


DATE	
BY	
FINAL SURVEY	
PLOTTED	
TEMPLATE	
NOTE BOOK	
AREAS CHECKED	
NO.	

DATE	
BY	
ORIGINAL SURVEY	
PLOTTED	
TEMPLATE	
NOTE BOOK	
AREAS CHECKED	
NO.	

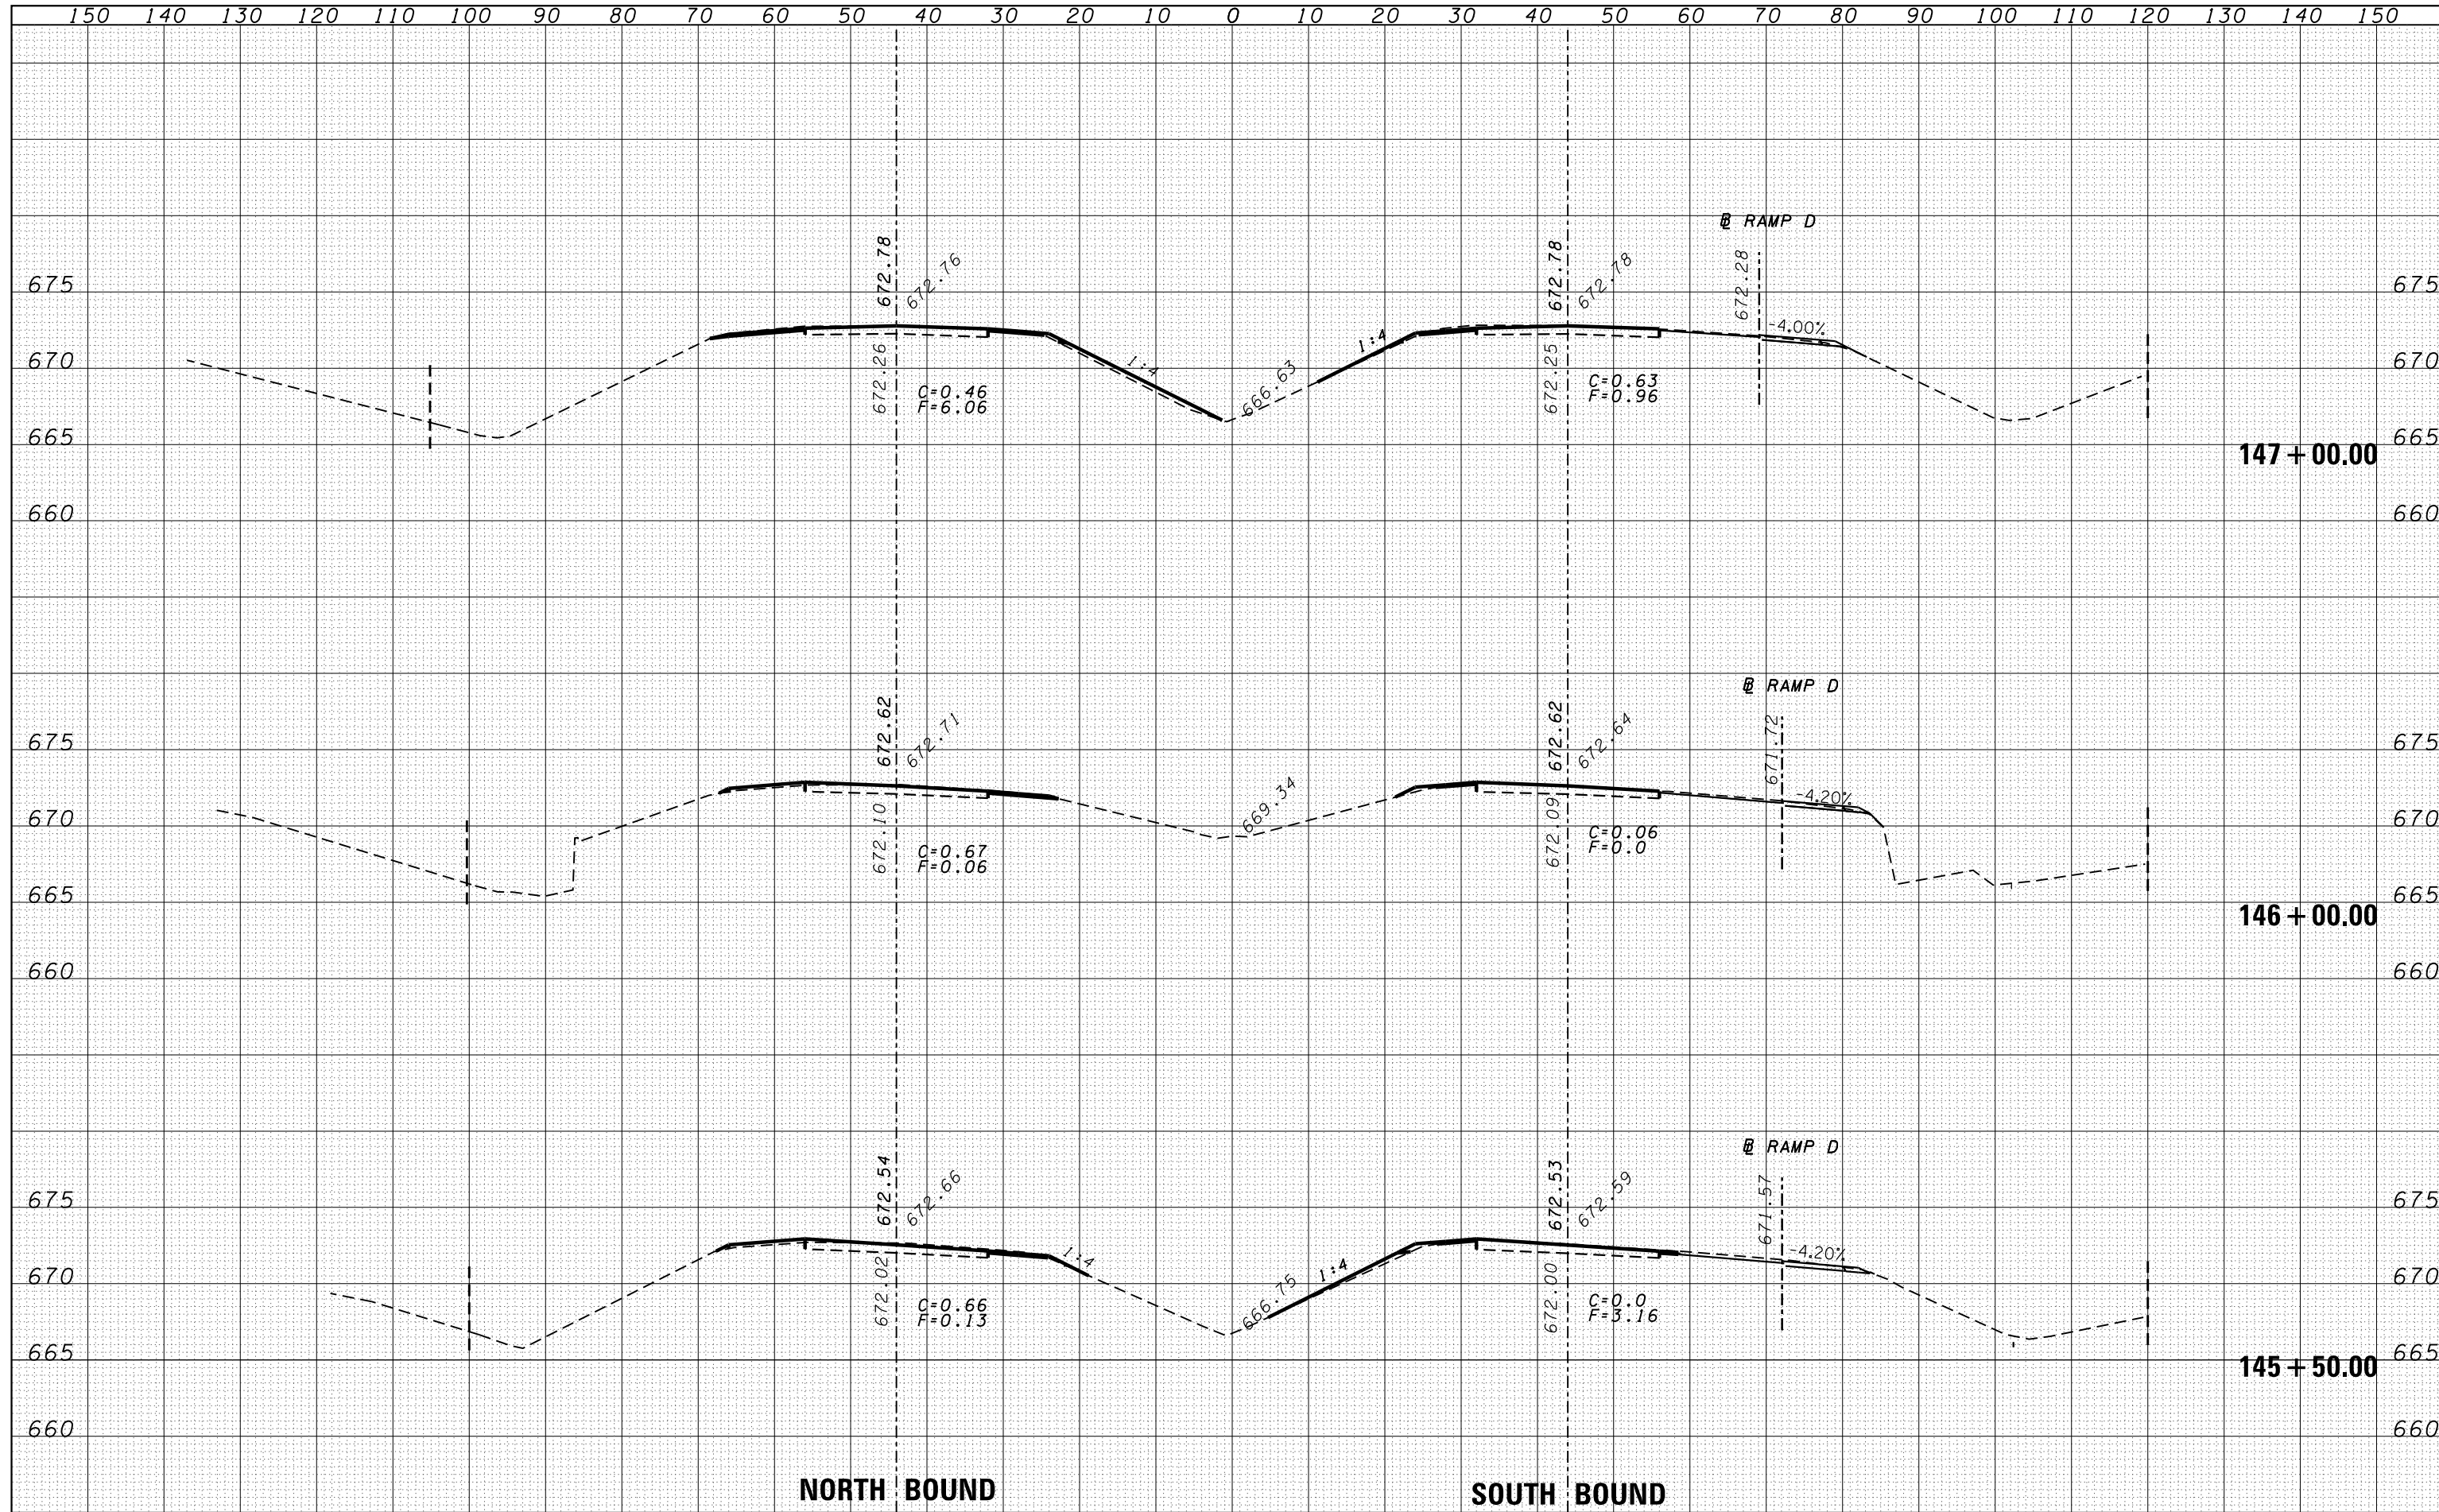

FILE NAME =	USER NAME = duncanbd	DESIGNED -	REVISÉ -	<b>STATE OF ILLINOIS</b> <b>DEPARTMENT OF TRANSPORTATION</b>	<b>CROSS SECTIONS</b>		F.A.I. RTE.	SECTION	COUNTY	TOTAL SHEETS	SHEET NO.
es:\pw\work\pwt\dot\duncanbd\d0319542\0366C53-sh	DRAWN -	REVISÉ -	57				138-3JRS-2	IROQUOIS	186	70	
PLOT SCALE = 20.0000' / in.	CHECKED -	REVISÉ -	CONTRACT NO. 66C53								
PLOT DATE = 6/10/2014	DATE -	REVISÉ -	FED. ROAD DIST. NO. ILLINOIS FED. AID PROJECT								