


DATE	
BY	
FINAL SURVEY	SURVEYED
NOTE BOOK	PLOTTED
NO.	TEMPLATE
	AREAS
	CHECKED

DATE	
BY	
ORIGINAL SURVEY	SURVEYED
NOTE BOOK	PLOTTED
NO.	TEMPLATE
	AREAS
	CHECKED

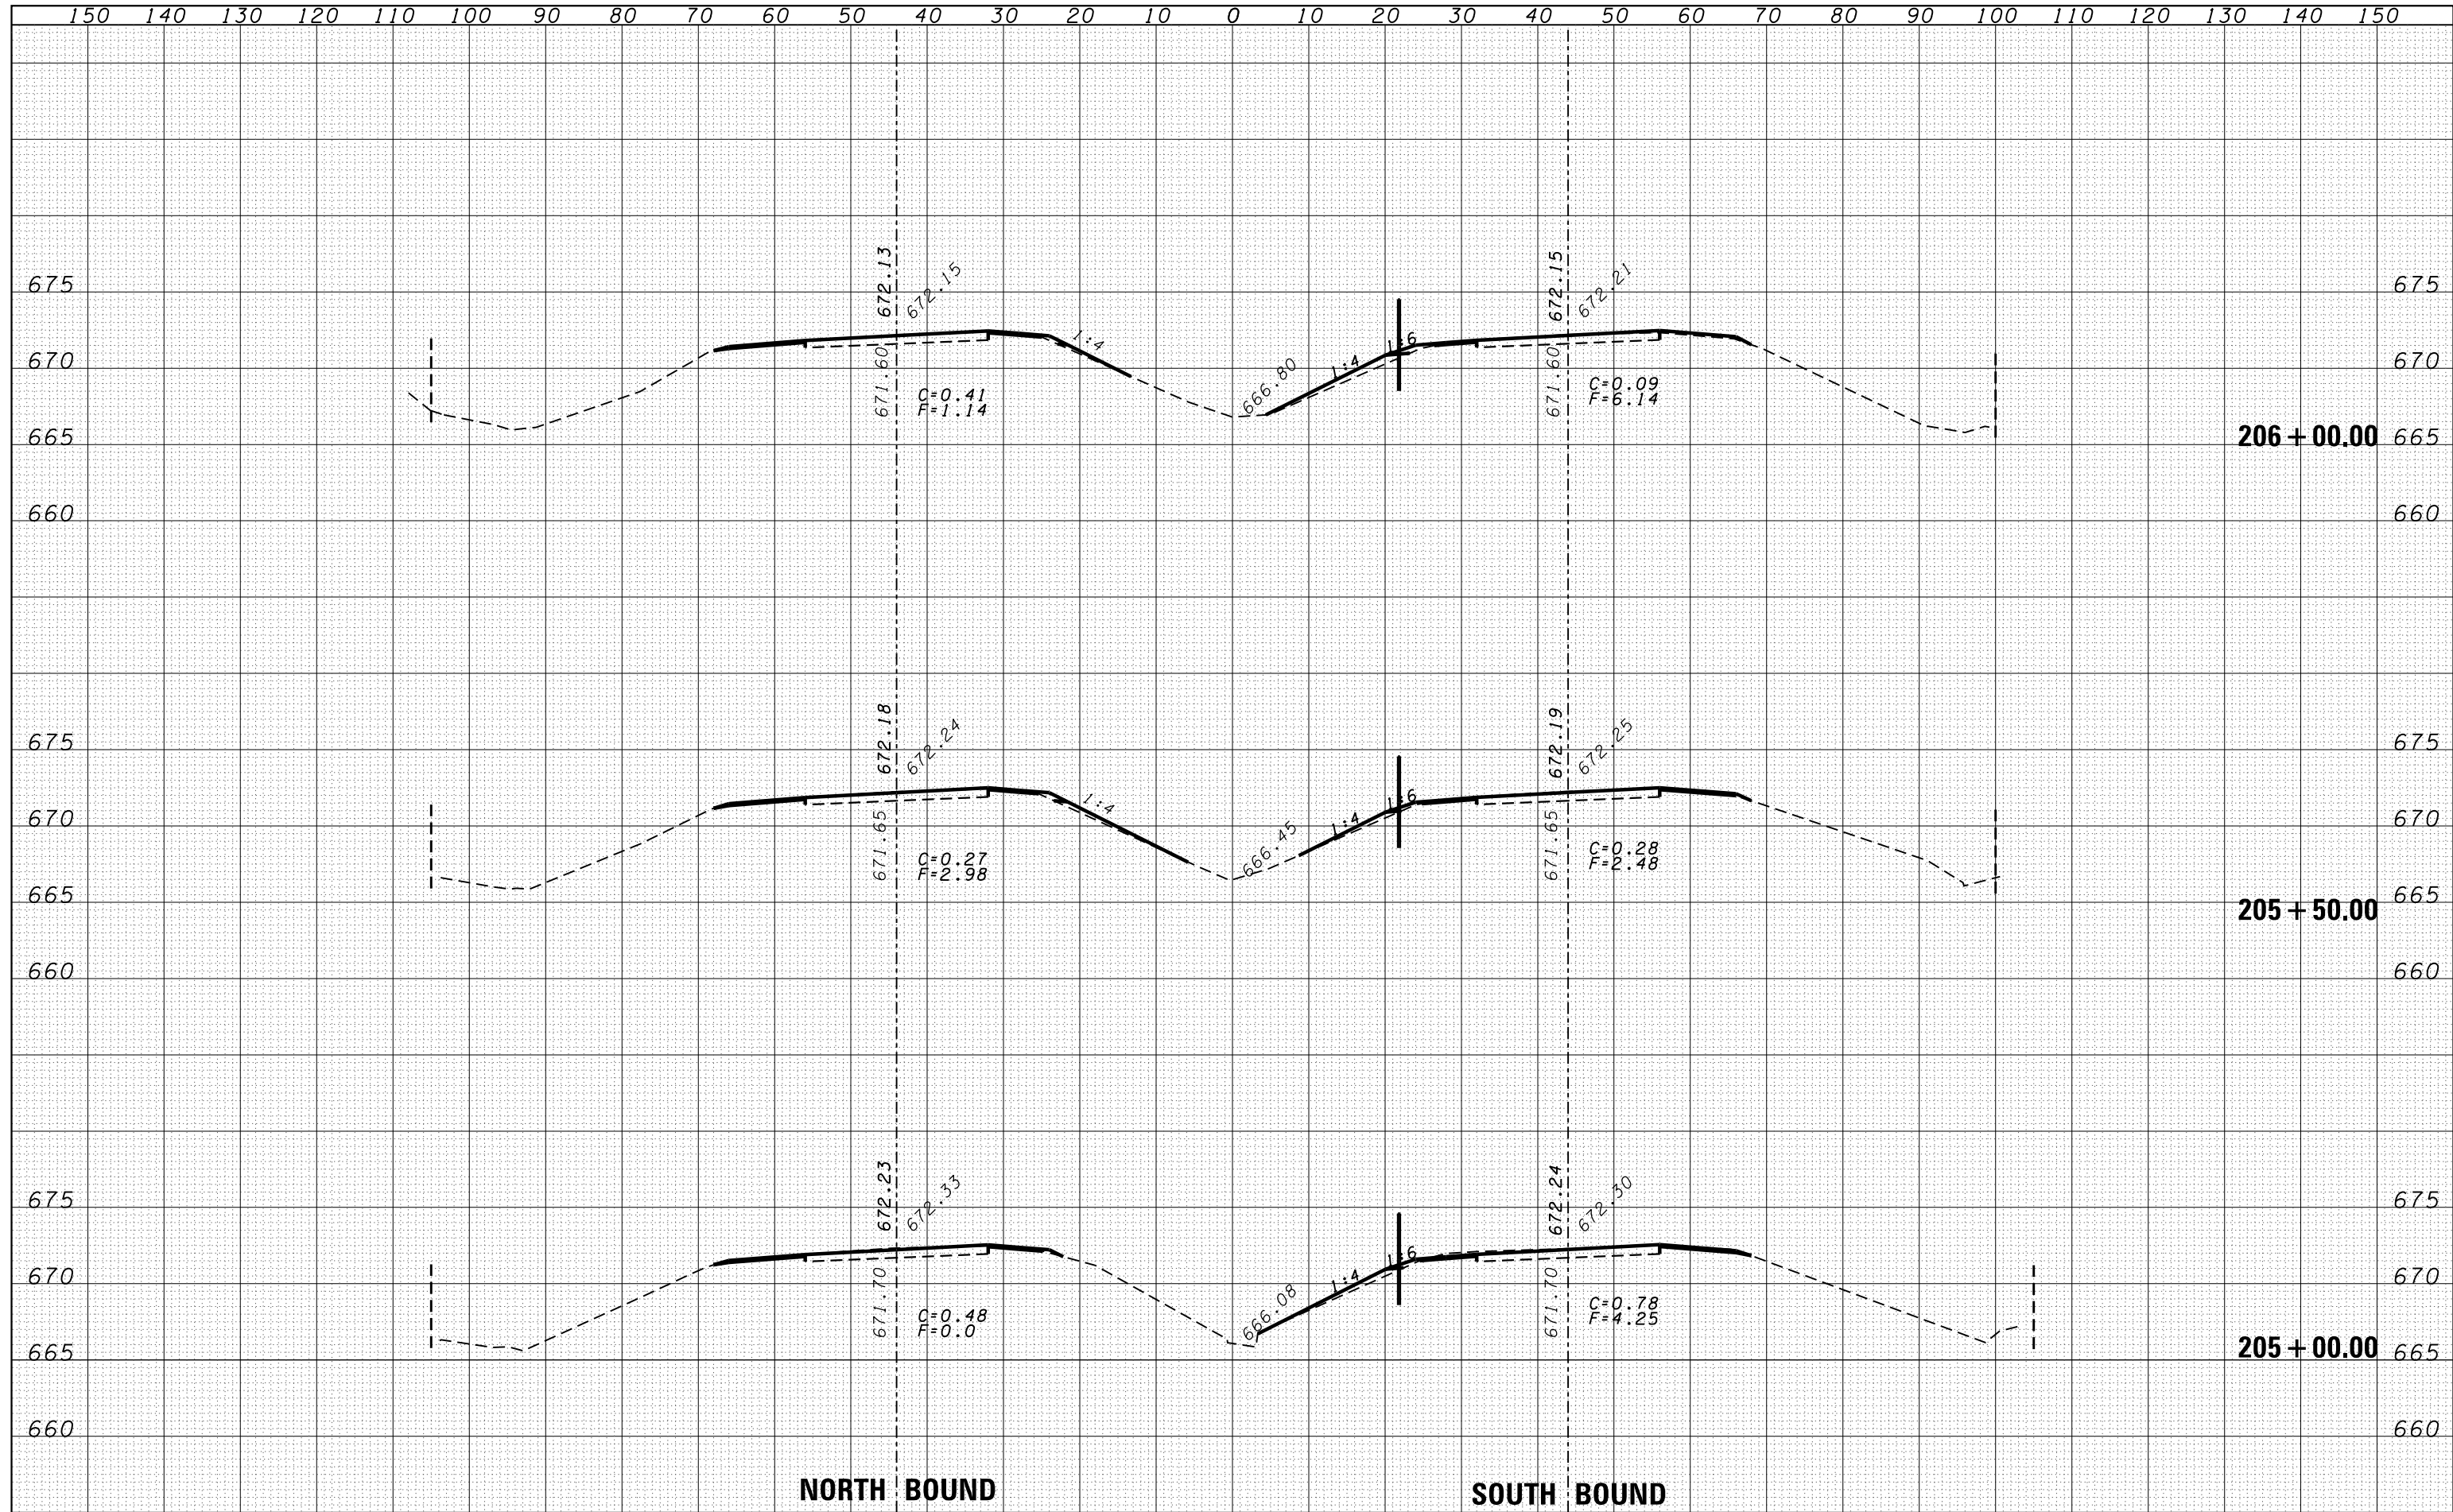

FILE NAME =	USER NAME = duncanbd	DESIGNED -	REVISÉ -	STATE OF ILLINOIS DEPARTMENT OF TRANSPORTATION	CROSS SECTIONS SCALE: SHEET NO. OF SHEETS STA. 205+00.00 TO STA. 206+00.00	F.A.I. RTE.	SECTION	COUNTY	TOTAL SHEETS	SHEET NO.
es:\pw\work\pwtidot\duncanbd\0319542\0366C53-sh	DRAWN -	REVISÉ -	57			(38-3)RS-2	IROQUOIS	186	92	
PLOT SCALE = 20.0000' / in.	CHECKED -	REVISÉ -	CONTRACT NO. 66C53							
PLOT DATE = 6/10/2014	DATE -	REVISÉ -	FED. ROAD DIST. NO. ILLINOIS FED. AID PROJECT							