


|          |  |
|----------|--|
| DATE     |  |
| BY       |  |
| SURVEYED |  |
| PLOTTED  |  |
| TEMPLATE |  |
| AREAS    |  |
| CHECKED  |  |
| NO.      |  |

|          |  |
|----------|--|
| DATE     |  |
| BY       |  |
| SURVEYED |  |
| PLOTTED  |  |
| TEMPLATE |  |
| AREAS    |  |
| CHECKED  |  |
| NO.      |  |

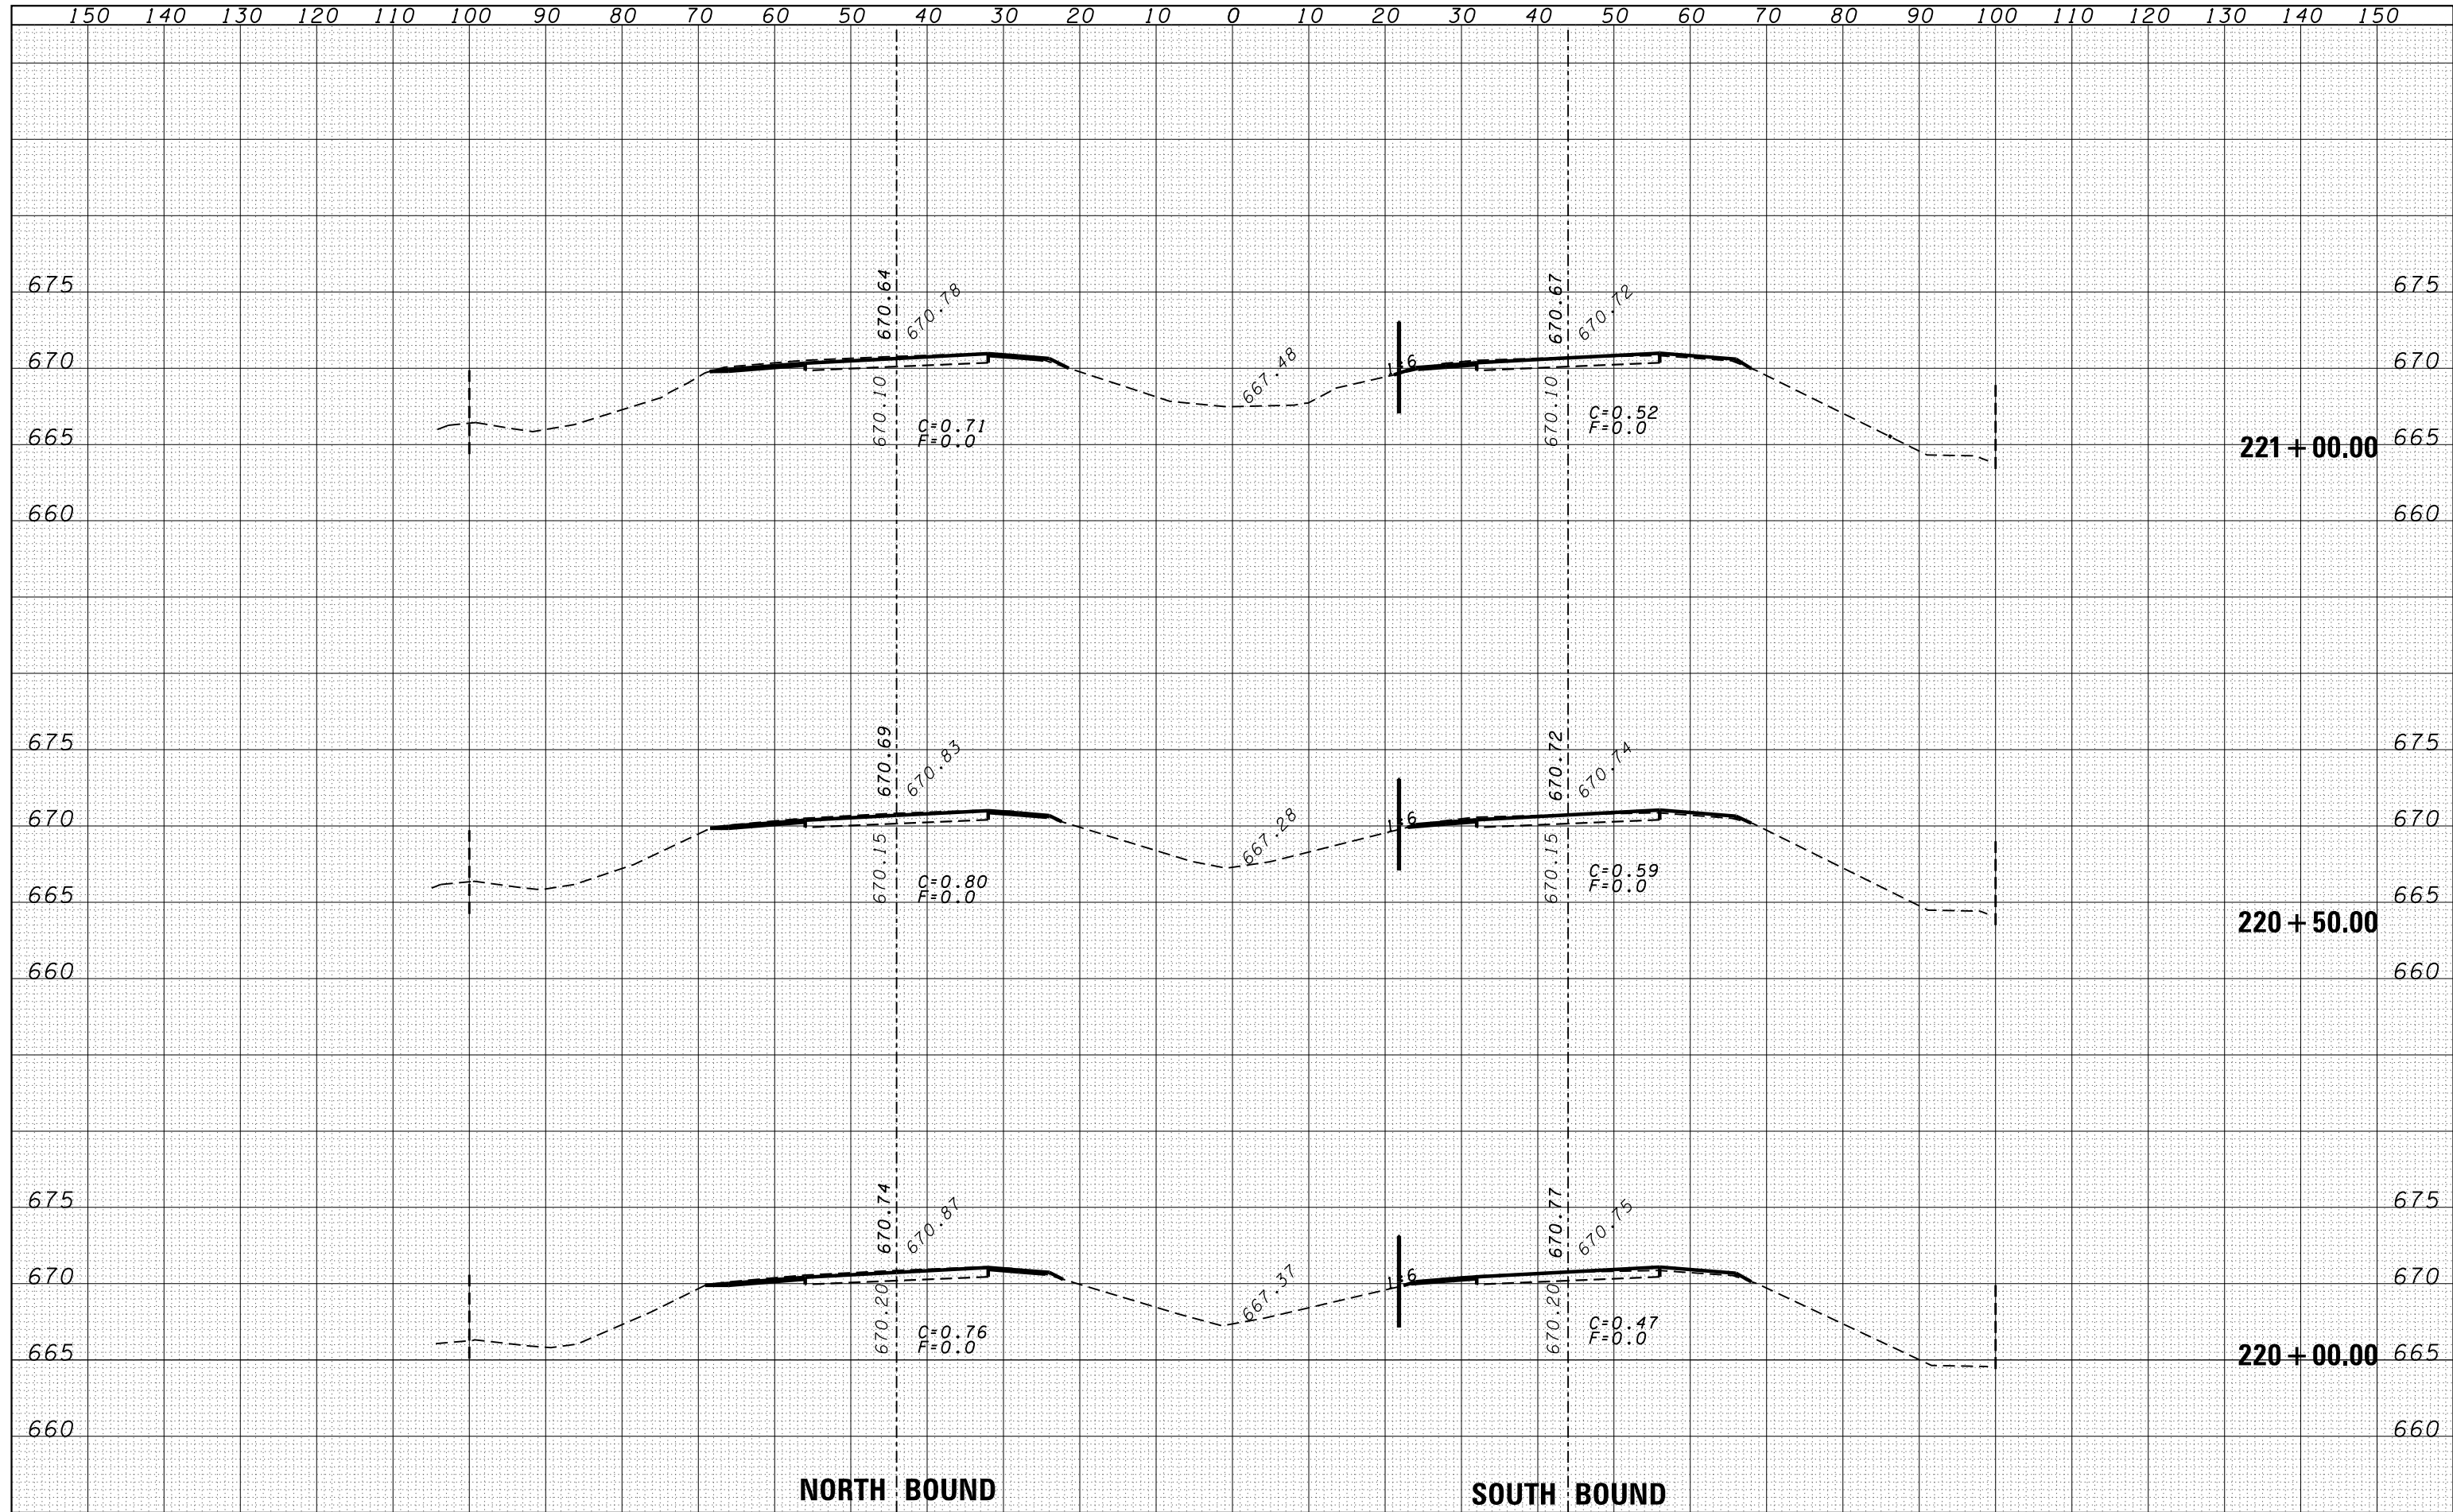

|  |                      |            |   |   |                       |             |          |        |              |           |
|--|----------------------|------------|---|---|-----------------------|-------------|----------|--------|--------------|-----------|
| FILE NAME =                                      | USER NAME = duncanbd | DESIGNED - | REVISÉ -                                      | <b>STATE OF ILLINOIS</b><br><b>DEPARTMENT OF TRANSPORTATION</b> | <b>CROSS SECTIONS</b> | F.A.I. RTE. | SECTION  | COUNTY | TOTAL SHEETS | SHEET NO. |
| es:\pw\work\pwt\dot\duncanbd\d0319542\0366C53-sh | DRAWN -              | REVISÉ -   | 57  |   |                       | (38-3)RS-2  | IROQUOIS | 186    | 101          |           |
| PLOT SCALE = 20.0000' / in.                      | CHECKED -            | REVISÉ -   | CONTRACT NO. 66C53                            |   |                       |             |          |        |              |           |
| PLOT DATE = 6/10/2014                            | DATE -               | REVISÉ -   | FED. ROAD DIST. NO. ILLINOIS FED. AID PROJECT |   |                       |             |          |        |              |           |