


DATE	
BY	
SURVEYED	
PLOTTED	
TEMPLATE	
AREAS	
CHECKED	
NO.	

DATE	
BY	
SURVEYED	
PLOTTED	
TEMPLATE	
AREAS	
CHECKED	
NO.	

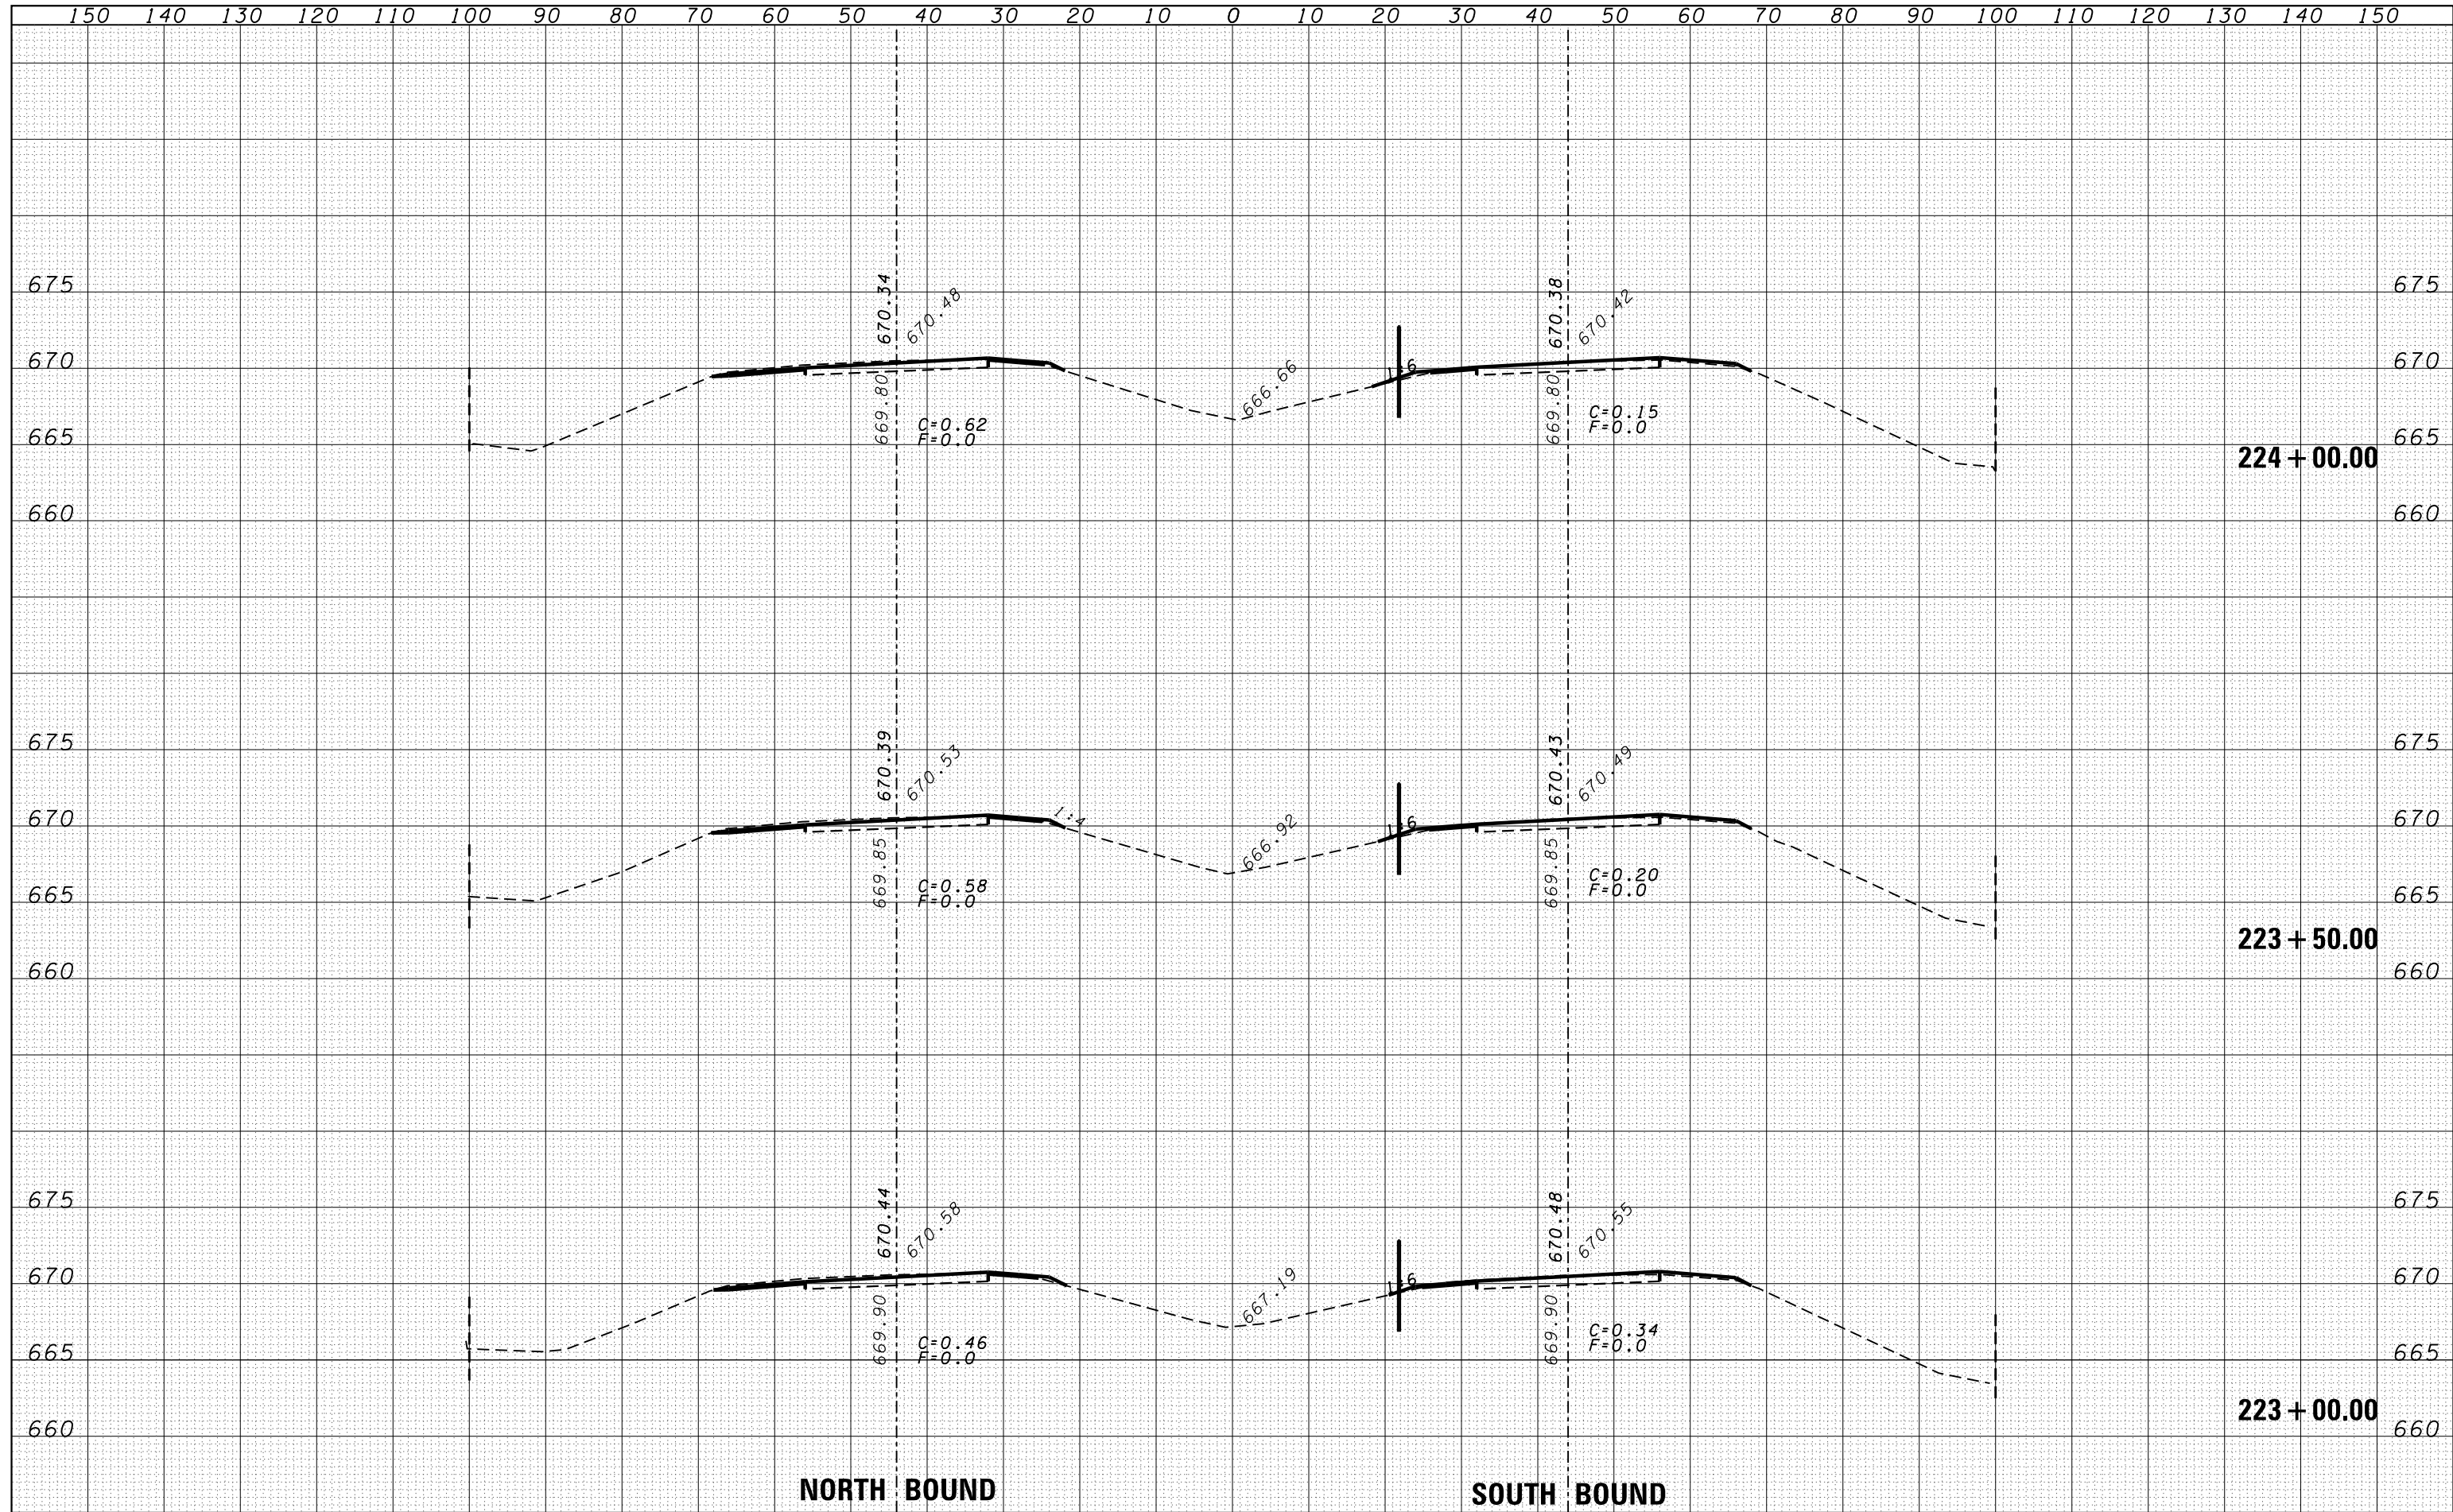

NORTH BOUND

SOUTH BOUND

FILE NAME =	USER NAME = duncanbd	DESIGNED -	REVISÉD -	STATE OF ILLINOIS DEPARTMENT OF TRANSPORTATION	CROSS SECTIONS SCALE: SHEET NO. OF SHEETS STA. 223+00.00 TO STA. 224+00.00	F.A.I. RTÉ.	SECTION	COUNTY	TOTAL SHEETS	SHEET NO.
es:\pw\work\p\dot\duncanbd\d0319542\0366C53-sh	DRAWN -	REVISÉD -	57			138-31RS-2	IROQUOIS	186	103	
PLOT SCALE = 20.0000' / in.	CHECKED -	REVISÉD -	CONTRACT NO. 66C53							
PLOT DATE = 6/10/2014	DATE -	REVISÉD -	FED. ROAD DIST. NO. ILLINOIS FED. AID PROJECT							