


BY	DATE

BY	DATE

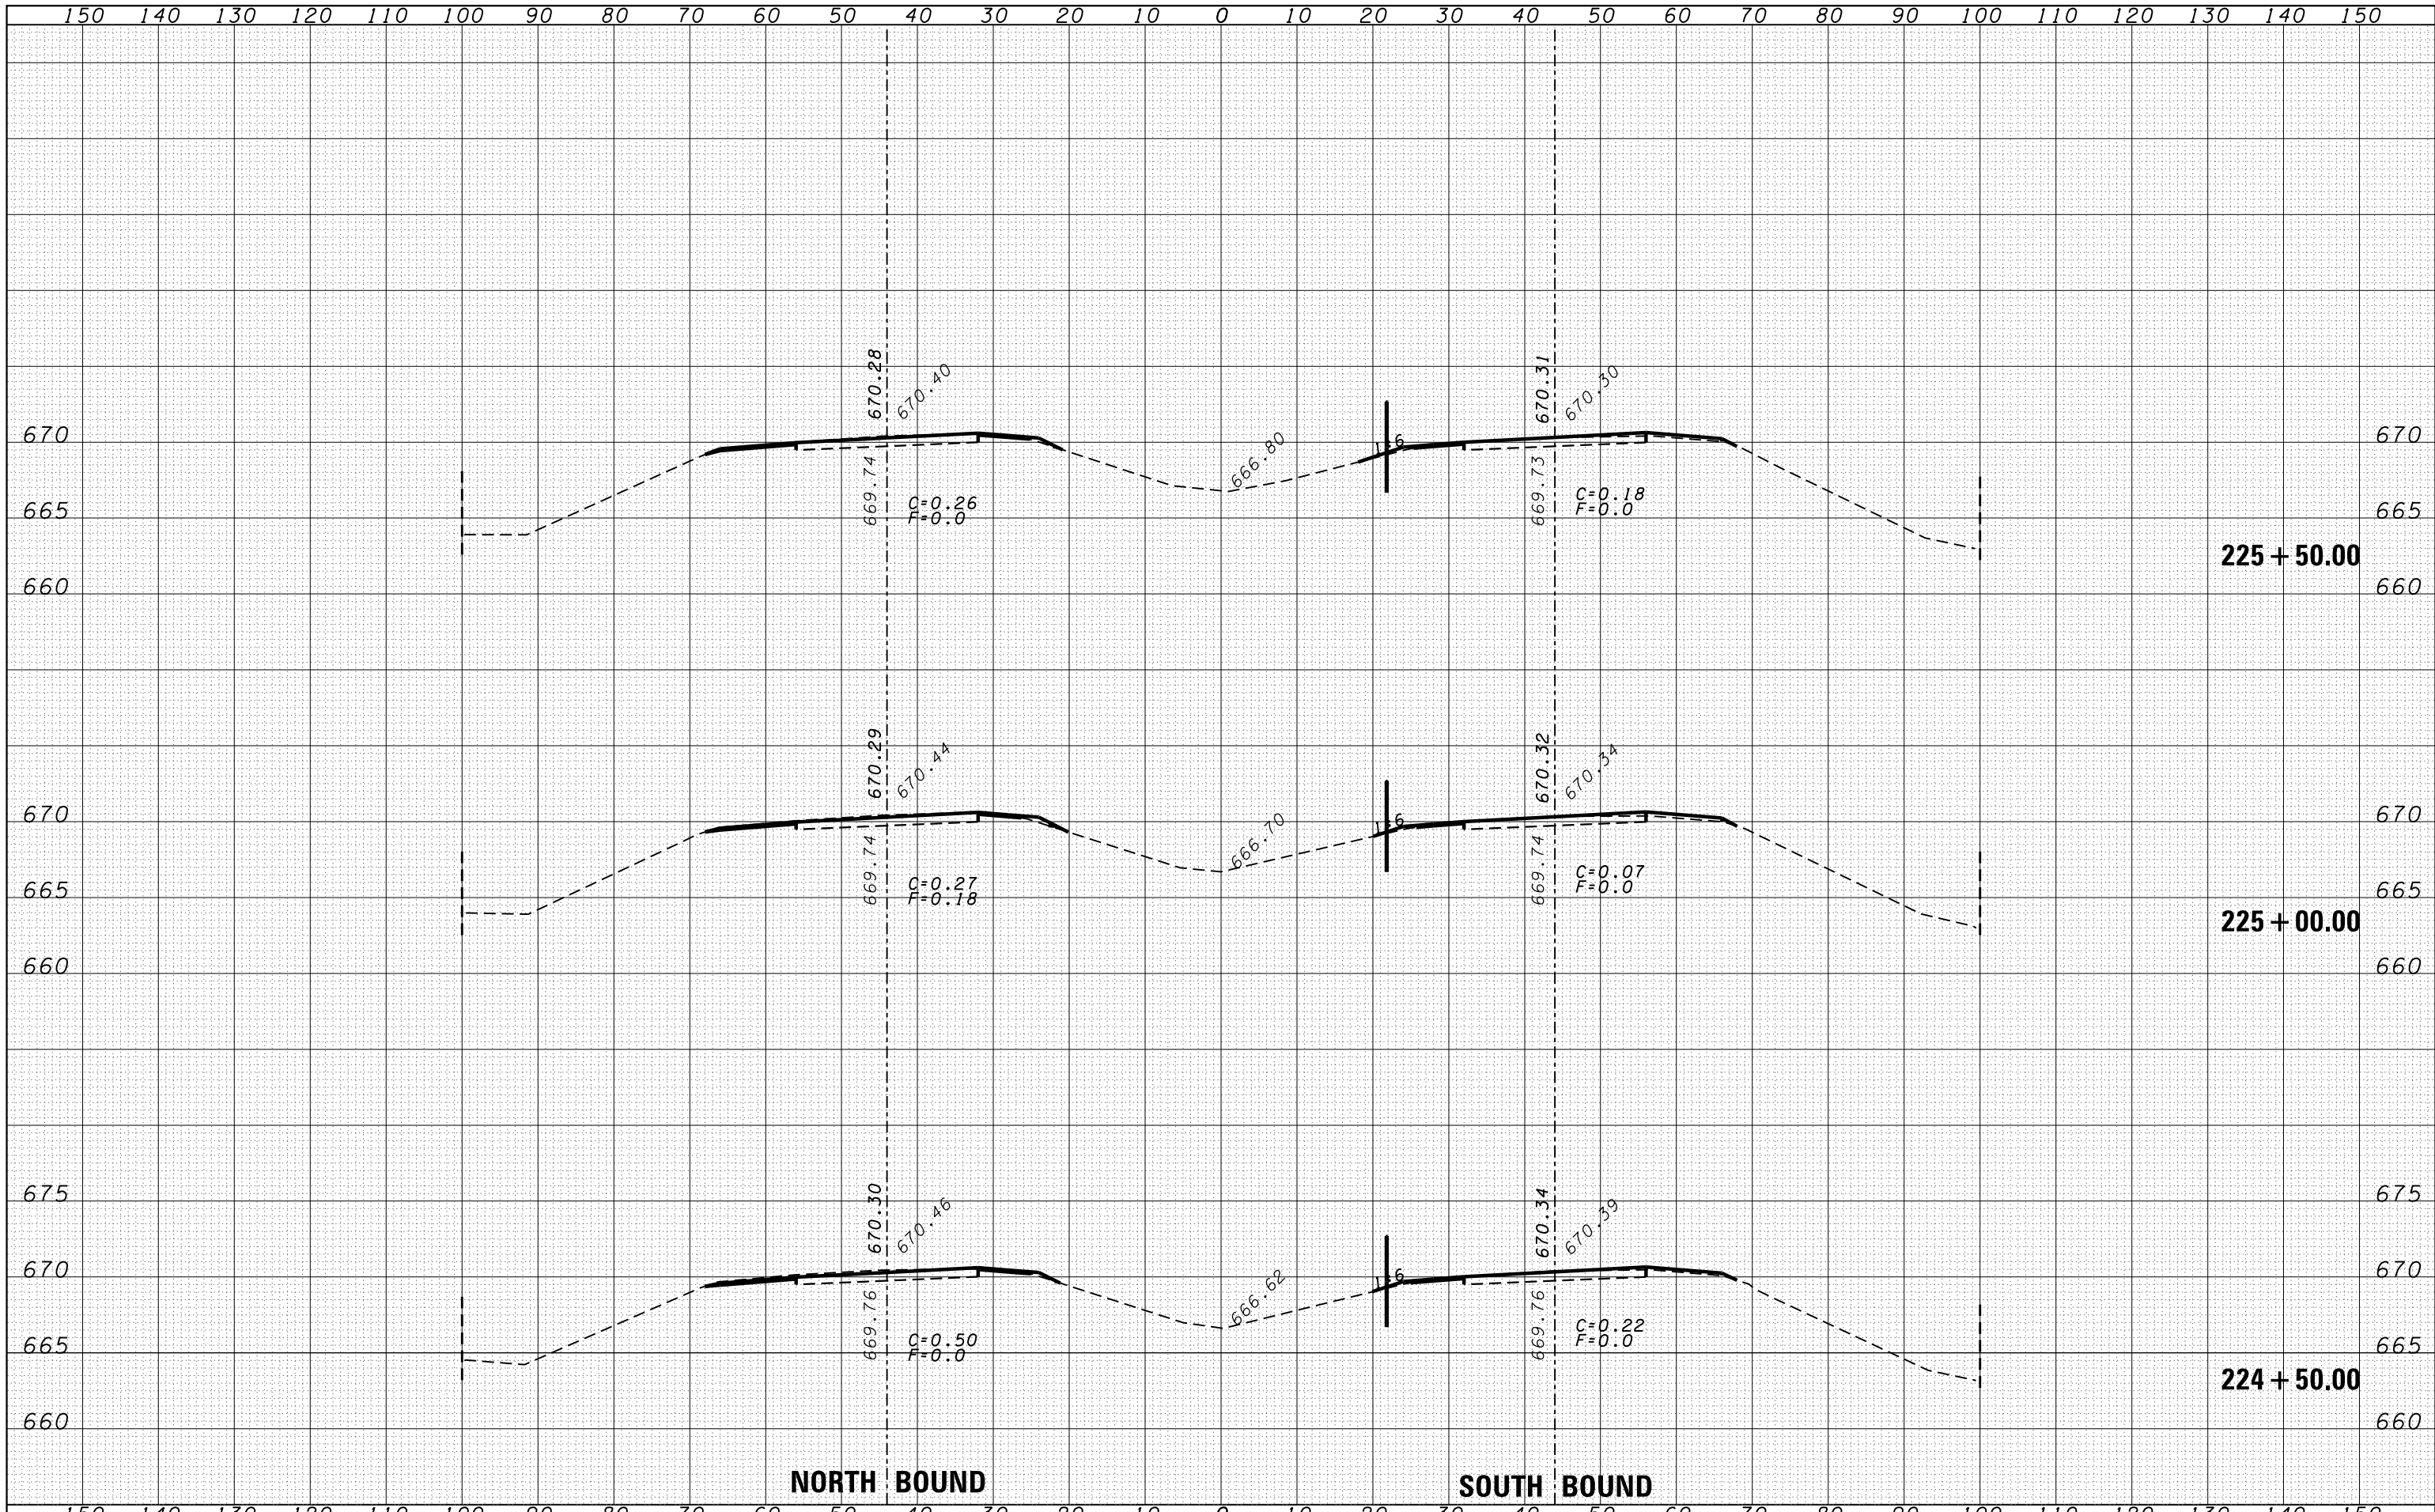

FILE NAME =
 es:\pw-work\pwt\dot\duncanbd\d0319542\0366C53-sh...xssh.tdgn

USER NAME = duncanbd	DESIGNED -	REVISED -
PLOT SCALE = 20.0000' / in.	DRAWN -	REVISED -
PLOT DATE = 6/10/2014	CHECKED -	REVISED -
	DATE -	REVISED -

STATE OF ILLINOIS
DEPARTMENT OF TRANSPORTATION

CROSS SECTIONS
 SCALE: SHEET NO. OF SHEETS STA. 224+50.00 TO STA. 225+50.00

F.A.I. RTE. 57	SECTION 138-31RS-2	COUNTY IROQUOIS	TOTAL SHEETS 186	SHEET NO. 104
FED. ROAD DIST. NO.		ILLINOIS FED. AID PROJECT		