


DATE	
BY	
FINAL SURVEY	SURVEYED
NOTE BOOK	PLOTTED
NO.	TEMPLATE
	AREAS
	CHECKED

DATE	
BY	
ORIGINAL SURVEY	SURVEYED
NOTE BOOK	PLOTTED
NO.	TEMPLATE
	AREAS
	CHECKED

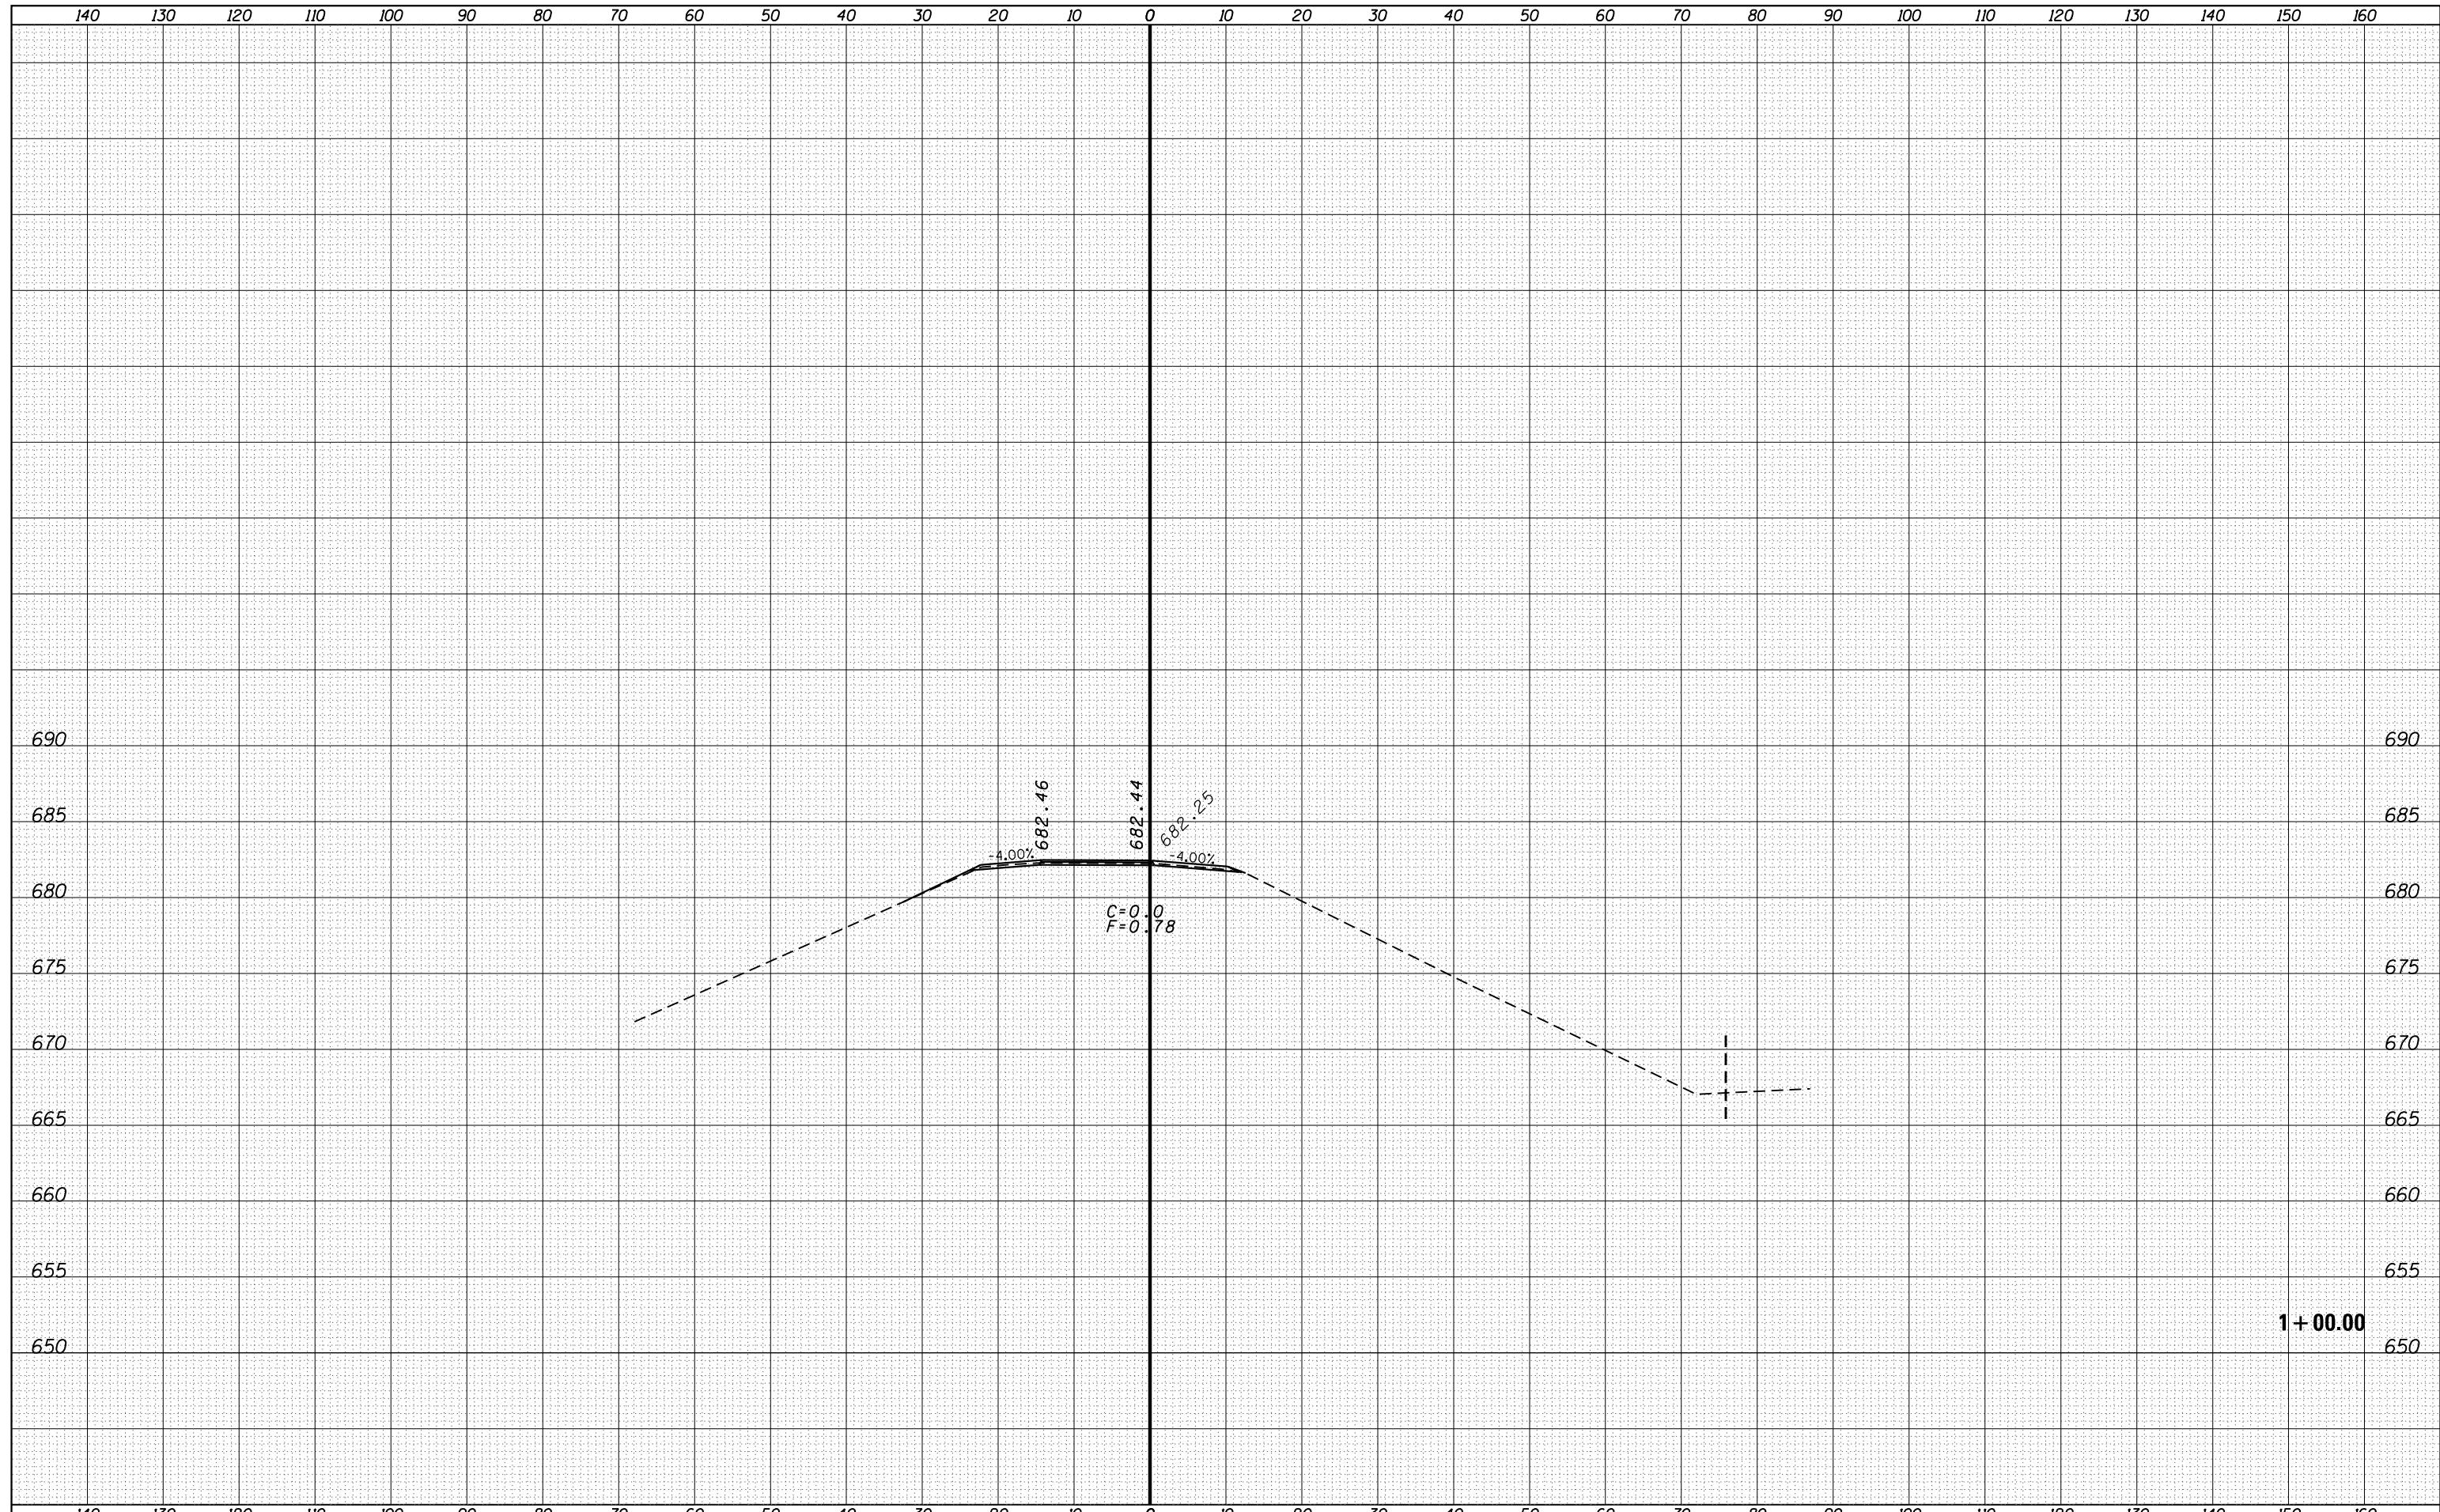

FILE NAME =	USER NAME = duncanbd	DESIGNED -	REVISÉ -	<b>STATE OF ILLINOIS</b> <b>DEPARTMENT OF TRANSPORTATION</b>	<b>CROSS SECTIONS - RAMP A</b>			F.A.I. RTÉ.	SECTION	COUNTY	TOTAL SHEETS	SHEET NO.
es:\pw_work\pwidot\duncanbd\d0319542\0366C53-xshtrmpa.dgn	DRAWN -	REVISÉ -	57					(38-3)RS-2	IROQUOIS	186	129	
Default	PLOT SCALE = 20.0000' / in.	CHECKED -	REVISÉ -		SCALE:	SHEET	OF	SHEETS	STA. 1+00.00	TO STA. 1+00.00	ILLINOIS FED. AID PROJECT CONTRACT NO. 66C53	
	PLOT DATE = 6/10/2014	DATE -	REVISÉ -									