


DATE	
BY	
FINAL SURVEY	SURVEYED
NOTE BOOK	PLOTTED
NO.	TEMPLATE
	AREAS
	CHECKED

DATE	
BY	
ORIGINAL SURVEY	SURVEYED
NOTE BOOK	PLOTTED
NO.	TEMPLATE
	AREAS
	CHECKED

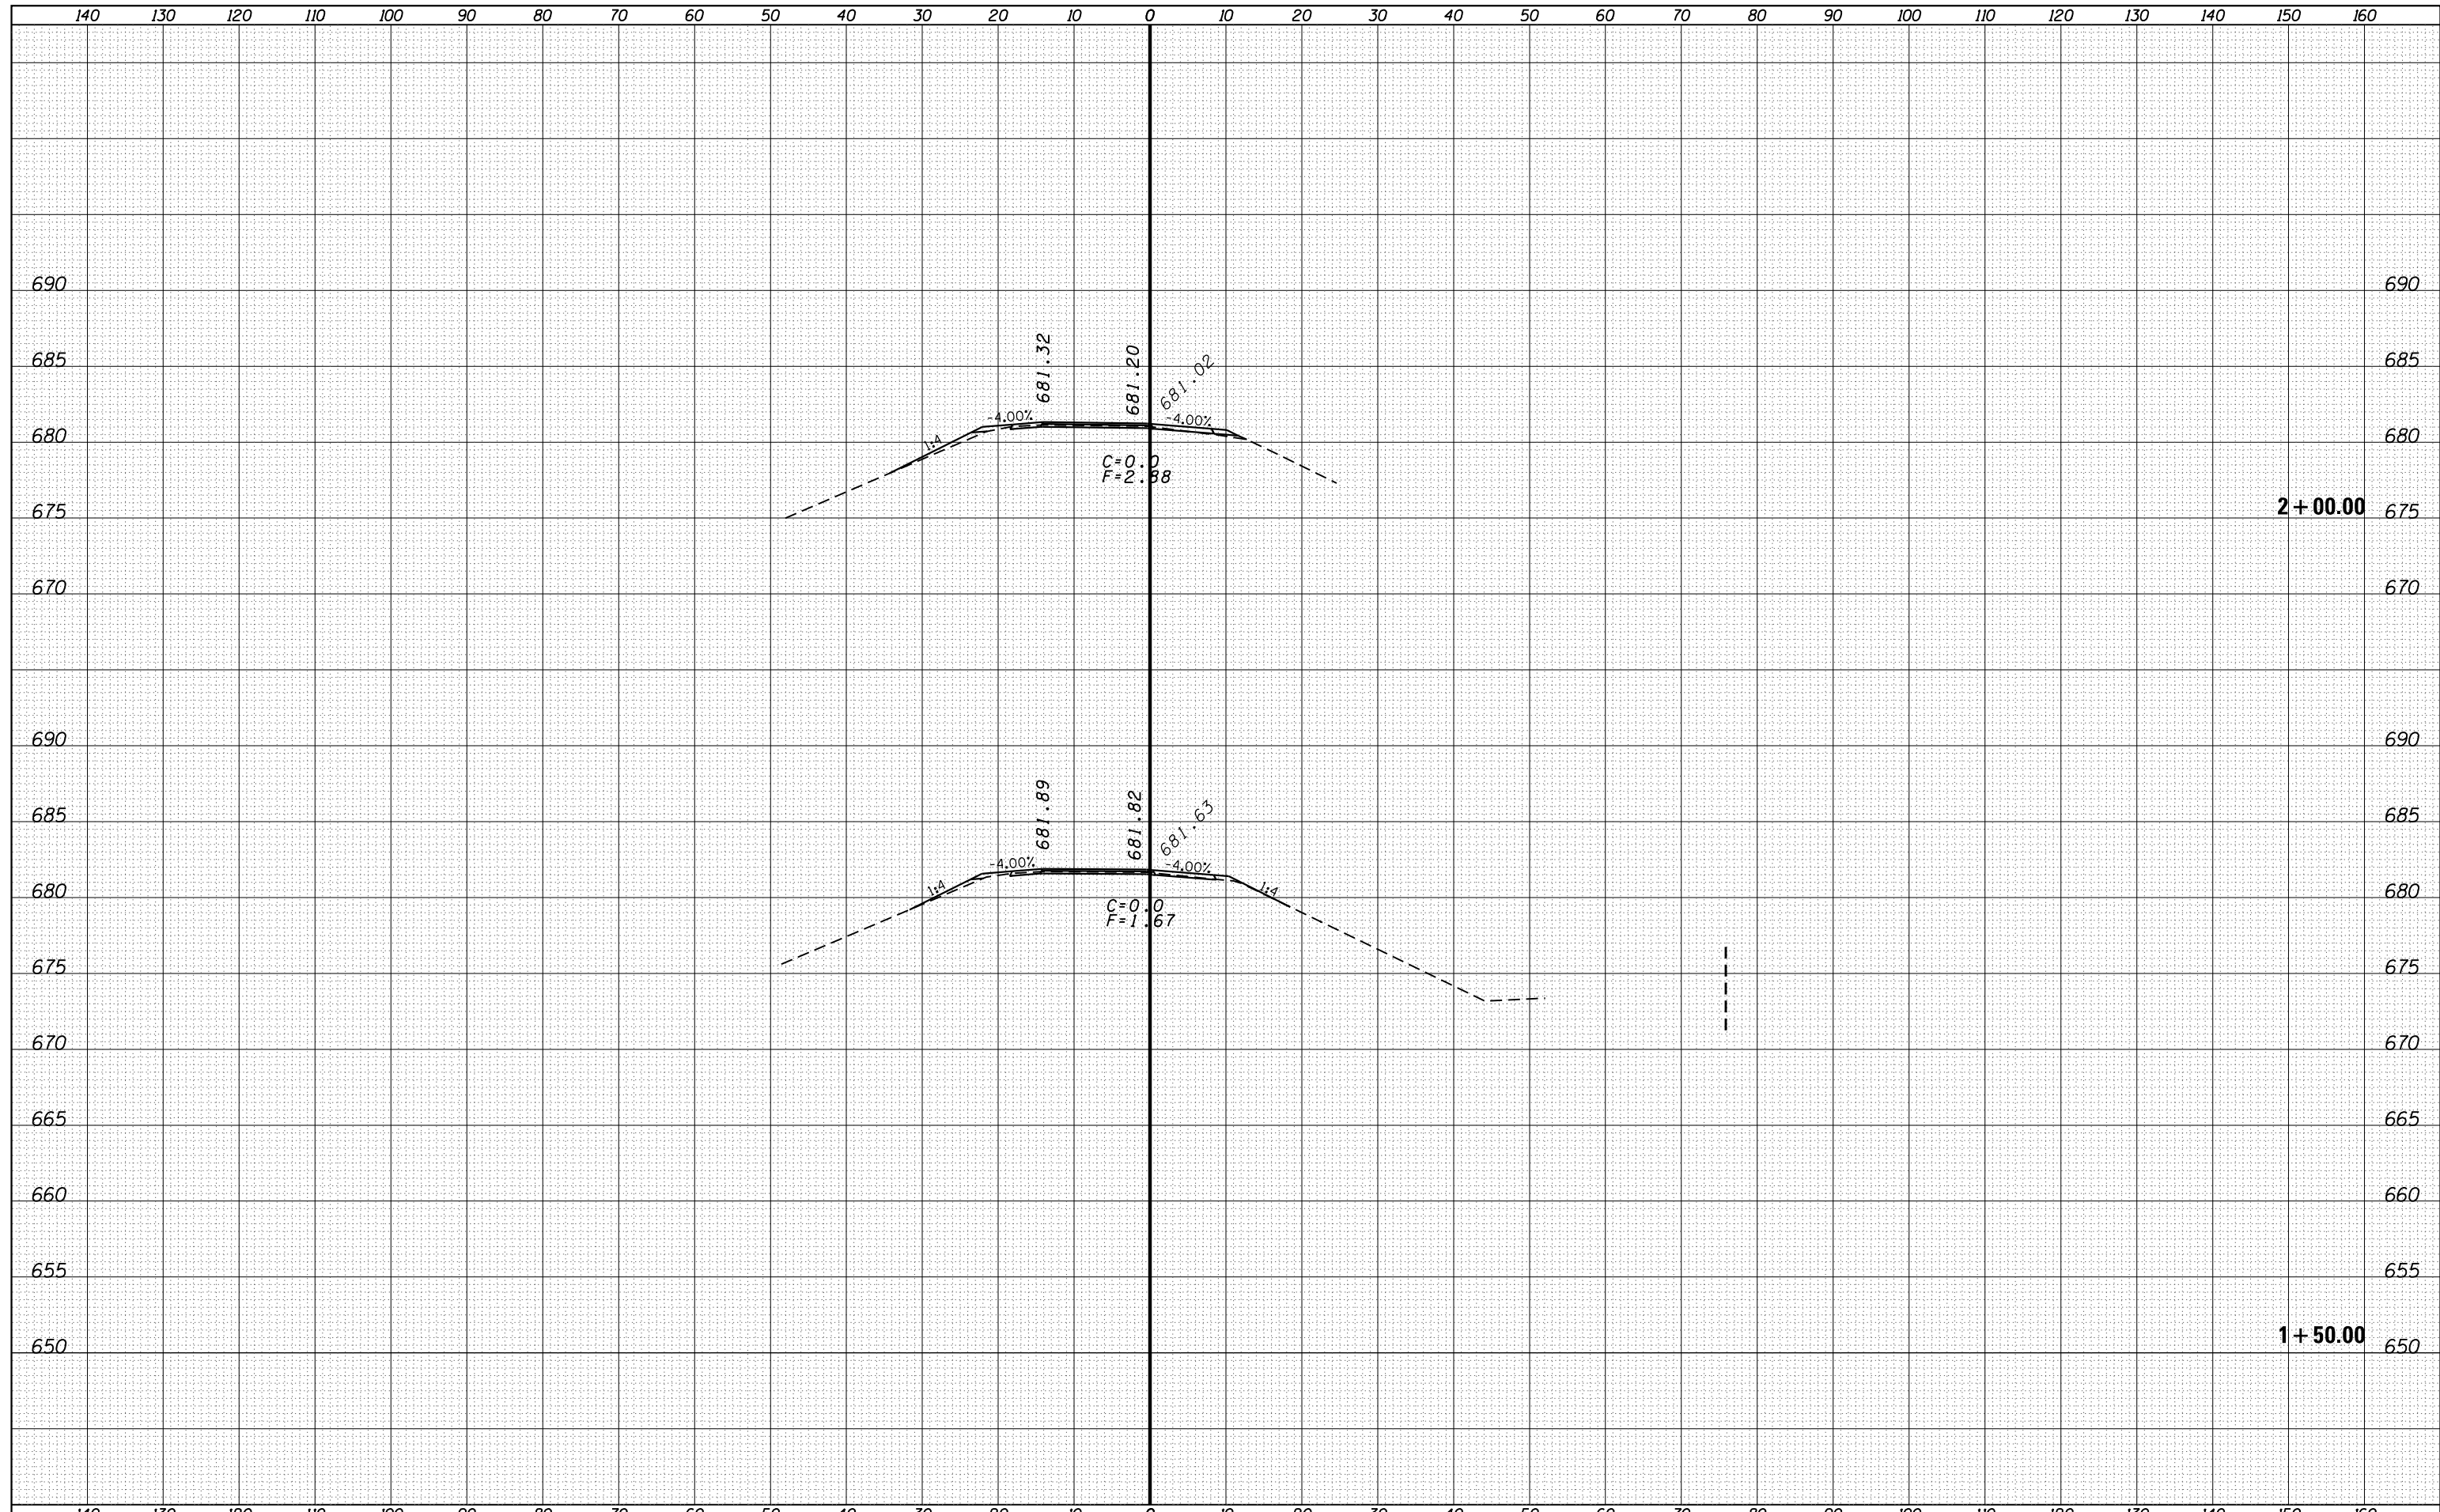

FILE NAME =	USER NAME = duncanbd	DESIGNED -	REVISÉD -	STATE OF ILLINOIS DEPARTMENT OF TRANSPORTATION	CROSS SECTIONS - RAMP A			F.A.I. RTÉ.	SECTION	COUNTY	TOTAL SHEETS	SHEET NO.
es:\pw_work\pwidot\duncanbd\0319542\0366C53-xshtrmpa.dgn	DRAWN -	REVISÉD -	57					(38-3)RS-2	IROQUOIS	186	130	
Default	PLOT SCALE = 20.0000' / in.	CHECKED -	REVISÉD -		SCALE:	SHEET OF SHEETS	STA. 1+50.00	TO STA. 2+00.00	CONTRACT NO. 66C53		ILLINOIS FED. AID PROJECT	
	PLOT DATE = 6/10/2014	DATE -	REVISÉD -									