


DATE	
BY	
ORIGINAL SURVEY	
SURVEYED	
PLOTTED	
TEMPLATE	
NOTE BOOK	
AREAS CHECKED	
NO.	

DATE	
BY	
ORIGINAL SURVEY	
SURVEYED	
PLOTTED	
TEMPLATE	
NOTE BOOK	
AREAS CHECKED	
NO.	

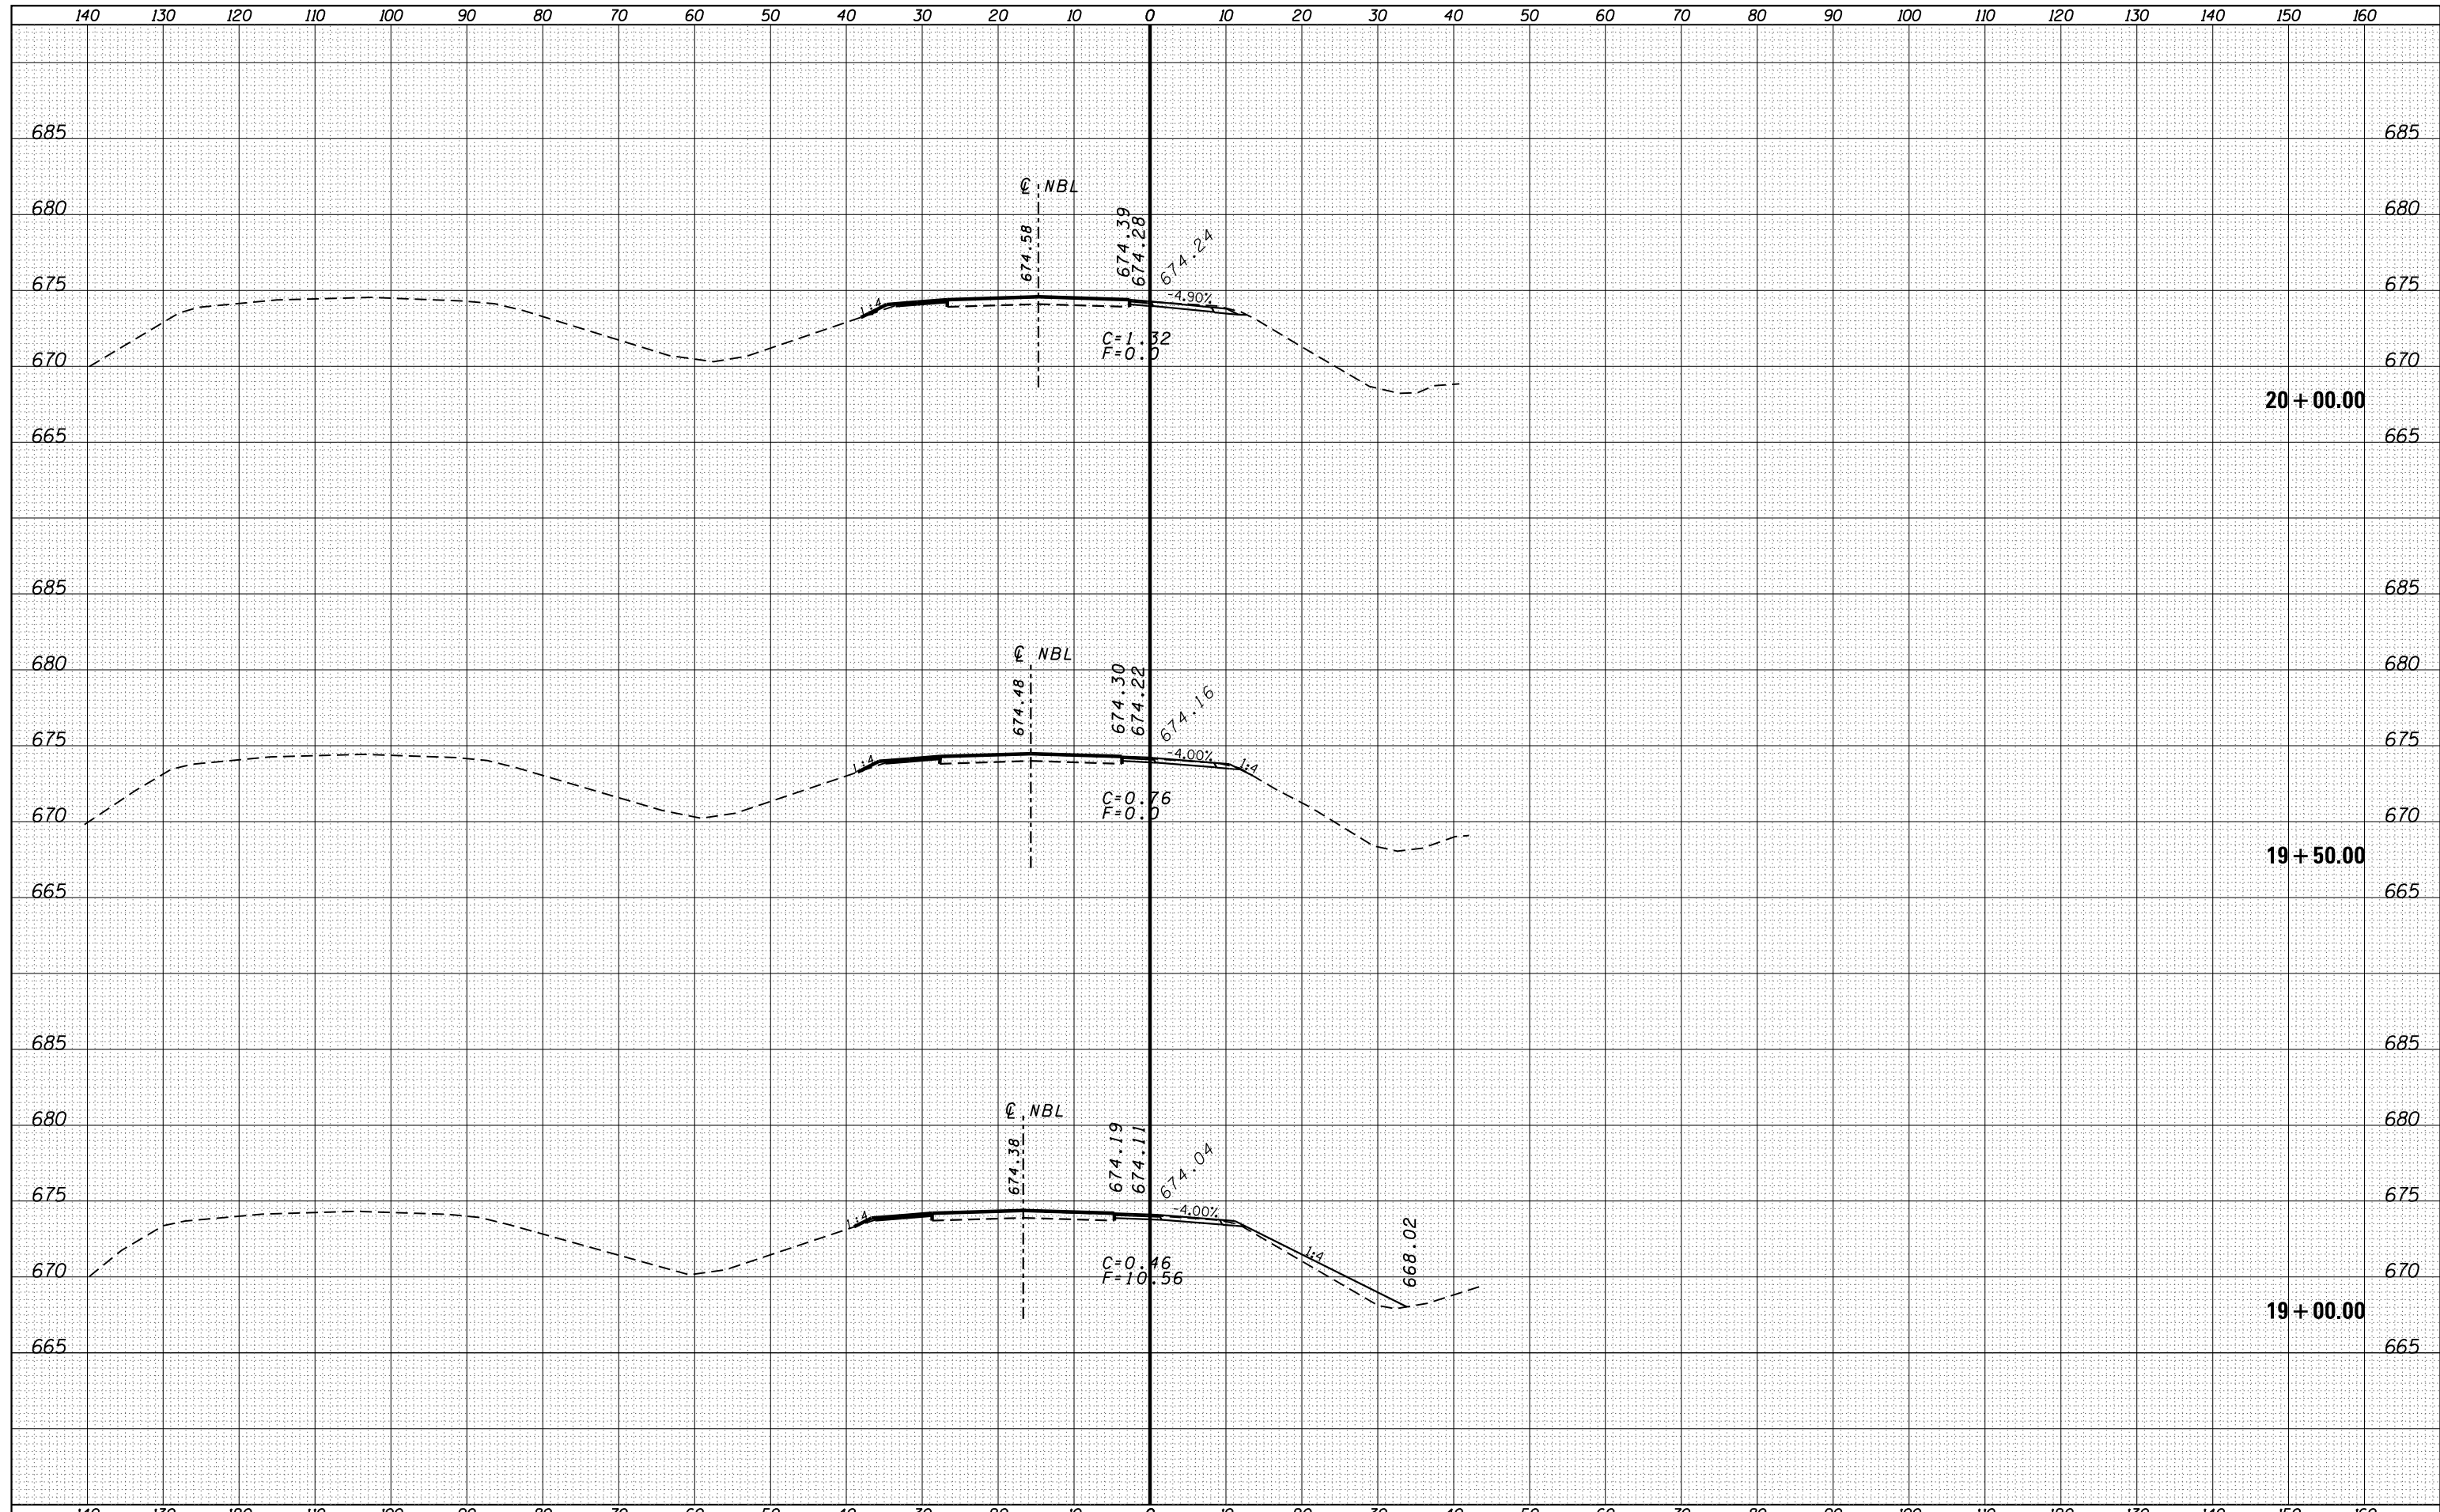

FILE NAME =	USER NAME = duncanbd	DESIGNED -	REVISÉ -	STATE OF ILLINOIS DEPARTMENT OF TRANSPORTATION	CROSS SECTIONS - RAMP A		F.A.I. RTÉ.	SECTION	COUNTY	TOTAL SHEETS	SHEET NO.
es:\pw_work\pwidth\duncanbd\0319542\0366C53-xshtrmpa.dgn		DRAWN -	REVISÉ -		57	(38-3)RS-2	IROQUOIS	186	142		
PLOT SCALE = 20.0000' / in.		CHECKED -	REVISÉ -		SCALE:		SHEET OF SHEETS		STA. 19+00.00 TO STA. 20+00.00	CONTRACT NO. 66C53	
PLOT DATE = 6/10/2014		DATE -	REVISÉ -		ILLINOIS FED. AID PROJECT						