


DATE	
BY	
FINAL SURVEY	SURVEYED
NOTE BOOK	PLOTTED
NO.	TEMPLATE
	AREAS CHECKED

DATE	
BY	
ORIGINAL SURVEY	SURVEYED
NOTE BOOK	PLOTTED
NO.	TEMPLATE
	AREAS CHECKED

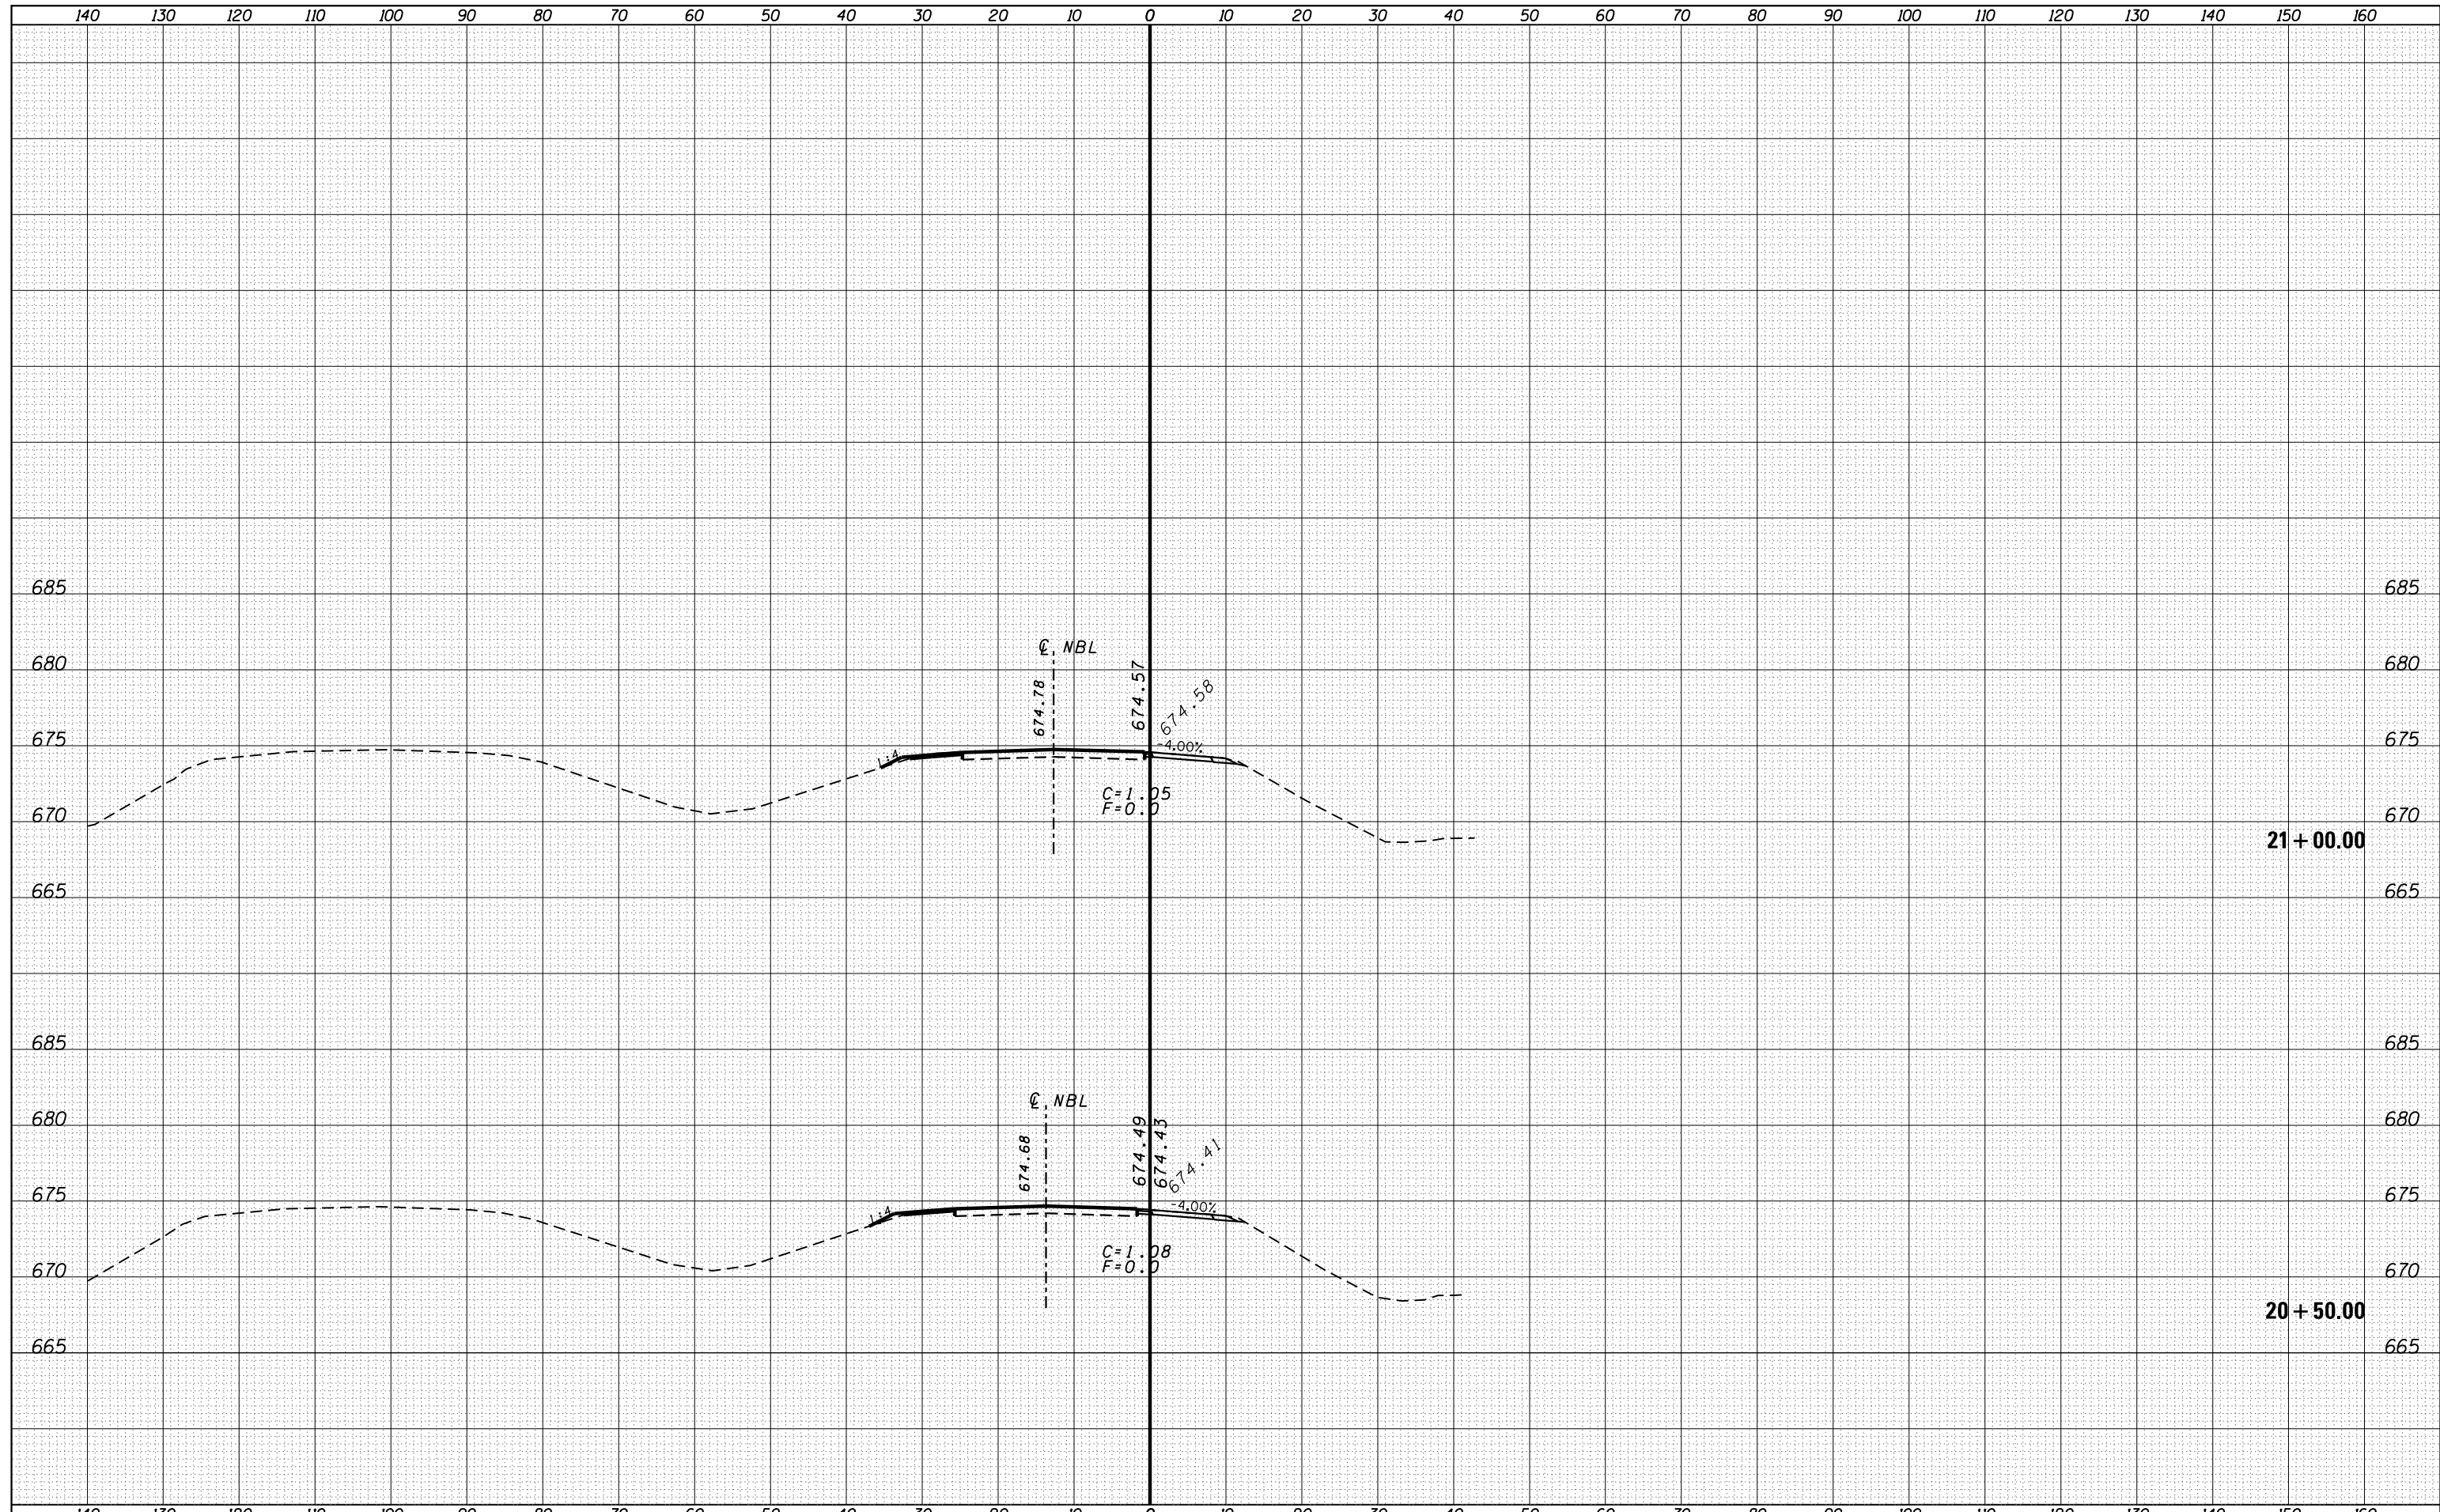

FILE NAME =	USER NAME = duncanbd	DESIGNED -	REVISÉD -	STATE OF ILLINOIS DEPARTMENT OF TRANSPORTATION	CROSS SECTIONS - RAMP A			F.A.I. RTÉ.	SECTION	COUNTY	TOTAL SHEETS	SHEET NO.
es:\pw_work\pwidot\duncanbd\0319542\0366C53-xshtrmpa.dgn	DRAWN -	REVISÉD -	57					(38-3)RS-2	IROQUOIS	186	143	
Default	PLOT SCALE = 20.0000' / in.	CHECKED -	REVISÉD -		SCALE:	SHEET	OF	SHEETS	STA. 20+50.00	TO STA. 21+00.00	CONTRACT NO. 66C53	
	PLOT DATE = 6/10/2014	DATE -	REVISÉD -		ILLINOIS FED. AID PROJECT							