


DATE	
BY	
SURVEYED	
PLOTTED	
TEMPLATE	
AREAS	
CHECKED	
FINAL SURVEY	
NOTE BOOK	
NO.	

DATE	
BY	
SURVEYED	
PLOTTED	
TEMPLATE	
AREAS	
CHECKED	
ORIGINAL SURVEY	
NOTE BOOK	
NO.	

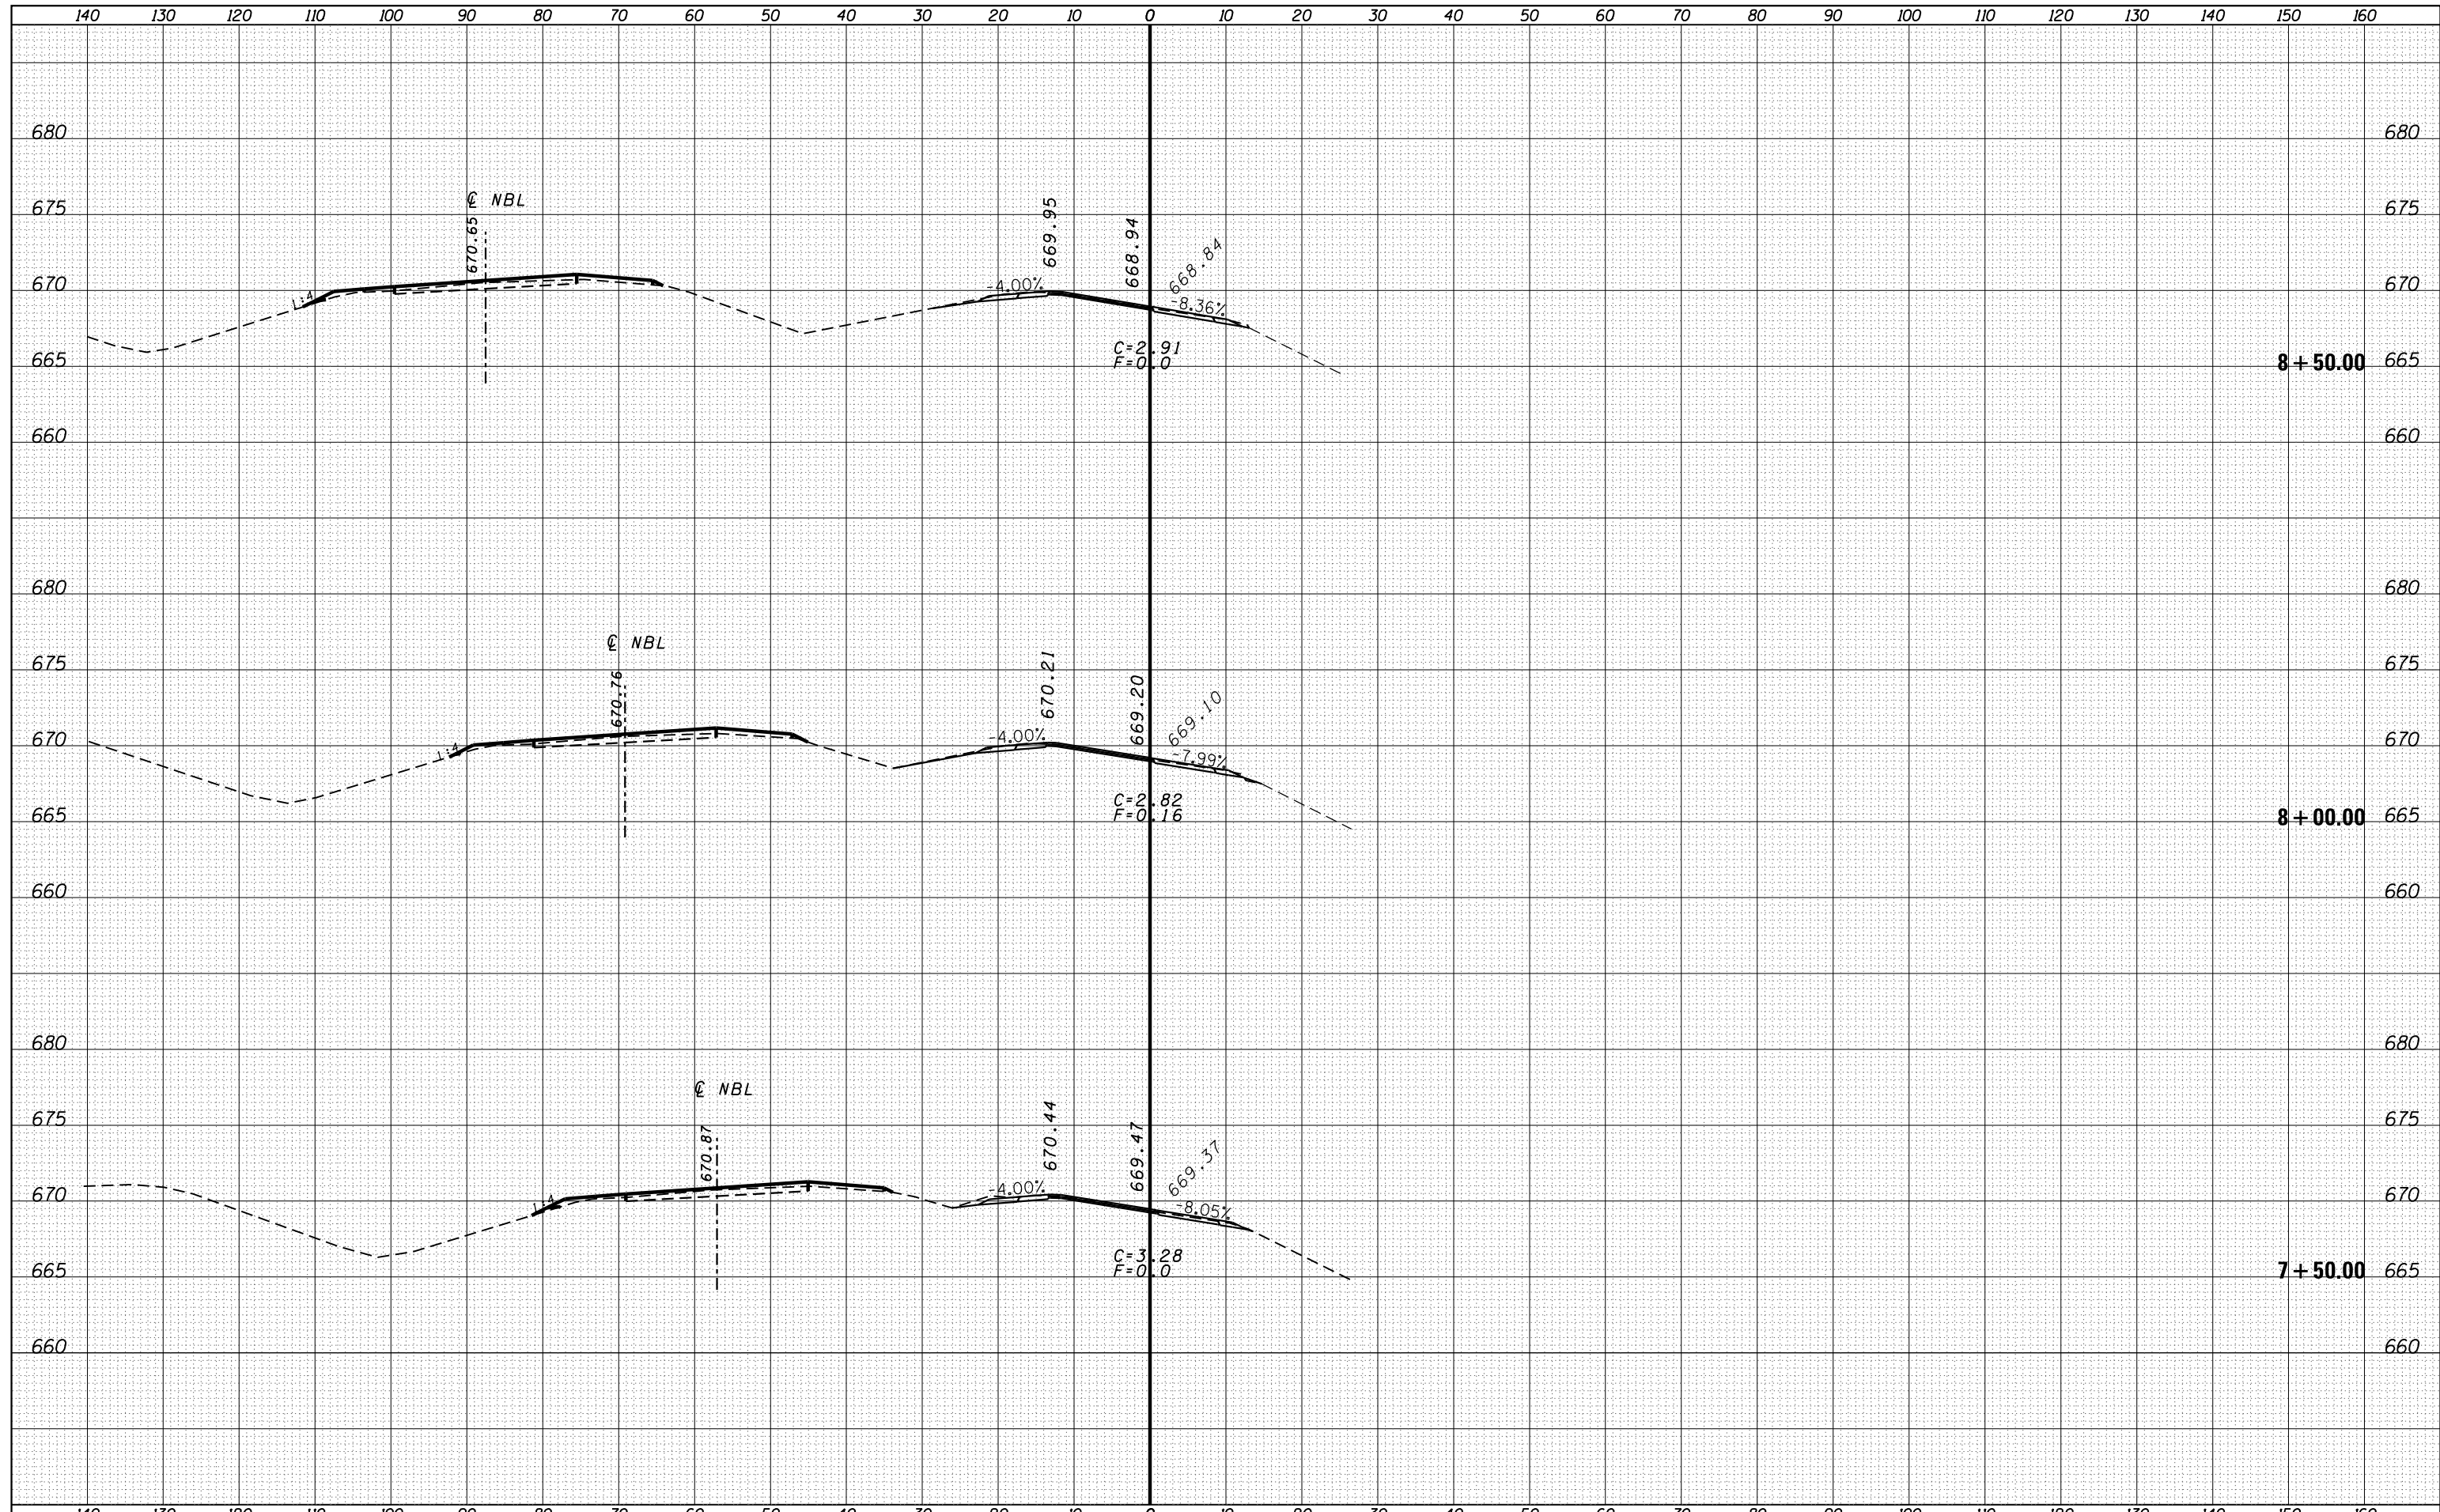

FILE NAME =	USER NAME = duncanbd	DESIGNED -	REVISÉD -	STATE OF ILLINOIS DEPARTMENT OF TRANSPORTATION	CROSS SECTIONS - RAMP B		F.A.I. RTÉ.	SECTION	COUNTY	TOTAL SHEETS	SHEET NO.		
es:\pw_work\pwidot\duncanbd\0319542\0366C53-xshtrmpb.dgn	PLOT SCALE = 20.0000' / in.	DRAWN -	REVISÉD -				57	(38-3)RS-2	IROQUOIS	186	149		
Default	PLOT DATE = 6/10/2014	CHECKED -	REVISÉD -				CONTRACT NO. 66C53		ILLINOIS FED. AID PROJECT				
		DATE -	REVISÉD -				SCALE:	SHEET OF SHEETS	STA. 7+50.00	TO STA. 8+50.00			