


DATE	
BY	
SURVEYED	
PLOTTED	
TEMPLATE	
AREAS	
CHECKED	
FINAL SURVEY NO.	
NOTE BOOK NO.	
AREAS CHECKED	

DATE	
BY	
SURVEYED	
PLOTTED	
TEMPLATE	
AREAS	
CHECKED	
ORIGINAL SURVEY NO.	
NOTE BOOK NO.	
AREAS CHECKED	

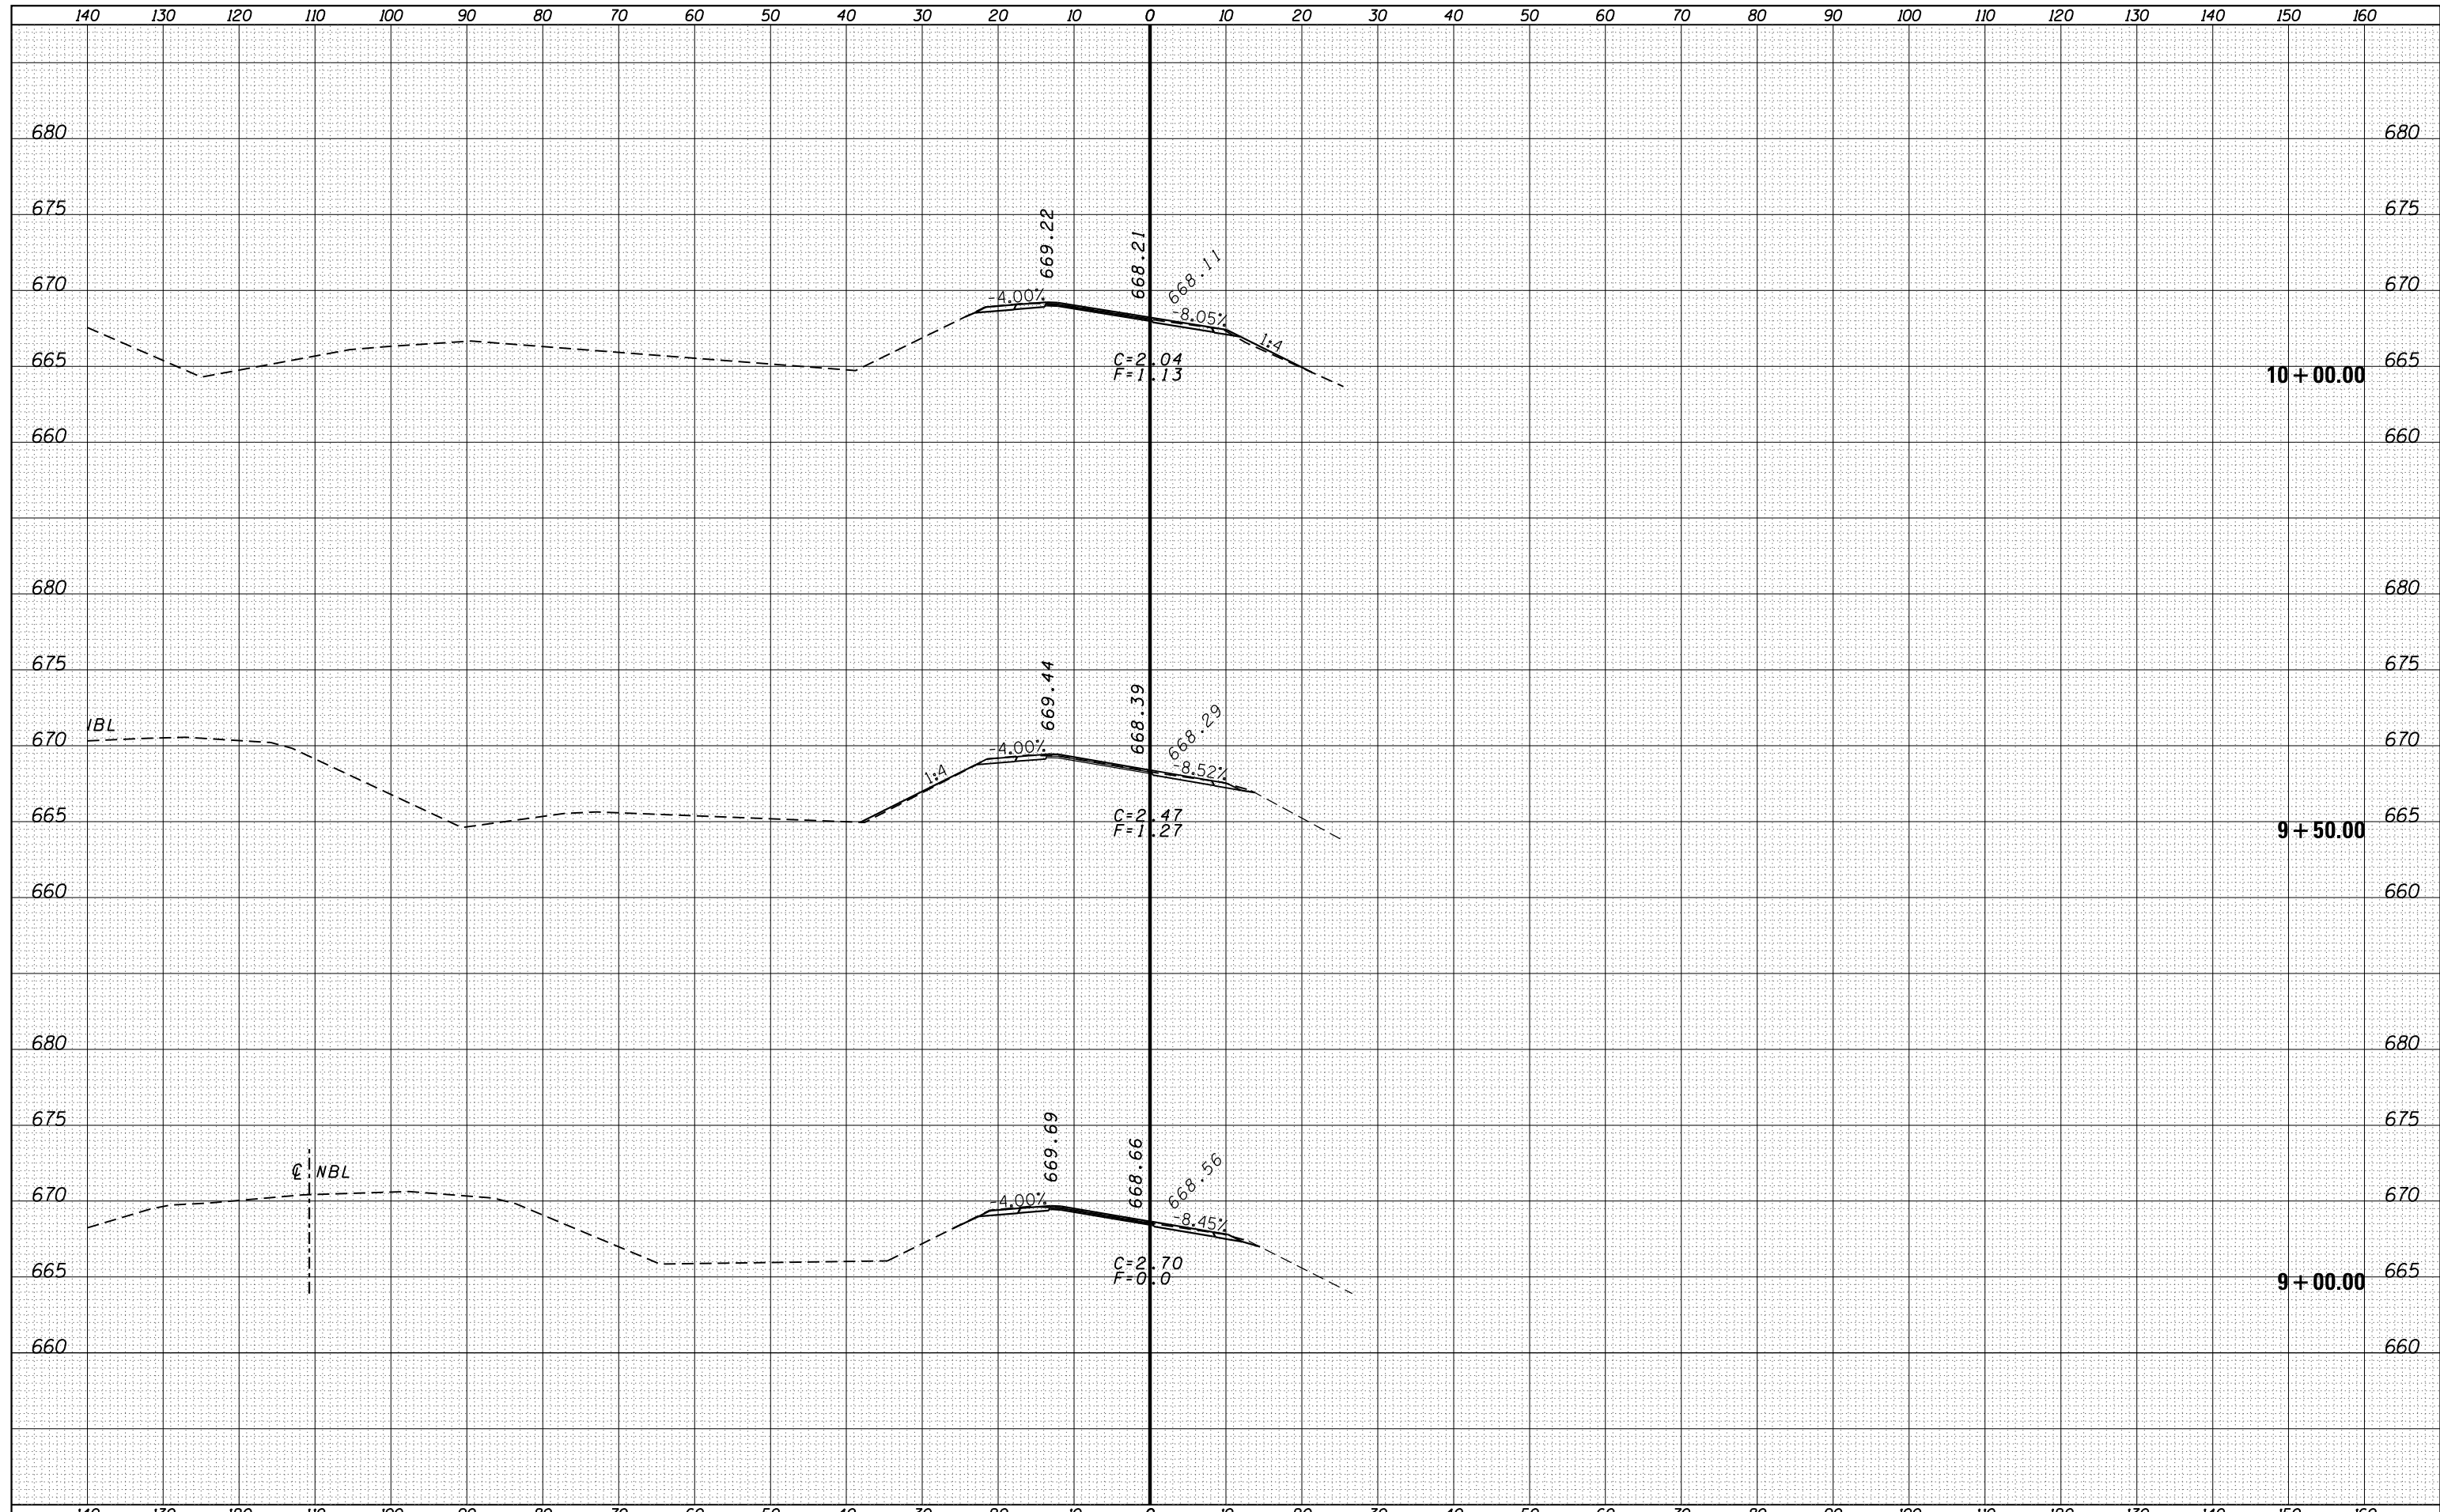

FILE NAME =	USER NAME = duncanbd	DESIGNED -	REVISÉD -	<b>STATE OF ILLINOIS</b> <b>DEPARTMENT OF TRANSPORTATION</b>	<b>CROSS SECTIONS - RAMP B</b>			F.A.I. RTÉ.	SECTION	COUNTY	TOTAL SHEETS	SHEET NO.
es:\pw_work\pwidot\duncanbd\d0319542\0366C53-xshtrmpb.dgn		DRAWN -	REVISÉD -		57	(38-3)RS-2	IROQUOIS	186	150			
Default	PLOT SCALE = 20.0000' / in.	CHECKED -	REVISÉD -		SCALE: SHEET OF SHEETS STA. 9+00.00 TO STA. 10+00.00			CONTRACT NO. 66C53				
	PLOT DATE = 6/10/2014	DATE -	REVISÉD -		ILLINOIS FED. AID PROJECT							