


DATE	
BY	
ORIGINAL SURVEY	
SURVEYED	
PLOTTED	
TEMPLATE	
AREAS	
CHECKED	
NO.	

DATE	
BY	
ORIGINAL SURVEY	
SURVEYED	
PLOTTED	
TEMPLATE	
AREAS	
CHECKED	
NO.	

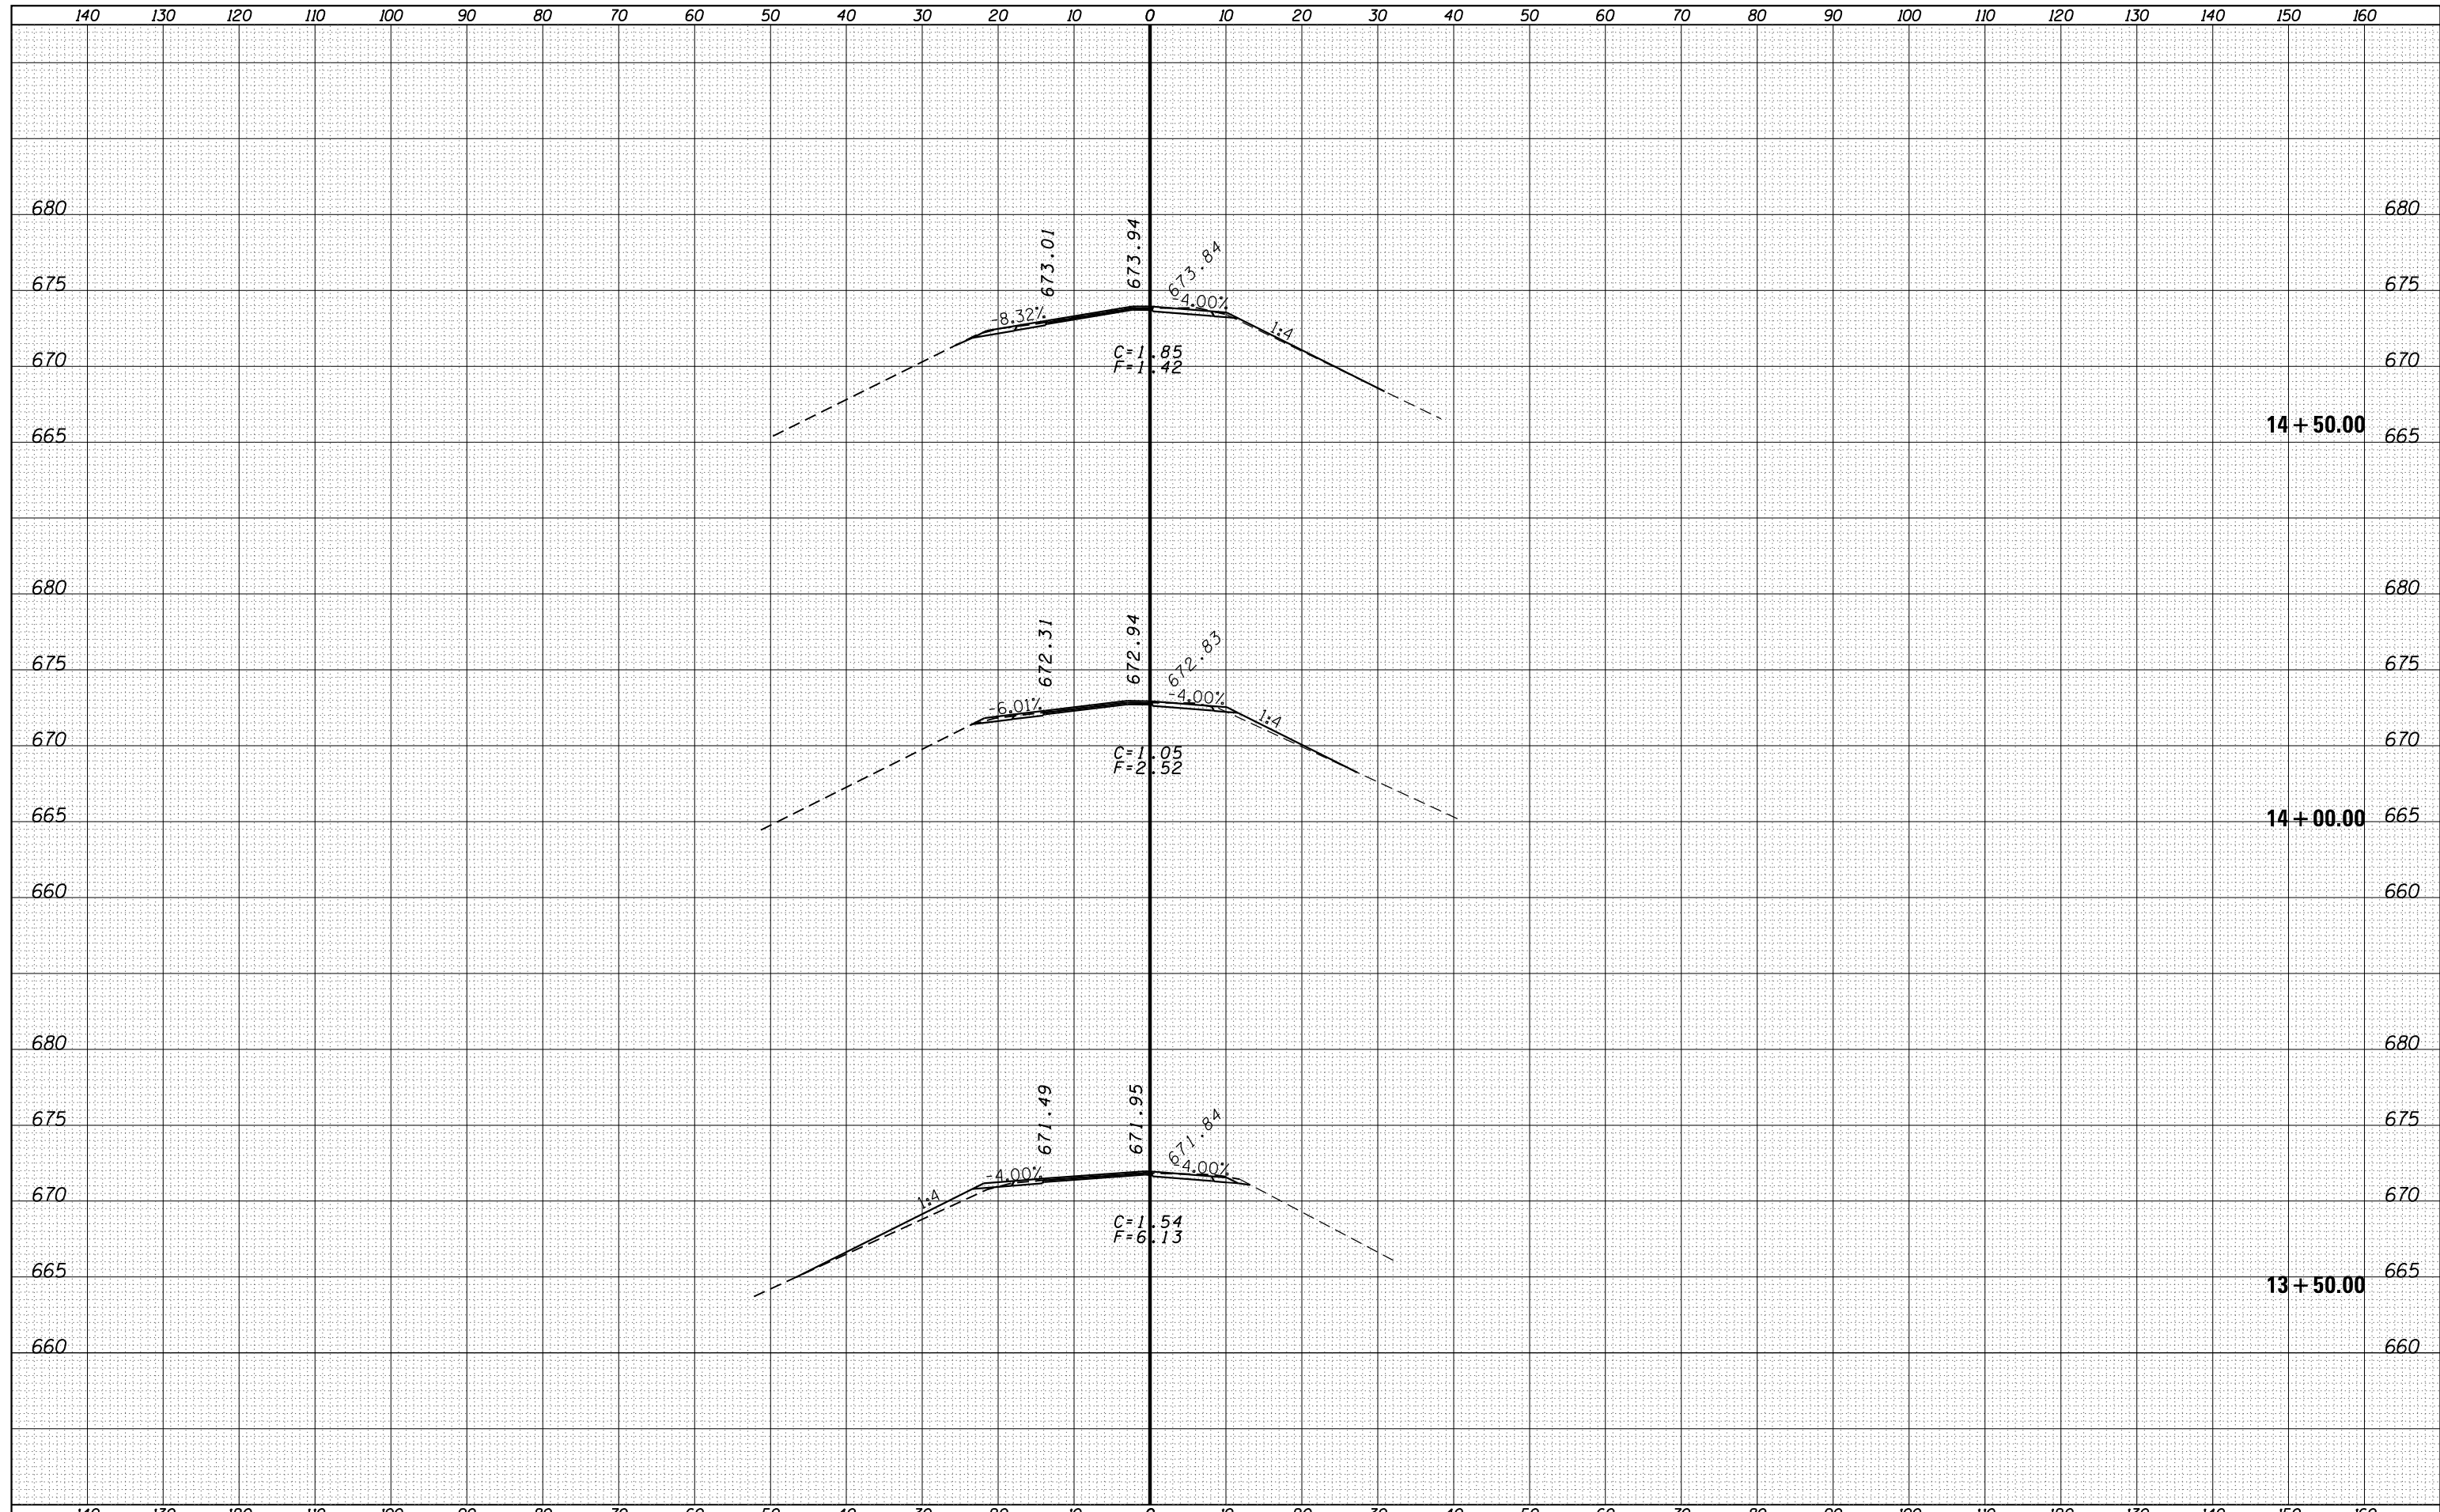

FILE NAME =	USER NAME = duncanbd	DESIGNED -	REVISED -	STATE OF ILLINOIS DEPARTMENT OF TRANSPORTATION	CROSS SECTIONS - RAMP B		F.A.I. RTE.	SECTION	COUNTY	TOTAL SHEETS	SHEET NO.
es:\pw_work\pwidot\duncanbd\0319542\0366C53-xshtrmpb.dgn		DRAWN -	REVISED -		57	(38-3)RS-2	IROQUOIS	186	153		
PLOT SCALE = 20.0000' / in.		CHECKED -	REVISED -		SCALE:		SHEET OF SHEETS		STA. 13+50.00 TO STA. 14+50.00	CONTRACT NO. 66C53	
PLOT DATE = 6/10/2014		DATE -	REVISED -		ILLINOIS FED. AID PROJECT						