


DATE	
BY	
FINAL SURVEY	SURVEYED
NOTE BOOK	PLOTTED
NO.	TEMPLATE
	AREAS
	CHECKED

DATE	
BY	
ORIGINAL SURVEY	SURVEYED
NOTE BOOK	PLOTTED
NO.	TEMPLATE
	AREAS
	CHECKED

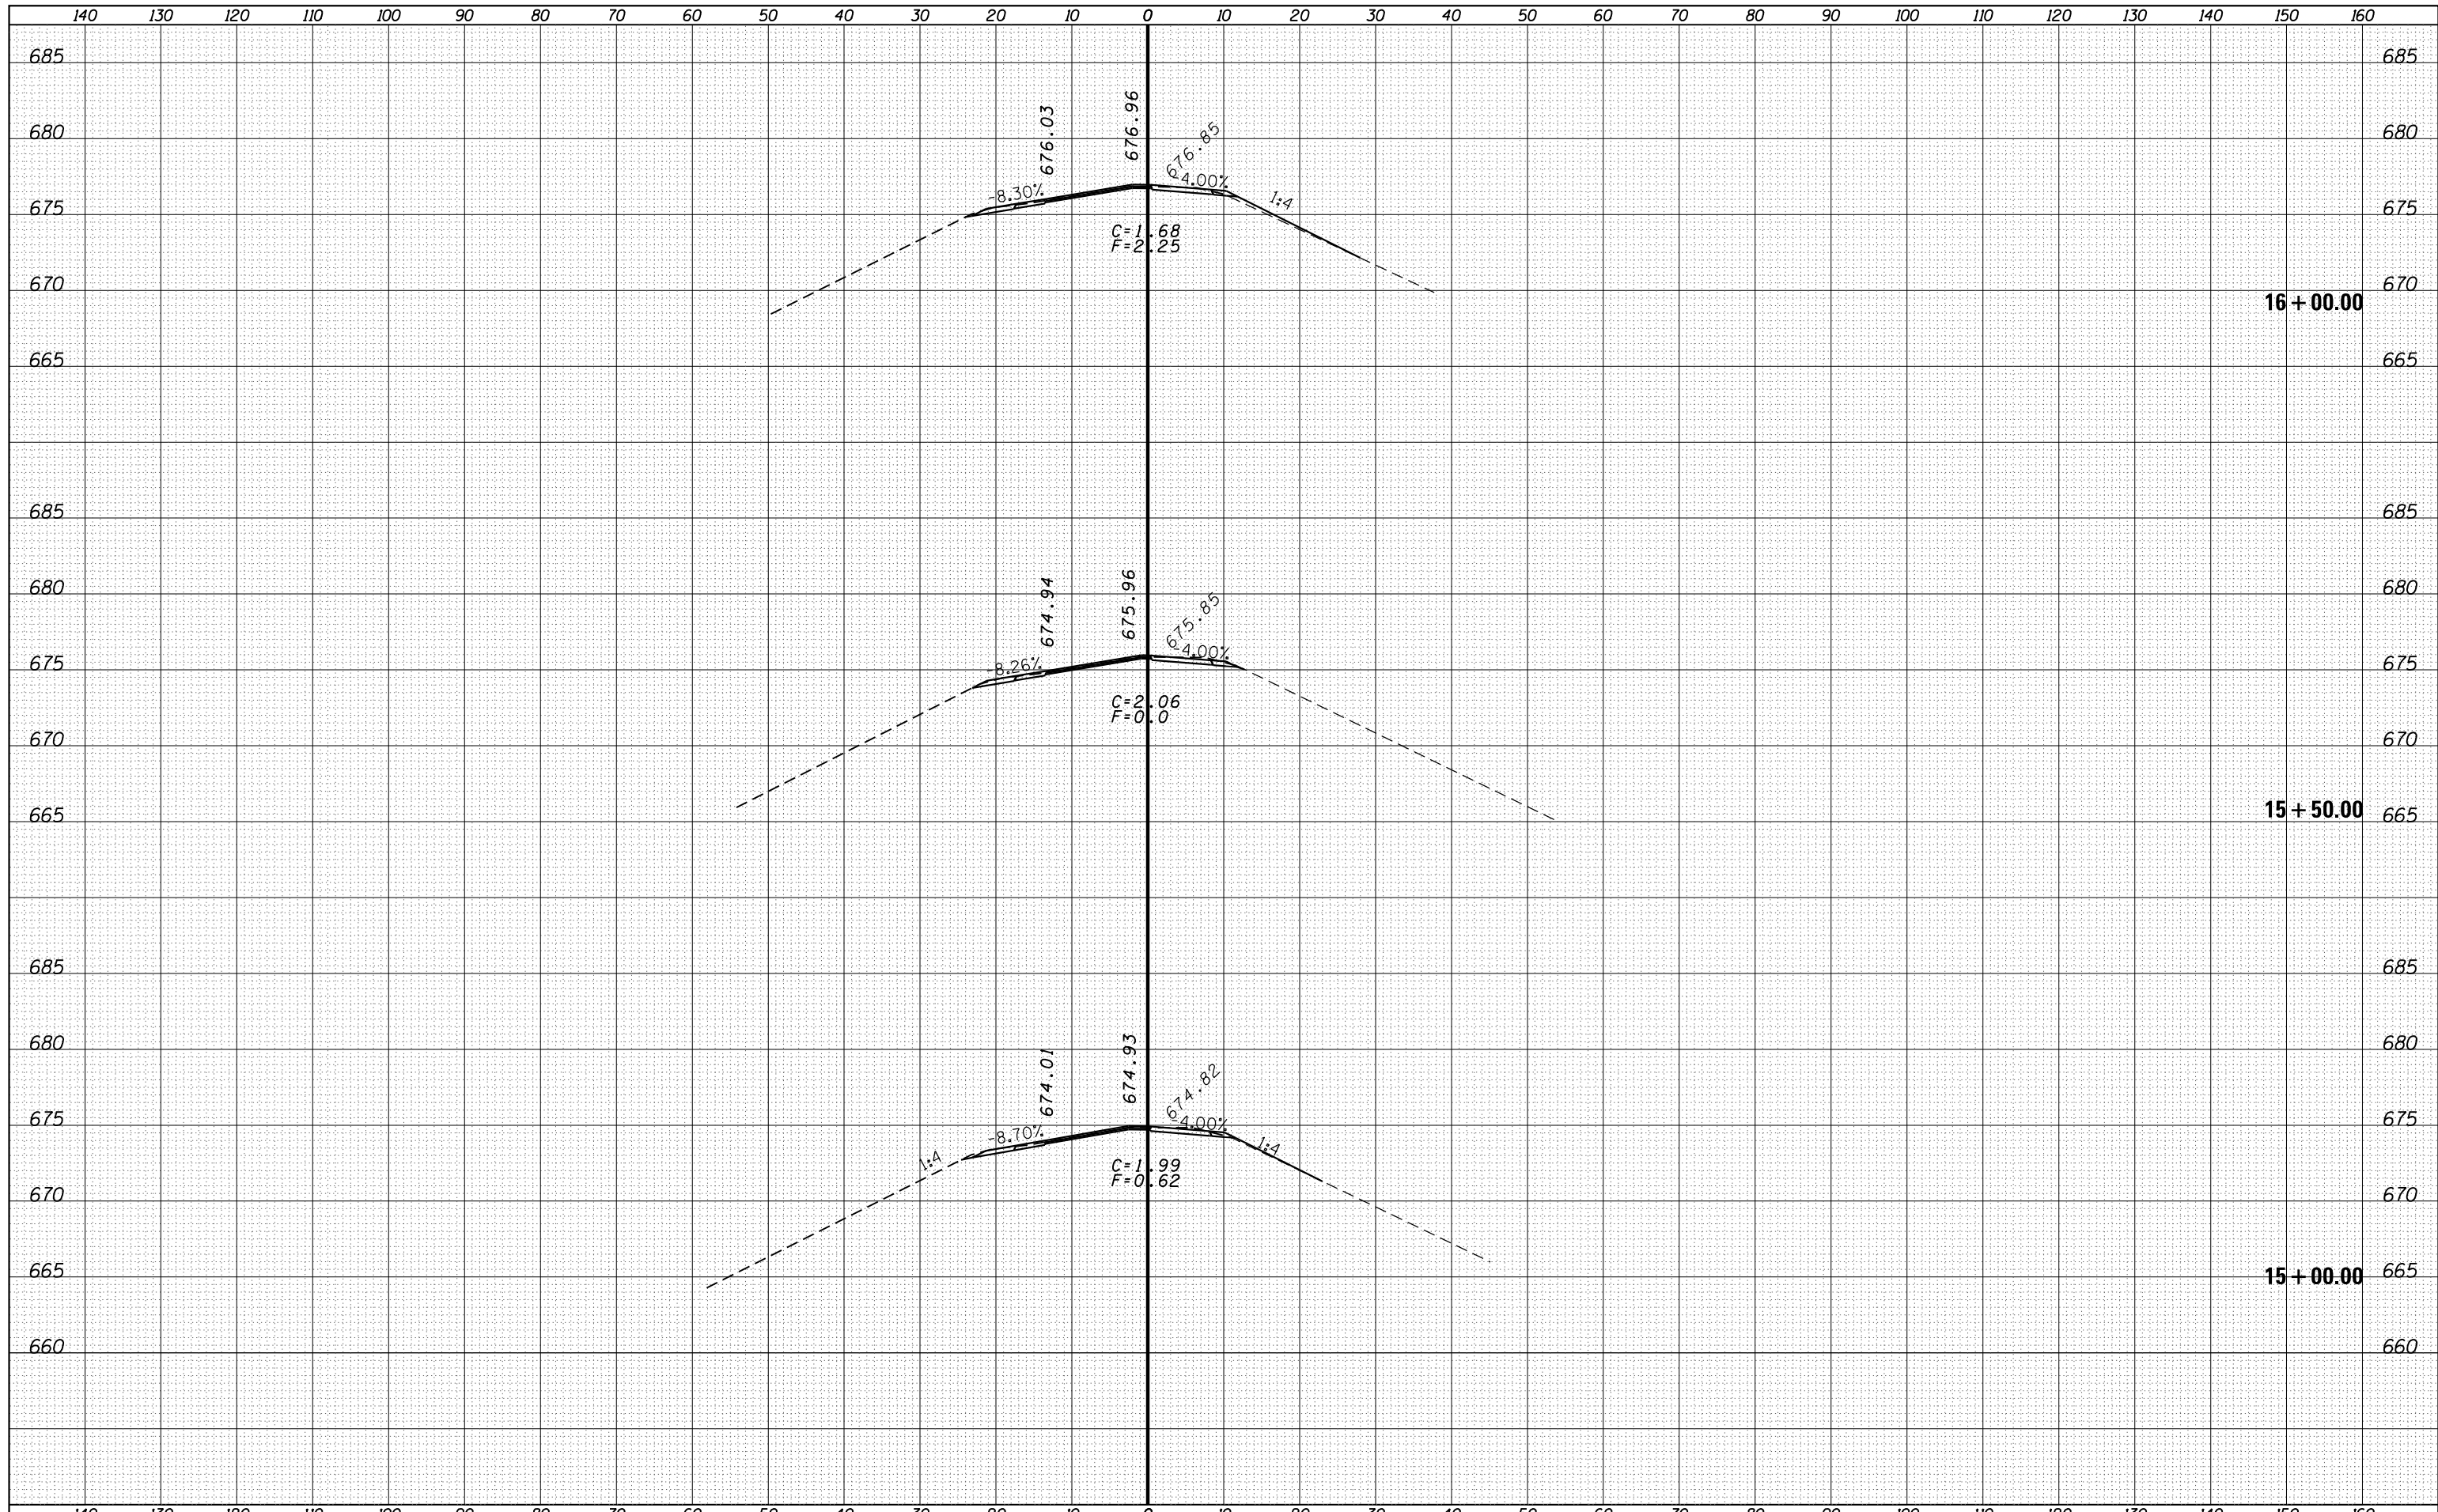

FILE NAME =	USER NAME = duncanbd	DESIGNED -	REVISÉD -	STATE OF ILLINOIS DEPARTMENT OF TRANSPORTATION	CROSS SECTIONS - RAMP B		F.A.I. RTÉ.	SECTION	COUNTY	TOTAL SHEETS	SHEET NO.
es:\pw_work\pwidot\duncanbd\d0319542\0366C53-xshtrmpb.dgn		DRAWN -	REVISÉD -		57	(38-3)RS-2	IROQUOIS	186	154		
		CHECKED -	REVISÉD -		SCALE: SHEET OF SHEETS STA. 15+00.00 TO STA. 16+00.00		CONTRACT NO. 66C53		ILLINOIS FED. AID PROJECT		
Default		DATE -	REVISÉD -								