


DATE	
BY	
SURVEYED	
PLOTTED	
TEMPLATE	
AREAS	
CHECKED	
FINAL SURVEY	
NOTE BOOK	
NO.	

DATE	
BY	
SURVEYED	
PLOTTED	
TEMPLATE	
AREAS	
CHECKED	
ORIGINAL SURVEY	
NOTE BOOK	
NO.	

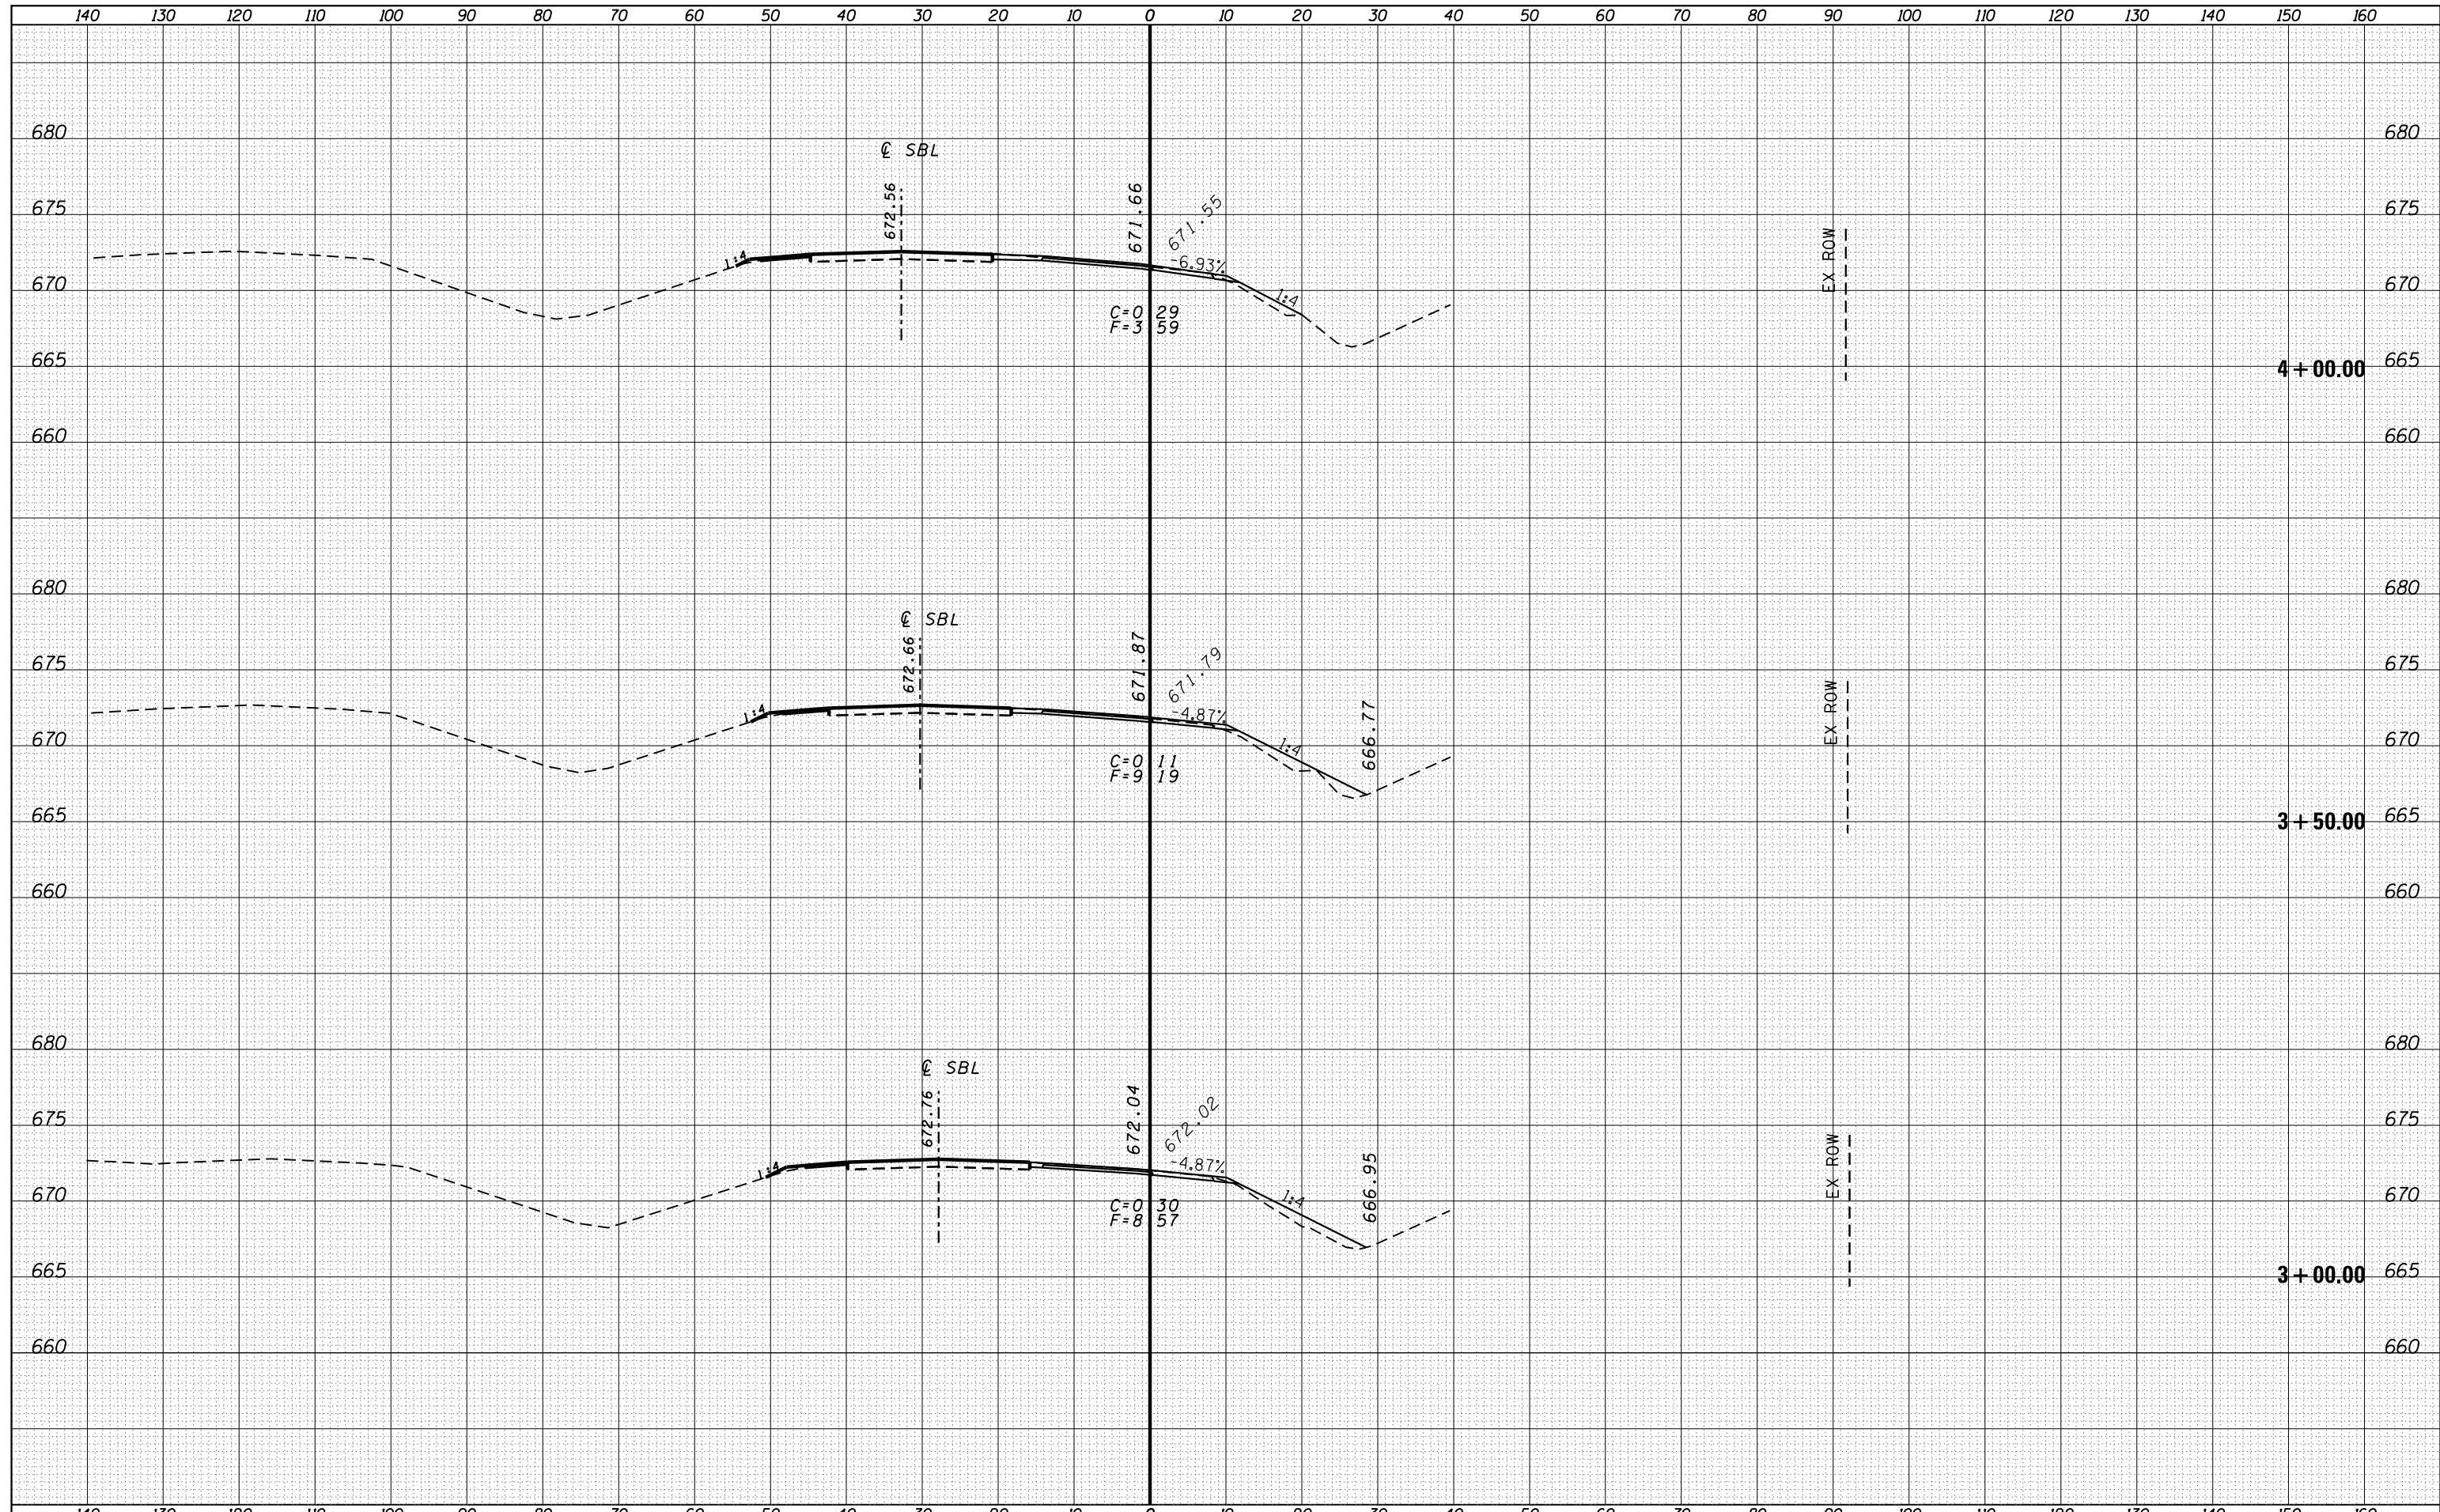

FILE NAME =	USER NAME = duncanbd	DESIGNED -	REVISED -	STATE OF ILLINOIS DEPARTMENT OF TRANSPORTATION	CROSS SECTIONS - RAMP C		F.A.I. RTE.	SECTION	COUNTY	TOTAL SHEETS	SHEET NO.
es:\pw_work\pwidot\duncanbd\d0319542\0366C53-xshtrmpc.dgn		DRAWN -	REVISED -		57	(38-3)RS-2	IROQUOIS	186	160		
PLOT SCALE = 20.0000' / in.		CHECKED -	REVISED -		SCALE: SHEET OF SHEETS STA. 3+00.00 TO STA. 4+00.00		CONTRACT NO. 66C53		ILLINOIS FED. AID PROJECT		
Default		DATE -	REVISED -								