


DATE	
BY	
SURVEYED	
PLOTTED	
TEMPLATE	
AREAS	
CHECKED	
FINAL SURVEY	
NOTE BOOK	
NO.	

DATE	
BY	
SURVEYED	
PLOTTED	
TEMPLATE	
AREAS	
CHECKED	
ORIGINAL SURVEY	
NOTE BOOK	
NO.	

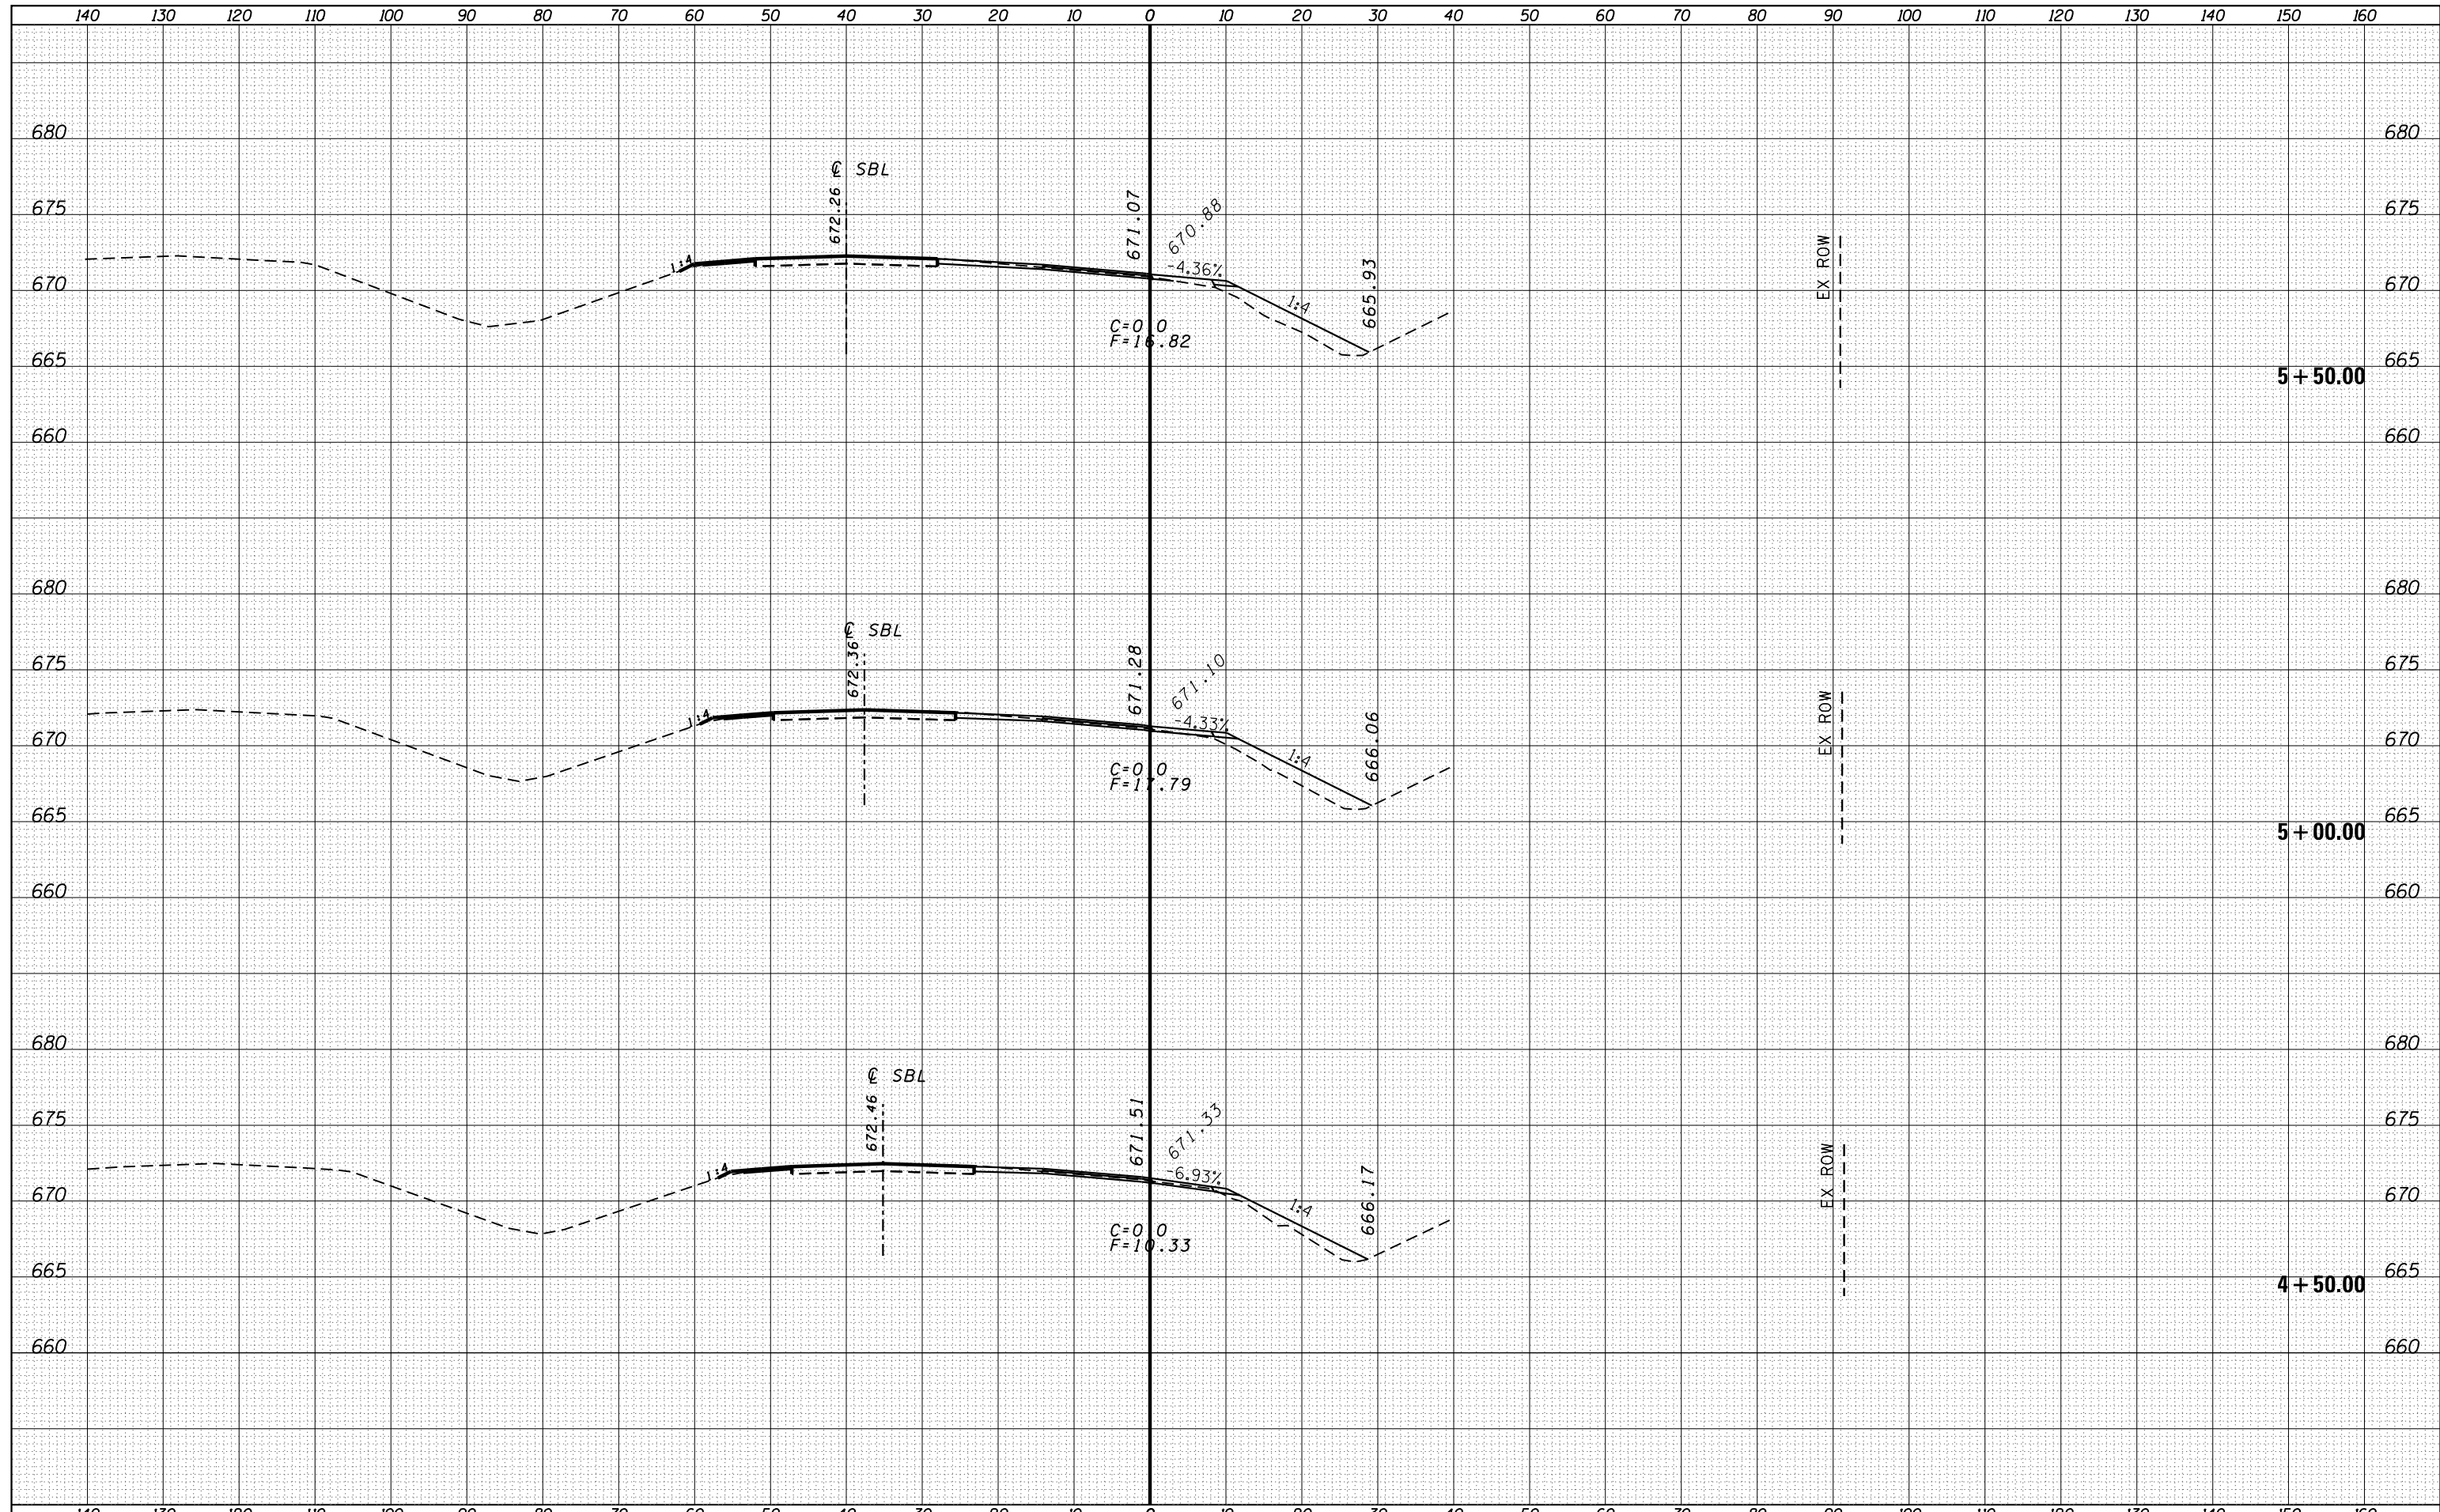

FILE NAME =	USER NAME = duncanbd	DESIGNED -	REVISÉ -	STATE OF ILLINOIS DEPARTMENT OF TRANSPORTATION	CROSS SECTIONS - RAMP C			F.A.I. RTE.	SECTION	COUNTY	TOTAL SHEETS	SHEET NO.
es:\pw_work\pwidth\duncanbd\0319542\0366C53-xshtrmpc.dgn	DRAWN -	REVISÉ -	57					(38-3)RS-2	IROQUOIS	186	161	
PLOT SCALE = 20.0000' / in.	CHECKED -	REVISÉ -	CONTRACT NO. 66C53									
PLOT DATE = 6/10/2014	DATE -	REVISÉ -	SCALE:		SHEET	OF	SHEETS	STA. 4+50.00	TO STA. 5+50.00	ILLINOIS FED. AID PROJECT		