


DATE	
BY	
SURVEYED	
PLOTTED	
TEMPLATE	
AREAS	
CHECKED	
FINAL SURVEY	
NOTE BOOK	
NO.	

DATE	
BY	
SURVEYED	
PLOTTED	
TEMPLATE	
AREAS	
CHECKED	
ORIGINAL SURVEY	
NOTE BOOK	
NO.	

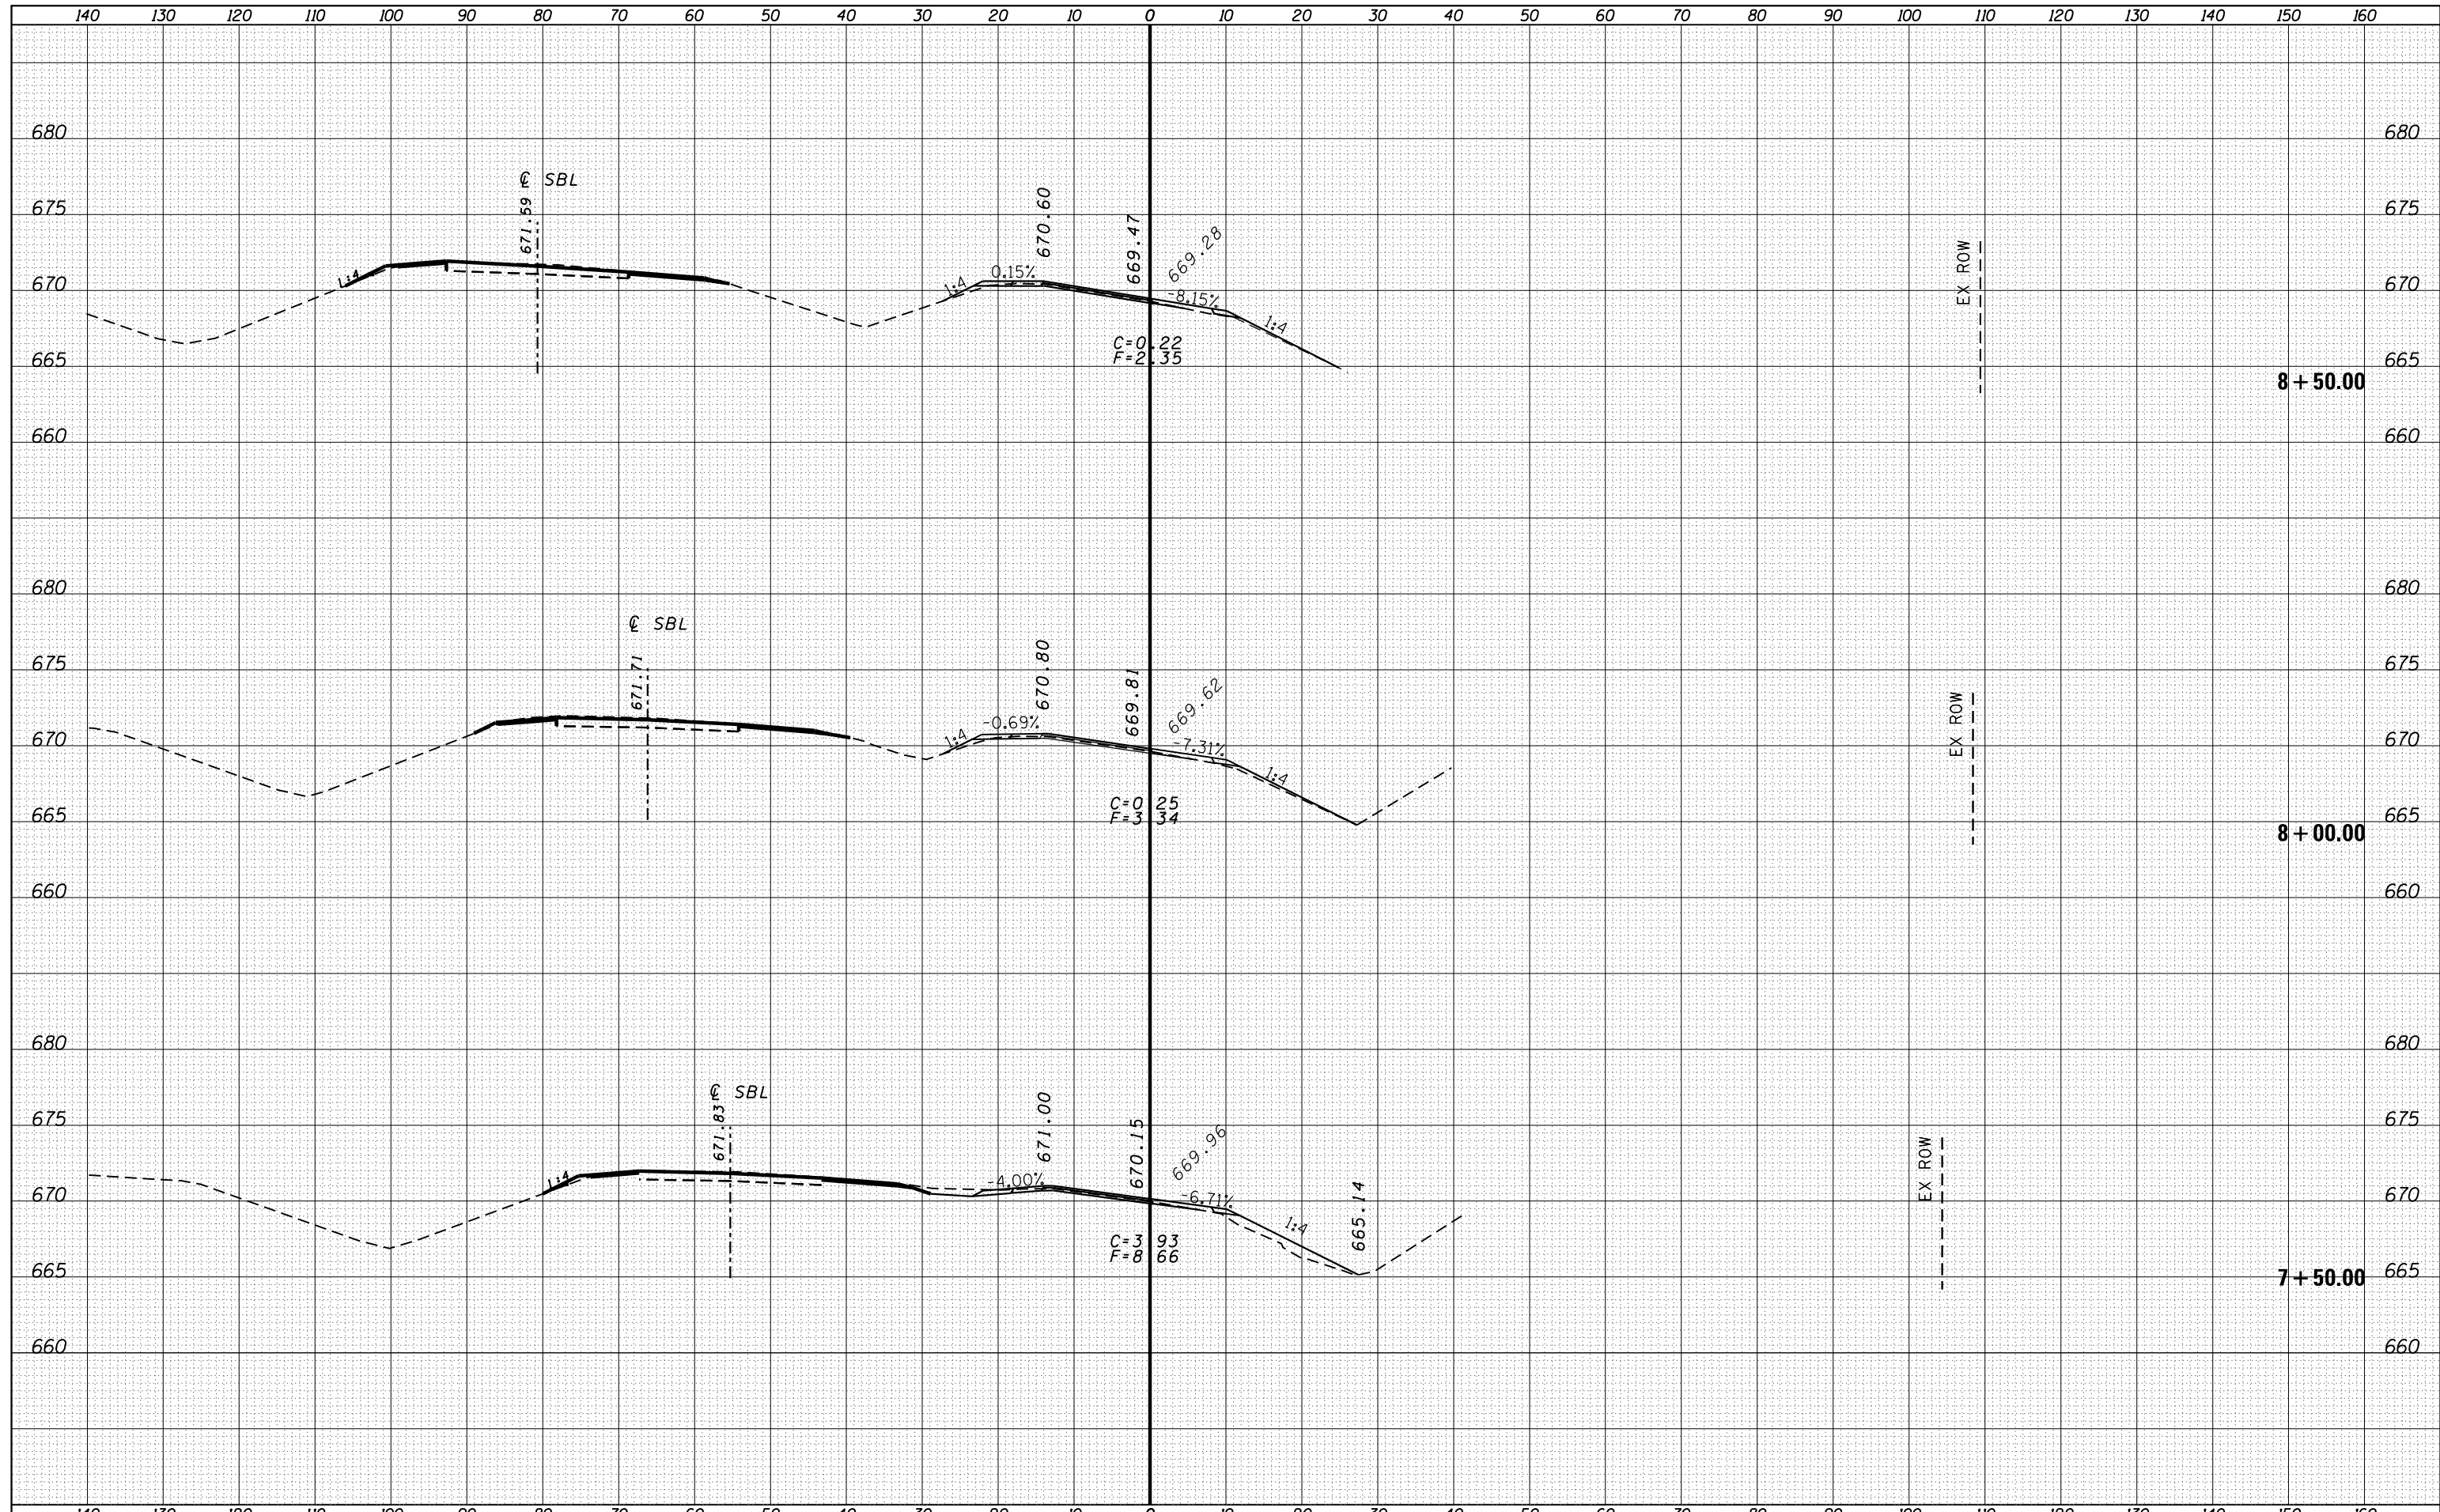

FILE NAME =	USER NAME = duncanbd	DESIGNED -	REVISÉD -	<b>STATE OF ILLINOIS</b> <b>DEPARTMENT OF TRANSPORTATION</b>	<b>CROSS SECTIONS - RAMP C</b>			F.A.I. RTÉ.	SECTION	COUNTY	TOTAL SHEETS	SHEET NO.
es:\pw_work\pwidot\duncanbd\0319542\0366C53-xshtrmpc.dgn		DRAWN -	REVISÉD -		57	(38-3)RS-2	IROQUOIS	186	163			
Default		CHECKED -	REVISÉD -		CONTRACT NO. 66C53			ILLINOIS FED. AID PROJECT				
		DATE -	REVISÉD -		SCALE:	SHEET OF SHEETS	STA. 7+50.00 TO STA. 8+50.00					