


DATE	
BY	
FINAL SURVEY	SURVEYED
NOTE BOOK	PLOTTED
NO.	TEMPLATE
	AREAS
	CHECKED

DATE	
BY	
ORIGINAL SURVEY	SURVEYED
NOTE BOOK	PLOTTED
NO.	TEMPLATE
	AREAS
	CHECKED

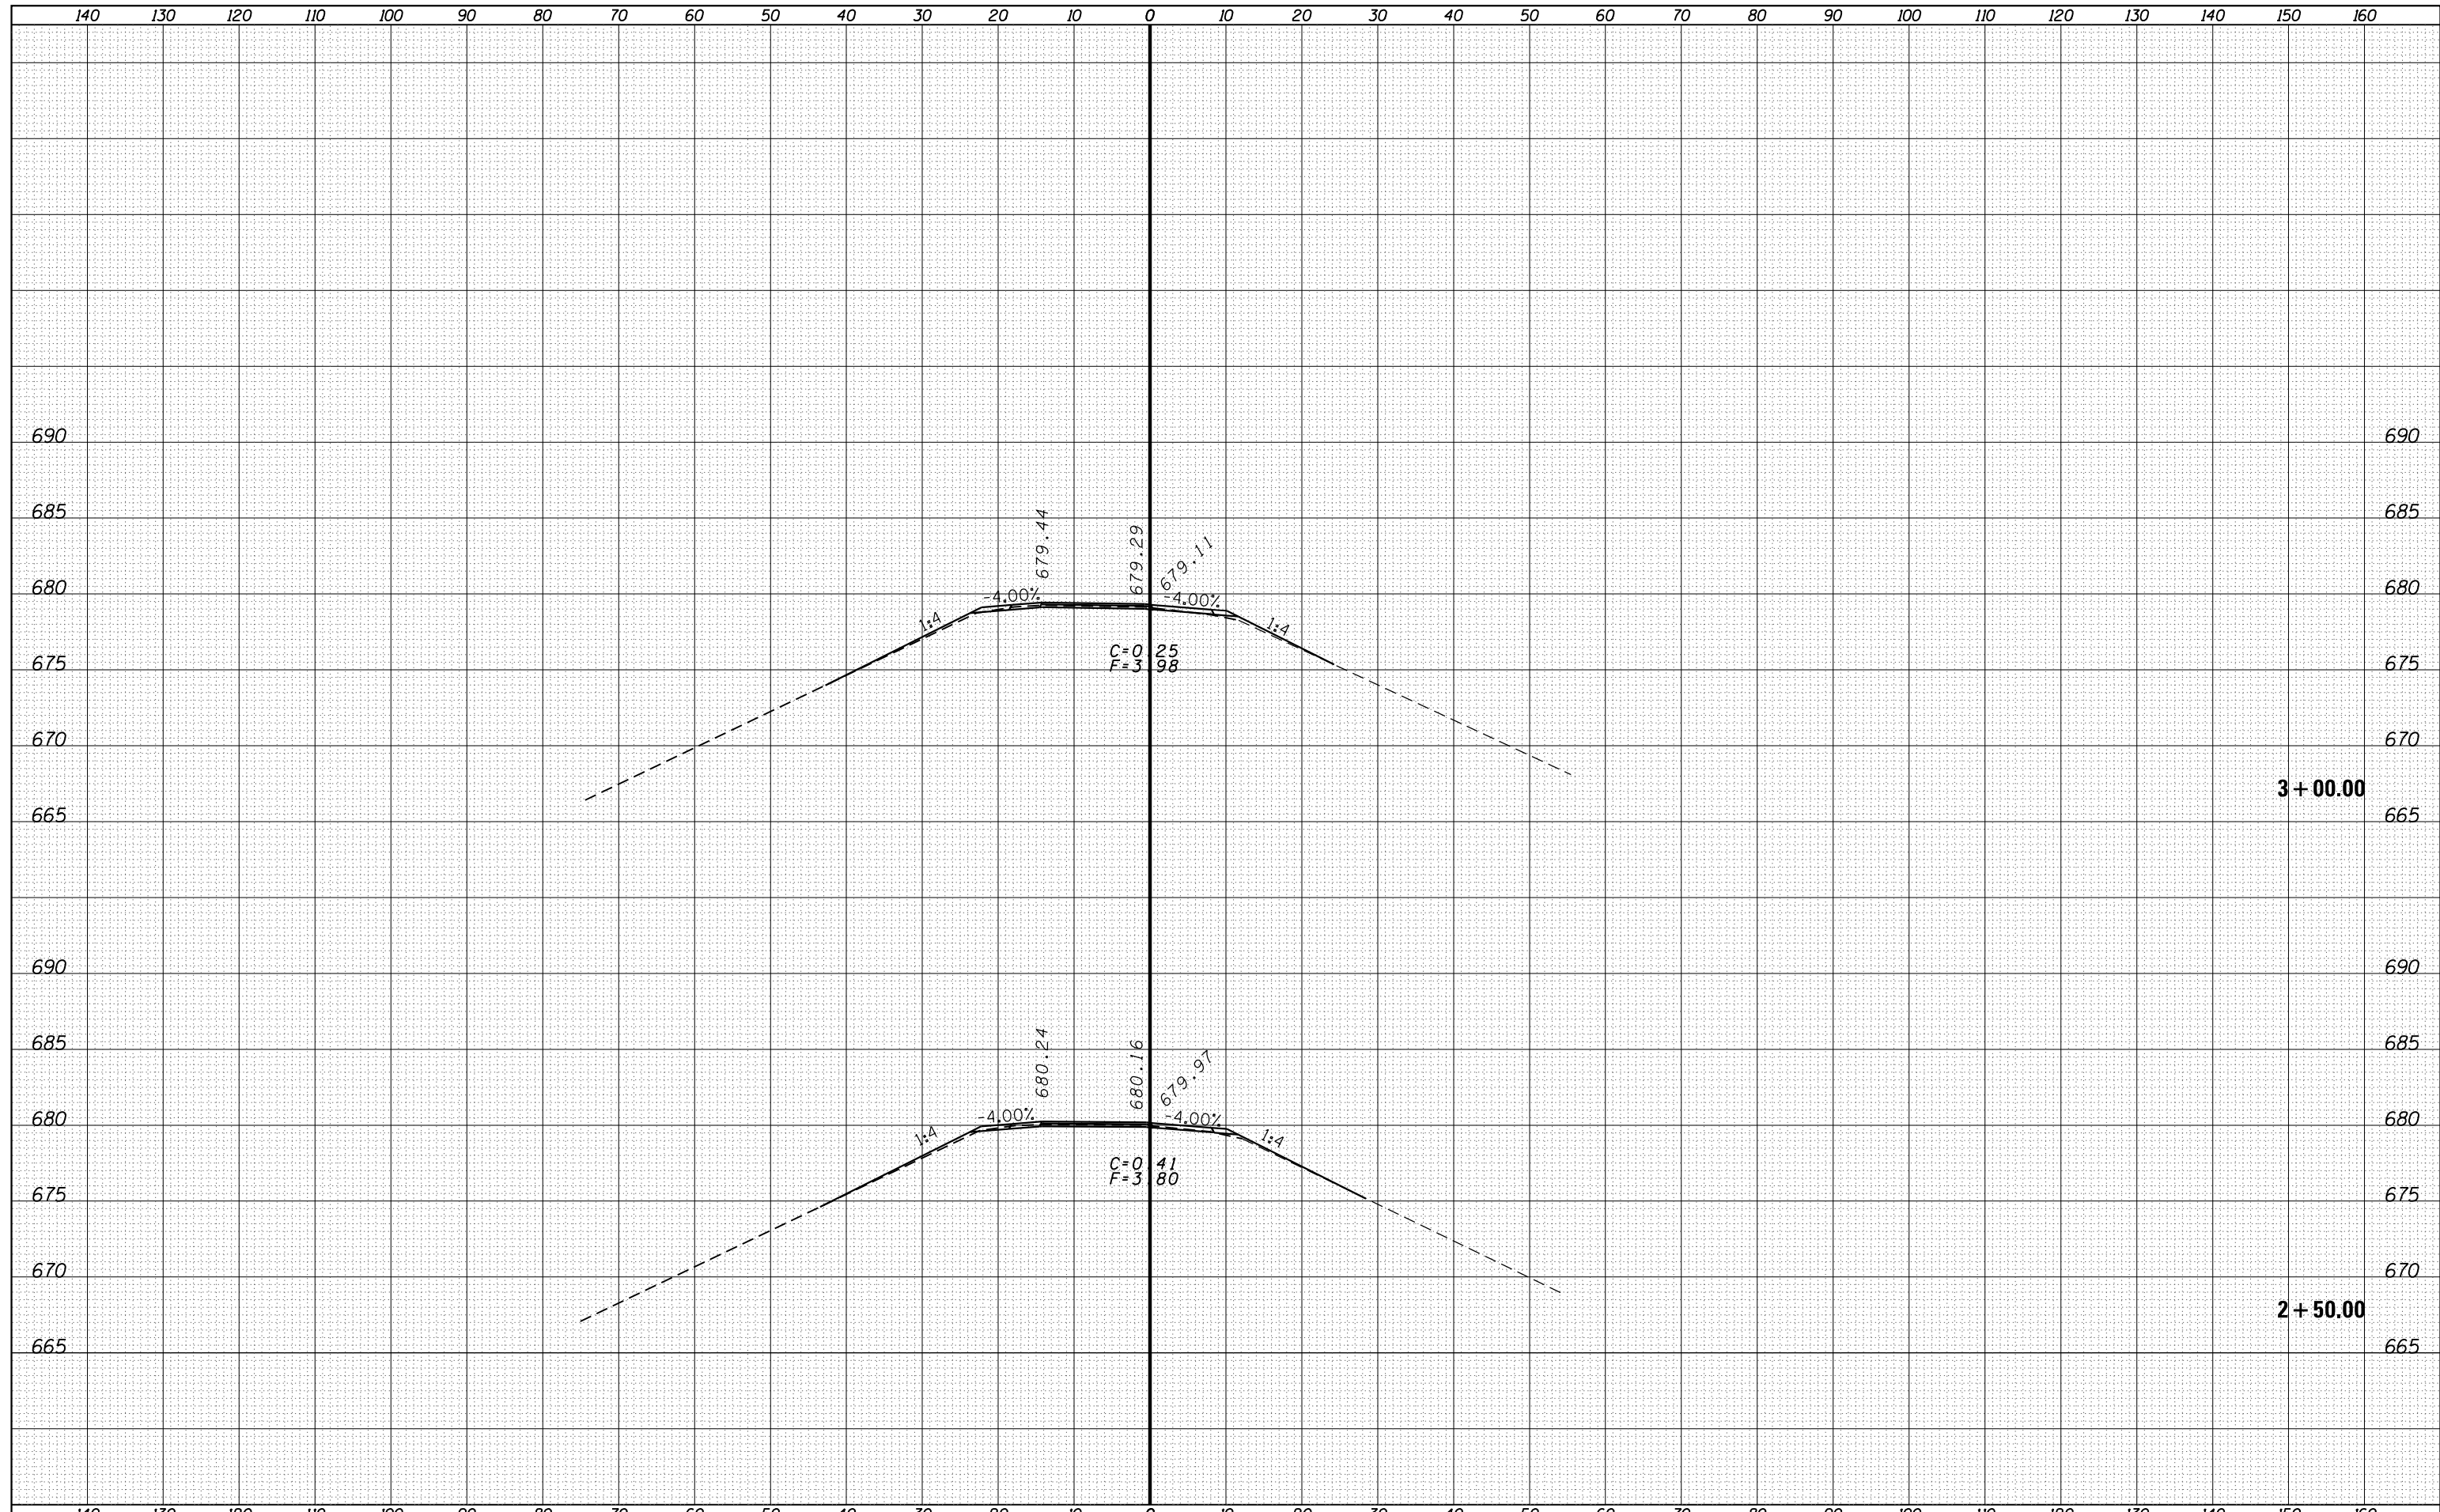

FILE NAME =	USER NAME = duncanbd	DESIGNED -	REVISED -	STATE OF ILLINOIS DEPARTMENT OF TRANSPORTATION	CROSS SECTIONS - RAMP D		F.A.I. RTÉ.	SECTION	COUNTY	TOTAL SHEETS	SHEET NO.	
es:\pw_work\pwidot\duncanbd\d0319542\0366C53-xshtrmpd.dgn	DRAWN -	REVISED -	57				(38-3)RS-2	IROQUOIS	186	174		
Default	PLOT SCALE = 20.0000' / in.	CHECKED -	REVISED -		SCALE:	SHEET	OF	SHEETS	STA. 2+50.00	TO STA. 3+00.00	CONTRACT NO. 66C53	
	PLOT DATE = 6/10/2014	DATE -	REVISED -		ILLINOIS FED. AID PROJECT							