


**10 EXISTING TYPICAL CROSS SECTION
F.A.P. 693 (IL 9)**

STATION TO STATION
 9 216+49.81 216+75.00

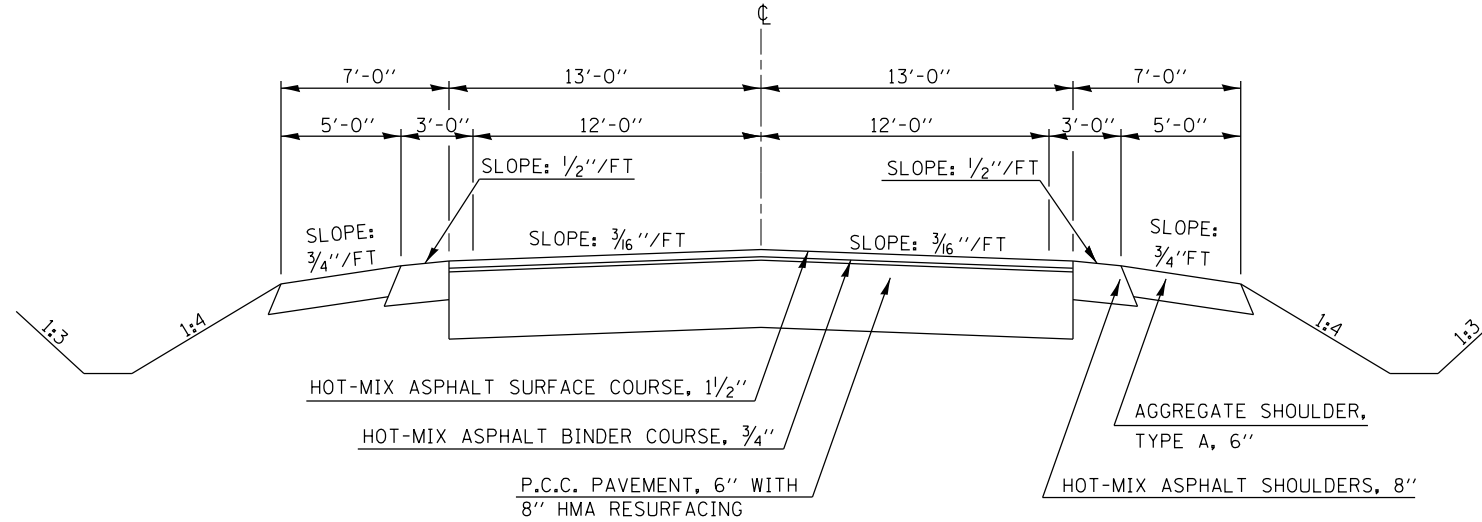

**10 PROPOSED TYPICAL CROSS SECTION
F.A.P. 693 (IL 9)**

STATION TO STATION
 9 216+49.81 216+75.00

