


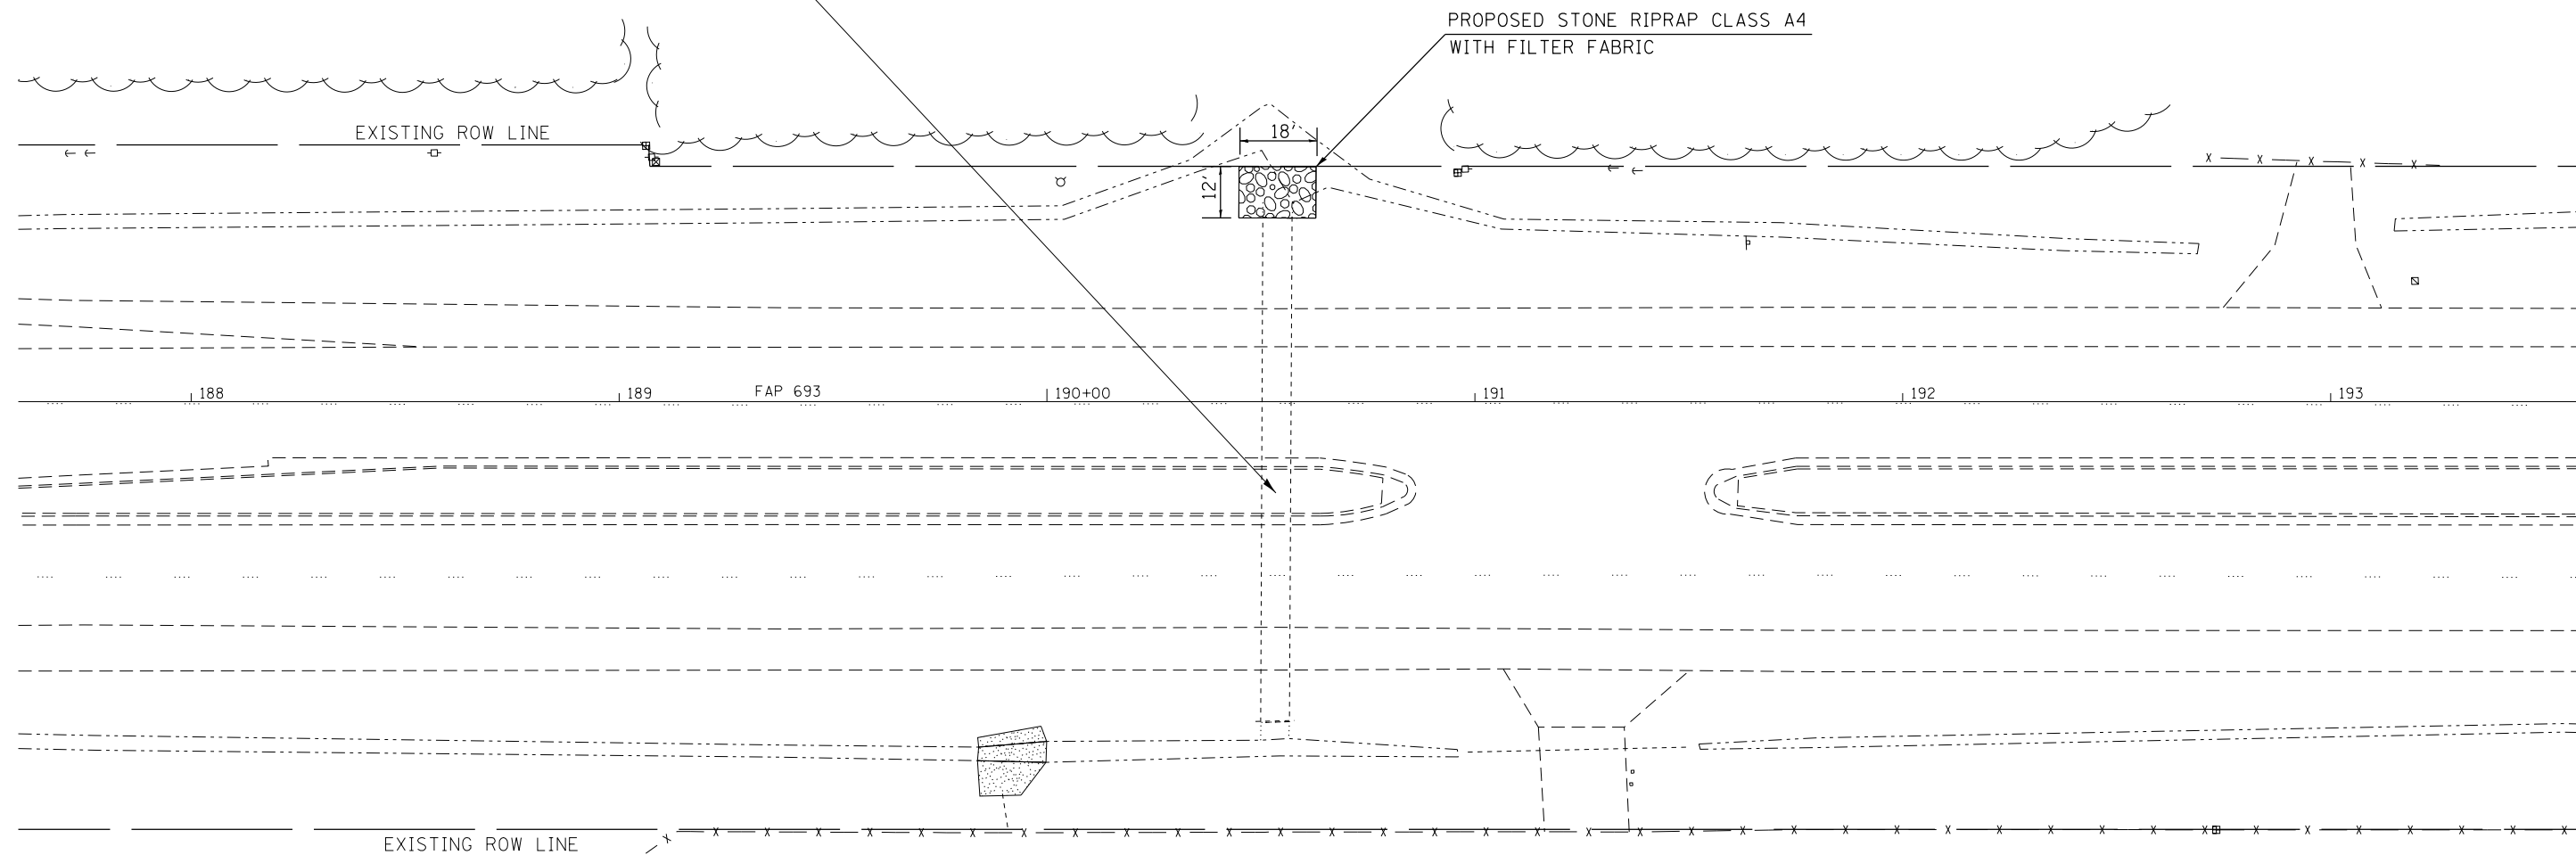

EXISTING SN 057-8225
R.C.B.C. 8' x 3' x 112'

PROPOSED STONE RIPRAP CLASS A4
WITH FILTER FABRIC

EXISTING ROW LINE



FILE NAME =	USER NAME = ppersonbr	DESIGNED -	REVISED -
ct:\pw\work\p\pidot\ppersonbr\d0181149\0570787 Rip Rip.dgn		DRAWN -	REVISED -
	PLOT SCALE = 40.0000' / in.	CHECKED -	REVISED -
MODELNAME	PLOT DATE = 6/13/2014	DATE -	REVISED -

**STATE OF ILLINOIS
DEPARTMENT OF TRANSPORTATION**

DITCH PROTECTION PLAN

SCALE: SHEET 3 OF 3 SHEETS STA. 187+50 TO STA. 193+50

F.A.P. RTE.	SECTION	COUNTY	TOTAL SHEETS	SHEET NO.
693	(FR)RS-1	MCLEAN	48	42
CONTRACT NO. 70787				
ILLINOIS FED. AID PROJECT				