


DATE	
BY	
SURVEYED	
PLOTTED	
TEMPLATE	
AREAS	
CHECKED	
FINAL SURVEY	
NOTE BOOK	
NO.	

DATE	
BY	
SURVEYED	
PLOTTED	
TEMPLATE	
AREAS	
CHECKED	
ORIGINAL SURVEY	
NOTE BOOK	
NO.	

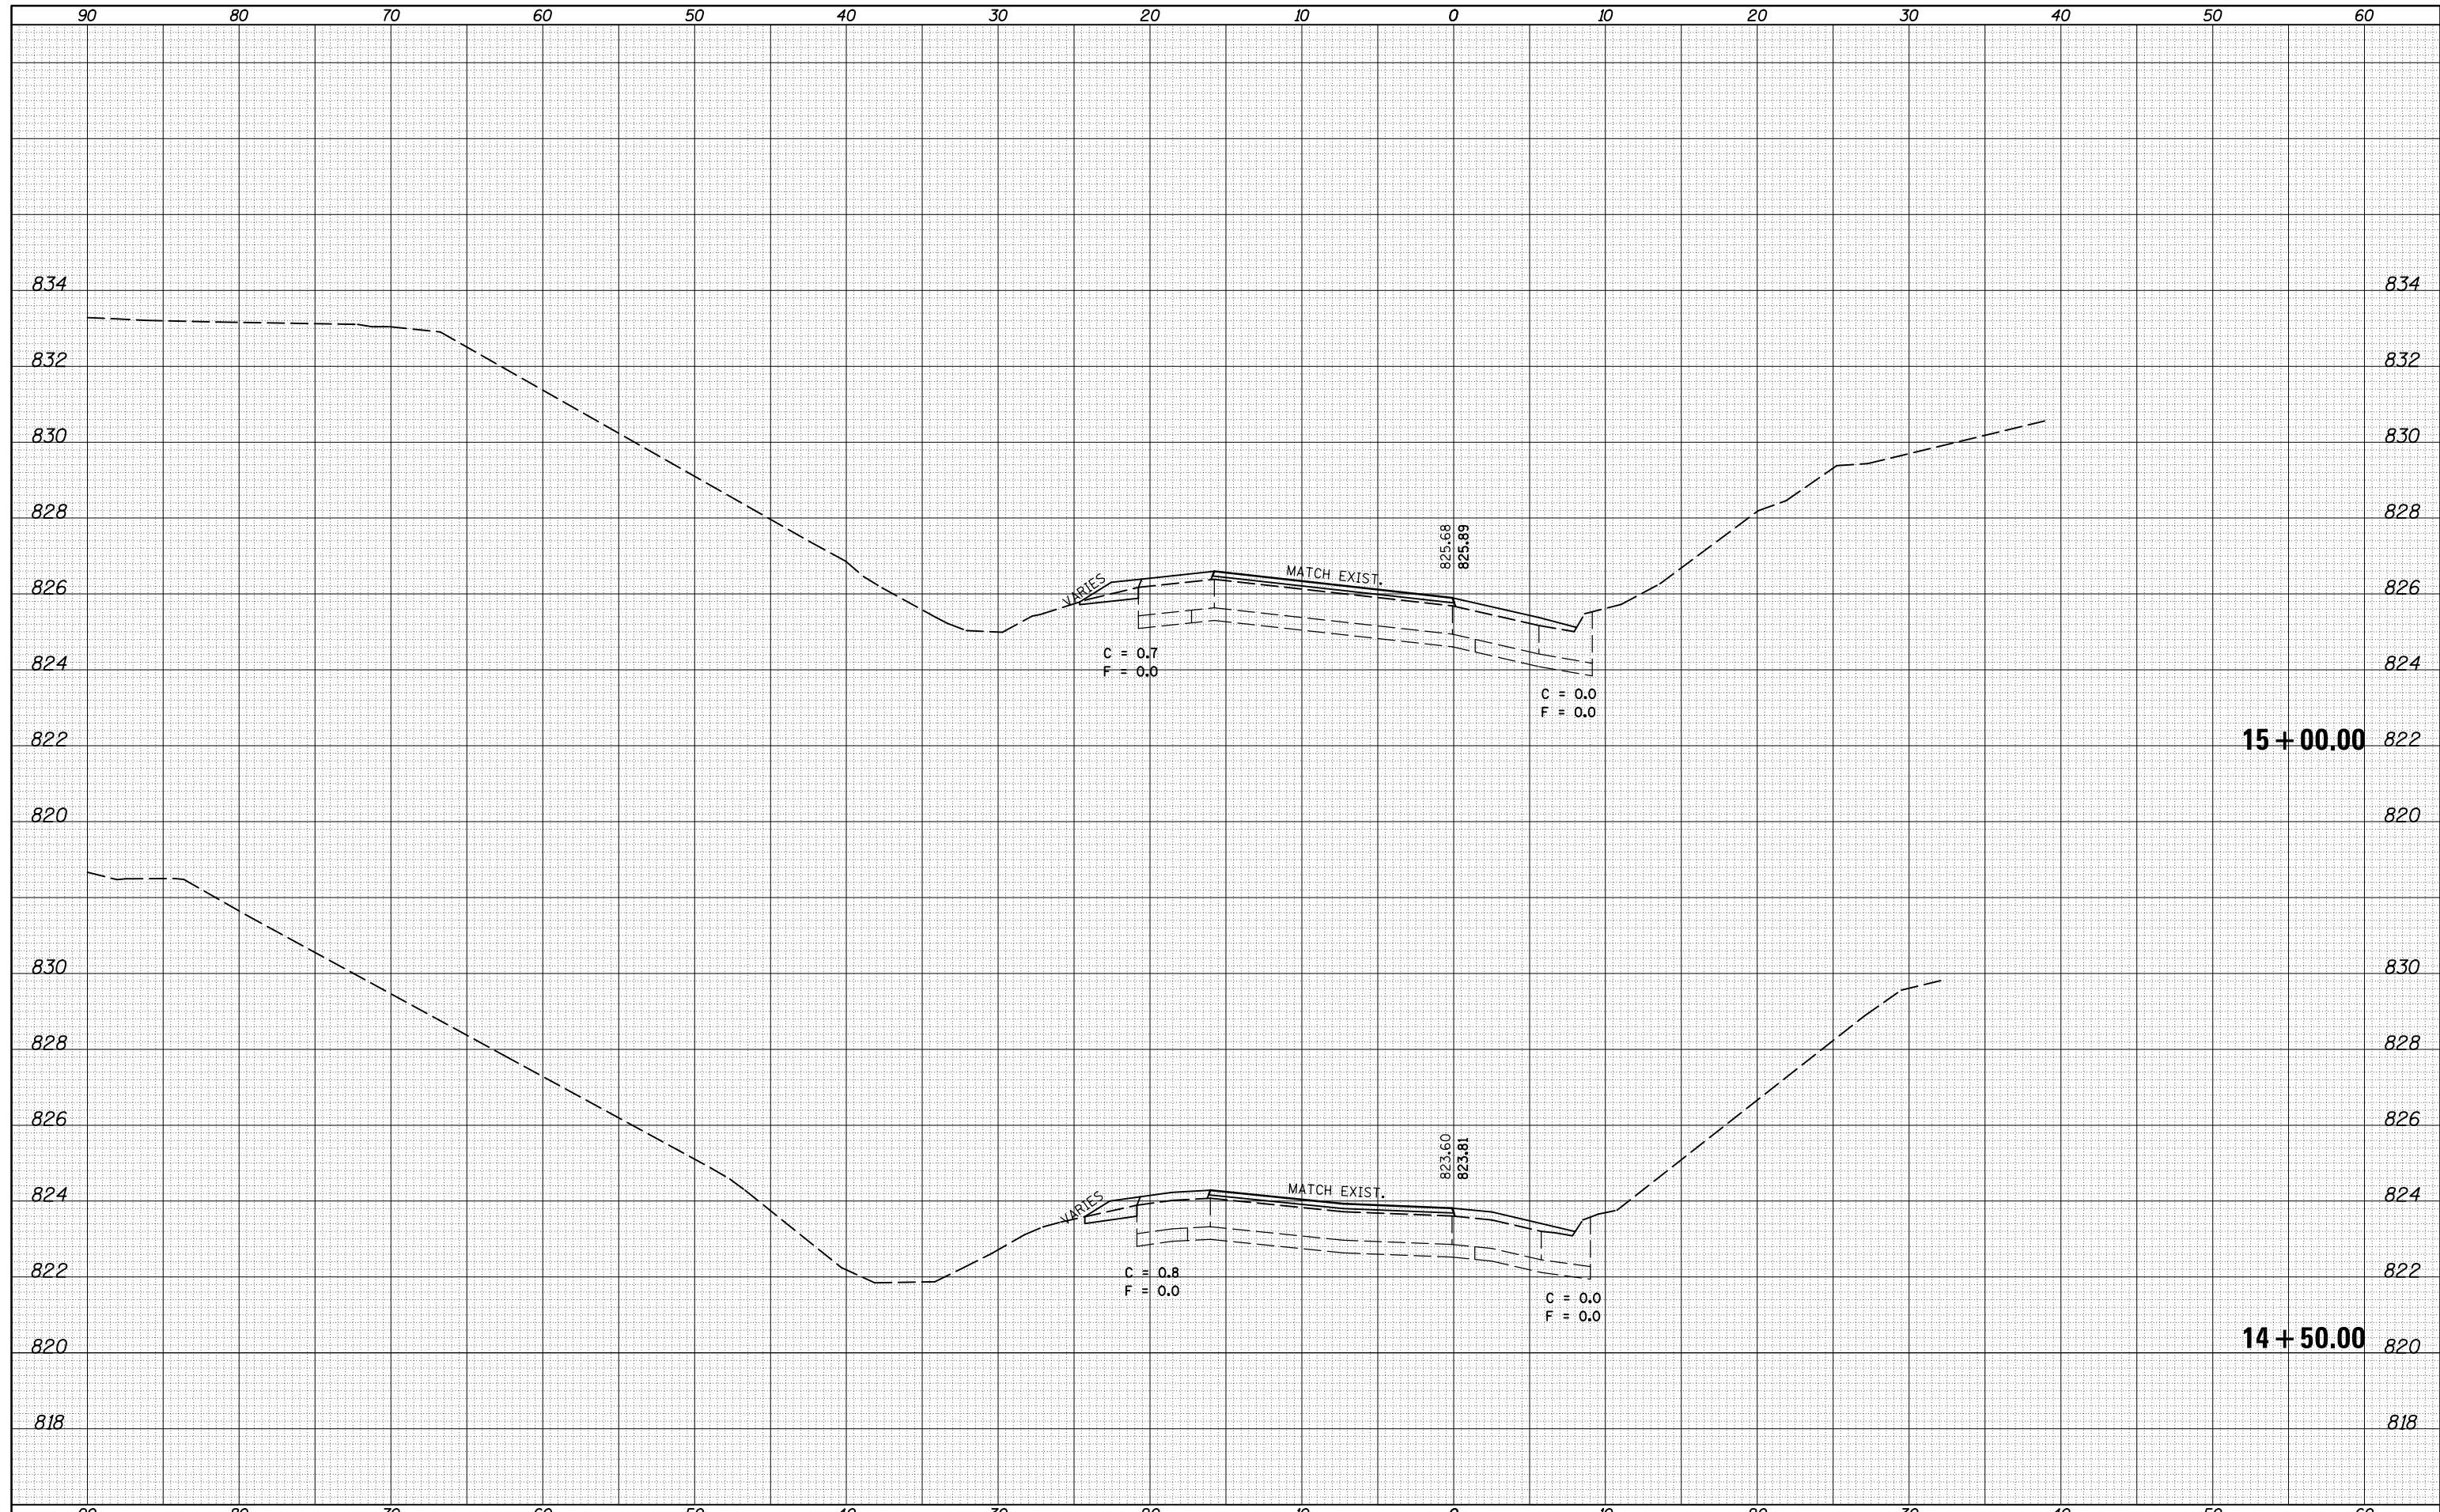

FILE NAME =	USER NAME = dodgems	DESIGNED -	REVISED -	STATE OF ILLINOIS DEPARTMENT OF TRANSPORTATION	CROSS SECTION SHEETS NW RAMP			F.A.P. RTE.	SECTION	COUNTY	TOTAL SHEETS	SHEET NO.
c:\pw_work\pwi\dot\dodgems\d0267571\0570838-sh-XS-NW_Ramp.dgn	DRAWN -	REVISED -	704					(57-7)RS-1 & 1RS-3	McLean	273	259	
PLOT SCALE = 10.0000' / in.	CHECKED -	REVISED -	CONTRACT NO. 70838									
PLOT DATE = 6/11/2014	DATE -	REVISED -	SCALE:		SHEET 4	OF 5 SHEETS	STA. 14+50.00	TO STA. 15+00.00	ILLINOIS FED. AID PROJECT			