


** THIS SHEET IS FOR REFERENCE ONLY

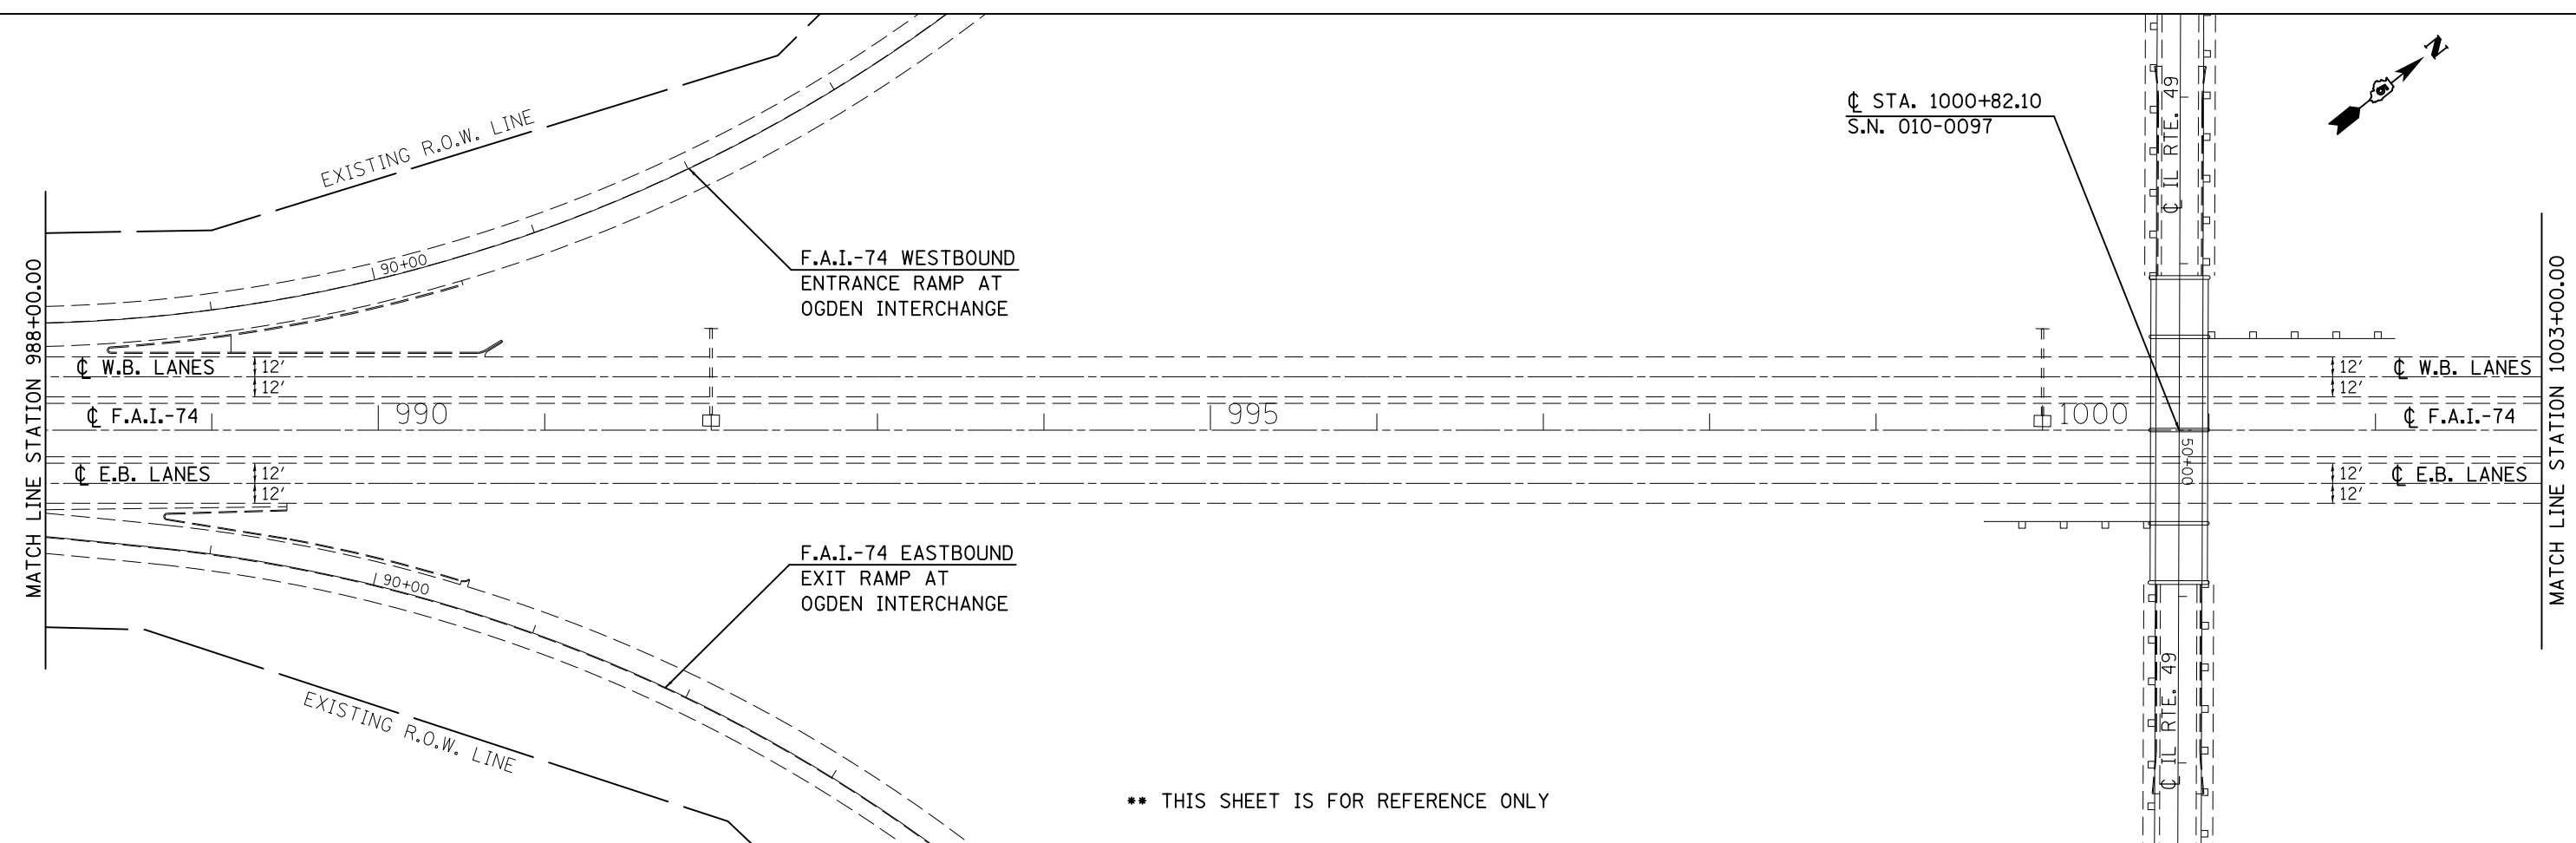

** THIS SHEET IS FOR REFERENCE ONLY

FILE NAME =	USER NAME = eaglino	DESIGNED -	REVISED -
ei:\pw\work\p\id\aeaglino\d0405122\0570812-sht-plan.dgn		DRAWN -	REVISED -
	PLOT SCALE = 100.0000' / in.	CHECKED -	REVISED -
#MODELNAME#	PLOT DATE = 6/27/2014	DATE -	REVISED -

**STATE OF ILLINOIS
DEPARTMENT OF TRANSPORTATION**

PLAN SHEET / F.A.I.-74

SCALE: 1" = 50' SHEET 5 OF 5 SHEETS STA. 973+00.00 TO STA. 1003+00.00

F.A.I. RTE.	SECTION	COUNTY	TOTAL SHEETS	SHEET NO.
74	HFSC 2014-2	CHAMPAIGN	13	11
CONTRACT NO. 70B12			ILLINOIS FED. AID PROJECT	