


EXISTING TYPICAL SECTION

WESTBOUND
 STA. 734+69.44 TO STA. 783+60.55

NOTE: NOTE TO SCALE

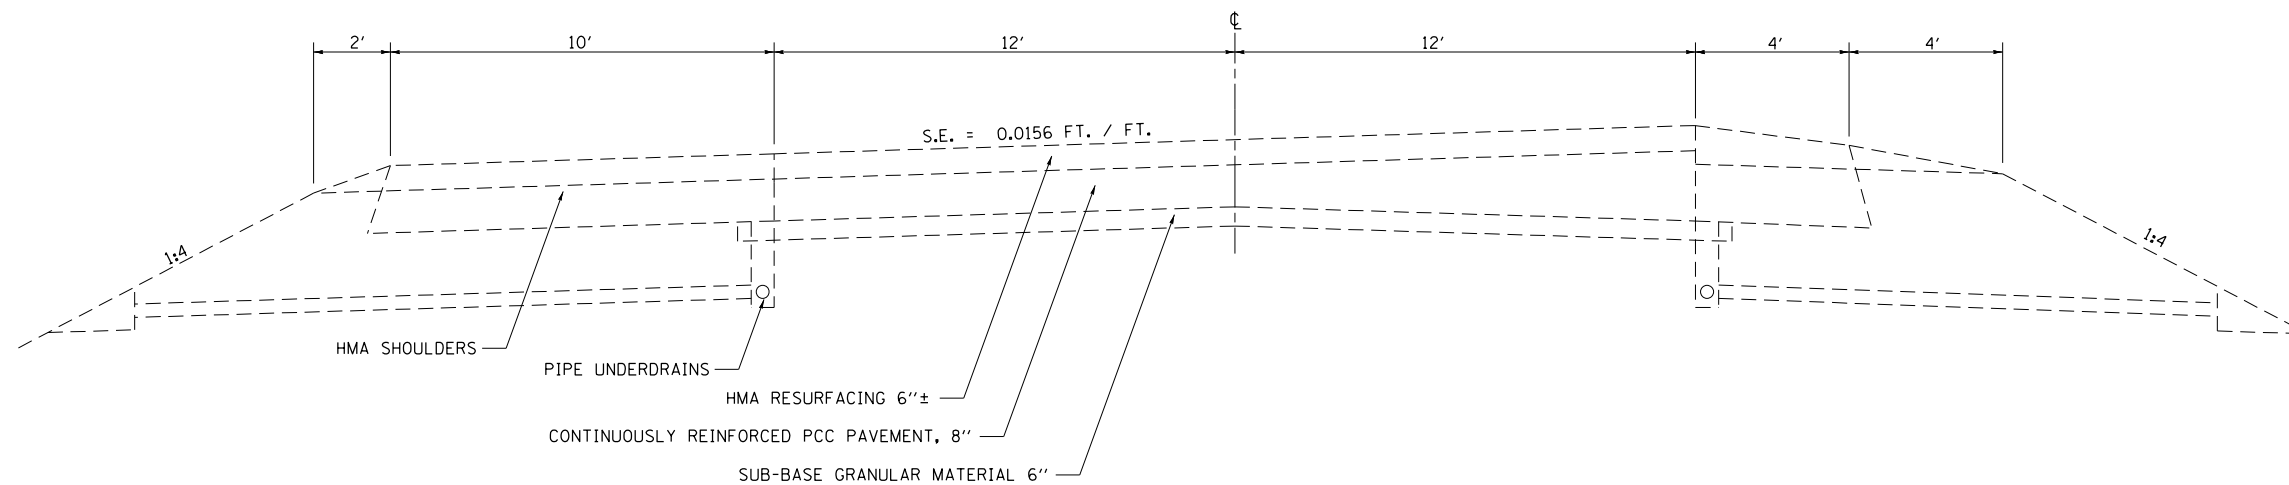

EXISTING TYPICAL SECTION

EASTBOUND
 STA. 734+69.44 TO STA. 783+60.55

NOTE: NOTE TO SCALE

FILE NAME =	USER NAME = steffenmk	DESIGNED -	REVISED -	STATE OF ILLINOIS DEPARTMENT OF TRANSPORTATION	EXISTING TYPICAL CROSS SECTIONS			F.A.I. RTE.	SECTION	COUNTY	TOTAL SHEETS	SHEET NO.
Default	74255-sht-typicals.dgn	DRAWN -	REVISED -					70	126-3,41RS-3	FAYETTE	31	8
	PLOT SCALE = 100.0000' / in.	CHECKED -	REVISED -		SCALE: N.A. SHEET 2 OF 6 SHEETS STA. TO STA.			CONTRACT NO. 74255				
	PLOT DATE = 6/12/2014	DATE -	REVISED -		ILLINOIS FED. AID PROJECT							