


PROPOSED TYPICAL SECTION

RAMPS A, B, C, & D

NOTE: NOTE TO SCALE

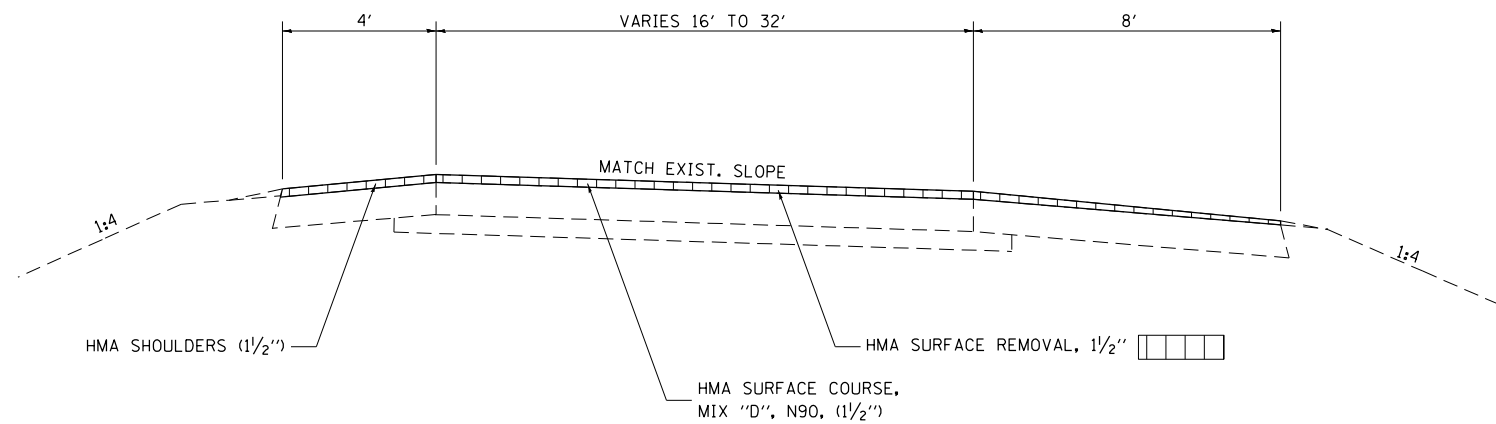

PROPOSED TYPICAL SECTION

WEIGH STATION RAMPS

NOTE: NOTE TO SCALE

FILE NAME =	USER NAME = steffenmk	DESIGNED -	REVISED -
c:\pwork\pwork\stevfenmk\d0338930\074255-sht-typicals.dgn		DRAWN -	REVISED -
	PLOT SCALE = 100.0000' / in.	CHECKED -	REVISED -
Default	PLOT DATE = 6/12/2014	DATE -	REVISED -

**STATE OF ILLINOIS
DEPARTMENT OF TRANSPORTATION**

PROPOSED TYPICAL CROSS SECTIONS

SCALE: N.A. SHEET 6 OF 6 SHEETS STA. TO STA.

F.A.I. RTE.	SECTION	COUNTY	TOTAL SHEETS	SHEET NO.
70	(26-3,4)RS-3	FAYETTE	31	12
CONTRACT NO. 74255			ILLINOIS FED. AID PROJECT	