


- BUTT-JOINT TAPER
- HMA SURFACE REMOVAL, BUTT-JOINT
- MILLING TRANSITION
- HMA SURFACE REMOVAL, 2 1/4"

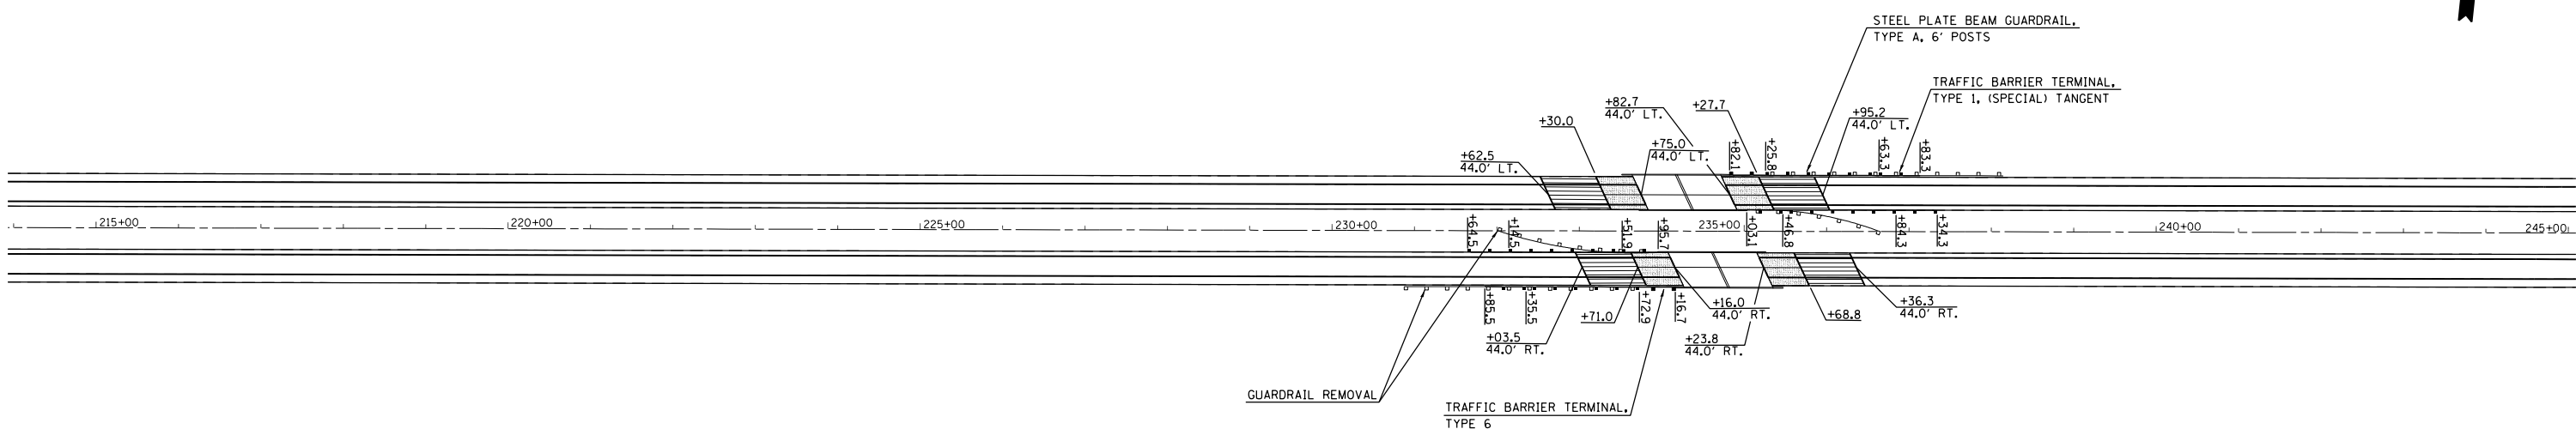

- BUTT-JOINT TAPER
- HMA SURFACE REMOVAL, BUTT-JOINT
- MILLING TRANSITION
- HMA SURFACE REMOVAL, 2 1/4"

FILE NAME =	USER NAME = steffenmk	DESIGNED -	REVISED -
c:\pwork\work\pwork\dot\steffenmk\d0186637\074470-sh-t-plan.dgn		DRAWN -	REVISED -
	PLOT SCALE = 200.0000' / in.	CHECKED -	REVISED -
Default	PLOT DATE = 6/13/2014	DATE -	REVISED -

**STATE OF ILLINOIS  
DEPARTMENT OF TRANSPORTATION**

**PLAN**

SCALE: 100      SHEET 2 OF 10 SHEETS      STA. 183+00 TO STA. 245+00

F.A.I. RTE.	SECTION	COUNTY	TOTAL SHEETS	SHEET NO.
72	(58-64, 65)RS-1	MACON	47	22
<b>CONTRACT NO. 74470</b>				
ILLINOIS FED. AID PROJECT				