


NOTE:
 RAISED REFLECTIVE PAVEMENT MARKERS SHALL
 BE PLACED PER STANDARD 781001-03
 (TYPICAL APPLICATION RAISED REFLECTIVE
 PAVEMENT MARKERS)

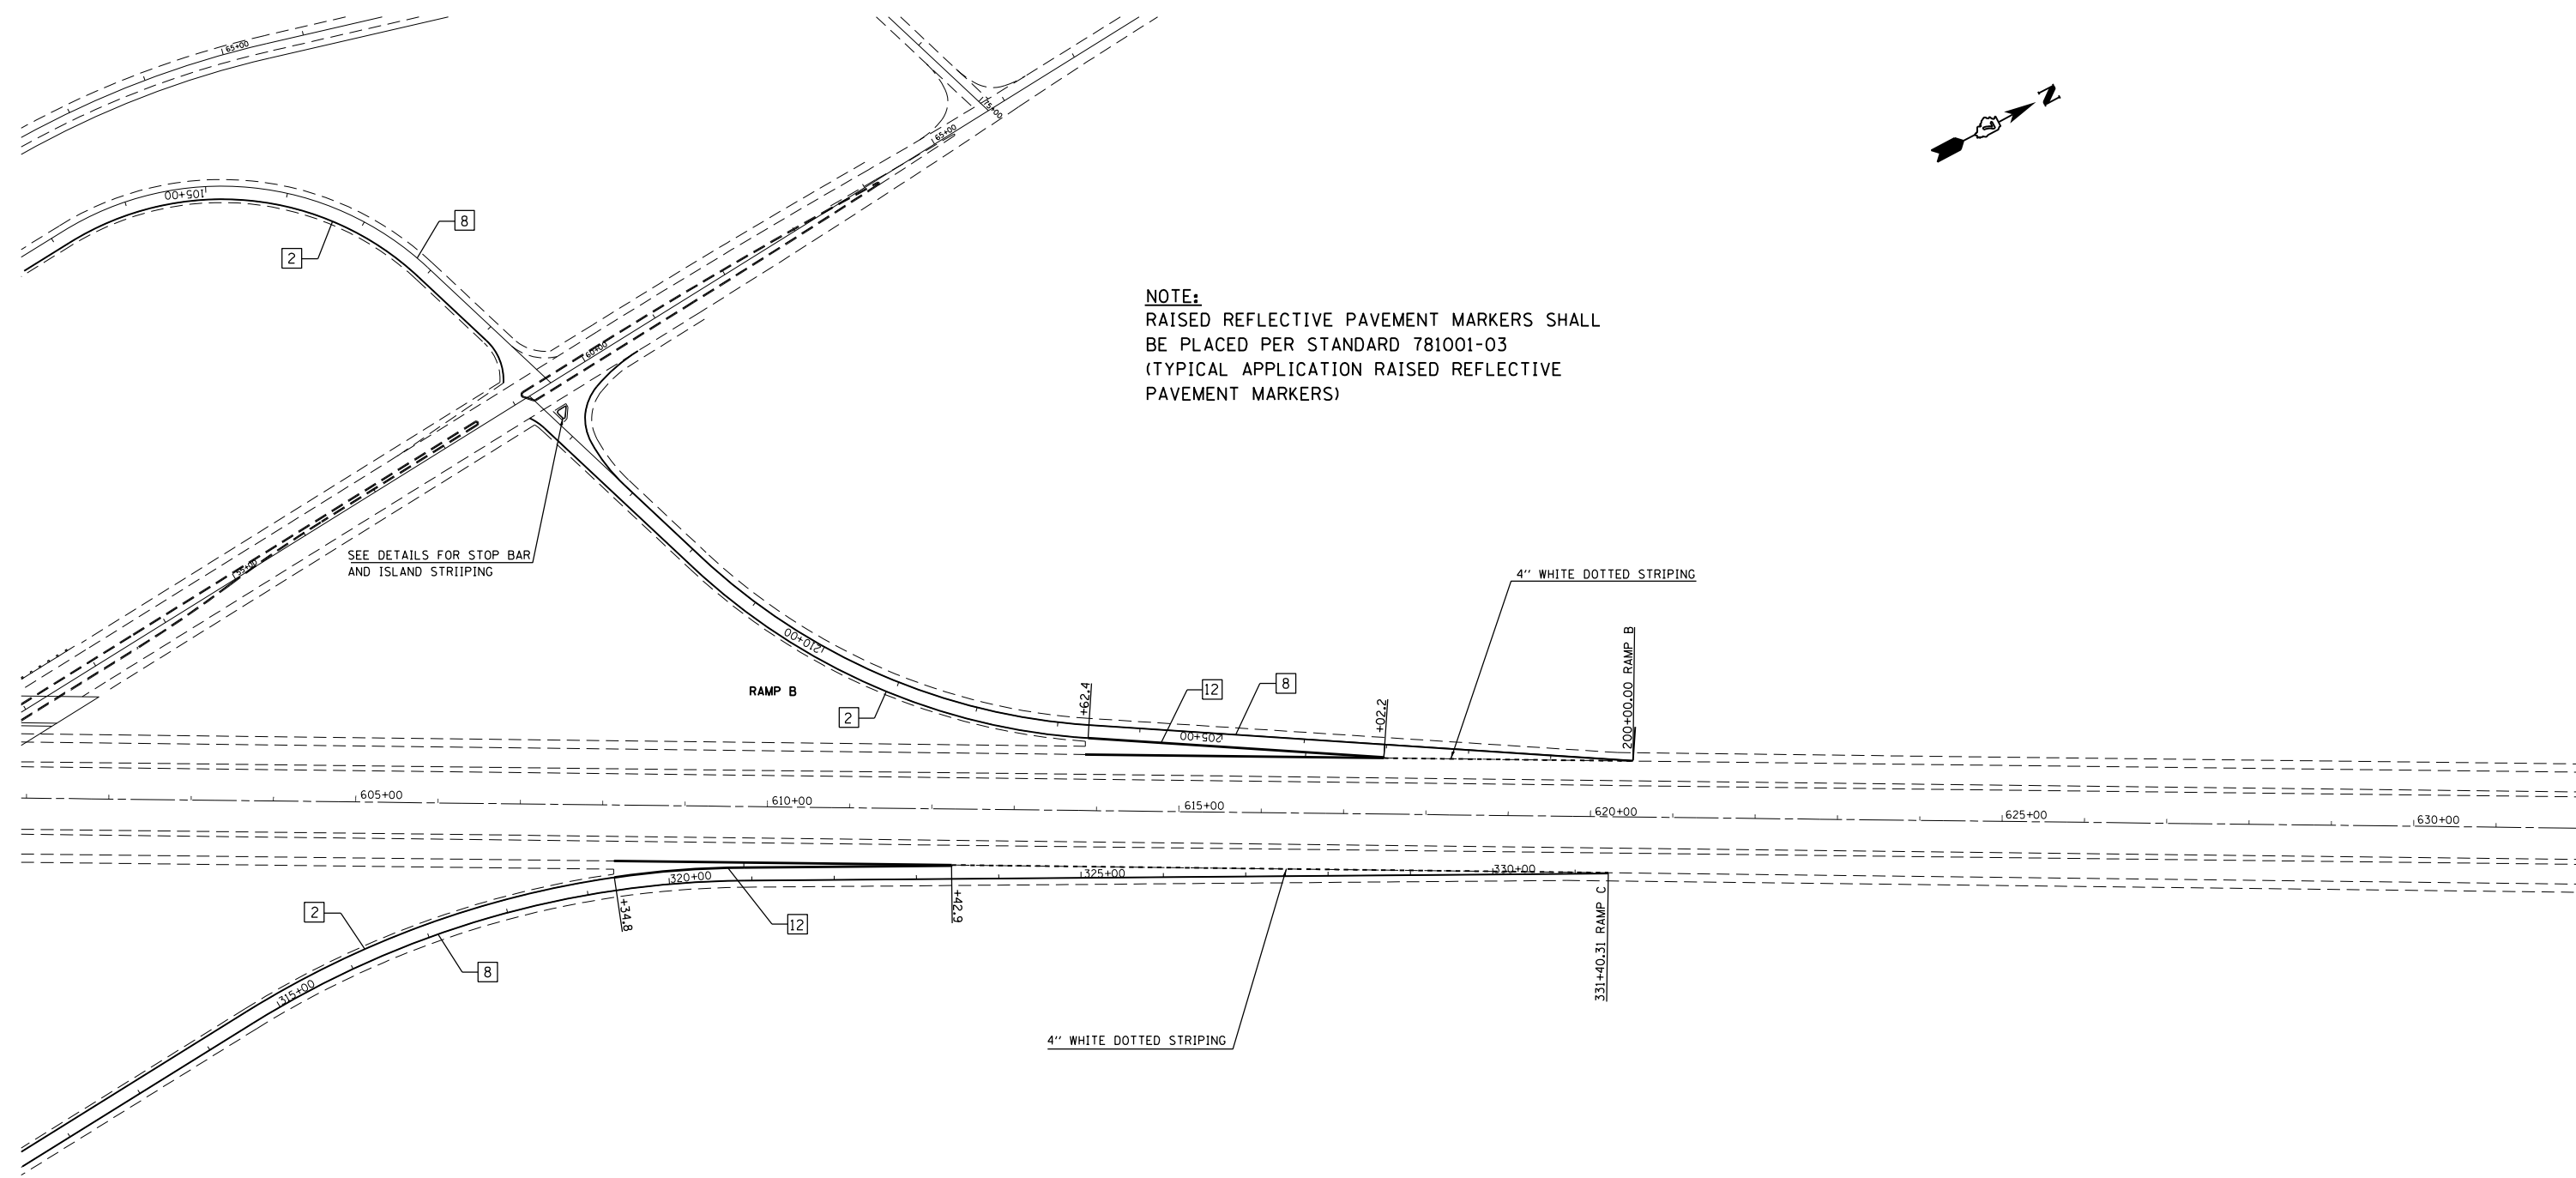

SEE DETAILS FOR STOP BAR
 AND ISLAND STRIPING

4" WHITE DOTTED STRIPING

4" WHITE DOTTED STRIPING

FILE NAME =	USER NAME = steffenmk	DESIGNED -	REVISED -
ci:\pw\work\p\idot\stefjenmk\d0186637\074470-shr-striping.dgn		DRAWN -	REVISED -
Default	PLOT SCALE = 200.0000' / in.	CHECKED -	REVISED -
	PLOT DATE = 6/13/2014	DATE -	REVISED -

**STATE OF ILLINOIS
 DEPARTMENT OF TRANSPORTATION**

**STRIPING PLAN
 ARGENTA INTERSECTION**

SCALE: 100 SHEET 5 OF 5 SHEETS STA. TO STA.

F.A.I. RTE.	SECTION	COUNTY	TOTAL SHEETS	SHEET NO.
72	(58-64, 65)RS-1	MACON	47	39
CONTRACT NO. 74470				
ILLINOIS FED. AID PROJECT				