


STA. 2057+00.82 (FAI-64)=
 STA. 50+00 (TR 68) WATERWORKS RD.

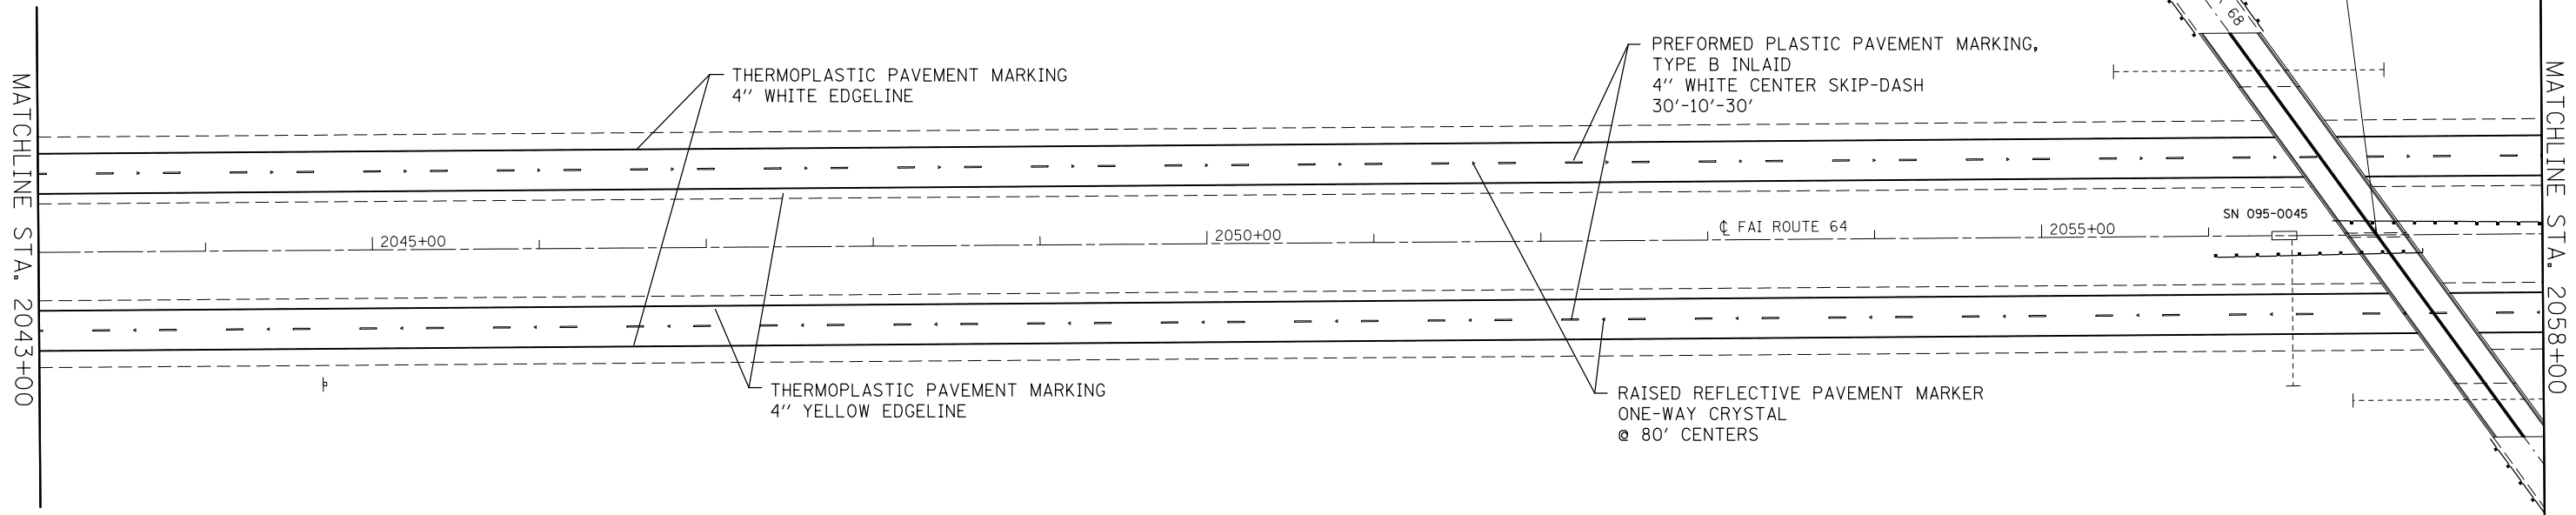


THERMOPLASTIC PAVEMENT MARKING
 4" WHITE EDGELINE

PREFORMED PLASTIC PAVEMENT MARKING,
 TYPE B INLAID
 4" WHITE CENTER SKIP-DASH
 30'-10'-30'

THERMOPLASTIC PAVEMENT MARKING
 4" YELLOW EDGELINE

RAISED REFLECTIVE PAVEMENT MARKER
 ONE-WAY CRYSTAL
 @ 80' CENTERS

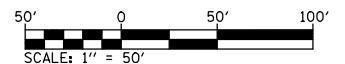

FILE NAME =	USER NAME = conoverpj	DESIGNED -	REVISED -
et:\pw\work\p\dot\conoverpj\d0145718\d876d20-sh-t-pvm.tdgn		DRAWN -	REVISED -
	PLOT SCALE = 100.0000' / in.	CHECKED -	REVISED -
	PLOT DATE = 6/13/2014	DATE -	REVISED -

**STATE OF ILLINOIS
 DEPARTMENT OF TRANSPORTATION**

PAVEMENT MARKING SHEETS

SCALE: 1" = 50' SHEET NO. 11 OF 33 SHEETS STA. 2043+00 TO STA. 2058+00

F.A.I. RTE.	SECTION	COUNTY	TOTAL SHEETS	SHEET NO.
64	95-(1,2)RS-1	WASHINGTON	126	69
CONTRACT NO. 76D20				
FED. ROAD DIST. NO.		ILLINOIS FED. AID PROJECT		