
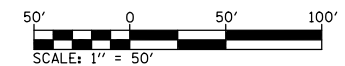


NOTE: LOCATION OF CROSSOVER IS APPROXIMATE

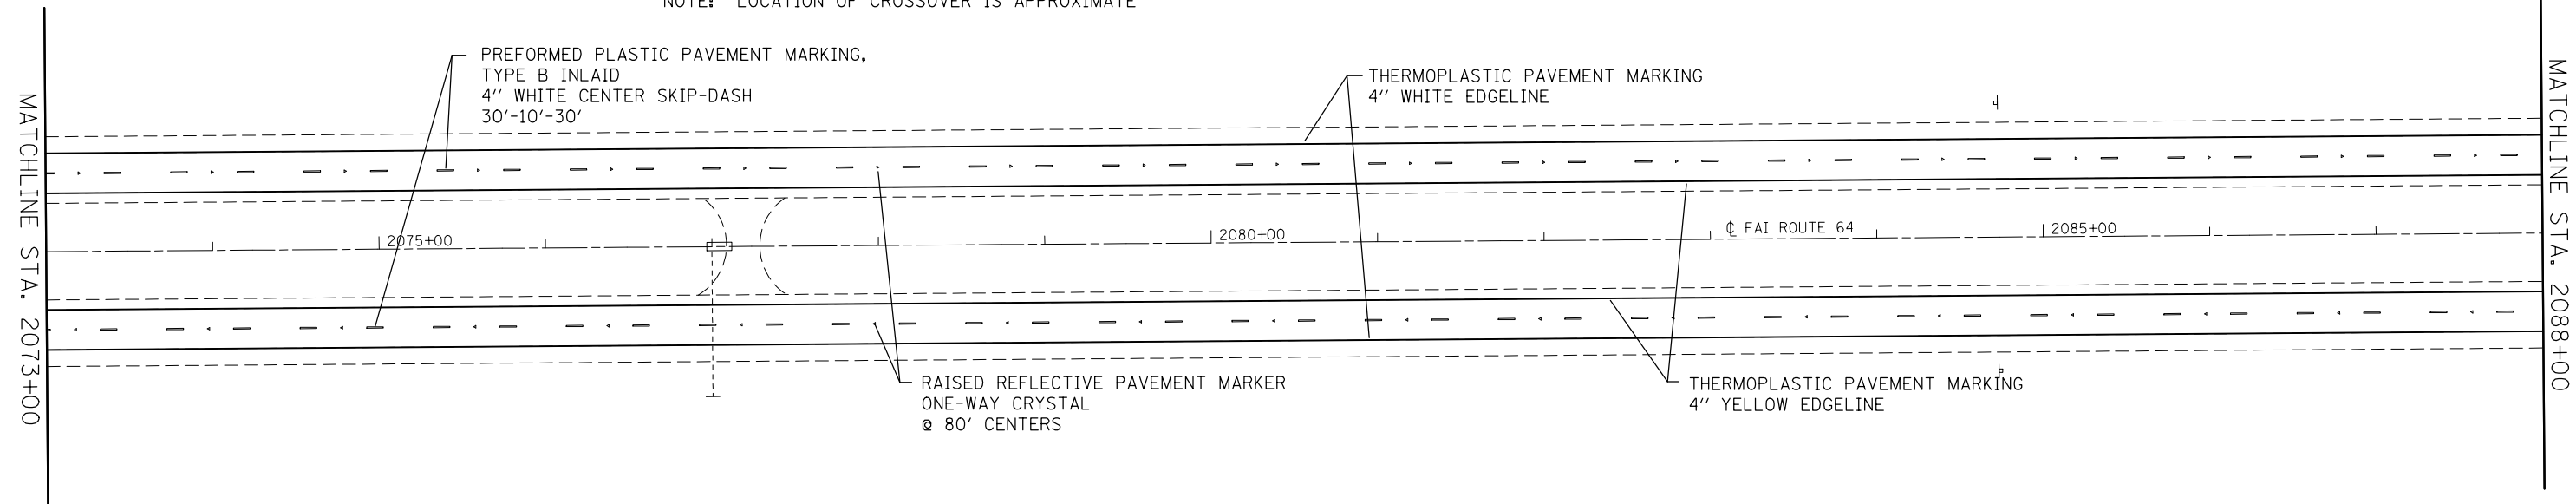

FILE NAME =	USER NAME = conoverpj	DESIGNED -	REVISED -
et:\pw\work\p\dot\conoverpj\d0145718\d876d20-sh-t-pvm.tdgn		DRAWN -	REVISED -
	PLOT SCALE = 100.0000' / in.	CHECKED -	REVISED -
	PLOT DATE = 6/13/2014	DATE -	REVISED -

**STATE OF ILLINOIS
DEPARTMENT OF TRANSPORTATION**

PAVEMENT MARKING SHEETS

SCALE: 1" = 50' SHEET NO. 13 OF 33 SHEETS STA. 2073+00 TO STA. 2088+00

F.A.I. RTE.	SECTION	COUNTY	TOTAL SHEETS	SHEET NO.
64	95-(1,2)RS-1	WASHINGTON	126	71
CONTRACT NO. 76D20				
FED. ROAD DIST. NO.	ILLINOIS FED. AID PROJECT			