



PRINT DATE: 6/11/2014 2:30:16 PM Y:\2042 I-64 Bridge Repair.s\DCN\Brdge\Final\Plotsheets\095-0043\_0044\0950043-00000-002-Staging Plan.dgn

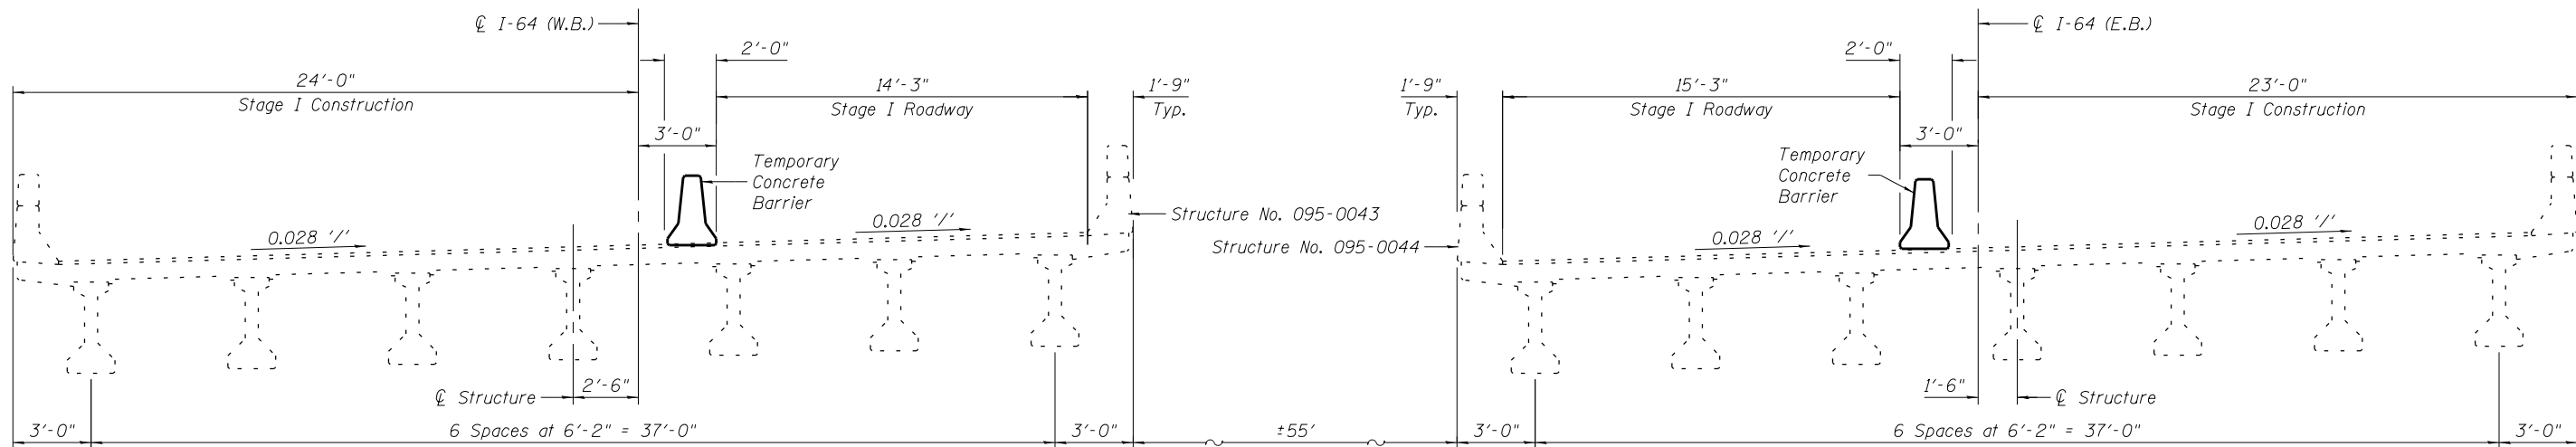

**STAGE I**  
(Looking East)

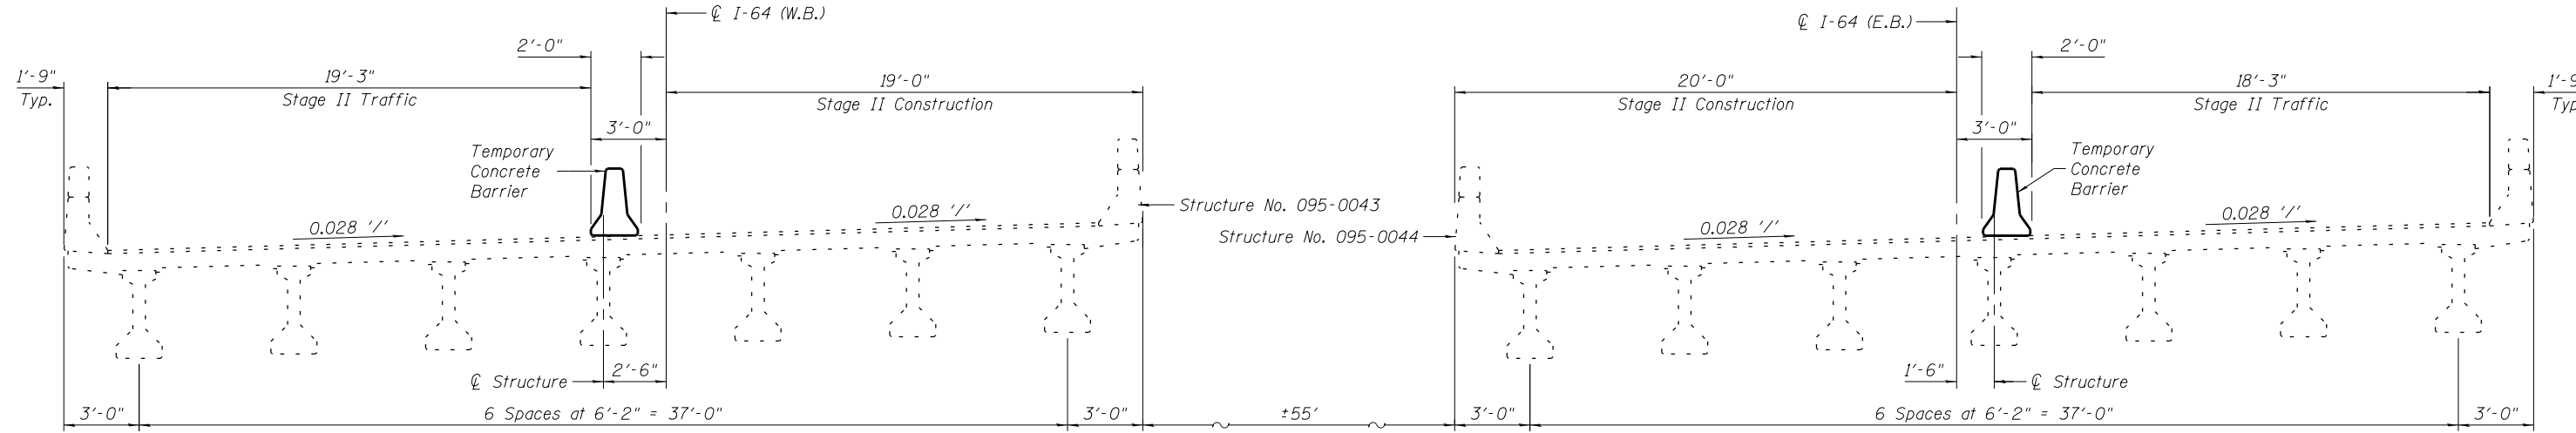

**STAGE II**  
(Looking East)

**EFK Moen, LLC**  
 Civil Engineering Design  
 303 Fountains Parkway, Suite 240  
 Fairview Heights, IL 62208  
 Phone 618-206-4250

USER NAME = cdl	DESIGNED - CDL	REVISED -
	CHECKED - CTW	REVISED -
PLOT SCALE = 1/8" = 1' - 0"	DRAWN - JA	REVISED -
PLOT DATE = 6/11/2014	DATE - 6/11/2014	REVISED -

STATE OF ILLINOIS  
 DEPARTMENT OF TRANSPORTATION

**STAGING PLAN**  
**STRUCTURE NO. 095-0043 & 095-0044**

SHEET NO. 2 OF 7 SHEETS

F.A.I. RTE.	SECTION	COUNTY	TOTAL SHEETS	SHEET NO.
64	95-1,2/RS-1	WASHINGTON	126	110
CONTRACT NO. 76D20				
ILLINOIS FED. AID PROJECT				