


LEGEND
PAVEMENT PATCHING

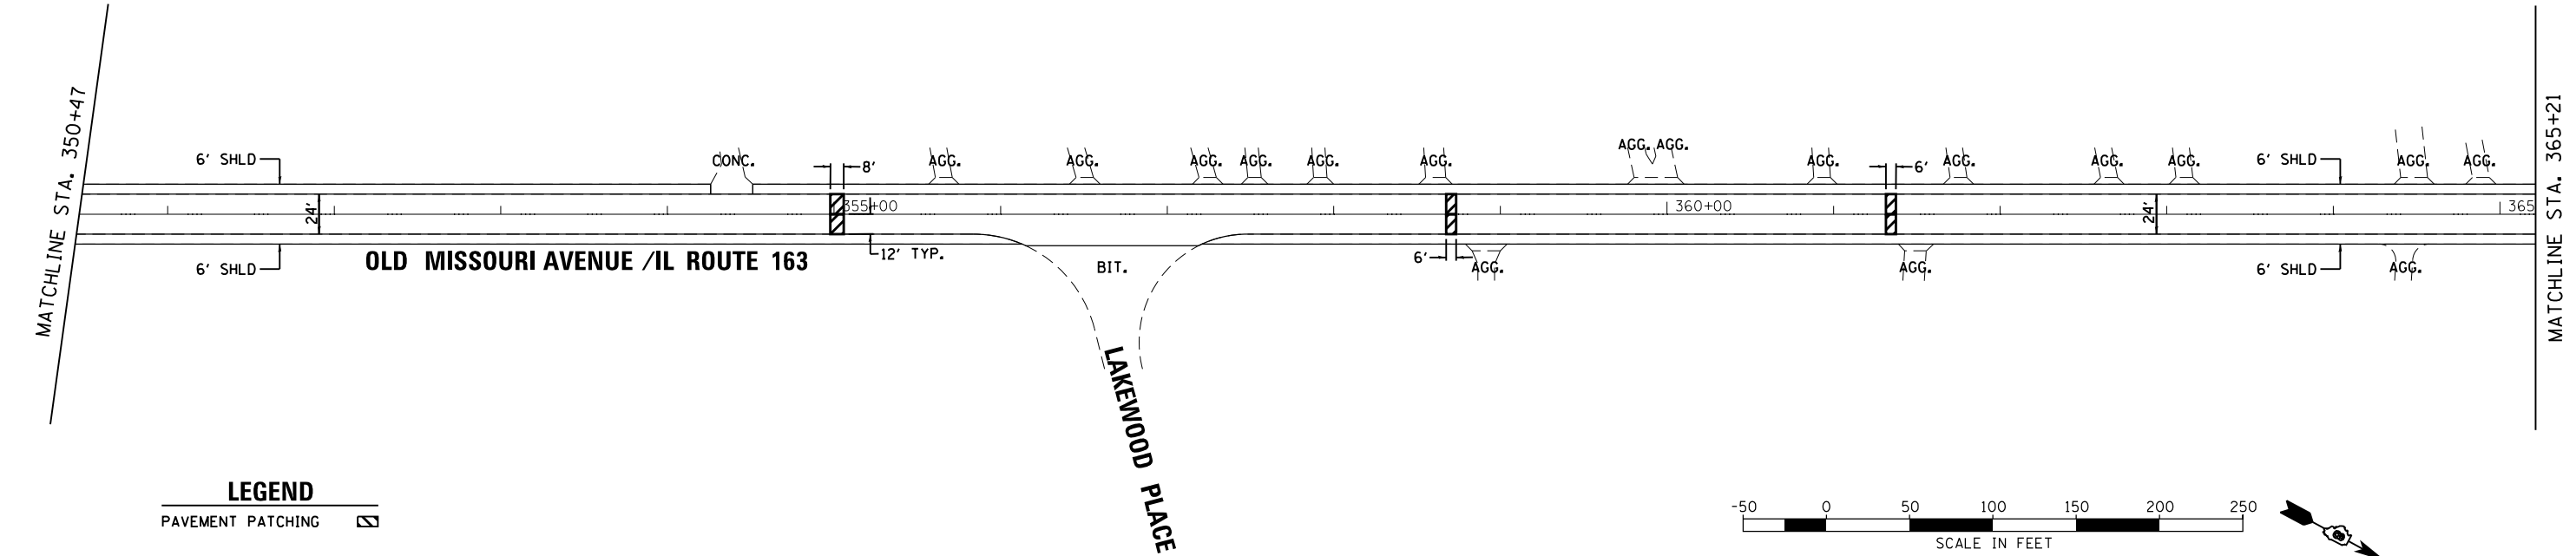

LEGEND
PAVEMENT PATCHING



FILE NAME =	USER NAME = myreker	DESIGNED -	REVISED -
G:\SL14\0005\Road\dgn\076080-PL-302.dgn		DRAWN -	REVISED -
Default	PLOT SCALE = 100.0000' / in.	CHECKED -	REVISED -
	PLOT DATE = 6/5/2014	DATE -	REVISED -

**STATE OF ILLINOIS
DEPARTMENT OF TRANSPORTATION**

RESURFACING PLANS

SCALE: SHEET OF SHEETS STA. TO STA.

SECTION	COUNTY	TOTAL SHEETS	SHEET NO.
121-IRS-1	ST. CLAIR	32	19
F.A.P. RTE 592/F.A.U. RTE 9190		CONTRACT NO. 76080	
FED. ROAD DIST. NO. 8 ILLINOIS FED. AID PROJECT			