


STATE OF ILLINOIS
DEPARTMENT OF TRANSPORTATION

RTE.	SECTION	COUNTY	TOTAL SHEETS	SHEET NO.
+	MG - RUSHVILLE	SCHUYLER	7	1
		ILLINOIS	CONTRACT NO. 72N01	

*WILSON ST

D-96-054-21

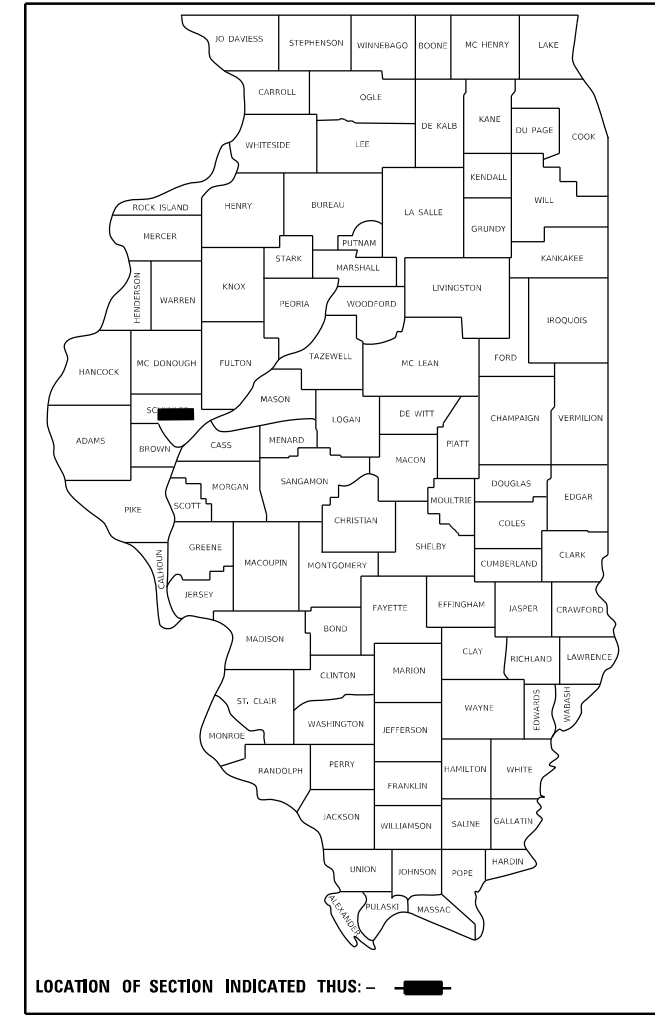



FOR INDEX OF SHEETS, SEE SHEET NO. 2

PROPOSED CAPITAL IMPROVEMENT PLANS

WILSON ST
SECTION MG - RUSHVILLE
PARKING IMPROVEMENTS
SCHUYLER COUNTY

C-96-126-21

PROJECT
LOCATION

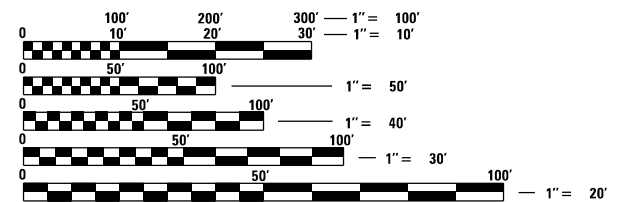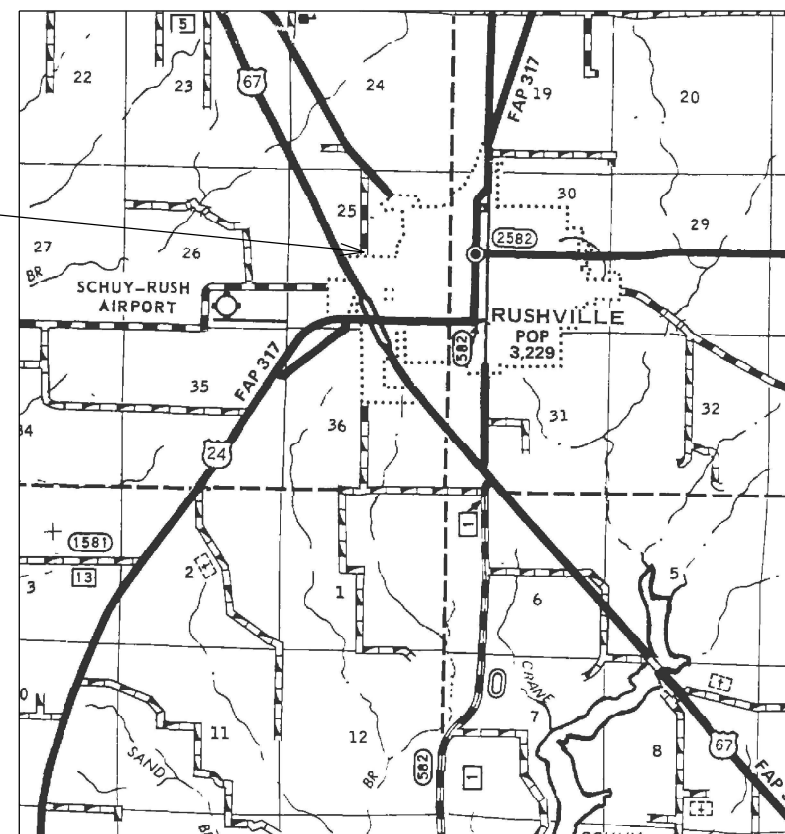

FULL SIZE PLANS HAVE BEEN PREPARED USING STANDARD ENGINEERING SCALES. REDUCED SIZED PLANS WILL NOT CONFORM TO STANDARD SCALES. IN MAKING MEASUREMENTS ON REDUCED PLANS, THE ABOVE SCALES MAY BE USED.

J.U.L.I.E.
JOINT UTILITY LOCATION INFORMATION FOR EXCAVATORS
1-800-892-0123
OR 811

PROJECT ENGINEER: STEVE BERAN - (217)782-7314
PROJECT MANAGER: TIM SHARP - (217)527-9160

CONTRACT NO. 72N01

STATE OF ILLINOIS
DEPARTMENT OF TRANSPORTATION

SUBMITTED June 28, 2021

John P. Meyer REGIONAL ENGINEER

August 13, 2021

Scott A. Clark ENGINEER OF DESIGN AND ENVIRONMENT

August 13, 2021

James J. Guerin DIRECTOR OF HIGHWAYS PROJECT IMPLEMENTATION

PRINTED BY THE AUTHORITY
OF THE STATE OF ILLINOIS

INDEX OF SHEETS

SHEET NO.	DESCRIPTION
1.	COVER SHEET
2.	INDEX OF SHEETS, STANDARDS, GENERAL NOTES & SIGNATURE
3.	SUMMARY OF QUANTITIES
4.	SCHEDULE OF QUANTITIES
5.	PROJECT LOCATION MAP
6.	PLAN
7.	JOINTING DETAIL

STANDARDS

STANDARD NO.	DESCRIPTION
701001-02	OFF-ROAD OPERATIONS, 2L, 2W, MORE THAN 15' (4.5m) AWAY
701006-05	OFF-ROAD OPERATIONS, 2L, 2W, 15' (4.5m) TO 24" (600mm) FROM EDGE OF PAVEMENT
701301-04	LANE CLOSURE, 2L, 2W, SHORT TIME OPERATIONS
701901-08	TRAFFIC CONTROL DEVICES
000001-08	STANDARD SYMBOLS, ABBREVIATIONS AND PATTERNS
001006	DECIMAL OF AN INCH AND OF A FOOT
420001-09	PAVEMENT JOINTS
420701-03	WELDED WIRE REINFORCEMENT




NOTES:

COVER COAT AND SEAL COAT AGGREGATE SHALL BE CRUSHED LIMESTONE

UP TO 3 SWEEPINGS MAY BE REQUIRED BY A ROTARY TYPE BROOM TO REMOVE EXCESS AGGREGATE.

CONTRACTOR SHALL COORDINATE CONSTRUCTION ACTIVITIES WITH THE RESIDENT ENGINEER AND FACILITY MANAGER TO ENSURE MINIMAL DISRUPTIONS TO FACILITY ACTIVITIES.

ALL EXCAVATED MATERIALS FROM THE PLACEMENT OF THE CONCRETE PADS, SHALL BE RETAINED ON SITE FOR IDOT USE.

STATE OF ILLINOIS DEPARTMENT OF TRANSPORTATION DIVISION OF HIGHWAYS DISTRICT 6	
EXAMINED	July 2, 20 21
 ENGINEER OF OPERATIONS	
EXAMINED	July 2, 20 21
 ENGINEER OF PROJECT IMPLEMENTATION	
EXAMINED	July 2, 20 21
 ENGINEER OF PROGRAM DEVELOPMENT	

REV. - MS

•WILSON ST

FILE NAME =	USER NAME = sherpdt	DESIGNED -	REVISED -	STATE OF ILLINOIS DEPARTMENT OF TRANSPORTATION	INDEX OF SHEETS, STANDARDS GENERAL NOTES, SIGNATURES	RTE.	SECTION	COUNTY	TOTAL SHEETS	SHEET NO.	
S:\CONTRMAINT_CAD\72N01 - RUSHVILLE YARD\PLANS\72N01\sh-12\gennoted.dgn	DRAWN - DMS	REVIS	REVIS			*	MG - RUSHVILLE	SCHUYLER	7	2	
Default	CHECKED -	REVIS	REVIS			CONTRACT NO. 72N01					
PLOT SCALE = 40.0000' / in.	DATE -	REVIS	REVIS			ILLINOIS FED. AID PROJECT					
Default	PLOT DATE = 6/28/2021	DATE -	REVIS -	SCALE: _____ SHEET _____ OF _____ SHEETS		STA. _____ TO STA. _____					

100%
STATE

CODE NO.	ITEM	UNIT	TOTAL QUANTITY	CONSTR. CODE
				6-01165-9982 SCHUYLER 0005 RURAL
20200100	EARTH EXCAVATION	CU YD	309	309
31101600	SUBBASE GRANULAR MATERIAL, TYPE B 8"	SQ YD	656	656
40300400	BITUMINOUS MATERIALS (COVER AND SEAL COATS)	TON	18	18
40300500	COVER COAT AGGREGATE	TON	71	71
40300600	SEAL COAT AGGREGATE	TON	57	57
42000060	WELDED WIRE REINFORCEMENT	SQ YD	656	656
42000401	PORTLAND CEMENT CONCRETE PAVEMENT 9" (JOINTED)	SQ YD	656	656
42001300	PROTECTIVE COAT	SQ YD	656	656
67100100	MOBILIZATION	L SUM	1	1

APPLICATION RATES		
	AGGREGATE	BITUMINOUS MATERIAL
SEAL COAT	20 lb/sq yd	0.40 gal/sq yd
COVER COAT	25 lb/sq yd	0.32 gal/sq yd

THE APPLICATION RATES SHOWN ABOVE MAY BE ADJUSTED BY THE ENGINEER BASED ON FIELD CONDITIONS

•WILSON ST.

FILE NAME =	USER NAME = sharptd	DESIGNED - _____	REVISED - _____
S:\CONTRMAINT_CAD\72N01 - RUSHVILLE YARD\PLANS\72N01-shr-3-500.dgn		DRAWN - DMS	REVISED - _____
Default	PLOT SCALE = 40.0000' / in.	CHECKED - _____	REVISED - _____
	PLOT DATE = 6/28/2021	DATE - _____	REVISED - _____

**STATE OF ILLINOIS
DEPARTMENT OF TRANSPORTATION**

SUMMARY OF QUANTITIES

SCALE: _____ SHEET ____ OF ____ SHEETS STA. _____ TO STA. _____

RTE.	SECTION	COUNTY	TOTAL SHEETS	SHEET NO.
•	MG - RUSHVILLE	SCHUYLER	7	3
			CONTRACT NO. 72N01	
ILLINOIS FED. AID PROJECT				

LOCATION	AREA (SQ YD)	COVER COAT AGGREGATE (TONS)	COVER COAT BIT MATERIAL (TONS)	SEAL COAT AGGREGATE (TONS)	SEAL COAT BIT MATERIAL (TONS)
RUSHVILLE YARD	5700	71.25	7.86	57.00	9.83
TOTAL =		71	8	57	10

WILSON ST.

FILE NAME =	USER NAME = sharptd	DESIGNED - _____	REVISED - _____	STATE OF ILLINOIS DEPARTMENT OF TRANSPORTATION	SCHEDULE OF QUANTITIES	RTE.	SECTION	COUNTY	TOTAL SHEETS	SHEET NO.	
S:\CONTRMAINT_CAD\72N01 - RUSHVILLE YARD\PLANS\72N01-sh-t-4-schedule.dgn	DRAWN - DMS	REVISIED - _____	REVISIED - _____			*	MG - RUSHVILLE	SCHUYLER	7	4	
Default	PLOT SCALE = 40.0000' / in.	CHECKED - _____	REVISIED - _____			CONTRACT NO. 72N01					
	PLOT DATE = 6/28/2021	DATE - _____	REVISIED - _____			SCALE: _____	SHEET ____ OF ____ SHEETS	STA. _____ TO STA. _____	ILLINOIS FED. AID PROJECT		

RUSHVILLE YARD



MODEL: D:\p\h\... FILE NAME: S:\CONTRACT\MANT_CAD\72N01 - RUSHVILLE YARD\PLANS\72N01-eth-5-location map.dgn

USER NAME = sharptd	DESIGNED - _____	REVISED - _____
DRAWN - _____	REVISED - _____	REVISED - _____
PLOT SCALE = 2.0000' / in.	CHECKED - _____	REVISED - _____
PLOT DATE = 6/28/2021	DATE - _____	REVISED - _____


**STATE OF ILLINOIS
DEPARTMENT OF TRANSPORTATION**

LOCATION MAP

SCALE: _____ SHEET 1 OF 7 SHEETS STA. _____ TO STA. _____

•WILSON ST.

RTE.	SECTION	COUNTY	TOTAL SHEETS	SHEET NO.
*	MG - RUSHVILLE	SCHUYLER	7	5
			CONTRACT NO. 72N01	
		ILLINOIS	FED. AID PROJECT	

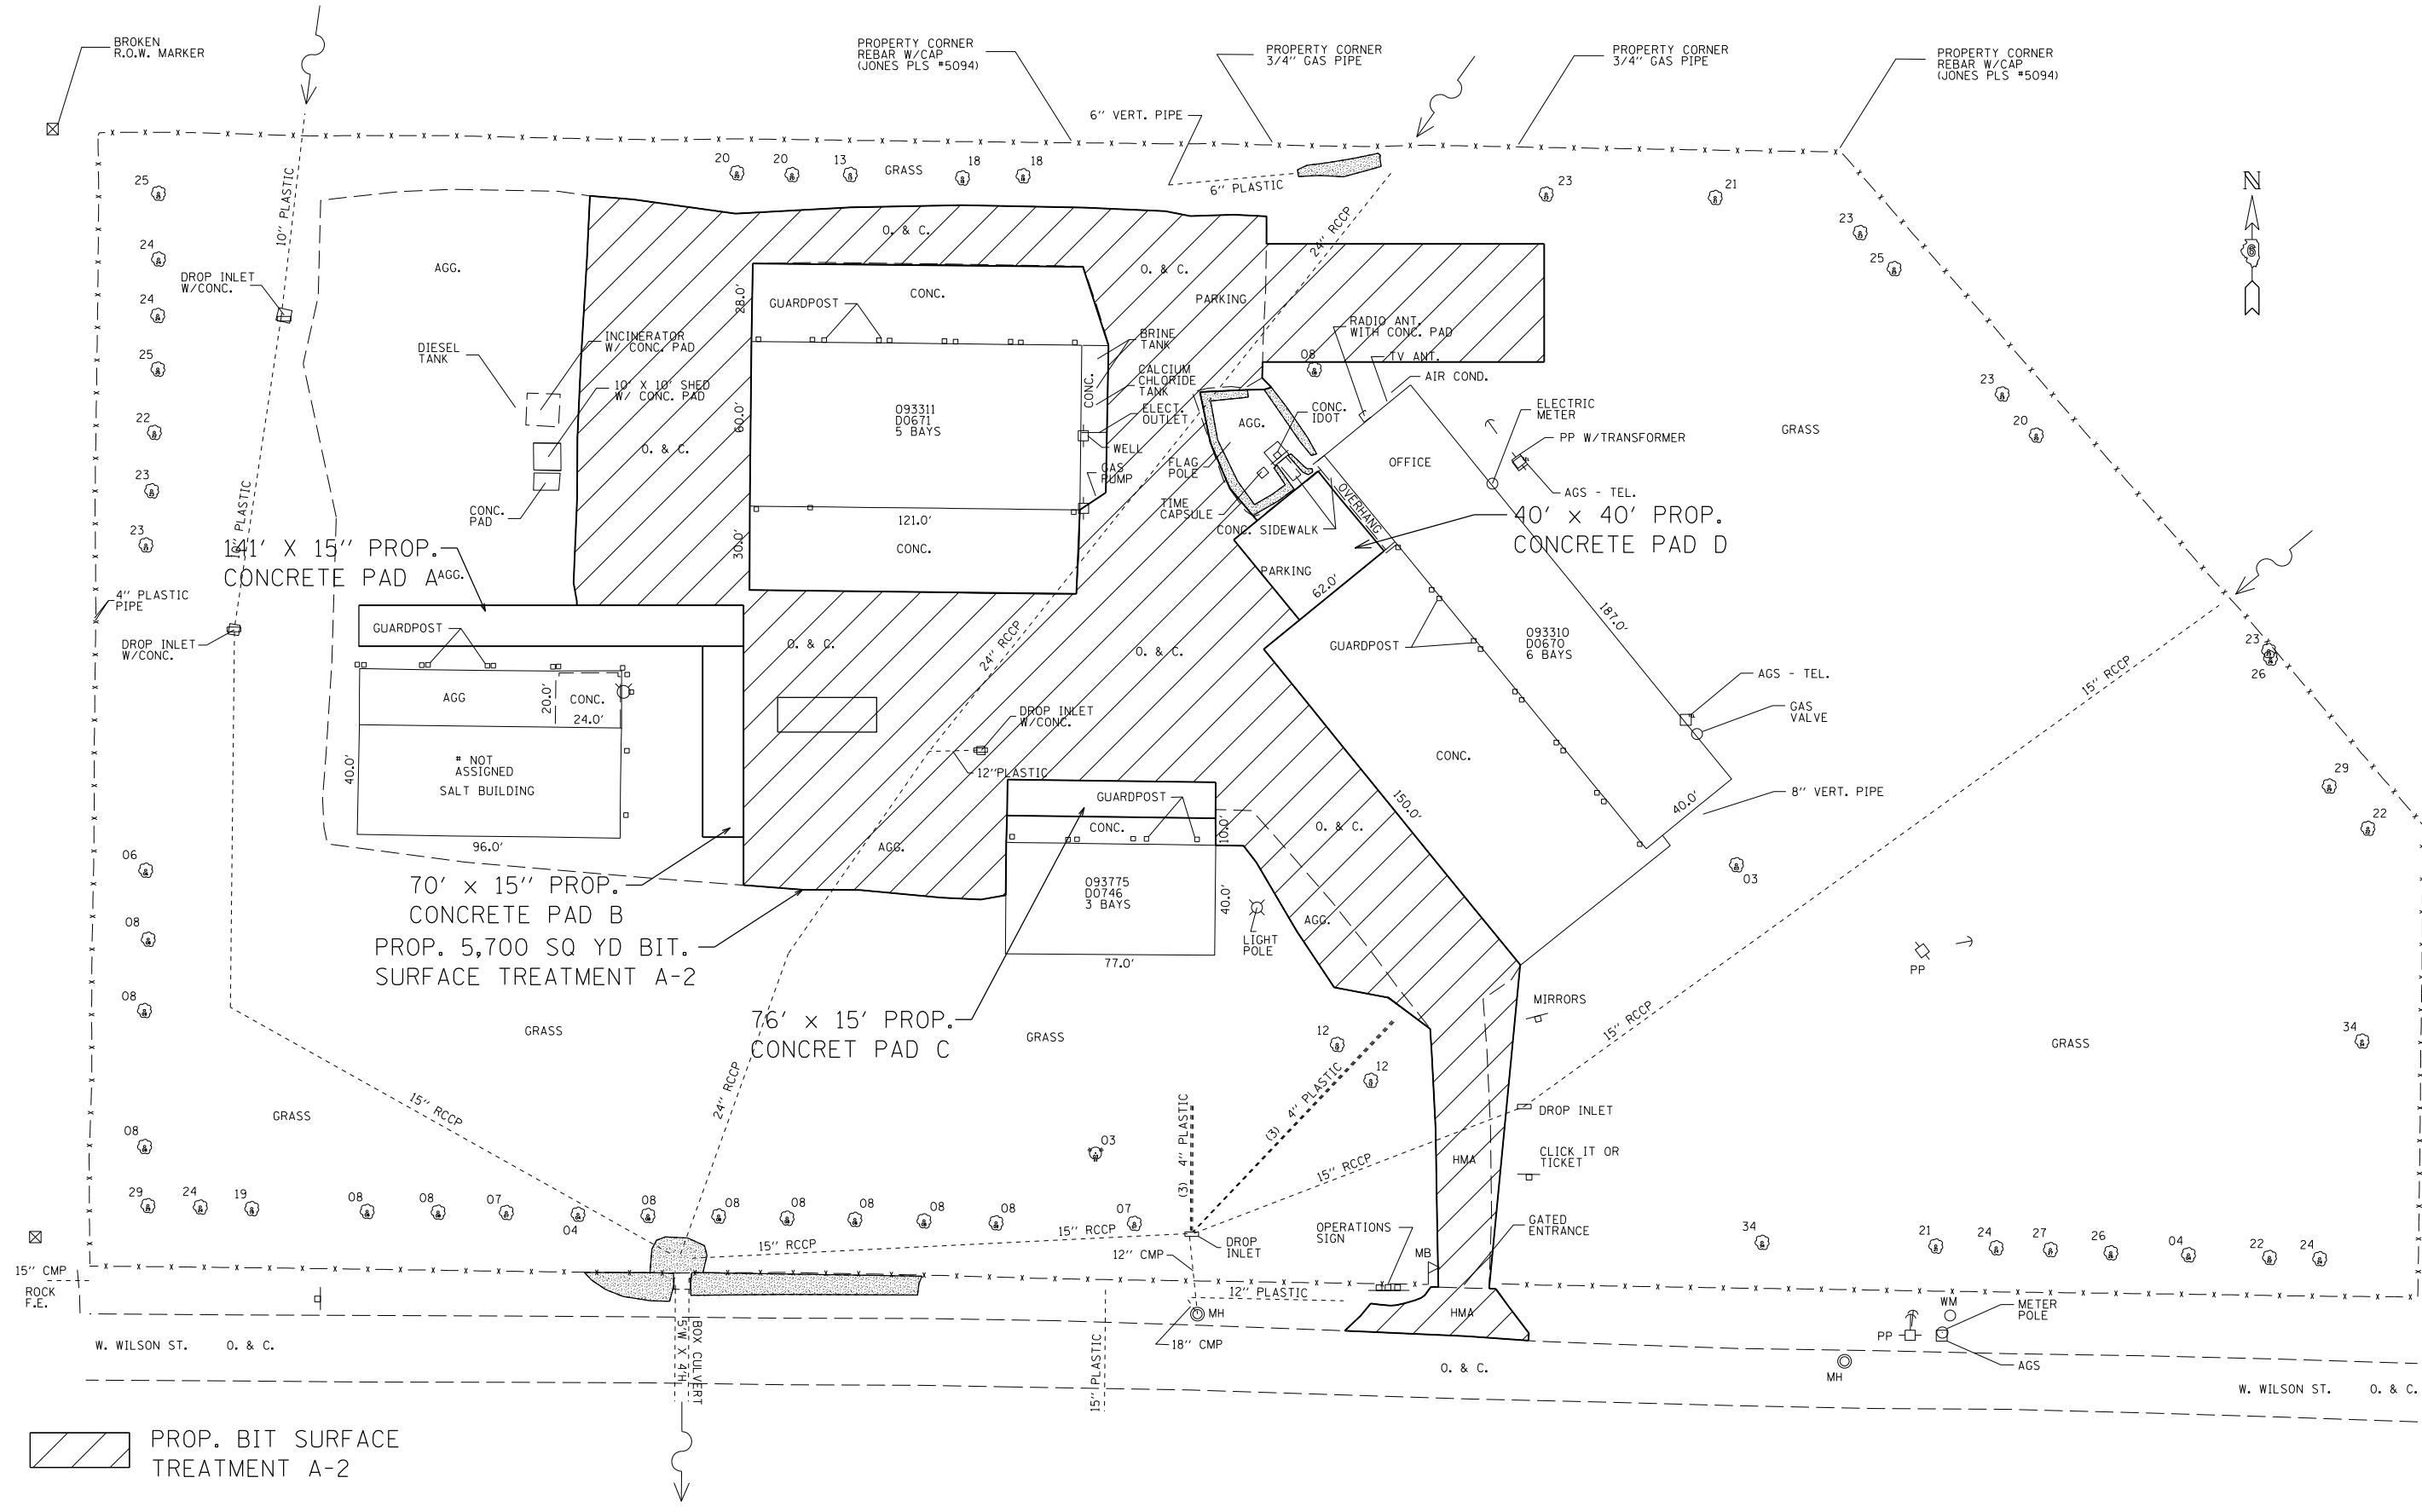

PROP. BIT SURFACE TREATMENT A-2

MODEL: D:\m\h\j\...
 FILE NAME: S:\CONTRACTS\72N01 - RUSHVILLE YARD\PLANS\72N01-ent-6-rushville.dwg
 USER: sharptd


USER NAME = sharptd	DESIGNED - _____	REVISED - _____
DRAWN - _____	REVISOR - _____	REVISOR - _____
PLOT SCALE = 60.0000' / in.	CHECKED - _____	REVISOR - _____
PLOT DATE = 6/28/2021	DATE - _____	REVISOR - _____

**STATE OF ILLINOIS
DEPARTMENT OF TRANSPORTATION**


PLAN

SCALE: _____ SHEET _____ OF _____ SHEETS STA. _____ TO STA. _____


•WILSON ST.		RTE.	SECTION	COUNTY	TOTAL SHEETS	SHEET NO.
		+	MG - RUSHVILLE	SCHUYLER	7	6
				CONTRACT NO. 72N01		
		ILLINOIS	FED. AID PROJECT			

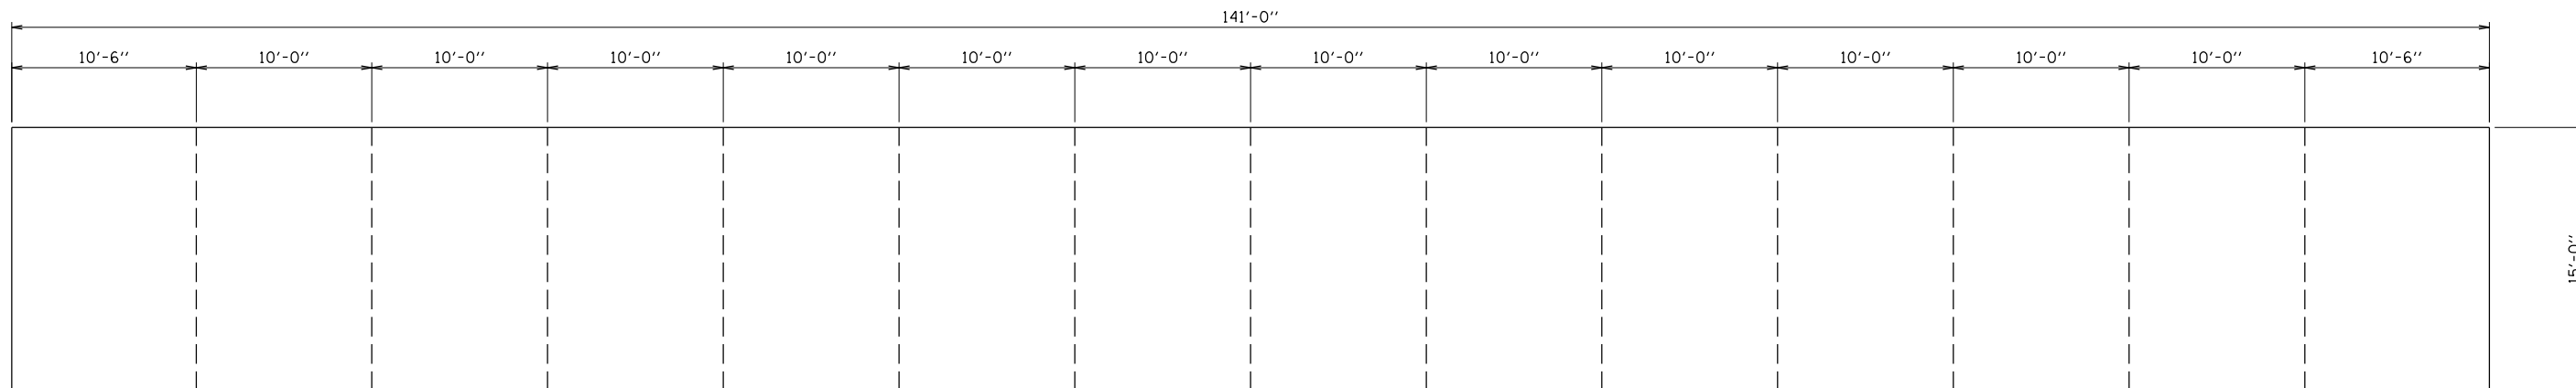


CONCRETE PAD A

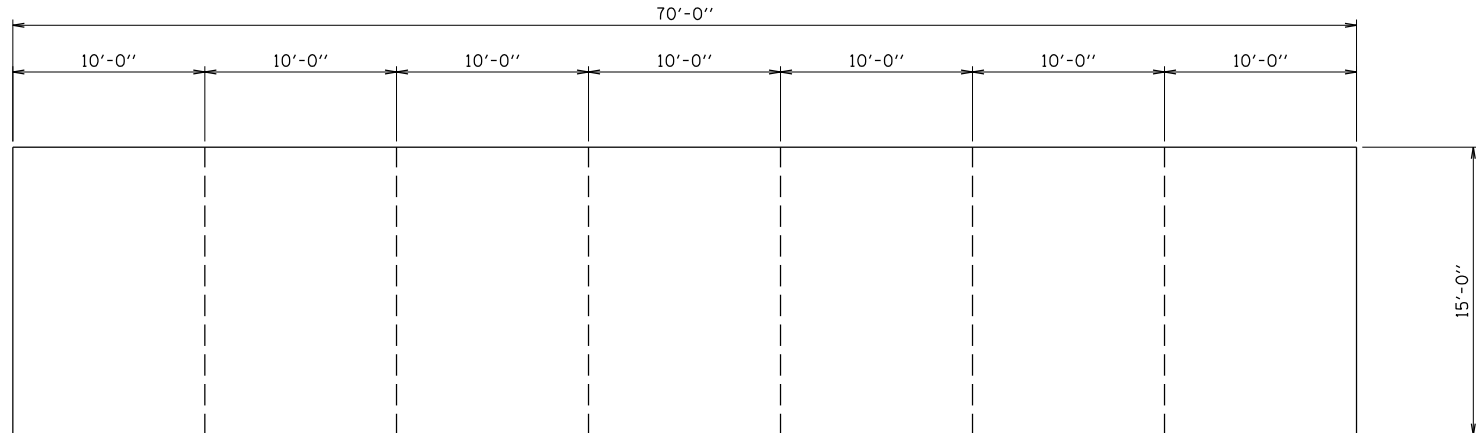


CONCRETE PAD B

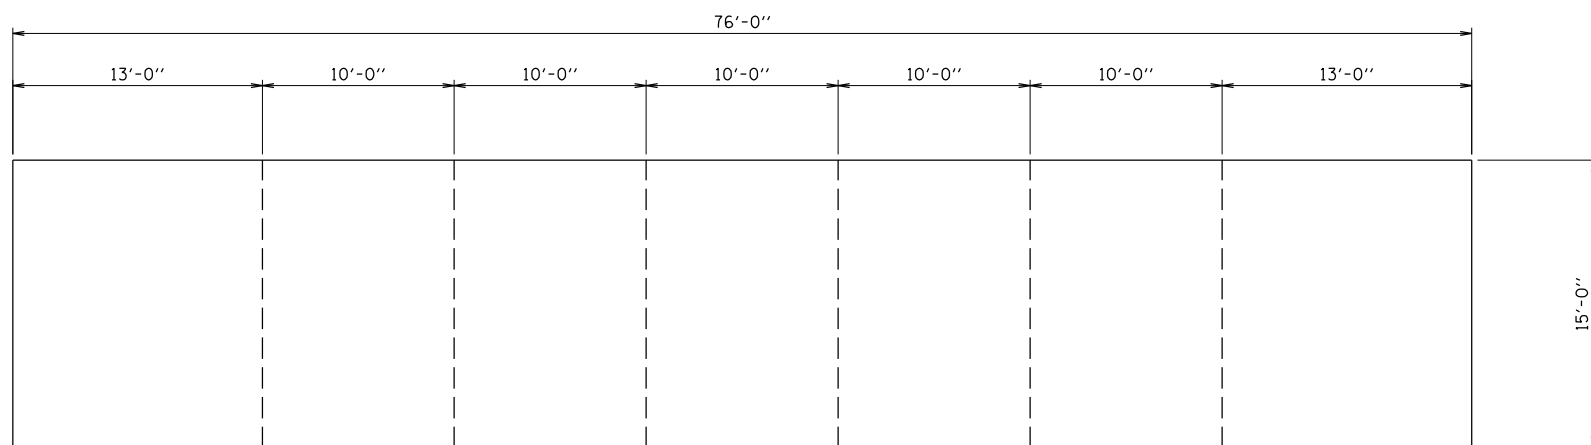

CONCRETE PAD C FACE OF BUILDING

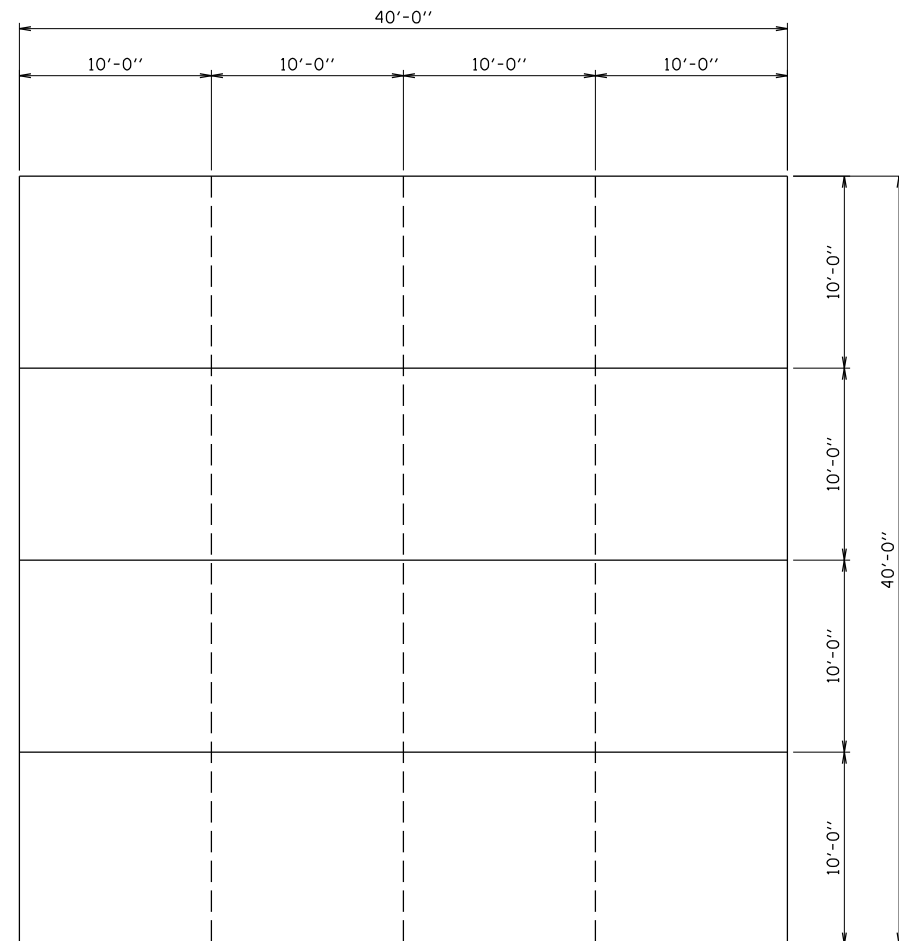

CONCRETE PAD D FACE OF BUILDING

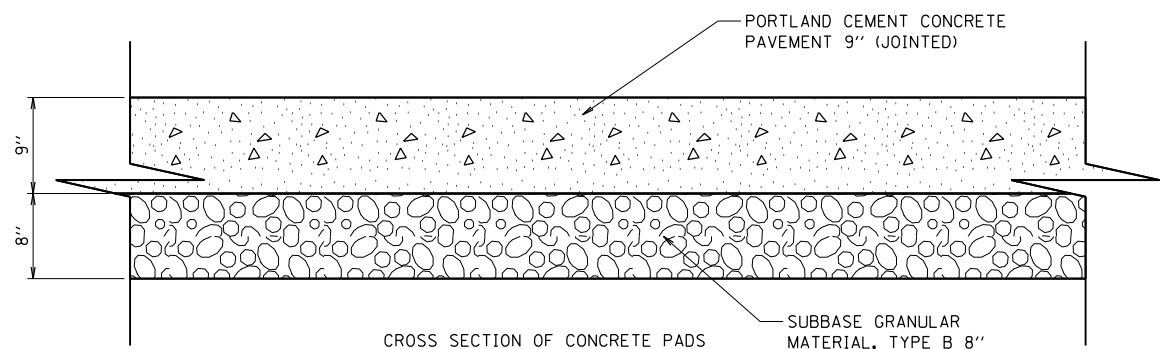

CROSS SECTION OF CONCRETE PADS

TIED JOINT _____
 SAWED JOINT - - - - -

MODEL: D:\p\h\...
 FILE NAME: S:\CONTRACT\72N01 - RUSHVILLE YARD\PLANS\72N01-shr-7.dwg, drc\shr.dgn

USER NAME = sharptd	DESIGNED - _____	REVISED - _____
	DRAWN - _____	REVISED - _____
PLOT SCALE = 9.9996' / in.	CHECKED - _____	REVISED - _____
PLOT DATE = 6/28/2021	DATE - _____	REVISED - _____

**STATE OF ILLINOIS
 DEPARTMENT OF TRANSPORTATION**

JOINTING DETAILS

SCALE: _____ SHEET 1 OF 7 SHEETS STA. _____ TO STA. _____

•WILSON ST.			
RT.	SECTION	COUNTY	TOTAL SHEETS
+	MG - RUSHVILLE	SCHUYLER	7
			SHEET NO. 7
CONTRACT NO. 72N01			
ILLINOIS FED. AID PROJECT			