

FILE NAME : c:\p\proj\0802193.00\contract\_2\design\sections\0254883\_sht-wash-60th.dgn

**CG** Ciorba Group, Inc.  
 CONSULTING ENGINEERS  
 5507 North Cumberland Avenue, Suite 402  
 Chicago, Illinois 60656  
 Tel. 773.775.4009 Fax 773.775.4014


USER NAME = jberendzen	DESIGNED - EPS	REVISD -
	DRAWN - NT	REVISD -
PLOT SCALE = 20.0000" / IN.	CHECKED - DJD	REVISD -
PLOT DATE = 12/19/2014	DATE - 12/19/2014	REVISD -

**STATE OF ILLINOIS  
 DEPARTMENT OF TRANSPORTATION**

**60TH STREET  
 CROSS SECTIONS**

SCALE: SHEET NO. OF SHEETS STA. 756+00.00 TO STA. 756+50.00

F.A.P. RTE.	SECTION	COUNTY	TOTAL SHEETS	SHEET NO.
595	(142-1, 142)R	ROCK ISLAND	1353	1301
FED. ROAD DIST. NO. - ILLINOIS FED. AID PROJECT			CONTRACT NO. 64883	

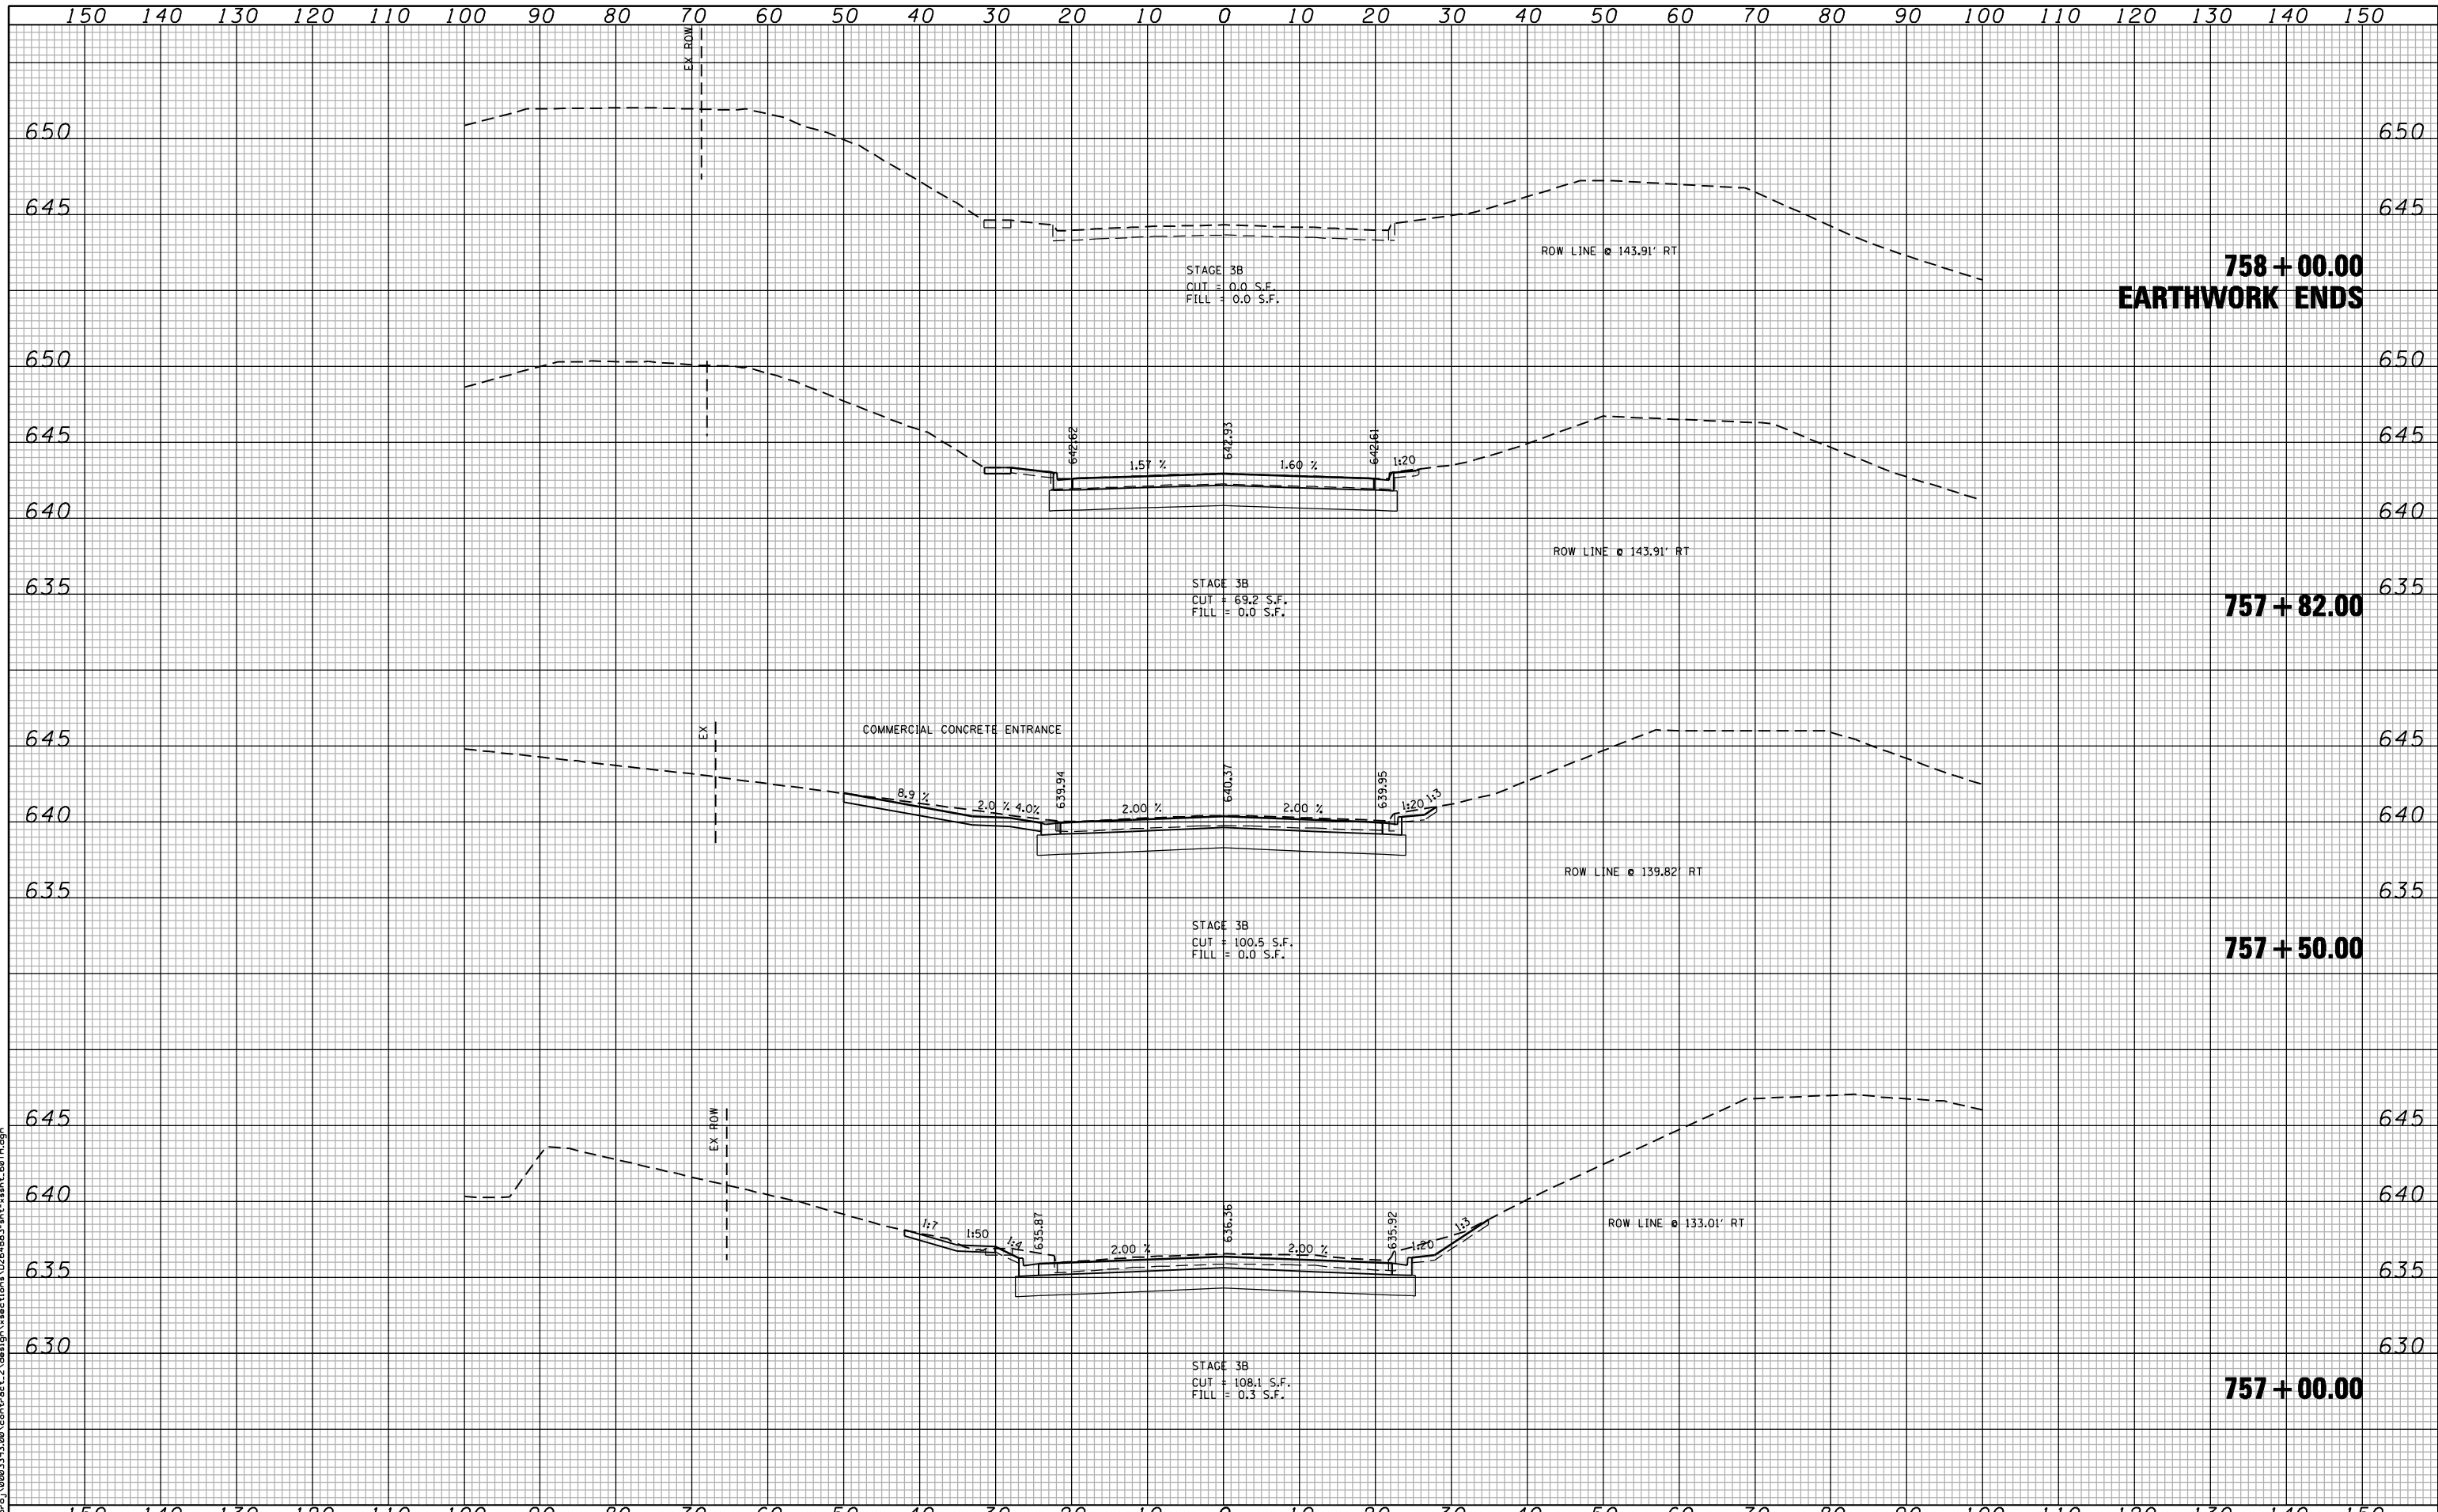

**758 + 00.00  
EARTHWORK ENDS**

**757 + 82.00**

**757 + 50.00**

**757 + 00.00**

FILE NAME: c:\p\0802\93\08\contract\_2\design\sections\0254883\st-ash-60th.dgn


**CG** Ciorba Group, Inc.  
CONSULTING ENGINEERS  
5507 North Cumberland Avenue, Suite 402  
Chicago, Illinois 60656  
Tel. 773.775.4009 Fax 773.775.4014

USER NAME = jberendzen	DESIGNED - EPS	REVISED -
	DRAWN - NT	REVISED -
PLOT SCALE = 20.0000" / IN.	CHECKED - DJD	REVISED -
PLOT DATE = 12/19/2014	DATE - 12/19/2014	REVISED -

**STATE OF ILLINOIS  
DEPARTMENT OF TRANSPORTATION**

<b>60TH STREET CROSS SECTIONS</b>	
SCALE:	SHEET NO. OF SHEETS STA. 757+00.00 TO STA. 758+00.00

F.A.P. RTE.	SECTION	COUNTY	TOTAL SHEETS	SHEET NO.
595	(142-1, 142)R	ROCK ISLAND	1353	1302
CONTRACT NO. 64B83				
FED. ROAD DIST. NO. - ILLINOIS FED. AID PROJECT				

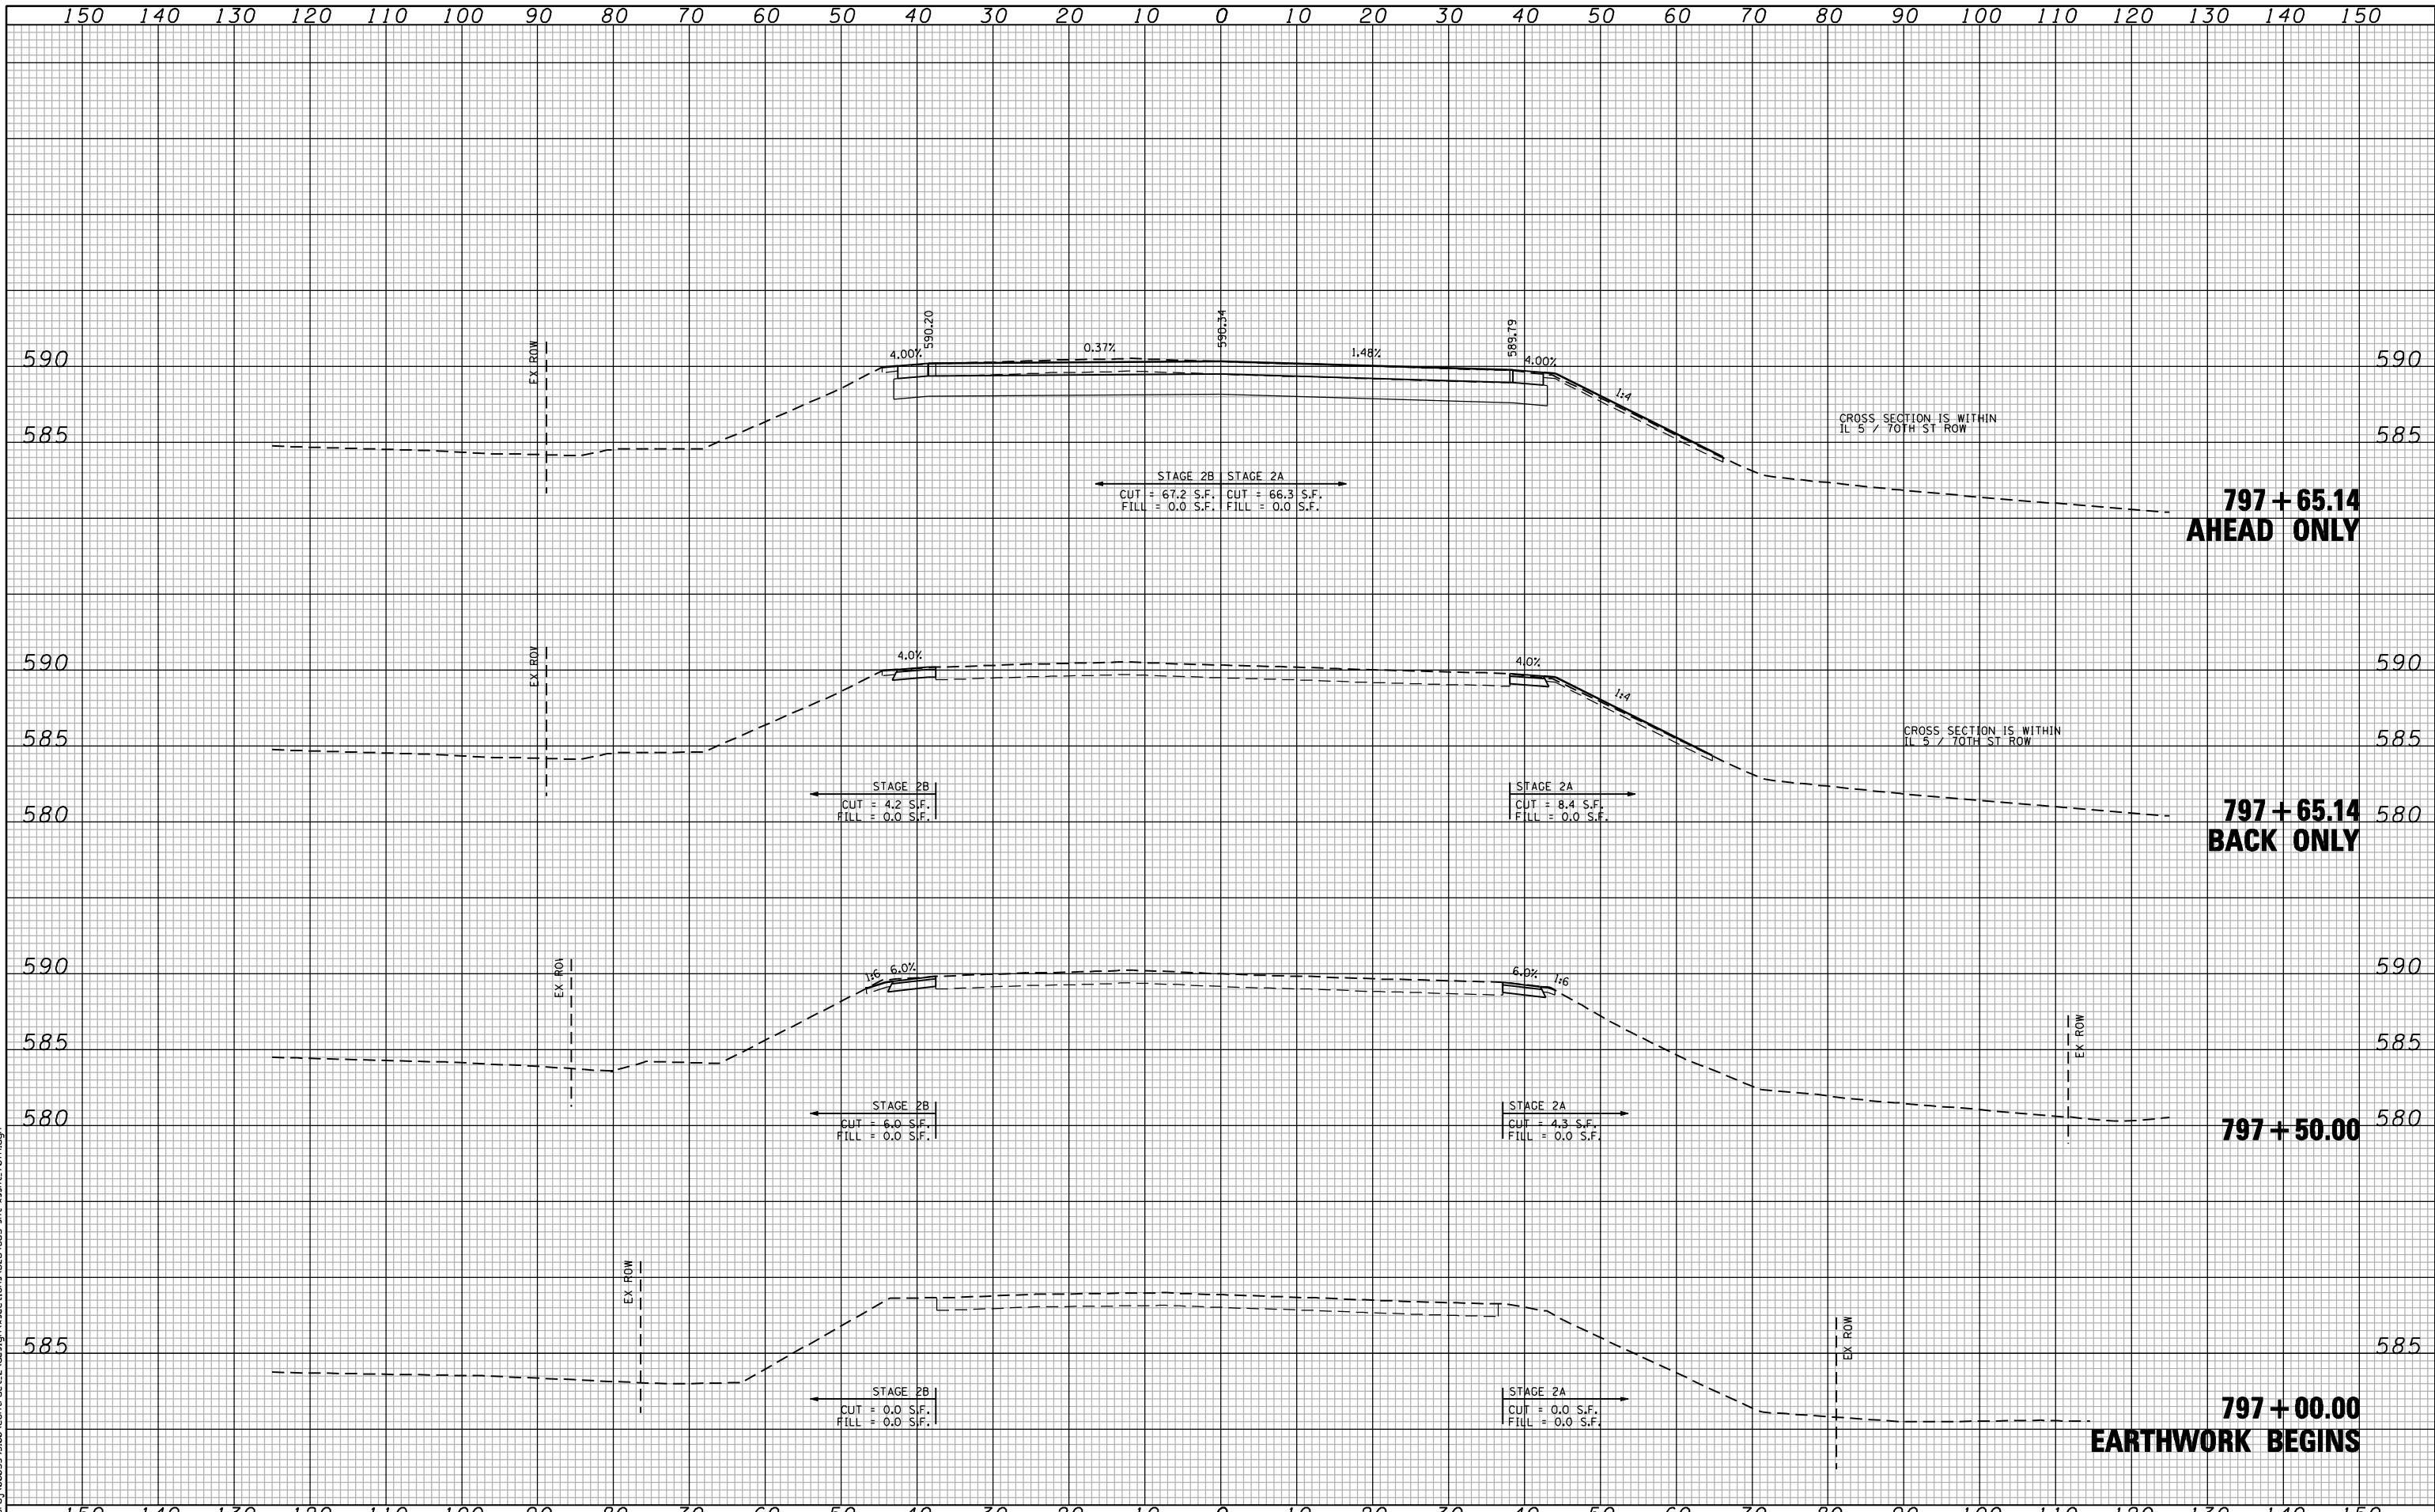

**797 + 65.14  
AHEAD ONLY**

**797 + 65.14  
BACK ONLY**

**797 + 50.00**

**797 + 00.00  
EARTHWORK BEGINS**

STAGE 2B | STAGE 2A  
CUT = 67.2 S.F. | CUT = 66.3 S.F.  
FILL = 0.0 S.F. | FILL = 0.0 S.F.

STAGE 2B  
CUT = 4.2 S.F.  
FILL = 0.0 S.F.

STAGE 2A  
CUT = 8.4 S.F.  
FILL = 0.0 S.F.


STAGE 2B  
CUT = 6.0 S.F.  
FILL = 0.0 S.F.

STAGE 2A  
CUT = 4.3 S.F.  
FILL = 0.0 S.F.

STAGE 2B  
CUT = 0.0 S.F.  
FILL = 0.0 S.F.

STAGE 2A  
CUT = 0.0 S.F.  
FILL = 0.0 S.F.

FILE NAME: c:\prow\0802193\08\contract\2\design\sections\0254883\st-h-wash-70th.dwg

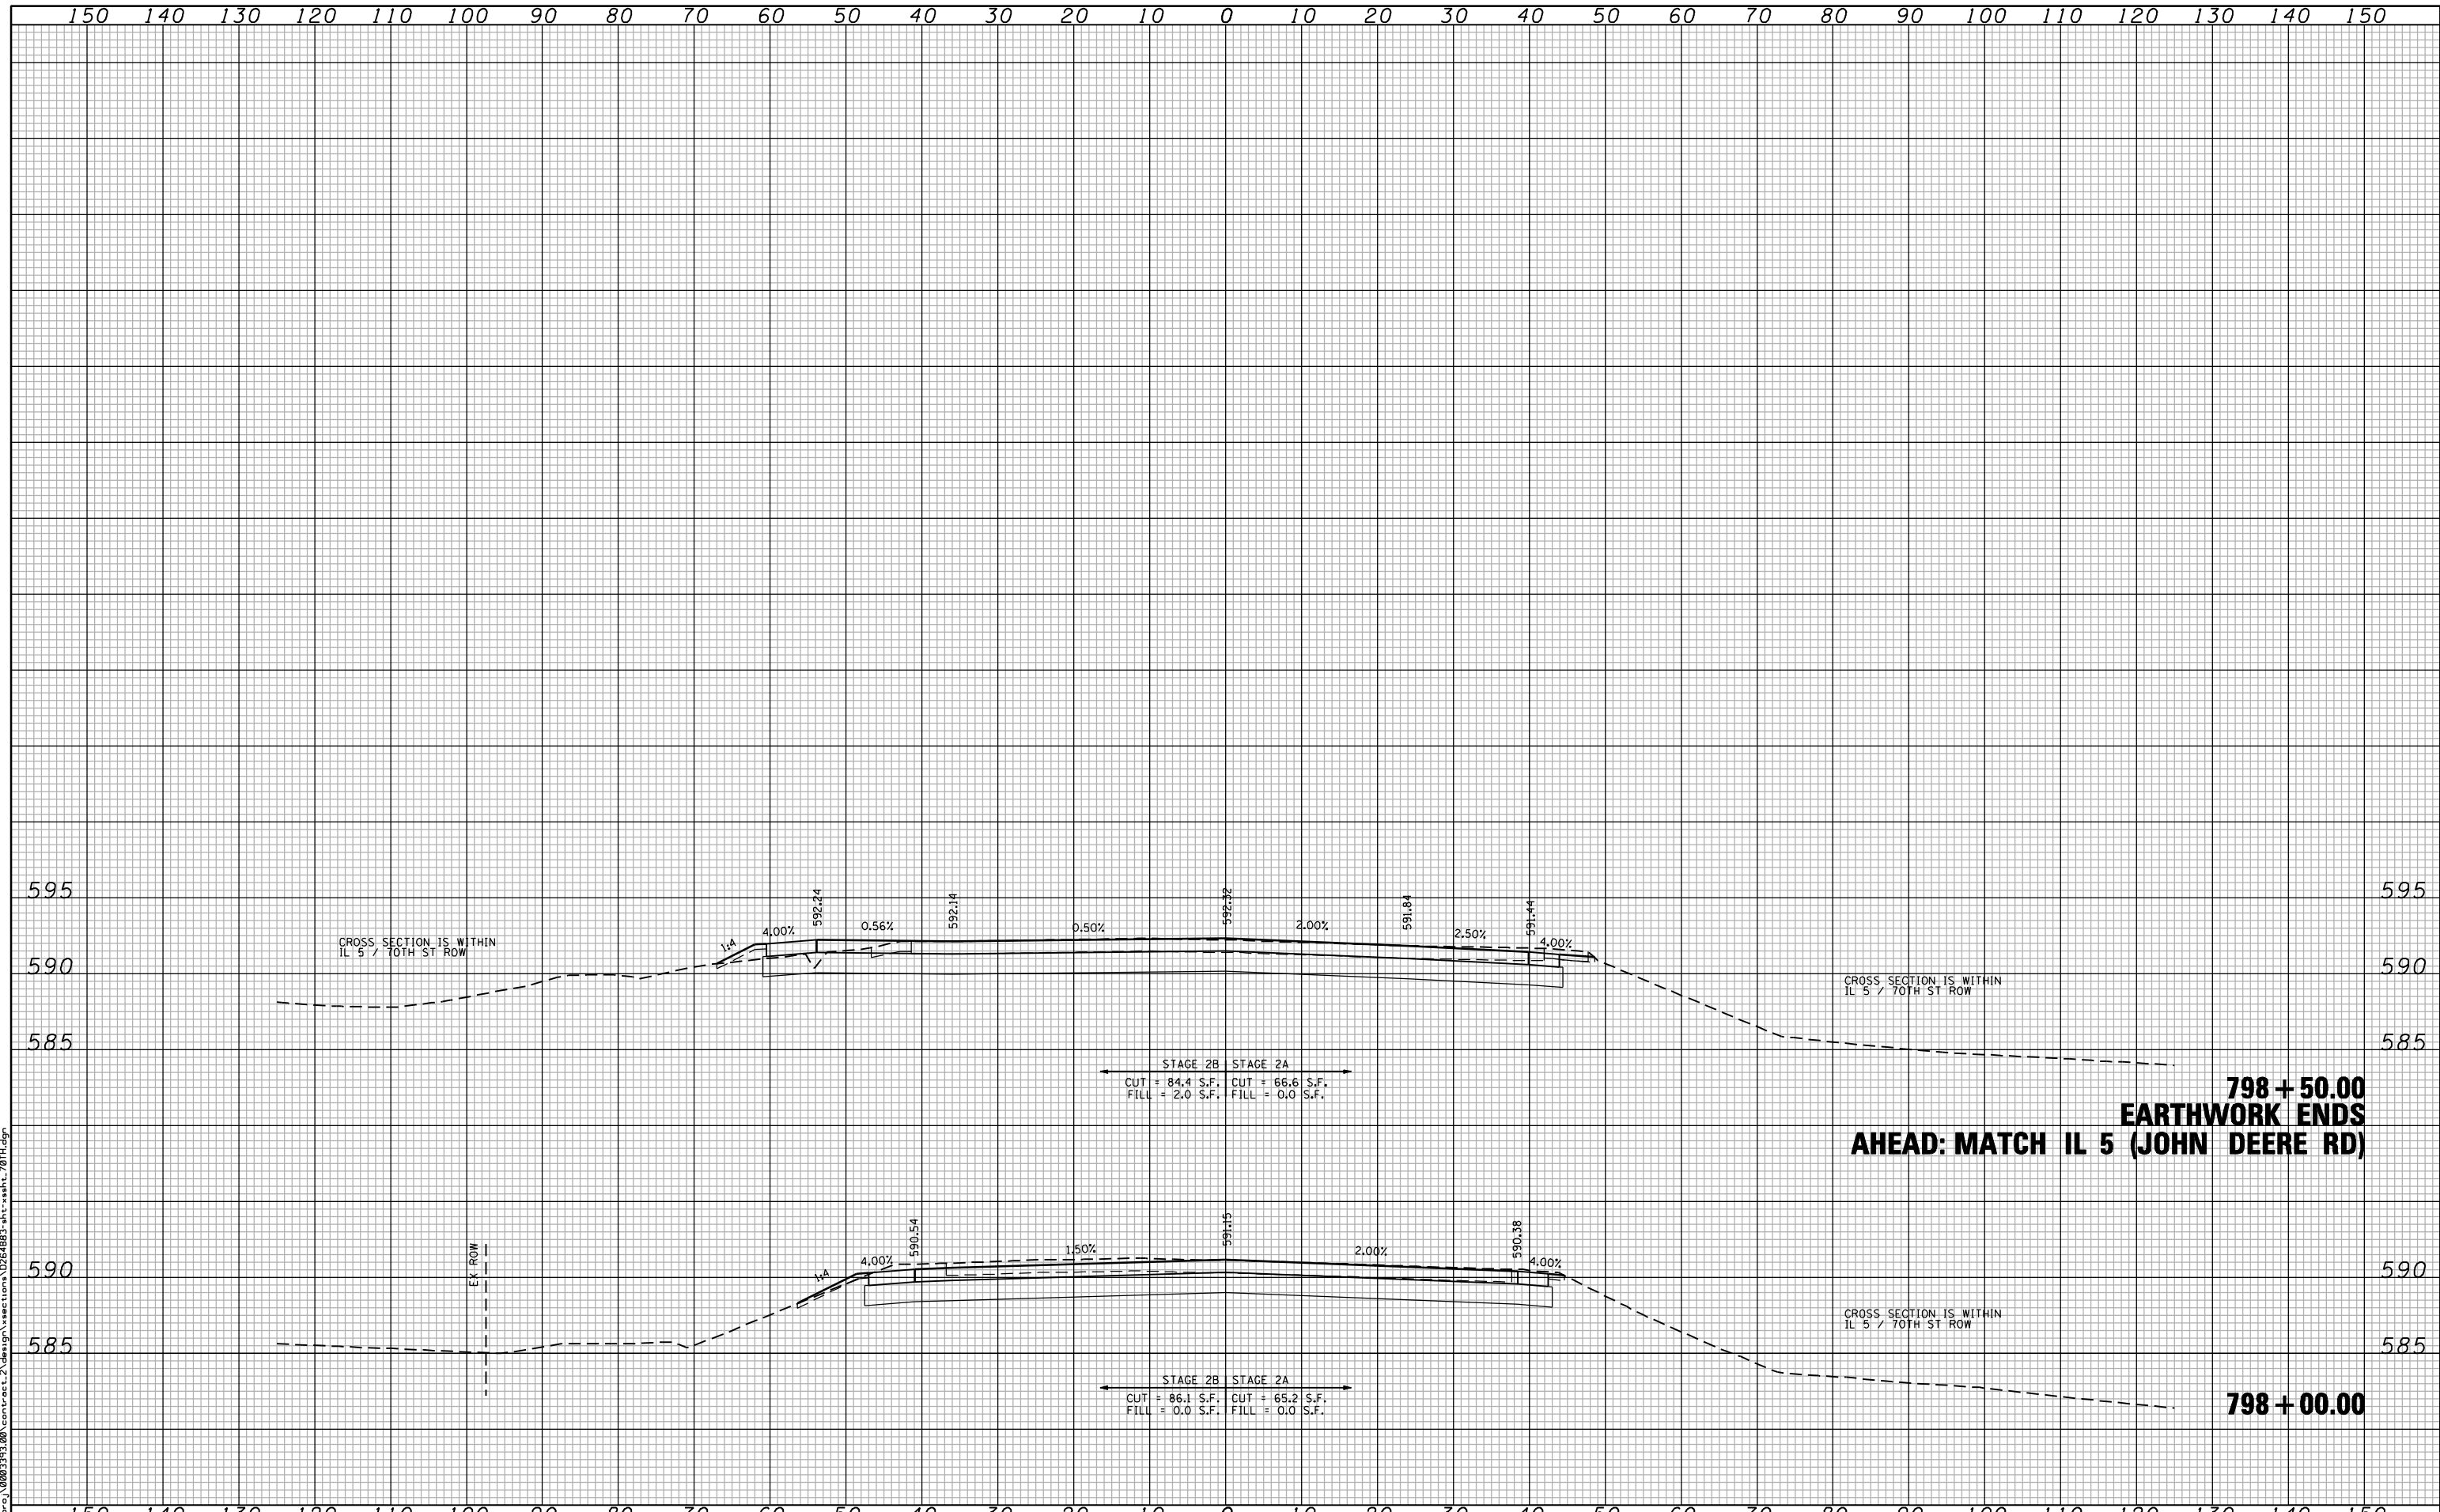

FILE NAME: c:\prow\0802193.00\contract\_2\design\sections\0264883\st-ash-70th.dgn


**CG** **Ciorba Group, Inc.**  
 CONSULTING ENGINEERS  
 5507 North Cumberland Avenue, Suite 402  
 Chicago, Illinois 60658  
 Tel. 773.775.4009 Fax 773.775.4014

USER NAME = jberendzen	DESIGNED - EPS	REVISED -
PLOT SCALE = 20.0000" / IN.	DRAWN - NT	REVISED -
PLOT DATE = 12/19/2014	CHECKED - DJD	REVISED -
	DATE - 12/19/2014	REVISED -

**STATE OF ILLINOIS  
 DEPARTMENT OF TRANSPORTATION**

**70TH STREET  
 CROSS SECTIONS**  
 SCALE: SHEET NO. OF SHEETS STA. 798+00.00 TO STA. 798+50.00

F.A.P. RTE.	SECTION	COUNTY	TOTAL SHEETS	SHEET NO.
595	(142-1, 142)R	ROCK ISLAND	1353	1304
CONTRACT NO. 64B83				
FED. ROAD DIST. NO. - [ILLINOIS] FED. AID PROJECT				

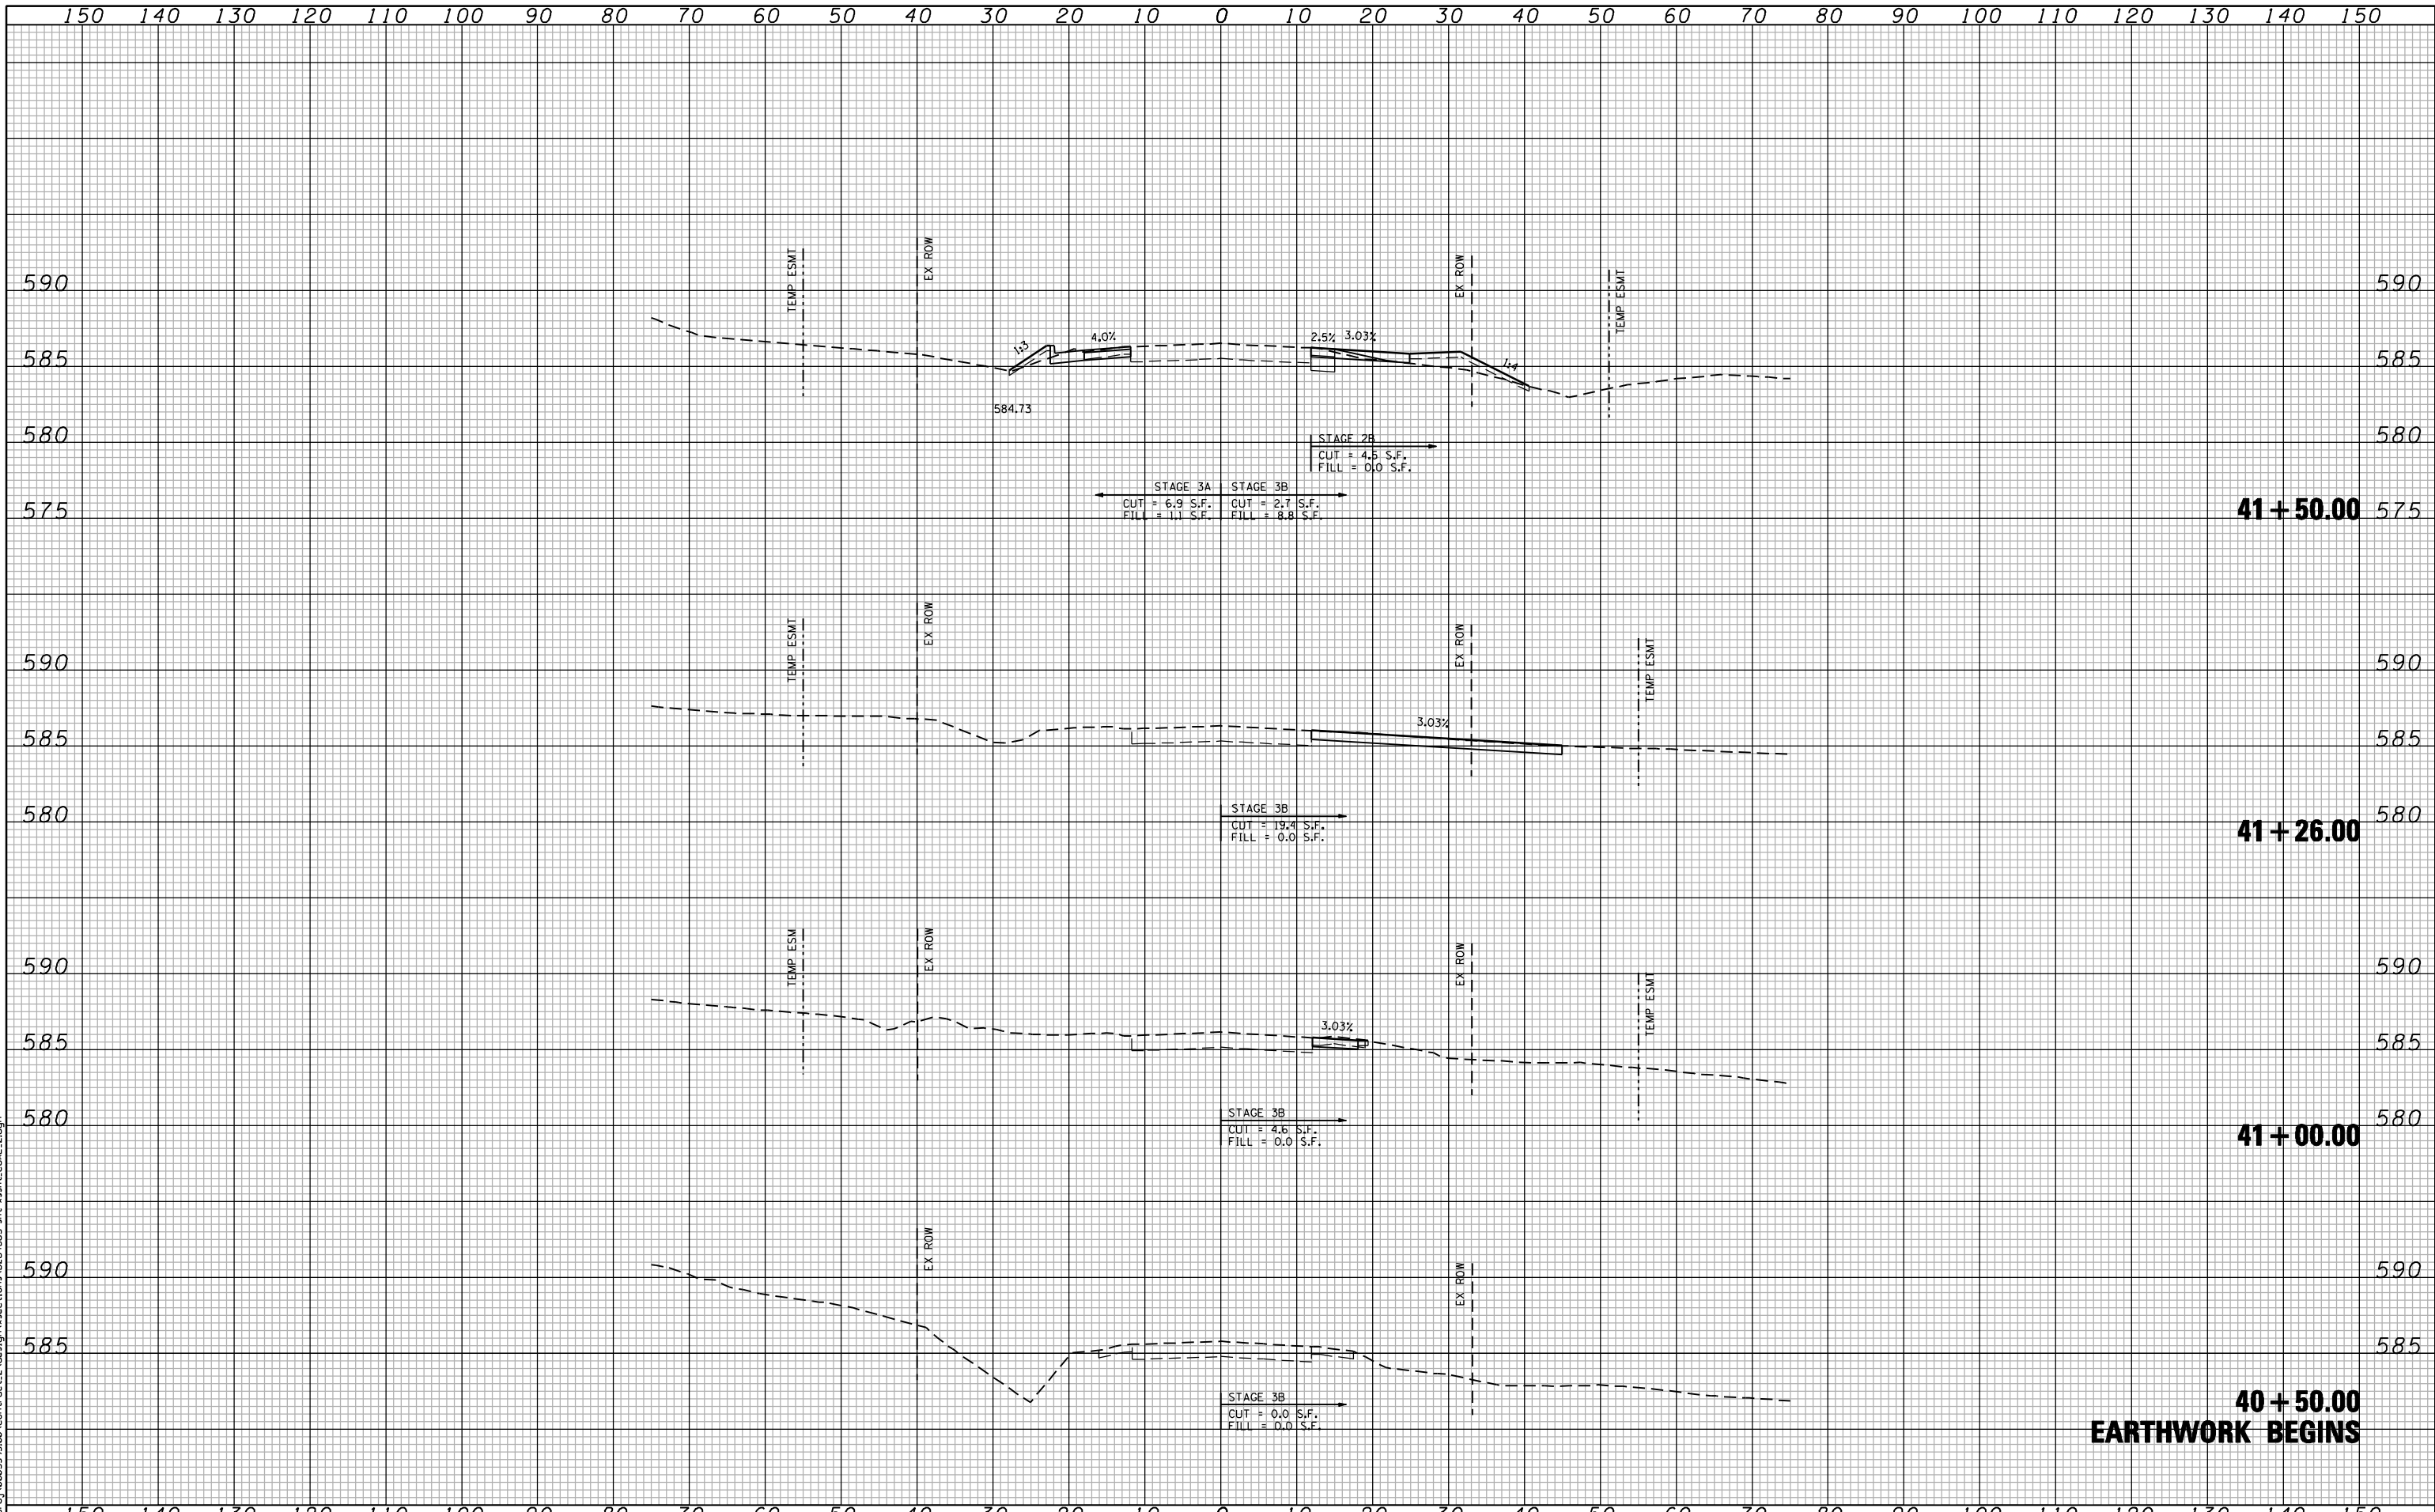

**40 + 50.00  
EARTHWORK BEGINS**

FILE NAME : c:\p\proj\0802193\08\contract\2\design\sections\0254883\sh-t-wash\CDAL\_2.dgn

**CG** Ciorba Group, Inc.  
CONSULTING ENGINEERS  
5507 North Cumberland Avenue, Suite 402  
Chicago, Illinois 60656  
Tel. 773.775.4009 Fax 773.775.4014


USER NAME = jberendzen	DESIGNED - EPS	REVISED -
	DRAWN - NT	REVISED -
PLOT SCALE = 20.0000" / IN.	CHECKED - DJD	REVISED -
PLOT DATE = 12/19/2014	DATE - 12/19/2014	REVISED -

**STATE OF ILLINOIS  
DEPARTMENT OF TRANSPORTATION**

**COALTOWN ROAD  
CROSS SECTIONS**

SCALE: SHEET NO. OF SHEETS STA. 40+50.00 TO STA. 41+50.00

F.A.P. RTE.	SECTION	COUNTY	TOTAL SHEETS	SHEET NO.
595	(142-1, 142)R	ROCK ISLAND	1353	1305
CONTRACT NO. 64B83				
FED. ROAD DIST. NO. - [ILLINOIS] FED. AID PROJECT				

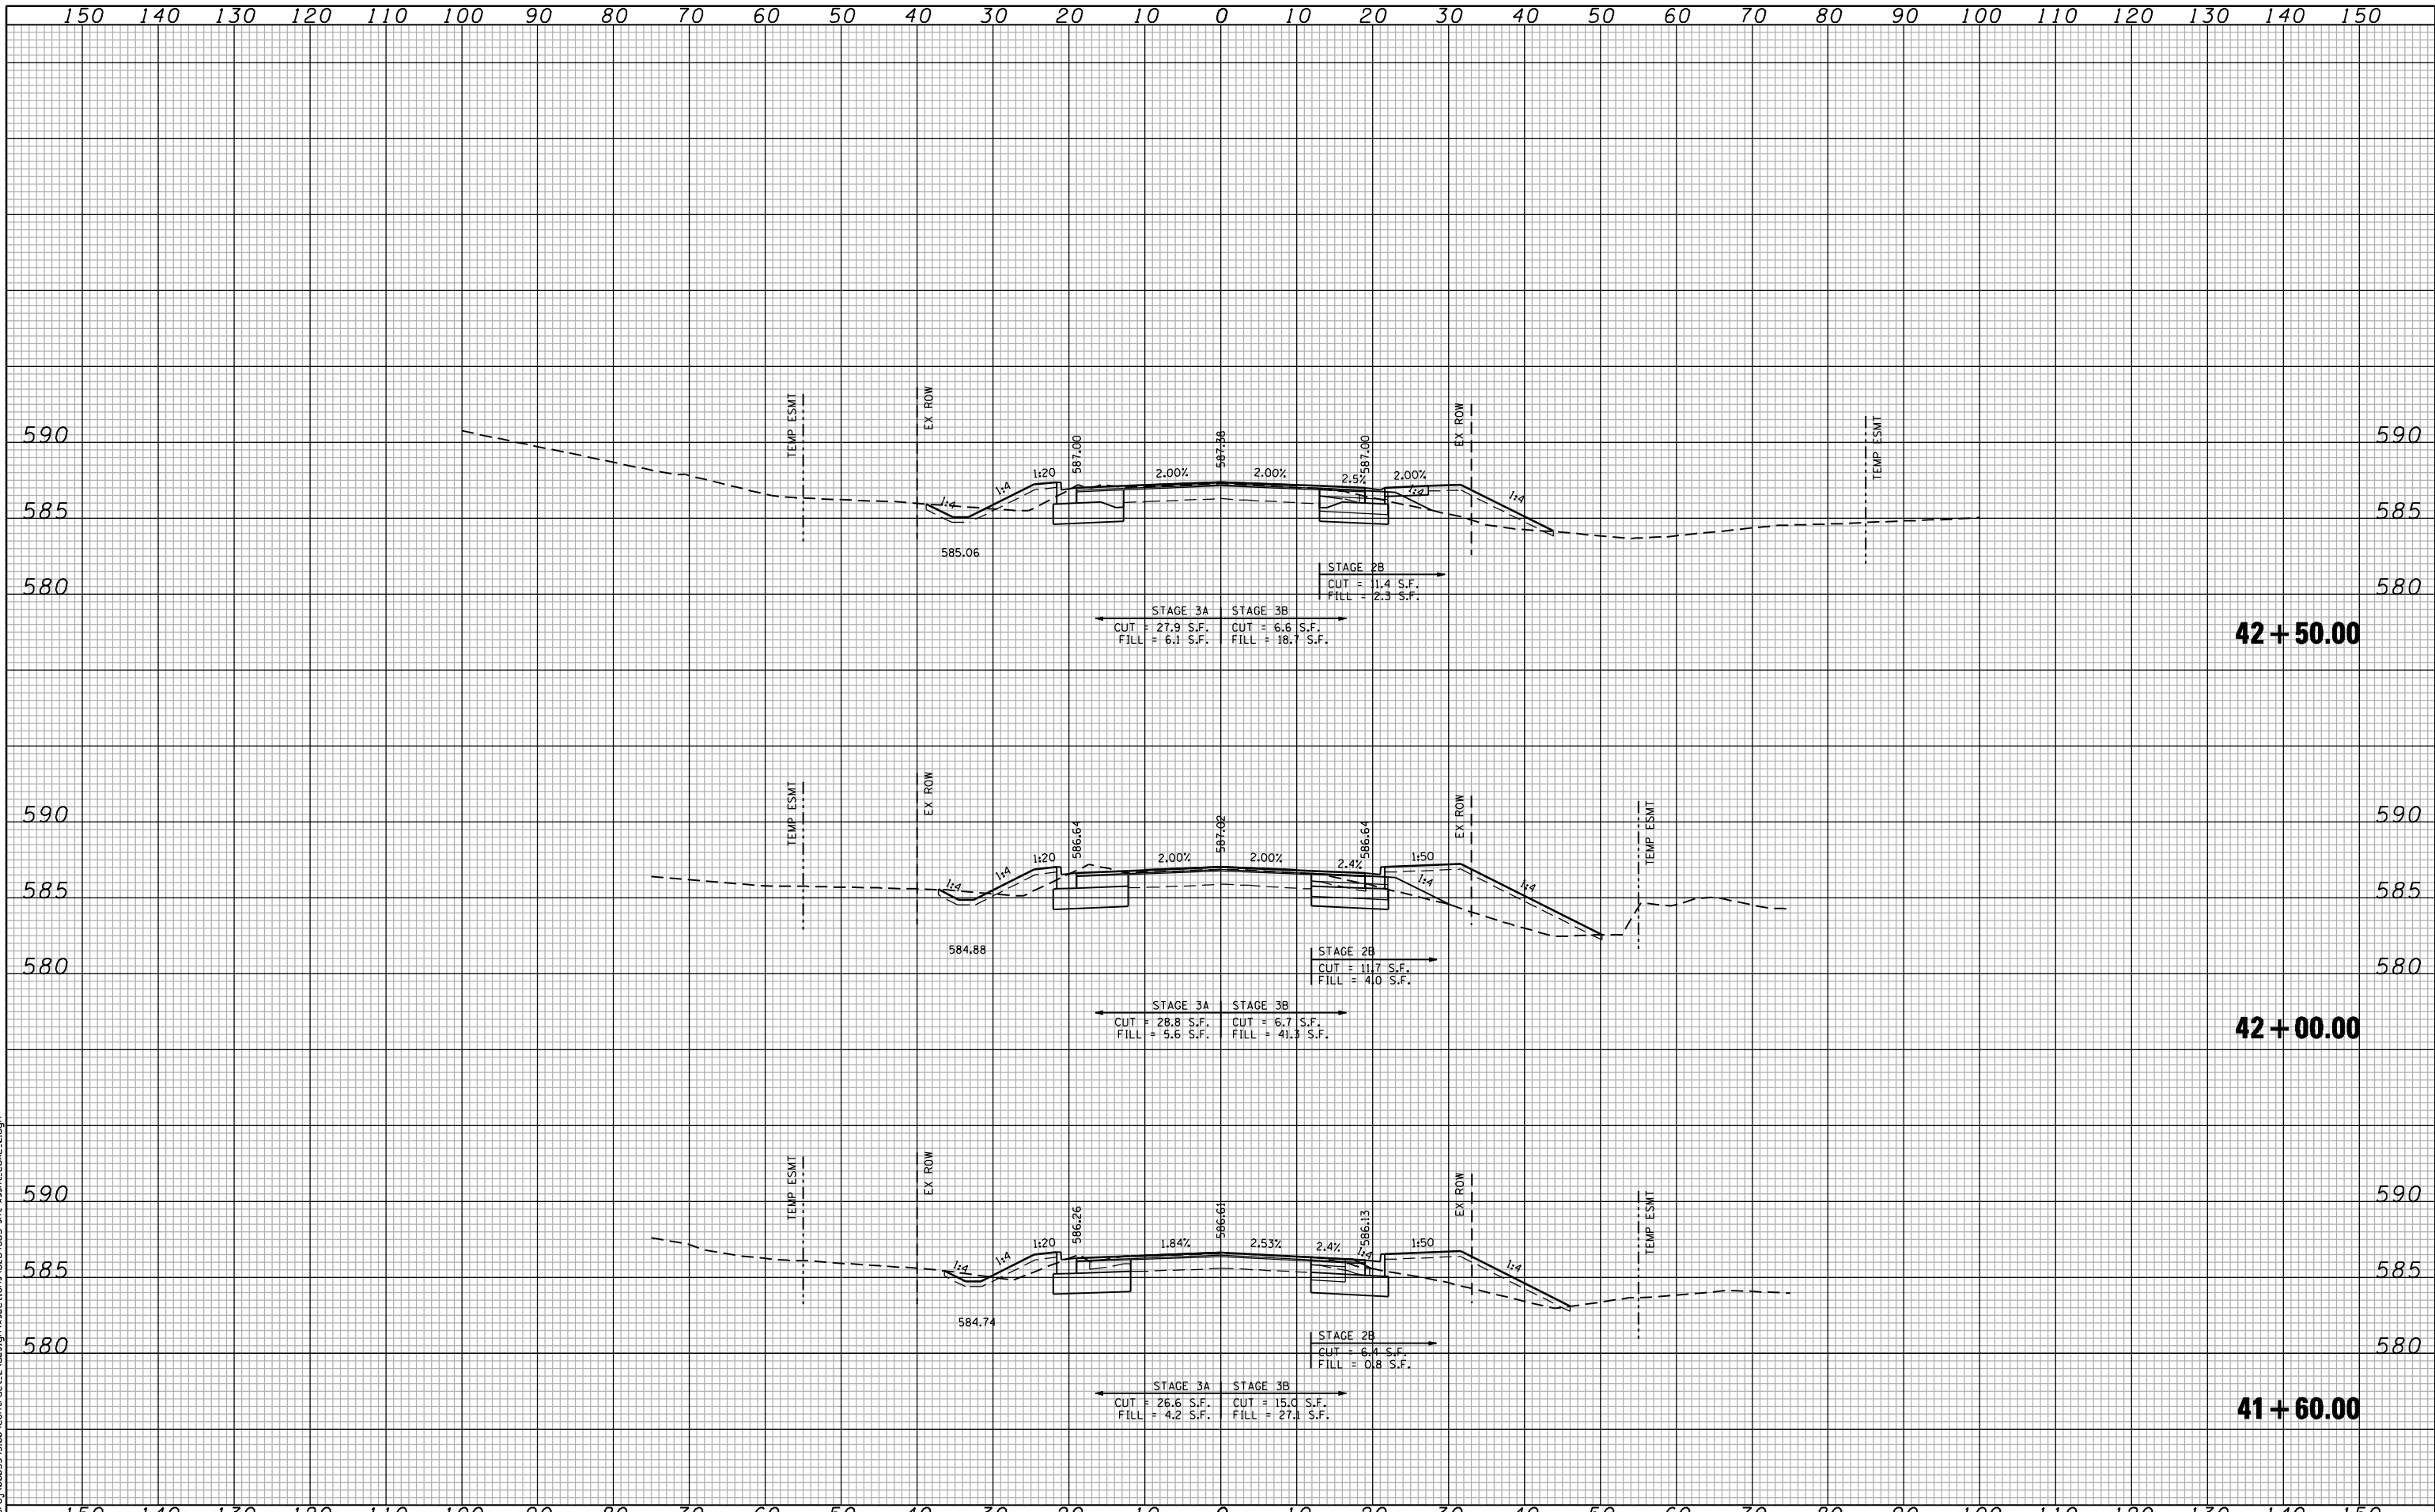

FILE NAME : c:\p\proj\0802193\08\contract\_2\design\sections\0254883\st-ssht\_CDAL\_2.dgn

**CG** **Ciorba Group, Inc.**  
 CONSULTING ENGINEERS  
 5507 North Cumberland Avenue, Suite 402  
 Chicago, Illinois 60656  
 Tel. 773.775.4009 Fax 773.775.4014


USER NAME = jberendzen	DESIGNED - EPS	REVISD -
PLOT SCALE = 20.0000' / IN.	DRAWN - NT	REVISD -
PLOT DATE = 12/19/2014	CHECKED - DJD	REVISD -
	DATE - 12/19/2014	REVISD -

**STATE OF ILLINOIS  
 DEPARTMENT OF TRANSPORTATION**

**COALTOWN ROAD  
 CROSS SECTIONS**

SCALE: SHEET NO. OF SHEETS STA. 41+60.00 TO STA. 42+50.00

F.A.P. RTE.	SECTION	COUNTY	TOTAL SHEETS	SHEET NO.
595	(142-1, 142)R	ROCK ISLAND	1353	1306
FED. ROAD DIST. NO. - [ILLINOIS] FED. AID PROJECT			CONTRACT NO. 64B83	

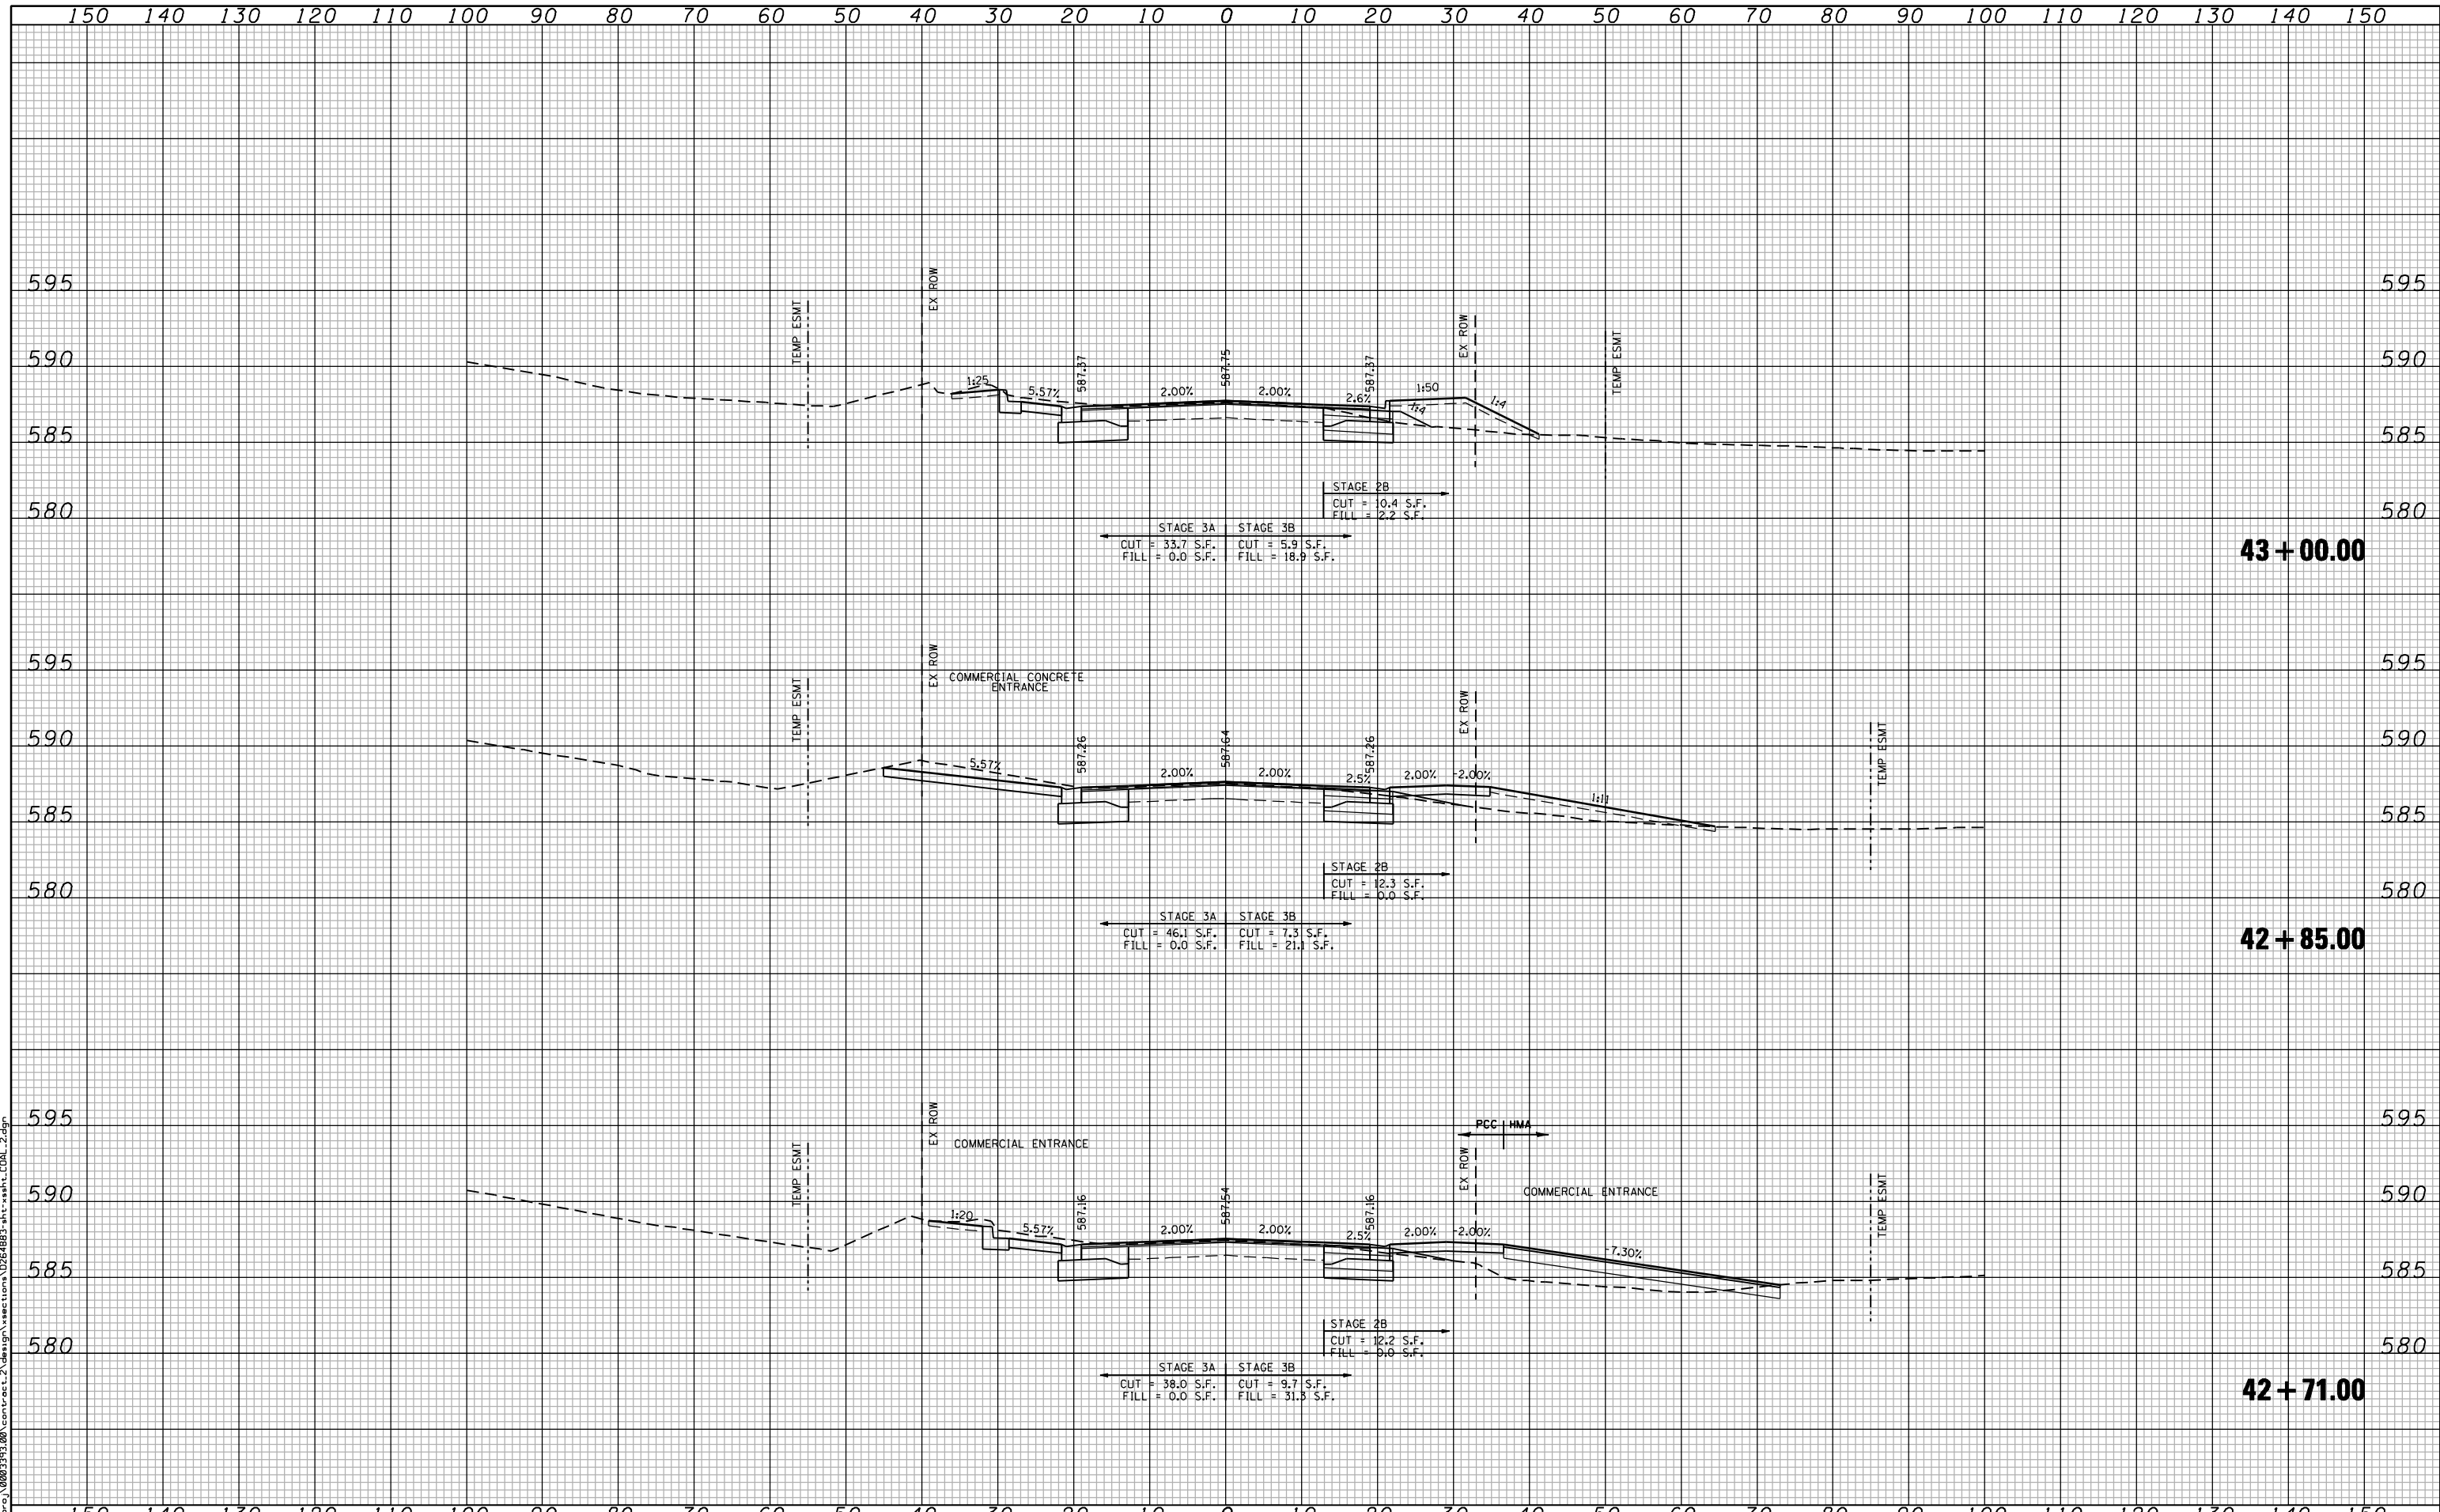

FILE NAME : c:\p\proj\0802193.08\contract\_2\design\sections\0264883\st-essht\_CDAL\_2.dgn

**CG** Ciorba Group, Inc.  
 CONSULTING ENGINEERS  
 5507 North Cumberland Avenue, Suite 402  
 Chicago, Illinois 60656  
 Tel. 773.775.4009 Fax 773.775.4014


USER NAME = jberendzen	DESIGNED - EPS	REVISED -
	DRAWN - NT	REVISED -
PLOT SCALE = 20.0000" / IN.	CHECKED - DJD	REVISED -
PLOT DATE = 12/19/2014	DATE - 12/19/2014	REVISED -

**STATE OF ILLINOIS  
 DEPARTMENT OF TRANSPORTATION**

**COALTOWN ROAD  
 CROSS SECTIONS**

SCALE: SHEET NO. OF SHEETS STA. 42+71.00 TO STA. 43+00.00

F.A.P. RTE.	SECTION	COUNTY	TOTAL SHEETS	SHEET NO.
595	(142-1, 142R)	ROCK ISLAND	1353	1307
FED. ROAD DIST. NO. - ILLINOIS FED. AID PROJECT			CONTRACT NO. 64883	

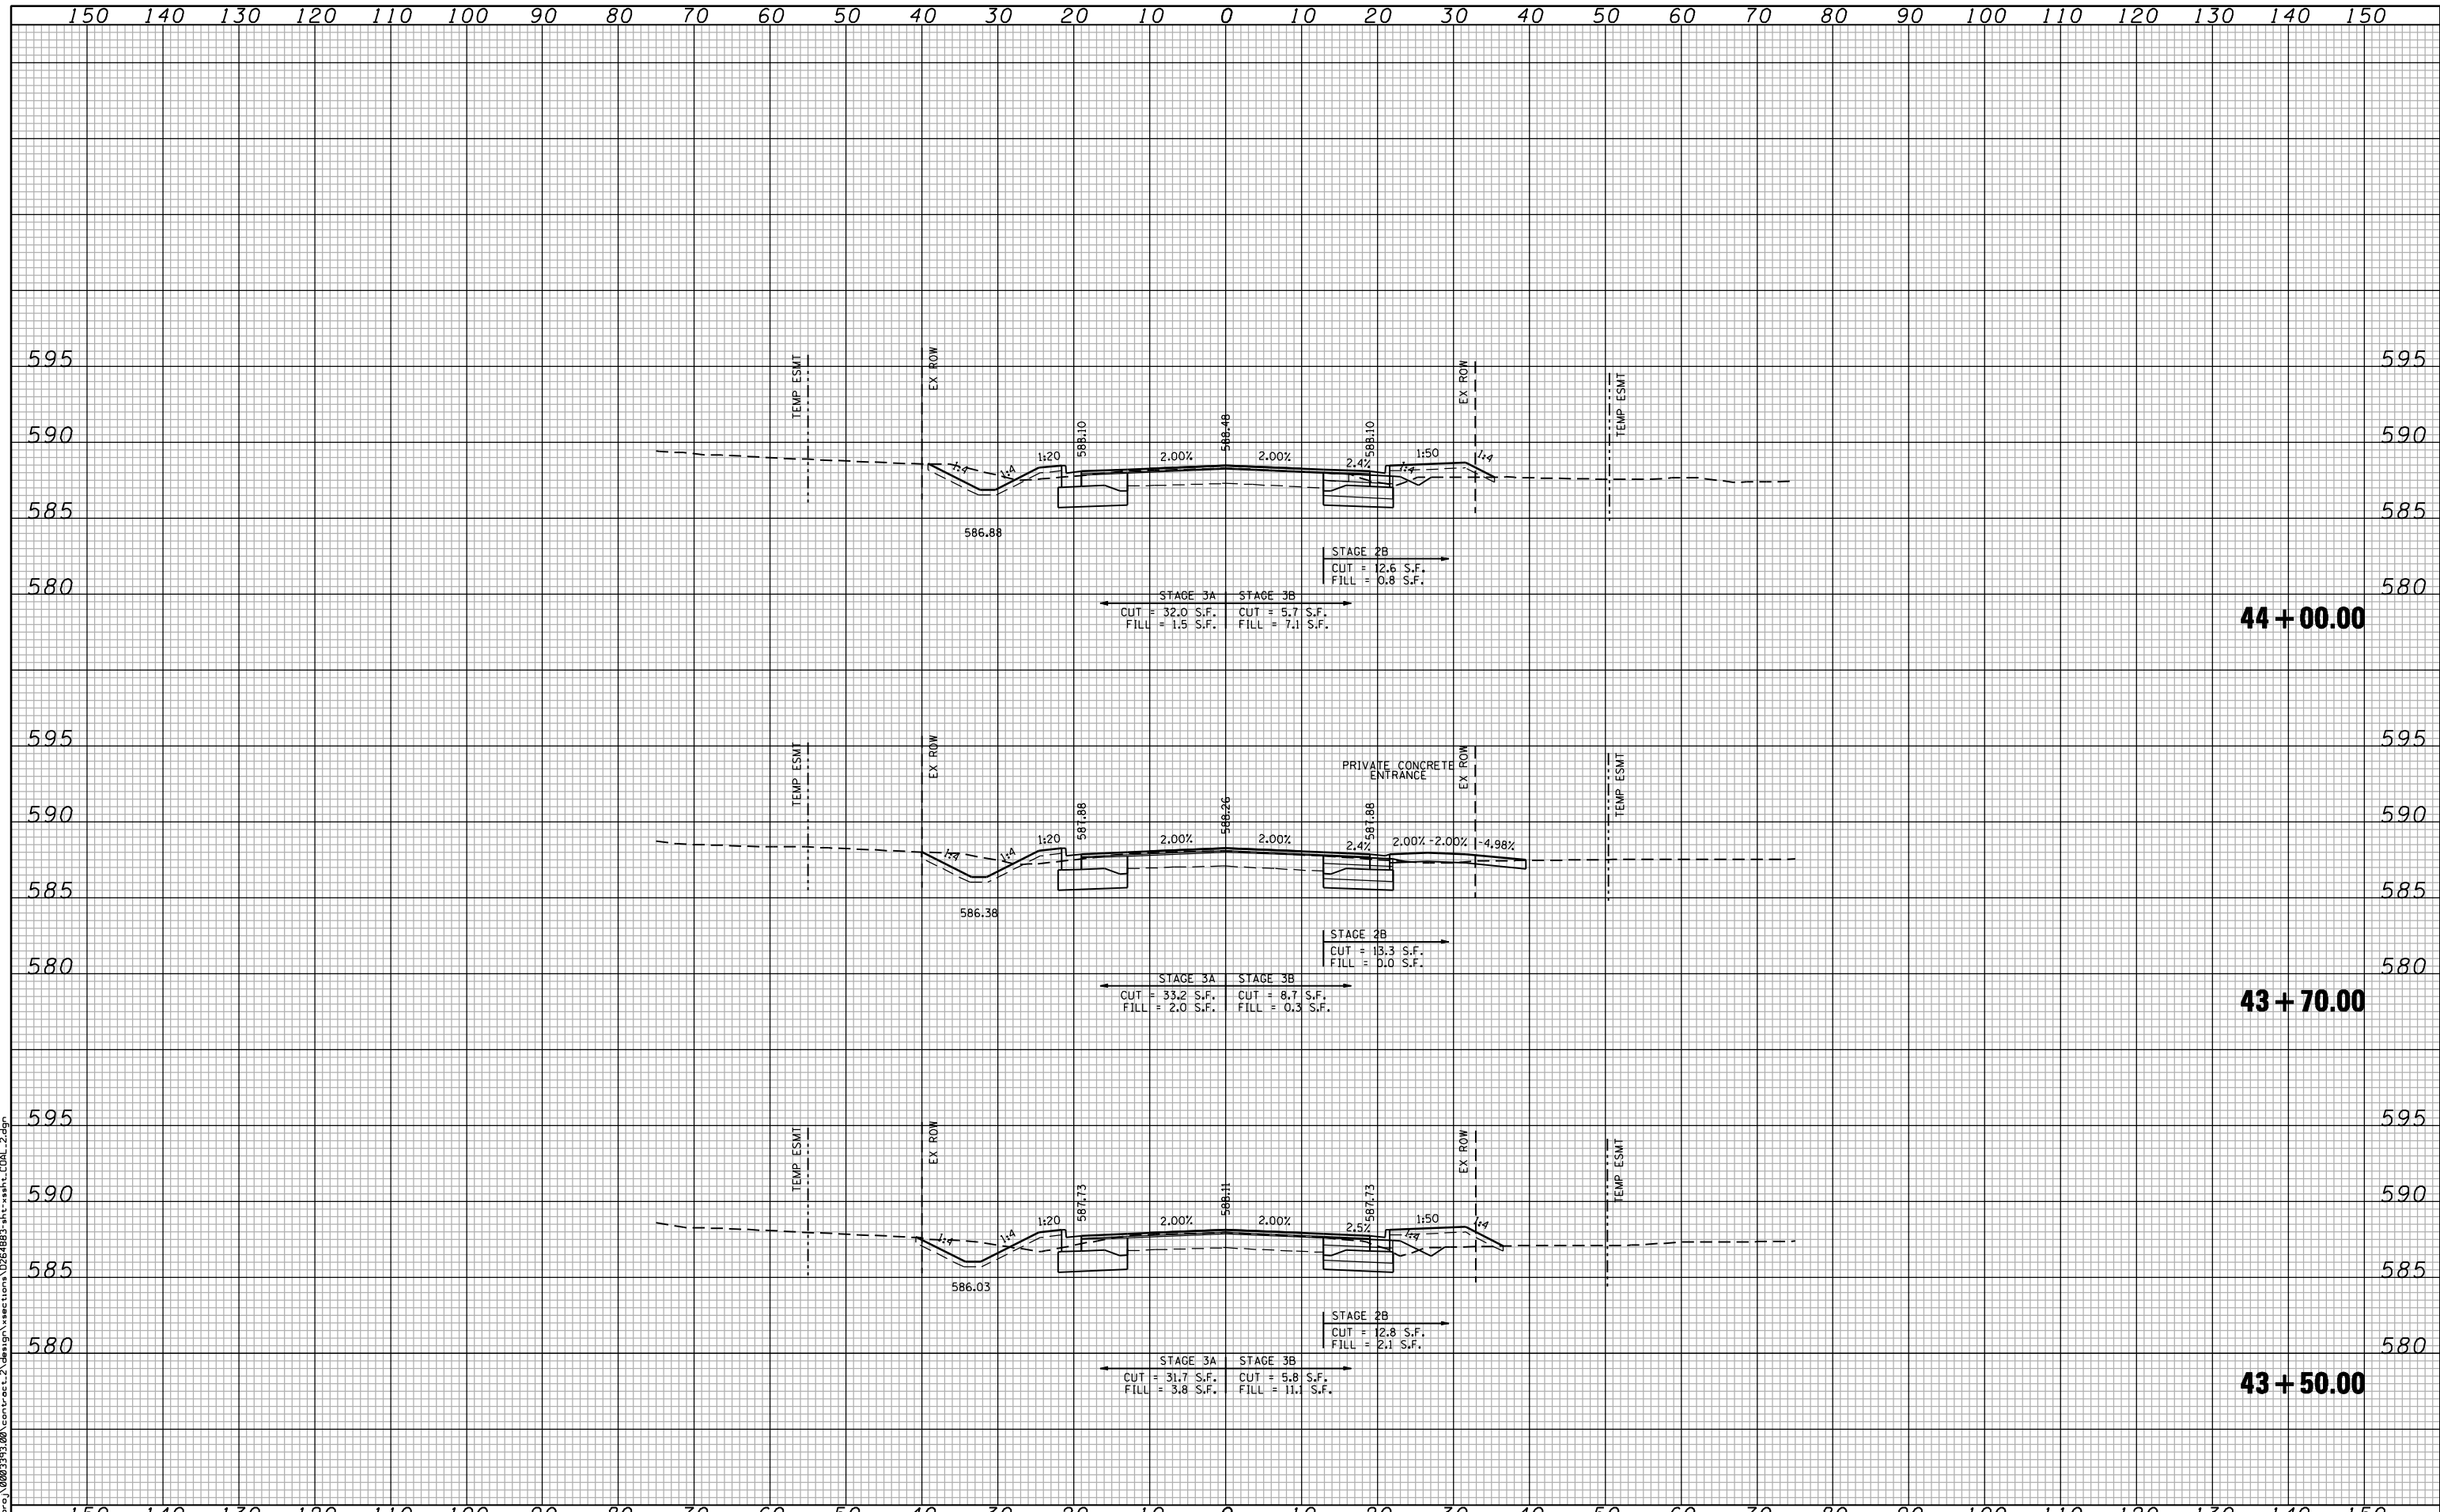

FILE NAME: c:\p\0802\93\08\contract\_2\design\sections\0254883\st-ssht\_CDAL\_2.dgn

**CG** Ciorba Group, Inc.  
 CONSULTING ENGINEERS  
 5507 North Cumberland Avenue, Suite 402  
 Chicago, Illinois 60658  
 Tel. 773.775.4009 Fax 773.775.4014

USER NAME = jberendzen	DESIGNED - EPS	REVISED -
PLOT SCALE = 20.0000' / IN.	DRAWN - NT	REVISED -
PLOT DATE = 12/19/2014	CHECKED - DJD	REVISED -
	DATE - 12/19/2014	REVISED -


**STATE OF ILLINOIS  
 DEPARTMENT OF TRANSPORTATION**

**COALTOWN ROAD  
 CROSS SECTIONS**

SCALE: SHEET NO. OF SHEETS STA. 43+50.00 TO STA. 44+00.00

F.A.P. RTE.	SECTION	COUNTY	TOTAL SHEETS	SHEET NO.
595	(142-1, 142)R	ROCK ISLAND	1353	1308
FED. ROAD DIST. NO. - ILLINOIS FED. AID PROJECT			CONTRACT NO. 64883	



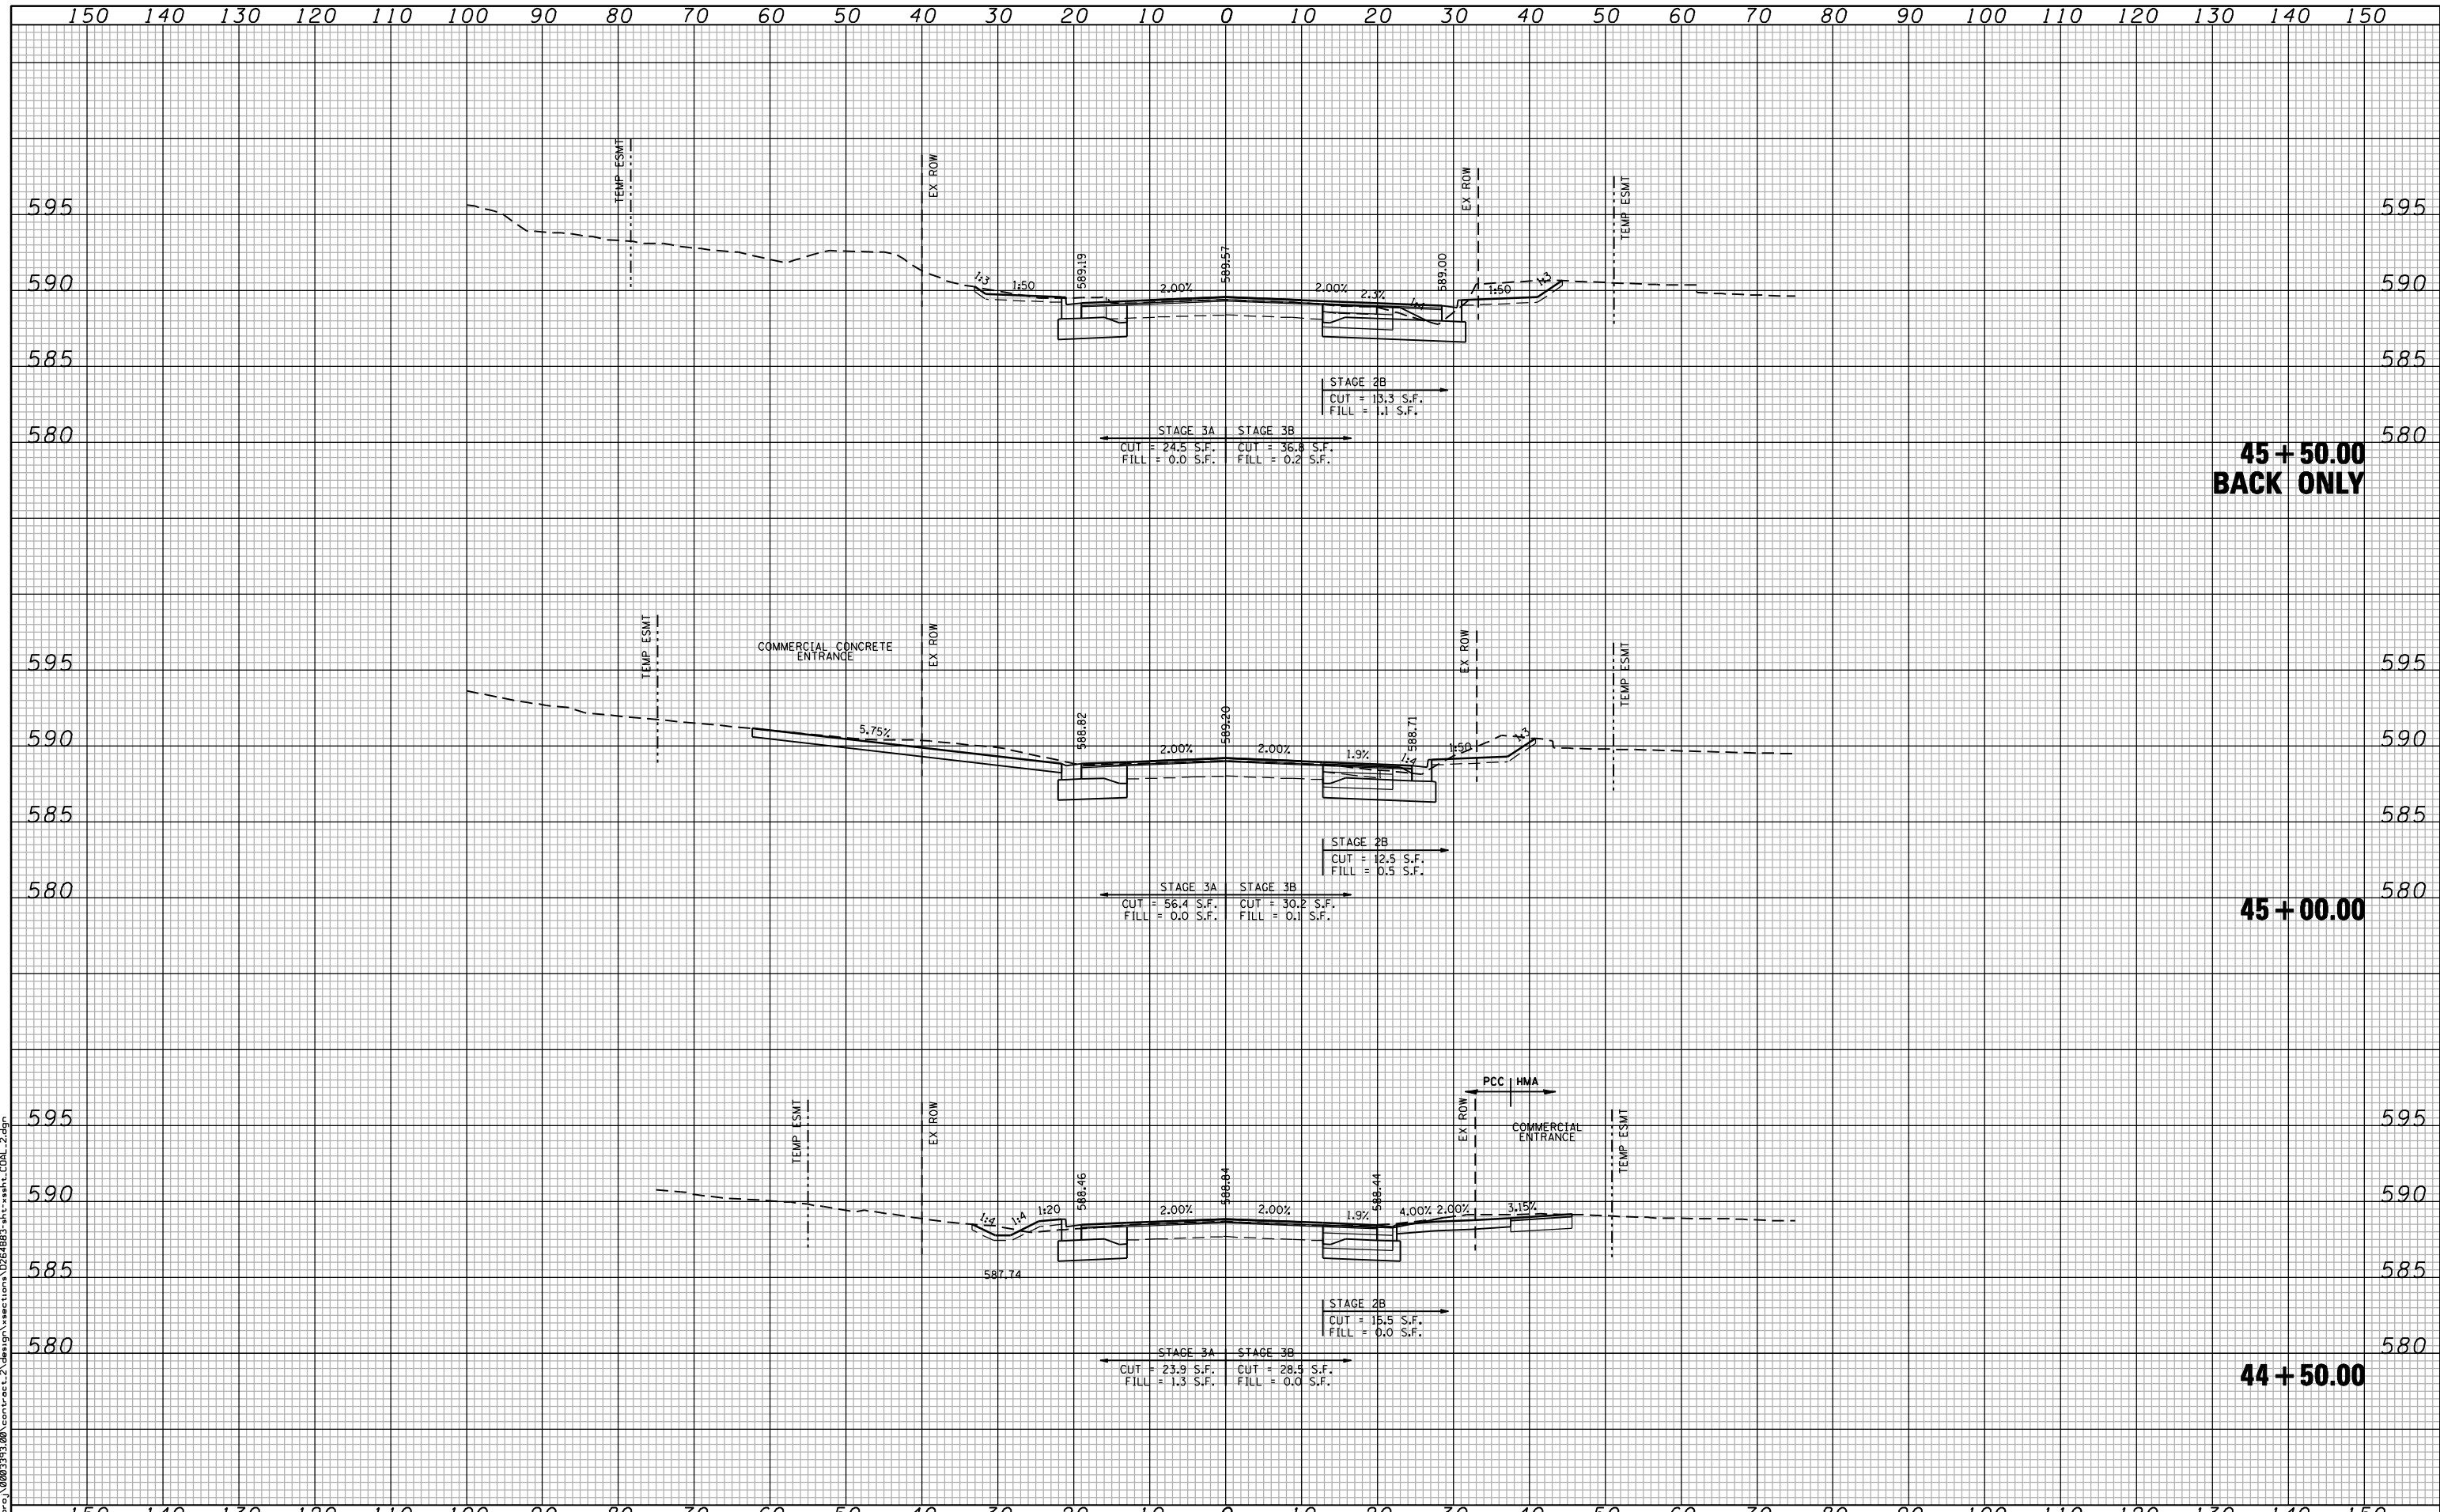

FILE NAME: c:\p\proj\0802\93\08\contract\2\design\sections\0254883\sh-t-wash-coal-2.dgn

**CG** Ciorba Group, Inc.  
 CONSULTING ENGINEERS  
 5507 North Cumberland Avenue, Suite 402  
 Chicago, Illinois 60656  
 Tel. 773.776.4009 Fax 773.776.4014


USER NAME = jberendzen	DESIGNED - EPS	REVISED -
	DRAWN - NT	REVISED -
PLOT SCALE = 20.0000" / IN.	CHECKED - DJD	REVISED -
PLOT DATE = 12/19/2014	DATE - 12/19/2014	REVISED -

**STATE OF ILLINOIS  
 DEPARTMENT OF TRANSPORTATION**

**COALTOWN ROAD  
 CROSS SECTIONS**

SCALE: SHEET NO. OF SHEETS STA. 44+50.00 TO STA. 45+50.00

F.A.P. RTE.	SECTION	COUNTY	TOTAL SHEETS	SHEET NO.
595	(142-1, 142)R	ROCK ISLAND	1353	1309
FED. ROAD DIST. NO. - ILLINOIS FED. AID PROJECT			CONTRACT NO. 64883	

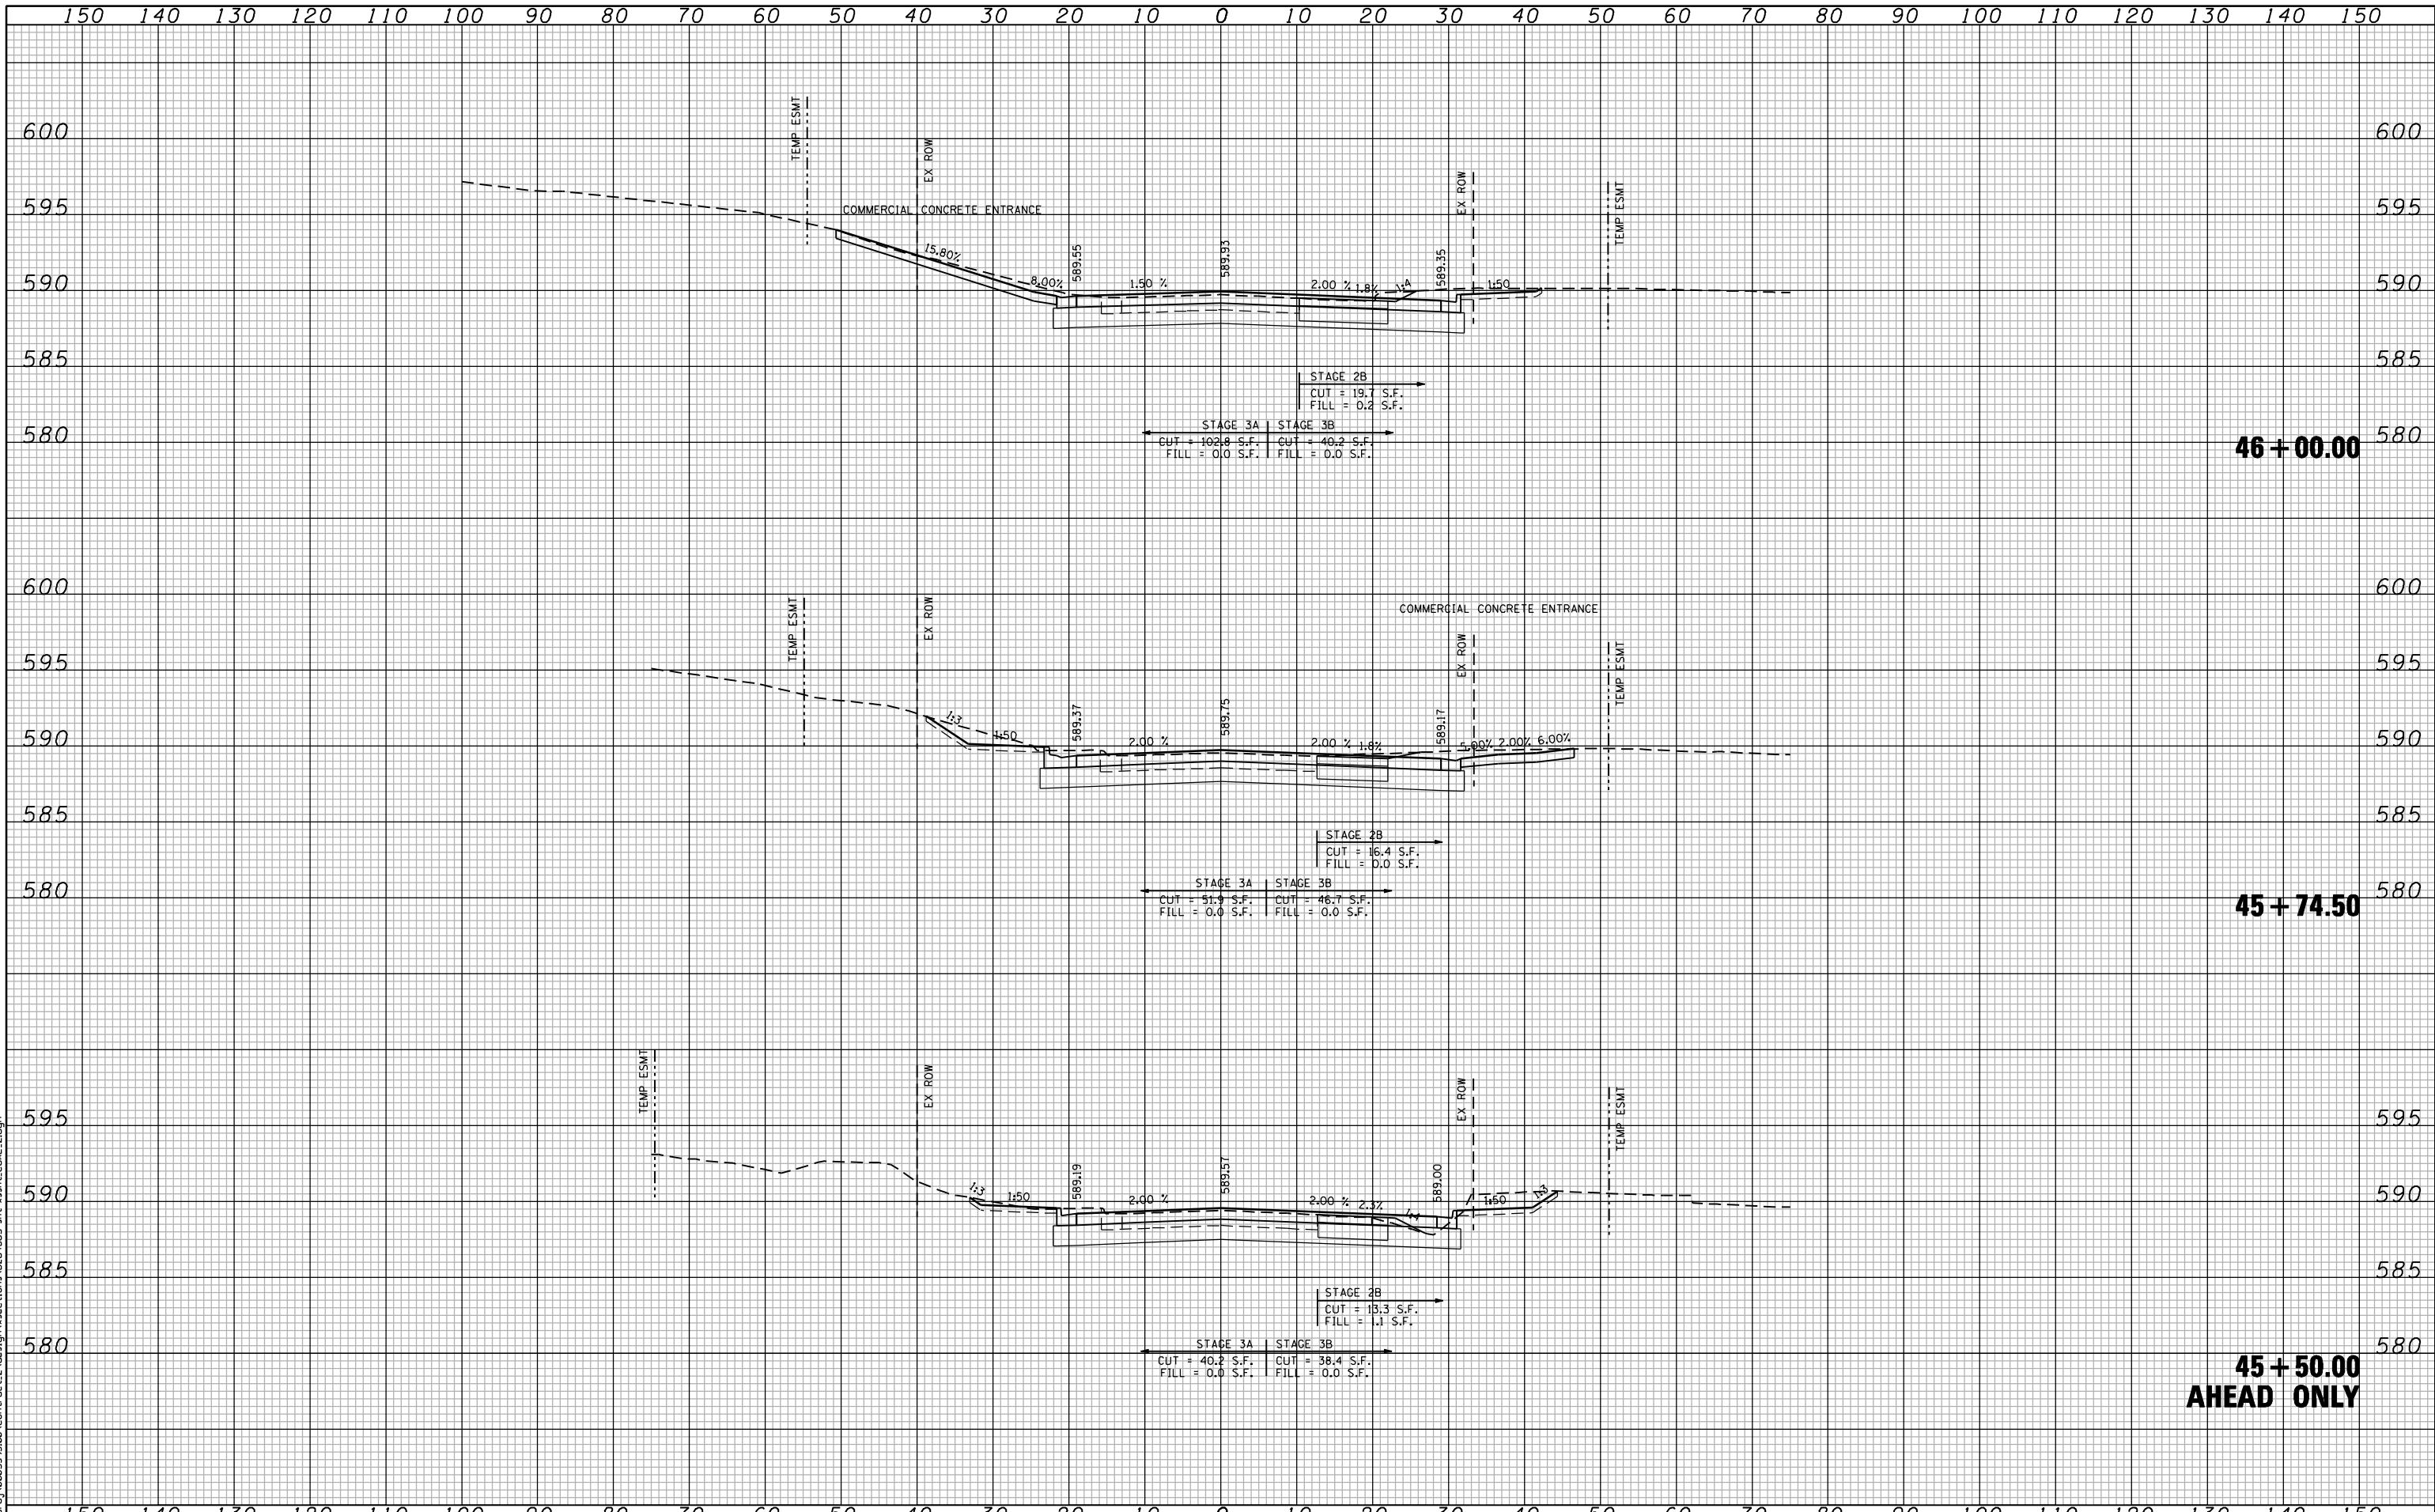

FILE NAME: c:\proj\0802\93.08\contract\_2\design\sections\0254883\st-h-wash-coal\_2.dgn

**CG** Ciorba Group, Inc.  
 CONSULTING ENGINEERS  
 5507 North Cumberland Avenue, Suite 402  
 Chicago, Illinois 60656  
 Tel. 773.775.4009 Fax 773.775.4014


USER NAME = jberendzen	DESIGNED - EPS	REVISED -
	DRAWN - NT	REVISED -
PLOT SCALE = 20.0000" / IN.	CHECKED - DJD	REVISED -
PLOT DATE = 12/19/2014	DATE - 12/19/2014	REVISED -

**STATE OF ILLINOIS  
 DEPARTMENT OF TRANSPORTATION**

**COALTOWN ROAD  
 CROSS SECTIONS**

SCALE: SHEET NO. OF SHEETS STA. 45+50.02 TO STA. 46+00.00

F.A.P. RTE.	SECTION	COUNTY	TOTAL SHEETS	SHEET NO.
595	(142-1, 142)R	ROCK ISLAND	1353	1310
FED. ROAD DIST. NO. - ILLINOIS FED. AID PROJECT			CONTRACT NO. 64883	

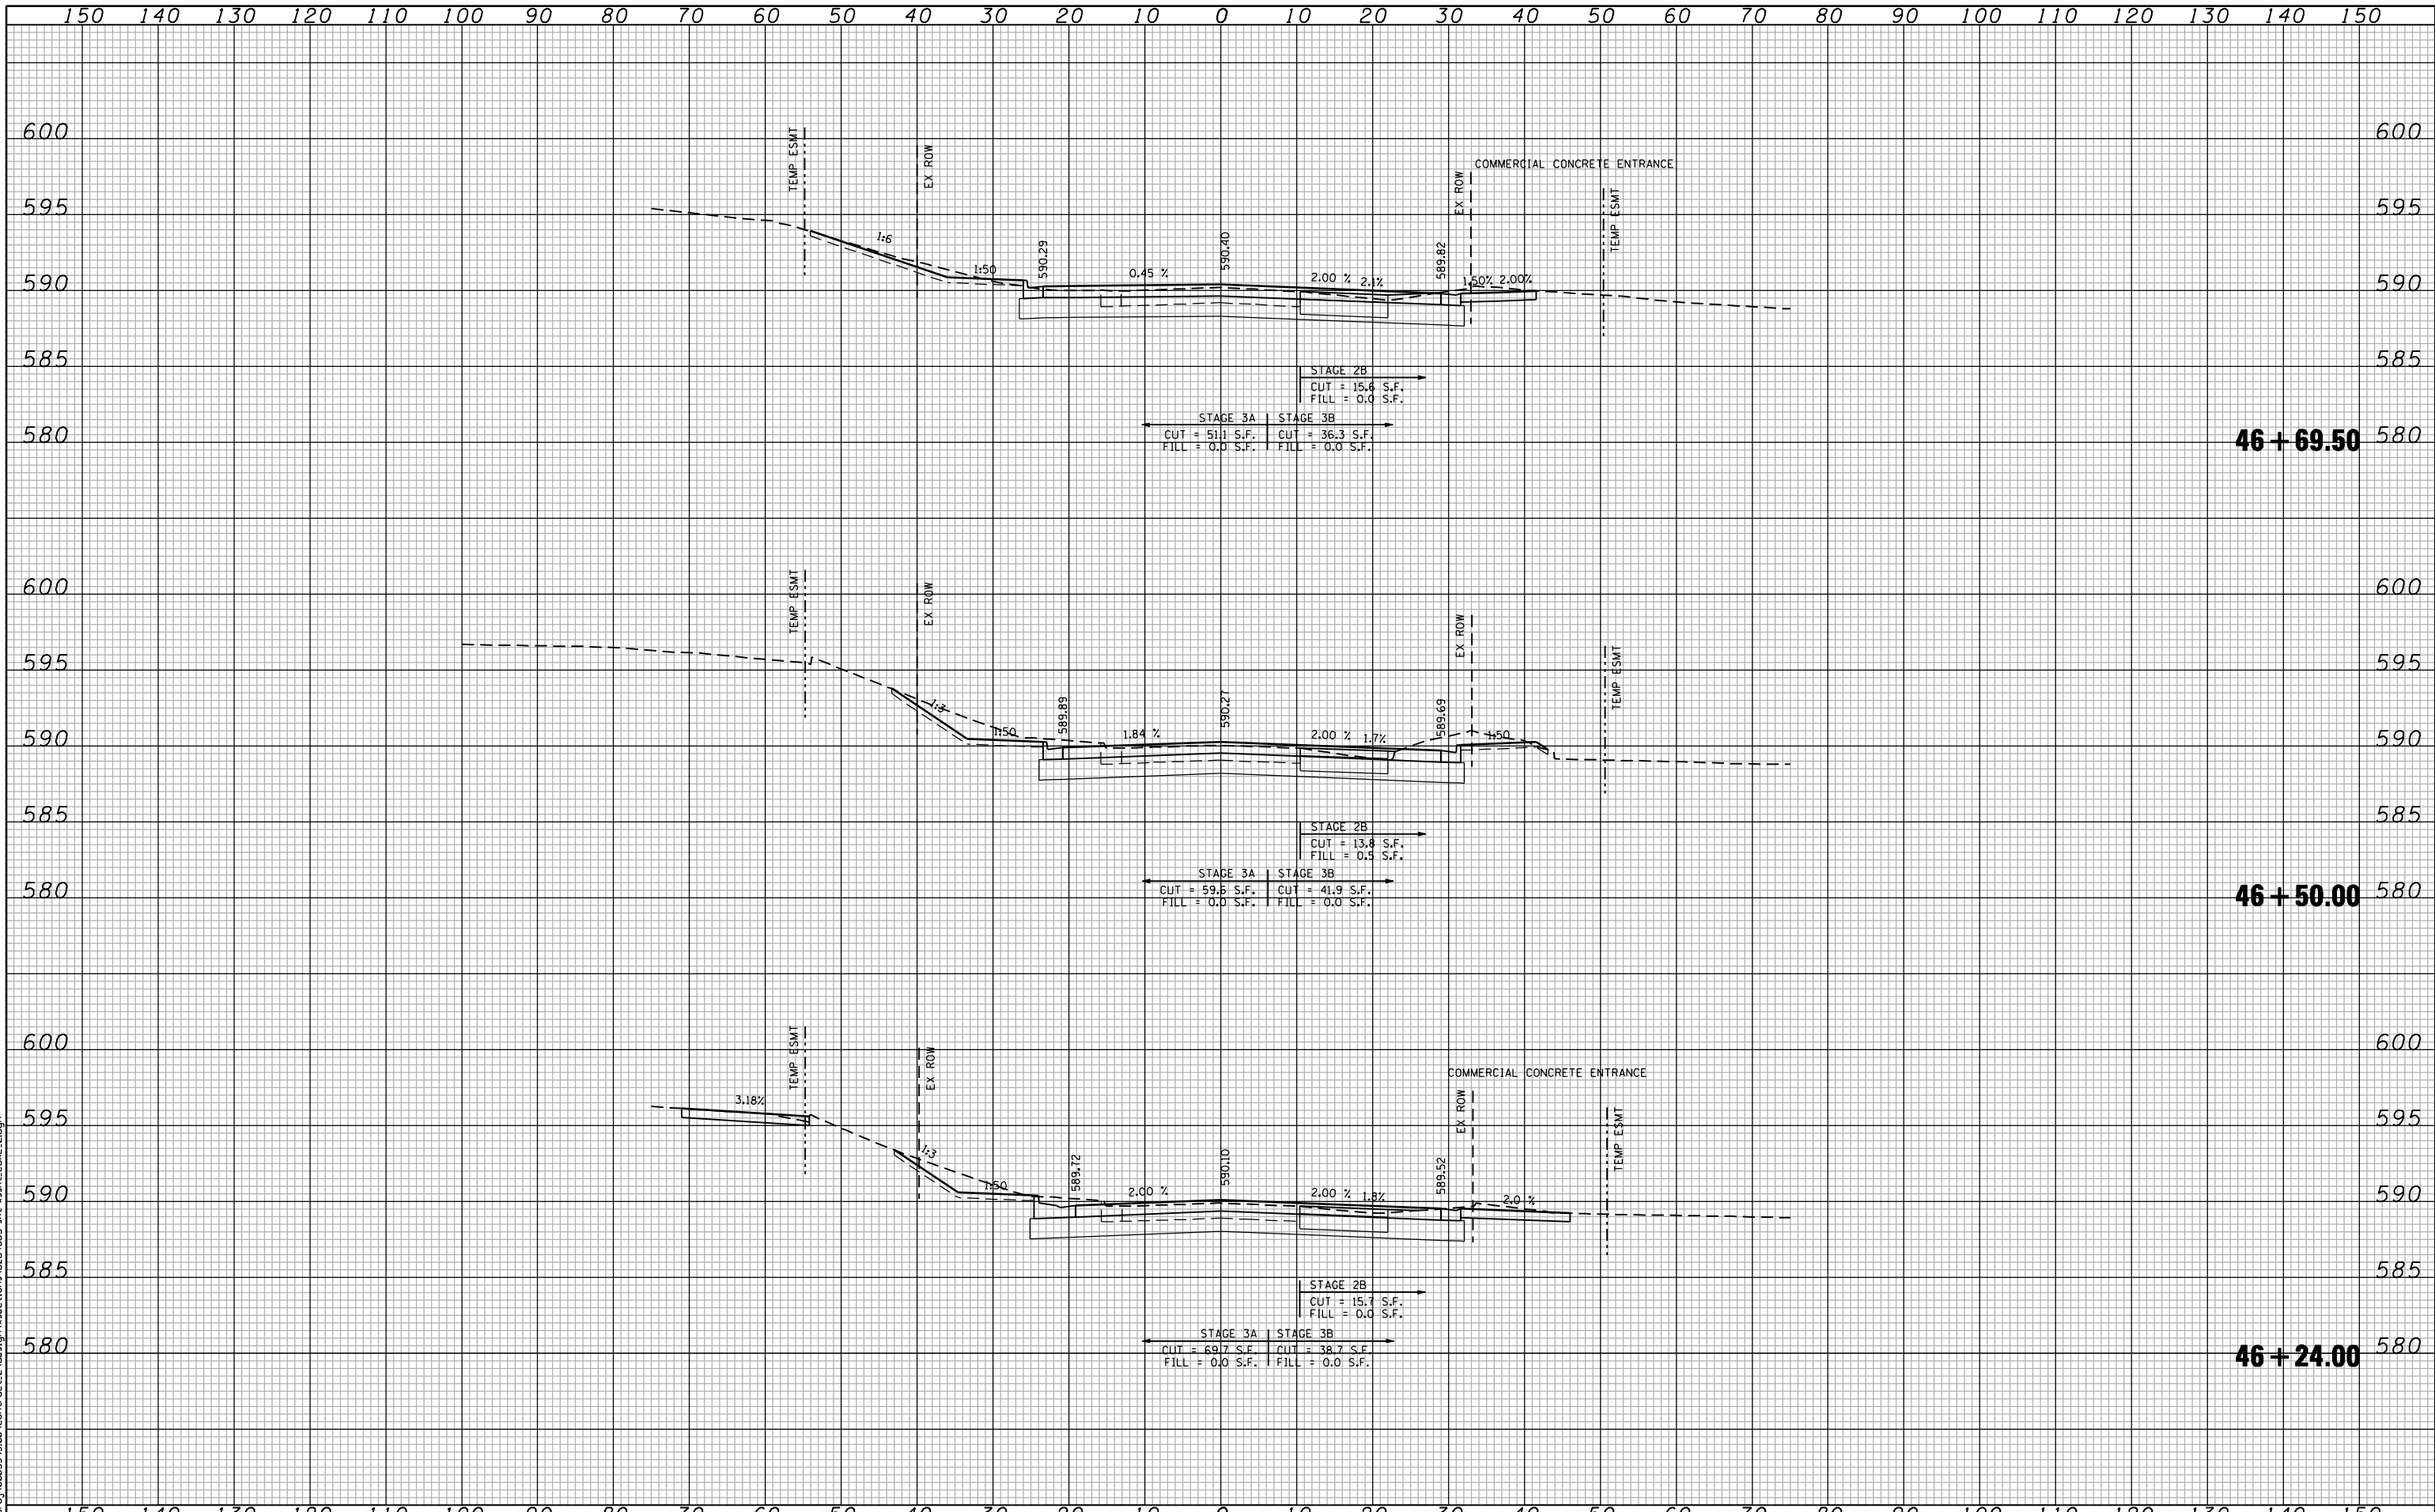

FILE NAME: c:\p\proj\0802193\08\contract\_2\design\sections\0254883\sh-t-wash-coal\_2.dgn

**CG** Ciorba Group, Inc.  
 CONSULTING ENGINEERS  
 5507 North Cumberland Avenue, Suite 402  
 Chicago, Illinois 60656  
 Tel. 773.775.4009 Fax 773.775.4014


USER NAME = jberendzen	DESIGNED - EPS	REVISED -
	DRAWN - NT	REVISED -
PLOT SCALE = 20.0000" / IN.	CHECKED - DJD	REVISED -
PLOT DATE = 12/19/2014	DATE - 12/19/2014	REVISED -

**STATE OF ILLINOIS  
 DEPARTMENT OF TRANSPORTATION**

**COALTOWN ROAD  
 CROSS SECTIONS**

SCALE: SHEET NO. OF SHEETS STA. 46+24.00 TO STA. 46+69.50

F.A.P. RTE.	SECTION	COUNTY	TOTAL SHEETS	SHEET NO.
595	(142-1, 142)R	ROCK ISLAND	1353	1311
FED. ROAD DIST. NO. - ILLINOIS FED. AID PROJECT			CONTRACT NO. 64883	

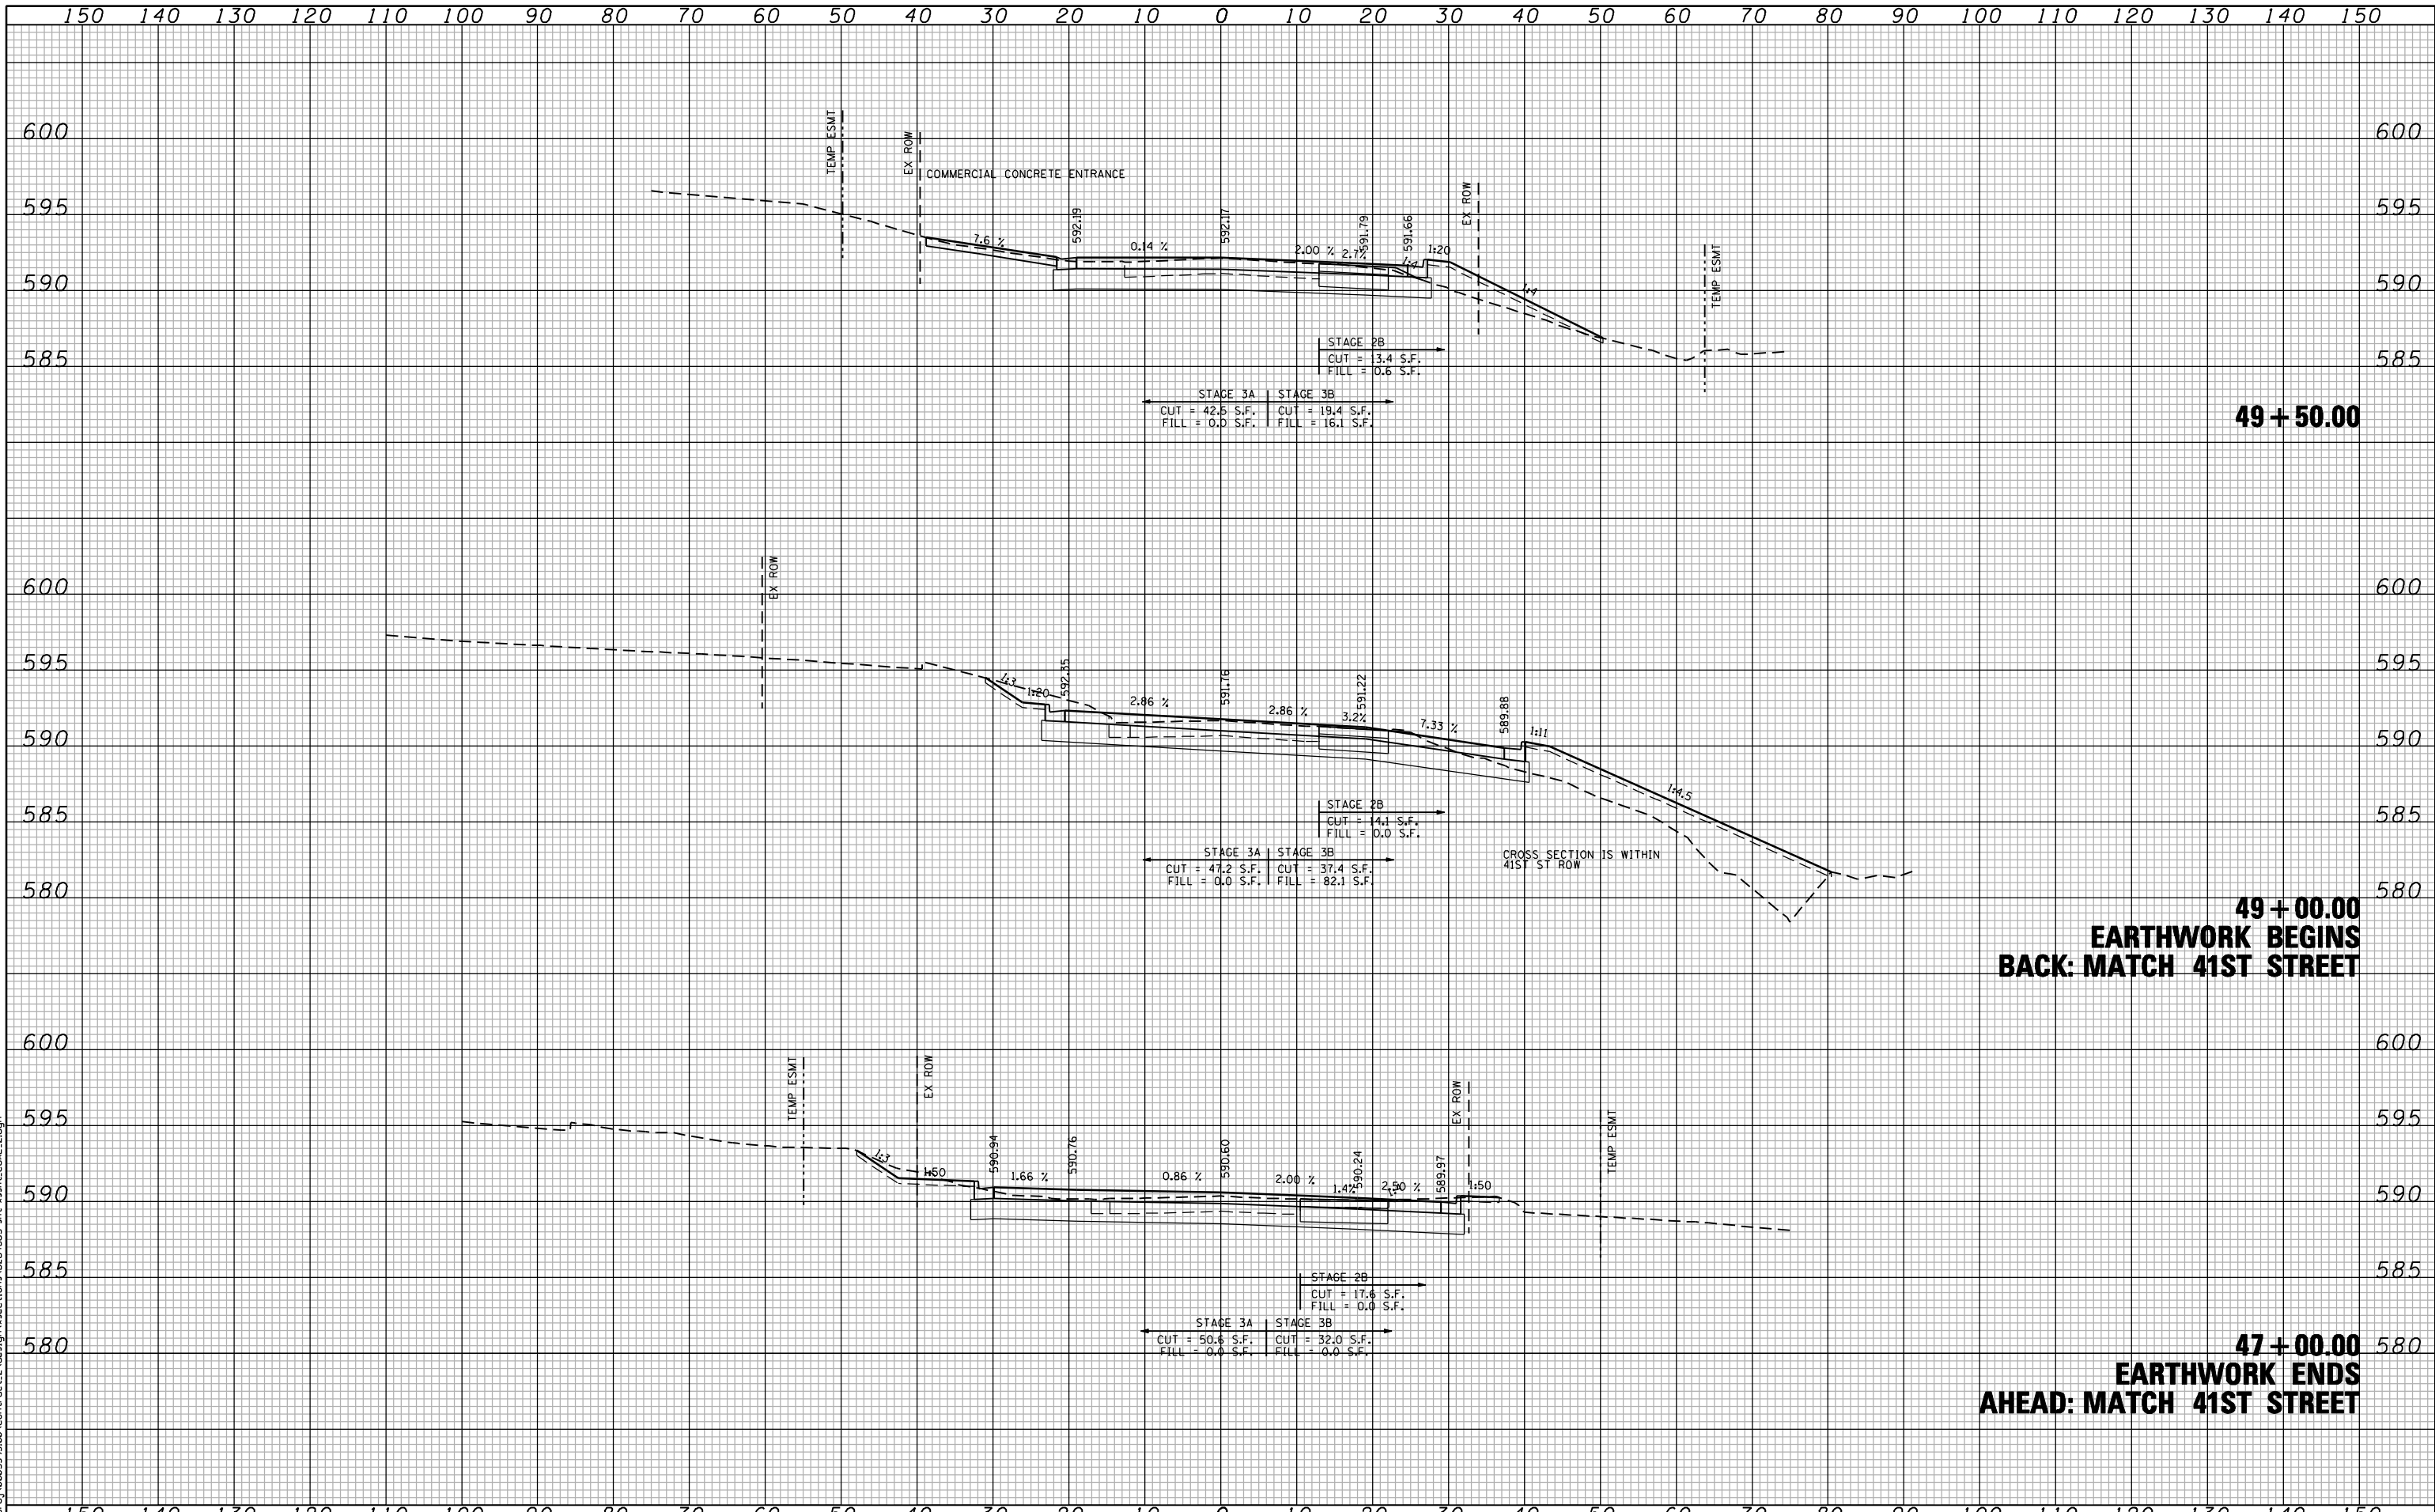

**49 + 00.00**  
**EARTHWORK BEGINS**  
**BACK: MATCH 41ST STREET**

**47 + 00.00**  
**EARTHWORK ENDS**  
**AHEAD: MATCH 41ST STREET**

**STATE OF ILLINOIS**  
**DEPARTMENT OF TRANSPORTATION**

**COALTOWN ROAD**  
**CROSS SECTIONS**


**CG** Ciorba Group, Inc.  
 CONSULTING ENGINEERS  
 5507 North Cumberland Avenue, Suite 402  
 Chicago, Illinois 60656  
 Tel. 773.775.4009 Fax 773.775.4014

USER NAME = jberendzen	DESIGNED - EPS	REVISED -
	DRAWN - NT	REVISED -
PLOT SCALE = 20.0000' / IN.	CHECKED - DJD	REVISED -
PLOT DATE = 12/19/2014	DATE - 12/19/2014	REVISED -

SCALE:	SHEET NO.	OF SHEETS	STA. 47+00.00	TO STA. 49+50.00
--------	-----------	-----------	---------------	------------------

F.A.P. RTE.	SECTION	COUNTY	TOTAL SHEETS	SHEET NO.
595	(142-1, 142R)	ROCK ISLAND	1353	1312
FED. ROAD DIST. NO. - ILLINOIS FED. AID PROJECT			CONTRACT NO. 648B3	

FILE NAME: c:\proj\0802193\08\contract\_2\design\sections\02548B3\st-wash\_COAL\_2.dgn

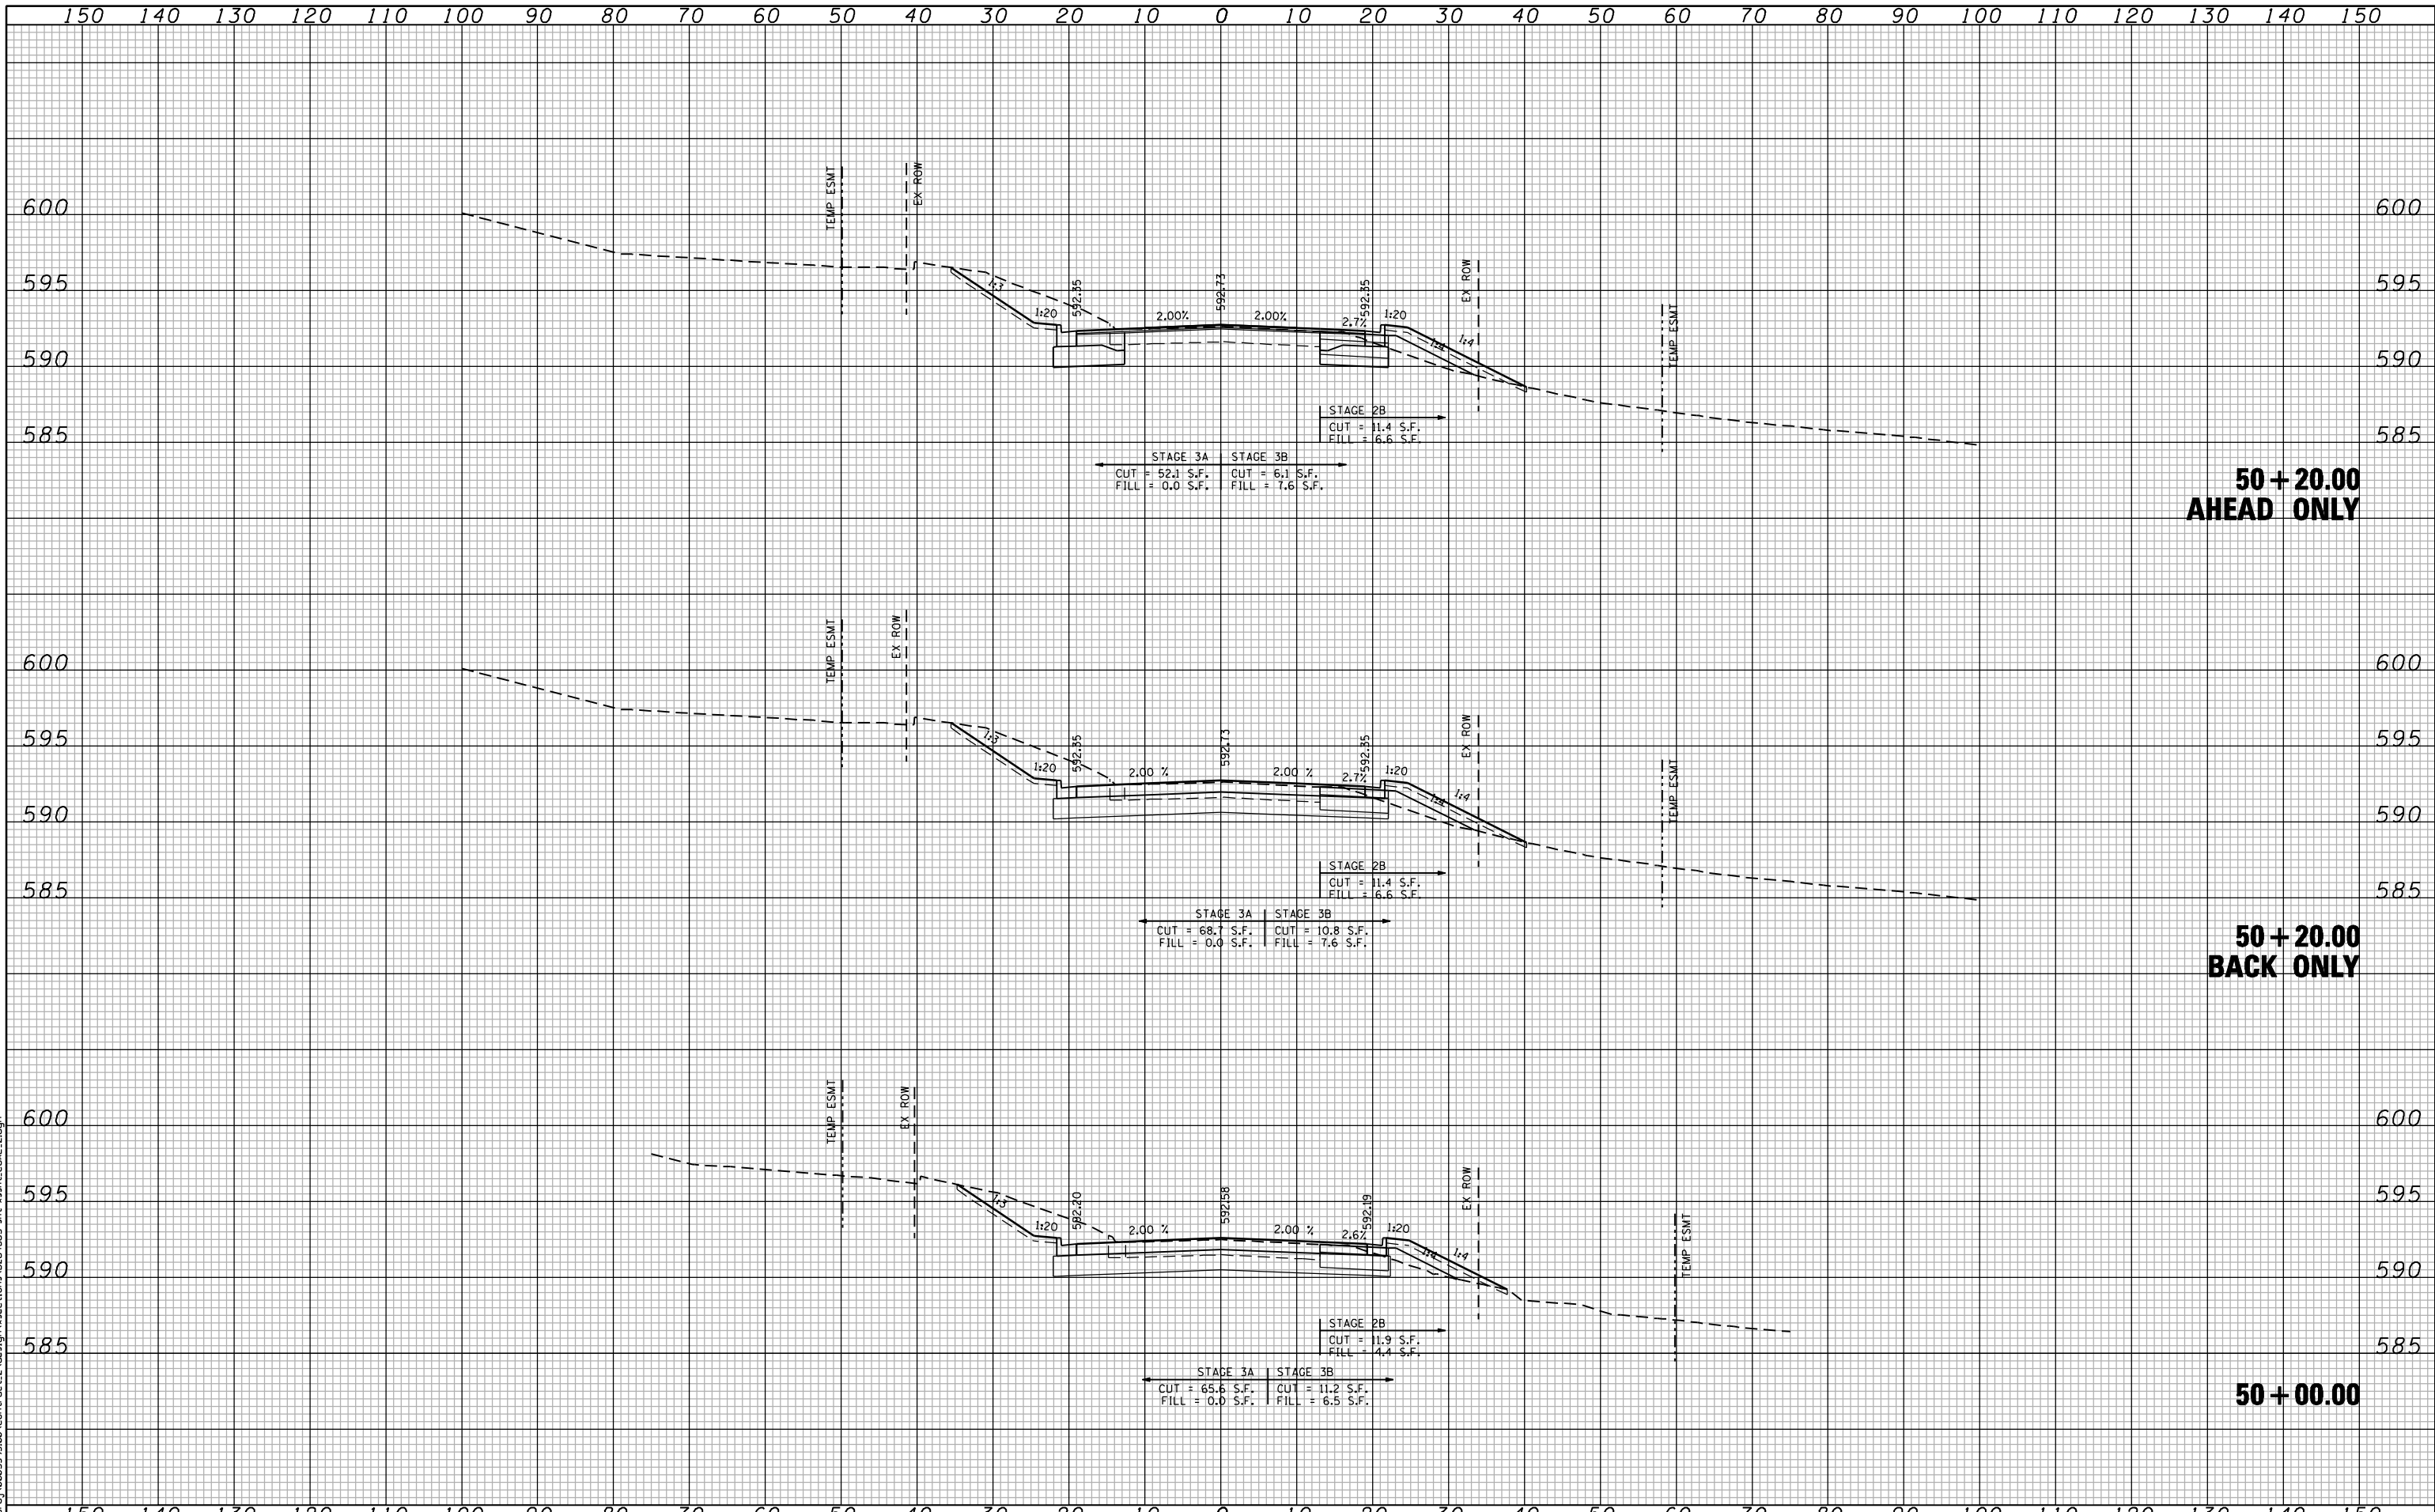

**50 + 20.00  
AHEAD ONLY**

**50 + 20.00  
BACK ONLY**

**50 + 00.00**

FILE NAME: c:\p\proj\0802193\08\contract\_2\design\sections\0254883\sh-t-wash-COAL\_2.dgn

**CG** Ciorba Group, Inc.  
 CONSULTING ENGINEERS  
 5507 North Cumberland Avenue, Suite 402  
 Chicago, Illinois 60658  
 Tel. 773.775.4009 Fax 773.775.4014


USER NAME = jberendzen	DESIGNED - EPS	REVISD -
	DRAWN - NT	REVISD -
PLOT SCALE = 20.0000" / IN.	CHECKED - DJD	REVISD -
PLOT DATE = 12/19/2014	DATE - 12/19/2014	REVISD -

**STATE OF ILLINOIS  
DEPARTMENT OF TRANSPORTATION**

**COALTOWN ROAD  
CROSS SECTIONS**

SCALE: SHEET NO. OF SHEETS STA. 50+00.00 TO STA. 50+20.02

F.A.P. RTE.	SECTION	COUNTY	TOTAL SHEETS	SHEET NO.
595	(142-1, 142)R	ROCK ISLAND	1353	1313
CONTRACT NO. 64B83			FED. ROAD DIST. NO. - ILLINOIS FED. AID PROJECT	

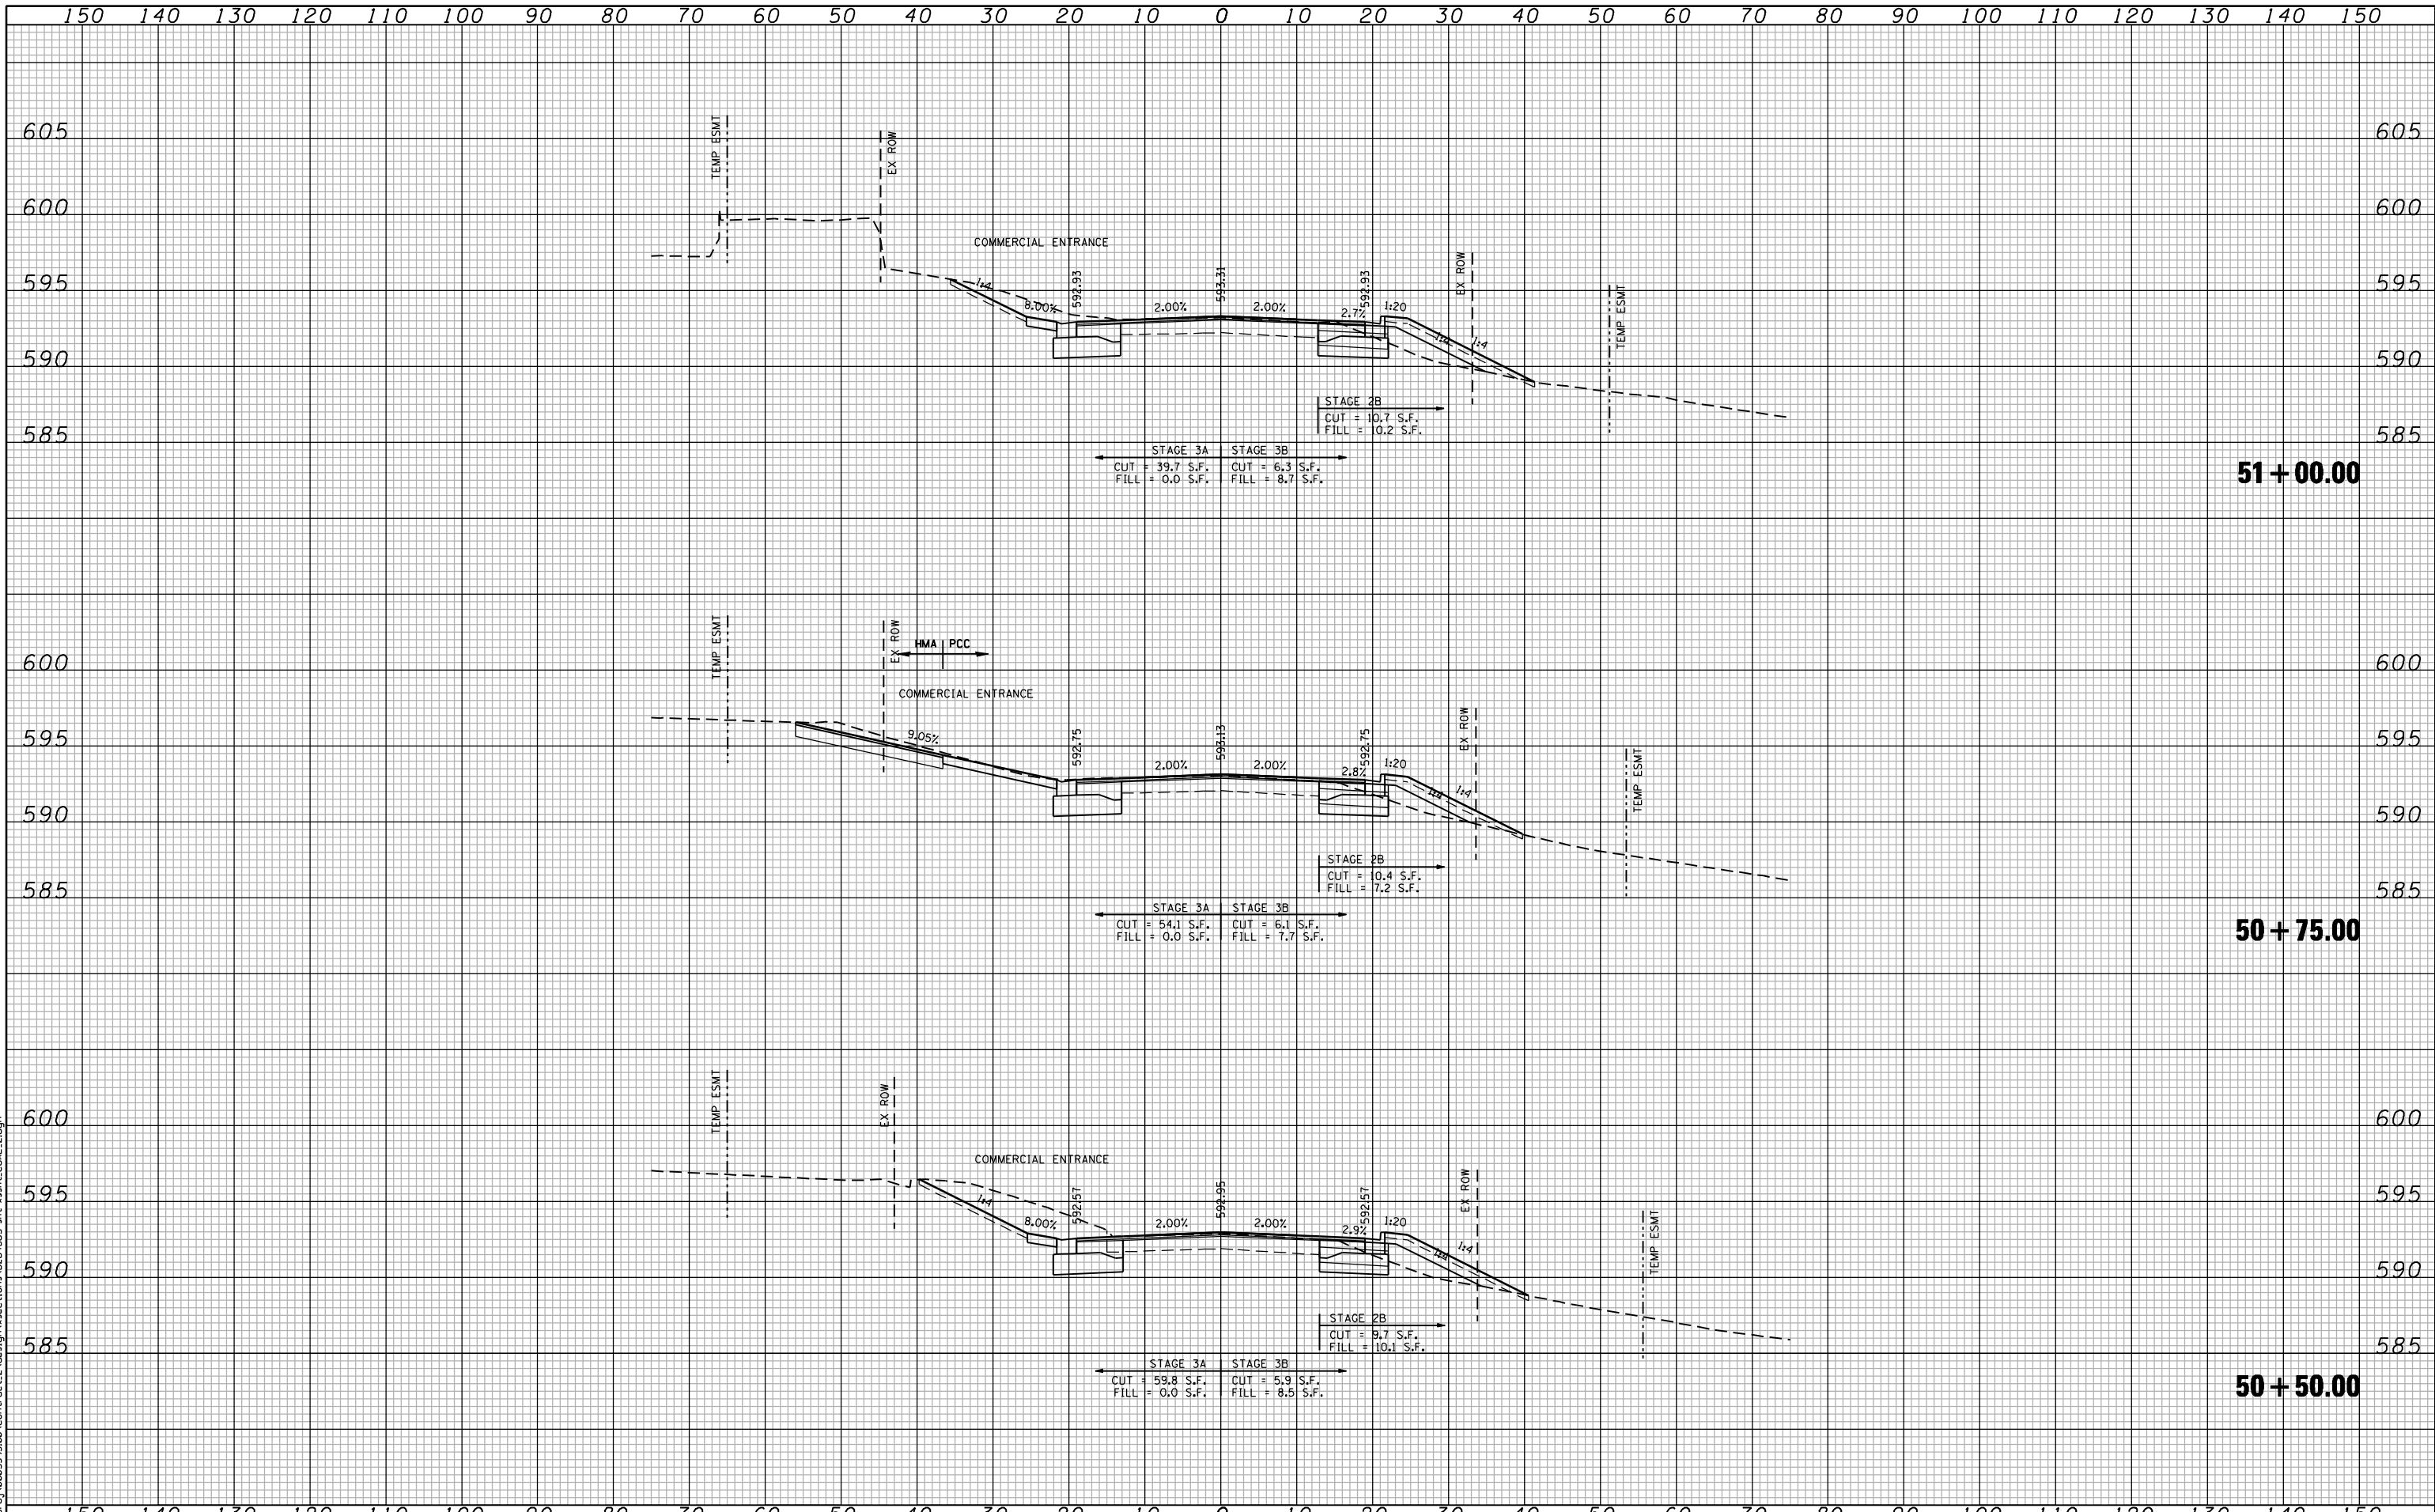

FILE NAME: c:\p\proj\0802\93.08\contract\_2\design\sections\0254883\sh-t-wash-COAL\_2.dgn

**CG** Ciorba Group, Inc.  
 CONSULTING ENGINEERS  
 5507 North Cumberland Avenue, Suite 402  
 Chicago, Illinois 60656  
 Tel. 773.775.4009 Fax 773.775.4014


USER NAME = jberendzen	DESIGNED - EPS	REVISD -
	DRAWN - NT	REVISD -
PLOT SCALE = 20.0000' / IN.	CHECKED - DJD	REVISD -
PLOT DATE = 12/18/2014	DATE - 12/19/2014	REVISD -

**STATE OF ILLINOIS  
 DEPARTMENT OF TRANSPORTATION**

**COALTOWN ROAD  
 CROSS SECTIONS**

SCALE: SHEET NO. OF SHEETS STA. 50+50.00 TO STA. 51+00.00

F.A.P. RTE.	SECTION	COUNTY	TOTAL SHEETS	SHEET NO.
595	(142-1, 142)R	ROCK ISLAND	1353	1314
CONTRACT NO. 64883			FED. ROAD DIST. NO. - ILLINOIS FED. AID PROJECT	

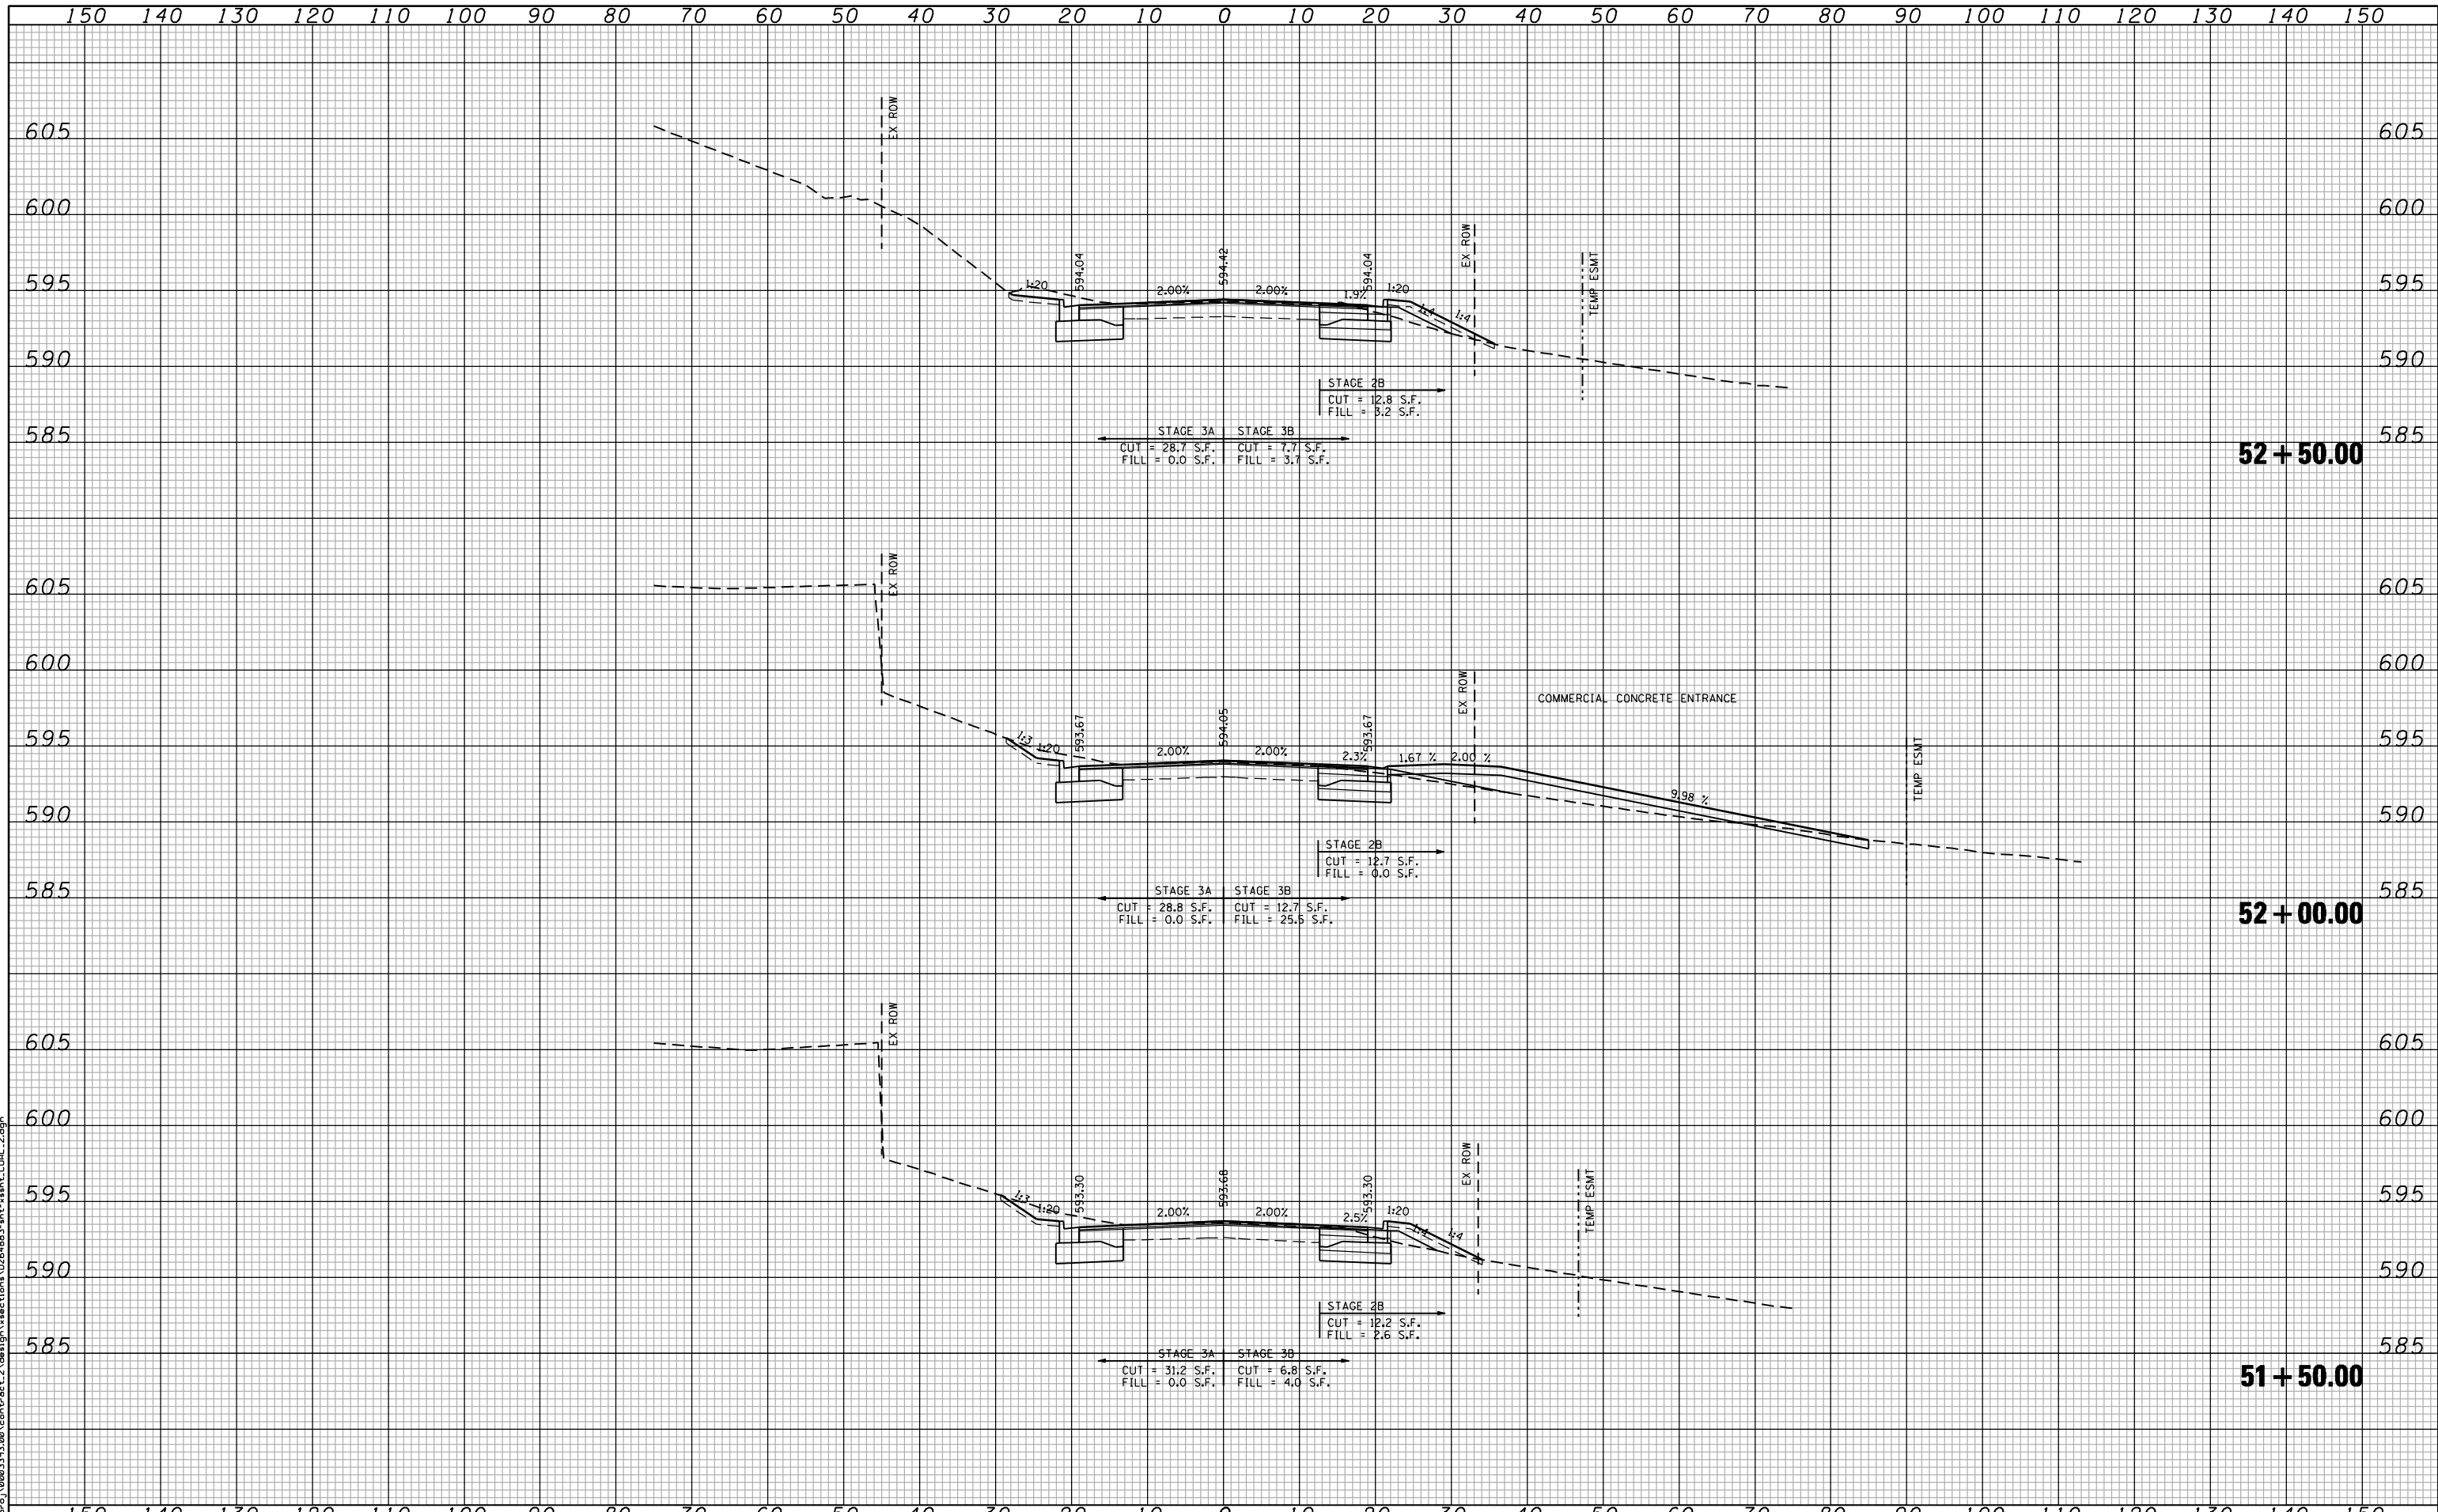

FILE NAME : c:\p\0802\93.00\contract\_2\design\sections\0254883\st-wash.ctb

**Ciorba Group, Inc.**  
 CONSULTING ENGINEERS  
 5507 North Cumberland Avenue, Suite 402  
 Chicago, Illinois 60658  
 Tel. 773.775.4009 Fax 773.775.4014


USER NAME = jberendzen	DESIGNED - EPS	REVISD -
PLOT SCALE = 20.0000" / IN.	DRAWN - NT	REVISD -
PLOT DATE = 12/19/2014	CHECKED - DJD	REVISD -
	DATE - 12/19/2014	REVISD -

**STATE OF ILLINOIS  
 DEPARTMENT OF TRANSPORTATION**

**COALTOWN ROAD  
 CROSS SECTIONS**

SCALE: SHEET NO. OF SHEETS STA. 51+50.00 TO STA. 52+50.00

F.A.P. RTE.	SECTION	COUNTY	TOTAL SHEETS	SHEET NO.
595	(142-1, 142)R	ROCK ISLAND	1353	1315
CONTRACT NO. 64883				
FED. ROAD DIST. NO. - ILLINOIS FED. AID PROJECT				

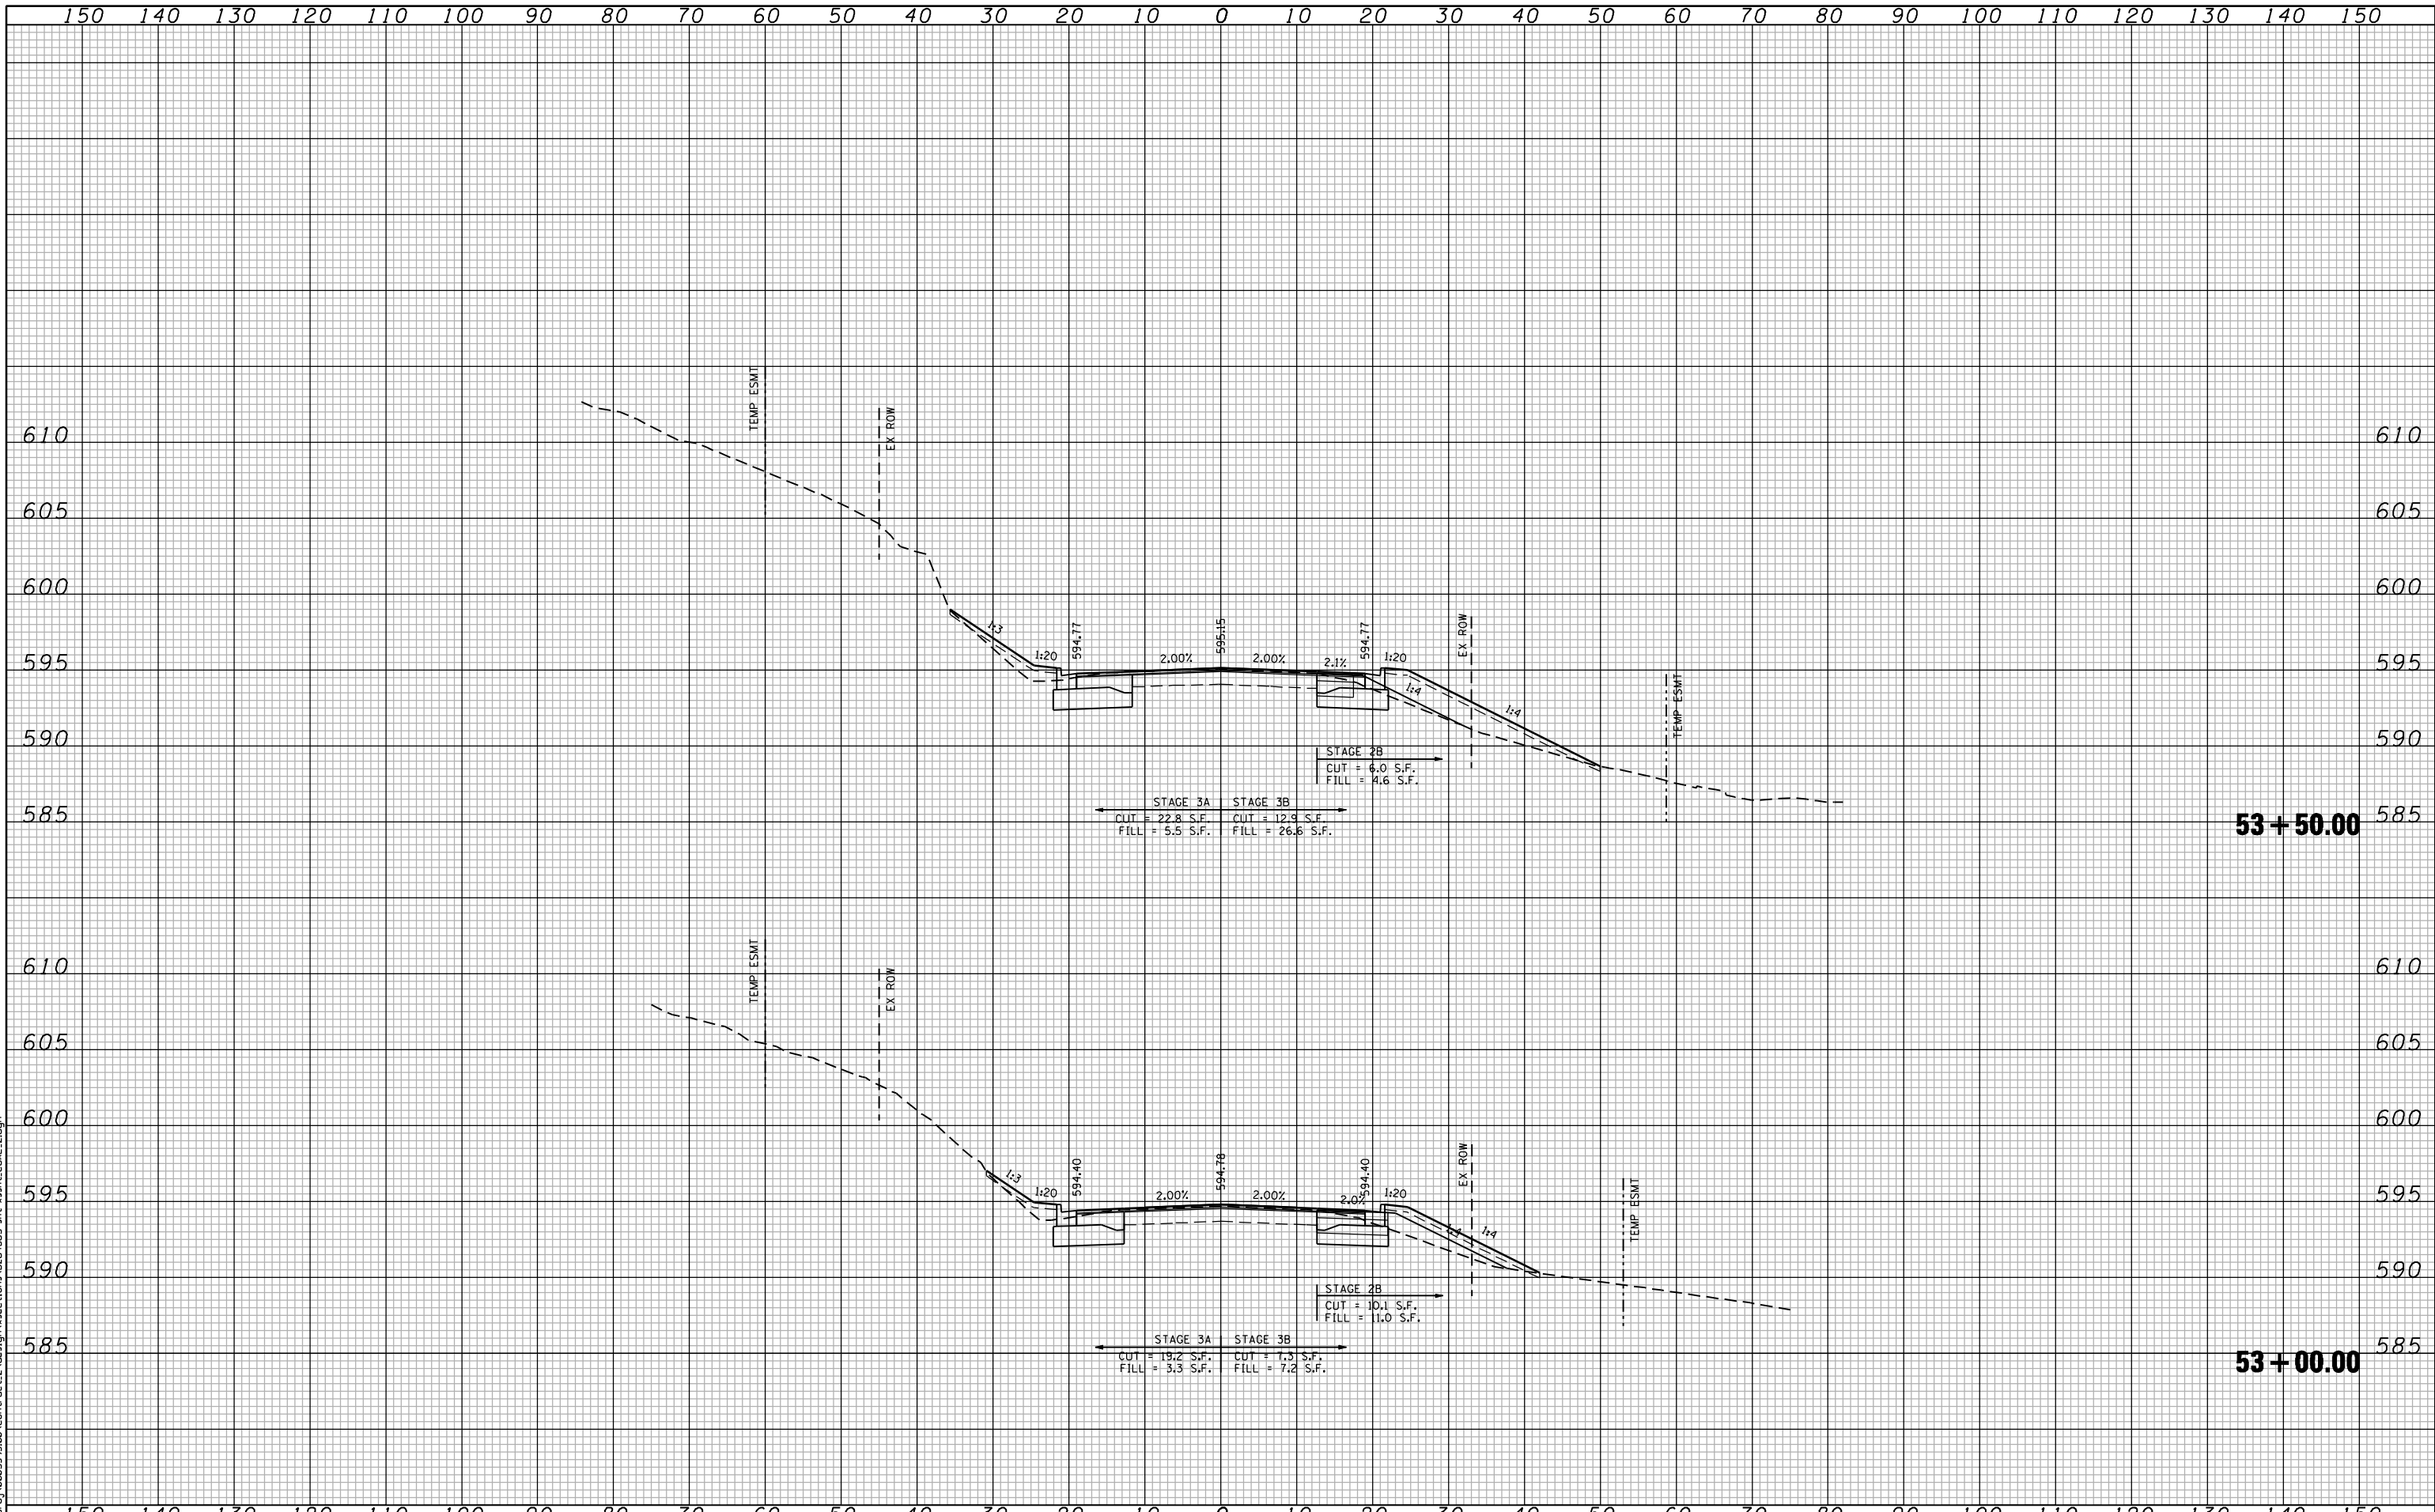

FILE NAME : c:\prow\0802193.08\contract\_2\design\sections\0264883\st-ssht-coal\_2.dgn

**CG** Ciorba Group, Inc.  
 CONSULTING ENGINEERS  
 5507 North Cumberland Avenue, Suite 402  
 Chicago, Illinois 60656  
 Tel. 773.775.4009 Fax 773.775.4014

USER NAME = jberendzen	DESIGNED - EPS	REVISED -
	DRAWN - NT	REVISED -
PLOT SCALE = 20,0000' / IN.	CHECKED - DJD	REVISED -
PLOT DATE = 12/19/2014	DATE - 12/19/2014	REVISED -

**STATE OF ILLINOIS  
 DEPARTMENT OF TRANSPORTATION**

**COALTOWN ROAD  
 CROSS SECTIONS**

SCALE: SHEET NO. OF SHEETS STA. 53+00.00 TO STA. 53+50.00

F.A.P. RTE.	SECTION	COUNTY	TOTAL SHEETS	SHEET NO.
595	(142-1, 142)R	ROCK ISLAND	1353	1316
FED. ROAD DIST. NO. - ILLINOIS FED. AID PROJECT			CONTRACT NO. 64883	





**54 + 00.00**  
**BACK ONLY**  
**STA EQUATION: BACK = 54 + 00.00**  
**AHEAD = 33 + 32.68**

FILE NAME : c:\p\proj\0802193.08\contract\_2\design\sections\0254883\st-1\ssht\_CDAL\_2.dgn

**CG** **Ciorba Group, Inc.**  
 CONSULTING ENGINEERS  
 5507 North Cumberland Avenue, Suite 402  
 Chicago, Illinois 60656  
 Tel. 773.775.4009 Fax 773.775.4014

USER NAME = jberendzen	DESIGNED - EPS	REVISD -
	DRAWN - NT	REVISD -
PLOT SCALE = 20.0000' / IN.	CHECKED - DJD	REVISD -
PLOT DATE = 12/19/2014	DATE - 12/19/2014	REVISD -

**STATE OF ILLINOIS**  
**DEPARTMENT OF TRANSPORTATION**

**COALTOWN ROAD**  
**CROSS SECTIONS**

SCALE: SHEET NO. OF SHEETS STA. 54+00.00 TO STA. 54+00.00

F.A.P. RTE.	SECTION	COUNTY	TOTAL SHEETS	SHEET NO.
595	(142-1, 142R)	ROCK ISLAND	1353	1317
FED. ROAD DIST. NO. - ILLINOIS FED. AID PROJECT			CONTRACT NO. 64883	



**33 + 82.68**

**33 + 32.68**

**STA EQUATION: BACK = 54 + 00.00  
AHEAD ONLY  
AHEAD = 33 + 32.68**

FILE NAME : c:\p\proj\0802193.08\contract\_2\design\sections\0254883\st-essht\_COAL\_2.dgn

**CG** Ciorba Group, Inc.  
CONSULTING ENGINEERS  
5507 North Cumberland Avenue, Suite 402  
Chicago, Illinois 60656  
Tel. 773.775.4009 Fax 773.775.4014


USER NAME = jberendzen	DESIGNED - EPS	REVISED -
	DRAWN - NT	REVISED -
PLOT SCALE = 20.0000' / IN.	CHECKED - DJD	REVISED -
PLOT DATE = 12/19/2014	DATE - 12/19/2014	REVISED -

**STATE OF ILLINOIS  
DEPARTMENT OF TRANSPORTATION**

**COALTOWN ROAD  
CROSS SECTIONS**

SCALE: SHEET NO. OF SHEETS STA. 33+32.70 TO STA. 33+82.68

F.A.P. RTE.	SECTION	COUNTY	TOTAL SHEETS	SHEET NO.
595	(142-1, 142)R	ROCK ISLAND	1353	1318
FED. ROAD DIST. NO. - ILLINOIS FED. AID PROJECT			CONTRACT NO. 64B83	

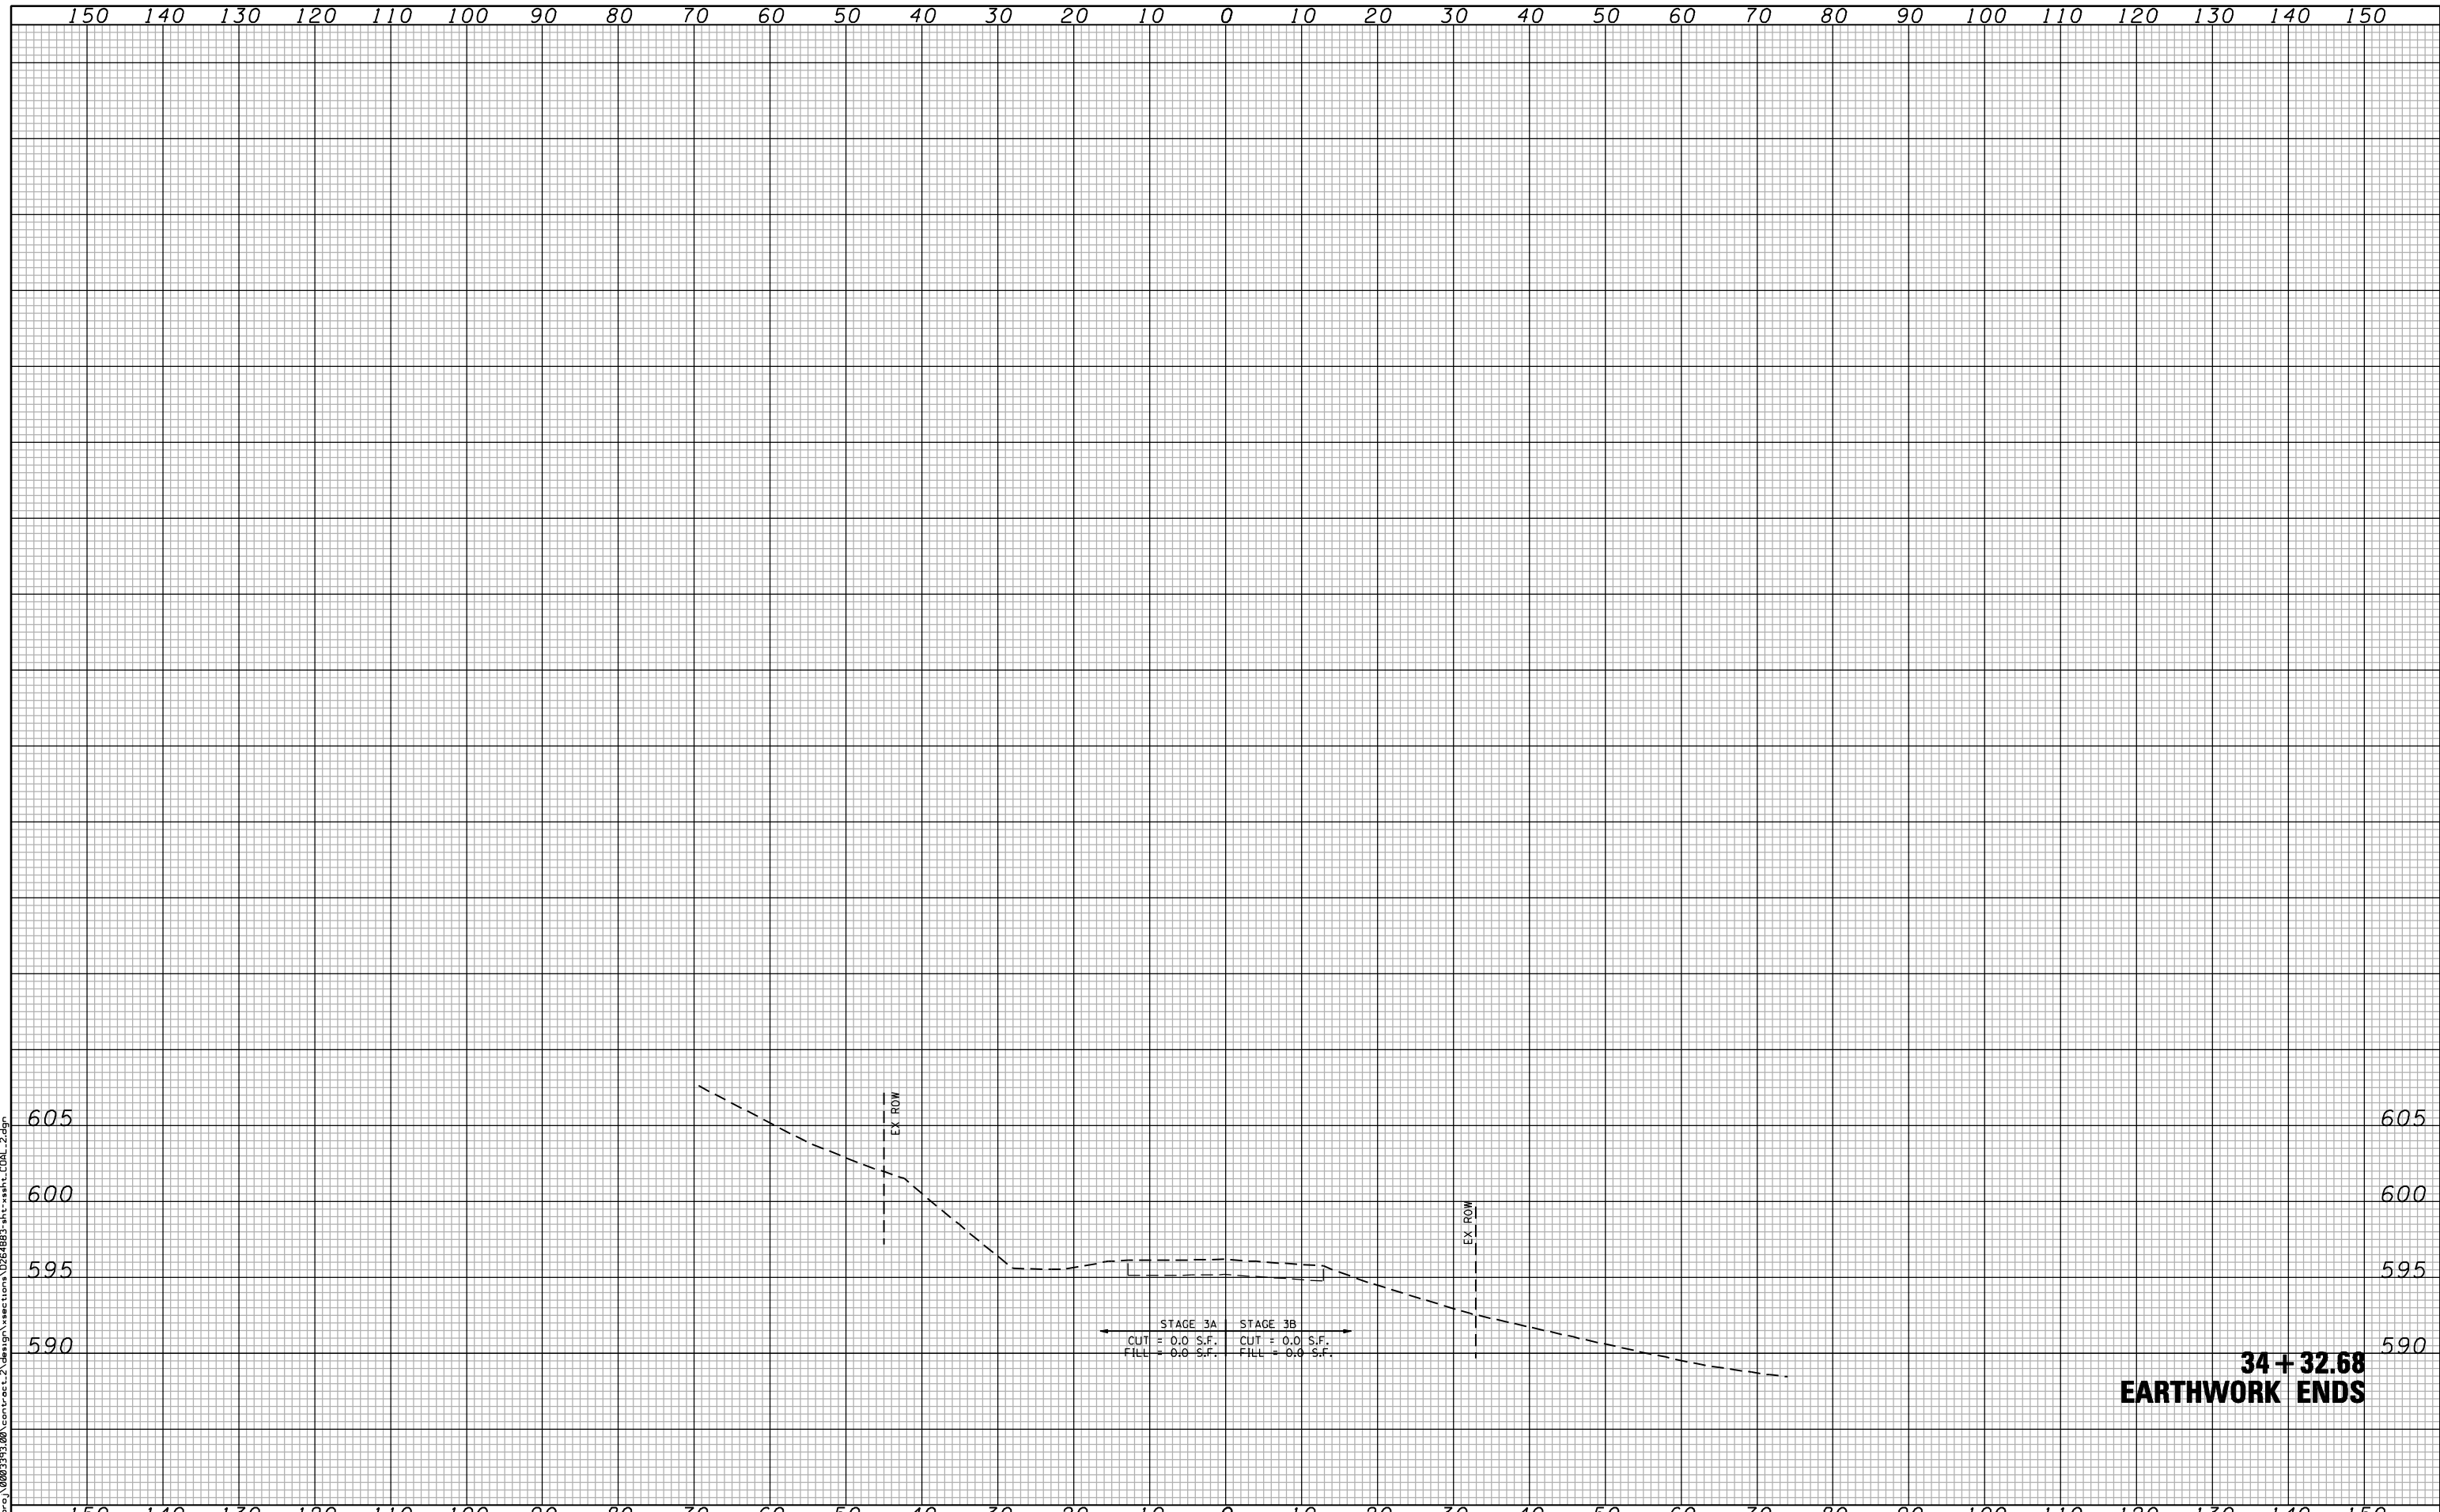

STAGE 3A    STAGE 3B  
 CUT = 0.0 S.F.    CUT = 0.0 S.F.  
 FILL = 0.0 S.F.    FILL = 0.0 S.F.

**34 + 32.68  
 EARTHWORK ENDS**

FILE NAME : c:\p\proj\0802193.08\contract\_2\design\sections\0254883\st-1\st-1.dgn

**CG** **Ciorba Group, Inc.**  
 CONSULTING ENGINEERS  
 5507 North Cumberland Avenue, Suite 402  
 Chicago, Illinois 60656  
 Tel. 773.775.4009 Fax 773.775.4014


USER NAME = jberendzen	DESIGNED - EPS	REVISED -
	DRAWN - NT	REVISED -
PLOT SCALE = 20.0000' / IN.	CHECKED - DJD	REVISED -
PLOT DATE = 12/19/2014	DATE - 12/19/2014	REVISED -

**STATE OF ILLINOIS  
 DEPARTMENT OF TRANSPORTATION**

**COALTOWN ROAD  
 CROSS SECTIONS**

SCALE: SHEET NO. OF SHEETS STA. 34+32.68 TO STA. 34+32.68

F.A.P. RTE.	SECTION	COUNTY	TOTAL SHEETS	SHEET NO.
595	(142-1, 142)R	ROCK ISLAND	1353	1319
FED. ROAD DIST. NO. - ILLINOIS FED. AID PROJECT			CONTRACT NO. 64883	

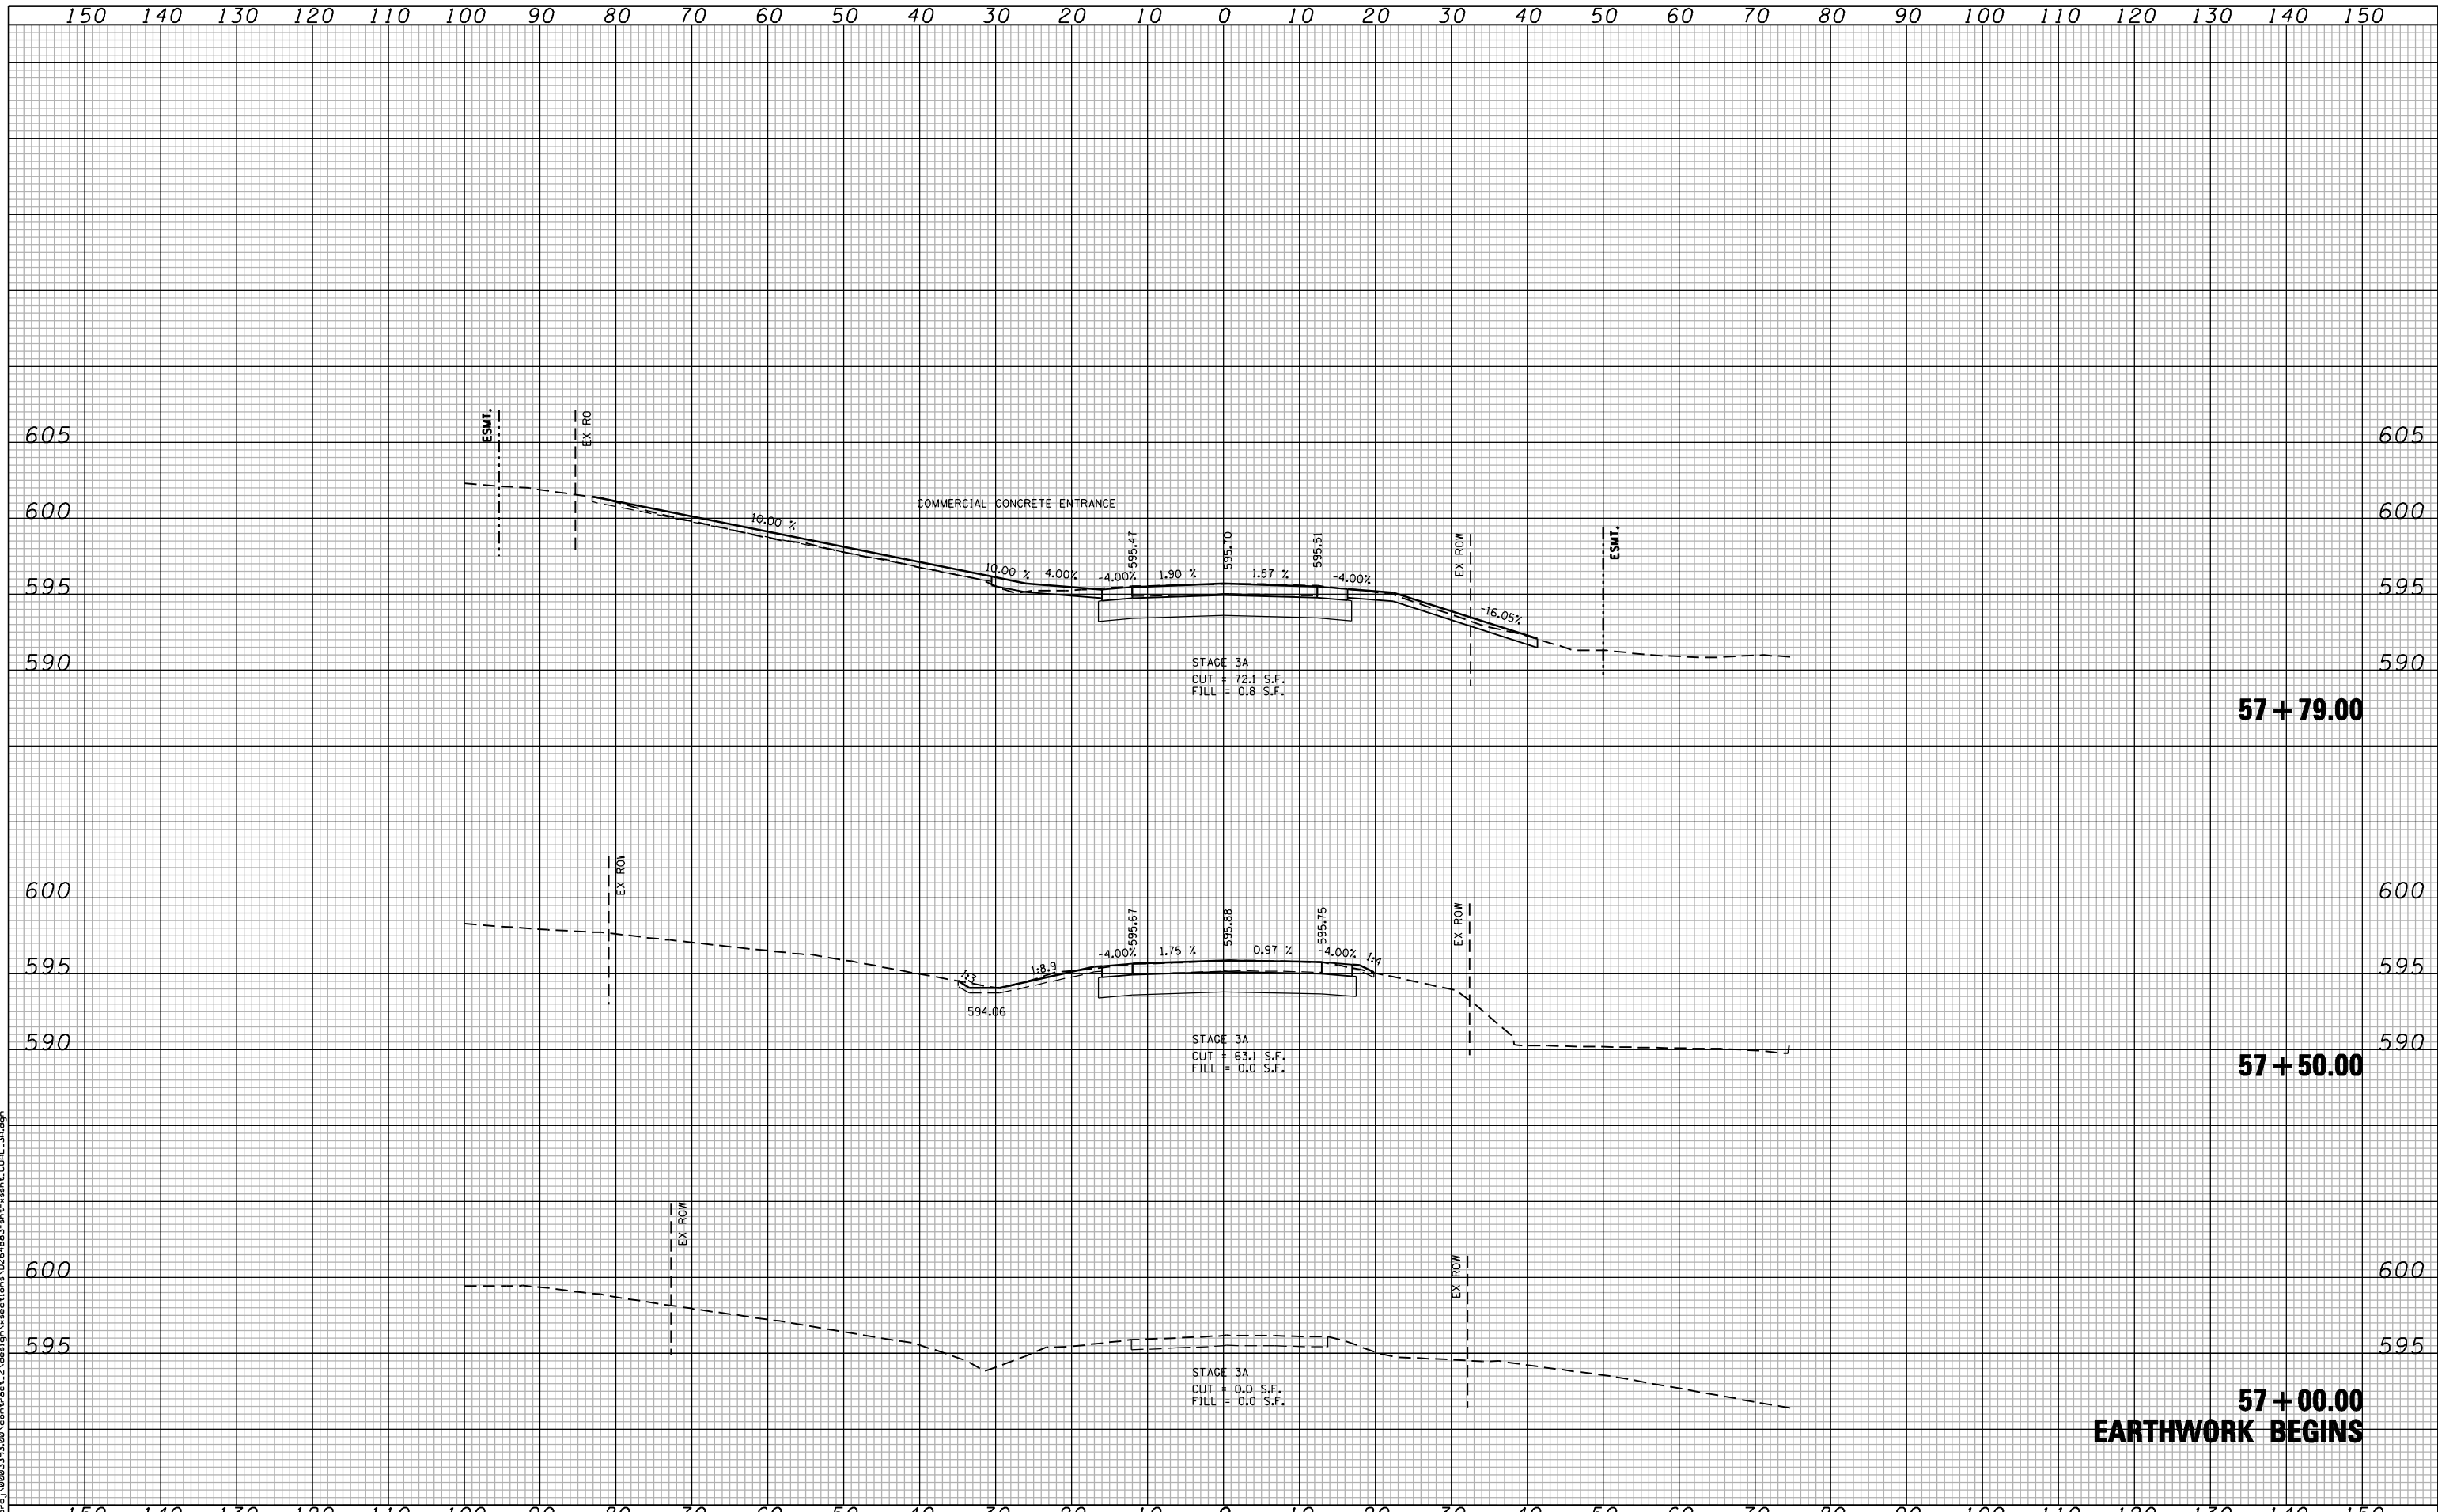

**57 + 79.00**

**57 + 50.00**

**57 + 00.00  
EARTHWORK BEGINS**

FILE NAME: c:\p\proj\0802193\08\contract\_2\design\sections\0254883\st-142r\c04l\_3a.dgn

**CG** **Ciorba Group, Inc.**  
 CONSULTING ENGINEERS  
 5507 North Cumberland Avenue, Suite 402  
 Chicago, Illinois 60656  
 Tel. 773.775.4009 Fax 773.775.4014


USER NAME = jberendzen	DESIGNED - EPS	REVISED -
	DRAWN - NT	REVISED -
PLOT SCALE = 20.0000" / IN.	CHECKED - DJD	REVISED -
PLOT DATE = 12/19/2014	DATE - 12/19/2014	REVISED -

**STATE OF ILLINOIS  
DEPARTMENT OF TRANSPORTATION**

**COALTOWN ROAD  
CROSS SECTIONS**

SCALE: SHEET NO. OF SHEETS STA. 57+00.00 TO STA. 57+79.00

F.A.P. RTE.	SECTION	COUNTY	TOTAL SHEETS	SHEET NO.
595	(142-1, 142R)	ROCK ISLAND	1353	1320
FED. ROAD DIST. NO. - ILLINOIS FED. AID PROJECT			CONTRACT NO. 64883	

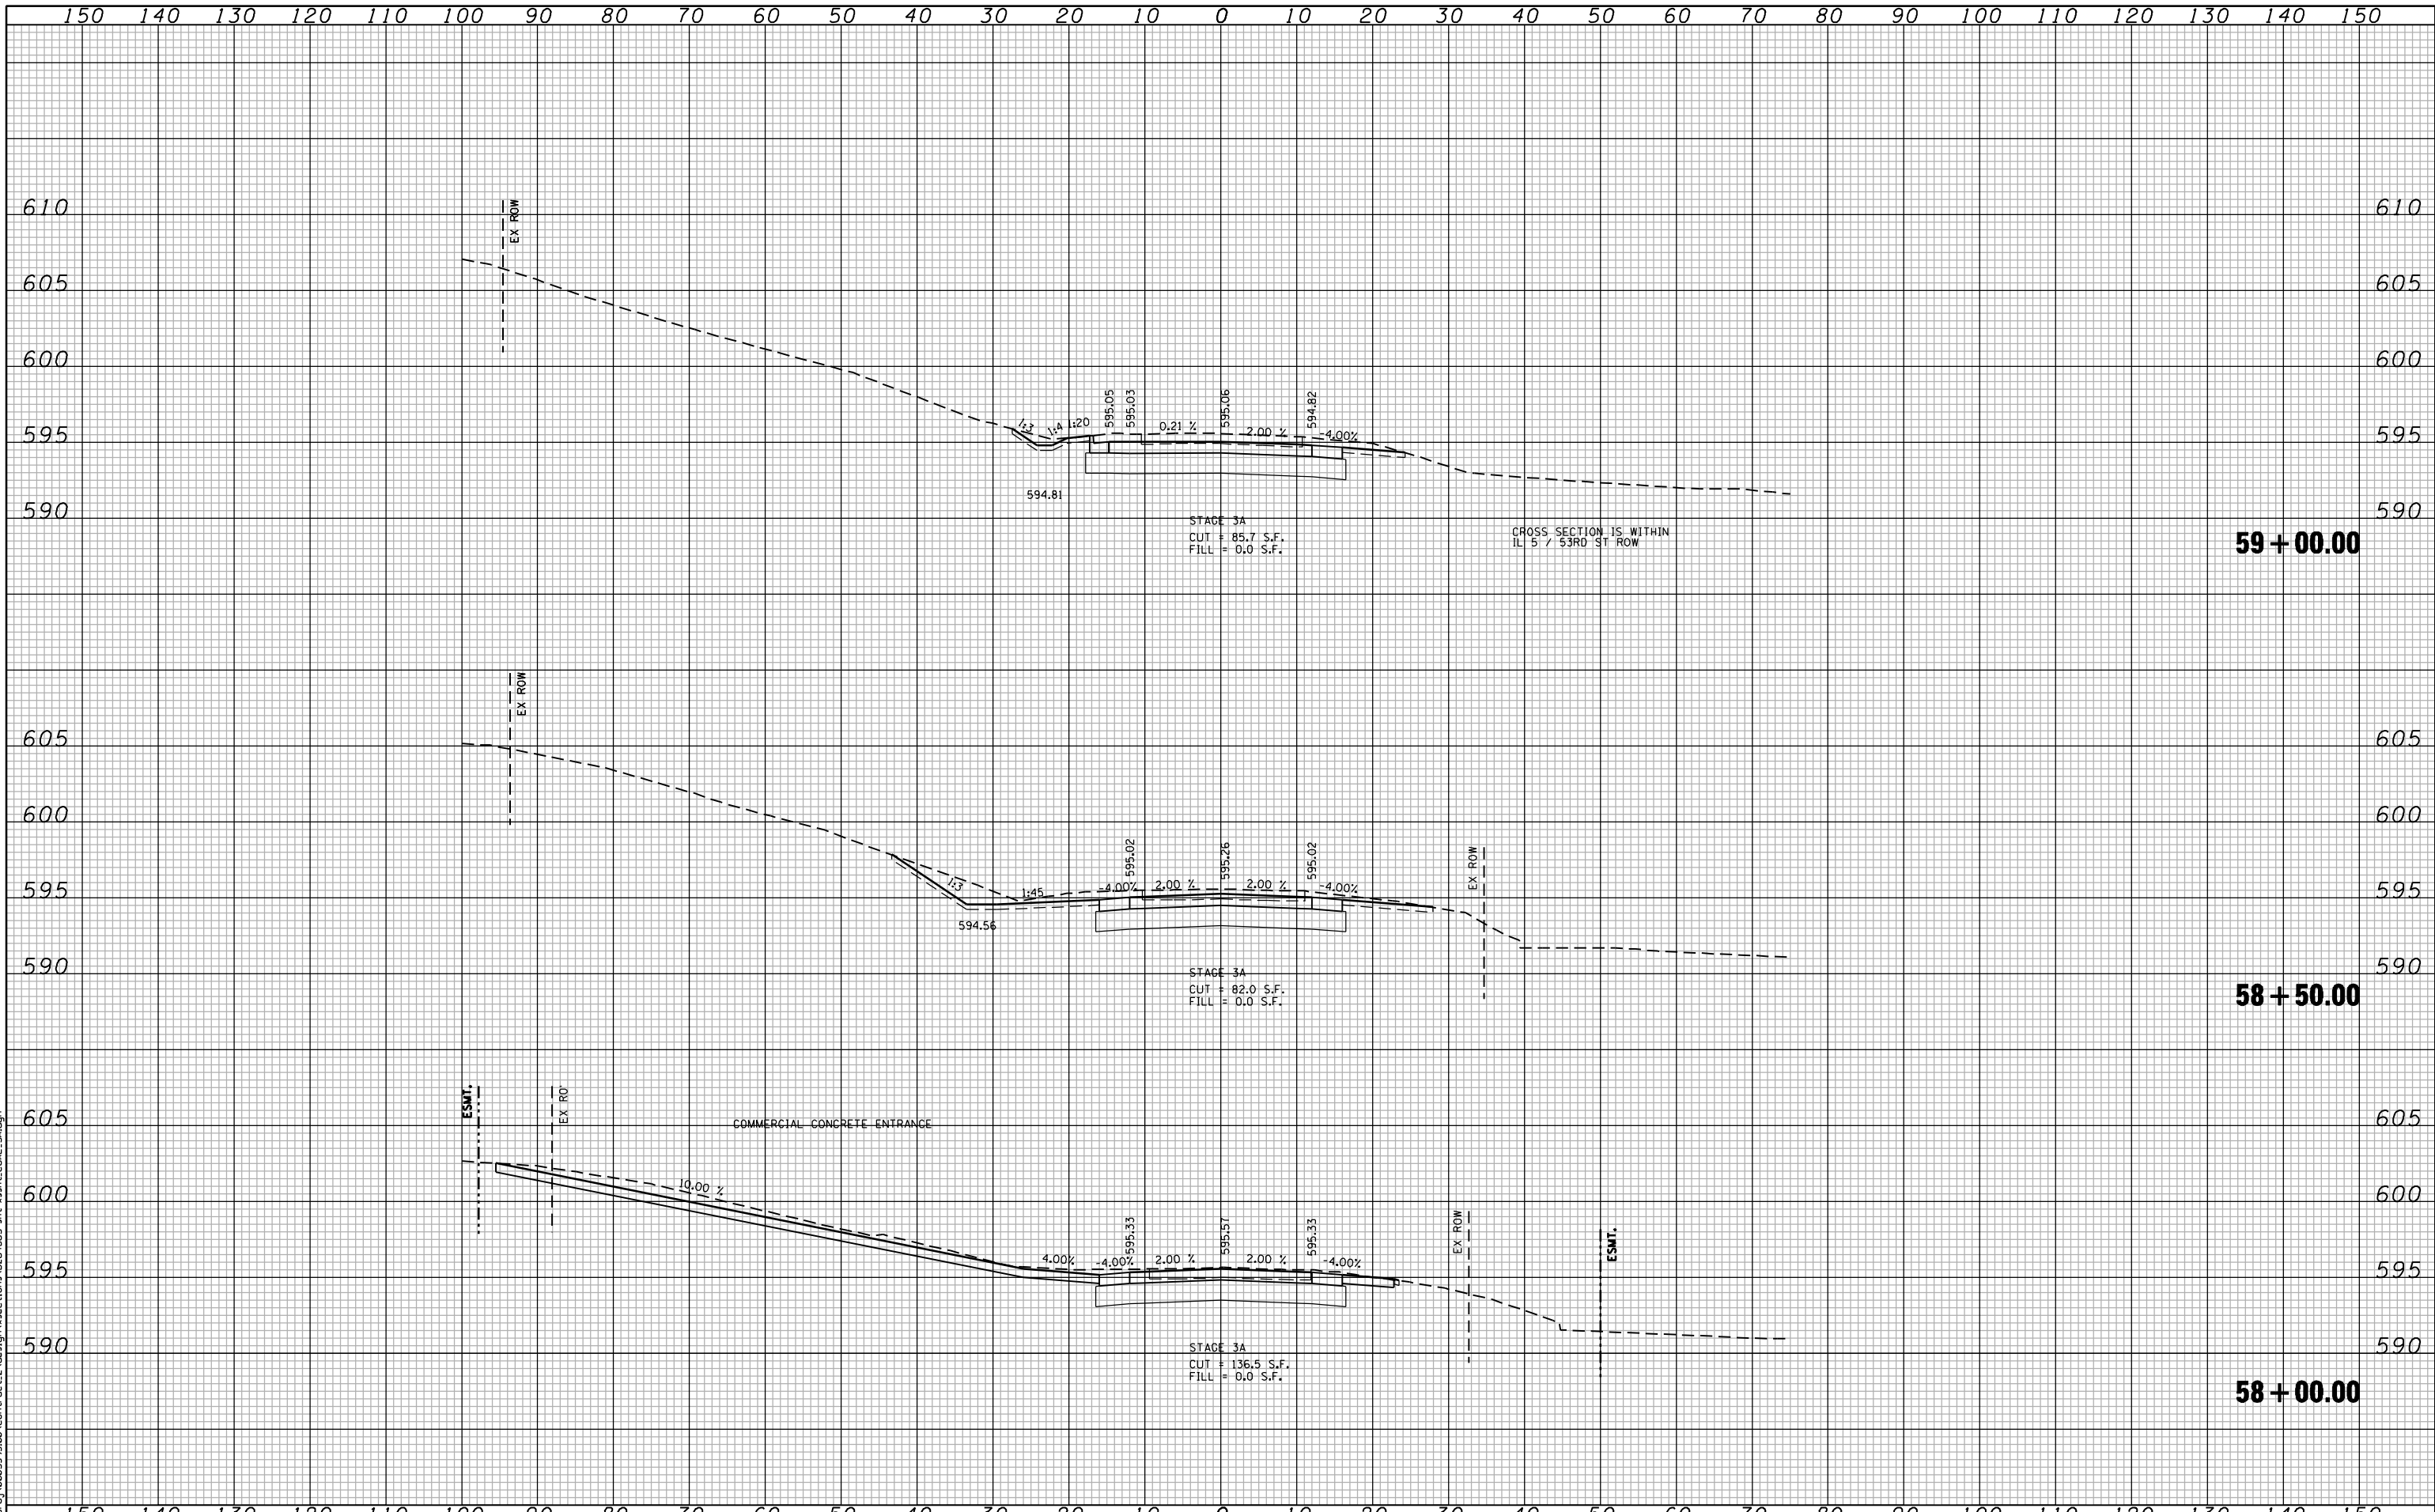

FILE NAME : c:\p\proj\0802193.08\contract\_2\design\sections\0254883\st-ashr.c04L\_30.dgn


**Ciorba Group, Inc.**  
 CONSULTING ENGINEERS  
 5507 North Cumberland Avenue, Suite 402  
 Chicago, Illinois 60656  
 Tel. 773.775.4009 Fax 773.775.4014


USER NAME = jberendzen	DESIGNED - EPS	REVISED -
	DRAWN - NT	REVISED -
PLOT SCALE = 20.0000" / IN.	CHECKED - DJD	REVISED -
PLOT DATE = 12/19/2014	DATE - 12/19/2014	REVISED -

**STATE OF ILLINOIS**  
**DEPARTMENT OF TRANSPORTATION**

**COALTOWN ROAD**  
**CROSS SECTIONS**

SCALE: SHEET NO. OF SHEETS STA. 58+00.00 TO STA. 59+00.00

F.A.P. RTE.	SECTION	COUNTY	TOTAL SHEETS	SHEET NO.
595	(142-1, 142)R	ROCK ISLAND	1353	1321
FED. ROAD DIST. NO. - [ILLINOIS] FED. AID PROJECT			CONTRACT NO. 64883	

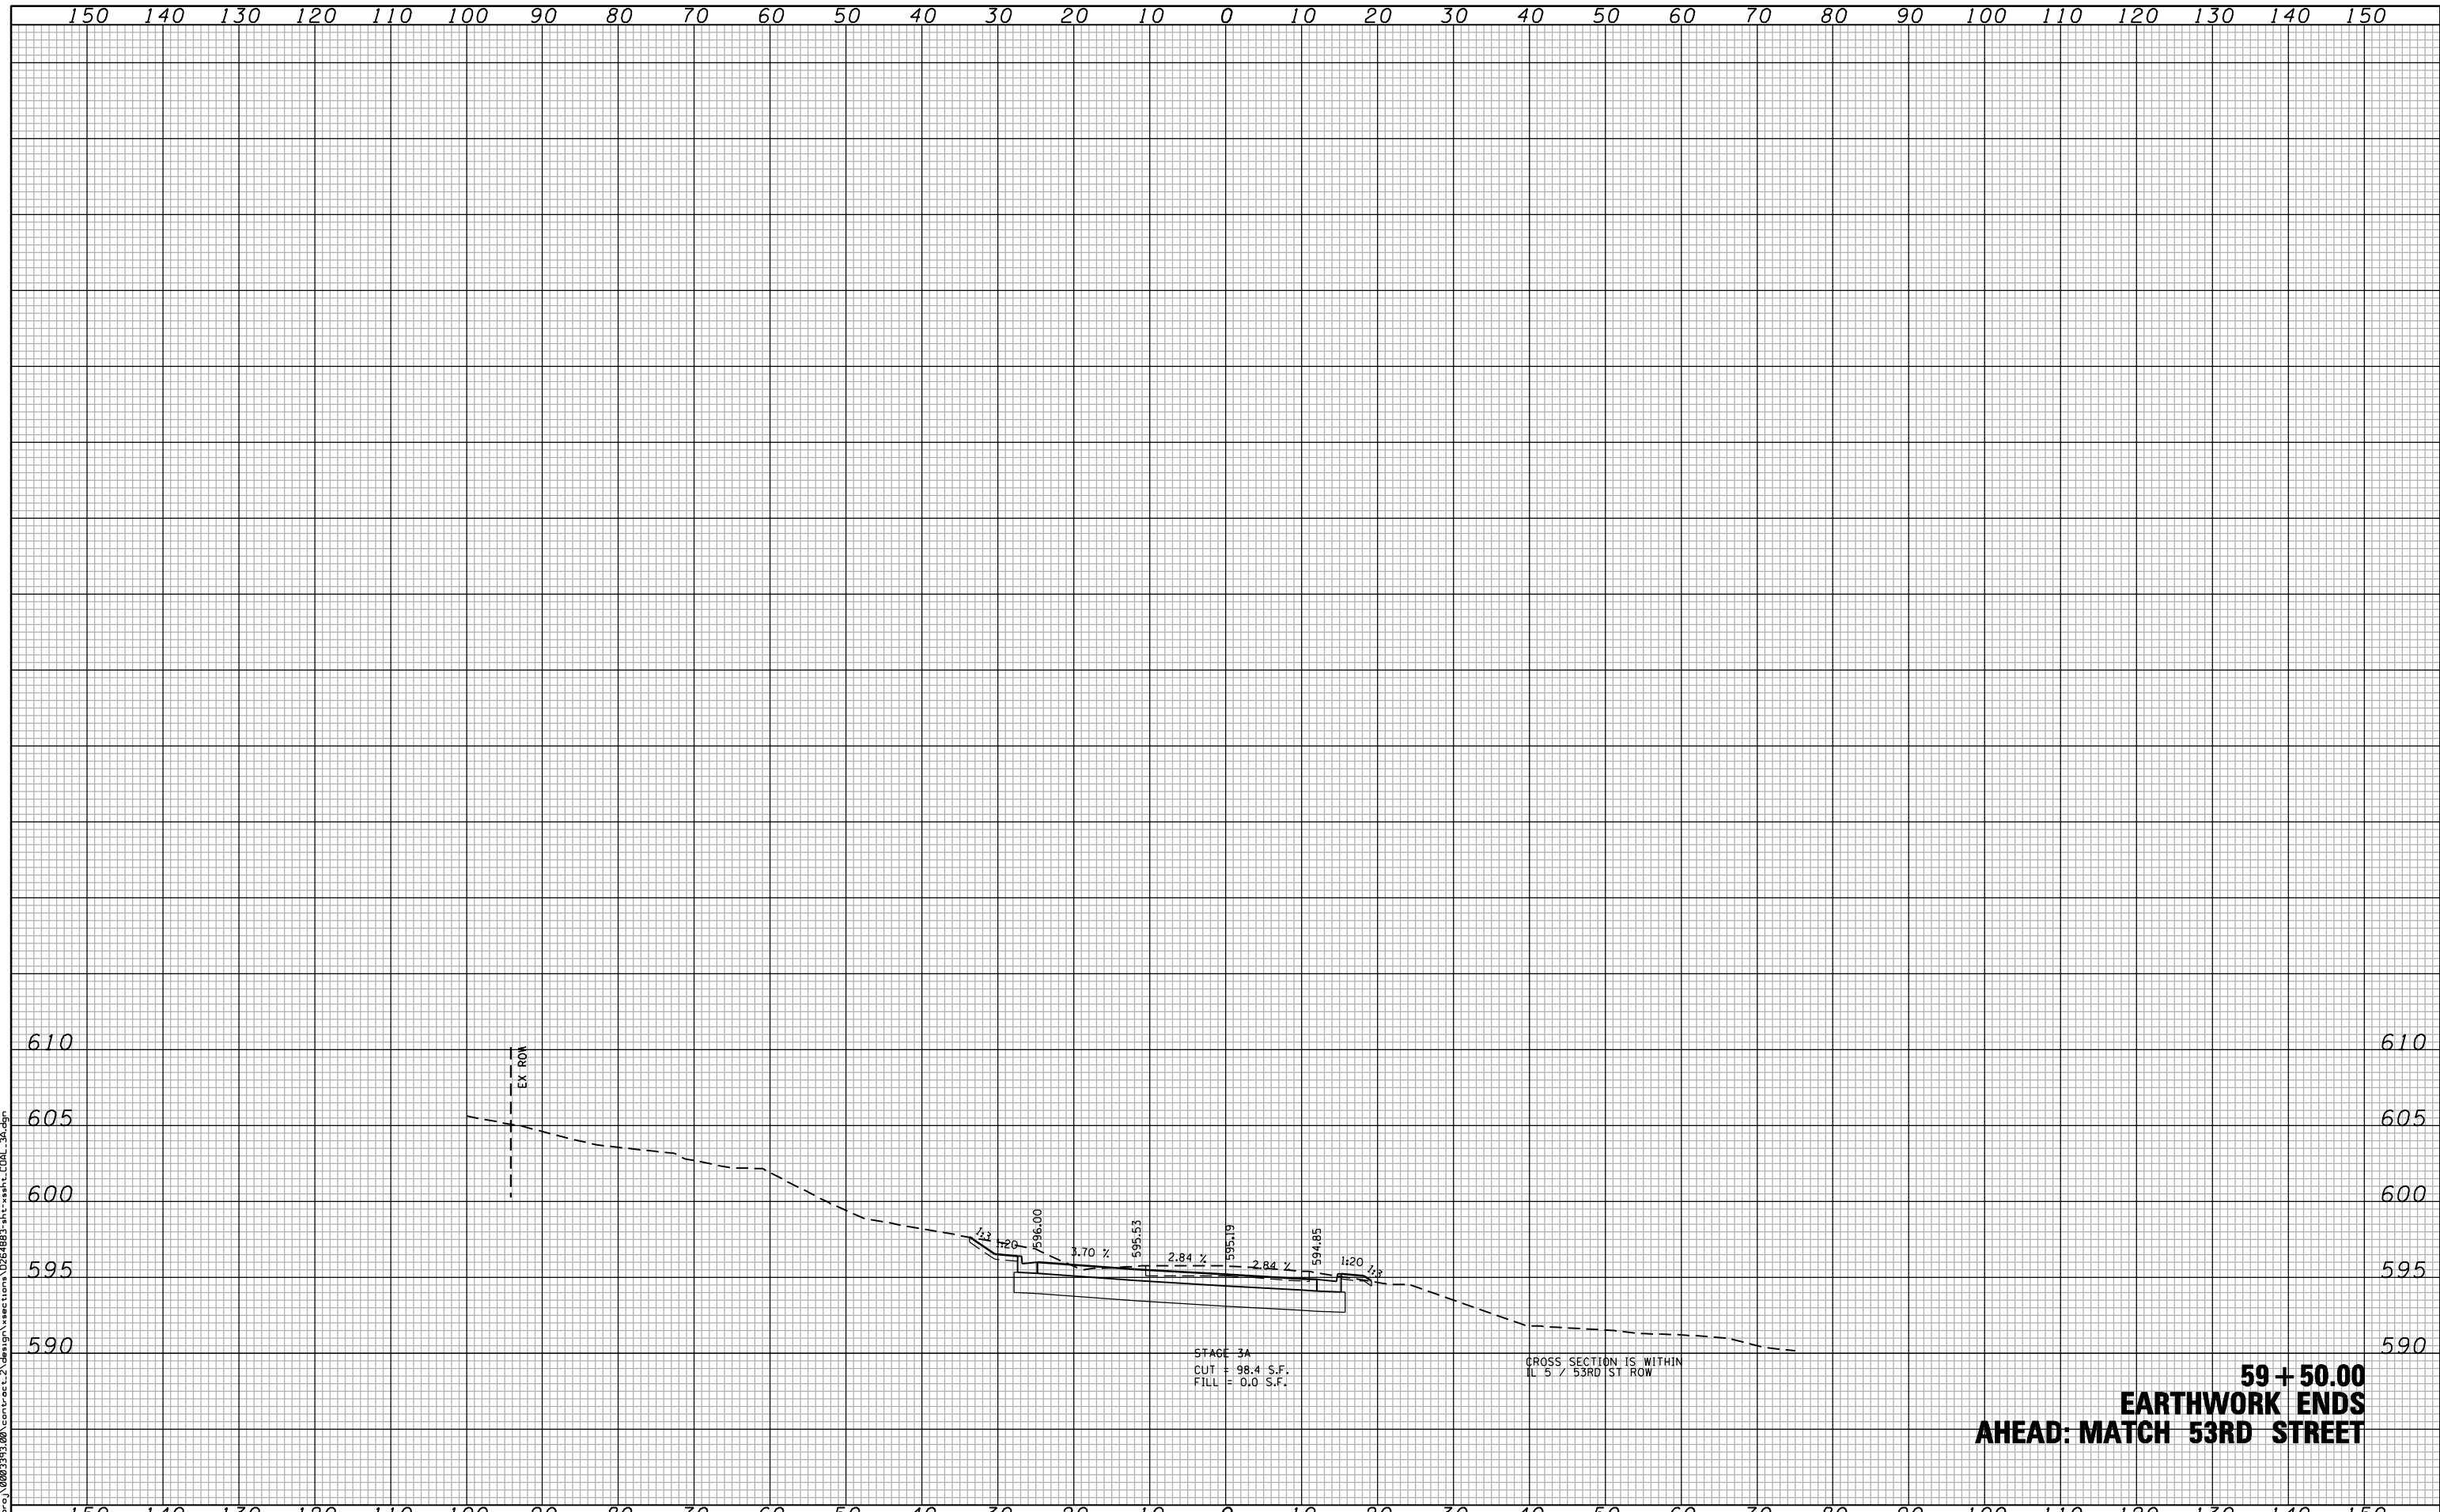

**59 + 50.00  
EARTHWORK ENDS  
AHEAD: MATCH 53RD STREET**

FILE NAME : c:\p\proj\0802193.00\contract\_2\design\sections\0254883\st-ssht\_COAL\_30.dgn

**CG** **Ciorba Group, Inc.**  
CONSULTING ENGINEERS  
5507 North Cumberland Avenue, Suite 402  
Chicago, Illinois 60656  
Tel. 773.775.4009 Fax 773.775.4014


USER NAME = jberendzen	DESIGNED - EPS	REVISED -
	DRAWN - NT	REVISED -
PLOT SCALE = 20.0000' / IN.	CHECKED - DJD	REVISED -
PLOT DATE = 12/19/2014	DATE - 12/19/2014	REVISED -

**STATE OF ILLINOIS  
DEPARTMENT OF TRANSPORTATION**

**COALTOWN ROAD  
CROSS SECTIONS**

SCALE: SHEET NO. OF SHEETS STA. 59+50.00 TO STA. 59+50.00

F.A.P. RTE.	SECTION	COUNTY	TOTAL SHEETS	SHEET NO.
595	(142-1, 142)R	ROCK ISLAND	1353	1322
FED. ROAD DIST. NO. - [ILLINOIS] FED. AID PROJECT			CONTRACT NO. 64B83	

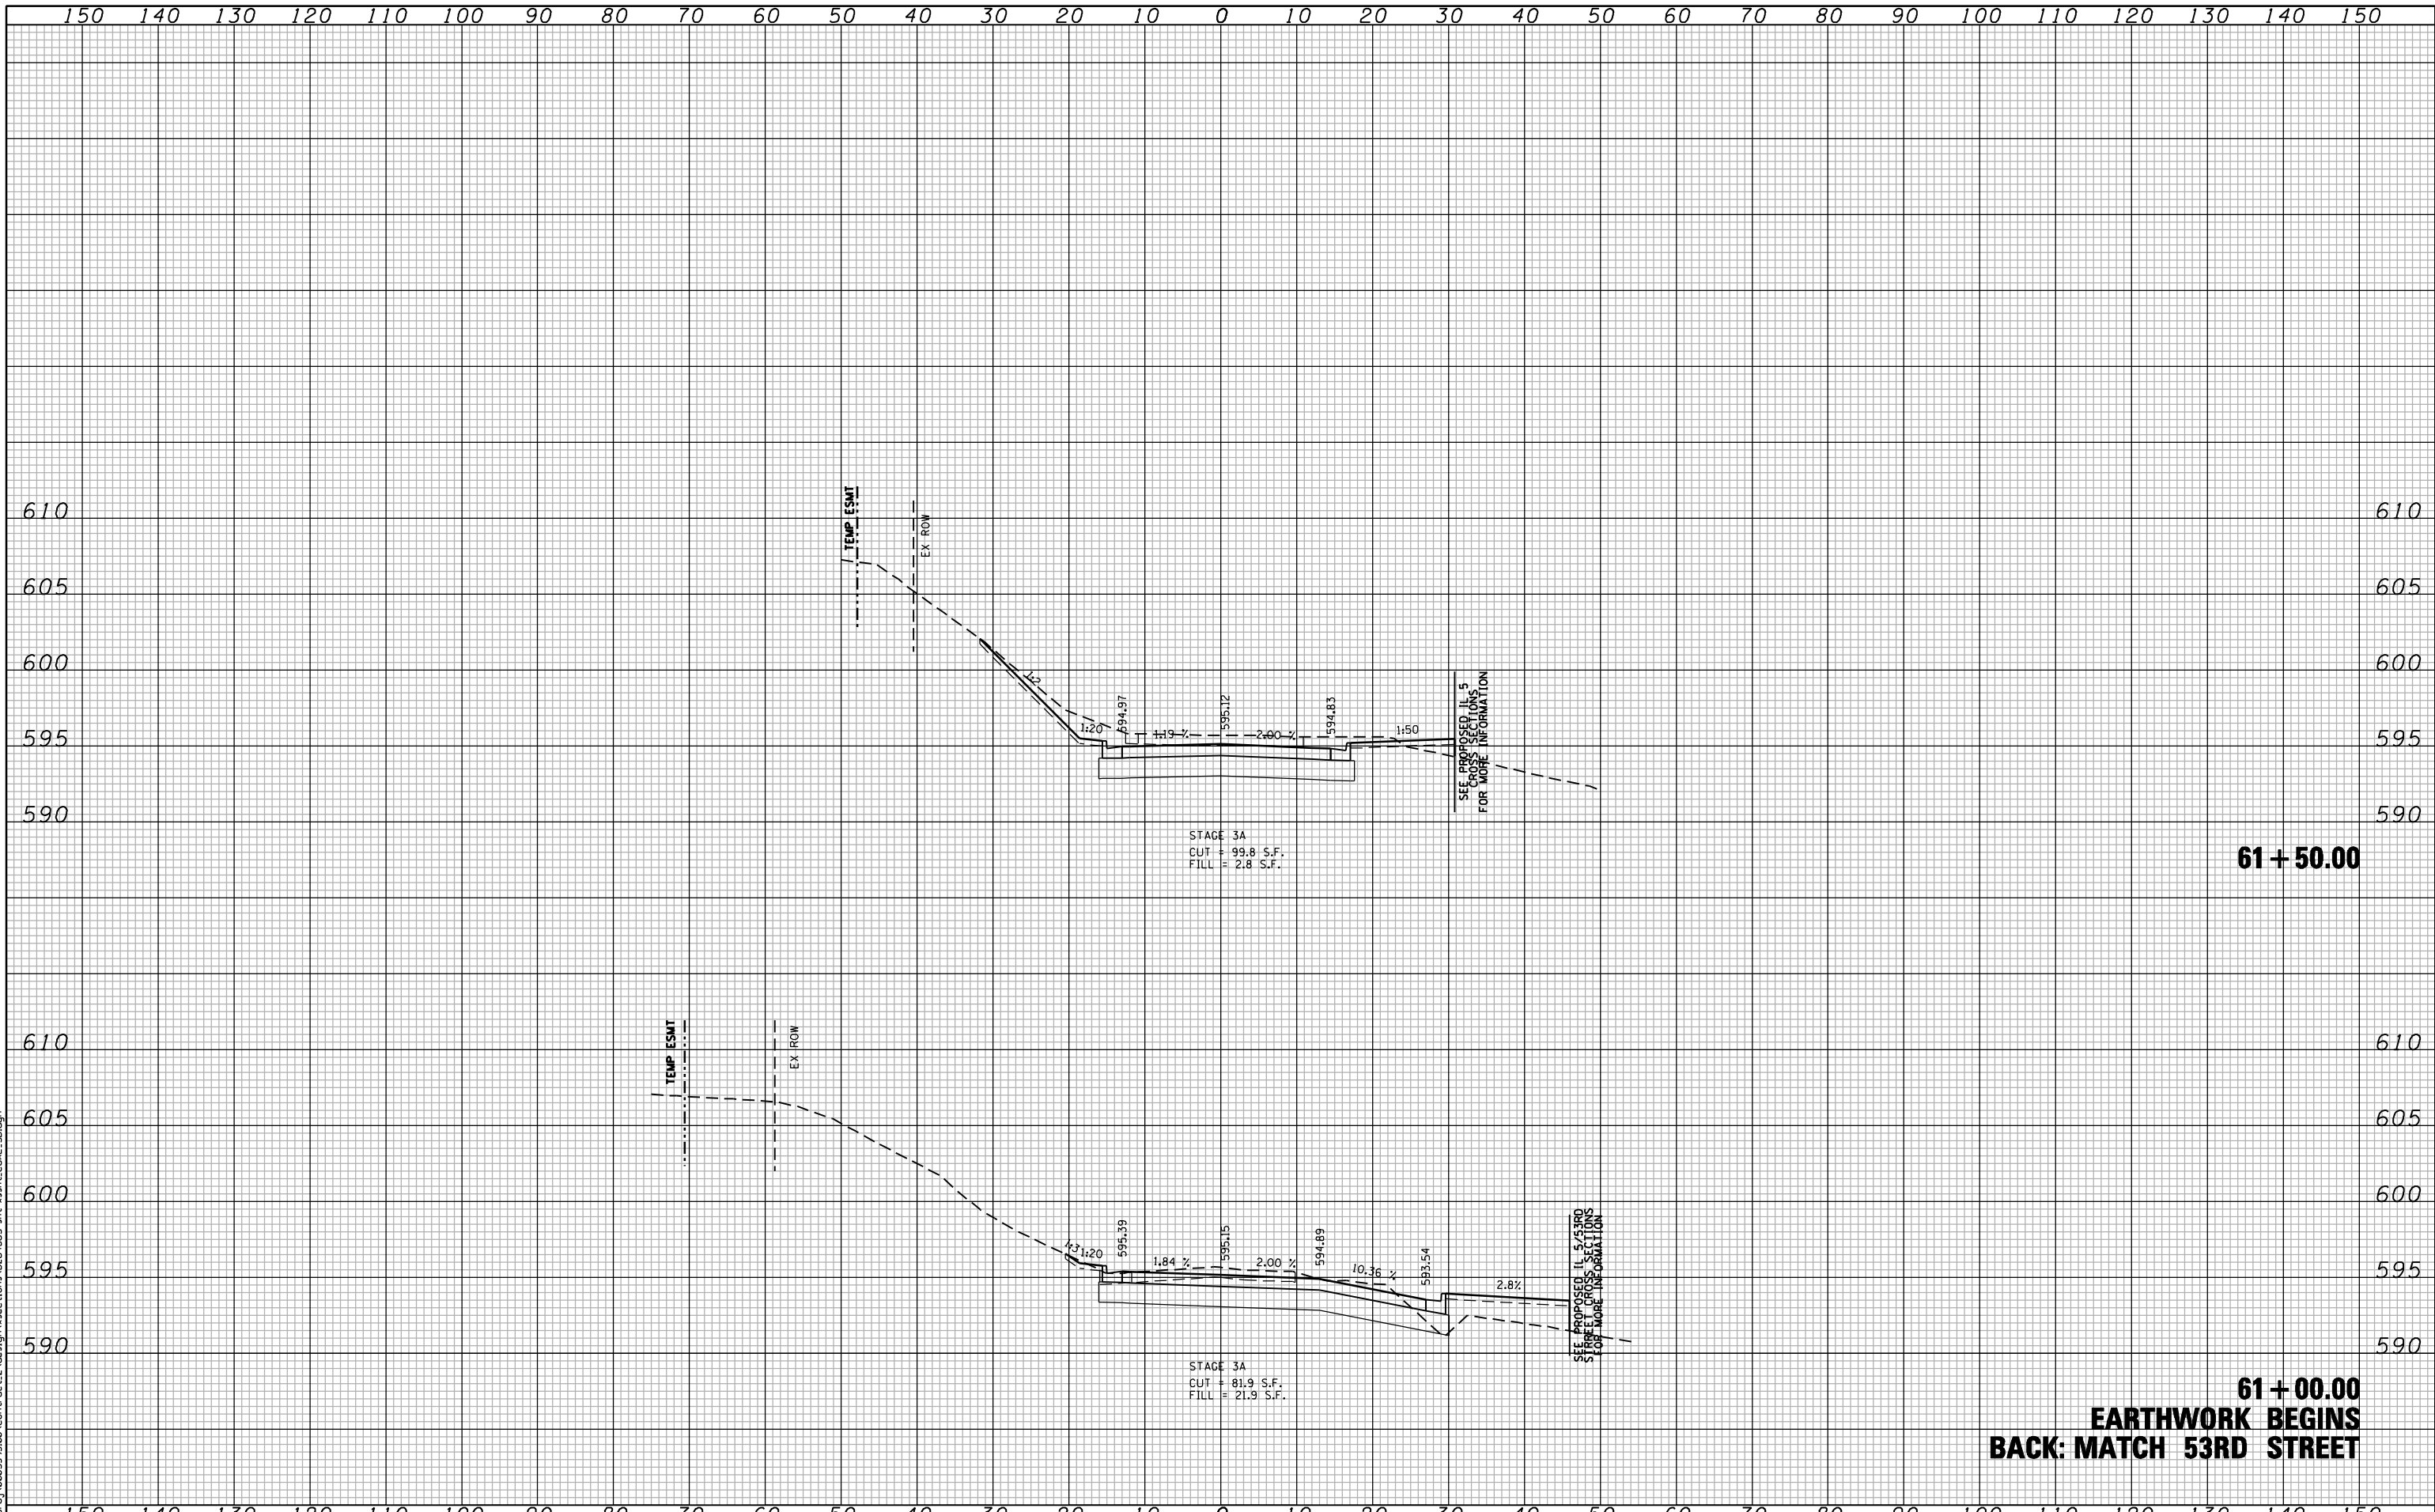

**61 + 50.00**

**61 + 00.00**  
**EARTHWORK BEGINS**  
**BACK: MATCH 53RD STREET**

FILE NAME: c:\p\proj\0802\93.00\contract\2\design\sections\0254883\st-washr\COAL\_3B.dgn

**CG** Ciorba Group, Inc.  
 CONSULTING ENGINEERS  
 5507 North Cumberland Avenue, Suite 402  
 Chicago, Illinois 60656  
 Tel. 773.776.4009 Fax 773.776.4014


USER NAME = jberendzen	DESIGNED - EPS	REVISED -
	DRAWN - NT	REVISED -
PLOT SCALE = 20.0000" / IN.	CHECKED - DJD	REVISED -
PLOT DATE = 12/18/2014	DATE - 12/19/2014	REVISED -

**STATE OF ILLINOIS**  
**DEPARTMENT OF TRANSPORTATION**

**COALTOWN ROAD**  
**CROSS SECTIONS**

SCALE: SHEET NO. OF SHEETS STA. 61+00.00 TO STA. 61+50.00

F.A.P. RTE.	SECTION	COUNTY	TOTAL SHEETS	SHEET NO.
595	(142-1, 142R)	ROCK ISLAND	1353	1323
FED. ROAD DIST. NO. - ILLINOIS FED. AID PROJECT			CONTRACT NO. 64B83	

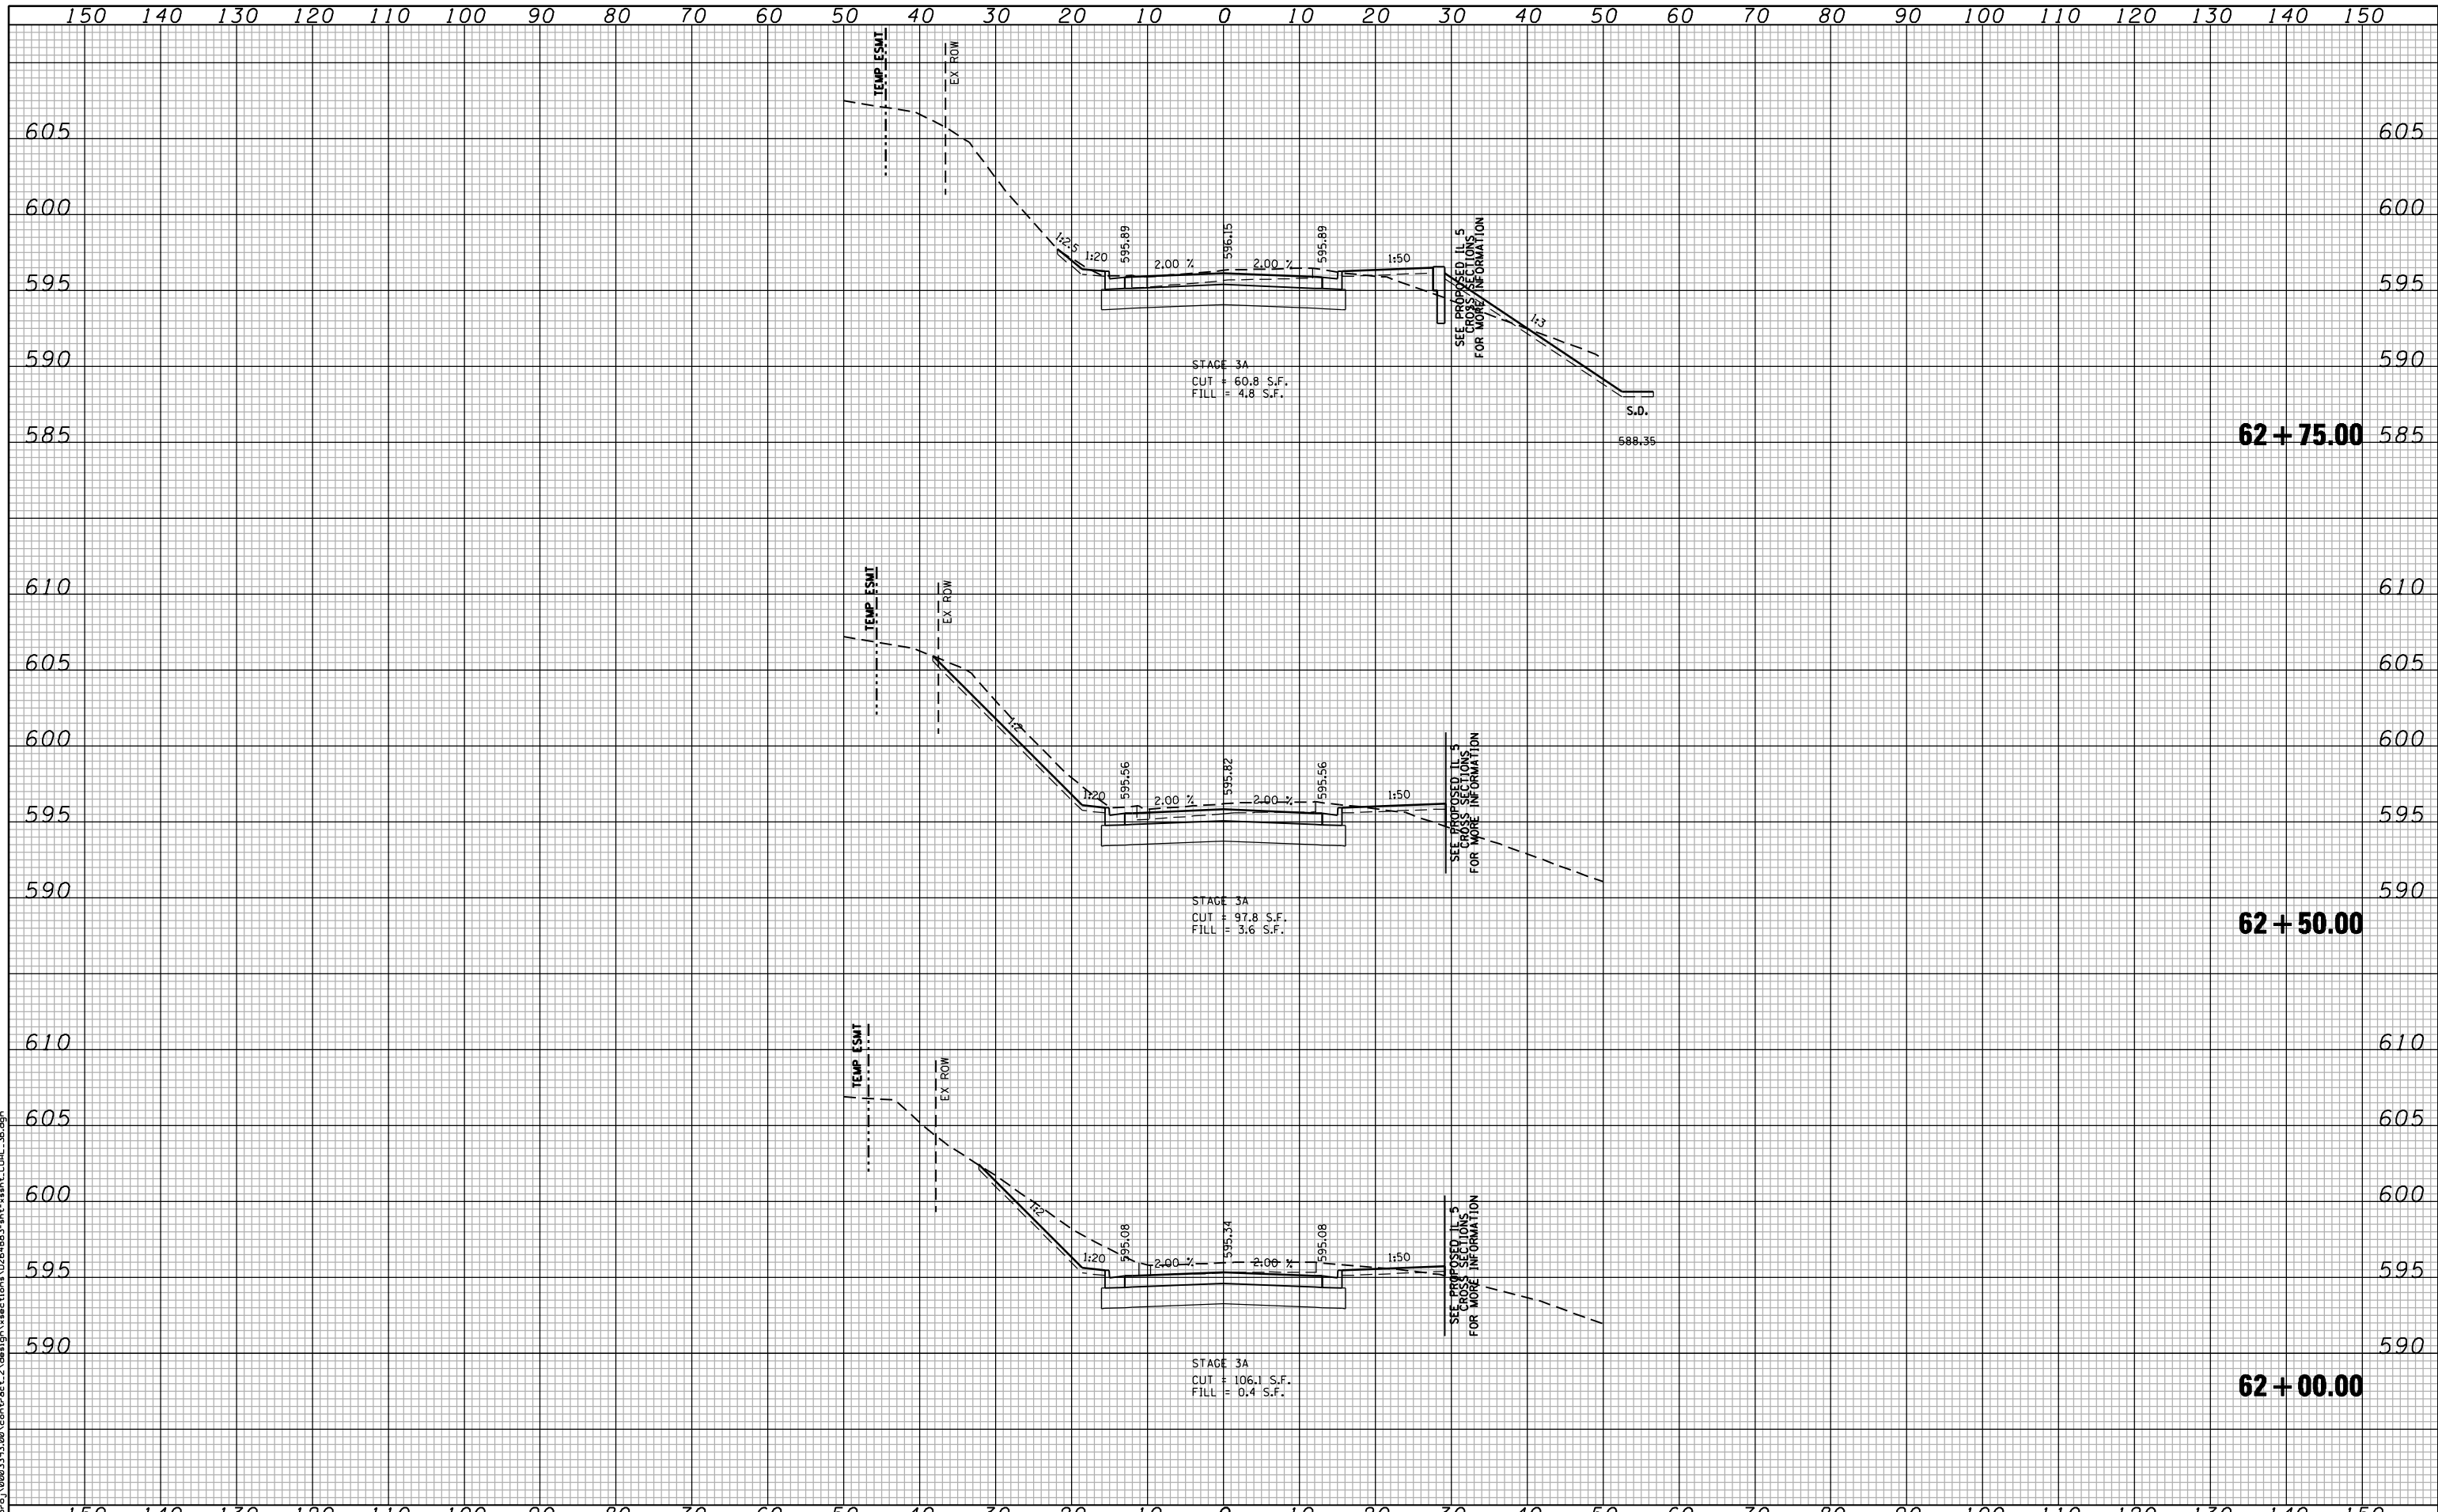

FILE NAME : c:\p\proj\0802193.08\contract\_2\design\sections\0254883\st-142r-coal\_3b.dgn

**CG** Ciorba Group, Inc.  
 CONSULTING ENGINEERS  
 5507 North Cumberland Avenue, Suite 402  
 Chicago, Illinois 60656  
 Tel. 773.775.4009 Fax 773.775.4014

USER NAME = jberendzen	DESIGNED - EPS	REVISD -
PLOT SCALE = 20.0000" / IN.	DRAWN - NT	REVISD -
PLOT DATE = 12/19/2014	CHECKED - DJD	REVISD -
	DATE - 12/19/2014	REVISD -


**STATE OF ILLINOIS  
 DEPARTMENT OF TRANSPORTATION**

**COALTOWN ROAD  
 CROSS SECTIONS**

SCALE: SHEET NO. OF SHEETS STA. 62+00.00 TO STA. 62+75.00

F.A.P. RTE.	SECTION	COUNTY	TOTAL SHEETS	SHEET NO.
595	(142-1, 142)R	ROCK ISLAND	1353	1324
FED. ROAD DIST. NO. - ILLINOIS FED. AID PROJECT			CONTRACT NO. 64883	



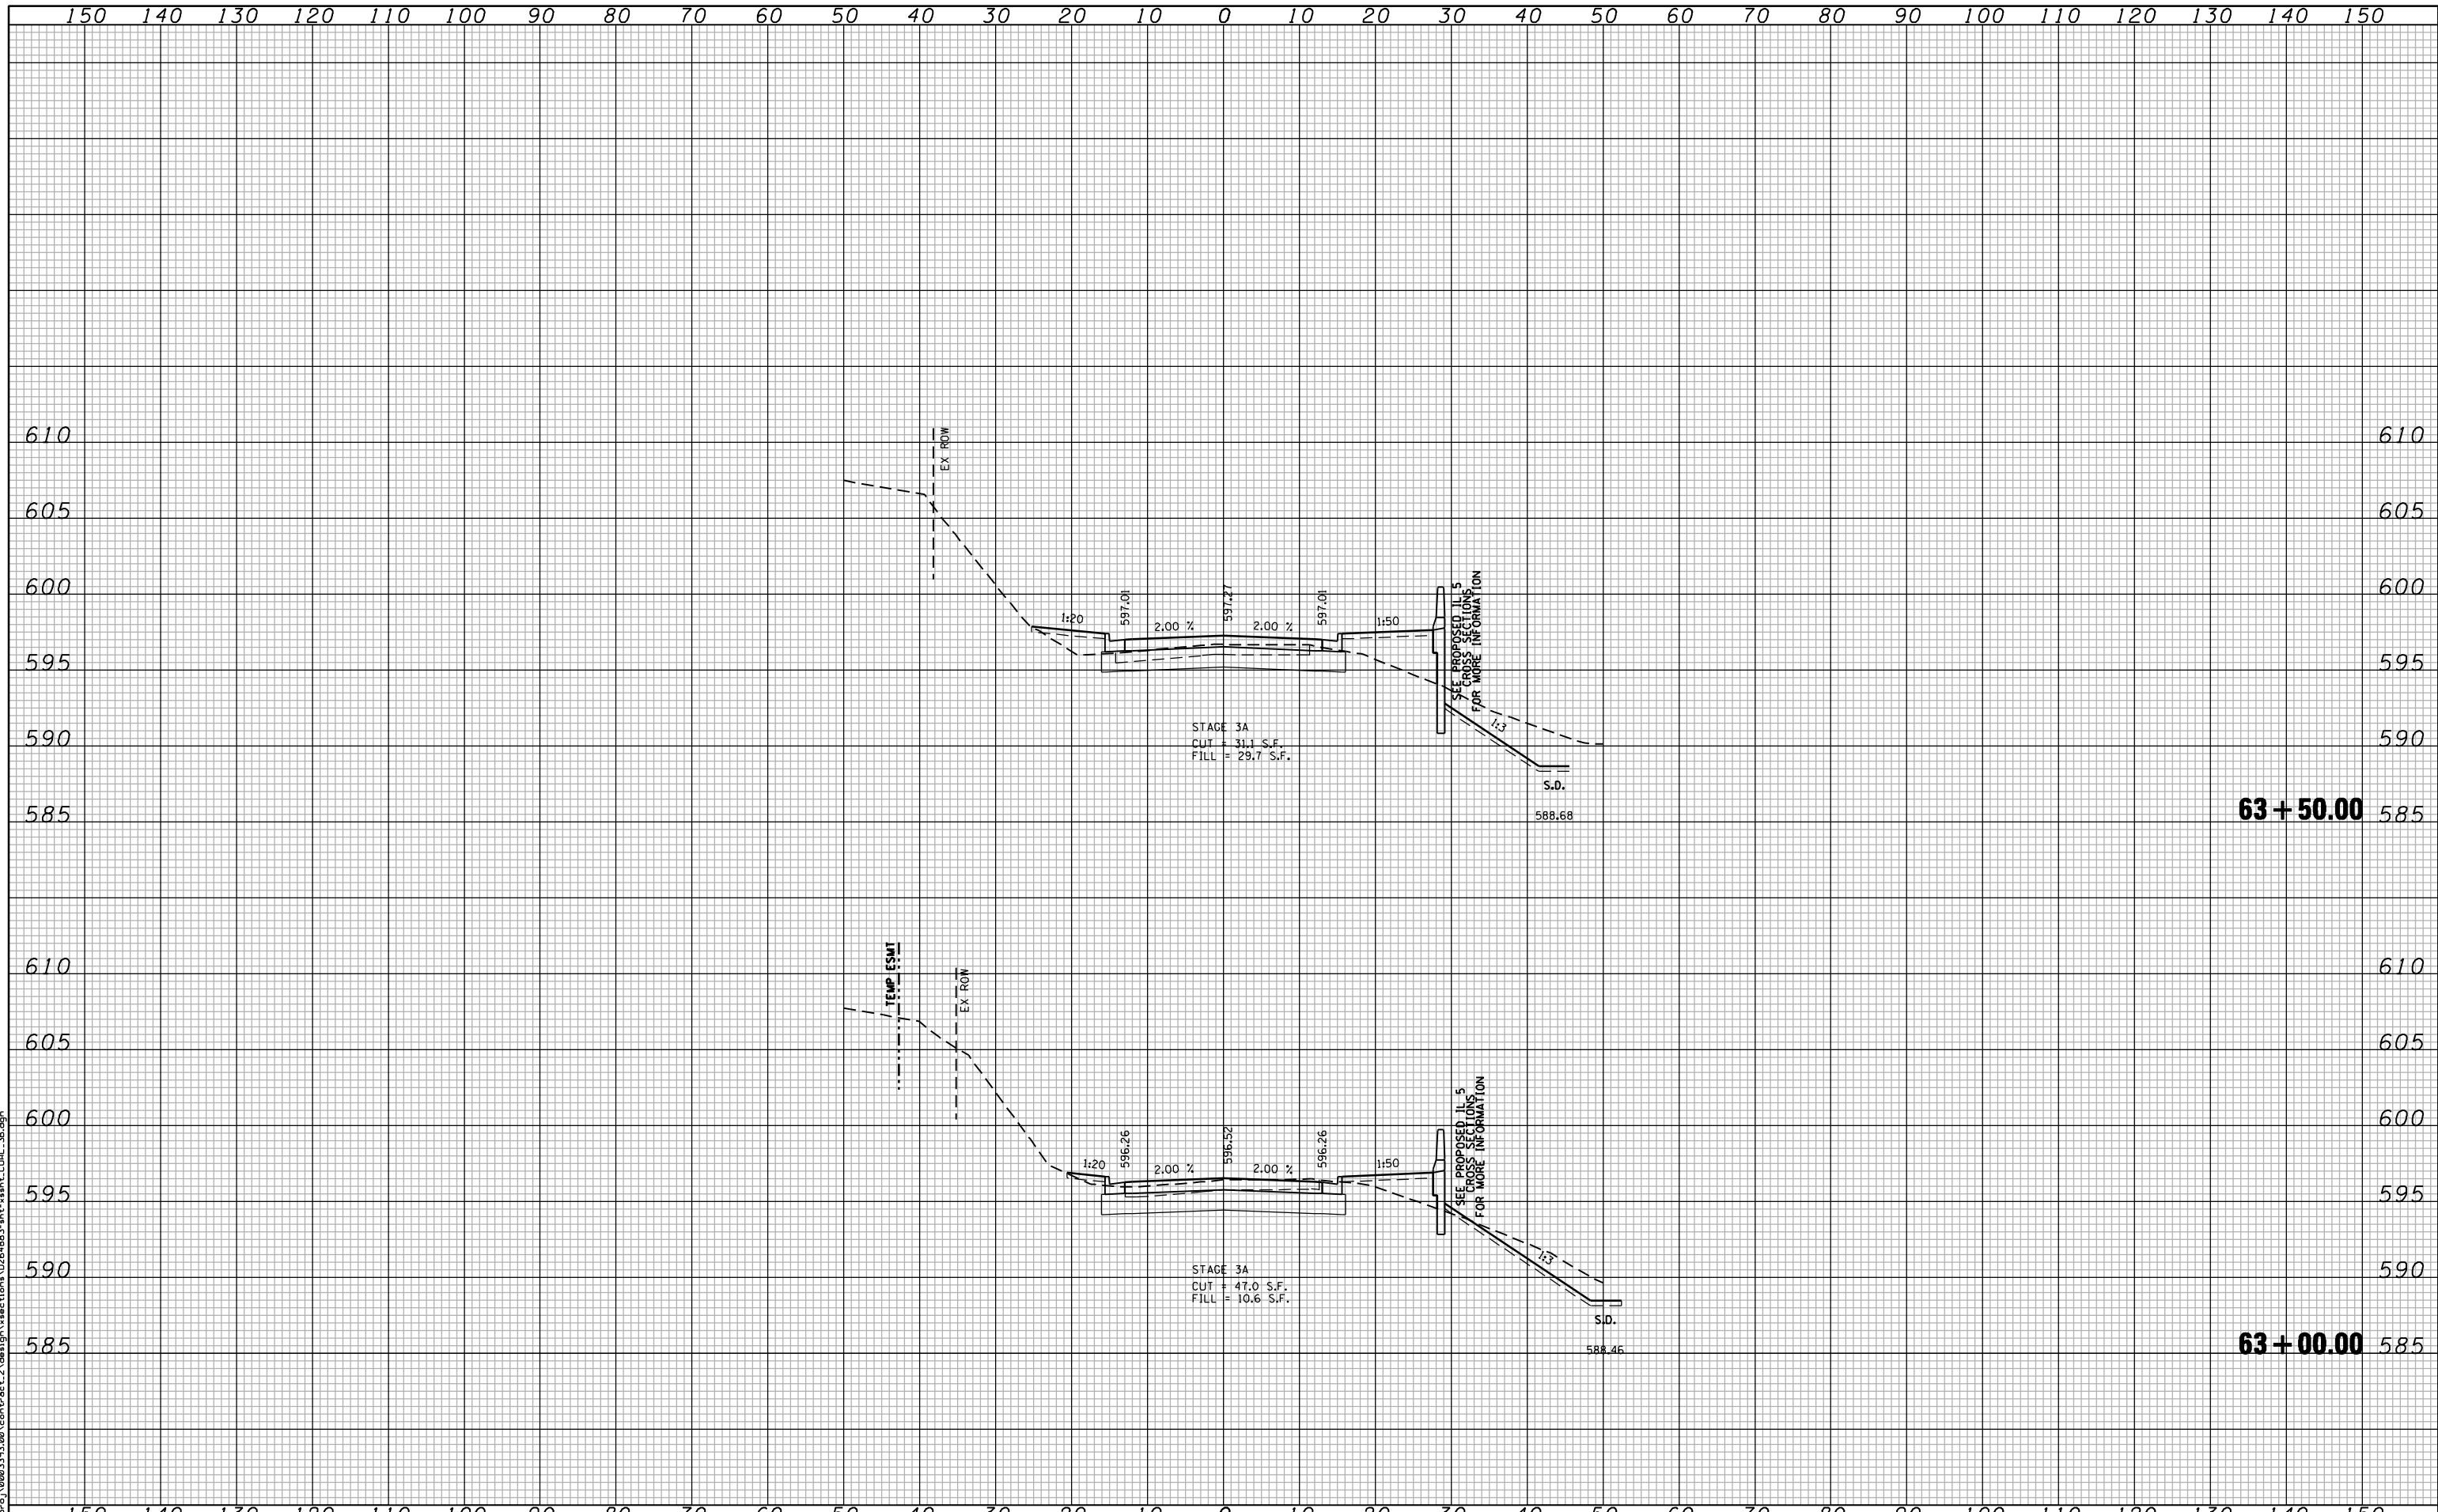

FILE NAME : c:\p\proj\0802193.08\contract\_2\design\sections\0254883\st-essht\_COAL\_3B.dgn

**CG** Ciorba Group, Inc.  
 CONSULTING ENGINEERS  
 5507 North Cumberland Avenue, Suite 402  
 Chicago, Illinois 60656  
 Tel. 773.775.4009 Fax 773.775.4014


USER NAME = jberendzen	DESIGNED - EPS	REVISED -
	DRAWN - NT	REVISED -
PLOT SCALE = 20.0000" / IN.	CHECKED - DJD	REVISED -
PLOT DATE = 12/19/2014	DATE - 12/19/2014	REVISED -

**STATE OF ILLINOIS  
 DEPARTMENT OF TRANSPORTATION**

**COALTOWN ROAD  
 CROSS SECTIONS**

SCALE: SHEET NO. OF SHEETS STA. 63+00.00 TO STA. 63+50.00

F.A.P. RTE.	SECTION	COUNTY	TOTAL SHEETS	SHEET NO.
595	(142-1, 142)R	ROCK ISLAND	1353	1325
FED. ROAD DIST. NO. - [ILLINOIS] FED. AID PROJECT			CONTRACT NO. 64B83	

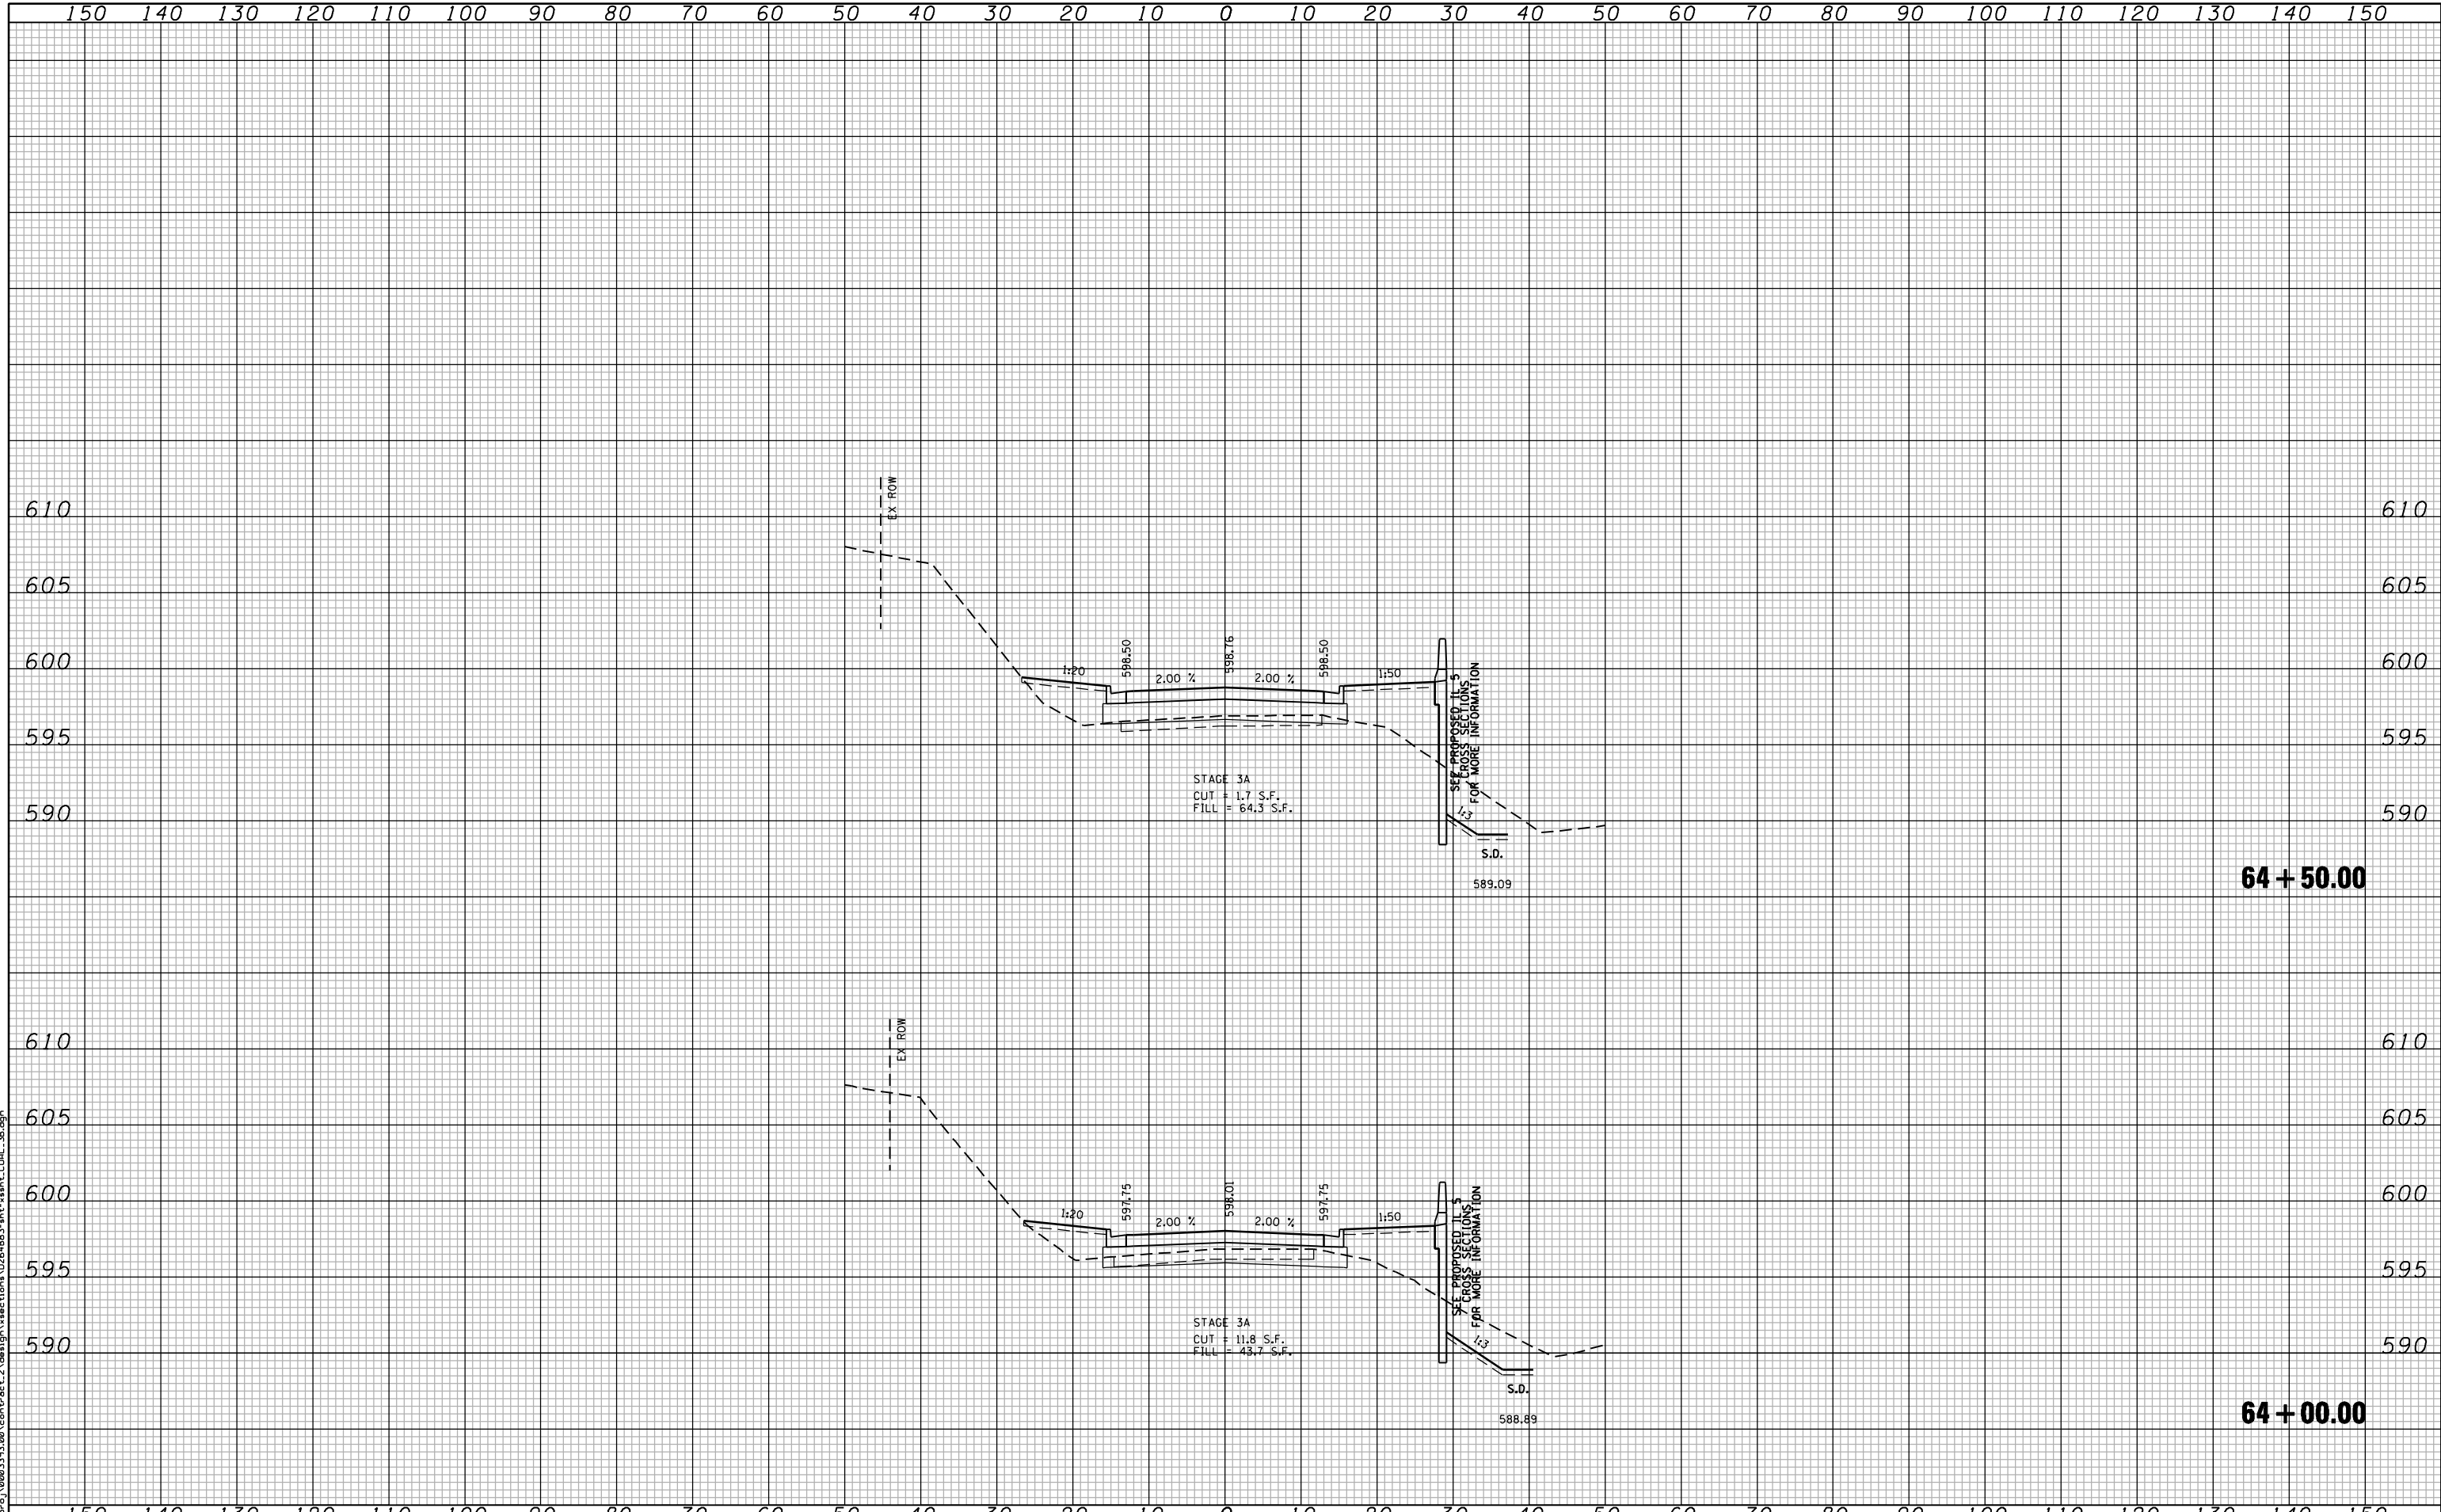

FILE NAME: c:\p\proj\0802193.00\contract\_2\design\sections\1254883\st-ashst\_COAL\_3B.dgn

**CG** Ciorba Group, Inc.  
 CONSULTING ENGINEERS  
 5507 North Cumberland Avenue, Suite 402  
 Chicago, Illinois 60656  
 Tel. 773.775.4009 Fax 773.775.4014


USER NAME = jberenzen	DESIGNED - EPS	REVISED -
	DRAWN - NT	REVISED -
PLOT SCALE = 20.0000' / IN.	CHECKED - DJD	REVISED -
PLOT DATE = 12/19/2014	DATE - 12/19/2014	REVISED -

**STATE OF ILLINOIS  
 DEPARTMENT OF TRANSPORTATION**

**COALTOWN ROAD  
 CROSS SECTIONS**

SCALE: SHEET NO. OF SHEETS STA. 64+00.00 TO STA. 64+50.00

F.A.P. RTE.	SECTION	COUNTY	TOTAL SHEETS	SHEET NO.
595	(142-1, 142)R	ROCK ISLAND	1353	1326
CONTRACT NO. 64B83				
FED. ROAD DIST. NO. - [ILLINOIS] FED. AID PROJECT				

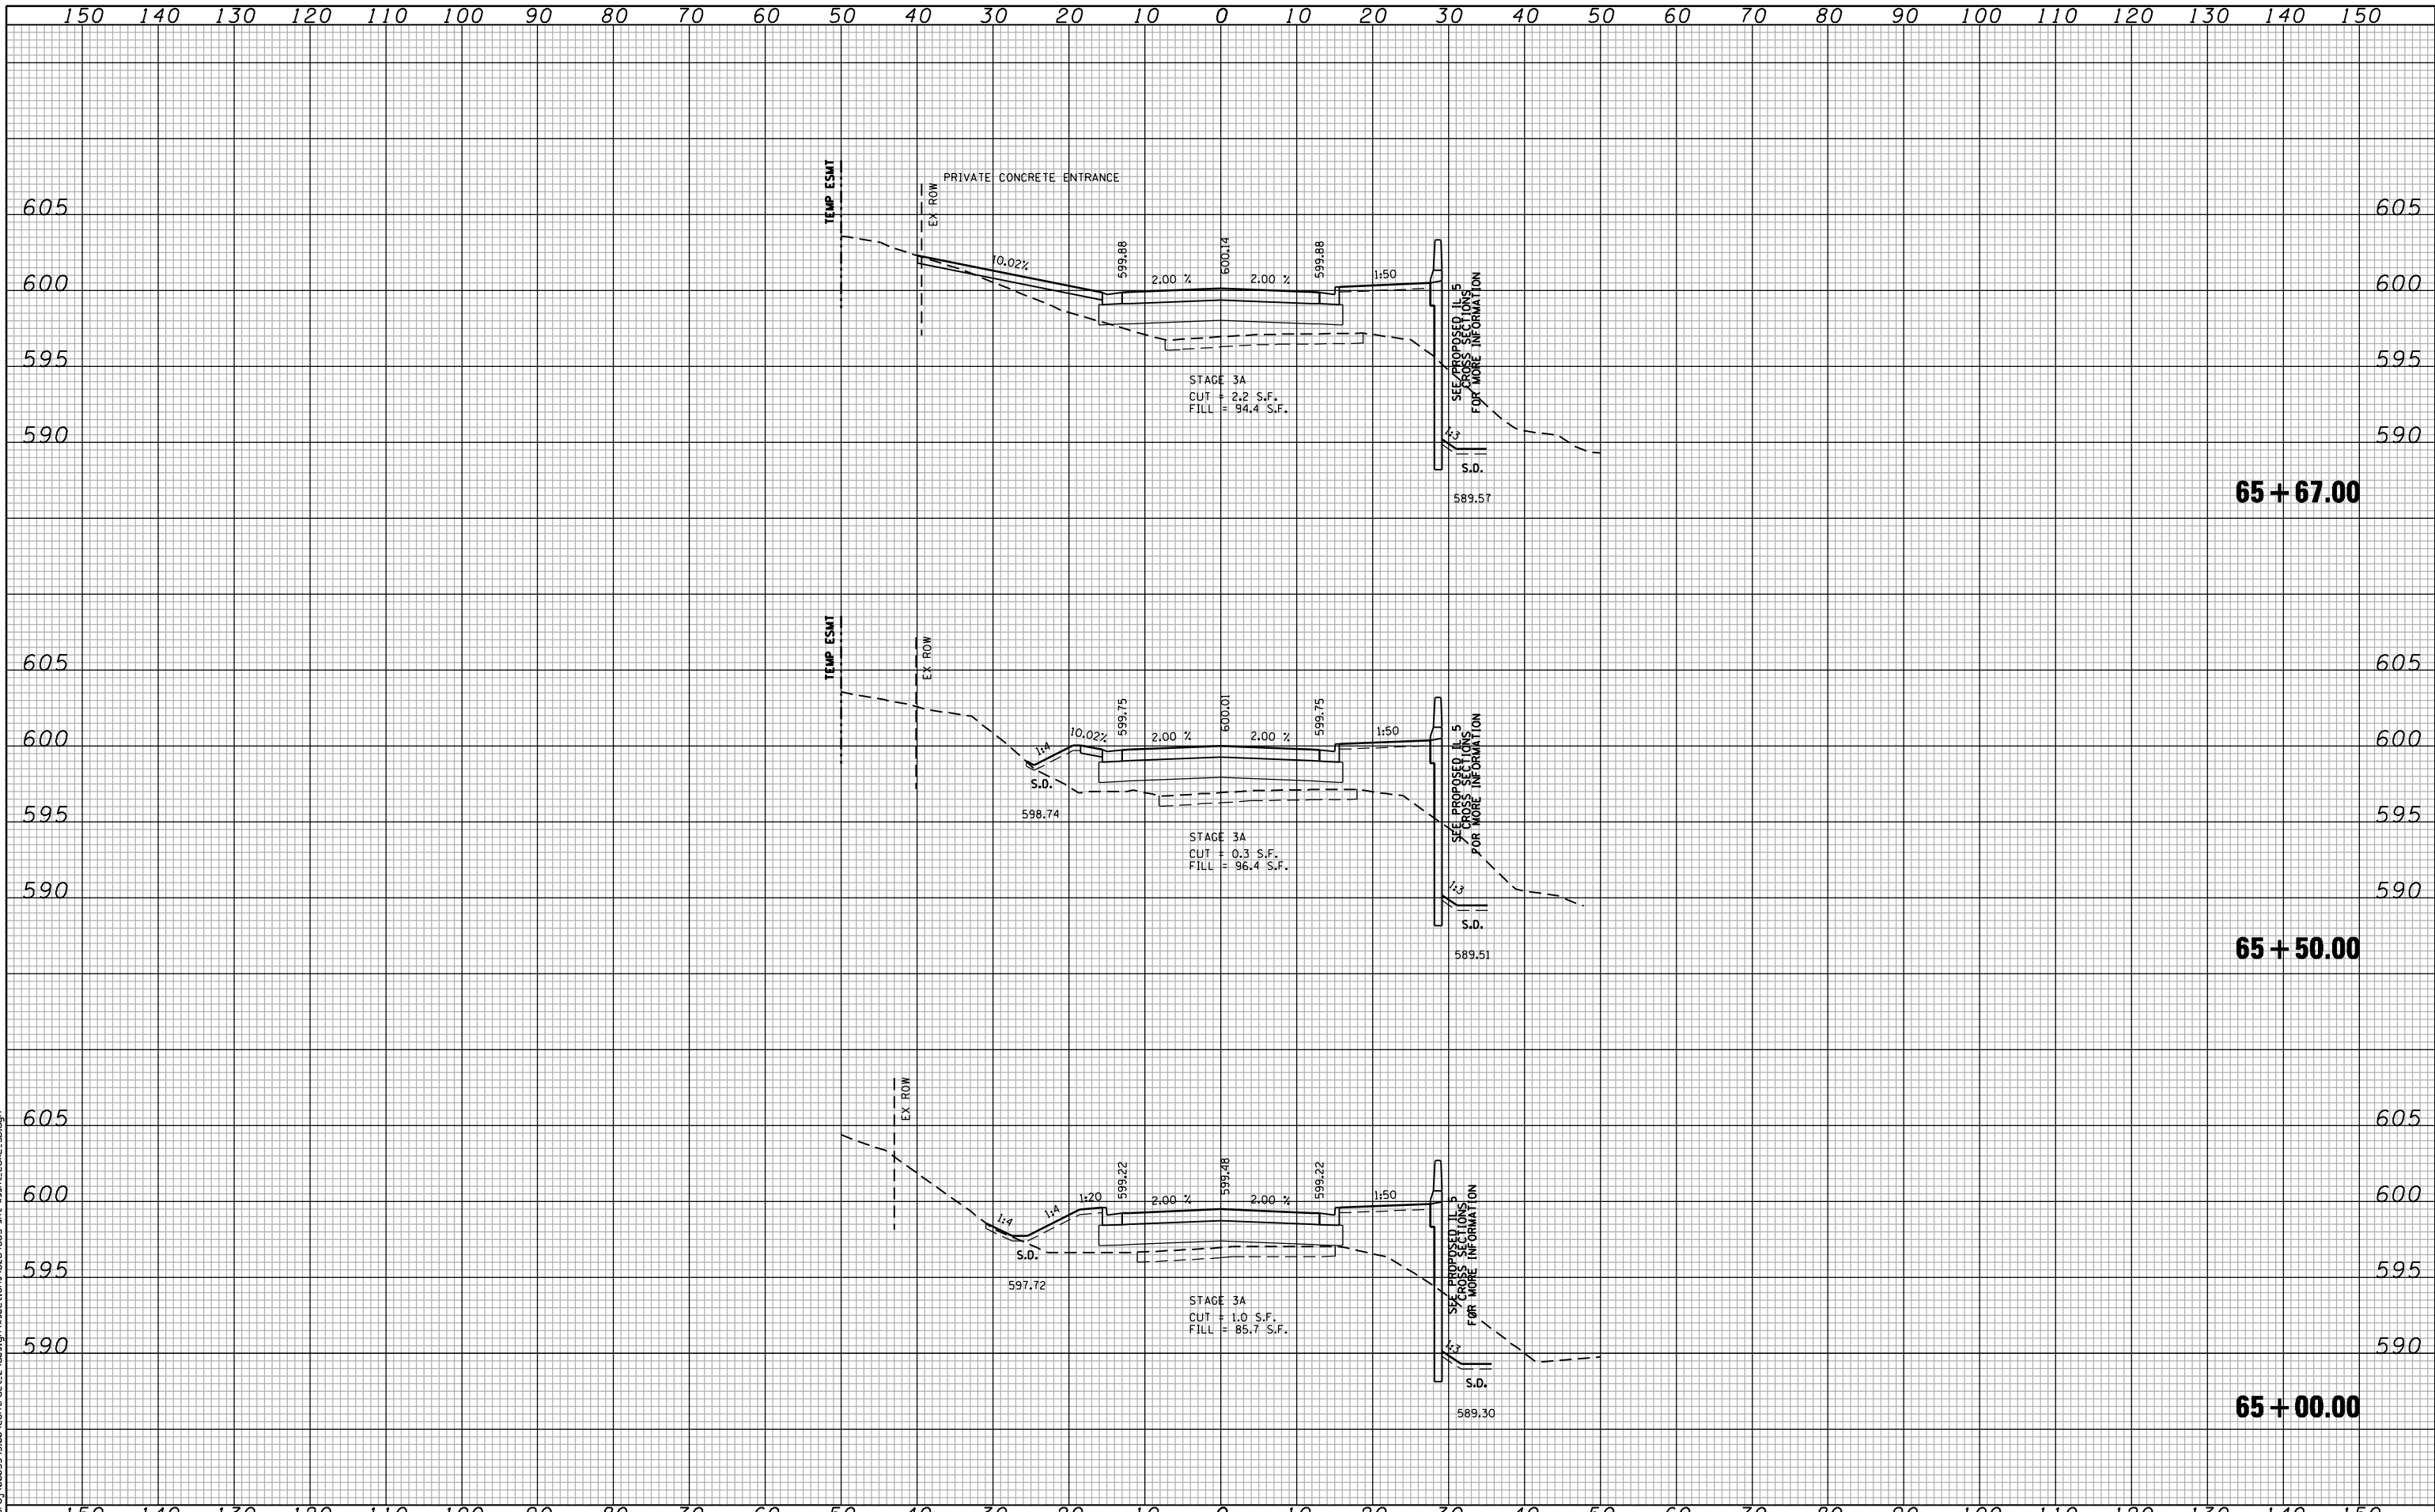

**65 + 67.00**

**65 + 50.00**

**65 + 00.00**

FILE NAME : c:\p\proj\0802193.08\contract\_2\design\sections\0254883\st-washr\_C04L\_3B.dgn

**CG** Ciorba Group, Inc.  
 CONSULTING ENGINEERS  
 5507 North Cumberland Avenue, Suite 402  
 Chicago, Illinois 60656  
 Tel. 773.775.4009 Fax 773.775.4014


USER NAME = jberendzen	DESIGNED - EPS	REVISED -
	DRAWN - NT	REVISED -
PLOT SCALE = 20.0000" / IN.	CHECKED - DJD	REVISED -
PLOT DATE = 12/19/2014	DATE - 12/19/2014	REVISED -

**STATE OF ILLINOIS  
 DEPARTMENT OF TRANSPORTATION**

**COALTOWN ROAD  
 CROSS SECTIONS**

SCALE: SHEET NO. OF SHEETS STA. 65+00.00 TO STA. 65+67.00

F.A.P. RTE.	SECTION	COUNTY	TOTAL SHEETS	SHEET NO.
595	(142-1, 142)R	ROCK ISLAND	1353	1327
FED. ROAD DIST. NO. - [ILLINOIS] FED. AID PROJECT			CONTRACT NO. 64B83	

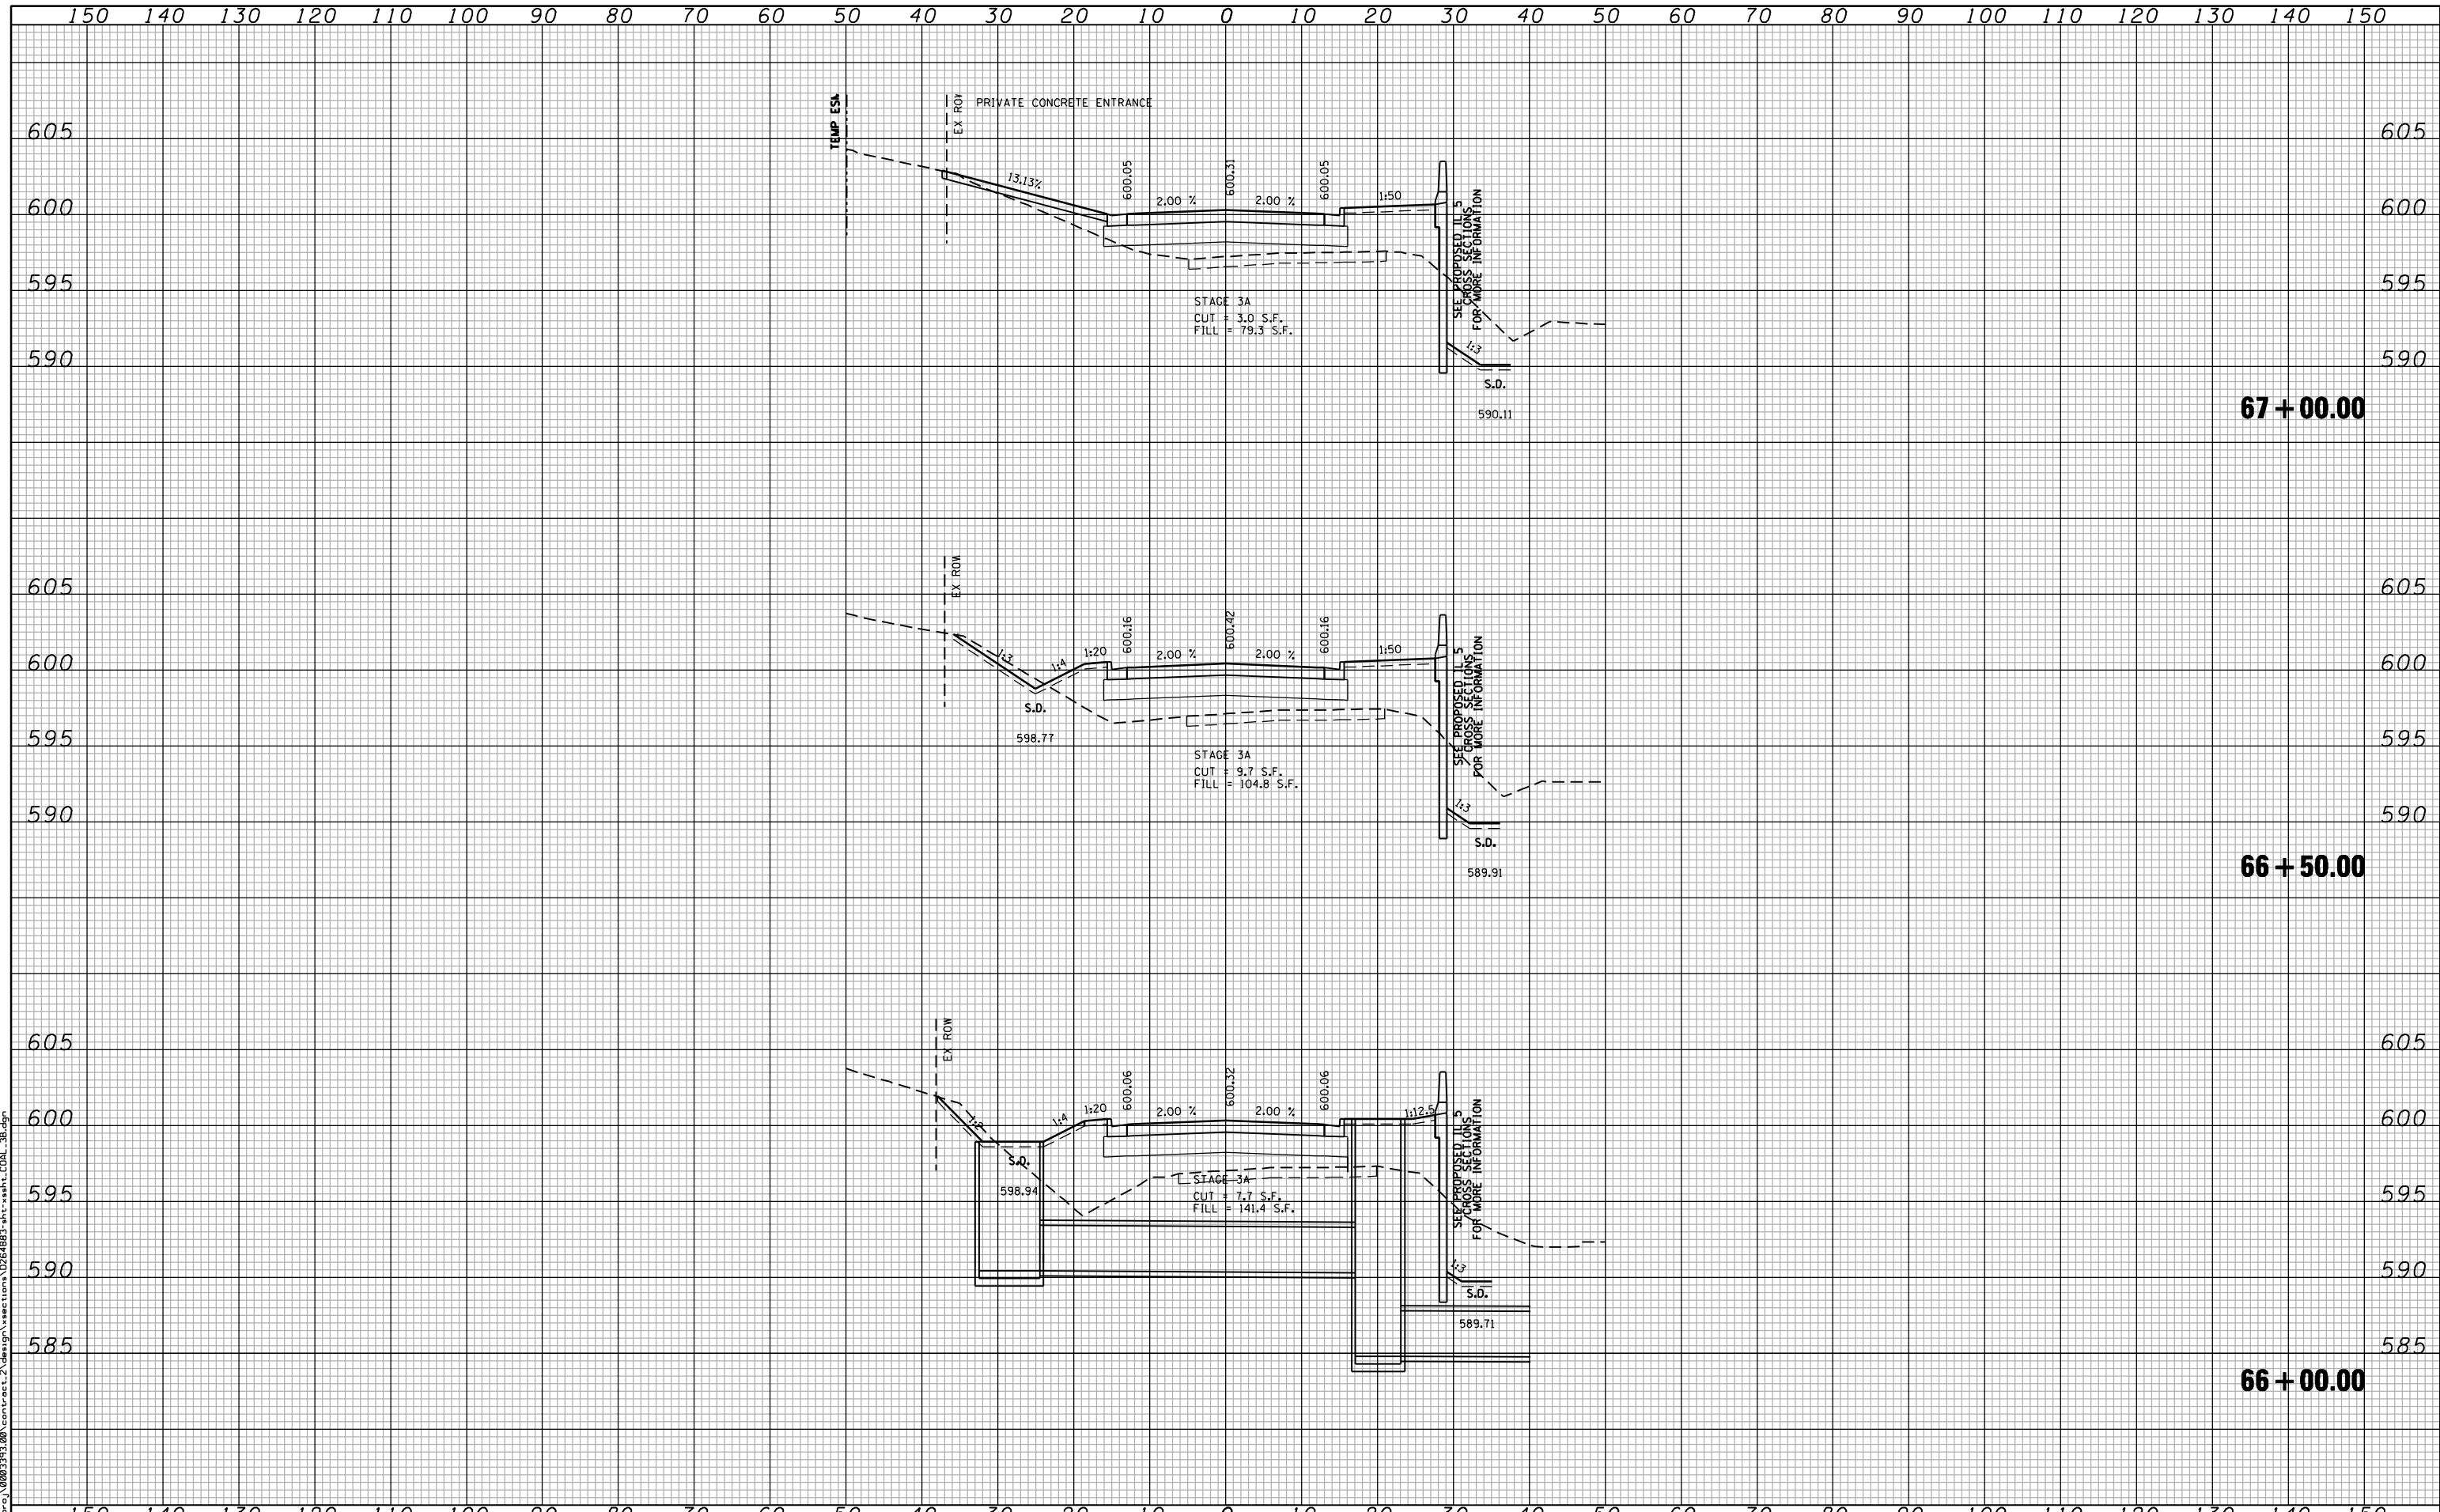

**67 + 00.00**

**66 + 50.00**

**66 + 00.00**

FILE NAME: c:\p\proj\0802\93\08\contract\2\design\sections\0264883\st-1\ssht\_COAL\_3B.dwg

**CG** Ciorba Group, Inc.  
 CONSULTING ENGINEERS  
 5507 North Cumberland Avenue, Suite 402  
 Chicago, Illinois 60656  
 Tel. 773.775.4009 Fax 773.775.4014


USER NAME = jberendzen	DESIGNED - EPS	REVISED -
	DRAWN - NT	REVISED -
PLOT SCALE = 28.0000" / IN.	CHECKED - DJD	REVISED -
PLOT DATE = 12/19/2014	DATE - 12/19/2014	REVISED -

**STATE OF ILLINOIS  
 DEPARTMENT OF TRANSPORTATION**

**COALTOWN ROAD  
 CROSS SECTIONS**

SCALE: SHEET NO. OF SHEETS STA. 66+00.00 TO STA. 67+00.00

F.A.P. RTE.	SECTION	COUNTY	TOTAL SHEETS	SHEET NO.
595	(142-1, 142R)	ROCK ISLAND	1353	1328
FED. ROAD DIST. NO. - ILLINOIS FED. AID PROJECT			CONTRACT NO. 64B83	

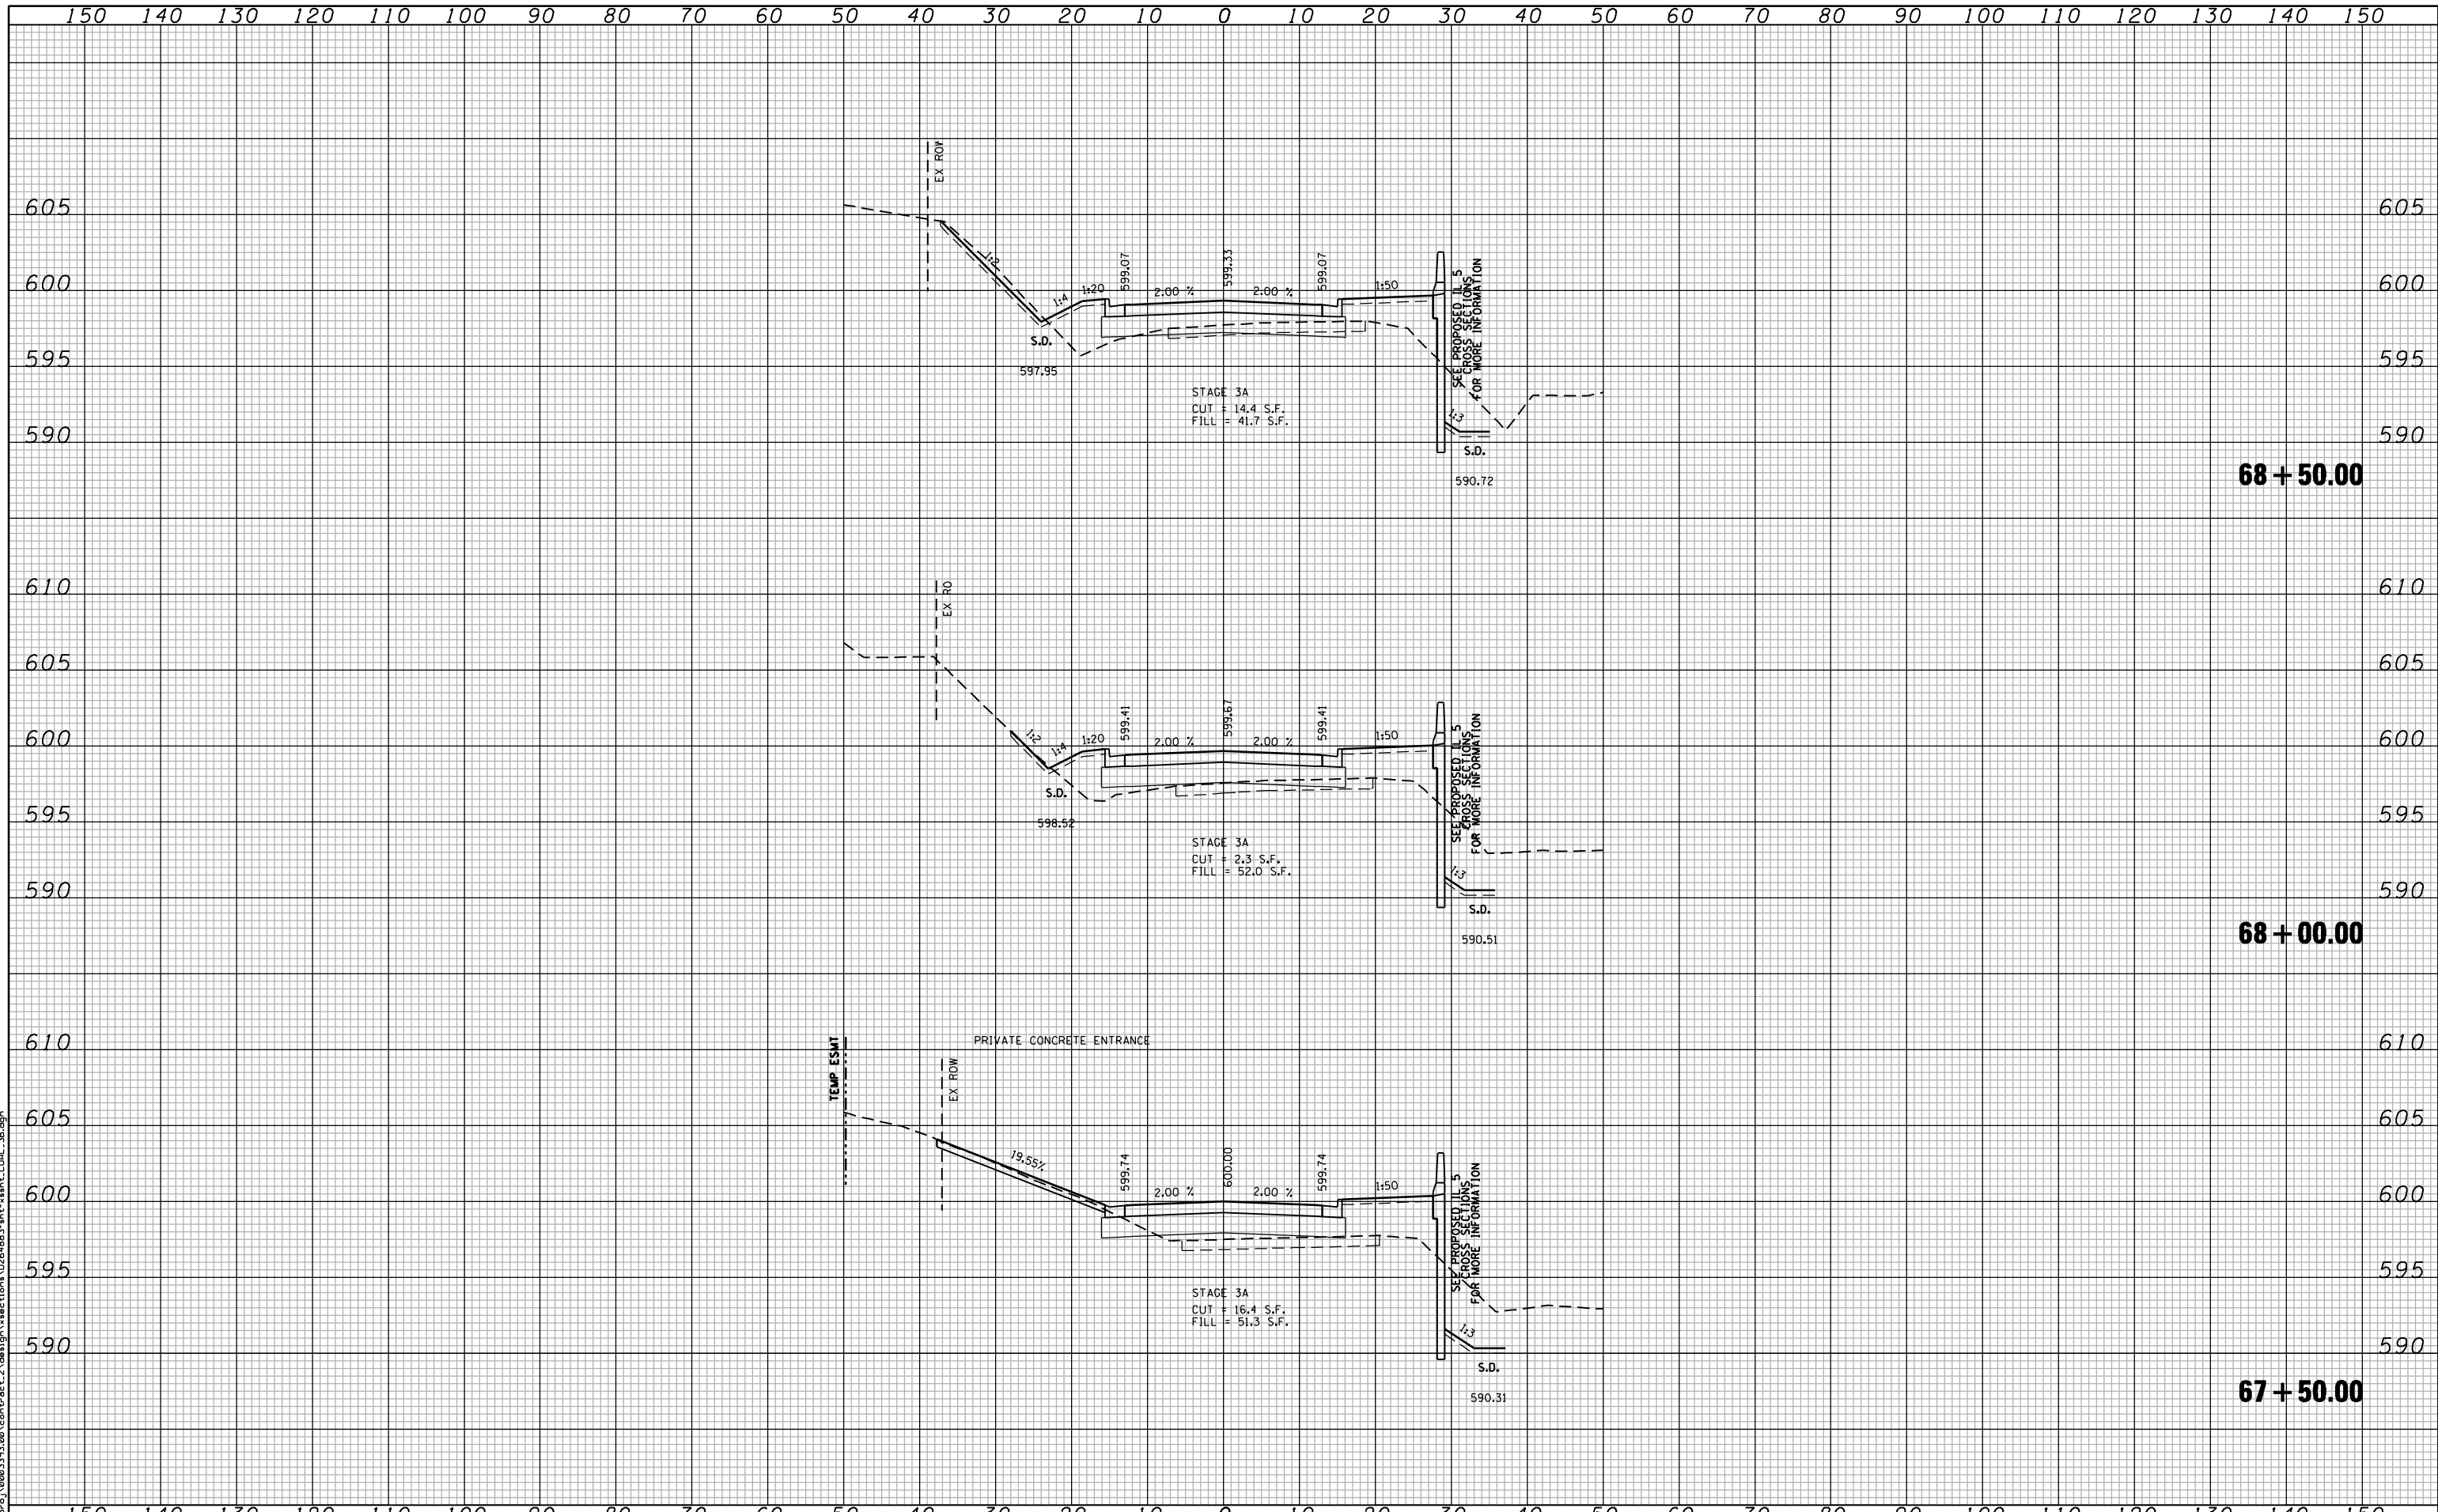

FILE NAME : c:\p\proj\0802193\08\contract\_2\design\sections\0254883\st-1\st-1\COAL\_3B.dgn

**CG** Ciorba Group, Inc.  
 CONSULTING ENGINEERS  
 5507 North Cumberland Avenue, Suite 402  
 Chicago, Illinois 60656  
 Tel. 773.775.4009 Fax 773.775.4014


USER NAME = jberendzen	DESIGNED - EPS	REVISED -
	DRAWN - NT	REVISED -
PLOT SCALE = 20.0000' / IN.	CHECKED - DJD	REVISED -
PLOT DATE = 12/19/2014	DATE - 12/19/2014	REVISED -

**STATE OF ILLINOIS  
 DEPARTMENT OF TRANSPORTATION**

**COALTOWN ROAD  
 CROSS SECTIONS**

SCALE: SHEET NO. OF SHEETS STA. 67+50.00 TO STA. 68+50.00

F.A.P. RTE.	SECTION	COUNTY	TOTAL SHEETS	SHEET NO.
595	(142-1, 142)R	ROCK ISLAND	1353	1329
CONTRACT NO. 64B83				
FED. ROAD DIST. NO. - [ILLINOIS] FED. AID PROJECT				

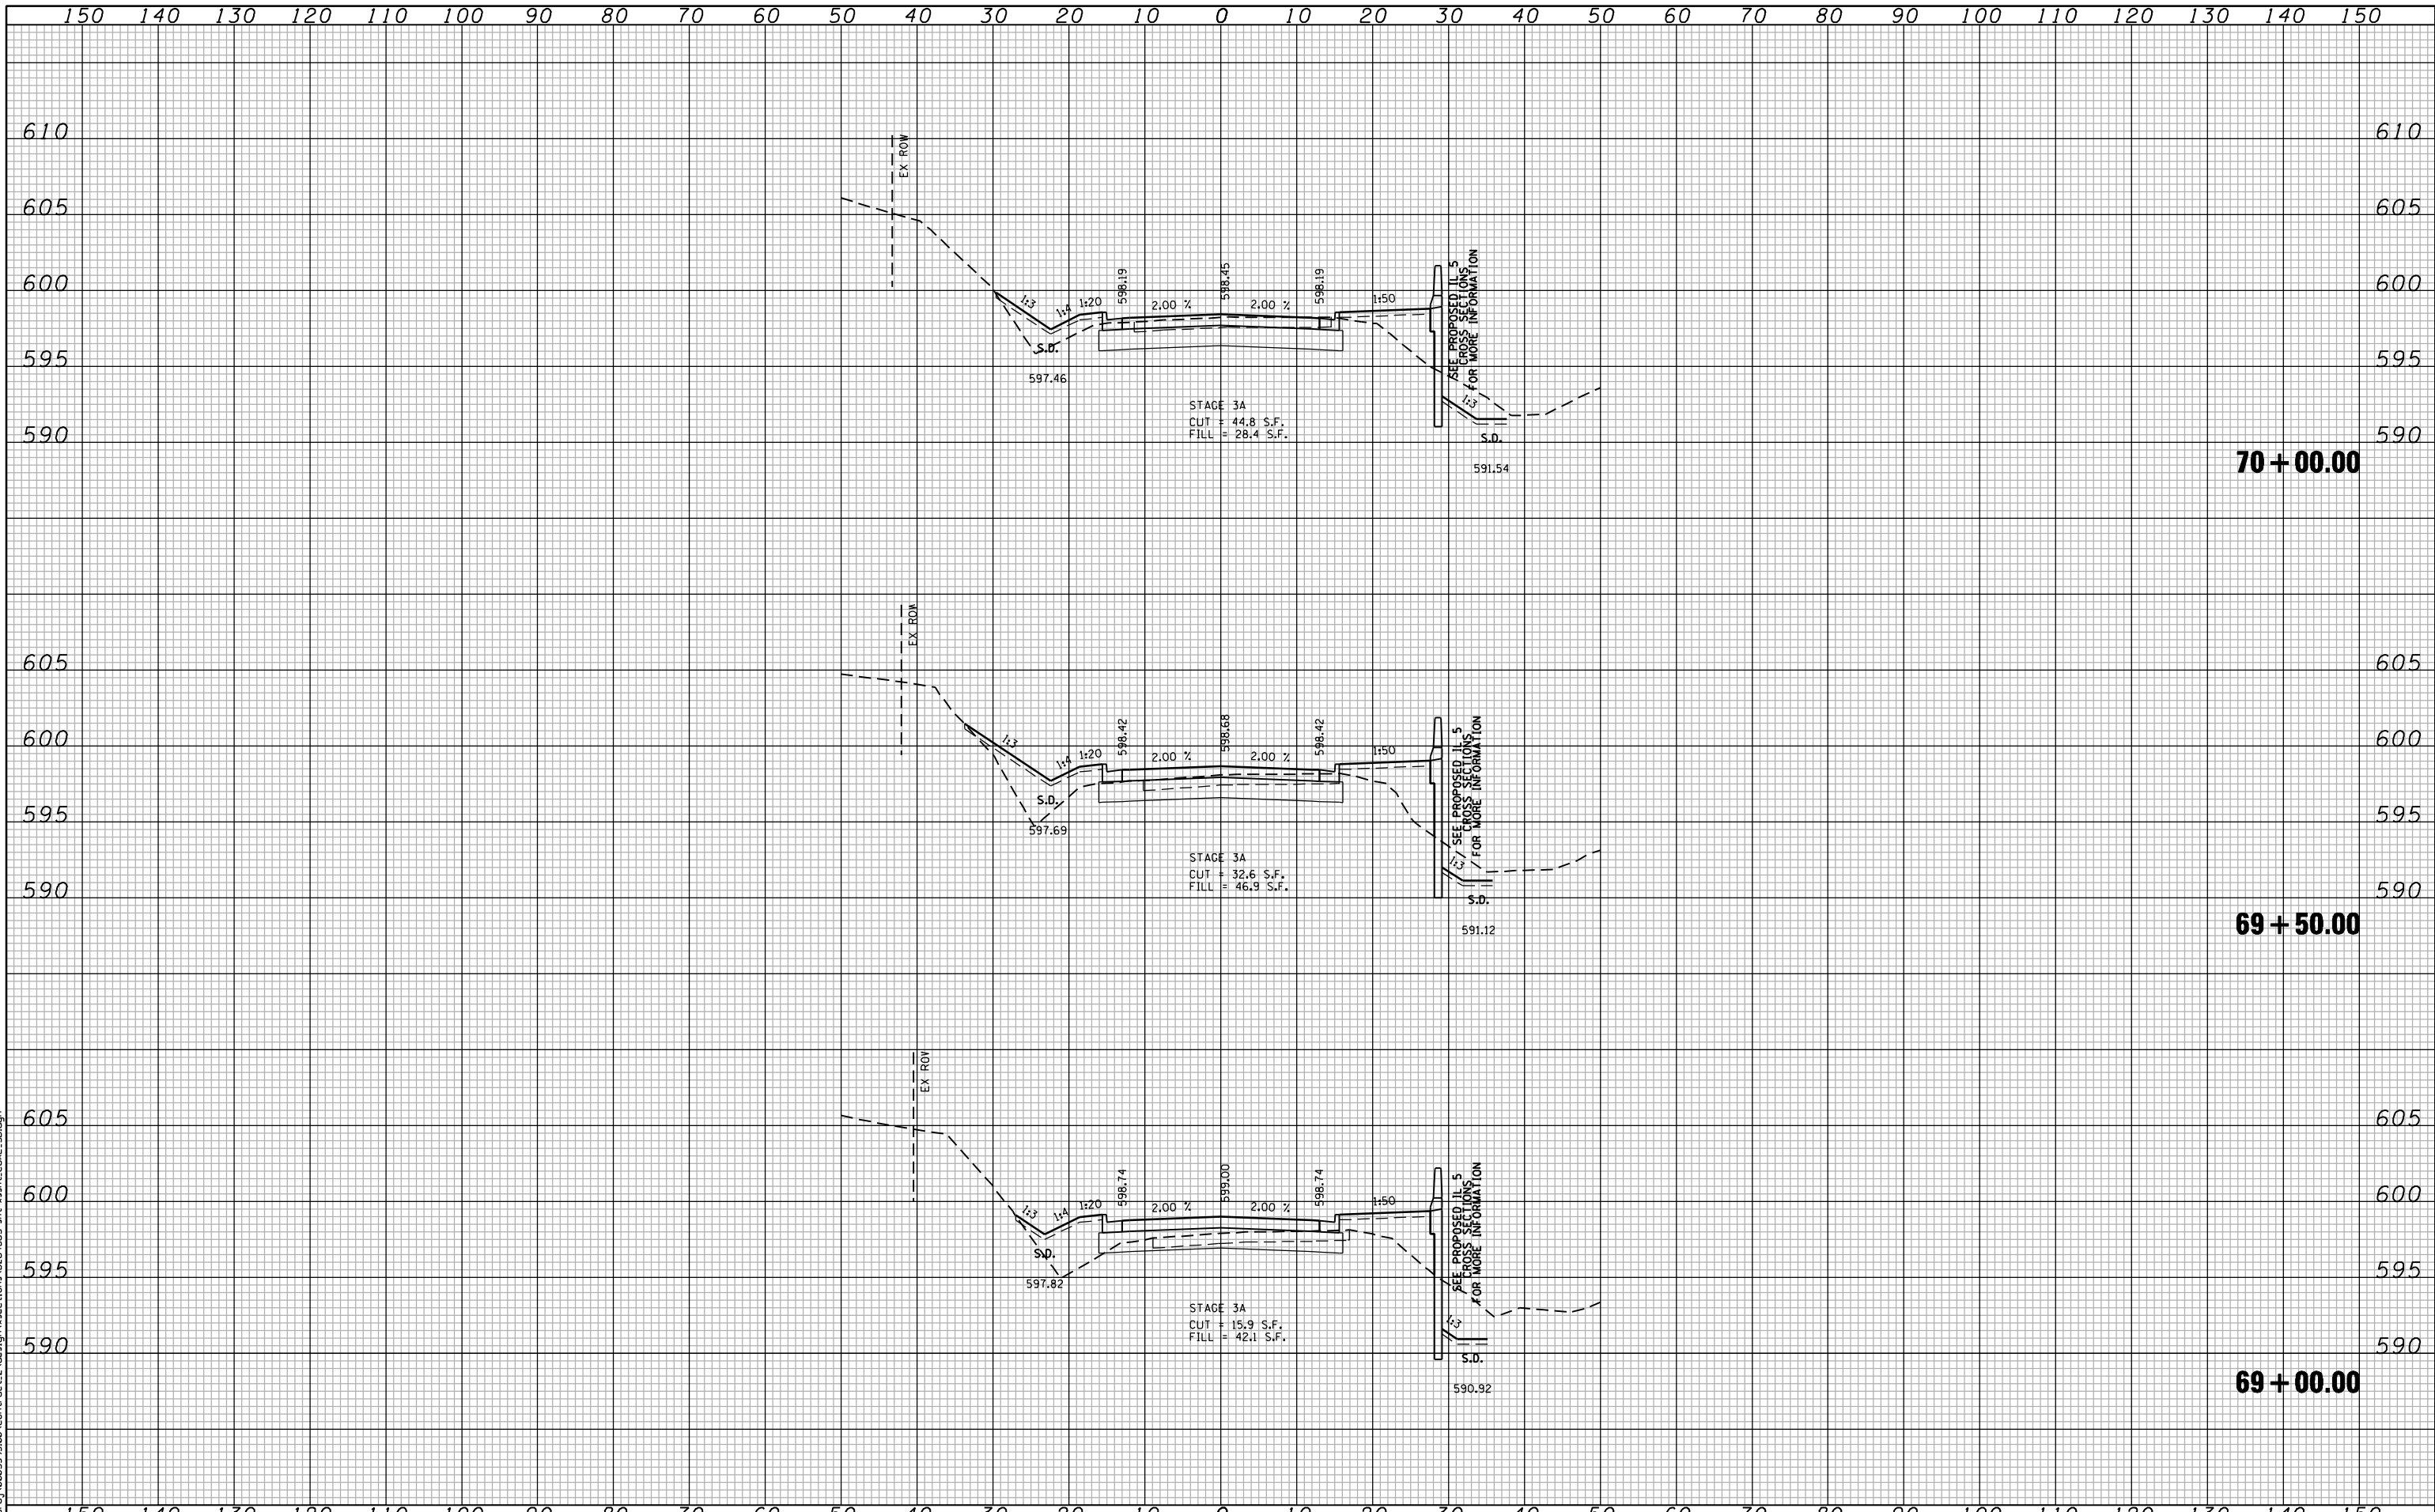

**70 + 00.00**

**69 + 50.00**

**69 + 00.00**

STAGE 3A  
CUT = 44.8 S.F.  
FILL = 28.4 S.F.

STAGE 3A  
CUT = 32.6 S.F.  
FILL = 46.9 S.F.

STAGE 3A  
CUT = 15.9 S.F.  
FILL = 42.1 S.F.

SEE PROPOSED ILS CROSS SECTIONS FOR MORE INFORMATION

SEE PROPOSED ILS CROSS SECTIONS FOR MORE INFORMATION

SEE PROPOSED ILS CROSS SECTIONS FOR MORE INFORMATION

FILE NAME : c:\p\proj\0802\93\08\contract\_2\design\sections\0254883\st-washr\_CDAL\_3B.dgn

**CG** Ciorba Group, Inc.  
CONSULTING ENGINEERS  
5507 North Cumberland Avenue, Suite 402  
Chicago, Illinois 60656  
Tel. 773.775.4009 Fax 773.775.4014


USER NAME = jberendzen	DESIGNED - EPS	REVISED -
	DRAWN - NT	REVISED -
PLOT SCALE = 20.0000 "/>		

**STATE OF ILLINOIS  
DEPARTMENT OF TRANSPORTATION**

**COALTOWN ROAD  
CROSS SECTIONS**

SCALE: SHEET NO. OF SHEETS STA. 69+00.00 TO STA. 70+00.00

F.A.P. RTE.	SECTION	COUNTY	TOTAL SHEETS	SHEET NO.
595	(142-1, 142)R	ROCK ISLAND	1353	1330
FED. ROAD DIST. NO. - ILLINOIS FED. AID PROJECT			CONTRACT NO. 648B3	

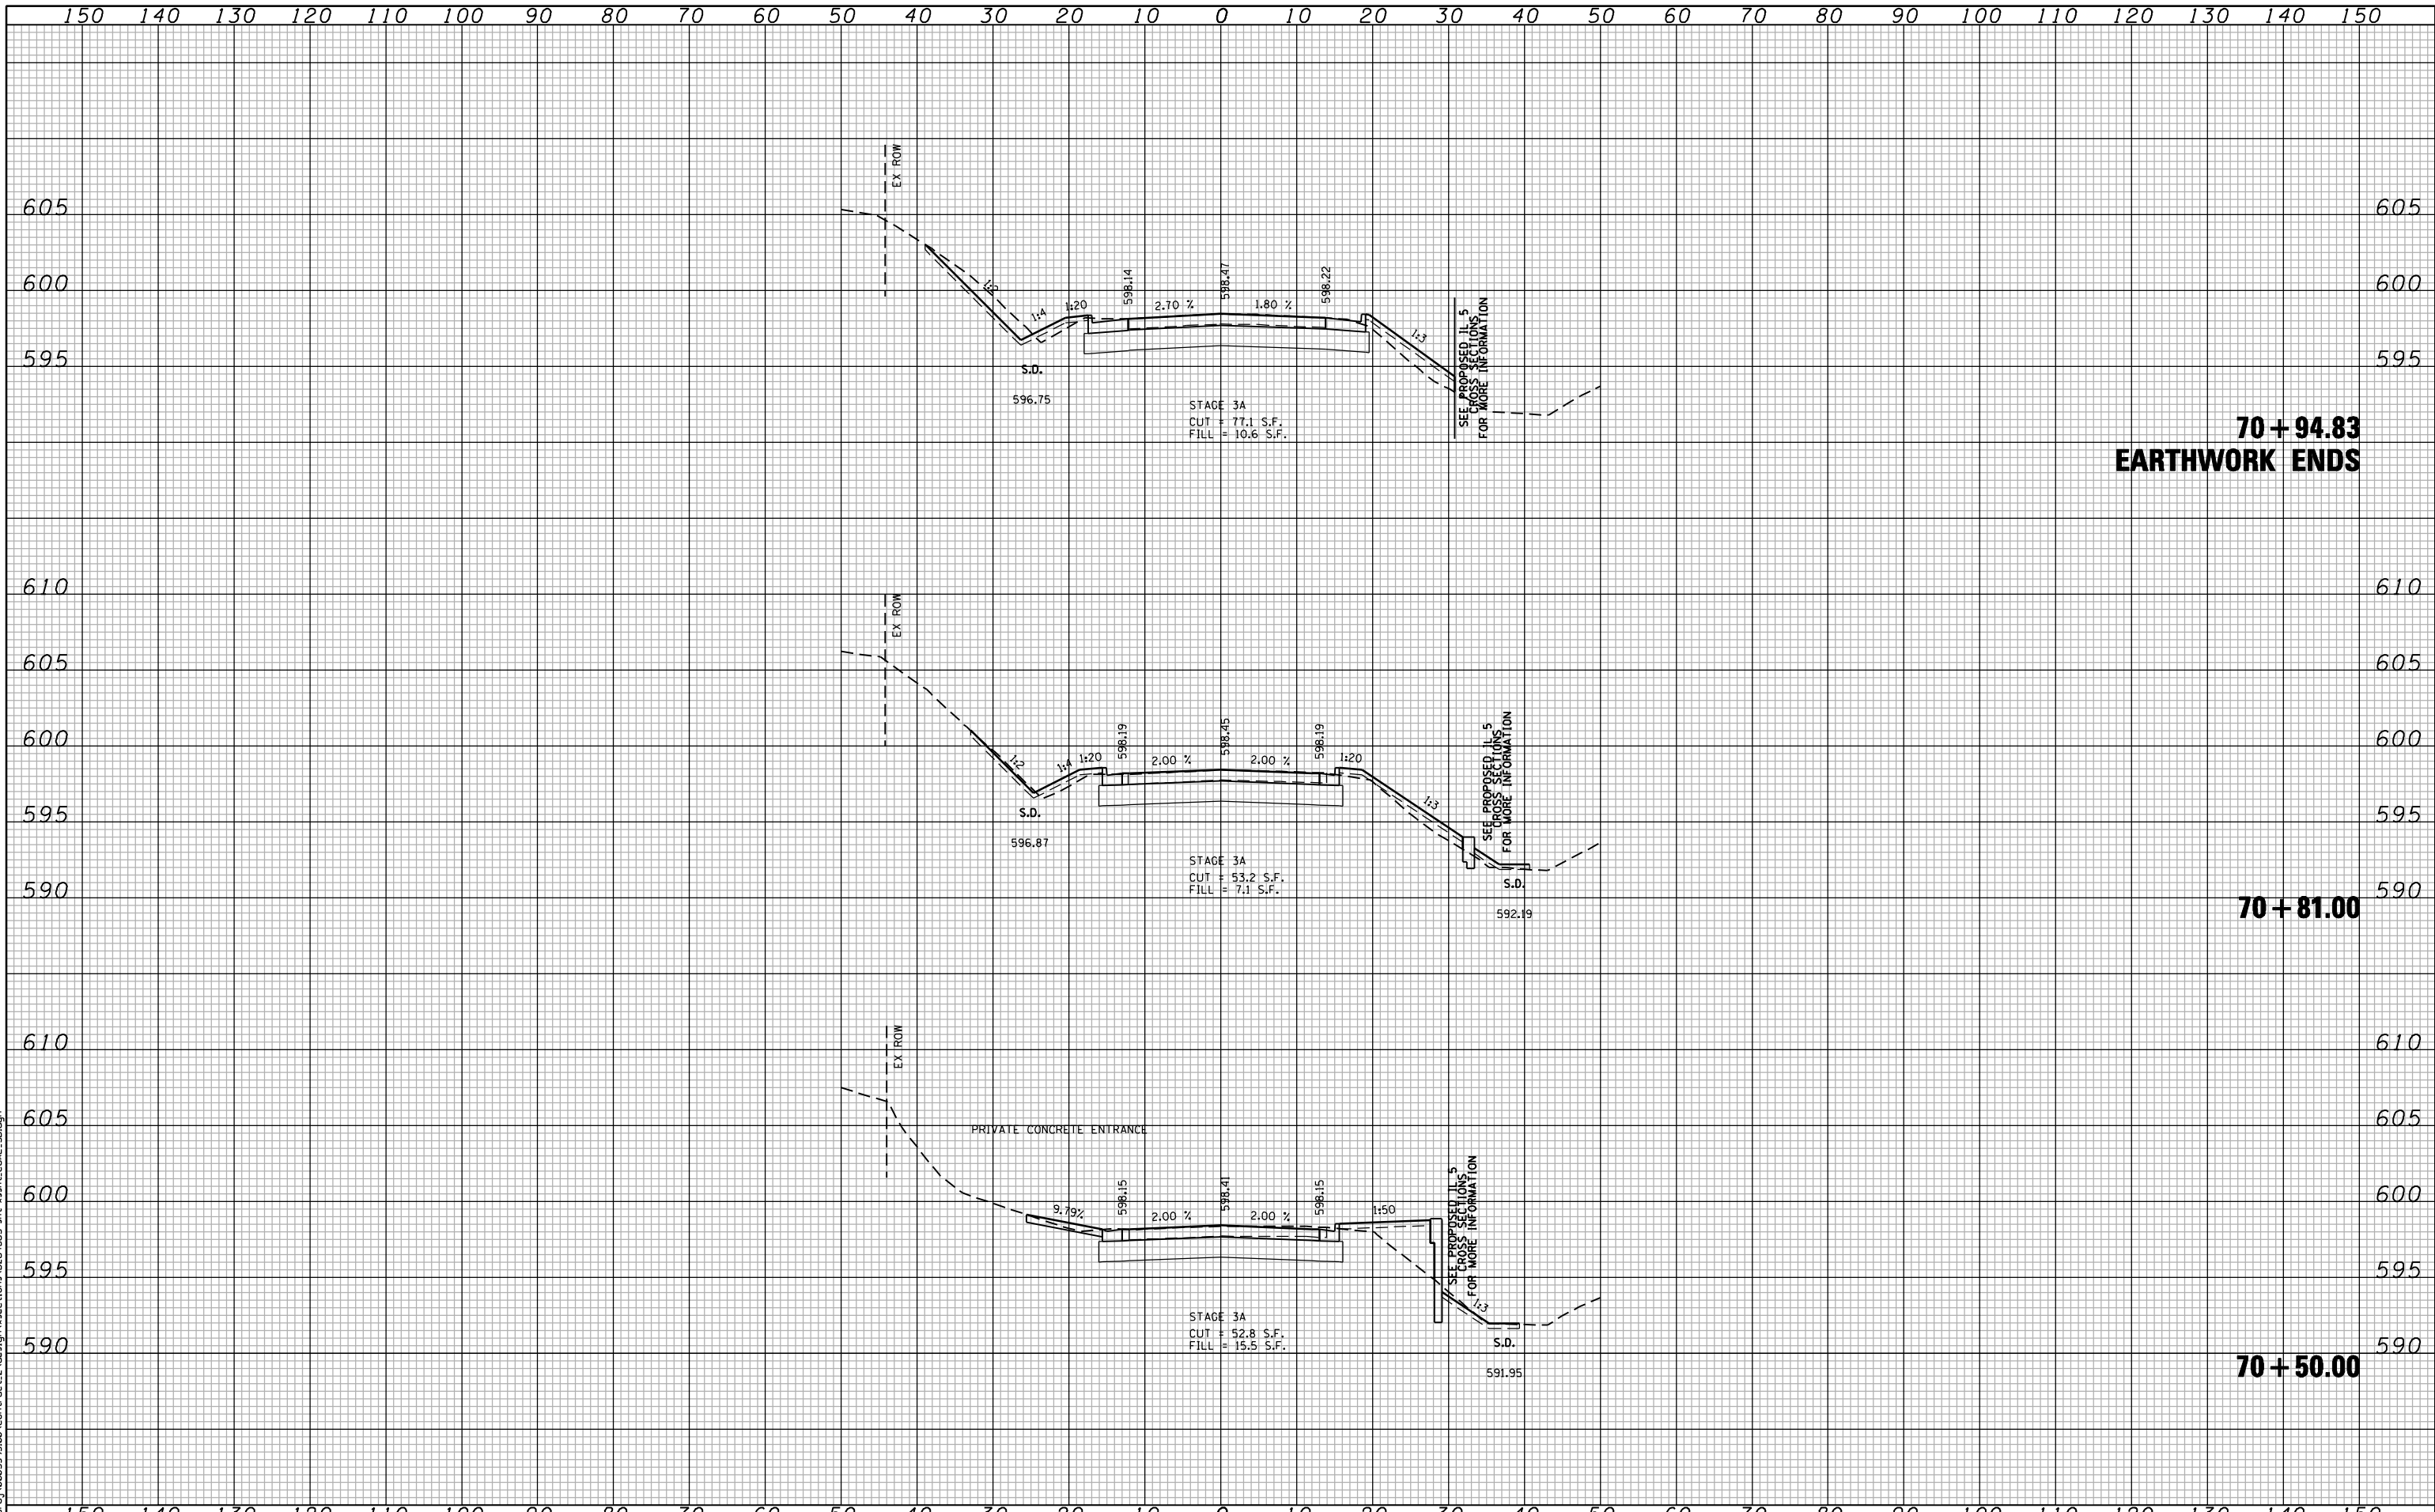

**70 + 94.83  
EARTHWORK ENDS**

**70 + 81.00**

**70 + 50.00**

FILE NAME: c:\p\proj\0802193\08\contract\_2\design\sections\0254883\st-washr\_COAL\_3B.dgn

**CG** Ciorba Group, Inc.  
CONSULTING ENGINEERS  
5507 North Cumberland Avenue, Suite 402  
Chicago, Illinois 60658  
Tel. 773.775.4009 Fax 773.775.4014


USER NAME = jberendzen	DESIGNED - EPS	REVISED -
	DRAWN - NT	REVISED -
PLOT SCALE = 20.0000" / IN.	CHECKED - DJD	REVISED -
PLOT DATE = 12/19/2014	DATE - 12/19/2014	REVISED -

**STATE OF ILLINOIS  
DEPARTMENT OF TRANSPORTATION**

**COALTOWN ROAD  
CROSS SECTIONS**

SCALE: SHEET NO. OF SHEETS STA. 70+50.00 TO STA. 70+94.83

F.A.P. RTE.	SECTION	COUNTY	TOTAL SHEETS	SHEET NO.
595	(142-1, 142)R	ROCK ISLAND	1353	1331
CONTRACT NO. 64883			ILLINOIS FED. AID PROJECT	

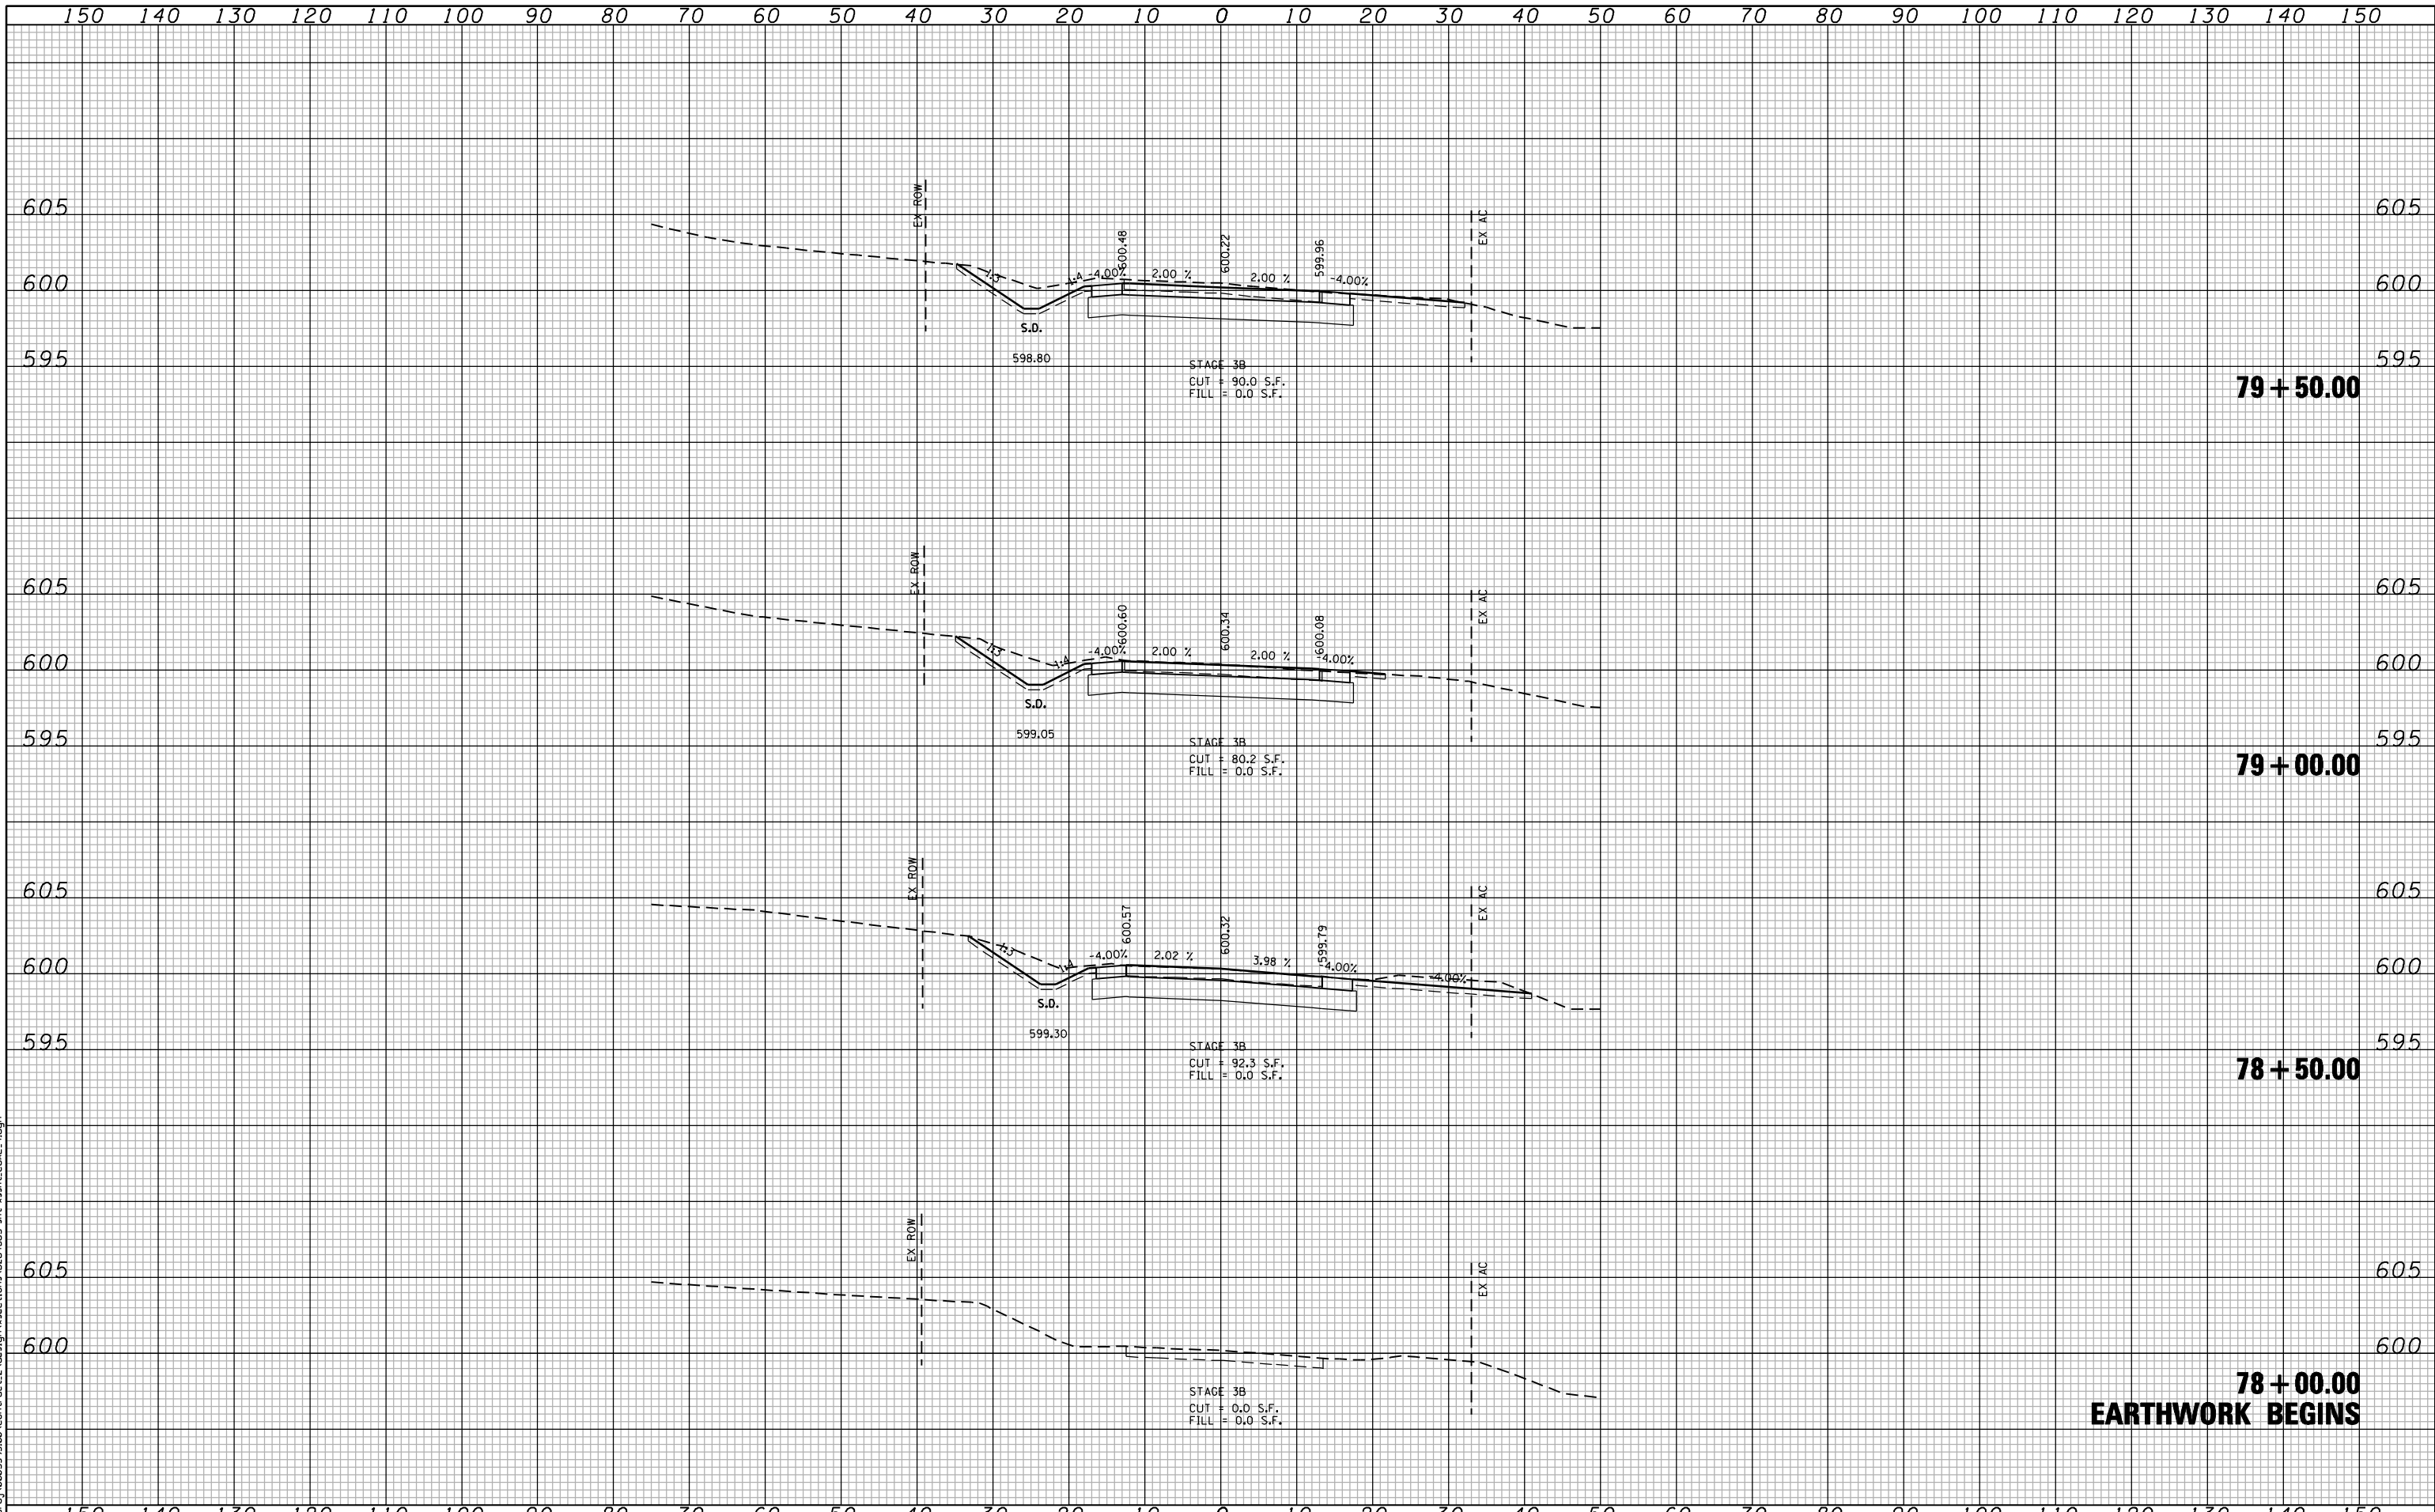

**78 + 00.00  
EARTHWORK BEGINS**

FILE NAME: c:\p\proj\0802193.08\contract\_2\design\sections\0254883\st-washr\_c04L\_4.dgn

**CG** Ciorba Group, Inc.  
 CONSULTING ENGINEERS  
 5507 North Cumberland Avenue, Suite 402  
 Chicago, Illinois 60658  
 Tel. 773.775.4009 Fax 773.775.4014

USER NAME = jberendzen	DESIGNED - EPS	REVISED -
	DRAWN - NT	REVISED -
PLOT SCALE = 28.0000" / IN.	CHECKED - DJD	REVISED -
PLOT DATE = 12/19/2014	DATE - 12/19/2014	REVISED -


**STATE OF ILLINOIS  
DEPARTMENT OF TRANSPORTATION**

**COALTOWN ROAD  
CROSS SECTIONS**

SCALE: SHEET NO. OF SHEETS STA. 78+00.00 TO STA. 79+50.00

F.A.P. RTE.	SECTION	COUNTY	TOTAL SHEETS	SHEET NO.
595	(142-1, 142)R	ROCK ISLAND	1353	1332
CONTRACT NO. 64883				
FED. ROAD DIST. NO. - [ILLINOIS] FED. AID PROJECT				



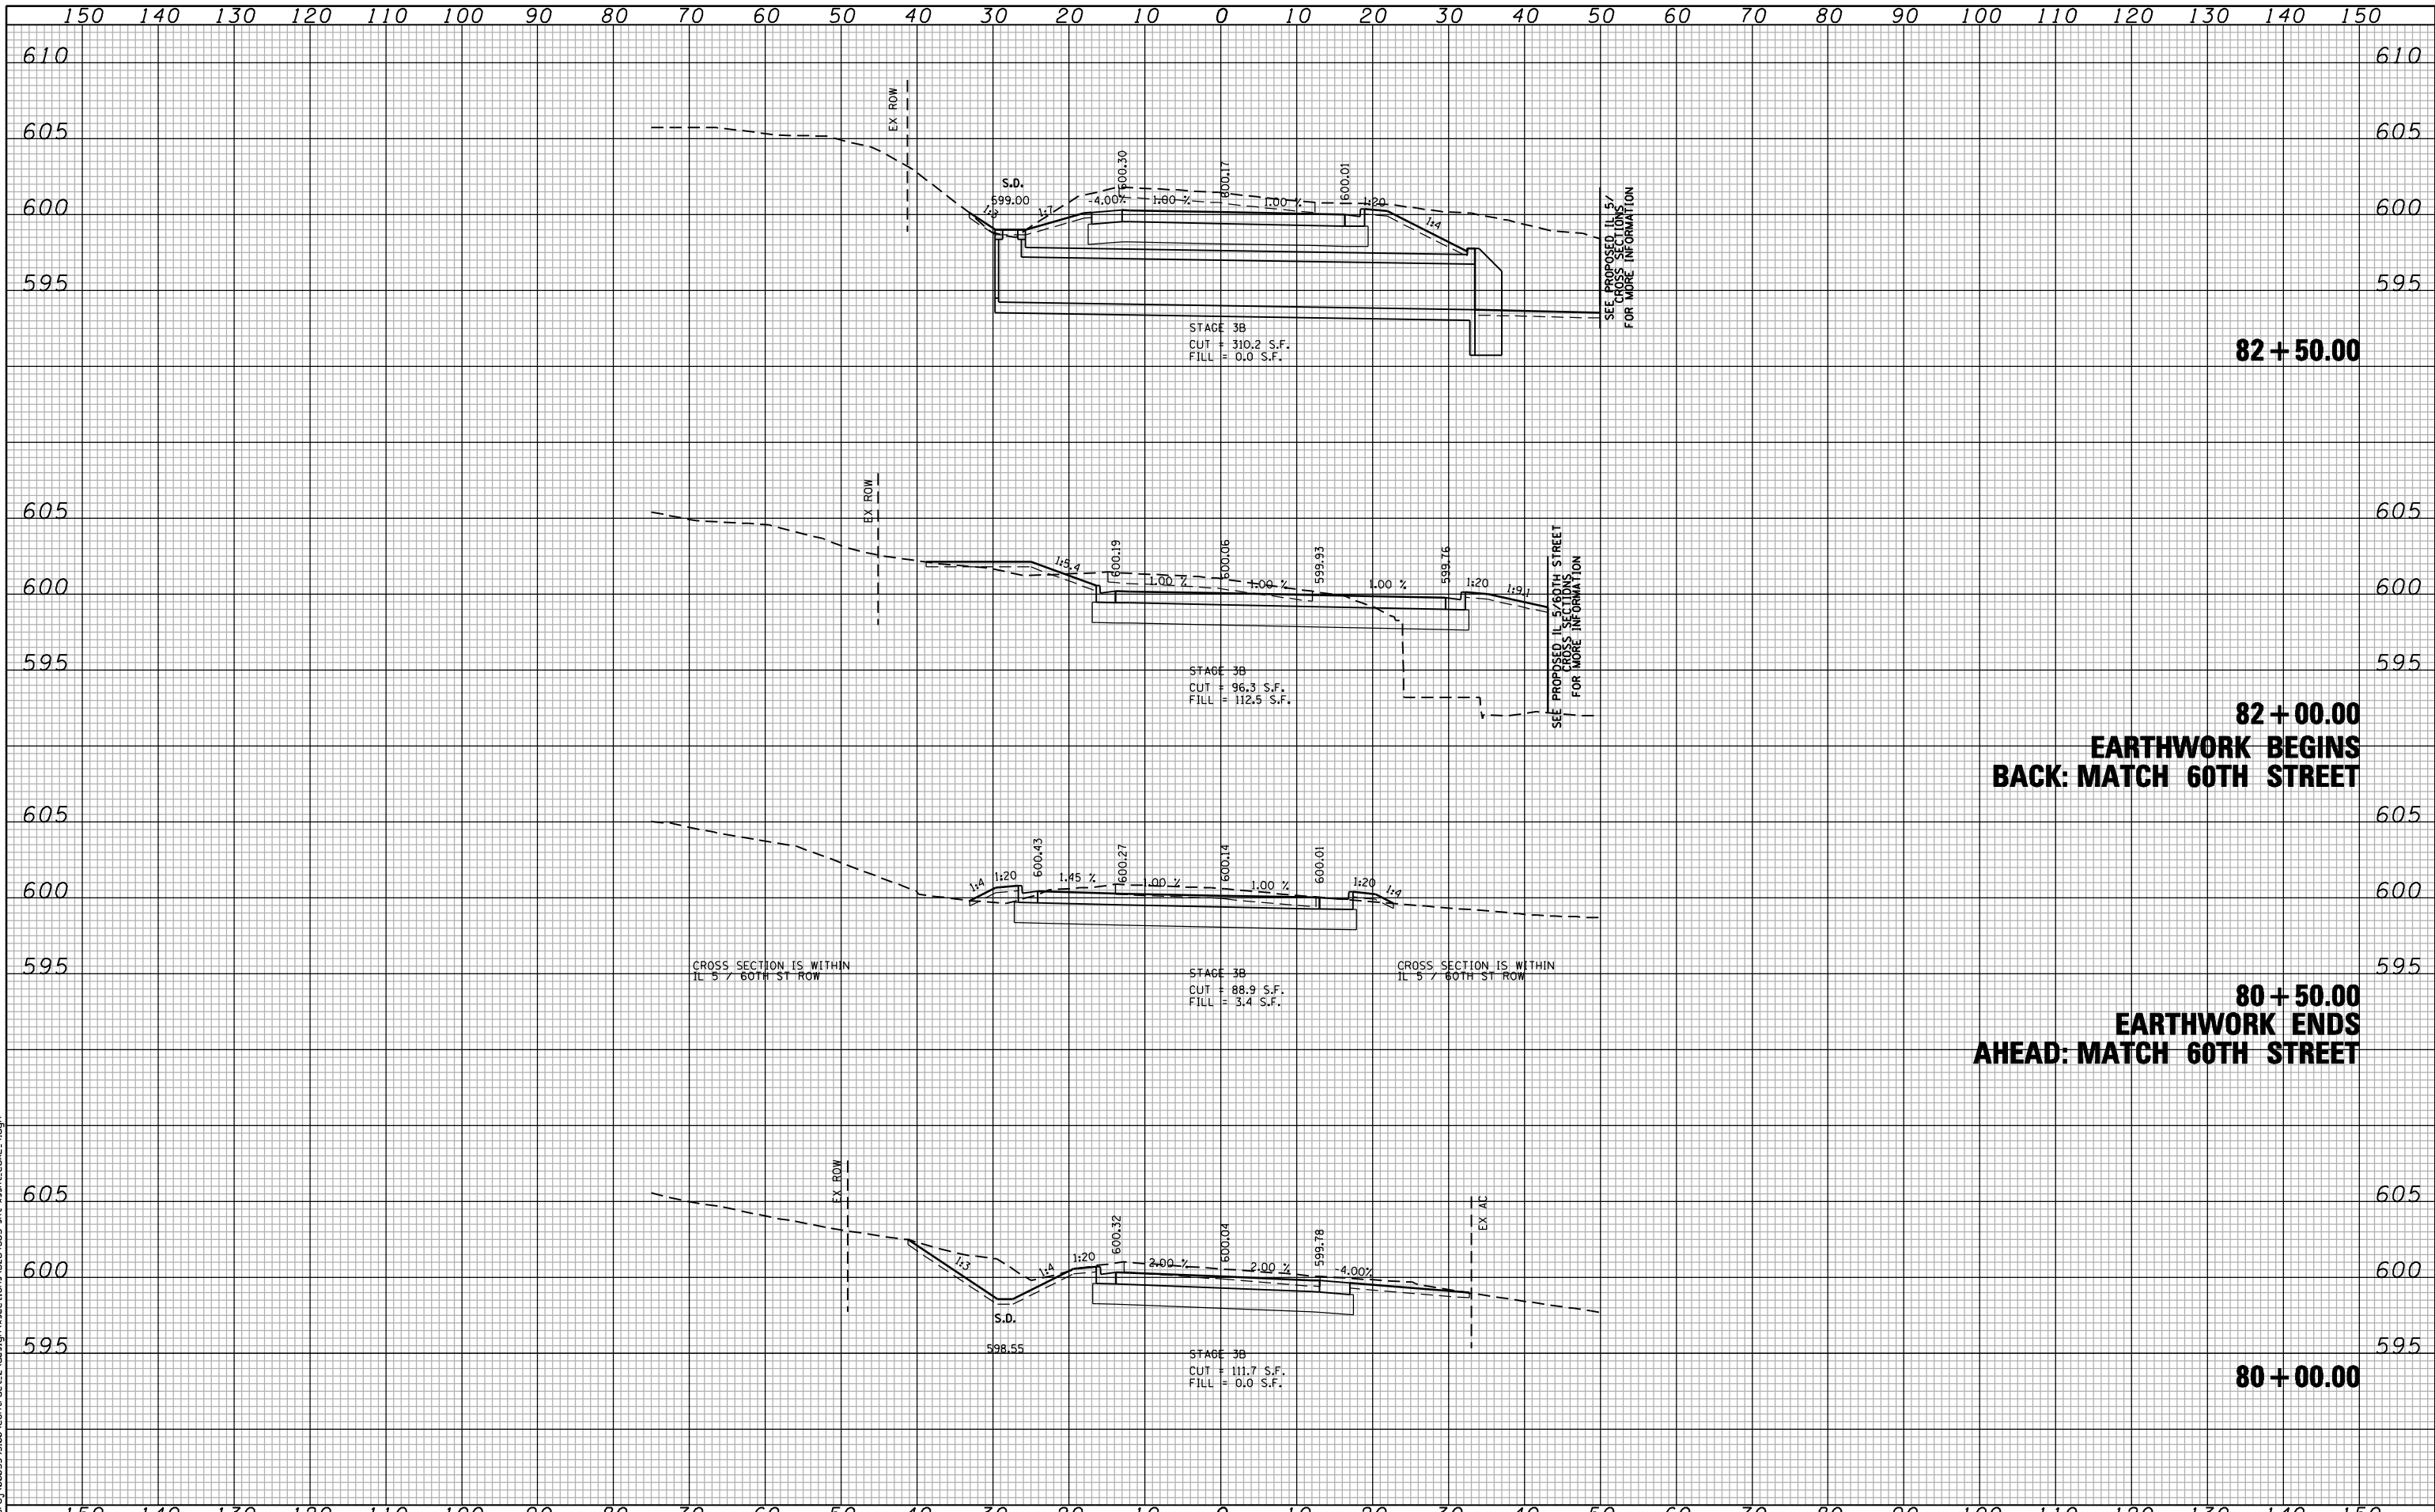

**82 + 50.00**

**82 + 00.00**  
**EARTHWORK BEGINS**  
**BACK: MATCH 60TH STREET**

**80 + 50.00**  
**EARTHWORK ENDS**  
**AHEAD: MATCH 60TH STREET**

**80 + 00.00**

FILE NAME : c:\p\proj\0802193\08\contract\_2\design\sections\0254883\st-ashst\_CDAL\_4.dgn

**CG**  
**Ciorba Group, Inc.**  
CONSULTING ENGINEERS  
5507 North Cumberland Avenue, Suite 402  
Chicago, Illinois 60656  
Tel. 773.775.4009 Fax 773.775.4014


USER NAME = jberendzen	DESIGNED - EPS	REVISED -
	DRAWN - NT	REVISED -
PLOT SCALE = 28.0000 "/> <td>CHECKED - DJD</td> <td>REVISED -</td>	CHECKED - DJD	REVISED -
PLOT DATE = 12/19/2014	DATE - 12/19/2014	REVISED -

**STATE OF ILLINOIS**  
**DEPARTMENT OF TRANSPORTATION**

**COALTOWN ROAD**  
**CROSS SECTIONS**

SCALE: SHEET NO. OF SHEETS STA. 80+00.00 TO STA. 82+50.00

F.A.P. RTE.	SECTION	COUNTY	TOTAL SHEETS	SHEET NO.
595	(142-1, 142)R	ROCK ISLAND	1353	1333
CONTRACT NO. 64B83				
FED. ROAD DIST. NO. - [ILLINOIS] FED. AID PROJECT				

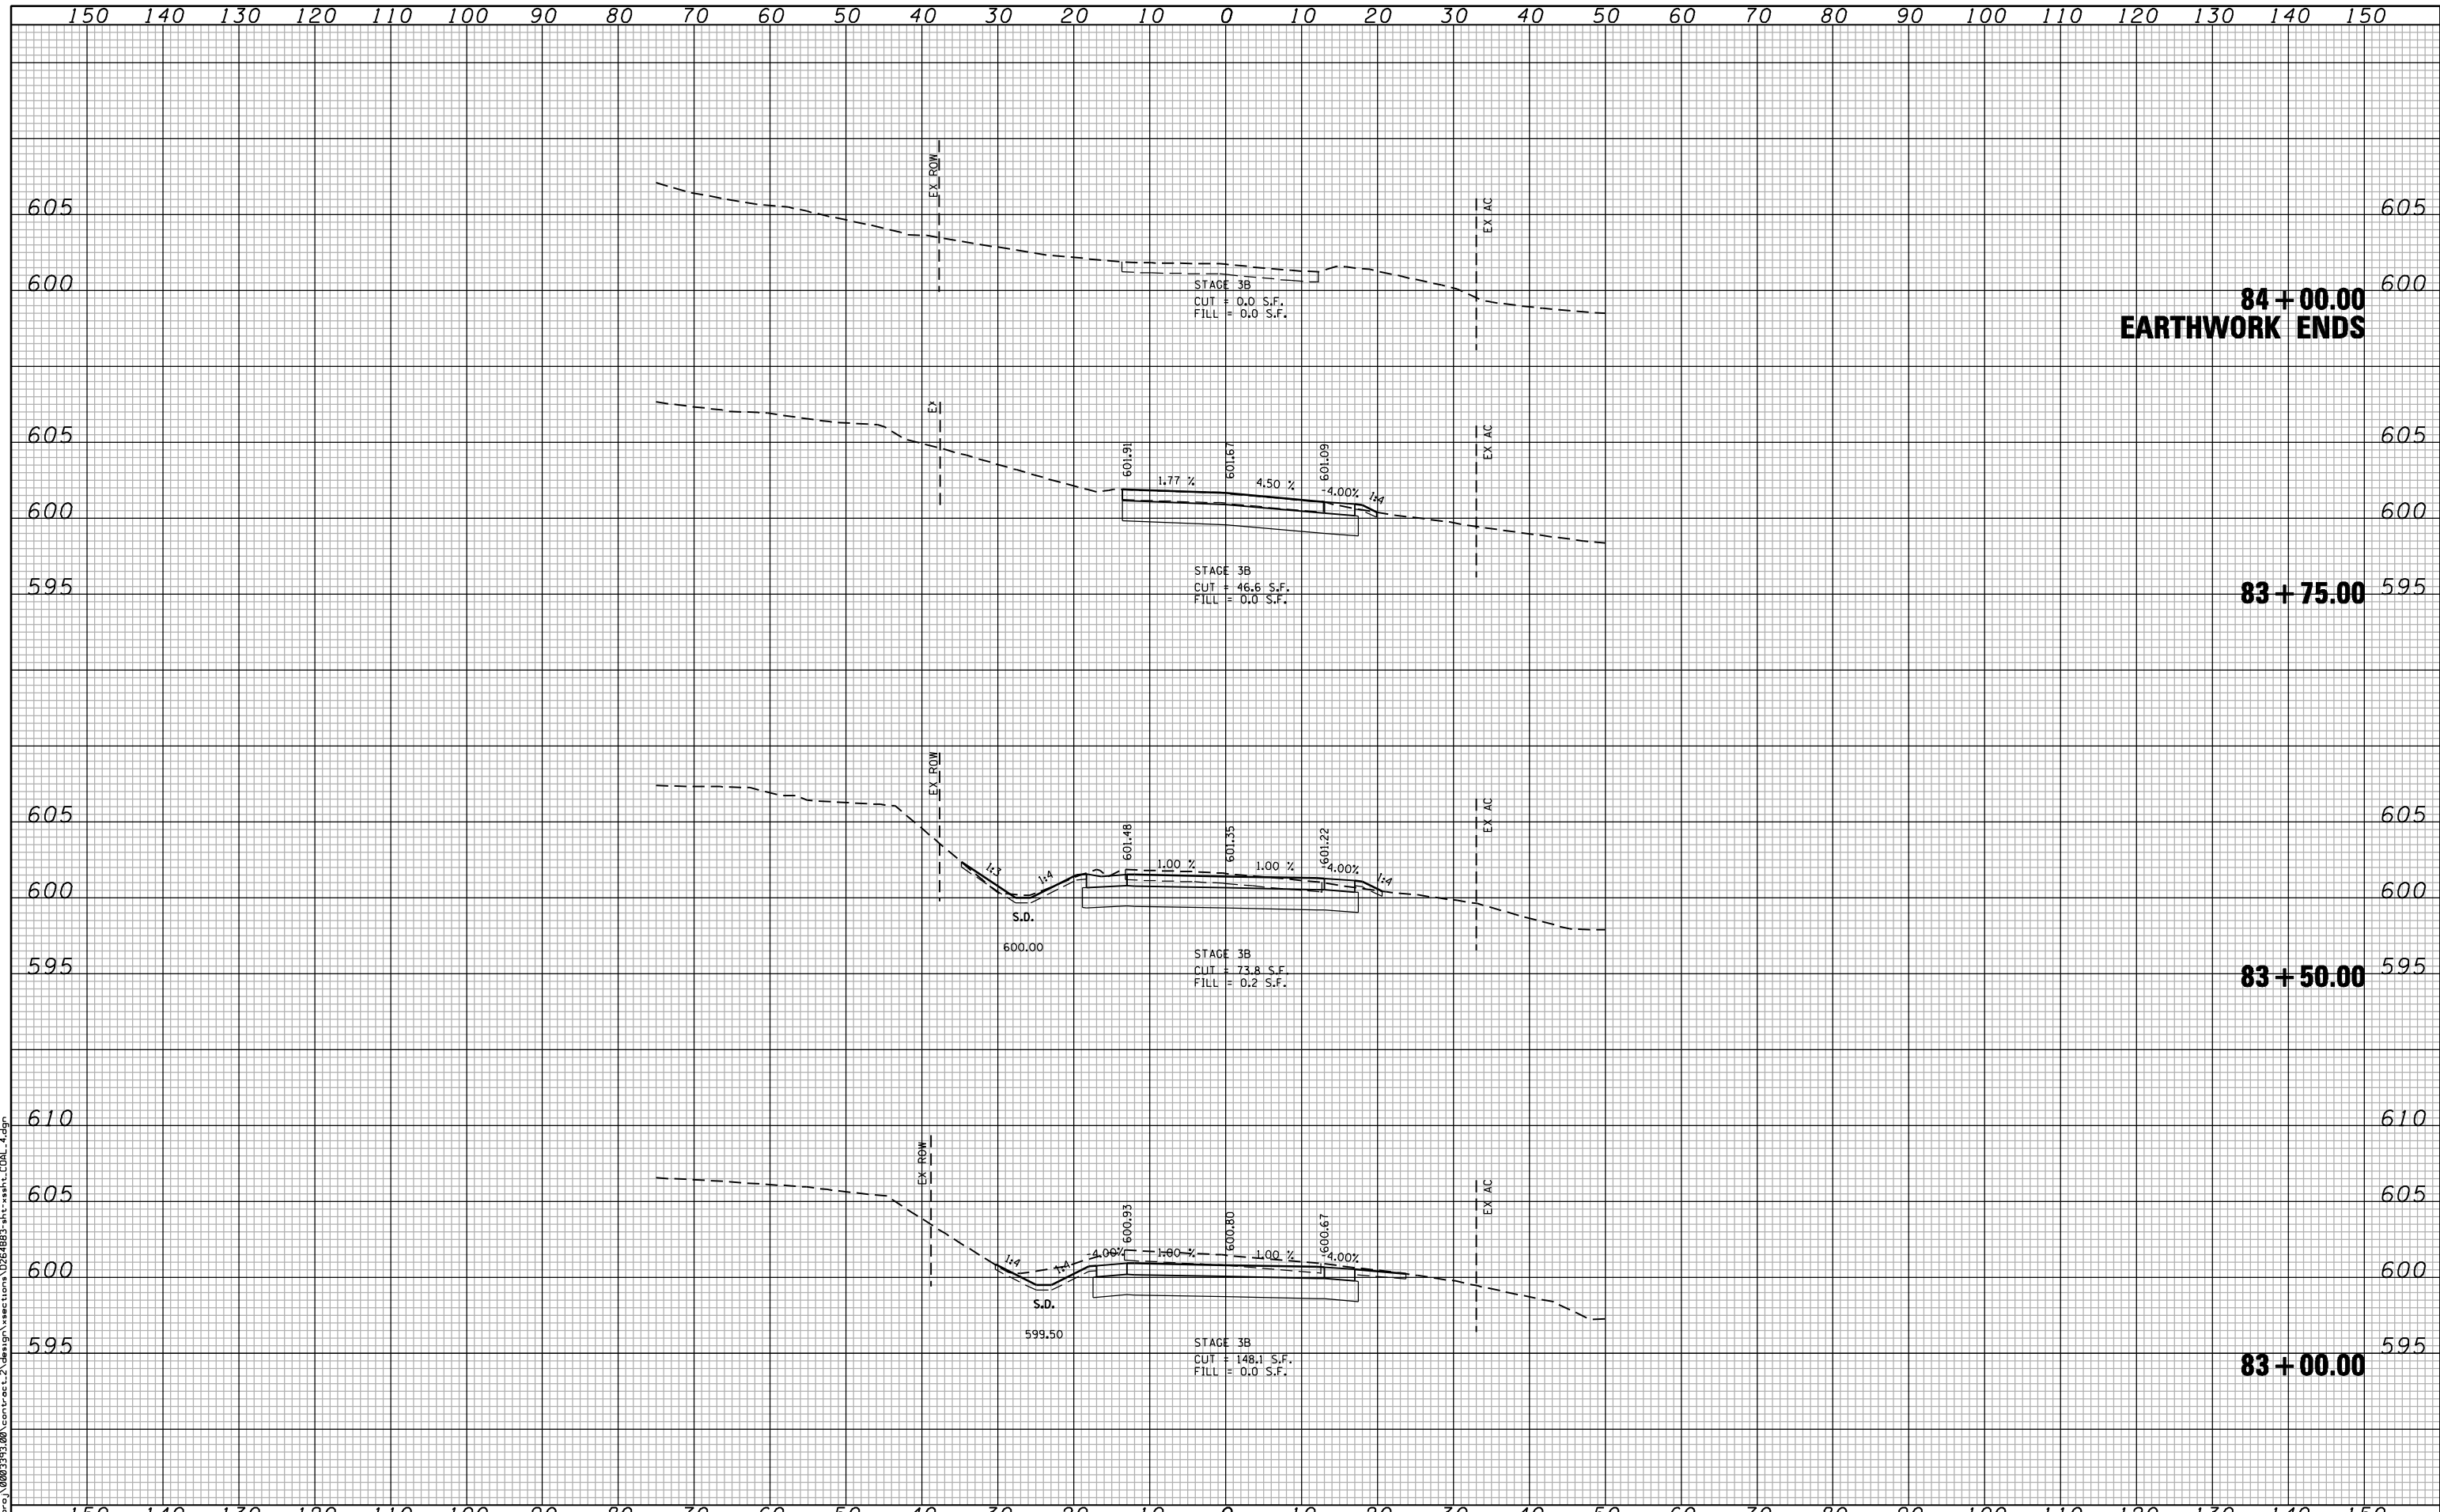

**84 + 00.00  
EARTHWORK ENDS**

**83 + 75.00**

**83 + 50.00**

**83 + 00.00**

FILE NAME : c:\p\proj\0802193.08\contract\_2\design\sections\0254883\st-ssht-CDAL-4.dgn

**CG** Ciorba Group, Inc.  
CONSULTING ENGINEERS  
5507 North Cumberland Avenue, Suite 402  
Chicago, Illinois 60658  
Tel. 773.775.4009 Fax 773.775.4014


USER NAME = jberendzen	DESIGNED - EPS	REVISED -
	DRAWN - NT	REVISED -
PLOT SCALE = 28.0000" / IN.	CHECKED - DJD	REVISED -
PLOT DATE = 12/19/2014	DATE - 12/19/2014	REVISED -

**STATE OF ILLINOIS  
DEPARTMENT OF TRANSPORTATION**

**COALTOWN ROAD  
CROSS SECTIONS**

SCALE: SHEET NO. OF SHEETS STA. 83+00.00 TO STA. 84+00.00

F.A.P. RTE.	SECTION	COUNTY	TOTAL SHEETS	SHEET NO.
595	(142-1, 142)R	ROCK ISLAND	1353	1334
CONTRACT NO. 64883			FED. ROAD DIST. NO. - [ILLINOIS] FED. AID PROJECT	

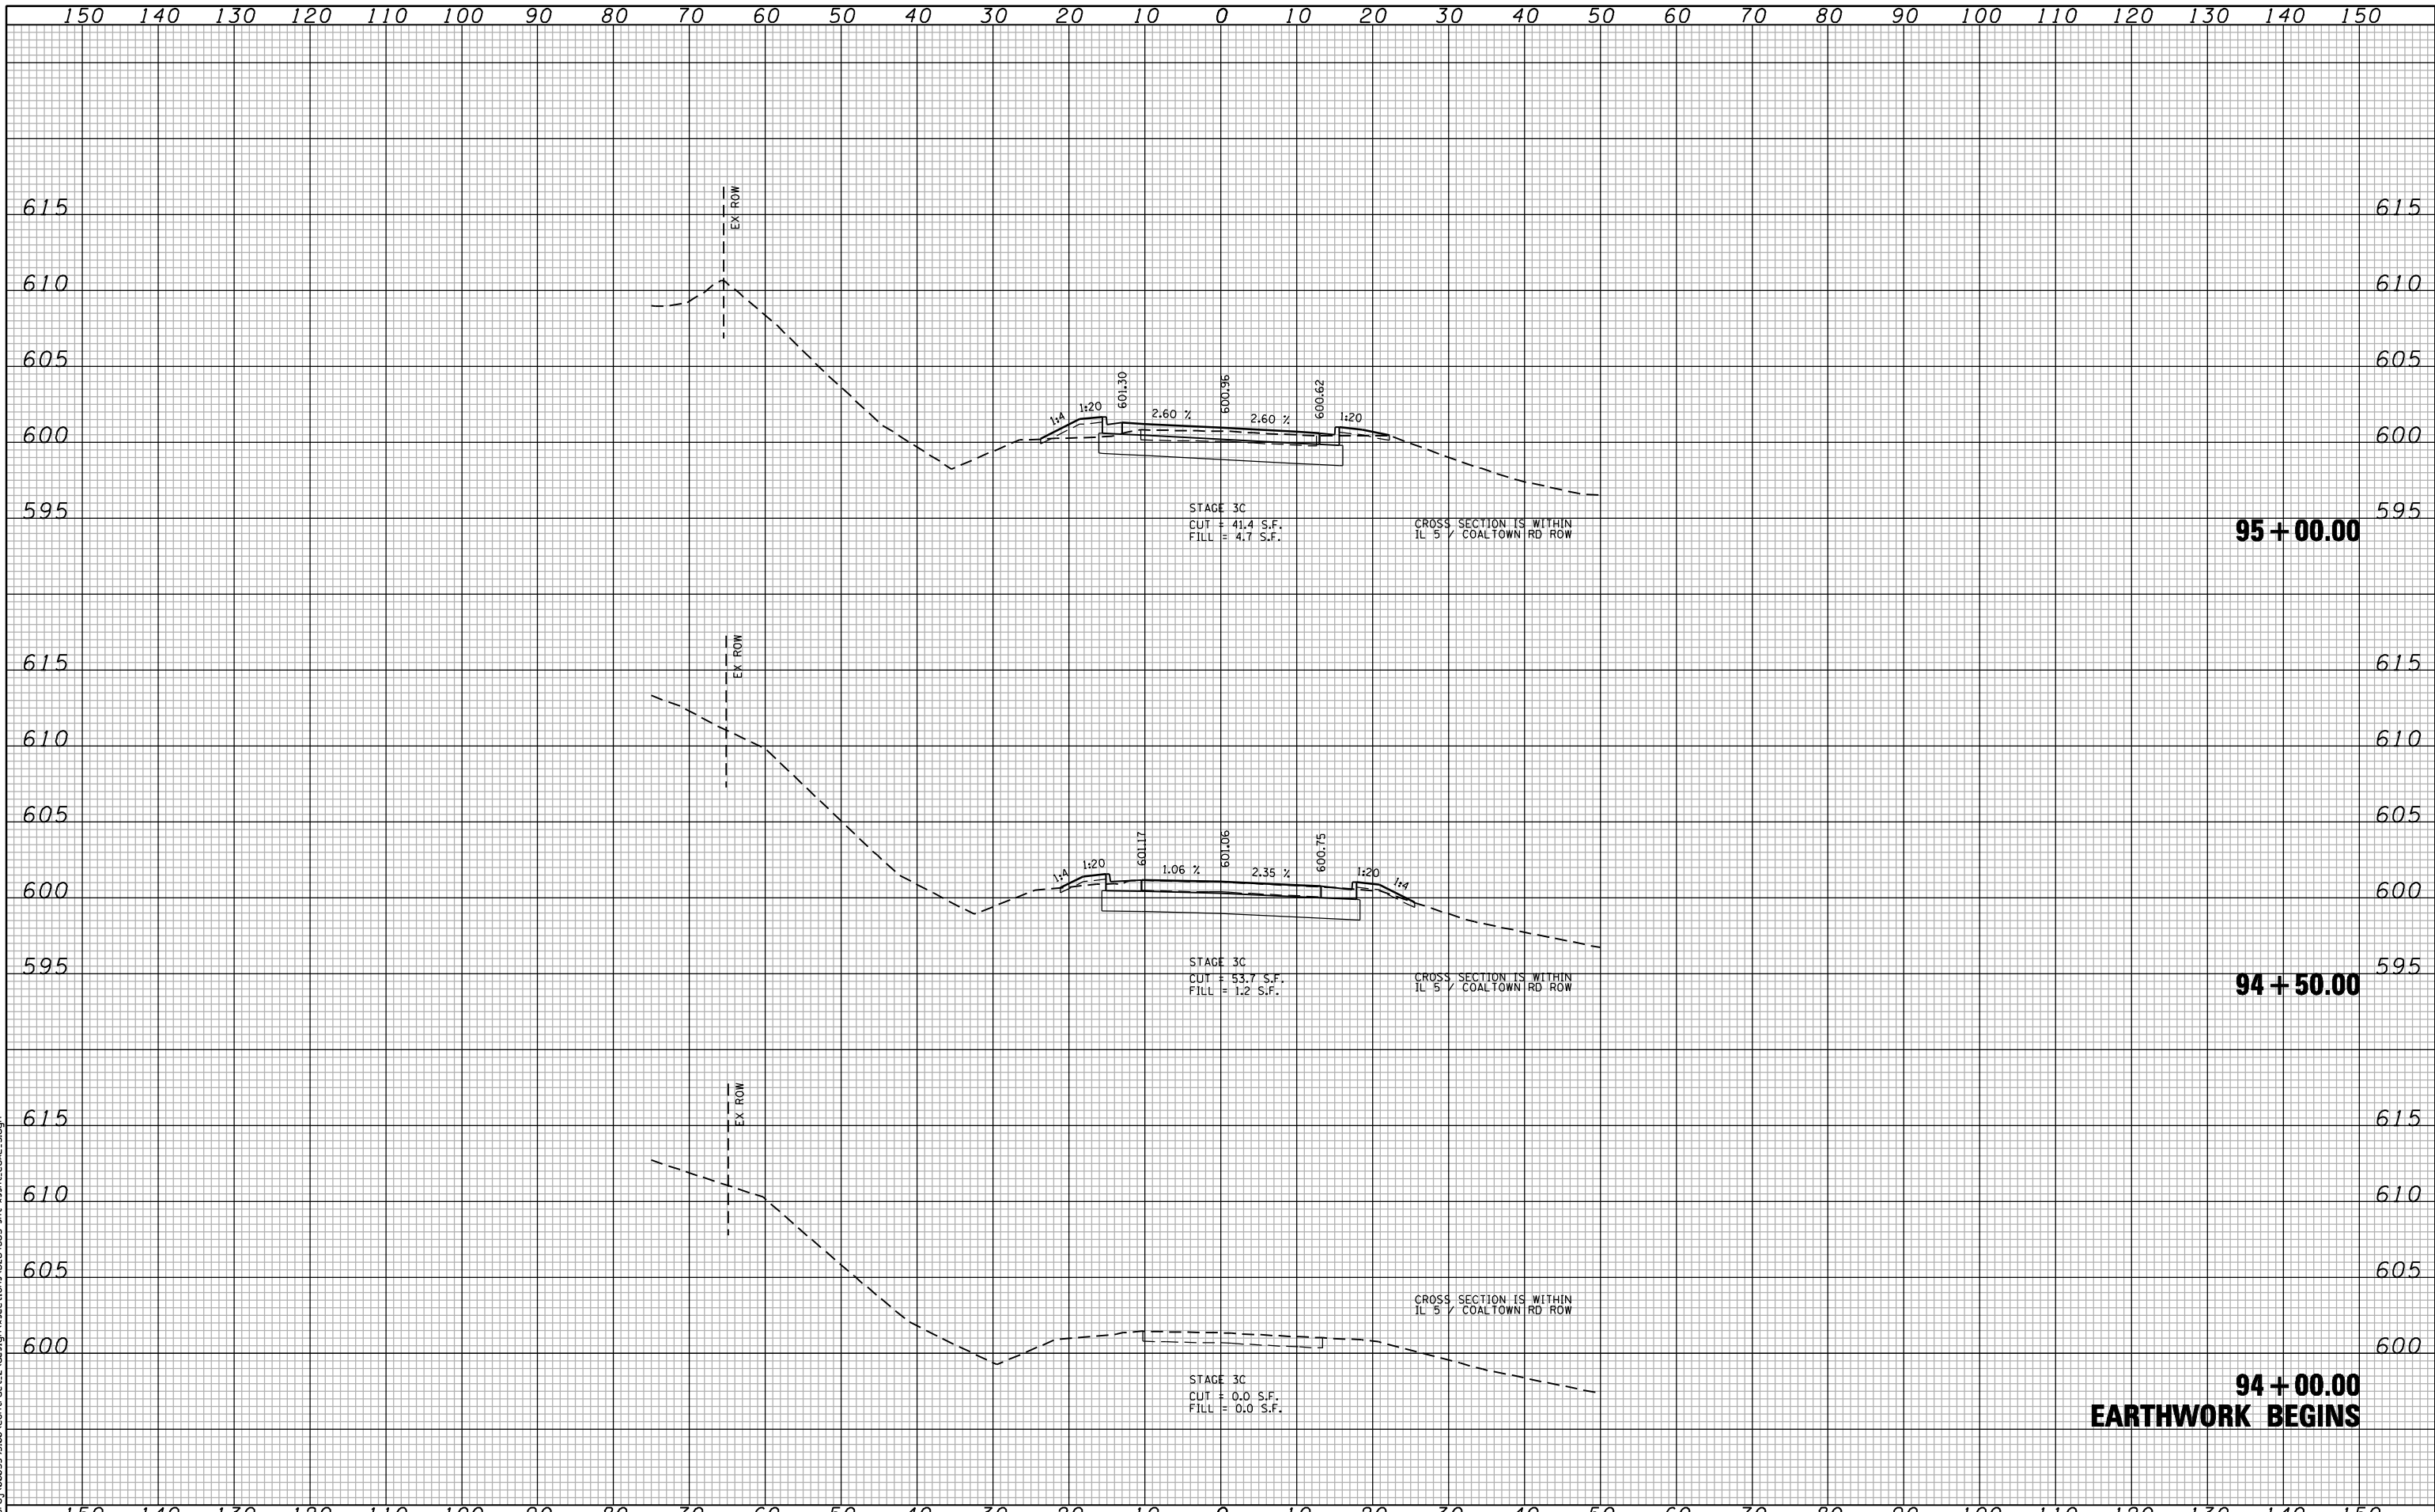

FILE NAME : c:\p\proj\0802193.00\contract\_2\design\sections\0254883\st-ssht-coal\_5.dgn

**CG** **Ciorba Group, Inc.**  
 CONSULTING ENGINEERS  
 5507 North Cumberland Avenue, Suite 402  
 Chicago, Illinois 60656  
 Tel. 773.775.4009 Fax 773.775.4014


USER NAME = jberendzen	DESIGNED - EPS	REVISED -
	DRAWN - NT	REVISED -
PLOT SCALE = 20.0000" / IN.	CHECKED - DJD	REVISED -
PLOT DATE = 12/19/2014	DATE - 12/19/2014	REVISED -

**STATE OF ILLINOIS**  
**DEPARTMENT OF TRANSPORTATION**

**COALTOWN ROAD**  
**CROSS SECTIONS**

SCALE: SHEET NO. OF SHEETS STA. 94+00.00 TO STA. 95+00.00

F.A.P. RTE.	SECTION	COUNTY	TOTAL SHEETS	SHEET NO.
595	(142-1, 142R)	ROCK ISLAND	1353	1335
FED. ROAD DIST. NO. - ILLINOIS FED. AID PROJECT			CONTRACT NO. 64B83	

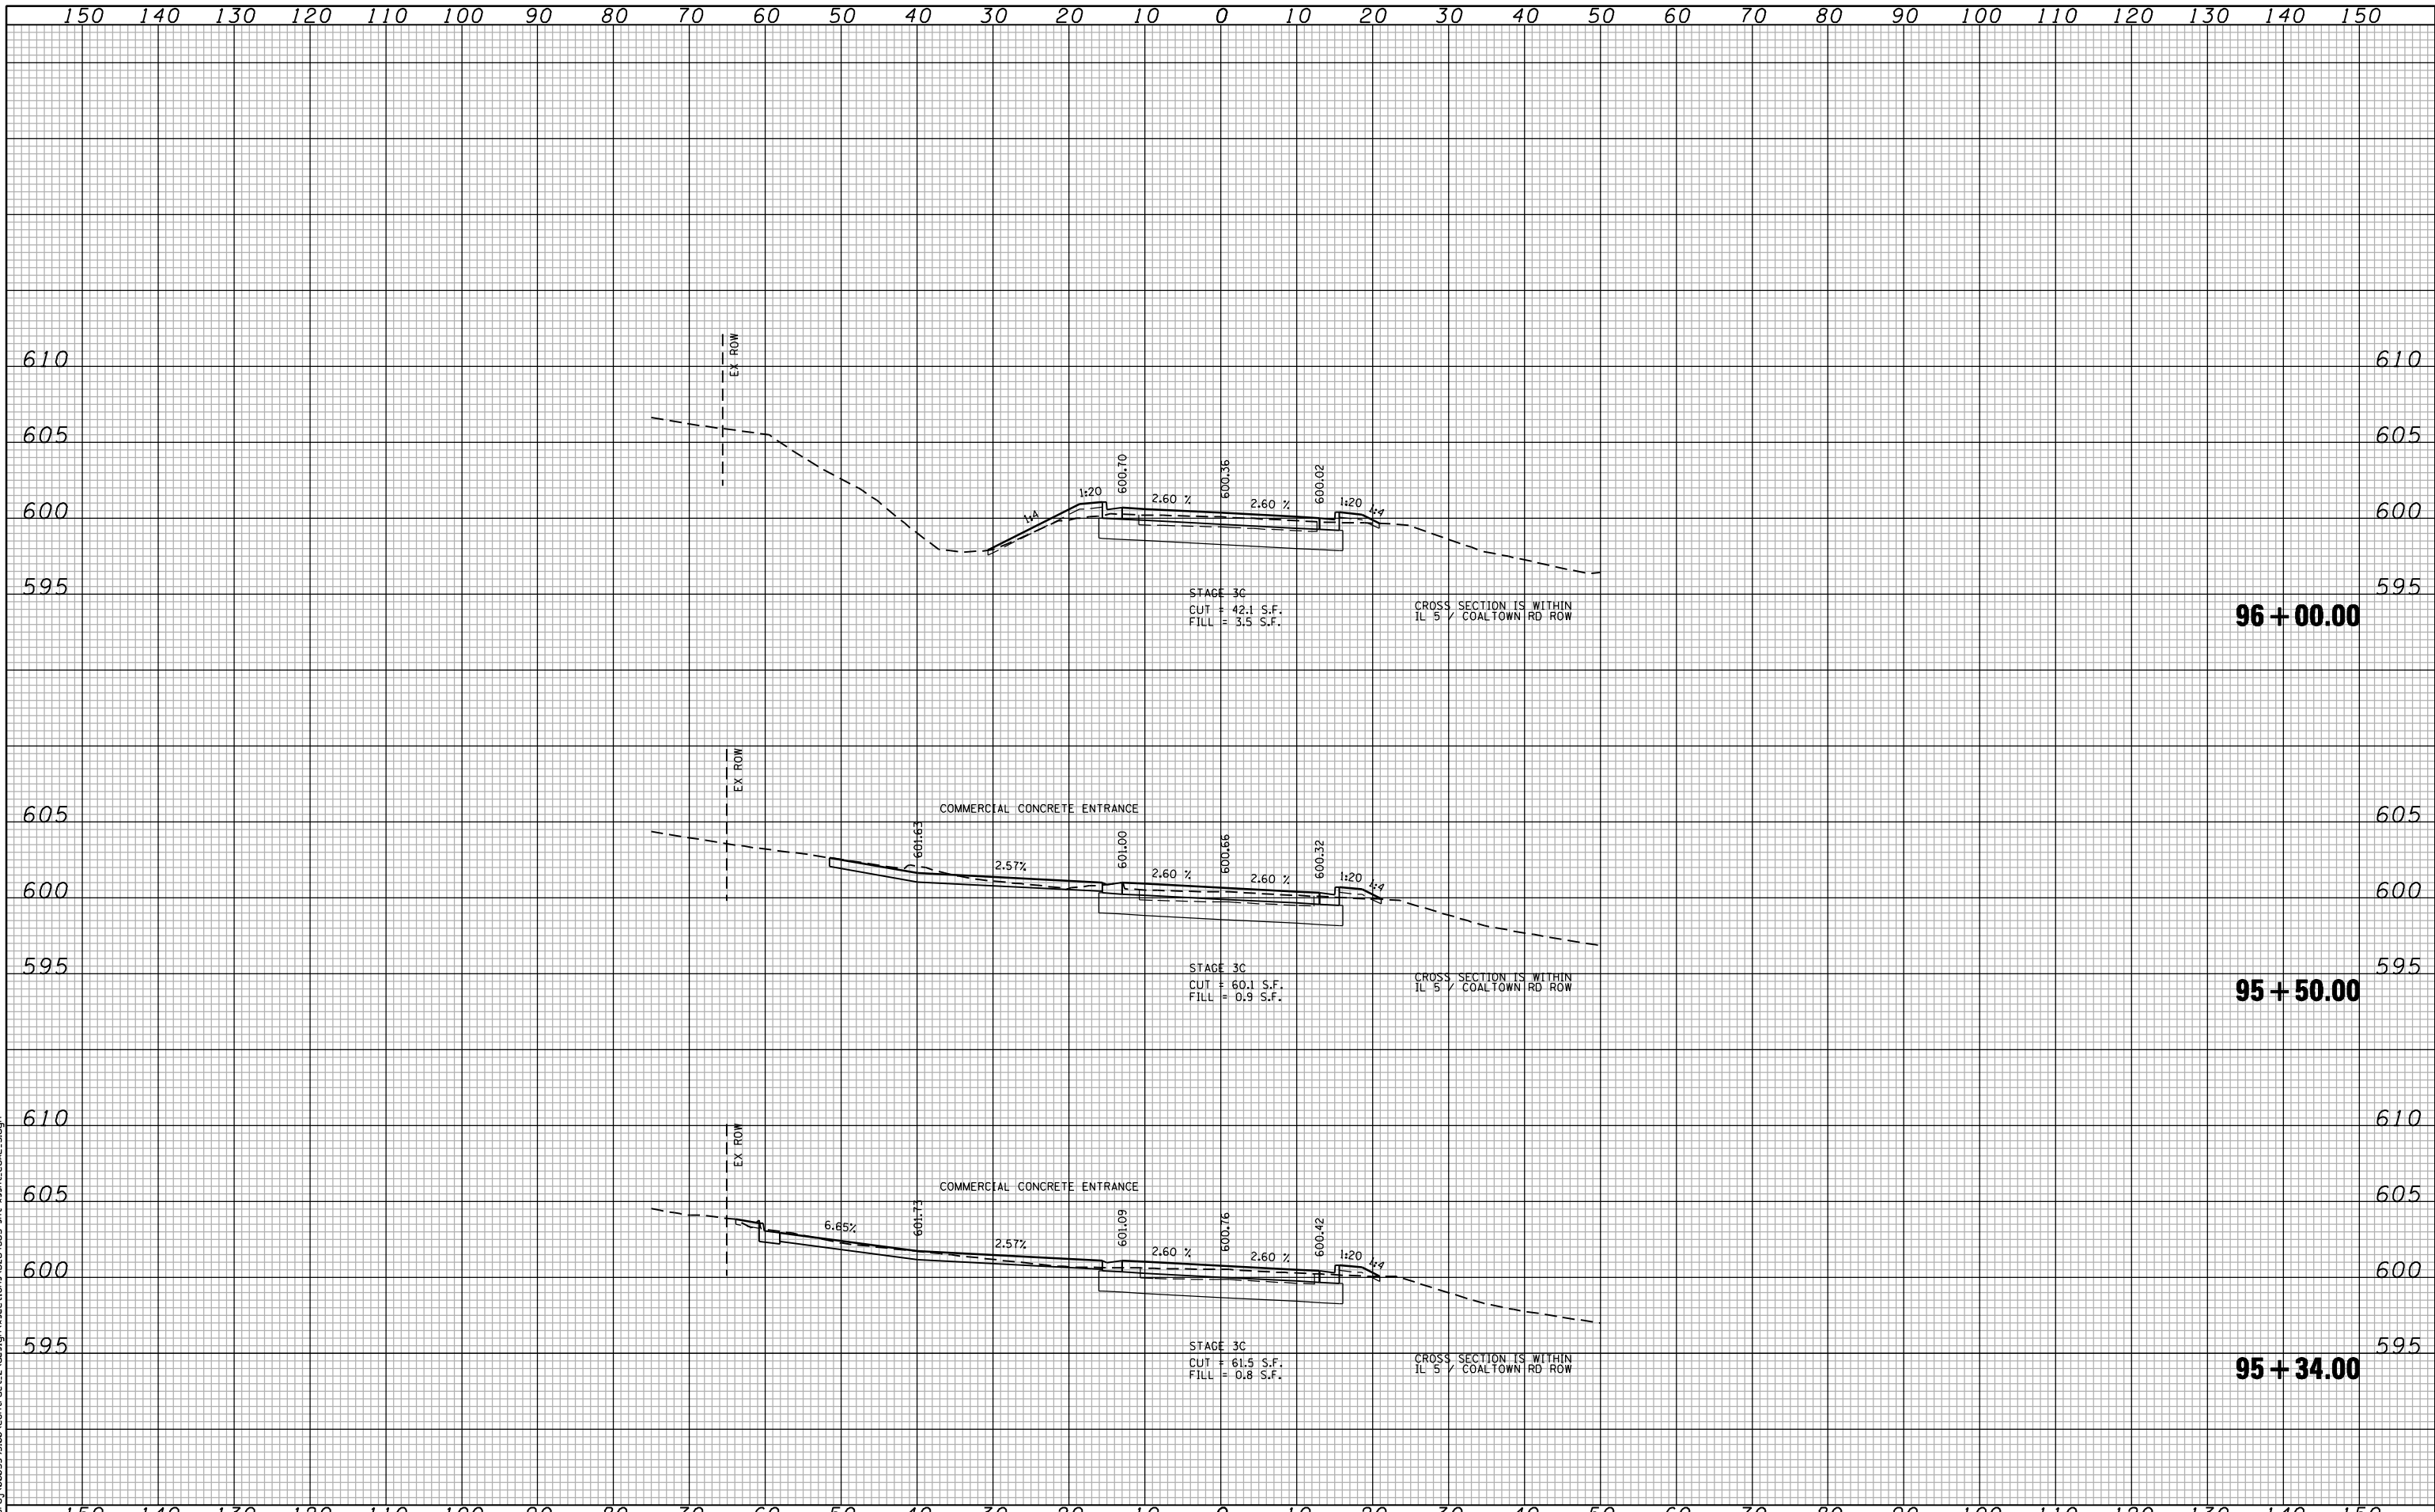

FILE NAME : c:\p\proj\0802\93.00\contract\_2\design\sections\0254883\_sht\cshl\_C04L\_5.dgn

**CG** Ciorba Group, Inc.  
 CONSULTING ENGINEERS  
 5507 North Cumberland Avenue, Suite 402  
 Chicago, Illinois 60656  
 Tel. 773.775.4009 Fax 773.775.4014


USER NAME = jberendzen	DESIGNED - EPS	REVISED -
	DRAWN - NT	REVISED -
PLOT SCALE = 20.0000" / IN.	CHECKED - DJD	REVISED -
PLOT DATE = 12/19/2014	DATE - 12/19/2014	REVISED -

**STATE OF ILLINOIS  
 DEPARTMENT OF TRANSPORTATION**

**COALTOWN ROAD  
 CROSS SECTIONS**

SCALE: SHEET NO. OF SHEETS STA. 95+34.00 TO STA. 96+00.00

F.A.P. RTE.	SECTION	COUNTY	TOTAL SHEETS	SHEET NO.
595	(142-1, 142R)	ROCK ISLAND	1353	1336
FED. ROAD DIST. NO. - ILLINOIS FED. AID PROJECT			CONTRACT NO. 64883	

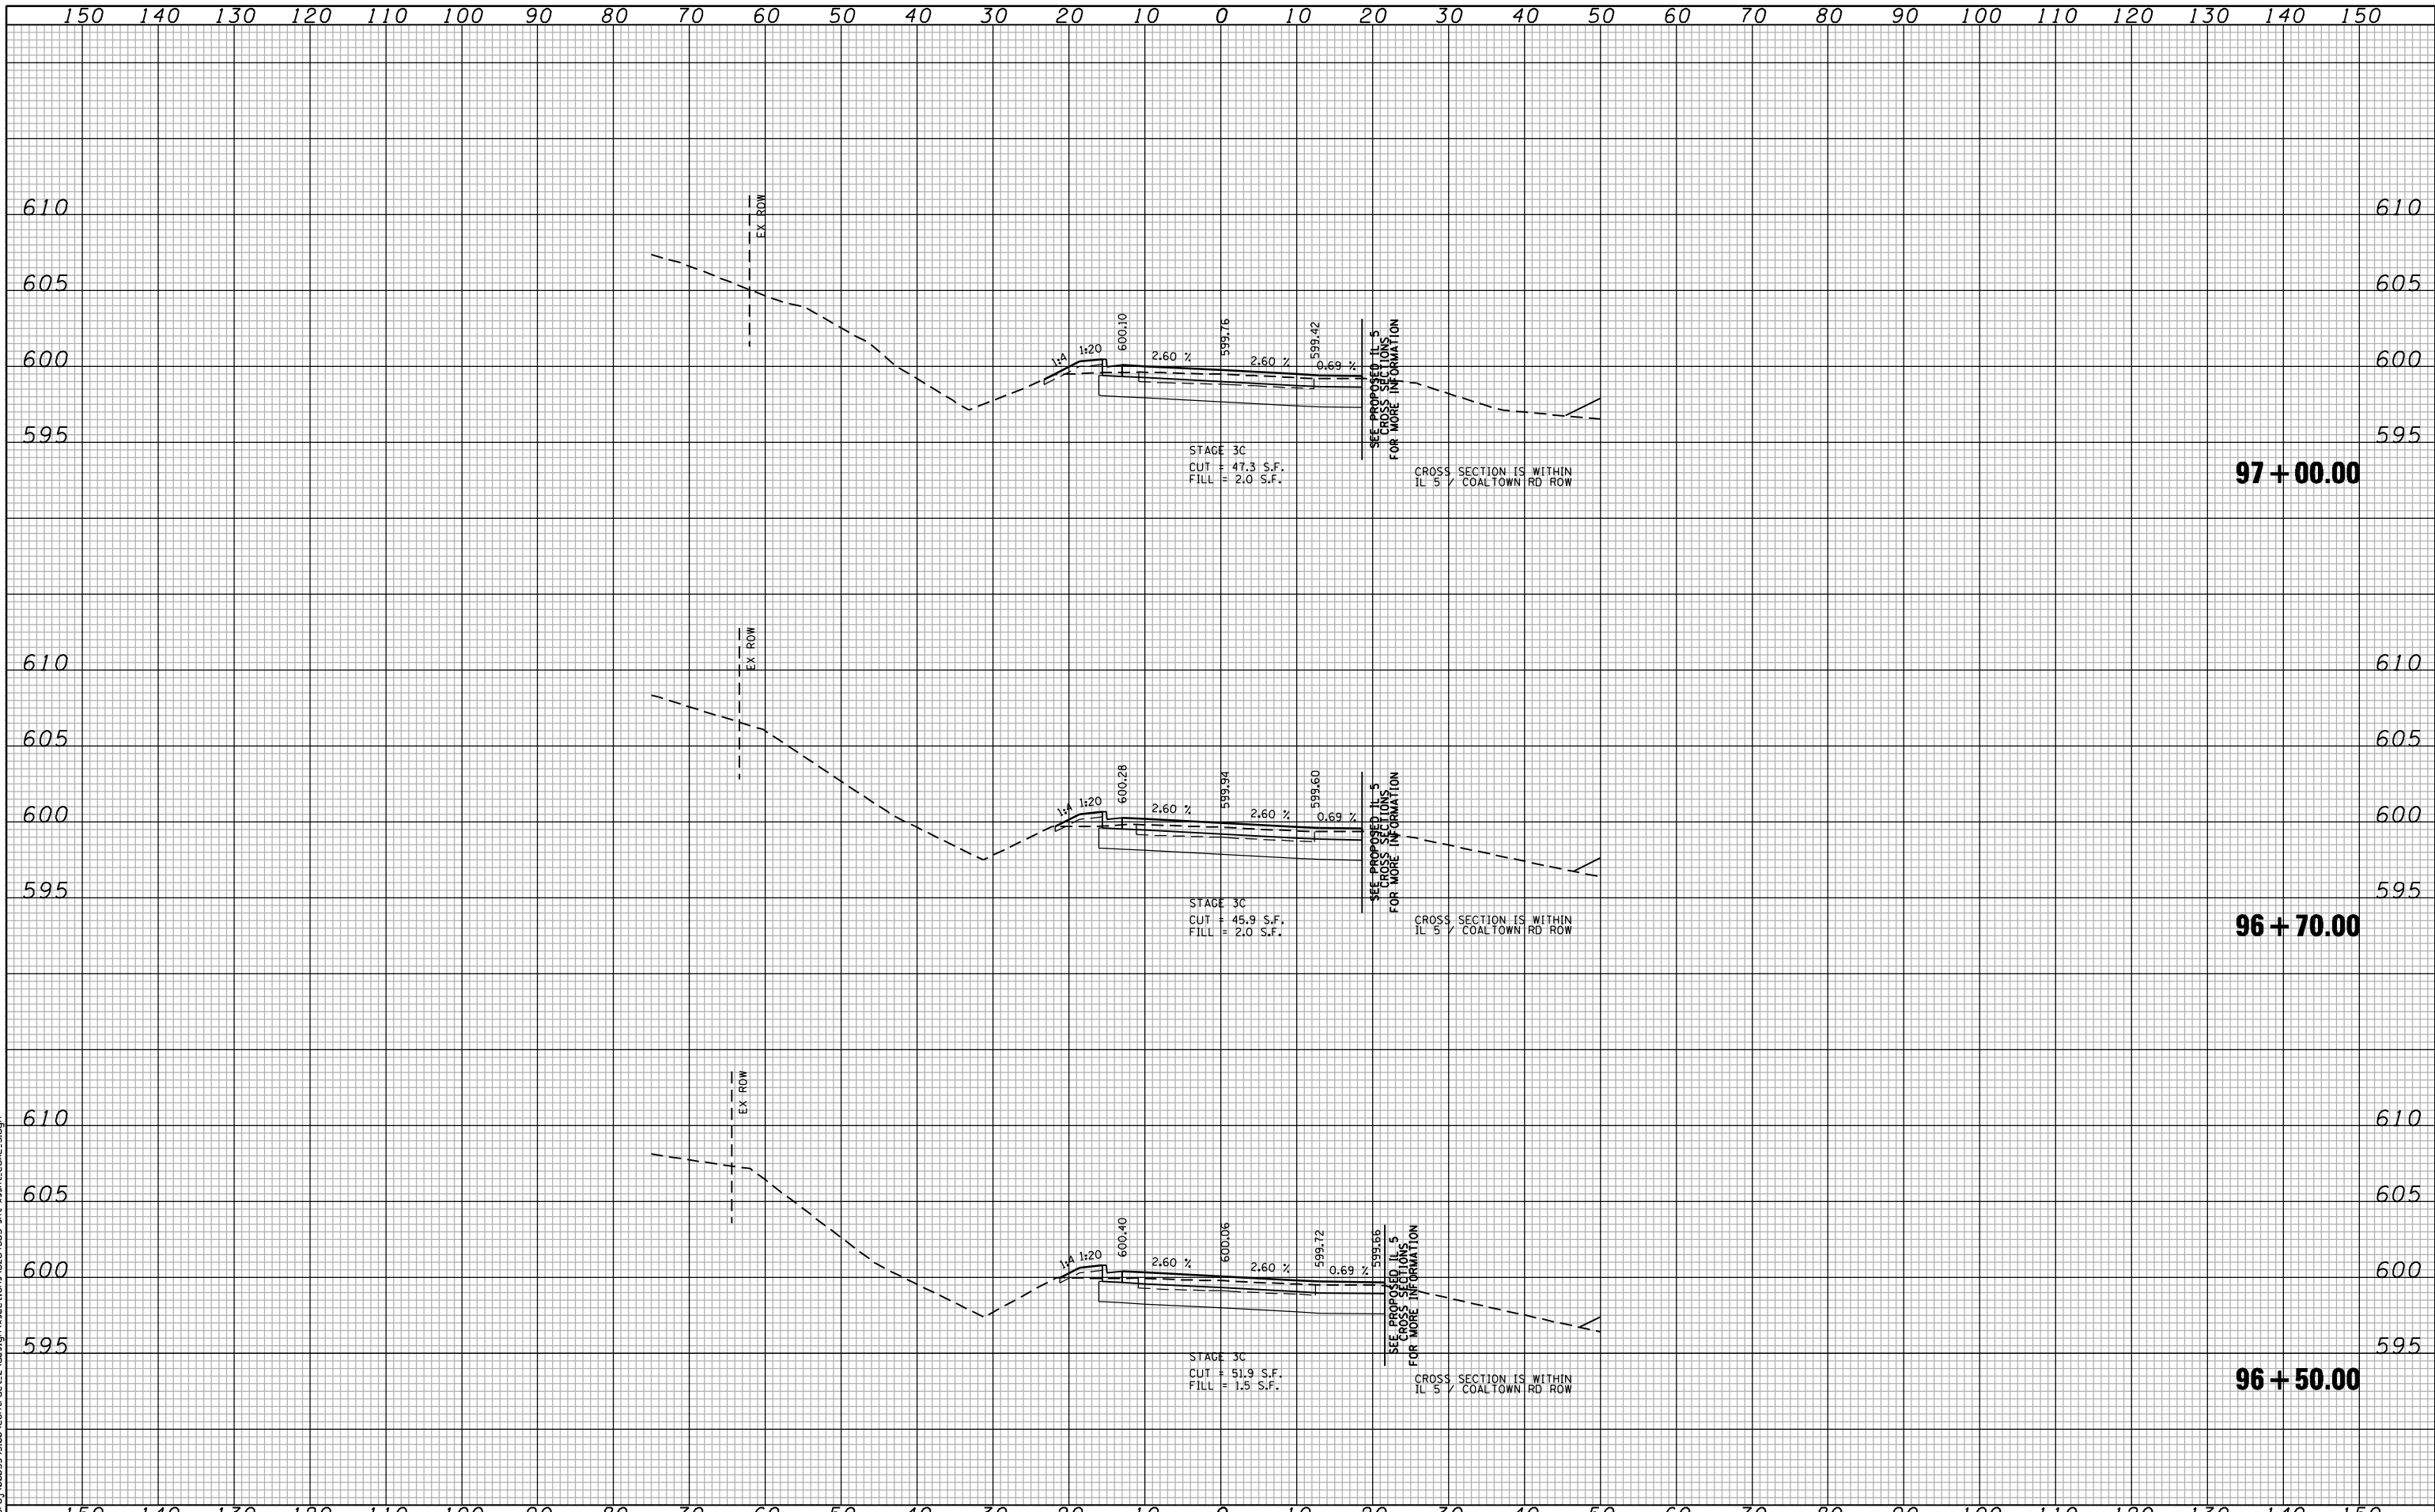

STAGE 3C  
 CUT = 47.3 S.F.  
 FILL = 2.0 S.F.

CROSS SECTION IS WITHIN  
 IL S / COALTOWN RD ROW

**97 + 00.00**

STAGE 3C  
 CUT = 45.9 S.F.  
 FILL = 2.0 S.F.

CROSS SECTION IS WITHIN  
 IL S / COALTOWN RD ROW

**96 + 70.00**

STAGE 3C  
 CUT = 51.9 S.F.  
 FILL = 1.5 S.F.

CROSS SECTION IS WITHIN  
 IL S / COALTOWN RD ROW

**96 + 50.00**

FILE NAME : c:\p\proj\0802193.08\contract\_2\design\sections\0254883\st-142r\c04L\_5.dgn

**CG** Ciorba Group, Inc.  
 CONSULTING ENGINEERS  
 5507 North Cumberland Avenue, Suite 402  
 Chicago, Illinois 60656  
 Tel. 773.775.4009 Fax 773.775.4014


USER NAME = jberendzen	DESIGNED - EPS	REVISED -
	DRAWN - NT	REVISED -
PLOT SCALE = 20.0000" / IN.	CHECKED - DJD	REVISED -
PLOT DATE = 12/19/2014	DATE - 12/19/2014	REVISED -

**STATE OF ILLINOIS  
 DEPARTMENT OF TRANSPORTATION**

**COALTOWN ROAD  
 CROSS SECTIONS**

SCALE: SHEET NO. OF SHEETS STA. 96+50.00 TO STA. 97+00.00

F.A.P. RTE.	SECTION	COUNTY	TOTAL SHEETS	SHEET NO.
595	(142-1, 142)R	ROCK ISLAND	1353	1337
CONTRACT NO. 64883				
FED. ROAD DIST. NO. - ILLINOIS FED. AID PROJECT				

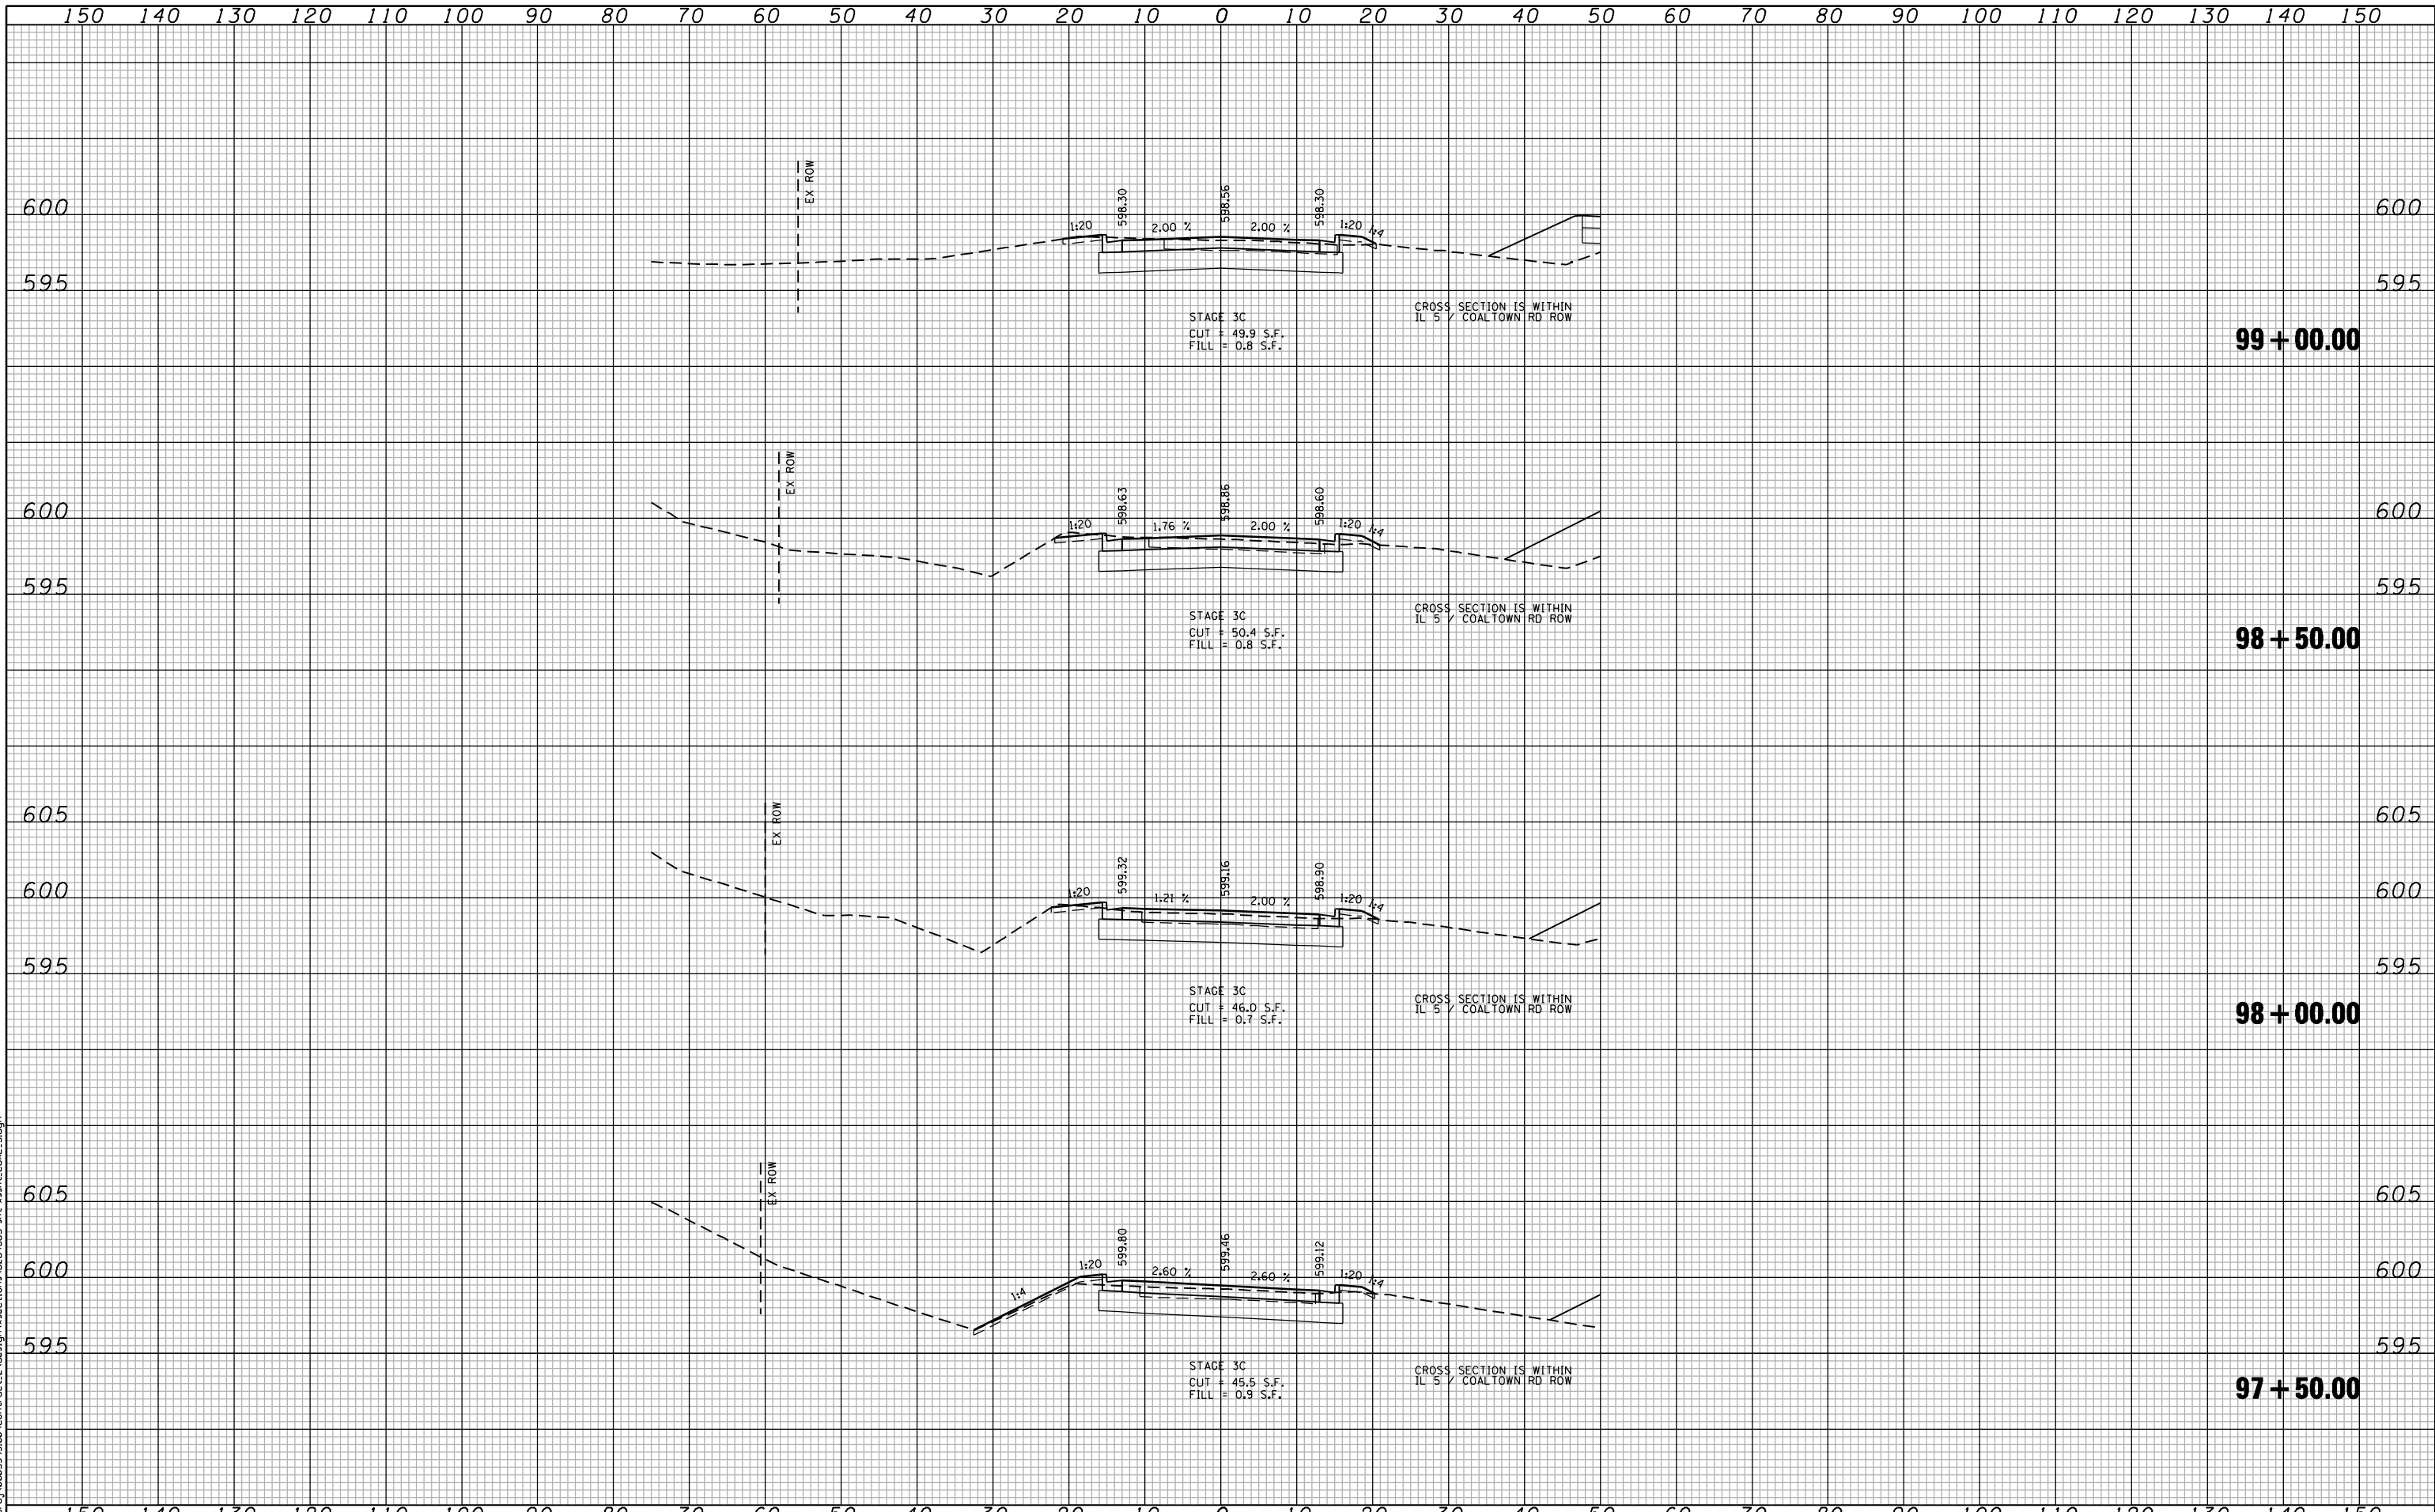

**99 + 00.00**

**98 + 50.00**

**98 + 00.00**

**97 + 50.00**

FILE NAME : c:\p\proj\0802193.08\contract\_2\design\sections\0254883\st-ssht-coal\_5.dgn

**CG** Ciorba Group, Inc.  
CONSULTING ENGINEERS  
5507 North Cumberland Avenue, Suite 402  
Chicago, Illinois 60658  
Tel. 773.775.4009 Fax 773.775.4014


USER NAME = jberendzen	DESIGNED - EPS	REVISED -
PLOT SCALE = 20.0000" / IN.	DRAWN - NT	REVISED -
PLOT DATE = 12/19/2014	CHECKED - DJD	REVISED -
	DATE - 12/19/2014	REVISED -

**STATE OF ILLINOIS  
DEPARTMENT OF TRANSPORTATION**

**COALTOWN ROAD  
CROSS SECTIONS**

SCALE: SHEET NO. OF SHEETS STA. 97+50.00 TO STA. 99+00.00

F.A.P. RTE.	SECTION	COUNTY	TOTAL SHEETS	SHEET NO.
595	(142-1, 142)R	ROCK ISLAND	1353	1338
FED. ROAD DIST. NO. - [ILLINOIS] FED. AID PROJECT			CONTRACT NO. 64B83	

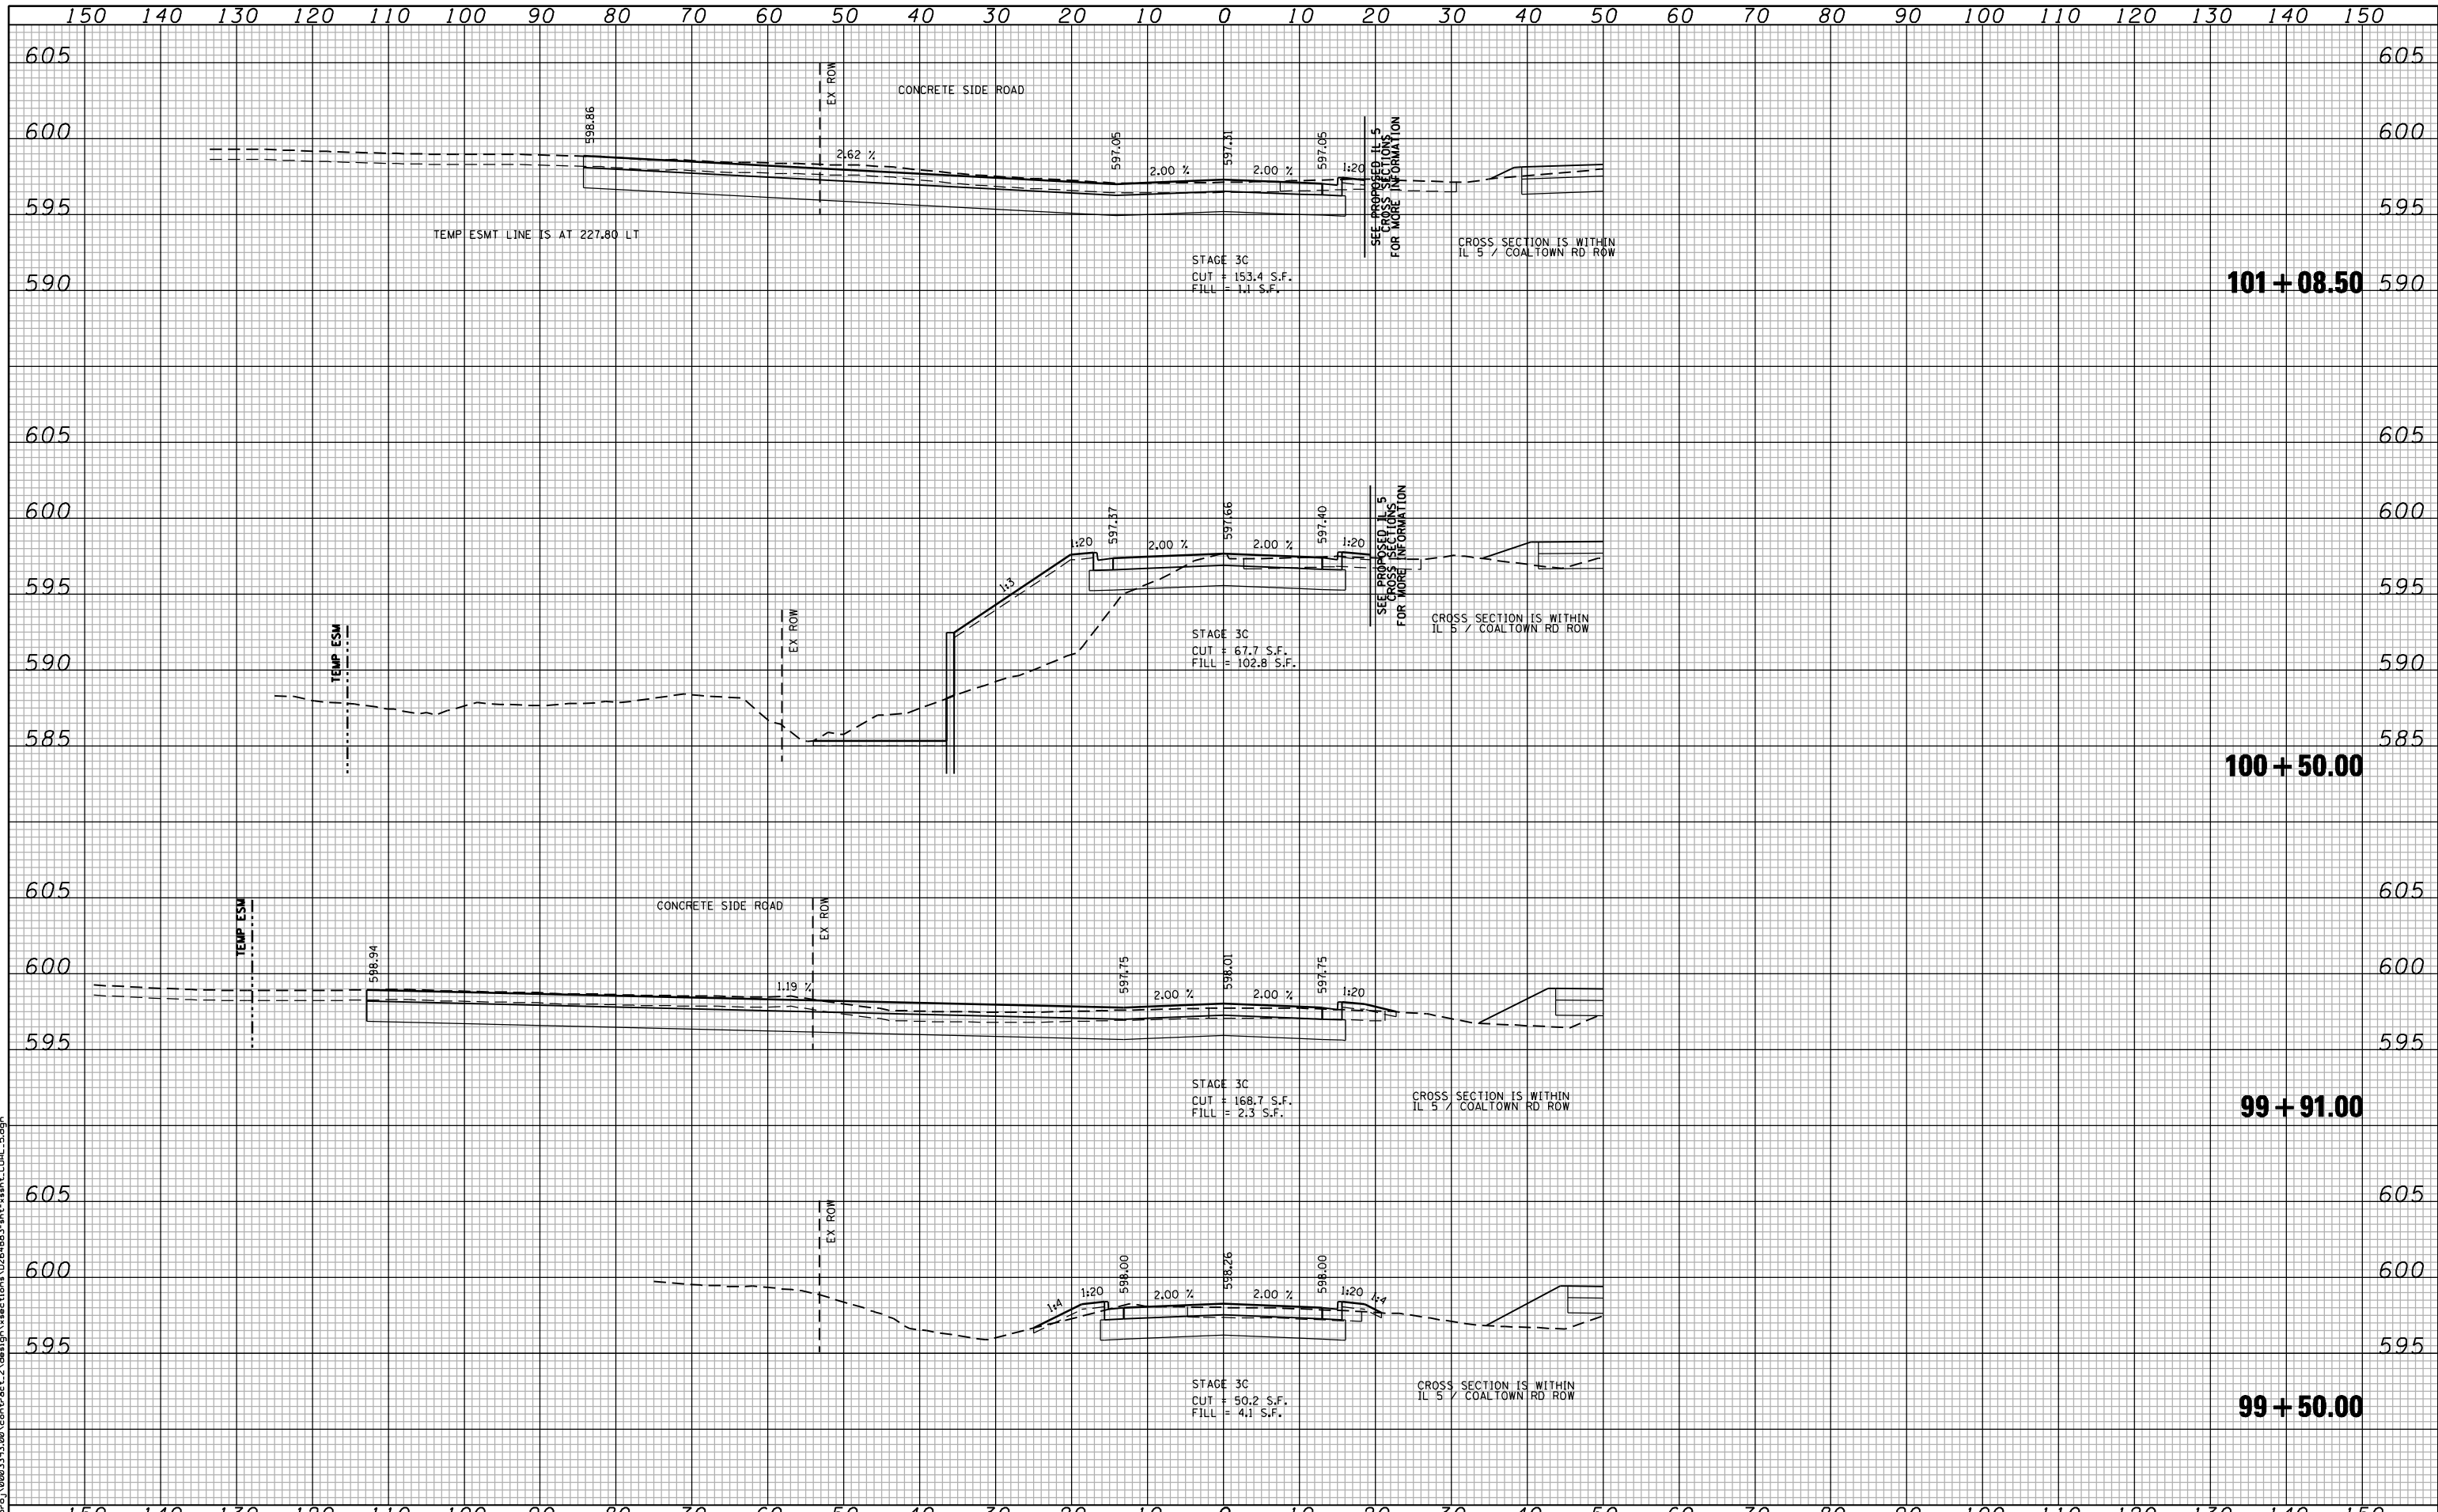

FILE NAME: c:\p\proj\0802193.08\contract\_2\design\sections\10254883\st-ashst\_COAL\_5.dgn

**CG** Ciorba Group, Inc.  
 CONSULTING ENGINEERS  
 5507 North Cumberland Avenue, Suite 402  
 Chicago, Illinois 60656  
 Tel. 773.775.4009 Fax 773.775.4014


USER NAME = jberendzen	DESIGNED - EPS	REVISED -
	DRAWN - NT	REVISED -
PLOT SCALE = 20.0000 "/td> <td>CHECKED - DJD</td> <td>REVISED -</td>	CHECKED - DJD	REVISED -
PLOT DATE = 12/19/2014	DATE - 12/19/2014	REVISED -

**STATE OF ILLINOIS  
 DEPARTMENT OF TRANSPORTATION**

**COALTOWN ROAD  
 CROSS SECTIONS**

SCALE: SHEET NO. OF SHEETS STA. 99+50.00 TO STA. 101+08.50

F.A.P. RTE.	SECTION	COUNTY	TOTAL SHEETS	SHEET NO.
595	(142-1, 142)R	ROCK ISLAND	1353	1339
CONTRACT NO. 64883				
FED. ROAD DIST. NO. - [ILLINOIS] FED. AID PROJECT				

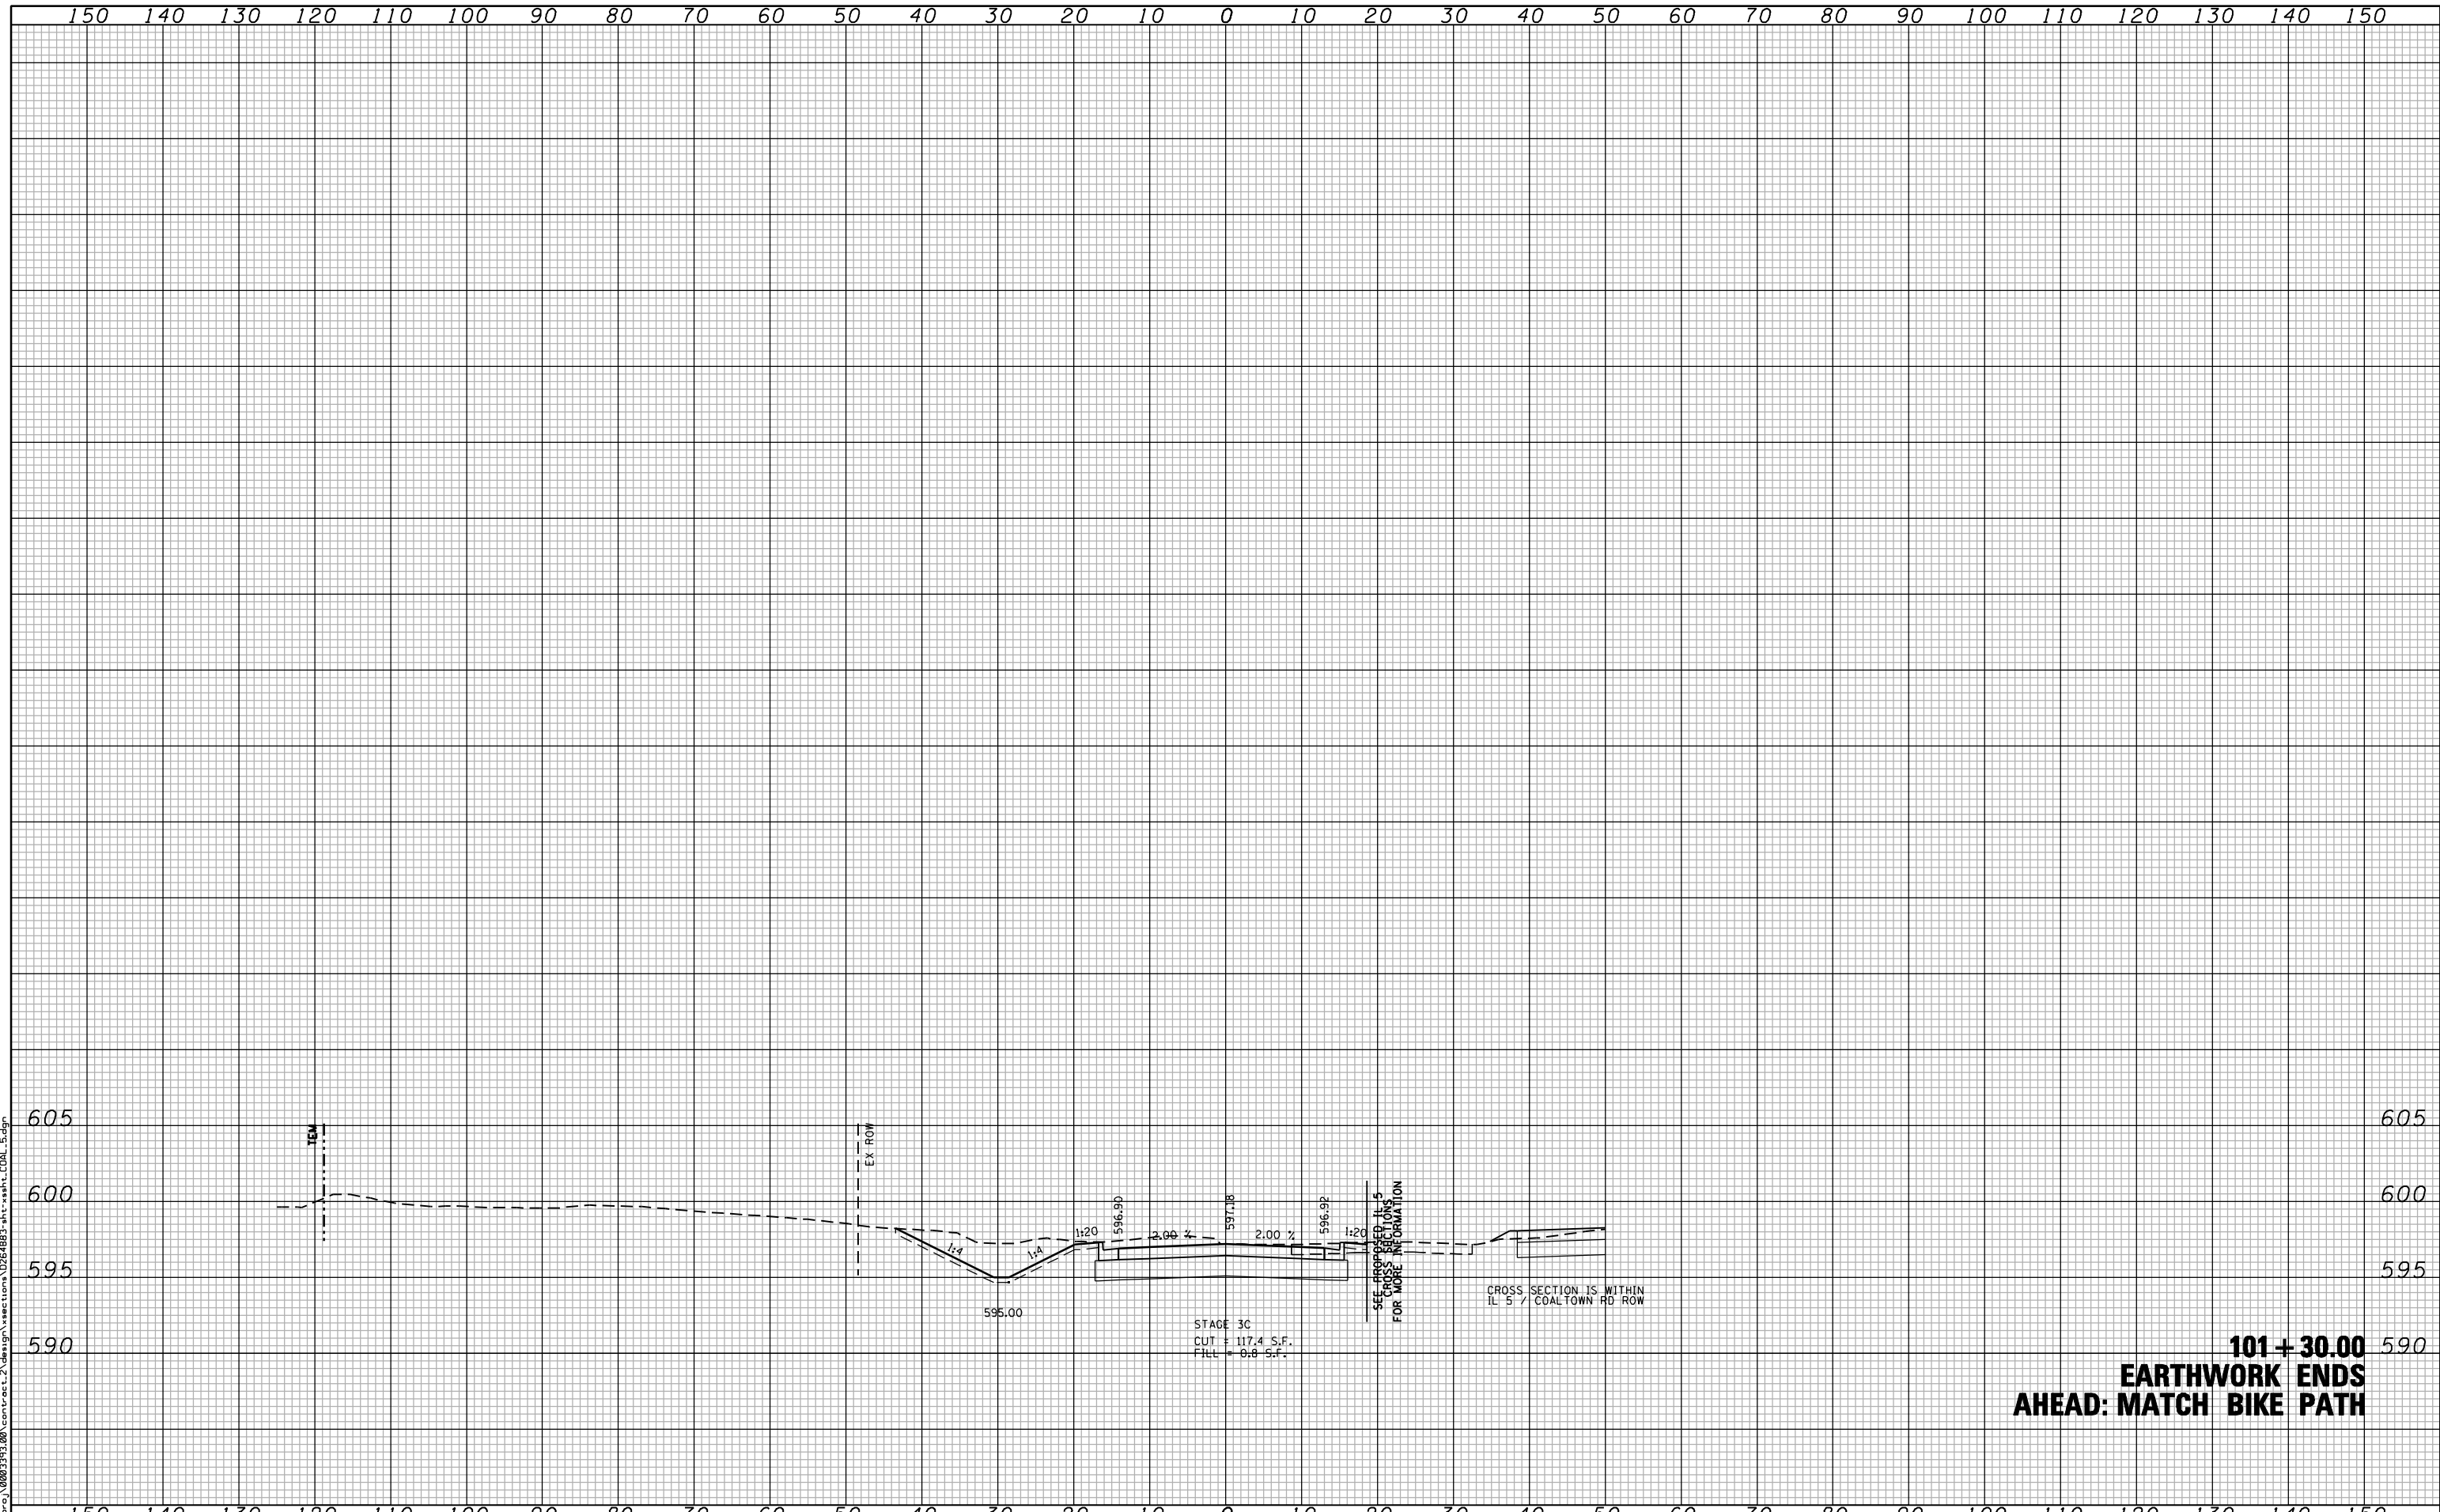

**101 + 30.00  
EARTHWORK ENDS  
AHEAD: MATCH BIKE PATH**

FILE NAME : c:\p\proj\0802\93.08\contract\_2\design\sections\0264883\sh-t-washr\_COAL\_5.dgn

**CG**  
**Ciorba Group, Inc.**  
 CONSULTING ENGINEERS  
 5507 North Cumberland Avenue, Suite 402  
 Chicago, Illinois 60656  
 Tel. 773.775.4009 Fax 773.775.4014

USER NAME = jberendzen	DESIGNED - EPS	REVISED -
	DRAWN - NT	REVISED -
PLOT SCALE = 20.0000" / IN.	CHECKED - DJD	REVISED -
PLOT DATE = 12/19/2014	DATE - 12/19/2014	REVISED -


**STATE OF ILLINOIS  
DEPARTMENT OF TRANSPORTATION**

**COALTOWN ROAD  
CROSS SECTIONS**

SCALE: SHEET NO. OF SHEETS STA. 101+30.00 TO STA. 101+30.00

F.A.P. RTE.	SECTION	COUNTY	TOTAL SHEETS	SHEET NO.
595	(142-1, 142)R	ROCK ISLAND	1353	1340
FED. ROAD DIST. NO. - ILLINOIS FED. AID PROJECT			CONTRACT NO. 64883	



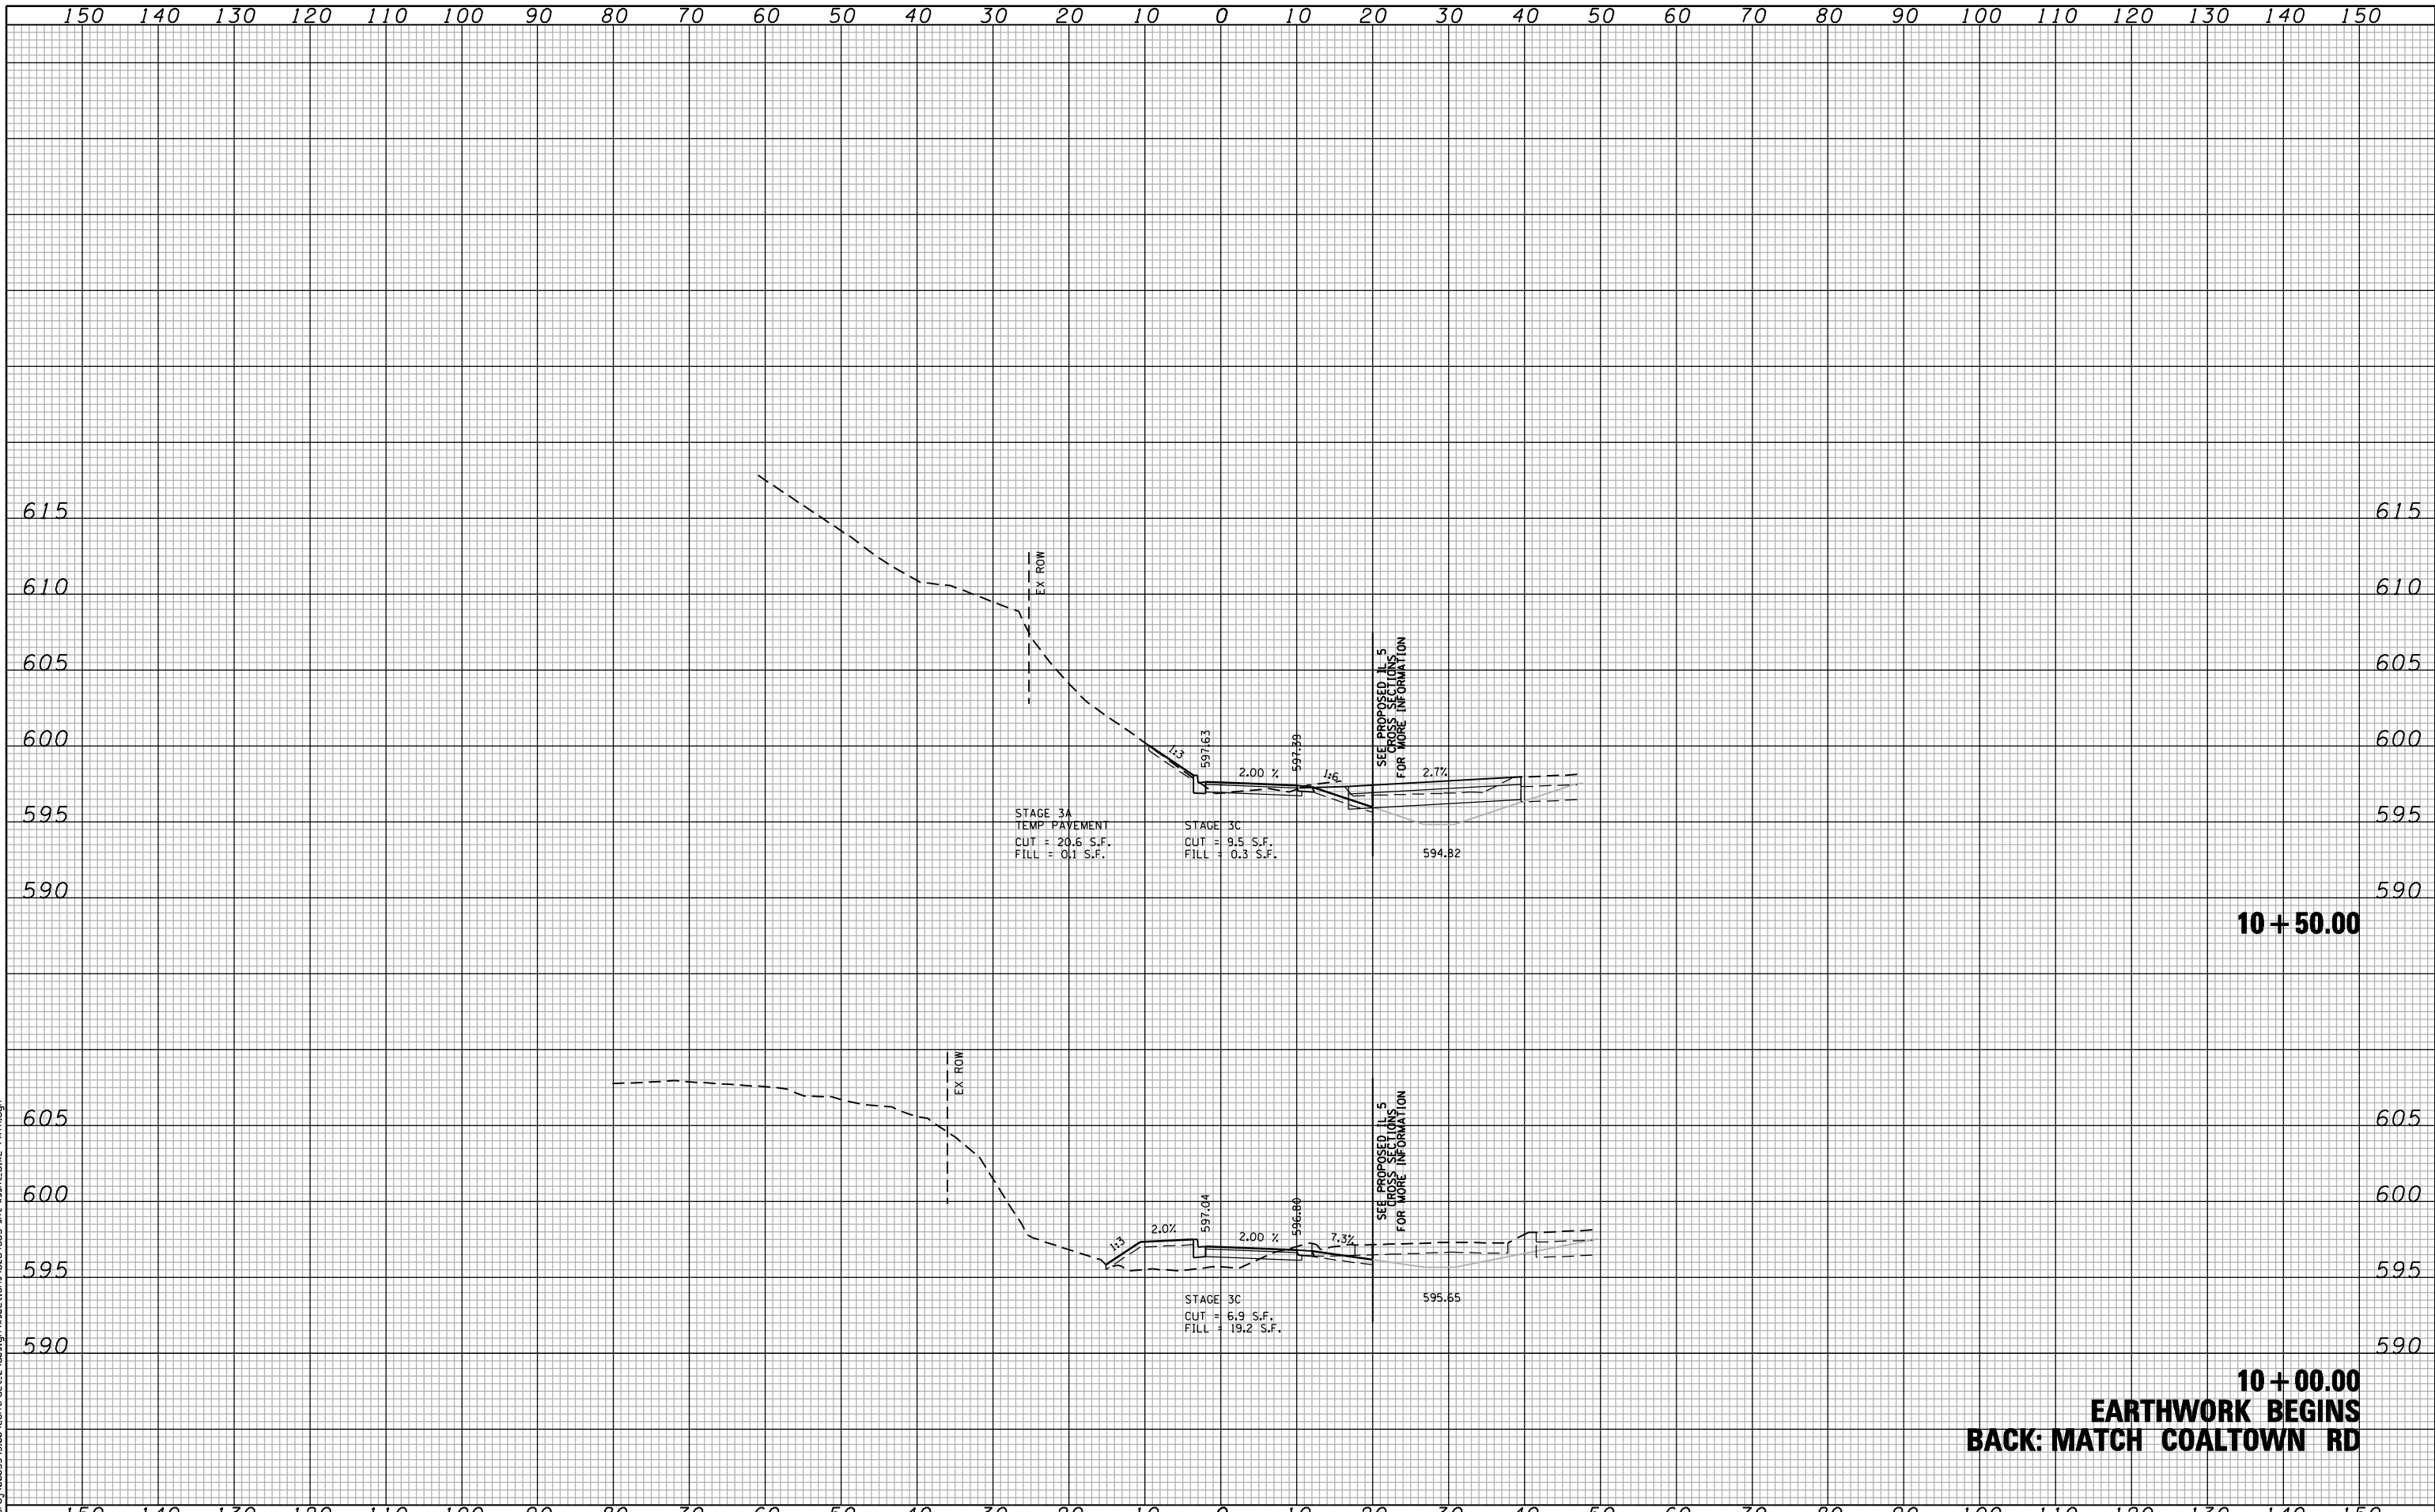

10 + 50.00

10 + 00.00  
**EARTHWORK BEGINS  
 BACK: MATCH COALTOWN RD**

FILE NAME : c:\p\proj\0802193.00\contract\_2\design\sections\0254883\st-ashr.BIKE PA14.dgn

**CG** Ciorba Group, Inc.  
 CONSULTING ENGINEERS  
 5507 North Cumberland Avenue, Suite 402  
 Chicago, Illinois 60656  
 Tel. 773.775.4009 Fax 773.775.4014


USER NAME = jberendzen	DESIGNED - EPS	REVISED -
	DRAWN - NT	REVISED -
PLOT SCALE = 20.0000' / IN.	CHECKED - DJD	REVISED -
PLOT DATE = 12/19/2014	DATE - 12/19/2014	REVISED -

**STATE OF ILLINOIS  
 DEPARTMENT OF TRANSPORTATION**

**MULTI-USE PATH  
 CROSS SECTIONS**

SCALE: SHEET NO. OF SHEETS STA. 10+00.00 TO STA. 10+50.00

F.A.P. RTE.	SECTION	COUNTY	TOTAL SHEETS	SHEET NO.
595	(142-1, 142)R	ROCK ISLAND	1353	1341
FED. ROAD DIST. NO. - ILLINOIS FED. AID PROJECT			CONTRACT NO. 64883	

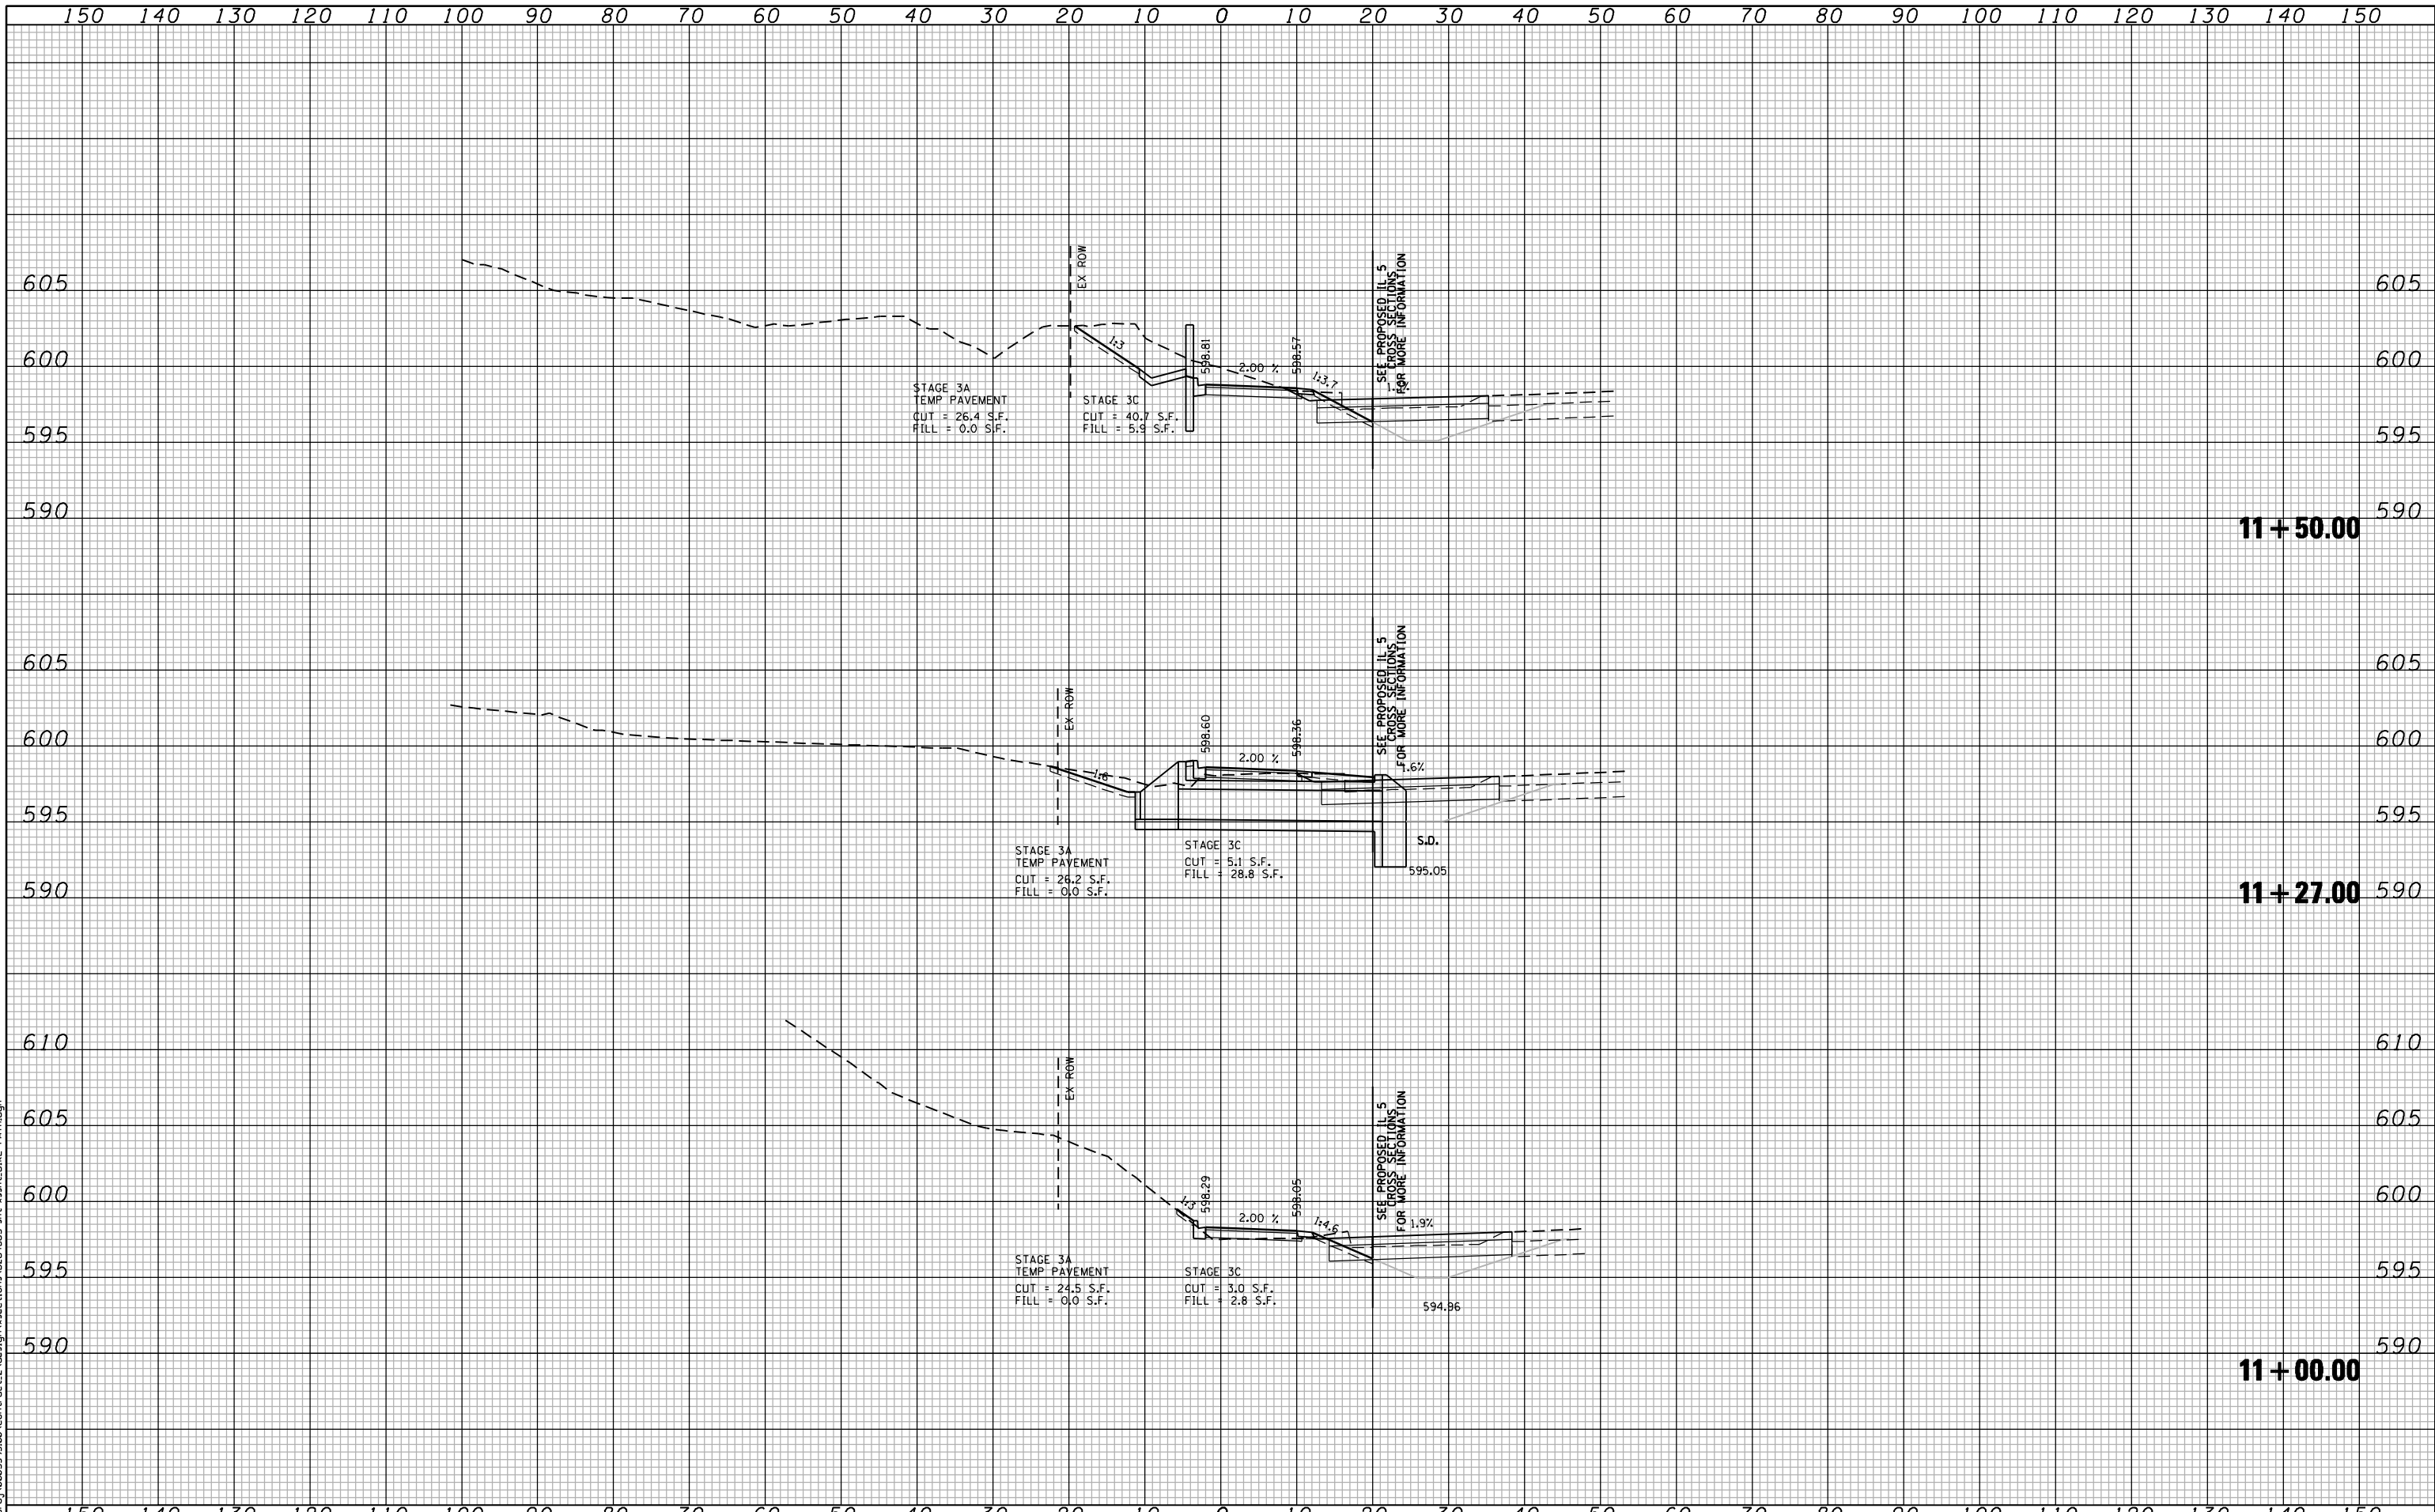

FILE NAME : c:\prow\0802393.08\contract\_2\design\sections\0254883\st-ashr-BIKE PA14.dgn

**CG**  
**Ciorba Group, Inc.**  
 CONSULTING ENGINEERS  
 5507 North Cumberland Avenue, Suite 402  
 Chicago, Illinois 60656  
 Tel. 773.775.4009 Fax 773.775.4014


USER NAME = jberenzen	DESIGNED - EPS	REVISED -
	DRAWN - NT	REVISED -
PLOT SCALE = 28.0000" / IN.	CHECKED - DJD	REVISED -
PLOT DATE = 12/19/2014	DATE - 12/19/2014	REVISED -

**STATE OF ILLINOIS  
 DEPARTMENT OF TRANSPORTATION**

**MULTI-USE PATH  
 CROSS SECTIONS**

SCALE: SHEET NO. OF SHEETS STA. 11+00.00 TO STA. 11+50.00

F.A.P. RTE.	SECTION	COUNTY	TOTAL SHEETS	SHEET NO.
595	(142-1, 142R)	ROCK ISLAND	1353	1342
FED. ROAD DIST. NO. - ILLINOIS FED. AID PROJECT			CONTRACT NO. 64883	

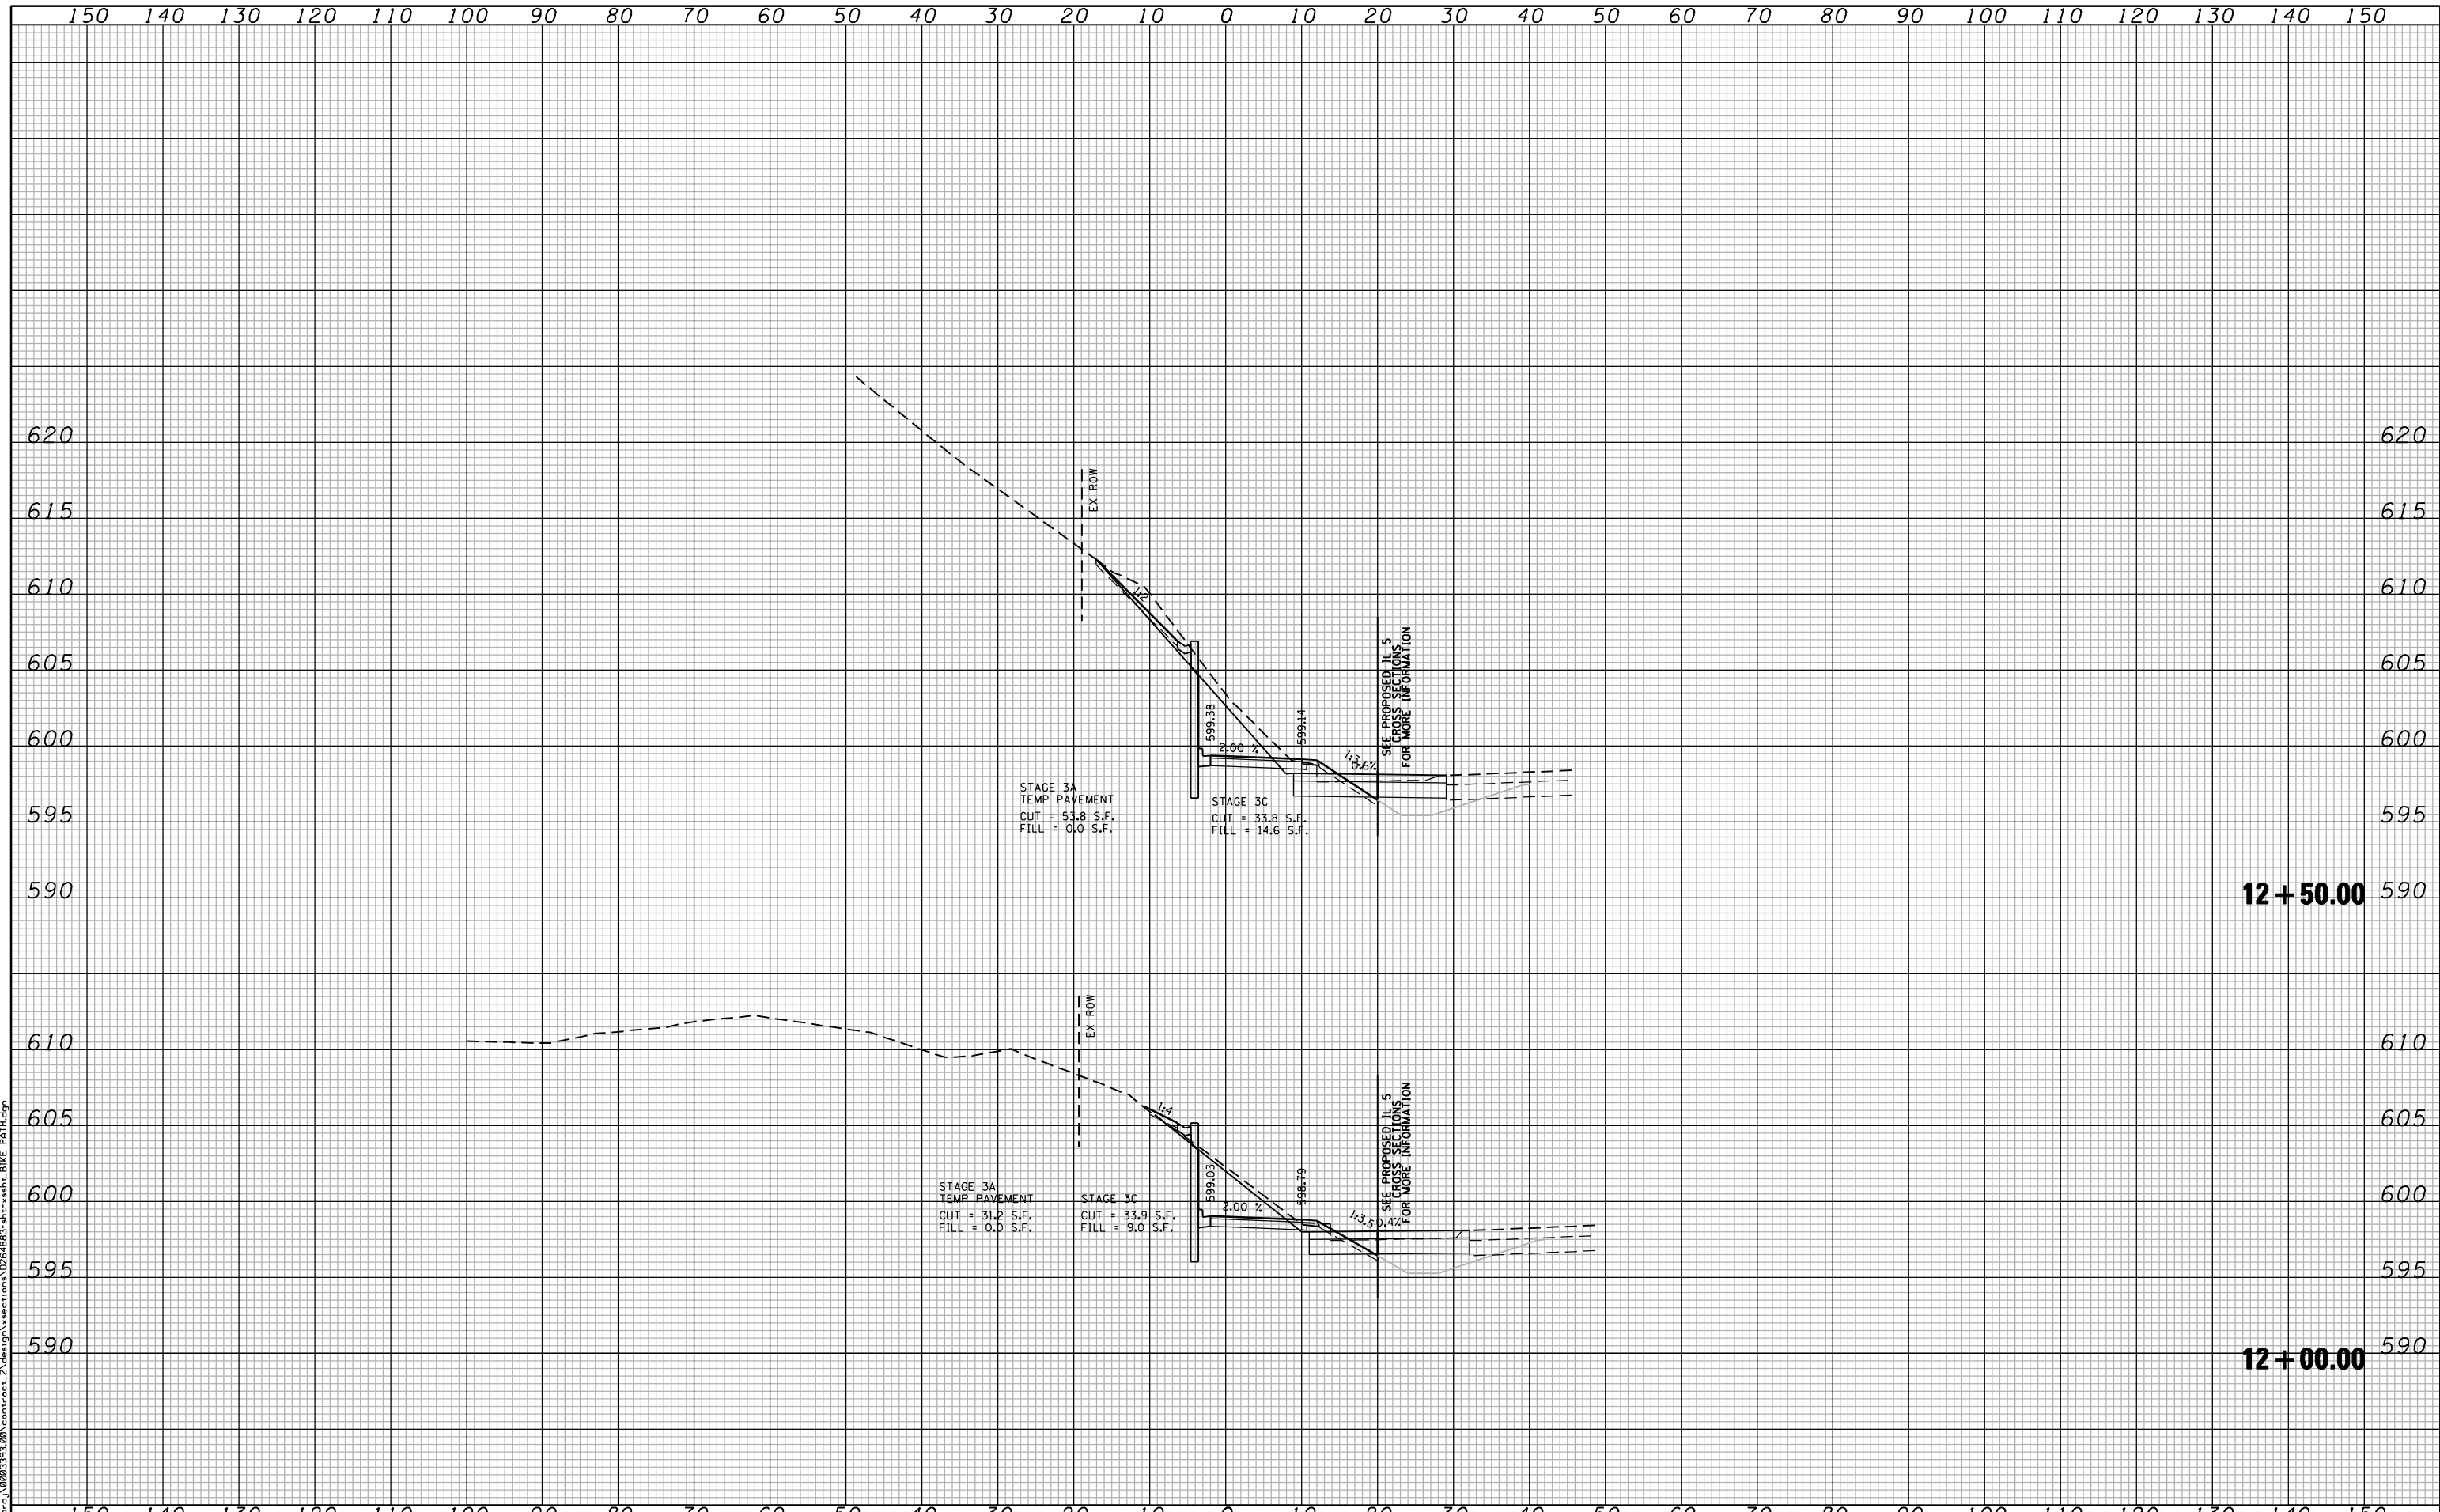

FILE NAME : c:\p\proj\0802193.00\contract\_2\design\sections\0254883\st-ashr.BIKE PA14.dgn

**CG** Ciorba Group, Inc.  
 CONSULTING ENGINEERS  
 5507 North Cumberland Avenue, Suite 402  
 Chicago, Illinois 60656  
 Tel. 773.775.4009 Fax 773.775.4014


USER NAME = jberendzen	DESIGNED - EPS	REVISED -
	DRAWN - NT	REVISED -
PLOT SCALE = 20.0000 "/> <td>CHECKED - DJD</td> <td>REVISED -</td>	CHECKED - DJD	REVISED -
PLOT DATE = 12/19/2014	DATE - 12/19/2014	REVISED -

**STATE OF ILLINOIS  
 DEPARTMENT OF TRANSPORTATION**

**MULTI-USE PATH  
 CROSS SECTIONS**

SCALE: SHEET NO. OF SHEETS STA. 12+00.00 TO STA. 12+50.00

F.A.P. RTE.	SECTION	COUNTY	TOTAL SHEETS	SHEET NO.
595	(142-1, 142)R	ROCK ISLAND	1353	1343
FED. ROAD DIST. NO. - ILLINOIS FED. AID PROJECT			CONTRACT NO. 64B83	

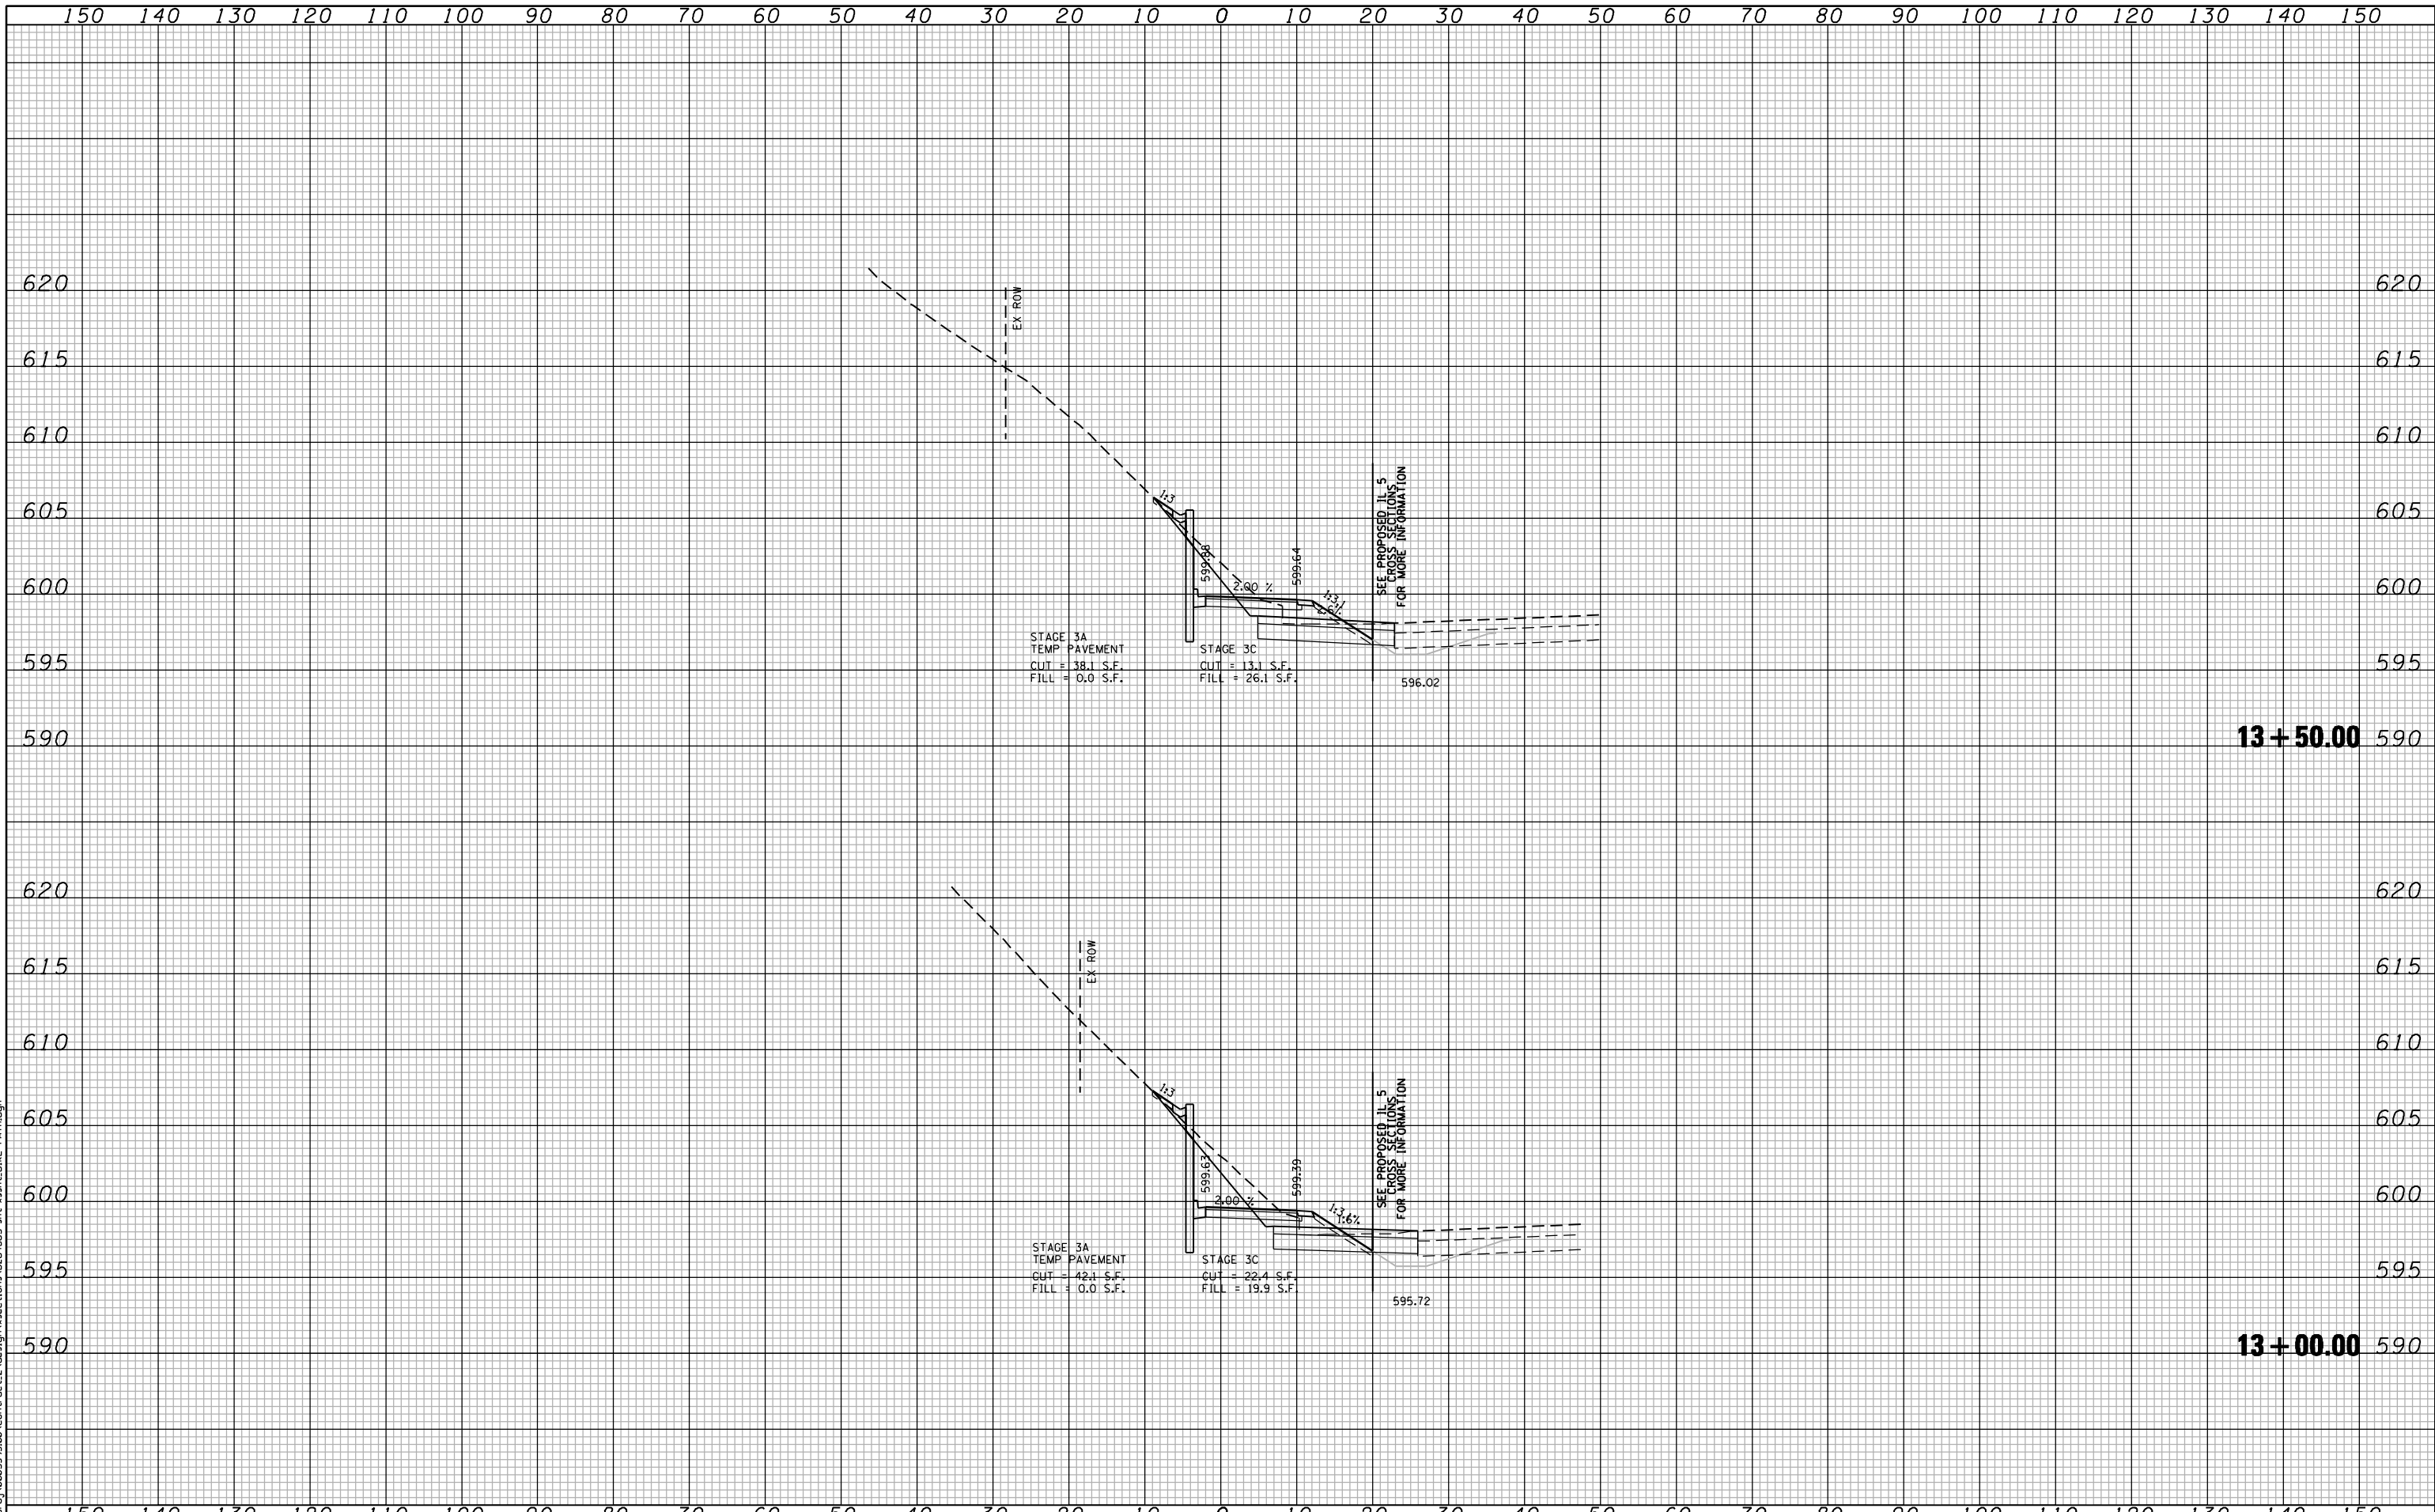

FILE NAME : c:\p\proj\0802\93.00\contract\_2\design\sections\0254883\st-13+50.00.dgn

**CG** Ciorba Group, Inc.  
 CONSULTING ENGINEERS  
 5507 North Cumberland Avenue, Suite 402  
 Chicago, Illinois 60656  
 Tel. 773.775.4009 Fax 773.775.4014


USER NAME = jberendzen	DESIGNED - EPS	REVISED -
	DRAWN - NT	REVISED -
PLOT SCALE = 20.0000" / IN.	CHECKED - DJD	REVISED -
PLOT DATE = 12/19/2014	DATE - 12/19/2014	REVISED -

**STATE OF ILLINOIS  
 DEPARTMENT OF TRANSPORTATION**

**MULTI-USE PATH  
 CROSS SECTIONS**

SCALE: SHEET NO. OF SHEETS STA. 13+00.00 TO STA. 13+50.00

F.A.P. RTE.	SECTION	COUNTY	TOTAL SHEETS	SHEET NO.
595	(142-1, 142R)	ROCK ISLAND	1353	1344
FED. ROAD DIST. NO. - ILLINOIS FED. AID PROJECT			CONTRACT NO. 64B83	

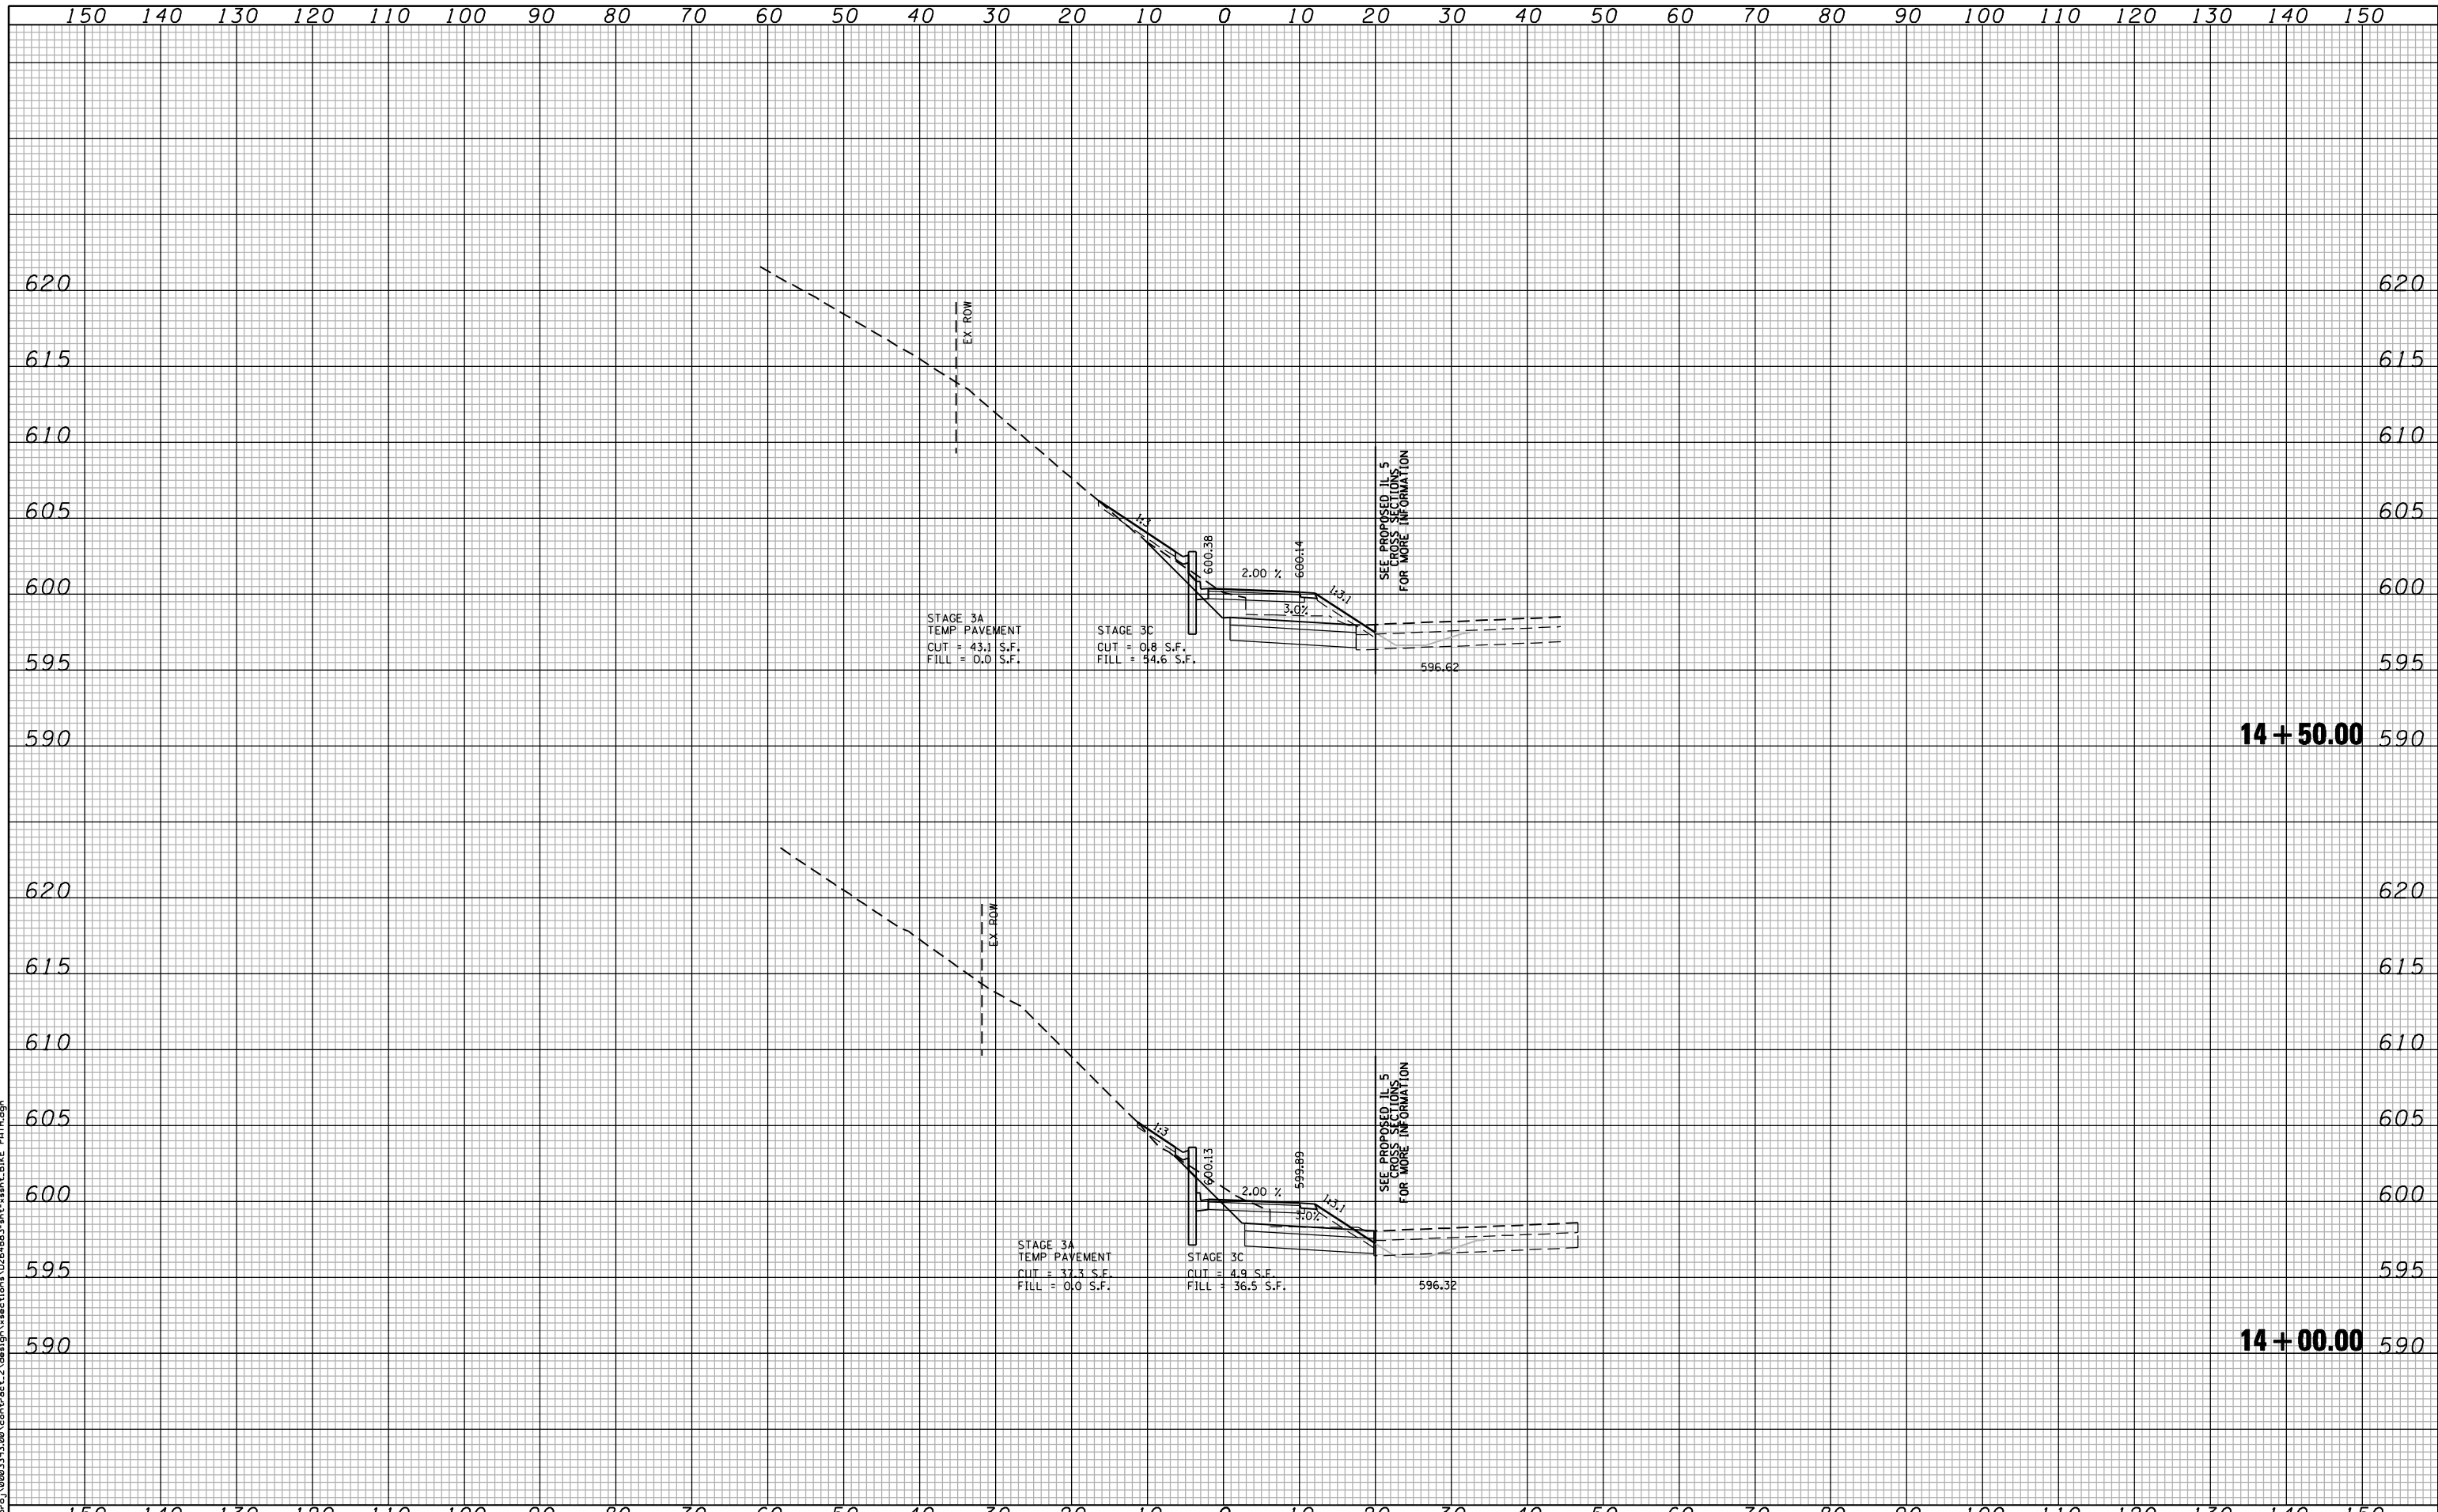


USER NAME = jberendzen	DESIGNED - EPS	REVISED -
	DRAWN - NT	REVISED -
PLOT SCALE = 20.0000" / IN.	CHECKED - DJD	REVISED -
PLOT DATE = 12/19/2014	DATE - 12/19/2014	REVISED -

**STATE OF ILLINOIS**  
**DEPARTMENT OF TRANSPORTATION**

<b>MULTI-USE PATH CROSS SECTIONS</b>	
SCALE:	SHEET NO. OF SHEETS STA. 14+00.00 TO STA. 14+50.00

F.A.P. RTE.	SECTION	COUNTY	TOTAL SHEETS	SHEET NO.
595	(142-1, 142)R	ROCK ISLAND	1353	1345
FED. ROAD DIST. NO. - ILLINOIS FED. AID PROJECT			CONTRACT NO. 64B83	

FILE NAME : c:\p\proj\0802\93.00\contract\_2\design\sections\14254883\st-1450.00\BIKE\_PAT14.dgn

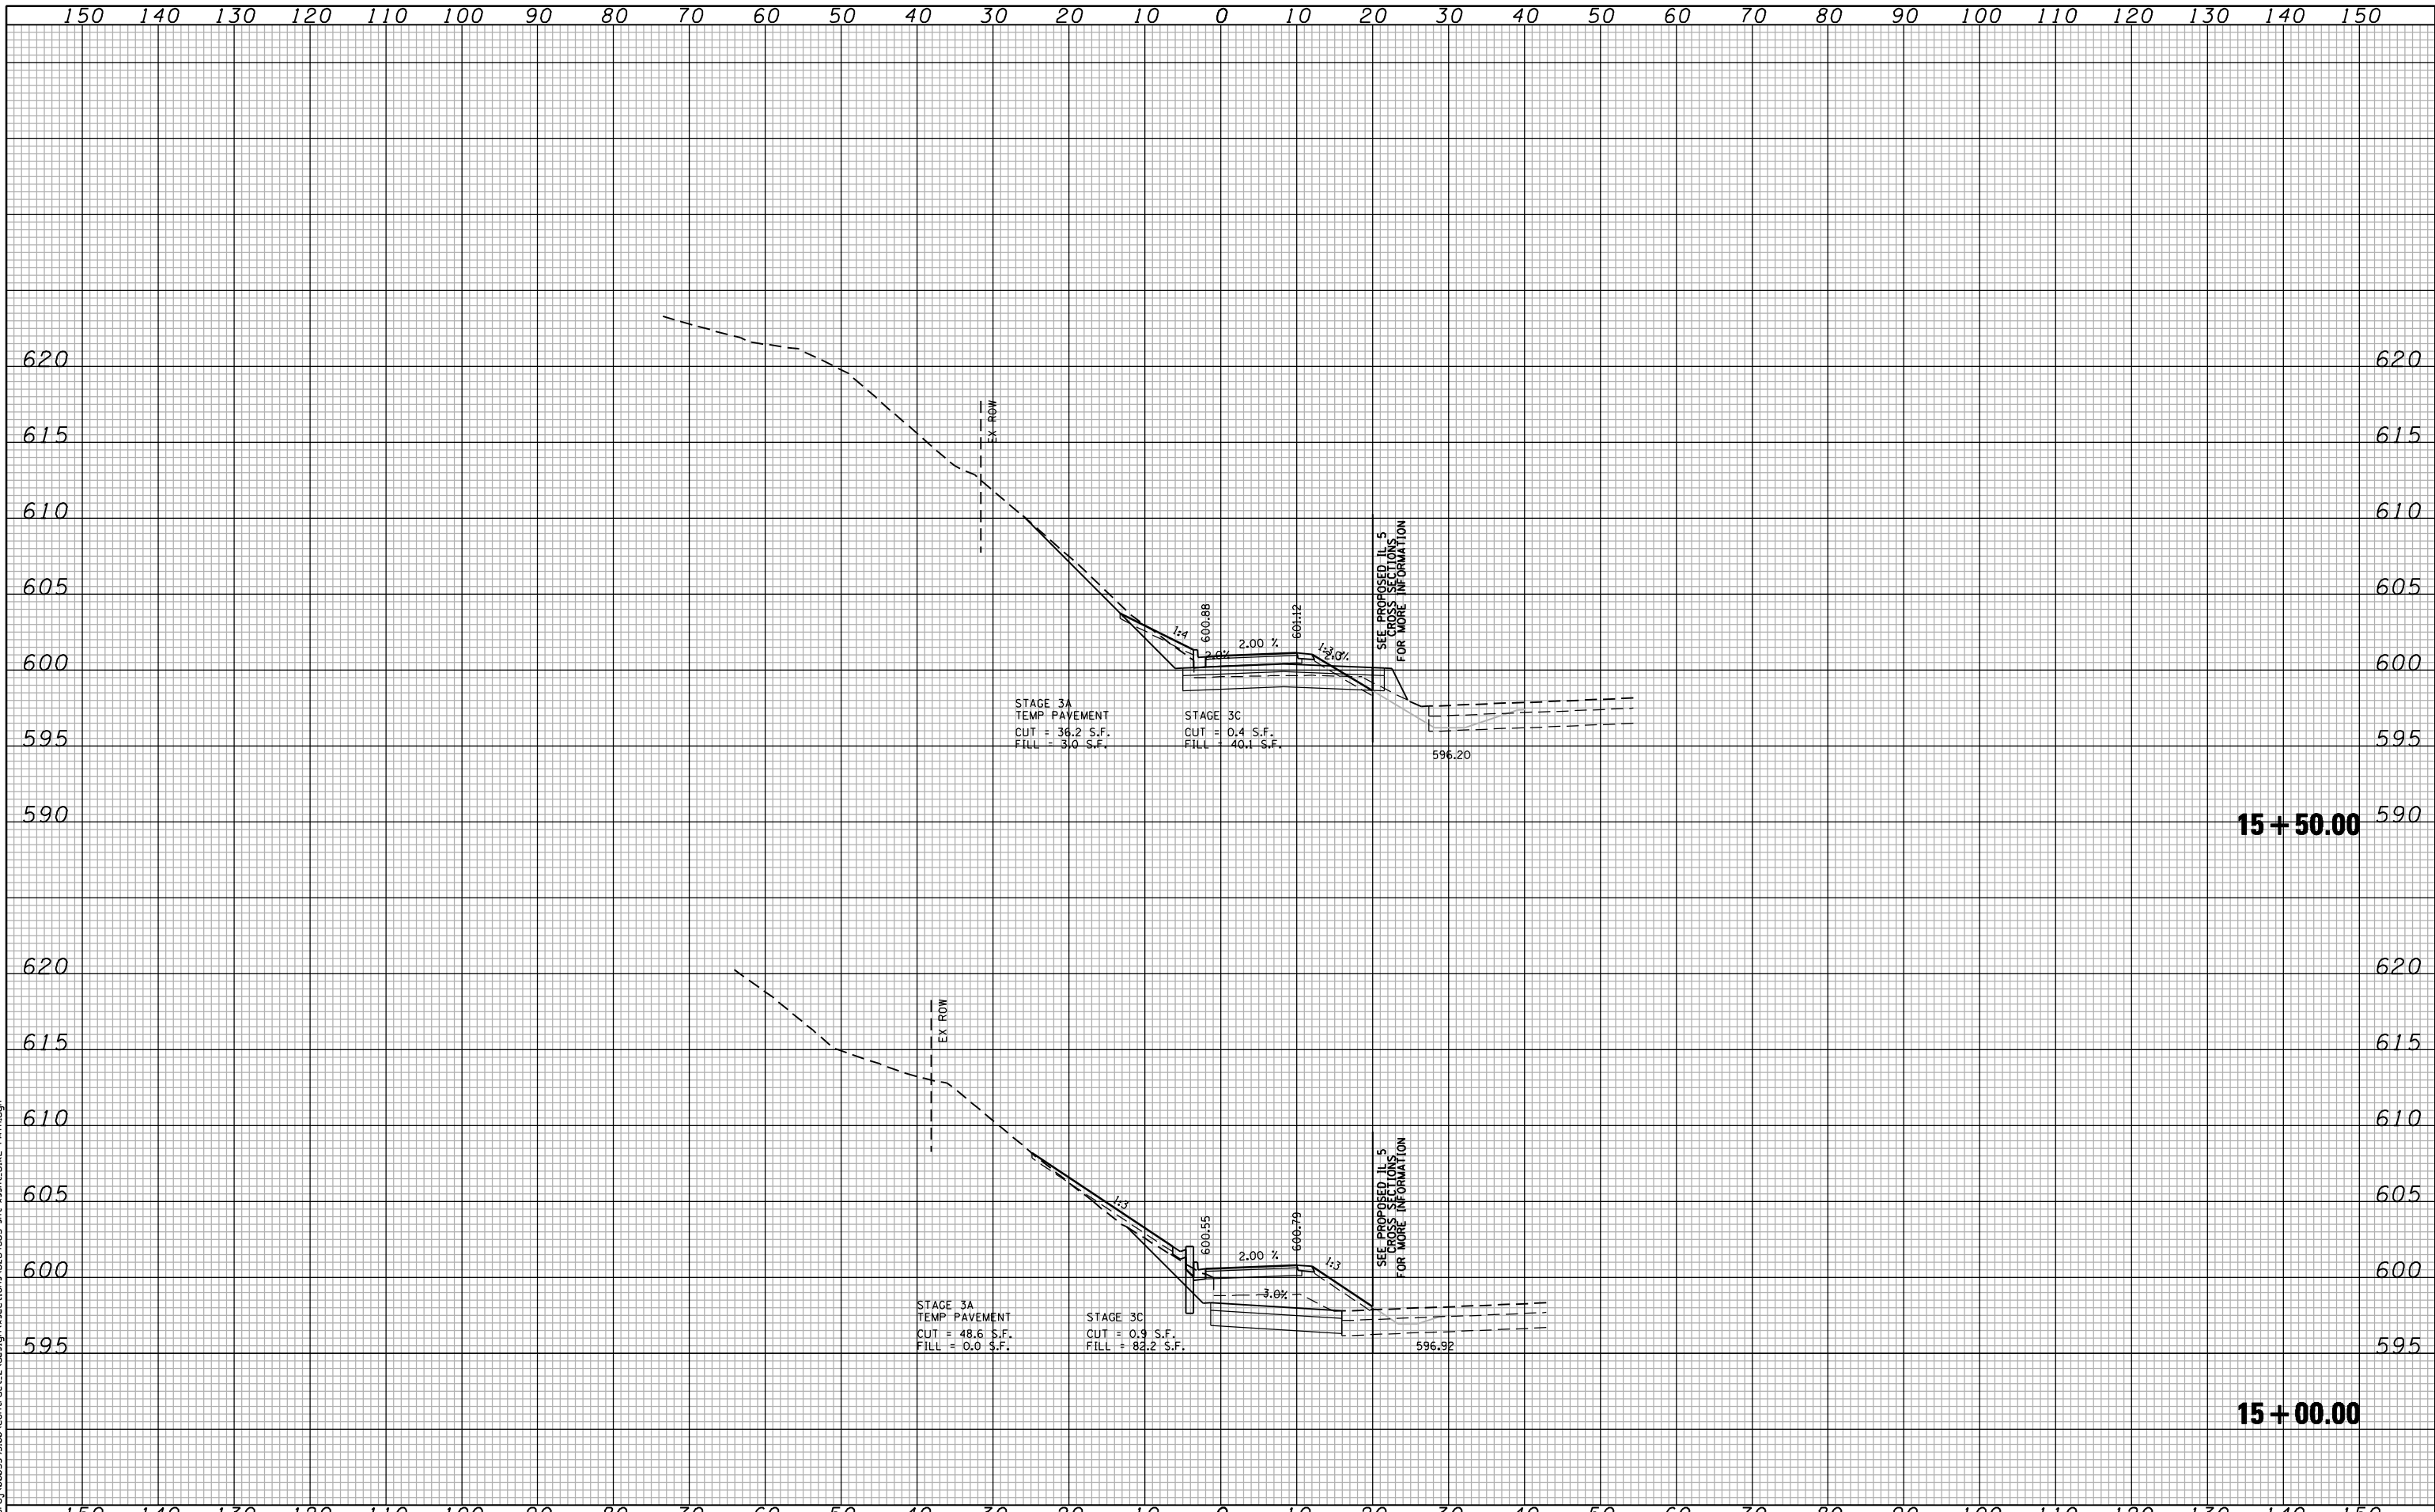

**15 + 50.00**

**15 + 00.00**

FILE NAME: c:\p\proj\0802193.00\contract\_2\design\sections\0254883-shr-washr-BIKE PA14.dgn

**CG** Ciorba Group, Inc.  
 CONSULTING ENGINEERS  
 5507 North Cumberland Avenue, Suite 402  
 Chicago, Illinois 60656  
 Tel. 773.775.4009 Fax 773.775.4014


USER NAME = jberendzen	DESIGNED - EPS	REVISED -
	DRAWN - NT	REVISED -
PLOT SCALE = 20.0000" / IN.	CHECKED - DJD	REVISED -
PLOT DATE = 12/19/2014	DATE - 12/19/2014	REVISED -

**STATE OF ILLINOIS  
 DEPARTMENT OF TRANSPORTATION**

**MULTI-USE PATH  
 CROSS SECTIONS**

SCALE: SHEET NO. OF SHEETS STA. 15+00.00 TO STA. 15+50.00

F.A.P. RTE.	SECTION	COUNTY	TOTAL SHEETS	SHEET NO.
595	(142-1, 142)R	ROCK ISLAND	1353	1346
FED. ROAD DIST. NO. - ILLINOIS FED. AID PROJECT			CONTRACT NO. 64B83	

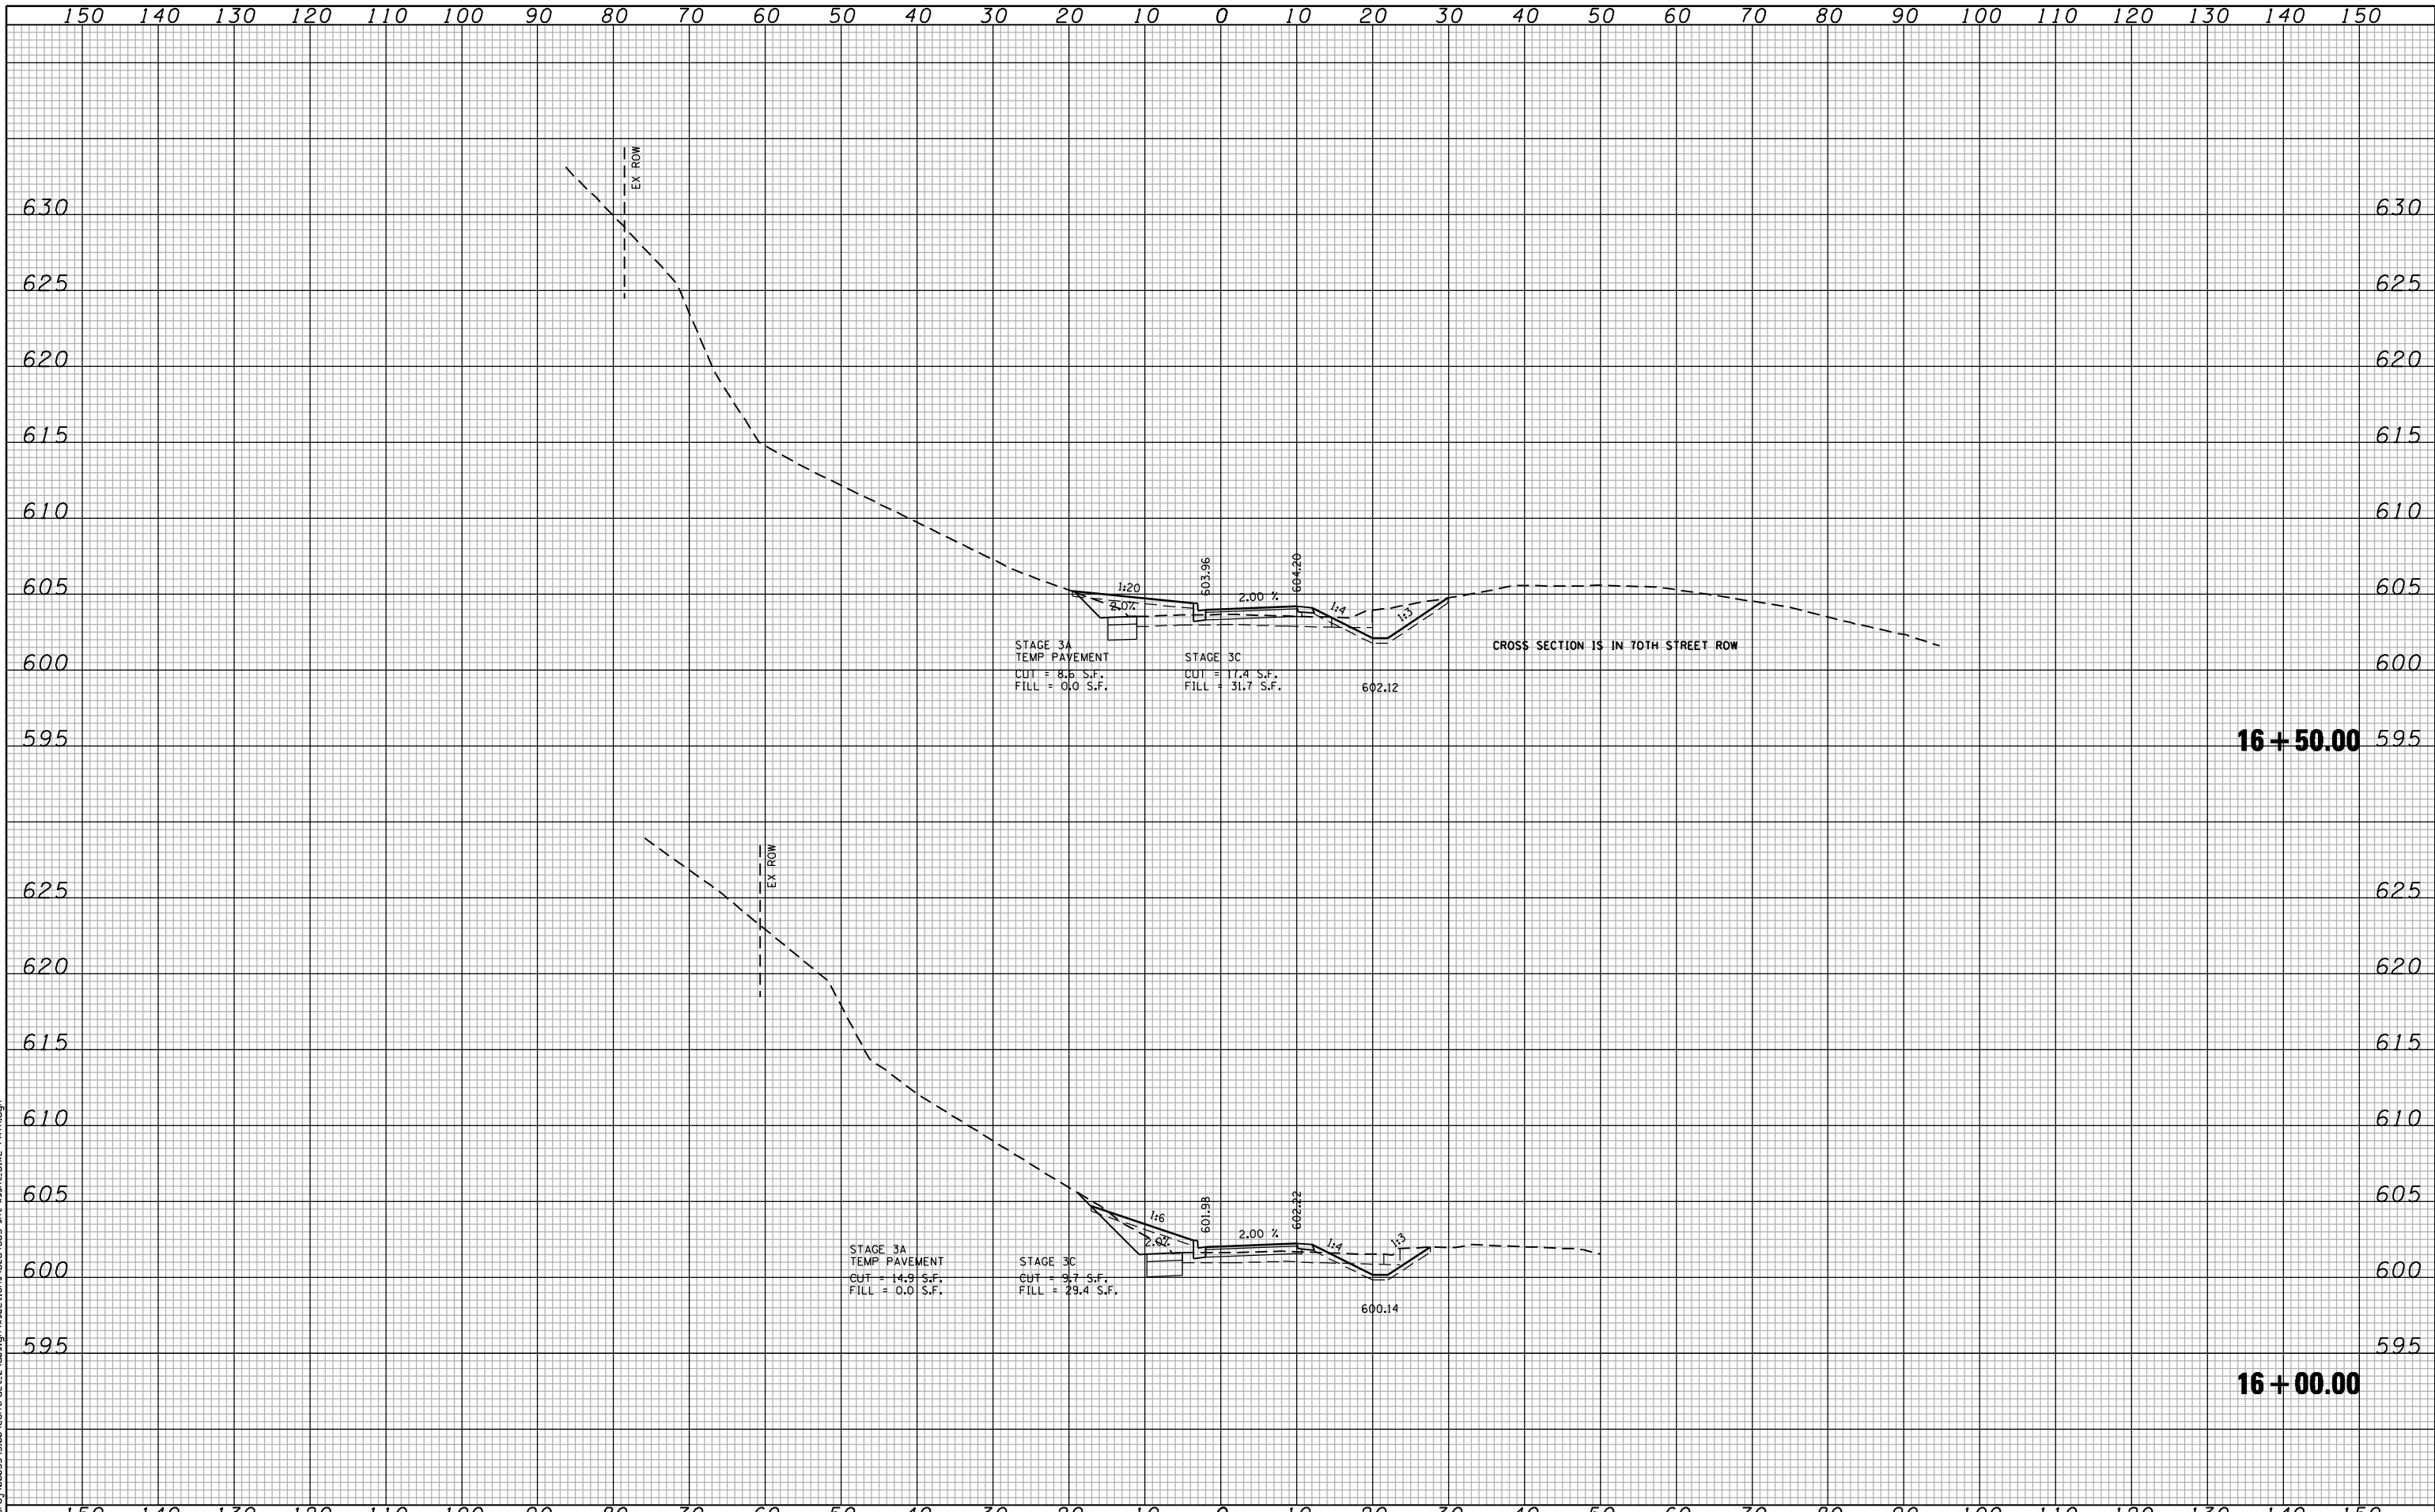

FILE NAME : c:\p\proj\0802193.08\contract\_2\design\sections\0254883\st-16+50.00.dgn  
 USER NAME : jberendzen


**Ciorba Group, Inc.**  
 CONSULTING ENGINEERS  
 5507 North Cumberland Avenue, Suite 402  
 Chicago, Illinois 60656  
 Tel. 773.775.4009 Fax 773.775.4014

DESIGNED -	EPS	REVISIED -	
DRAWN -	NT	REVISIED -	
CHECKED -	DJO	REVISIED -	
DATE -	12/19/2014	REVISIED -	


DESIGNED -	EPS	REVISIED -	
DRAWN -	NT	REVISIED -	
CHECKED -	DJO	REVISIED -	
DATE -	12/19/2014	REVISIED -	

**STATE OF ILLINOIS**  
**DEPARTMENT OF TRANSPORTATION**

SCALE:	SHEET NO.	OF SHEETS	STA. 16+00.00	TO STA. 16+50.00
--------	-----------	-----------	---------------	------------------

**MULTI-USE PATH**  
**CROSS SECTIONS**

F.A.P. RTE.	SECTION	COUNTY	TOTAL SHEETS	SHEET NO.
595	(142-1, 142R)	ROCK ISLAND	1353	1347
FED. ROAD DIST. NO. - ILLINOIS FED. AID PROJECT			CONTRACT NO. 64B83	

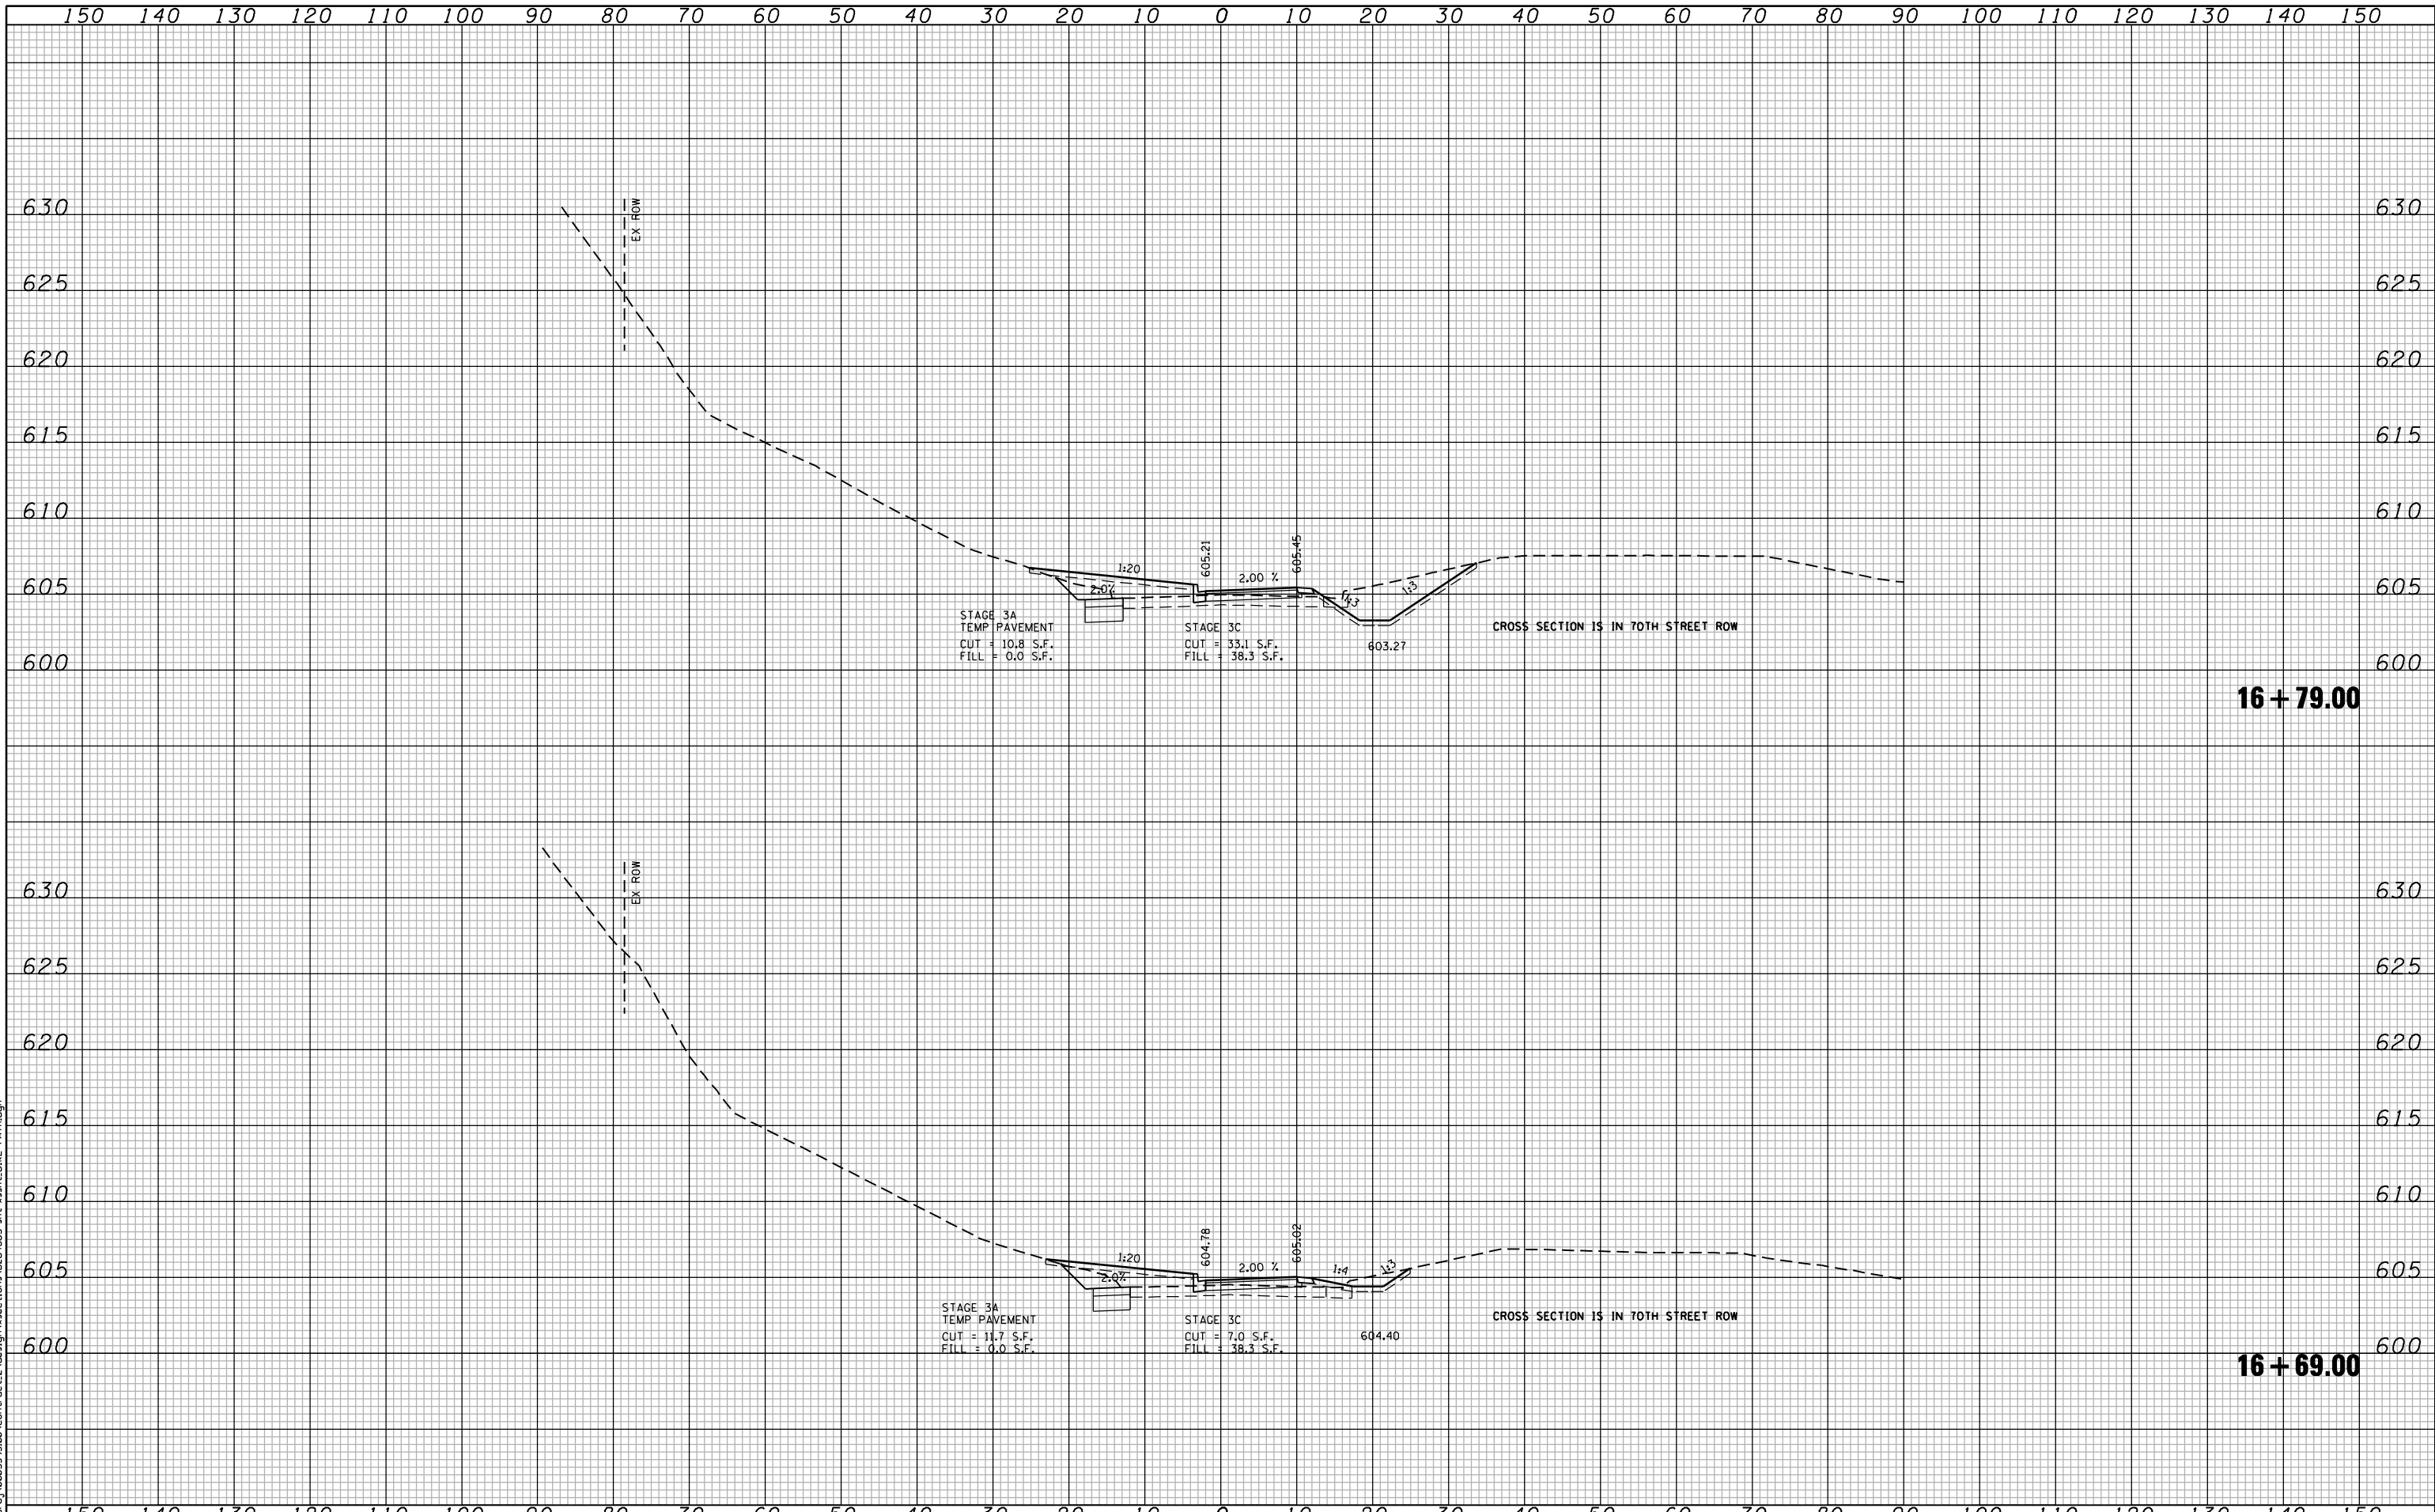

**16 + 79.00**

**16 + 69.00**

FILE NAME: c:\p\proj\0802193.08\contract\_2\design\sections\16+69.00\16+69.00\16+69.00.dwg

**CG** Ciorba Group, Inc.  
 CONSULTING ENGINEERS  
 5507 North Cumberland Avenue, Suite 402  
 Chicago, Illinois 60656  
 Tel. 773.775.4009 Fax 773.775.4014


USER NAME = jberendzen	DESIGNED - EPS	REVISED -
	DRAWN - NT	REVISED -
PLOT SCALE = 20.0000" / IN.	CHECKED - DJD	REVISED -
PLOT DATE = 12/19/2014	DATE - 12/19/2014	REVISED -

**STATE OF ILLINOIS  
 DEPARTMENT OF TRANSPORTATION**

<b>MULTI-USE PATH CROSS SECTIONS</b>	
SCALE:	SHEET NO. OF SHEETS STA. 16+69.00 TO STA. 16+79.00

F.A.P. RTE.	SECTION	COUNTY	TOTAL SHEETS	SHEET NO.
595	(142-1, 142R)	ROCK ISLAND	1353	1348
FED. ROAD DIST. NO. - ILLINOIS FED. AID PROJECT			CONTRACT NO. 64B83	



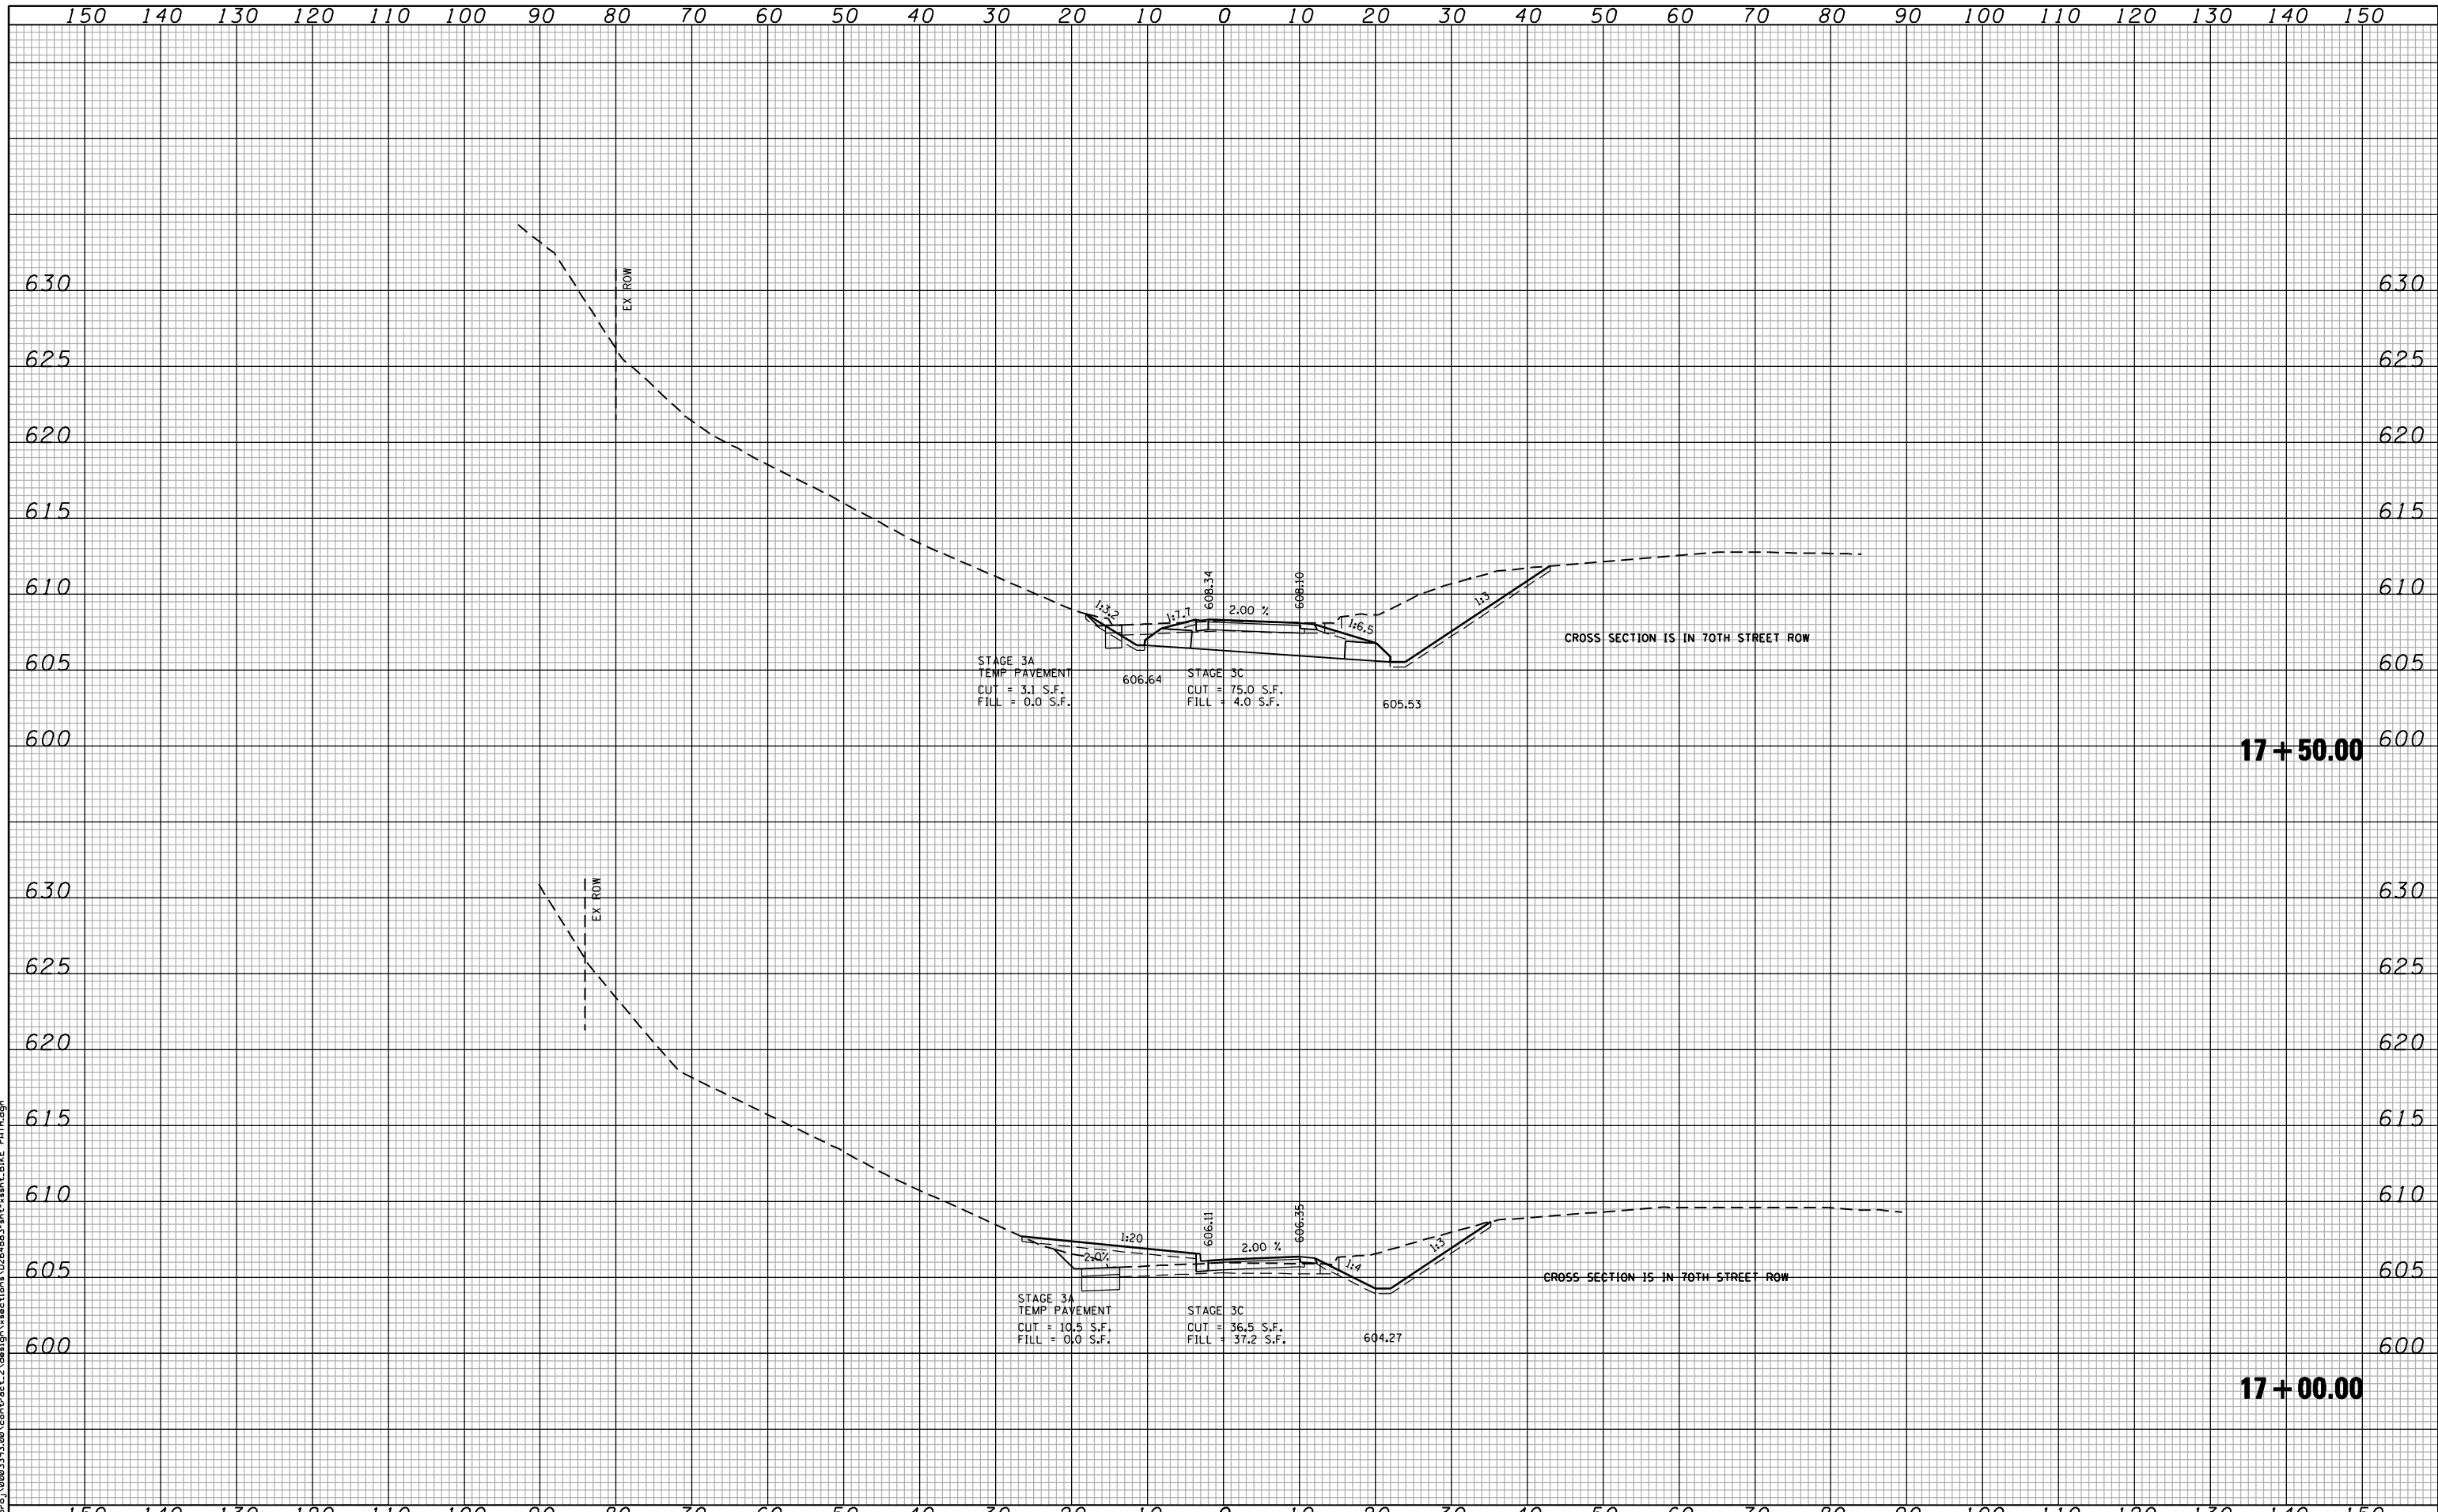

**17+50.00**

**17+00.00**

FILE NAME: c:\p\proj\0802\93.00\contract\_2\design\sections\0254883\st-h-wash-bike-pa14.dgn

**CG** Ciorba Group, Inc.  
 CONSULTING ENGINEERS  
 5507 North Cumberland Avenue, Suite 402  
 Chicago, Illinois 60658  
 Tel. 773.775.4009 Fax 773.775.4014


USER NAME = jberendzen	DESIGNED - EPS	REVISD -
	DRAWN - NT	REVISD -
PLOT SCALE = 20.0000" / IN.	CHECKED - DJD	REVISD -
PLOT DATE = 12/19/2014	DATE - 12/19/2014	REVISD -

**STATE OF ILLINOIS  
 DEPARTMENT OF TRANSPORTATION**

**MULTI-USE PATH  
 CROSS SECTIONS**

SCALE: SHEET NO. OF SHEETS STA. 17+00.00 TO STA. 17+50.00

F.A.P. RTE.	SECTION	COUNTY	TOTAL SHEETS	SHEET NO.
595	(142-1, 142)R	ROCK ISLAND	1353	1349
FED. ROAD DIST. NO. - ILLINOIS FED. AID PROJECT			CONTRACT NO. 64883	

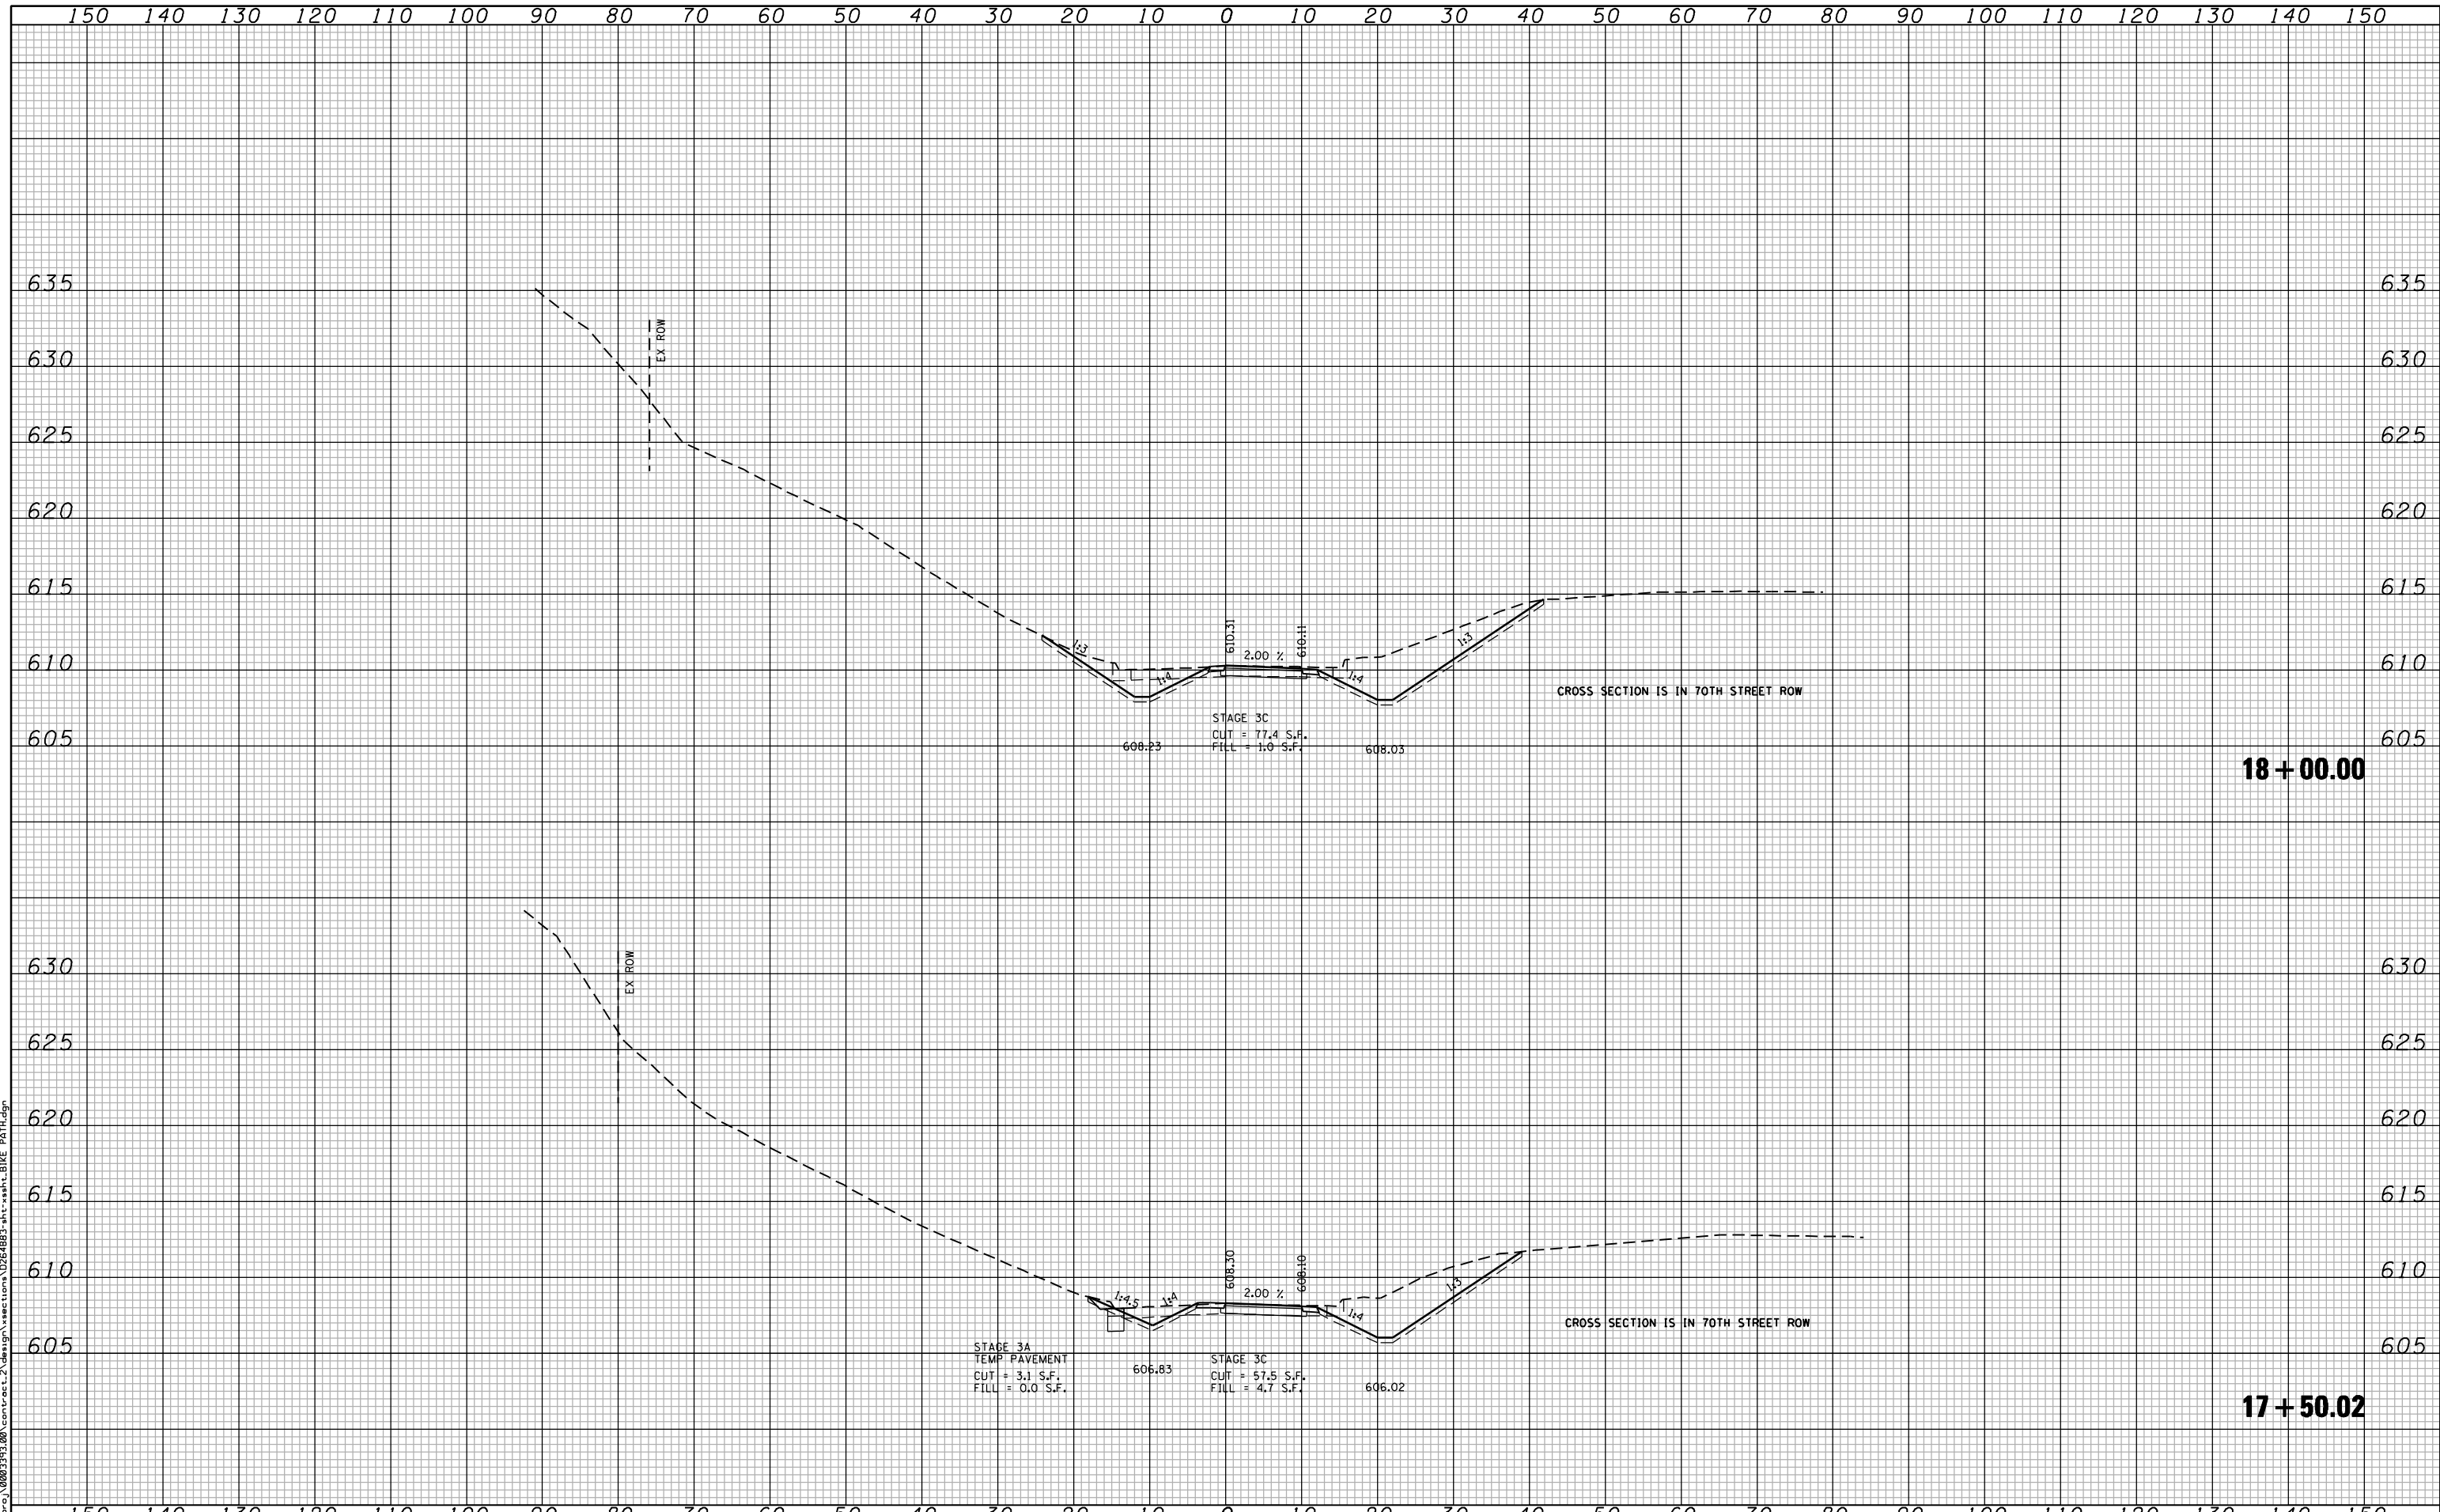

**18 + 00.00**

**17 + 50.02**

FILE NAME : c:\p\proj\0802\93.00\contract\_2\design\sections\0254883\st-17-50.02.dwg

**CG** Ciorba Group, Inc.  
 CONSULTING ENGINEERS  
 5507 North Cumberland Avenue, Suite 402  
 Chicago, Illinois 60656  
 Tel. 773.775.4009 Fax 773.775.4014


USER NAME = jberendzen	DESIGNED - EPS	REVISED -
	DRAWN - NT	REVISED -
PLOT SCALE = 20.0000' / IN.	CHECKED - DJD	REVISED -
PLOT DATE = 12/19/2014	DATE - 12/19/2014	REVISED -

**STATE OF ILLINOIS  
 DEPARTMENT OF TRANSPORTATION**

**MULTI-USE PATH  
 CROSS SECTIONS**

SCALE: SHEET NO. OF SHEETS STA. 17+50.02 TO STA. 18+00.00

F.A.P. RTE.	SECTION	COUNTY	TOTAL SHEETS	SHEET NO.
595	(142-1, 142R)	ROCK ISLAND	1353	1350
FED. ROAD DIST. NO. - ILLINOIS FED. AID PROJECT			CONTRACT NO. 64B83	

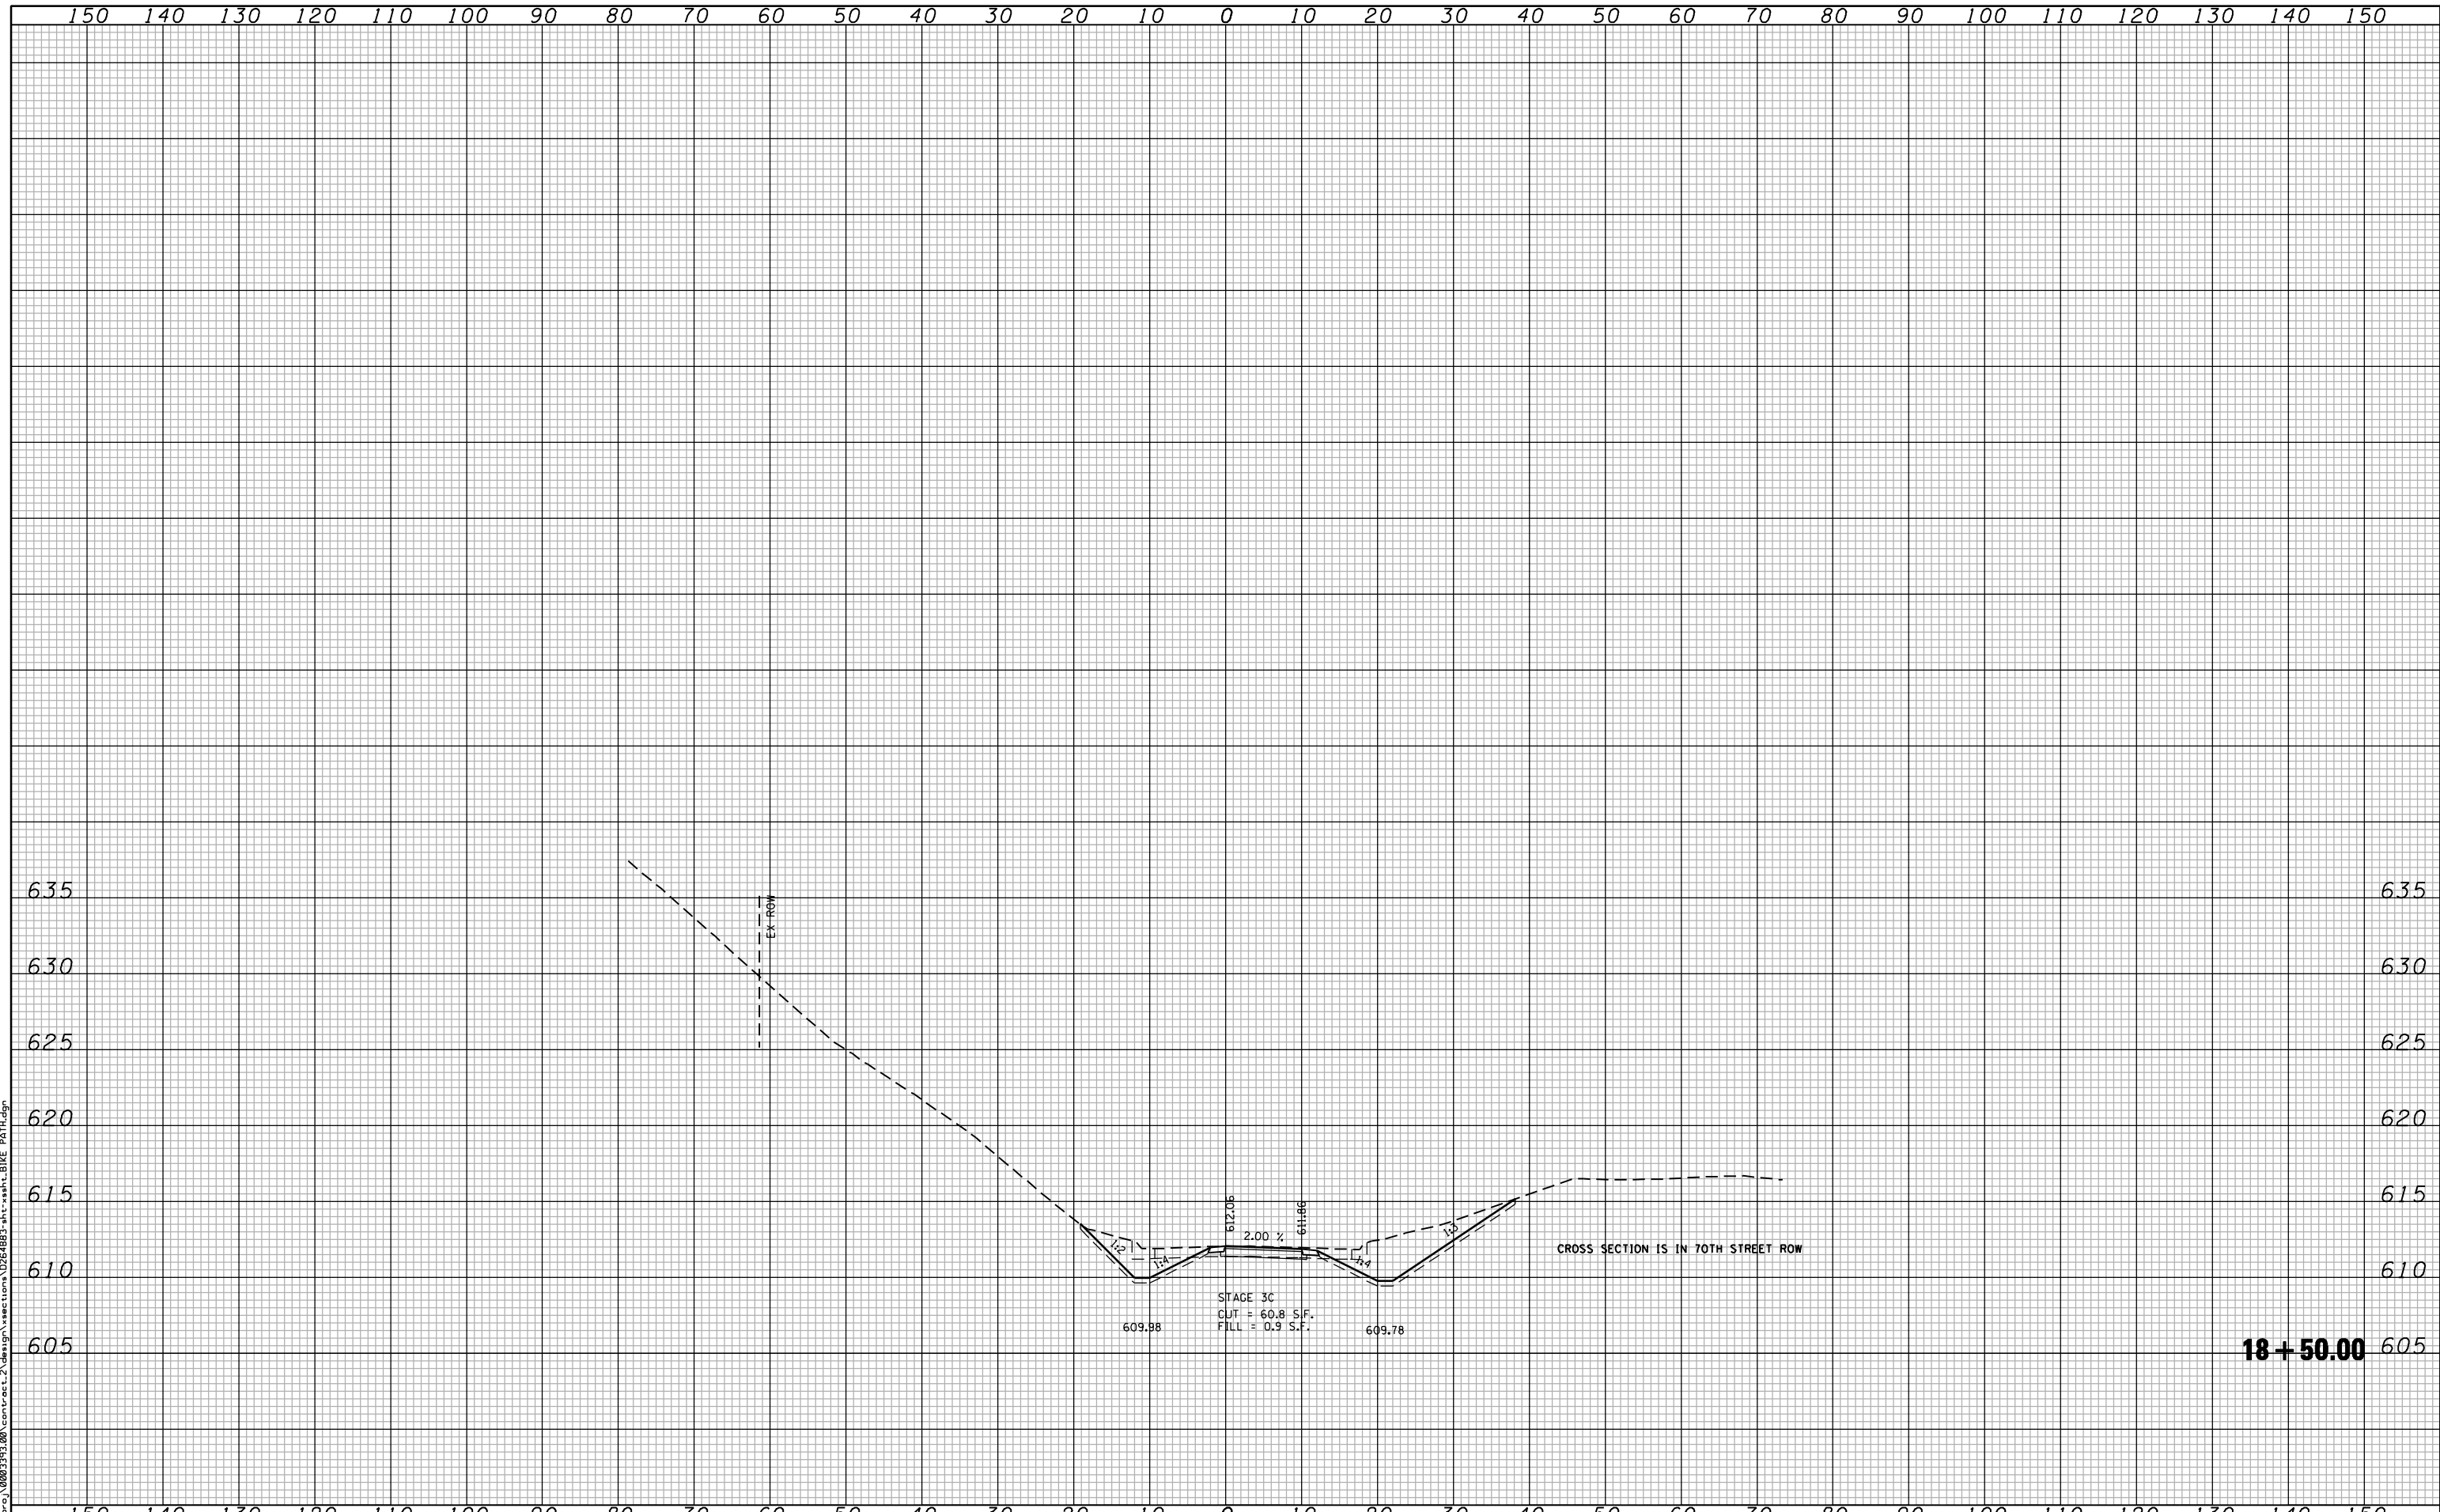

**18+50.00**

FILE NAME : c:\p\proj\0802\93.00\contract\_2\design\sections\0254883\st-ashh-BIKE PA14.dgn

**CG**  
**Ciorba Group, Inc.**  
 CONSULTING ENGINEERS  
 5507 North Cumberland Avenue, Suite 402  
 Chicago, Illinois 60656  
 Tel. 773.775.4009 Fax 773.775.4014


USER NAME = jberendzen	DESIGNED - EPS	REVISED -
	DRAWN - NT	REVISED -
PLOT SCALE = 20.0000' / IN.	CHECKED - DJD	REVISED -
PLOT DATE = 12/19/2014	DATE - 12/19/2014	REVISED -

**STATE OF ILLINOIS  
 DEPARTMENT OF TRANSPORTATION**

**MULTI-USE PATH  
 CROSS SECTIONS**

SCALE: SHEET NO. OF SHEETS STA. 18+50.00 TO STA. 18+50.00

F.A.P. RTE.	SECTION	COUNTY	TOTAL SHEETS	SHEET NO.
595	(142-1, 142R)	ROCK ISLAND	1353	1351
FED. ROAD DIST. NO. - ILLINOIS FED. AID PROJECT			CONTRACT NO. 64883	

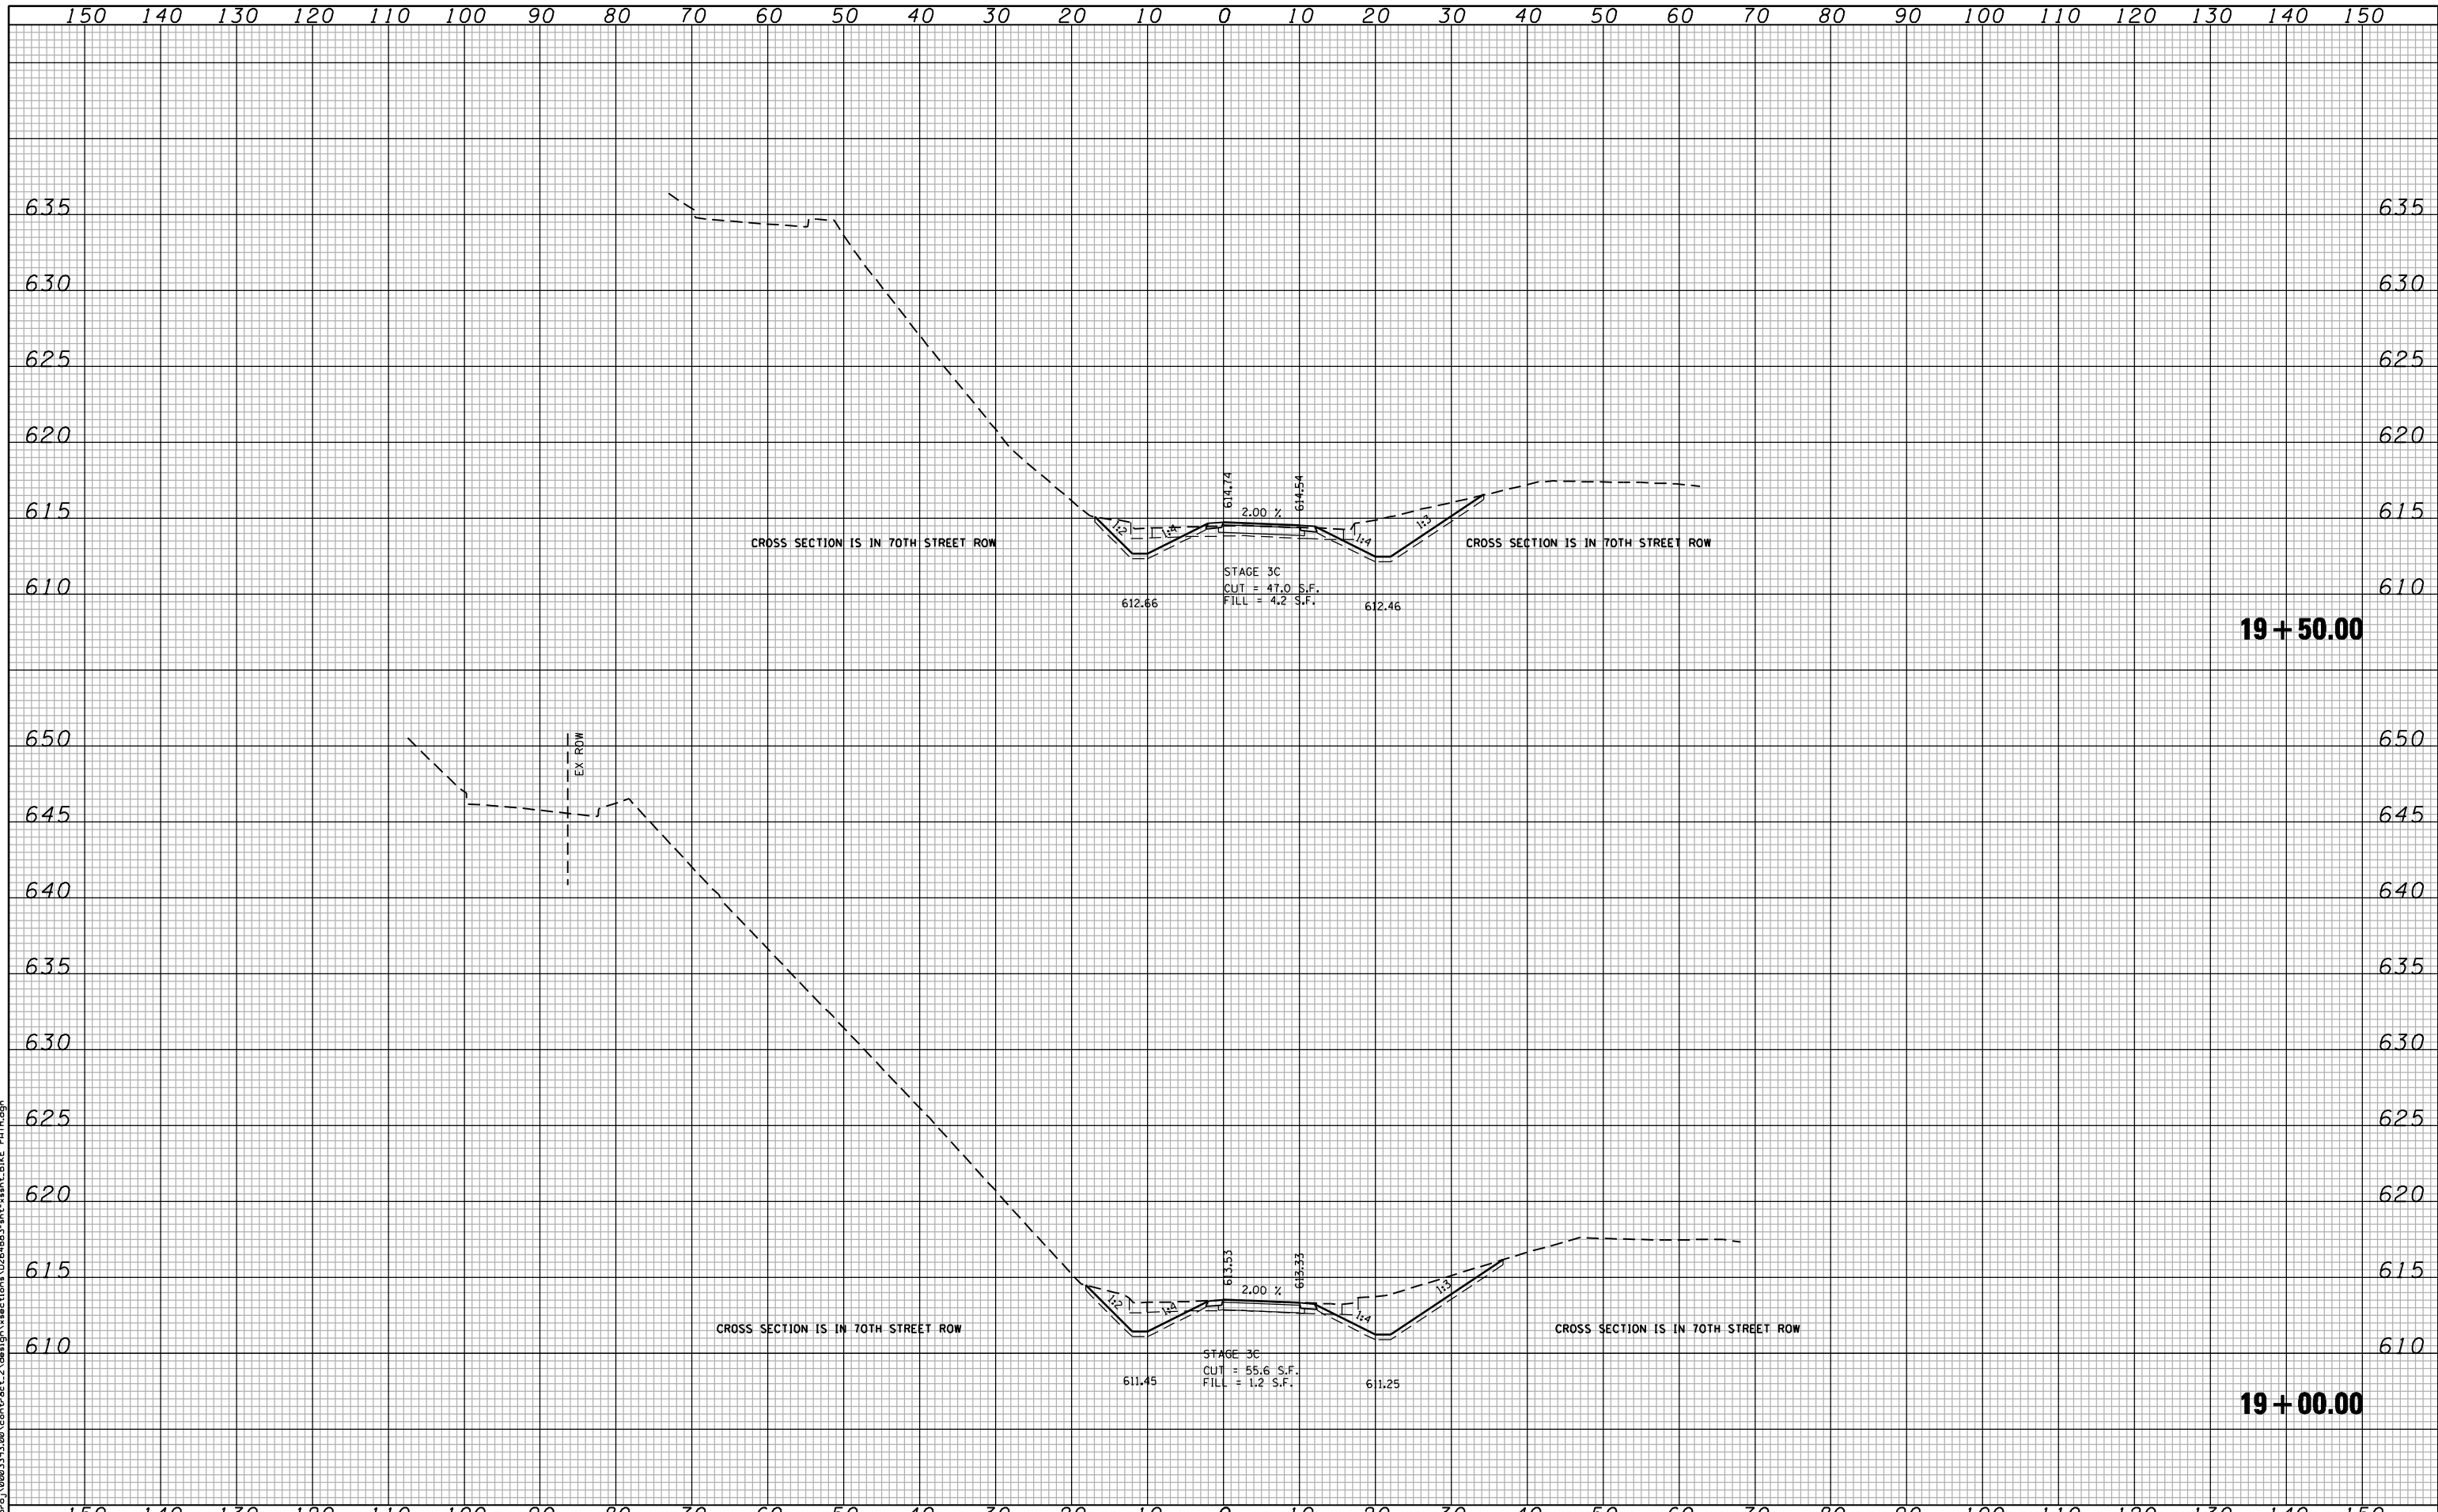

FILE NAME: c:\p\proj\0802193\08\contract\_2\design\sections\0254883\st-ashh-BIKE\_P014.dgn

**CG**  
**Ciorba Group, Inc.**  
 CONSULTING ENGINEERS  
 5507 North Cumberland Avenue, Suite 402  
 Chicago, Illinois 60656  
 Tel. 773.775.4009 Fax 773.775.4014


USER NAME = jberendzen	DESIGNED - EPS	REVISED -
	DRAWN - NT	REVISED -
PLOT SCALE = 20.0000' / IN.	CHECKED - DJD	REVISED -
PLOT DATE = 12/19/2014	DATE - 12/19/2014	REVISED -

**STATE OF ILLINOIS  
 DEPARTMENT OF TRANSPORTATION**

**MULTI-USE PATH  
 CROSS SECTIONS**

SCALE: SHEET NO. OF SHEETS STA. 19+00.00 TO STA. 19+50.00

F.A.P. RTE.	SECTION	COUNTY	TOTAL SHEETS	SHEET NO.
595	(142-1, 142R)	ROCK ISLAND	1353	1352
FED. ROAD DIST. NO. - ILLINOIS FED. AID PROJECT			CONTRACT NO. 64B83	

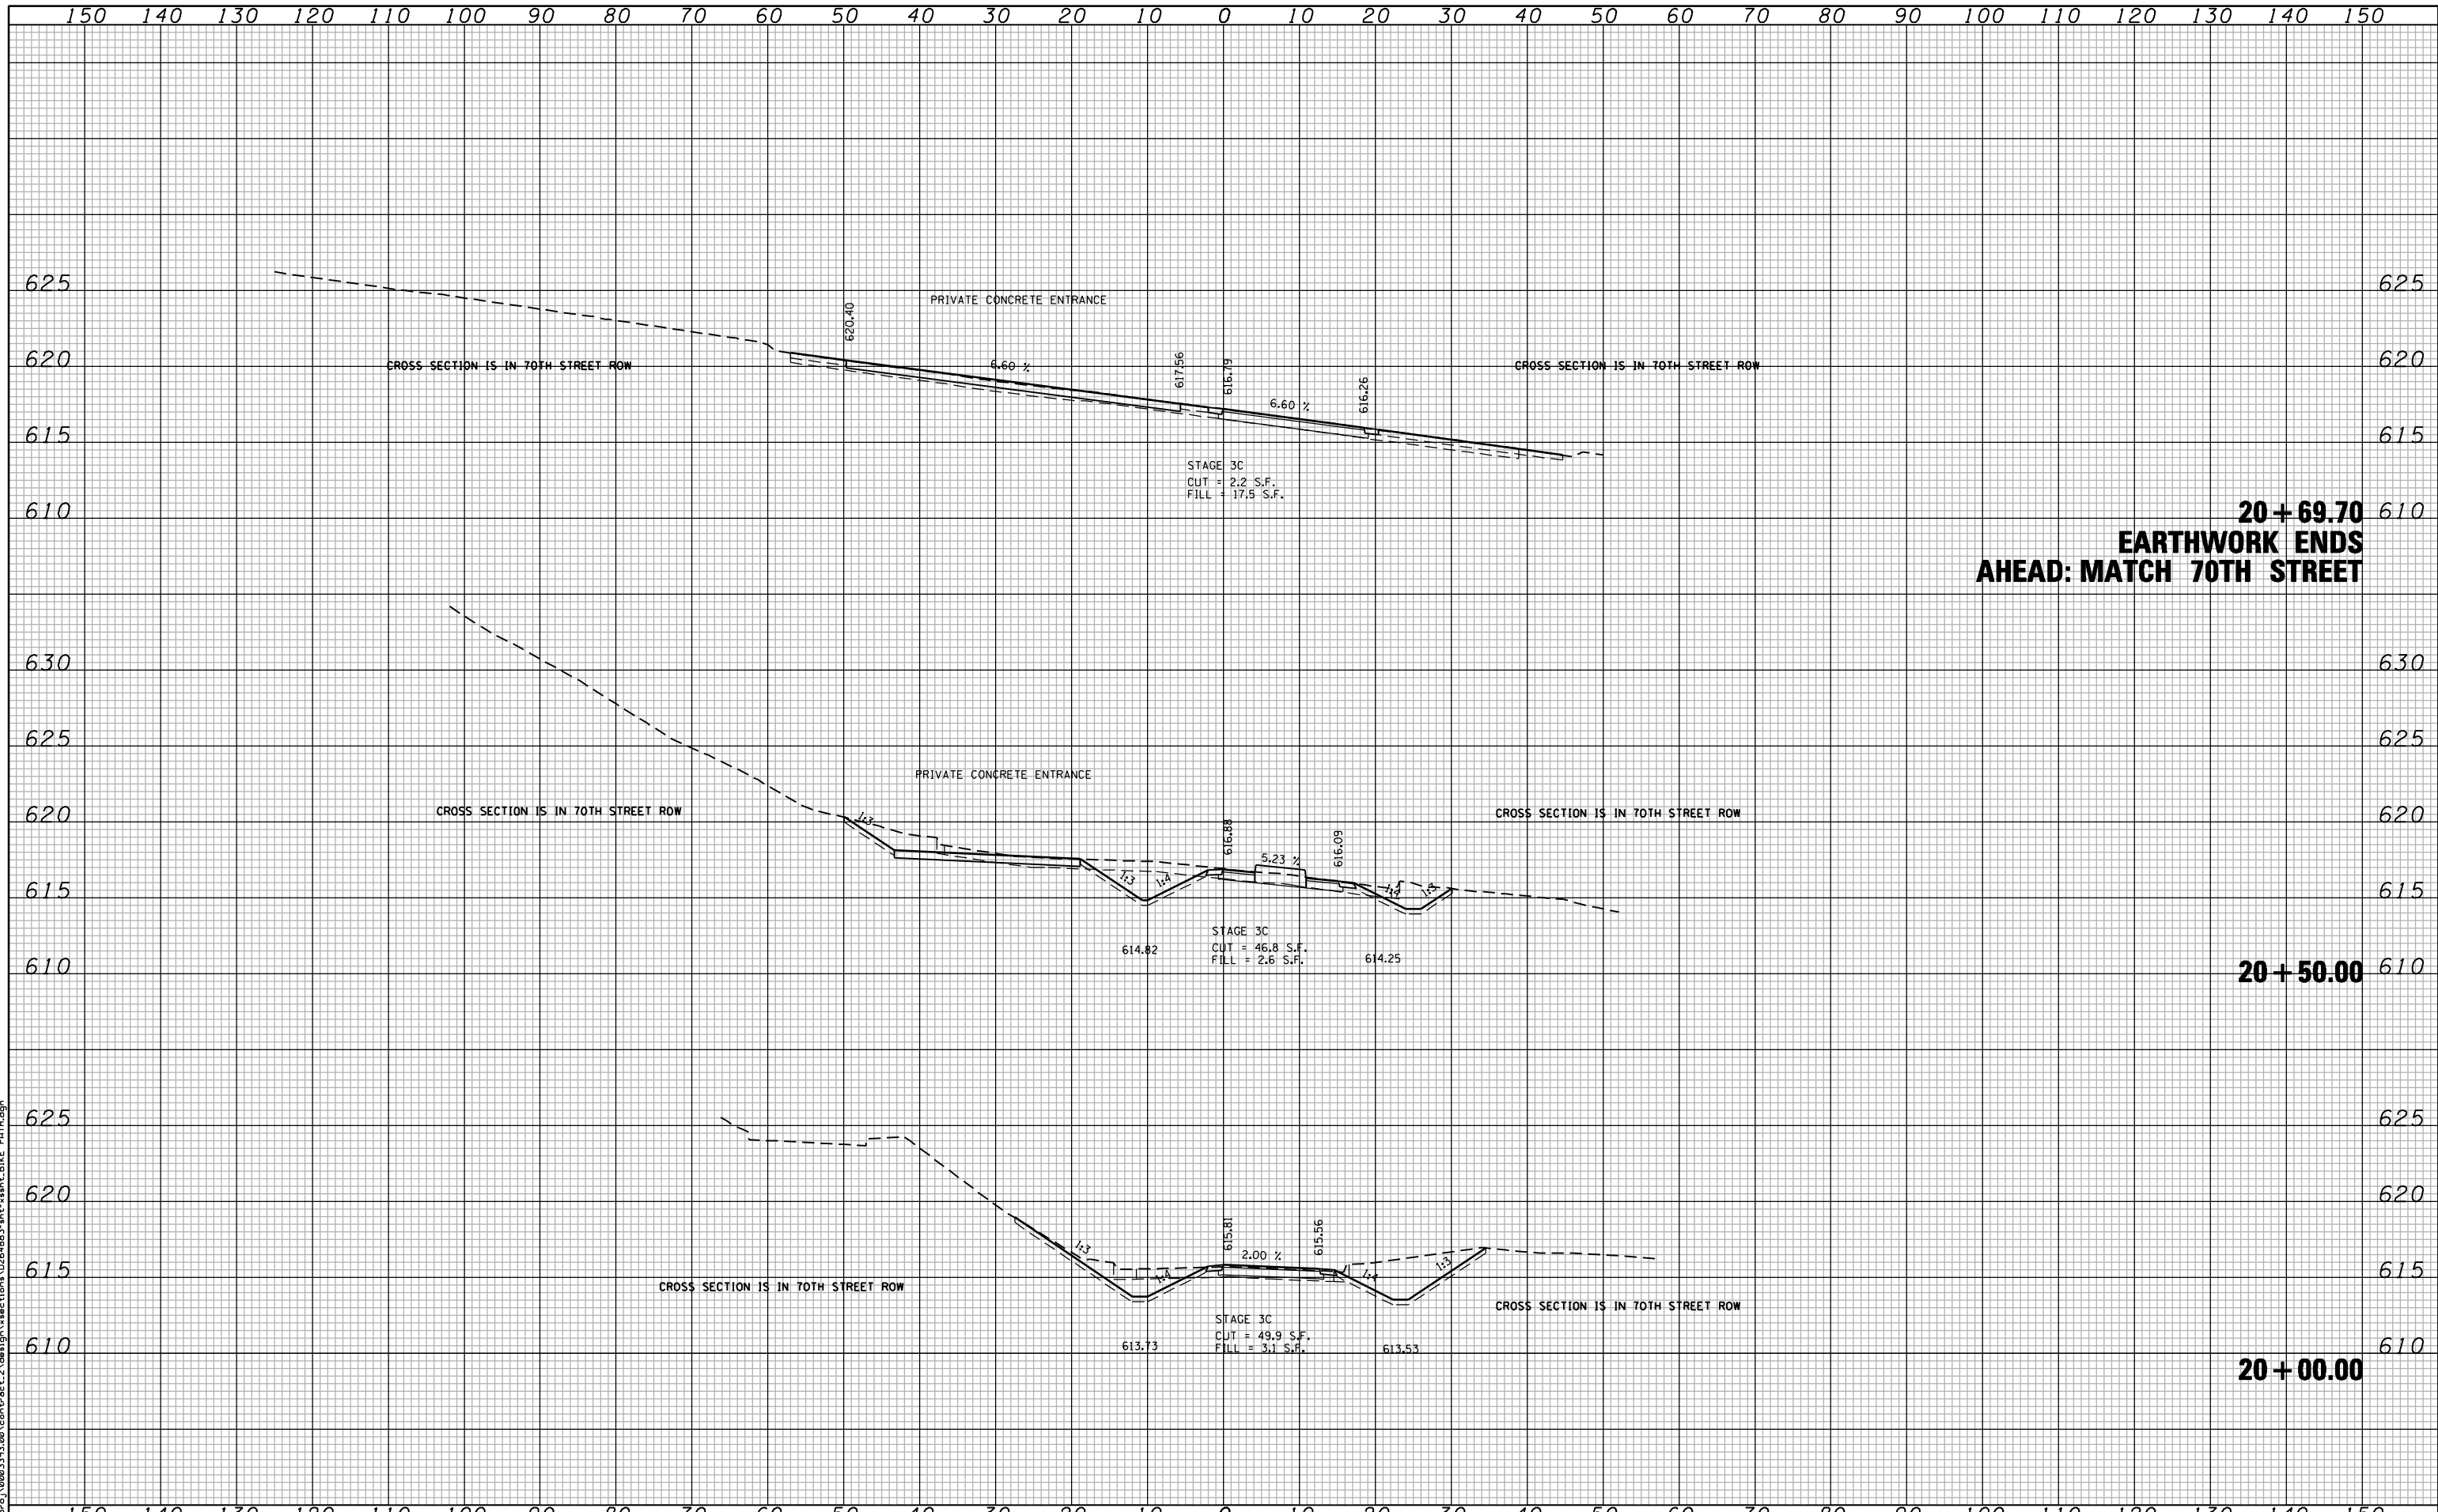

FILE NAME: c:\p\proj\0802193.08\contract\_2\design\sections\0254883\st-ashst-BIKE\_P014.dgn

**CG** Ciorba Group, Inc.  
CONSULTING ENGINEERS  
5507 North Cumberland Avenue, Suite 402  
Chicago, Illinois 60656  
Tel. 773.776.4009 Fax 773.776.4014

USER NAME = jberendzen	DESIGNED - EPS	REVISD -
	DRAWN - NT	REVISD -
PLOT SCALE = 20.0000 "/>		

**STATE OF ILLINOIS  
DEPARTMENT OF TRANSPORTATION**

**MULTI-USE PATH  
CROSS SECTIONS**

SCALE: SHEET NO. OF SHEETS STA. 20+00.00 TO STA. 20+69.70

F.A.P. RTE.	SECTION	COUNTY	TOTAL SHEETS	SHEET NO.
595	(142-1, 142R)	ROCK ISLAND	1353	1353
FED. ROAD DIST. NO. - ILLINOIS FED. AID PROJECT			CONTRACT NO. 64B83	