


F.A.I. RTE.	SECTION	COUNTY	TOTAL SHEETS	SHEET NO.
94	2005-068 LS	COOK	58	13
STA. 153+09 (SB 1-57) TO STA. 1214+95 (SB 1-94)				
STA. 257+76 (NB 1-57)		TO STA. 2213+00 (NB 1-94)		
FED. ROAD DIST. NO.	ILLINOIS	FED. AID PROJECT		

60A74

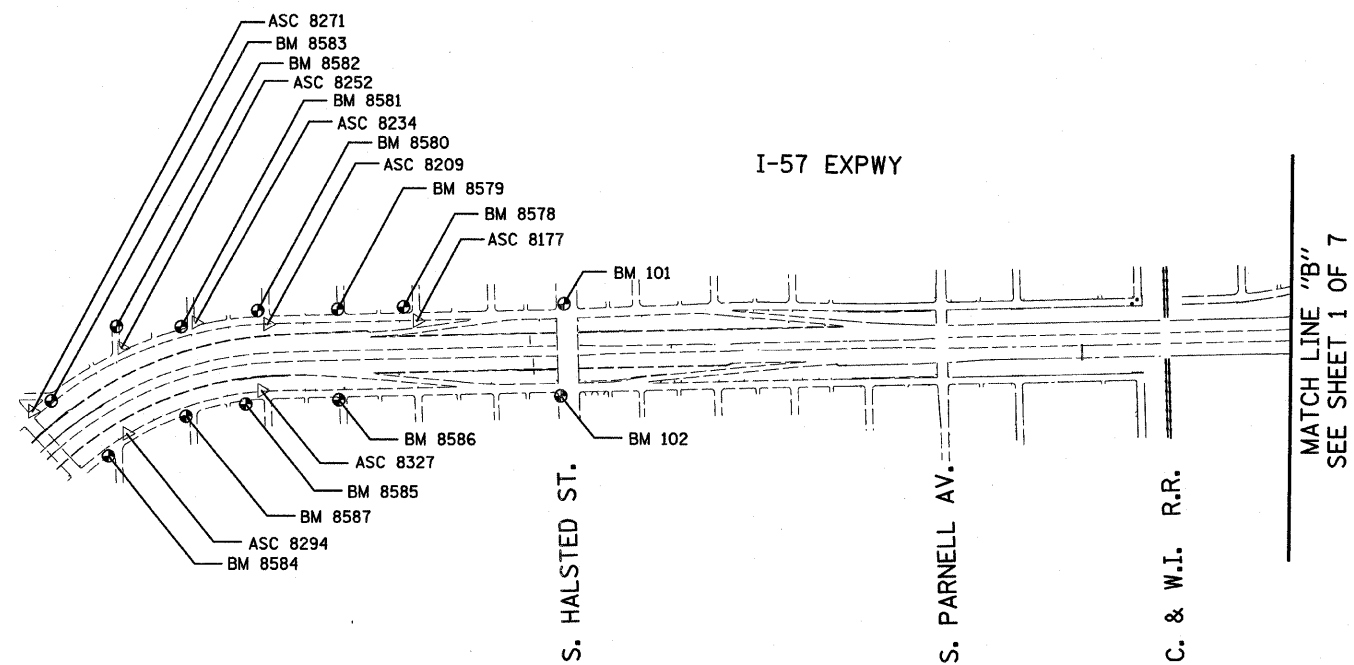

American Surveying Consultants, P.C.
 SURVEYORS-ENGINEERS-GEODETISTS-AND-SCIENTISTS
 1137 Flock St., Suite 111, Chicago, IL 60601
 312-467-4211

REVISIONS	
NAME	DATE

ILLINOIS DEPARTMENT OF TRANSPORTATION
 F.A.I. 94 (DAN RYAN EXPRESSWAY)
 SURVEY TIES FOR CONTROL POINTS
 SHEET 2 OF 7
 SCALE: 1"=400'
 DATE: JUNE 20, 2008
 DRAWN BY: GSP
 CHECKED BY: MMW

6/20/2008 10:25:25 AM