
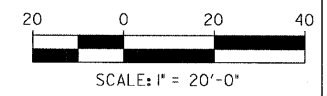
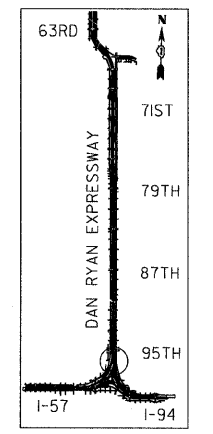



F.A.I. RTE.	SECTION	COUNTY	TOTAL SHEETS	SHEET NO.
94	2005-068 LS	COOK	58	24
STA. 256+32.33		TO STA. 2207+00		
FED. ROAD DIST. NO.	ILLINOIS	FED. AID PROJECT		

60A74

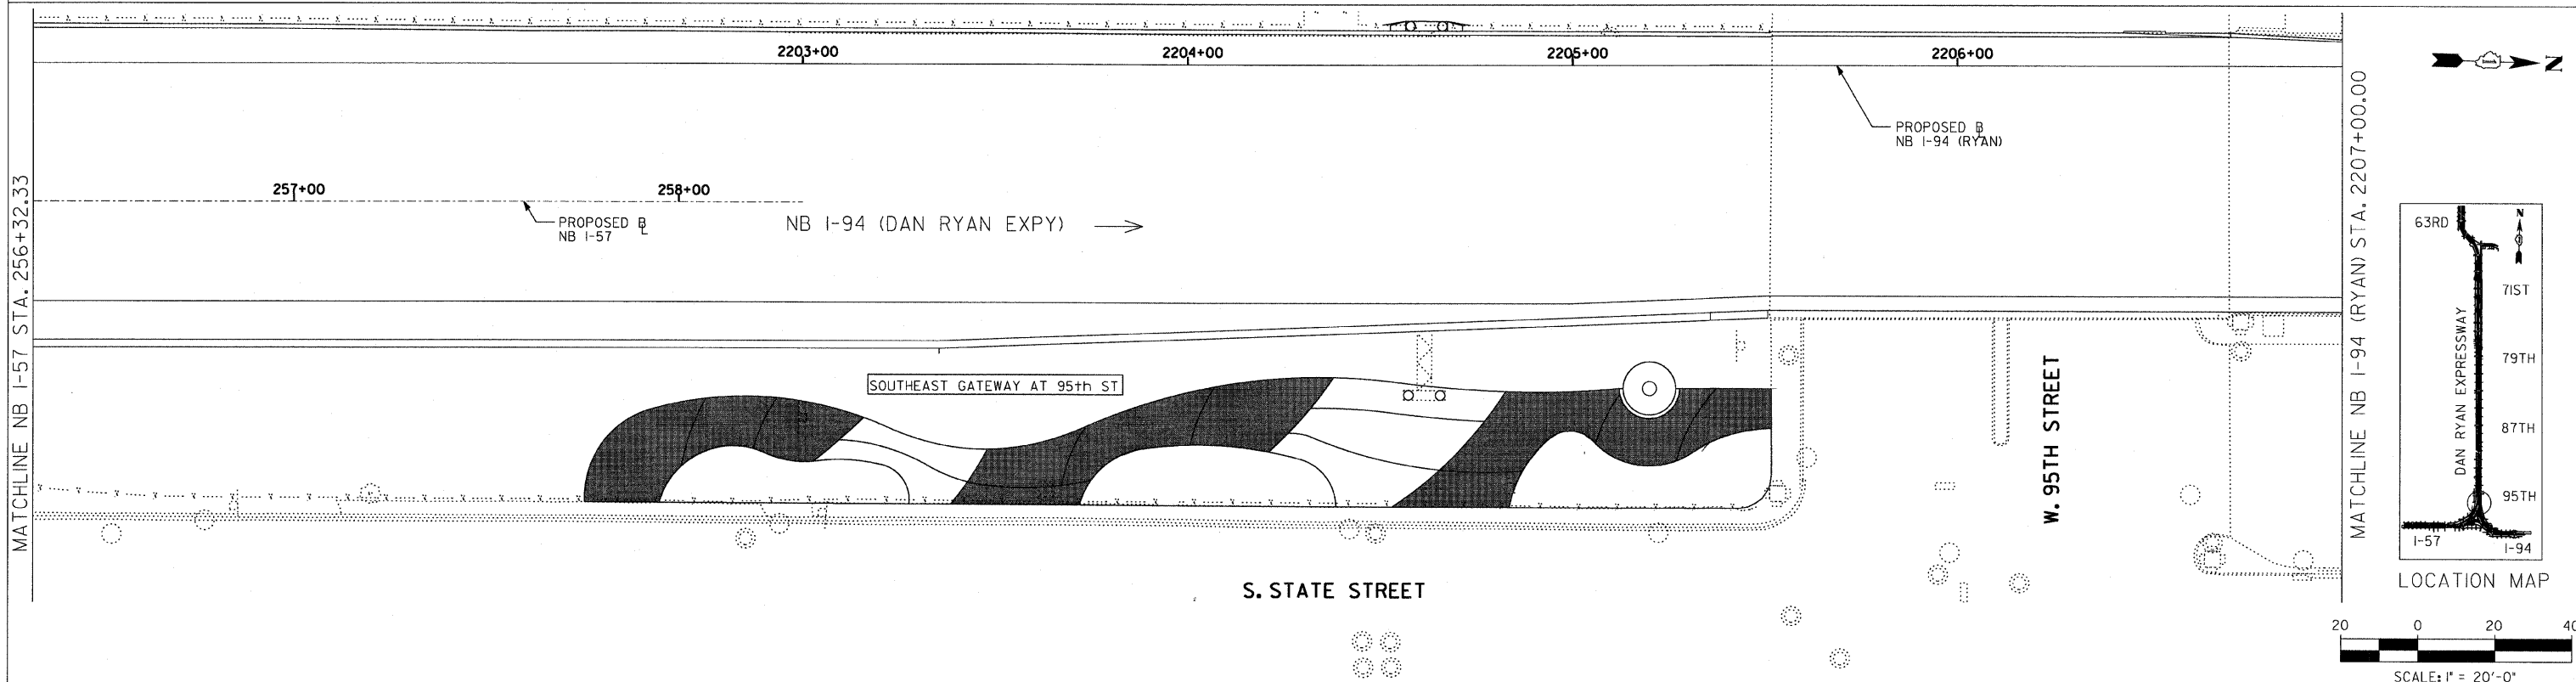

SITE DESIGN GROUP
TYLIN INTERNATIONAL

LEGEND:
 AREA TO BE DRIP IRRIGATED
NOTE:
 ALL CORNER GARDENS AND PERENNIAL AND SHRUB BEDS SHALL BE IRRIGATED.

REVISIONS	
NAME	DATE

ILLINOIS DEPARTMENT OF TRANSPORTATION
 F.A.I. 94 (DAN RYAN EXPRESSWAY)
 95TH STREET GATEWAY LANDSCAPING AND IRRIGATION
 IRRIGATION PLANS
 SE QUADRANTS AT 95TH ST. - NB I-94
 SCALE: 1"=20'
 DATE: JUNE 20, 2008
 DRAWN BY: EM
 CHECKED BY: JO