

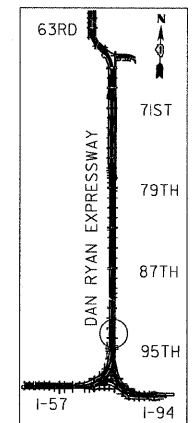
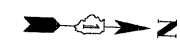


F.A.I. RTE.	SECTION	COUNTY	TOTAL SHEETS	SHEET NO.
94	2005-068 LS	COOK	58	25
STA. 2207+00		TO STA. 2213+00		
FED. ROAD DIST. NO.	ILLINOIS	FED. AID PROJECT		

60A74

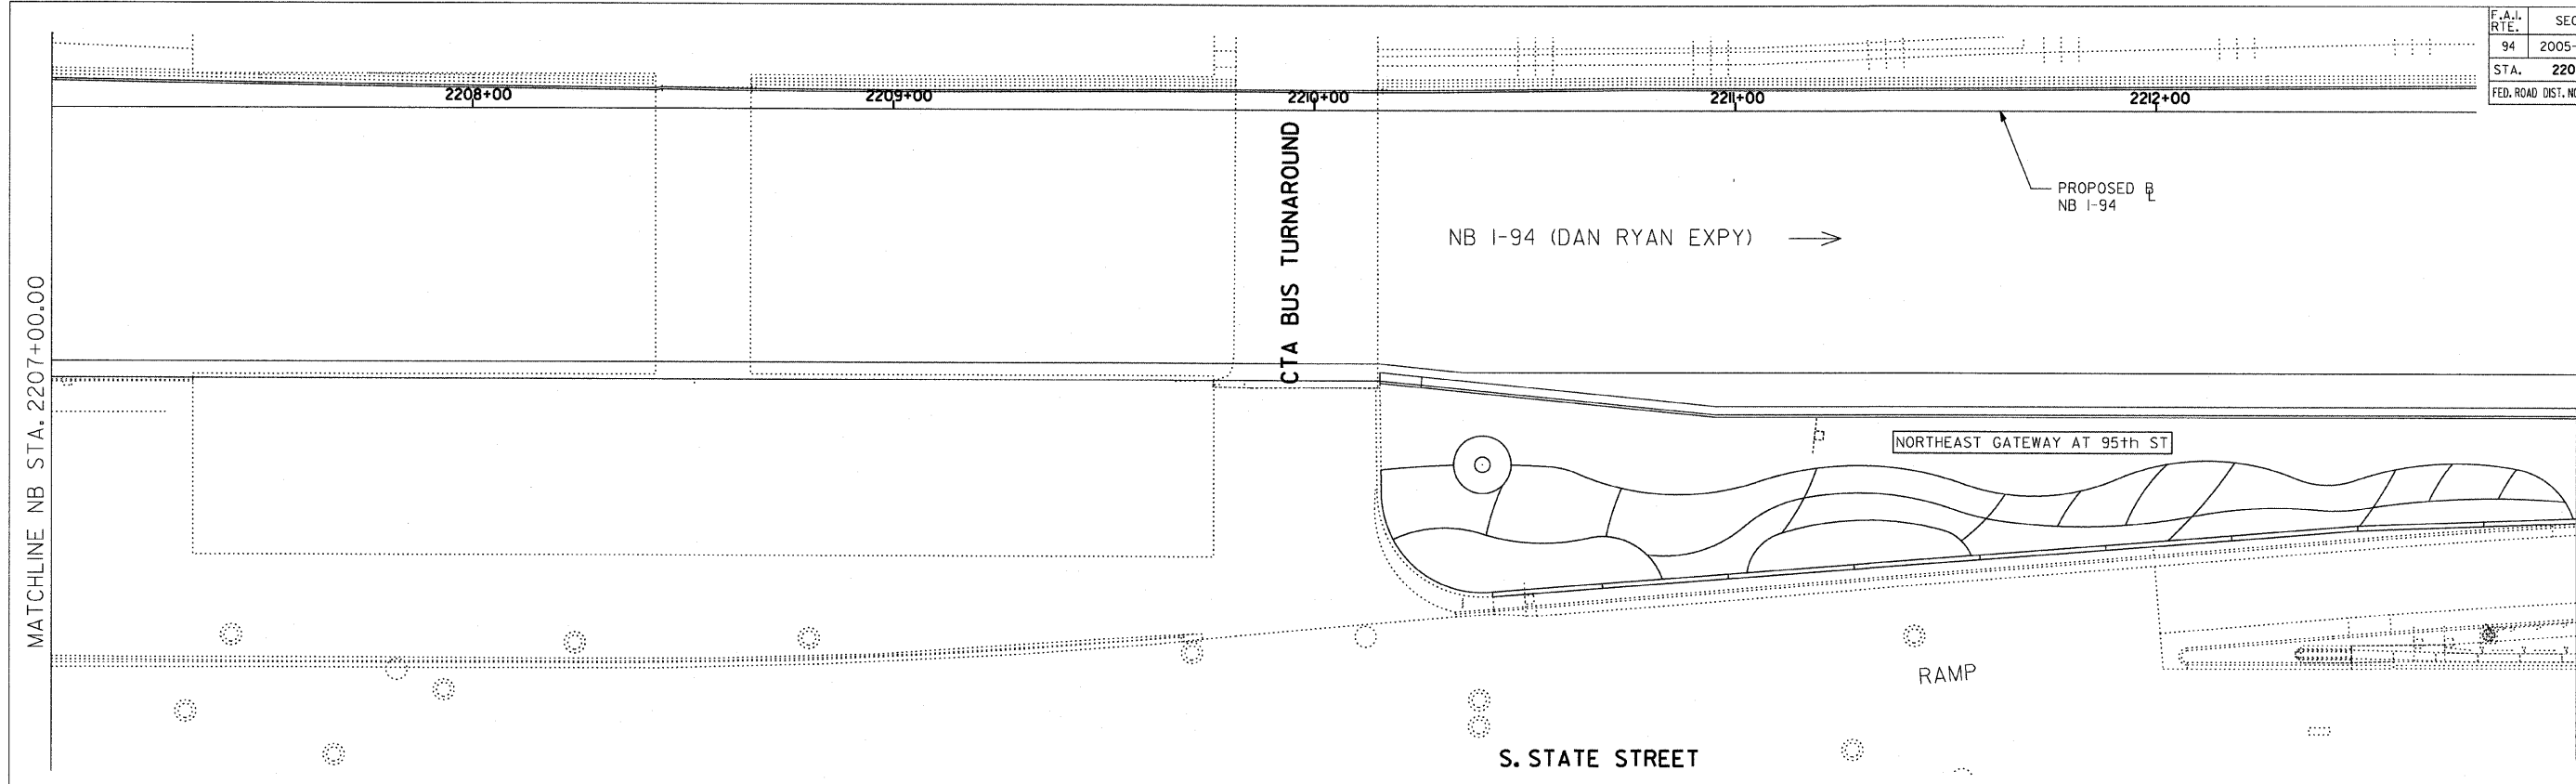

LOCATION MAP

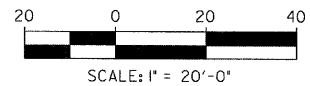

SITE DESIGN GROUP

TYLIN INTERNATIONAL

LEGEND:

AREA TO BE DRIP IRRIGATED

NOTE:
1. THE NORTHEAST GATEWAY SHALL NOT BE IRRIGATED.

REVISIONS	
NAME	DATE

ILLINOIS DEPARTMENT OF TRANSPORTATION
F.A.I. 94 (DAN RYAN EXPRESSWAY)
 95TH STREET GATEWAY LANDSCAPING AND IRRIGATION
 IRRIGATION PLANS
 NE QUADRANTS AT 95TH ST. - NB I-94
 SCALE: 1"=20'
 DATE: JUNE 20, 2008
 DRAWN BY: EM
 CHECKED BY: JO

DATE\$