

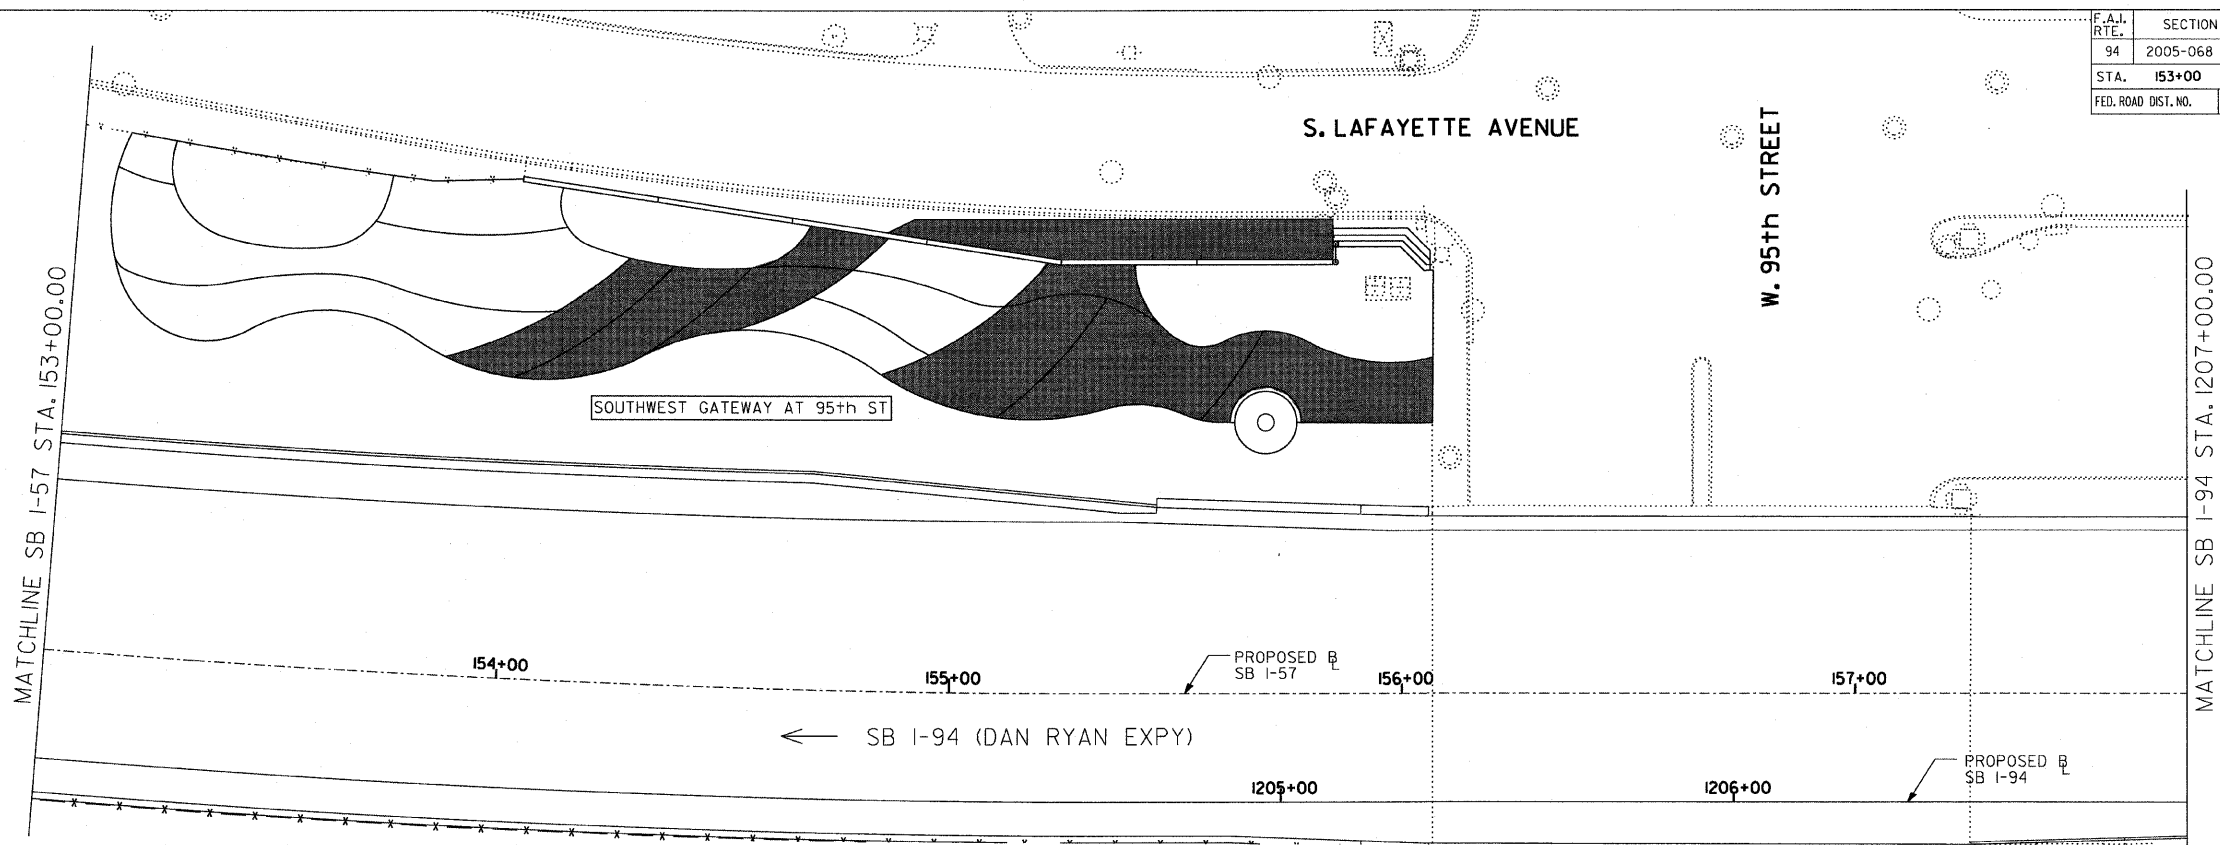


F.A.J. RTE.	SECTION	COUNTY	TOTAL SHEETS	SHEET NO.
94	2005-068 LS	COOK	58	35
STA. 153+00	TO STA. 1213+00			
FED. ROAD DIST. NO.	ILLINOIS	FED. AID PROJECT		


60A74

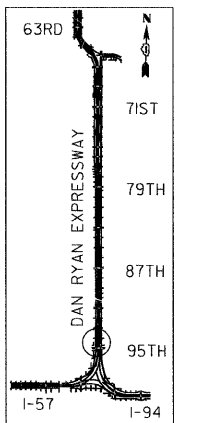

S. LAFAYETTE AVENUE

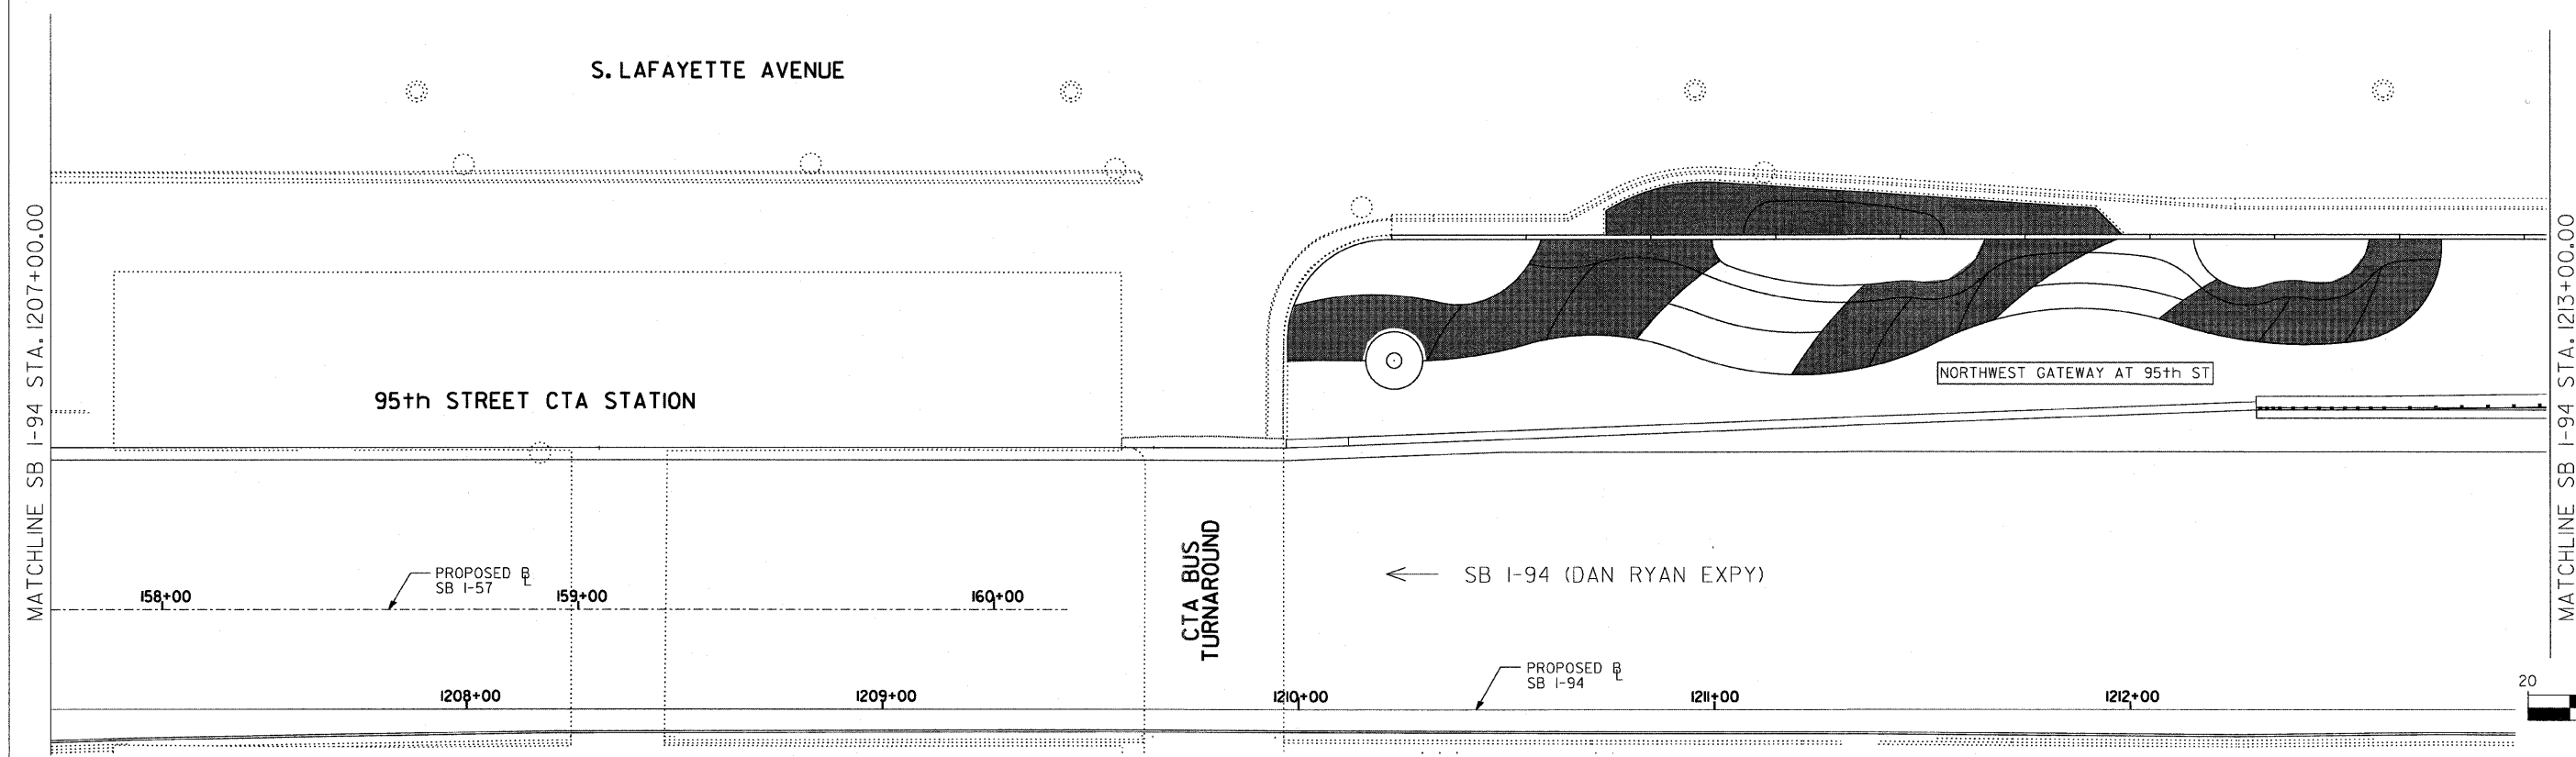

LOCATION MAP

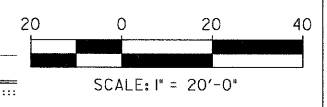

**SITE DESIGN GROUP**  
**TYLIN INTERNATIONAL**

**LEGEND:**  
 AREA TO BE DRIP IRRIGATED  
**NOTE:**  
 ALL CORNER GARDENS AND PERENNIAL AND SHRUB BEDS SHALL BE IRRIGATED.

REVISIONS	
NAME	DATE

ILLINOIS DEPARTMENT OF TRANSPORTATION  
 F.A.J. 94 (DAN RYAN EXPRESSWAY)  
**95TH STREET GATEWAY LANDSCAPING AND IRRIGATION**  
 IRRIGATION PLANS  
 SW + NW QUADRANTS AT 95TH ST. - SB I-94  
 SCALE: 1"=20'  
 DATE: **June 20, 2008**  
 DRAWN BY: EM  
 CHECKED BY: JO

DATE: 6/20/08