


PROFILE SURVEYED BY	DATE
DESIGNED BY	
CHECKED BY	
BLANK NOTED	
STRUCTURE NOTATION CHRD	
NOTE BOOK NO.	

F.A.I. RTE.	SECTION	COUNTY	TOTAL SHEETS	SHEET NO.
94	2005-068 LS	COOK	58	50
STA. 153+09 (SB I-57)	TO STA. 1214+95 (SB I-94)			
257+76 (NB I-57)				
FED. ROAD DIST. NO.	ILLINOIS FED. AID PROJECT			

60A74

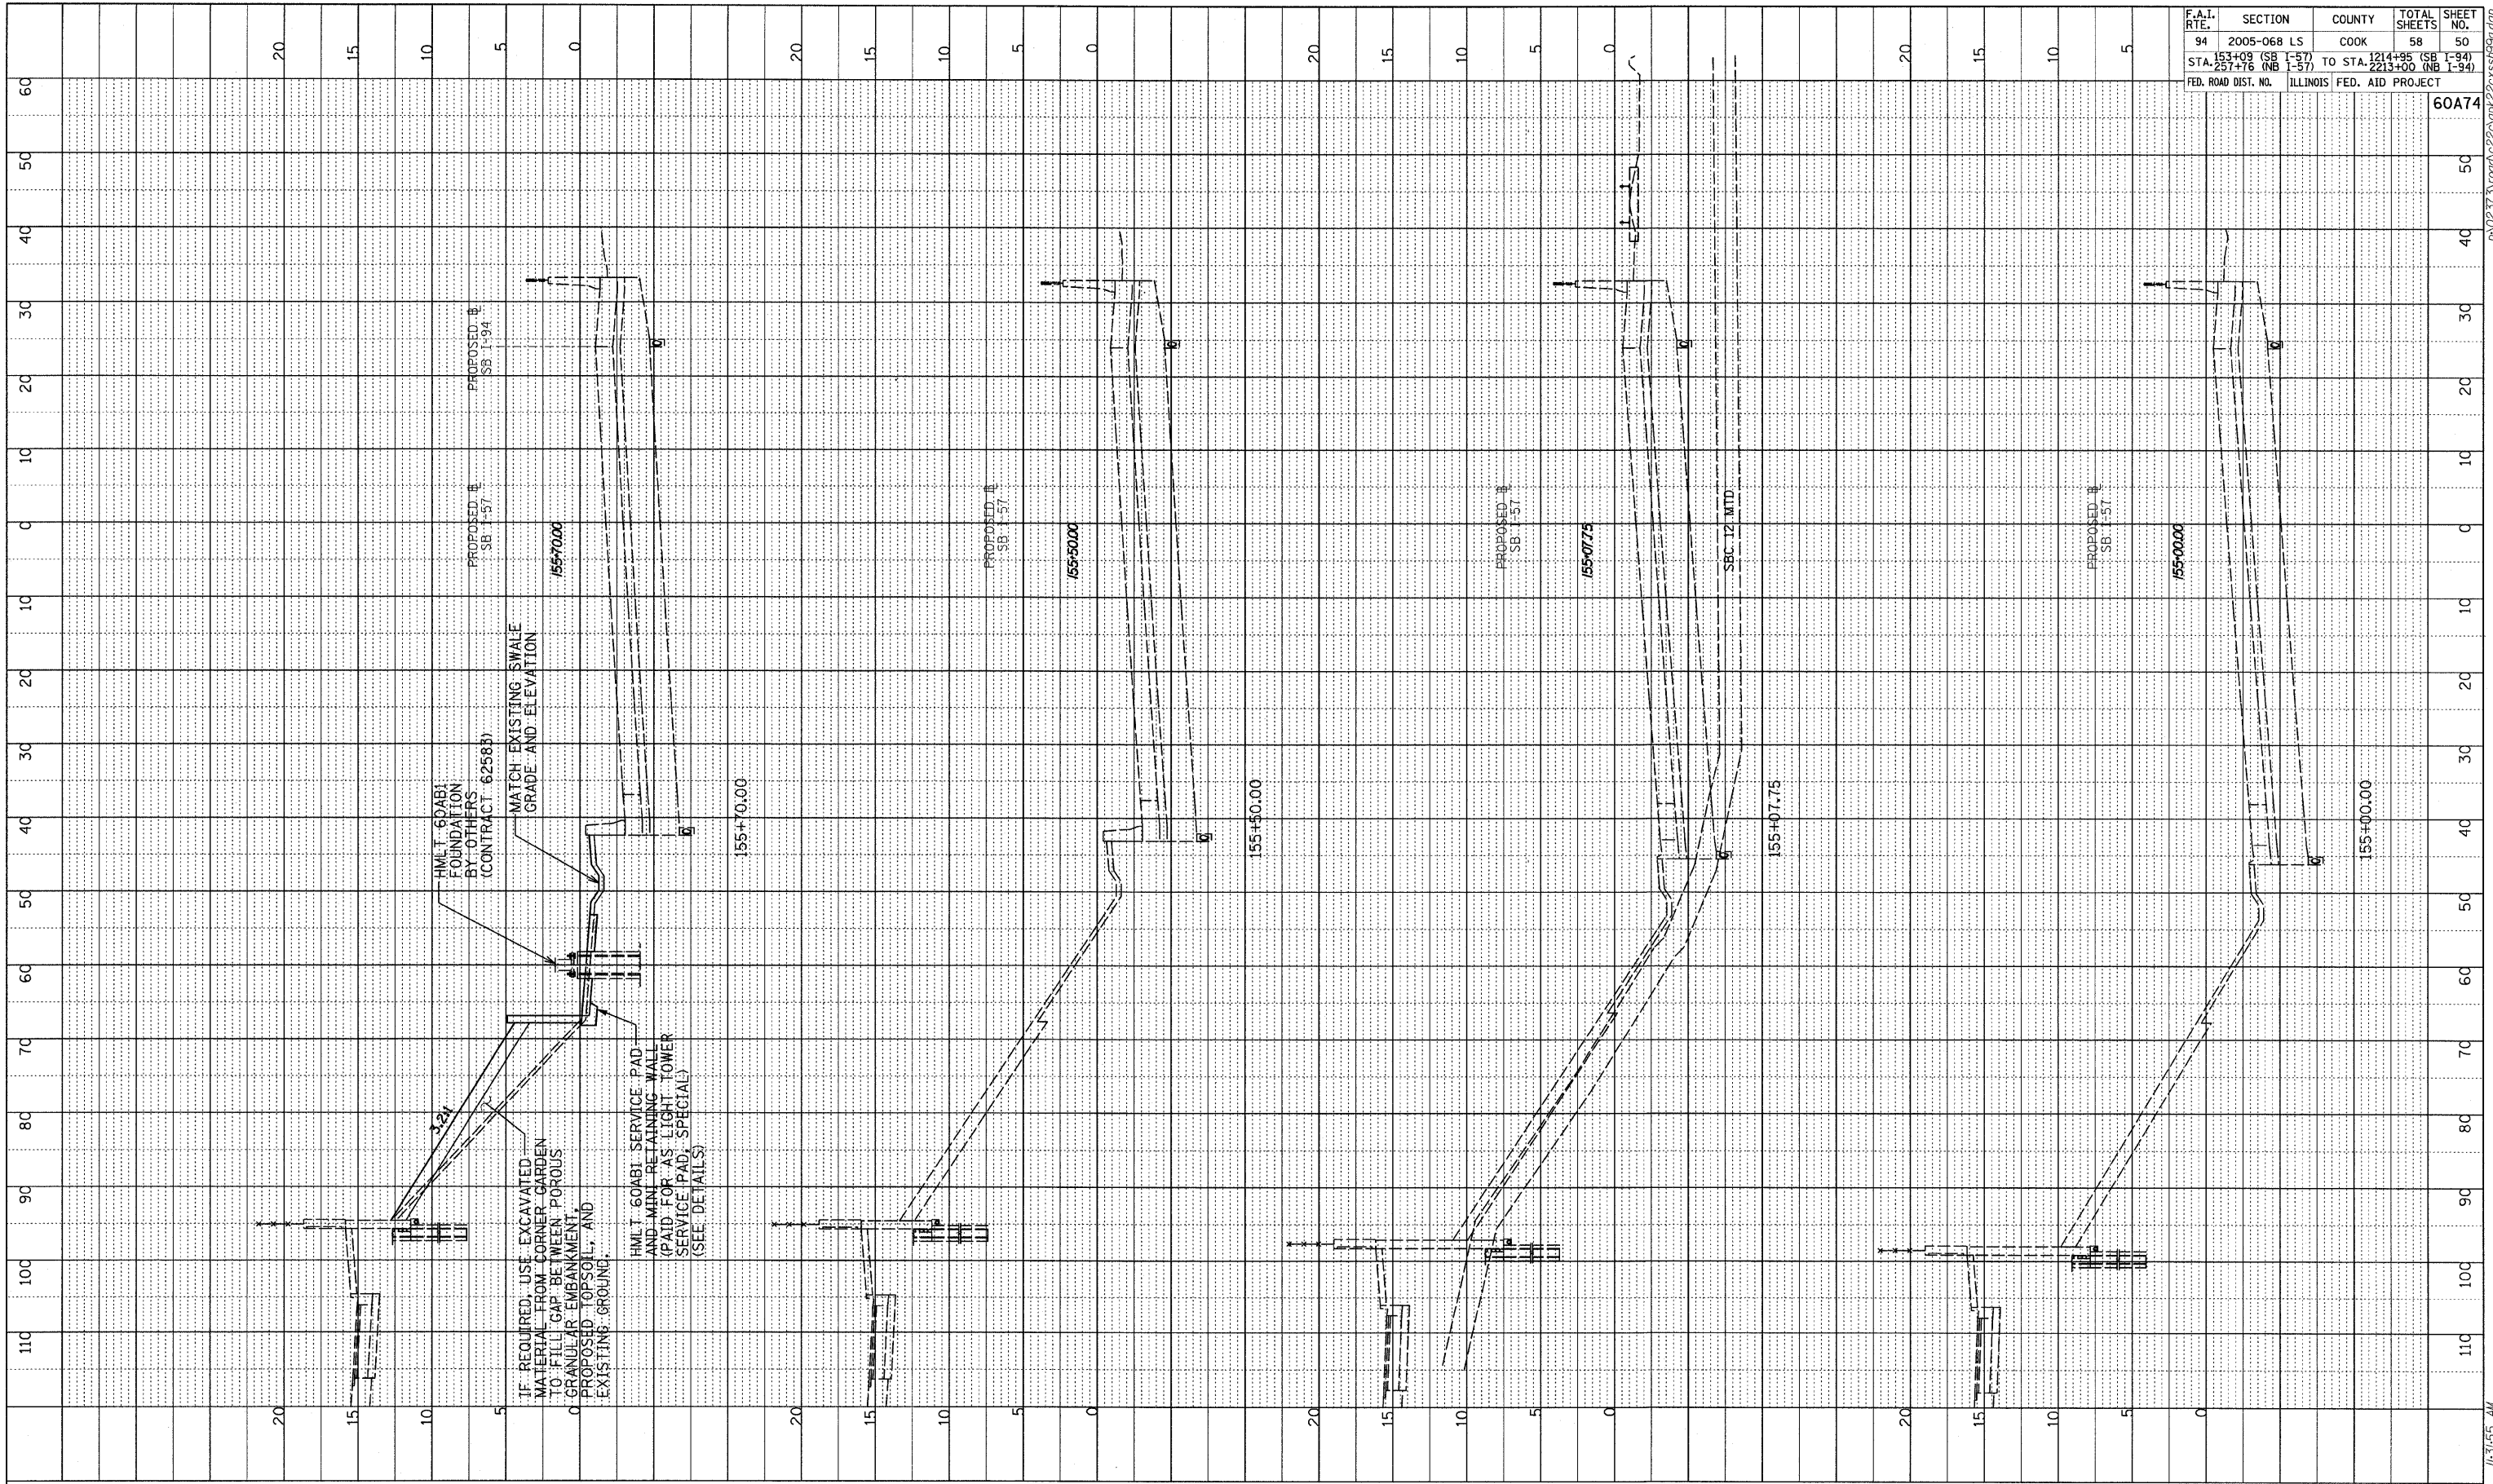


IF REQUIRED, USE EXCAVATED MATERIAL FROM CORNER GARDEN TO FILL GAP BETWEEN POROUS GRANULAR EMBANKMENT, PROPOSED TOPSOIL, AND EXISTING GROUND.

H.M.T. GOABI SERVICE PAD AND MINI-RETAINING WALL (PAID FOR AS LIGHT TOWER SERVICE PAD, SPECIAL) (SEE DETAILS)

H.M.T. GOABI FOUNDATION BY OTHERS (CONTRACT 62583)

MATCH EXISTING SWALE GRADE AND ELEVATION

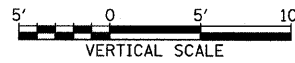

TYLIN INTERNATIONAL

I-57 SOUTHBOUND  
STA. 155+00 TO STA. 155+70

6/20/2008 10:51:55 AM