

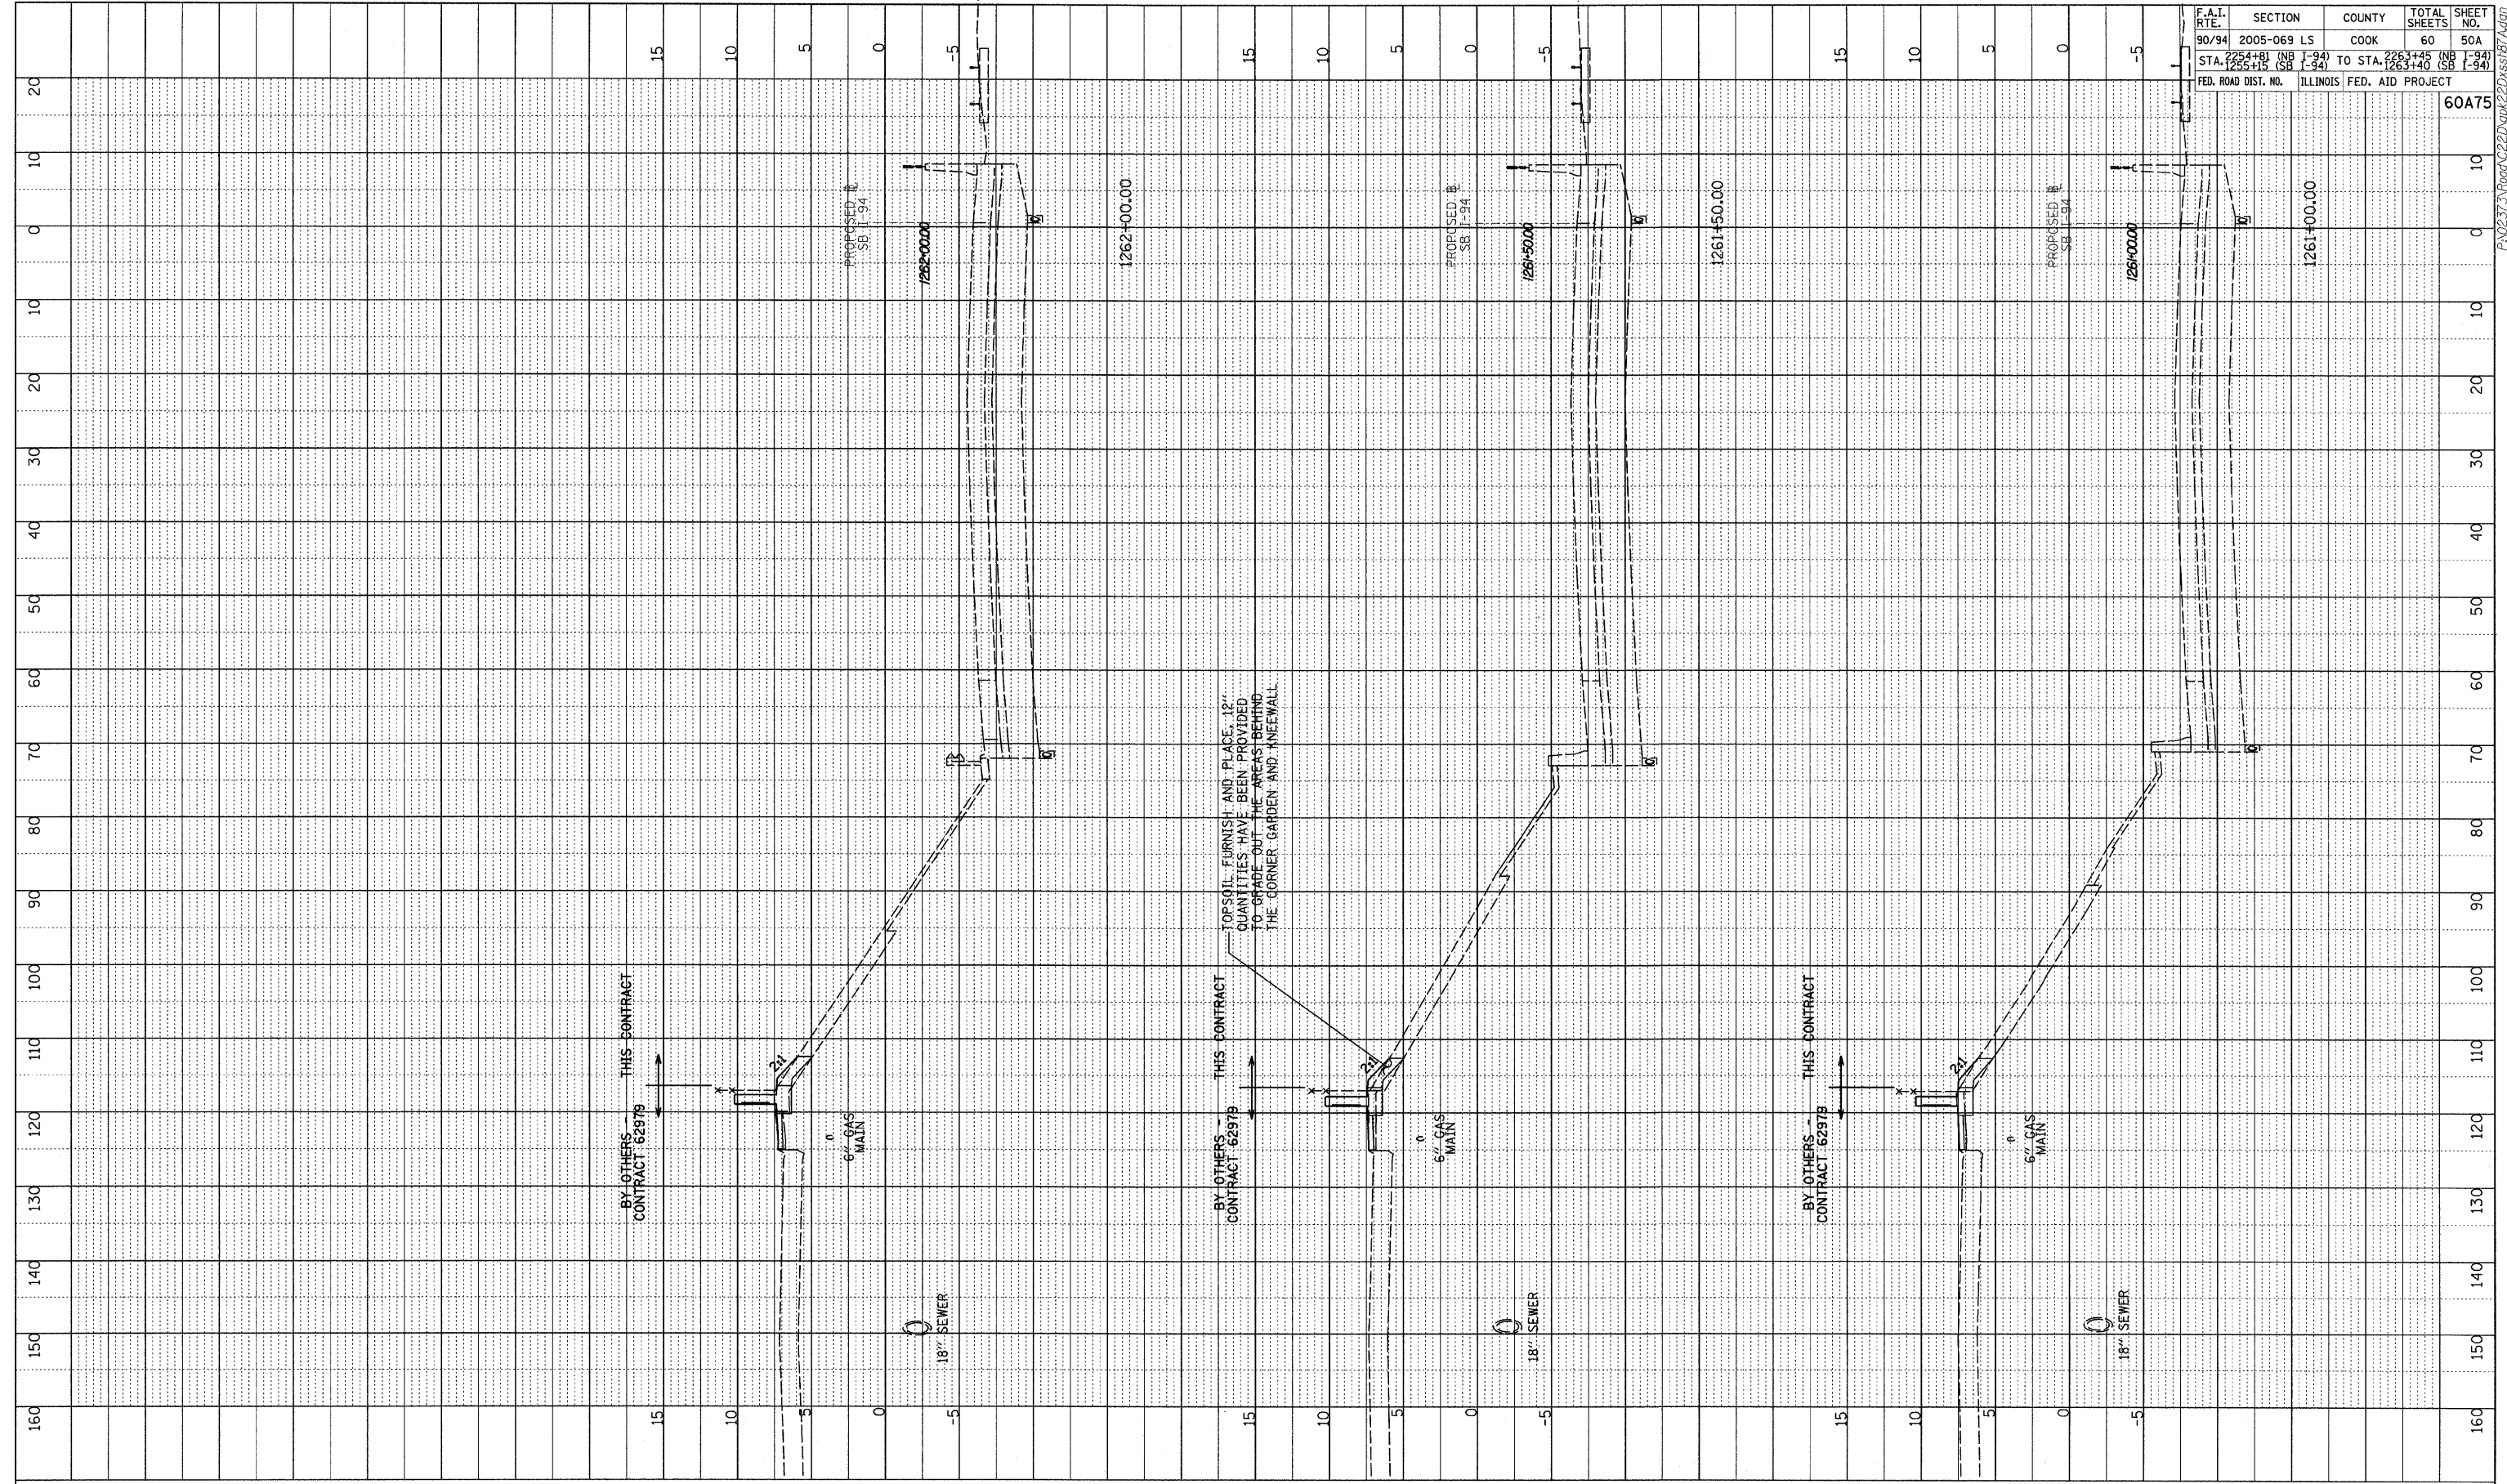


PROFILE	SURVEYED	BY	DATE
NOTE BOOK	PLANS CHECKED		
NO.	STRUCTURE NOTATIONS CHFD		

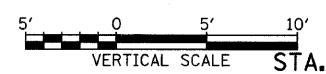

F.A.I. RTE.	SECTION	COUNTY	TOTAL SHEETS	SHEET NO.
90/94	2005-069 LS	COOK	60	50A
STA. 1255+15 (SB I-94)	TO STA. 1263+40 (SB I-94)		60A75	
FED. ROAD DIST. NO.	ILLINOIS FED. AID PROJECT			

TYLIN INTERNATIONAL

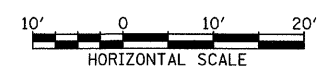

SB I-94 (DAN RYAN EXPRESSWAY)
STA. 1261+00.00 TO STA. 1262+00.00