




TEMPORARY LIGHTING LEGEND

- | | | |
|-----------------|-----------------|--|
| EXISTING | PROPOSED | |
| — | ⊗ | 400W, 120V, MCIII HPS. WITH PHOTO CELL 15' MA, 50 MH ON WOOD POLE. |
| — | — | AERIAL LINE (COMED/TELEPHONE) |
| TL-1 ⊗ | ⊗ | WOODEN POLE (60' WOODEN CLASS 4) WITH TEMPORARY LIGHTING UNIT |
| — | ⊗ | WOOD POLE (25' CLASS 4) FOR TEMPORARY LIGHTING |
| — AC — | — | AERIAL ELECTRIC CABLE WITH MESSENGER WIRE |
| | ⊥ | 5/8" x 10' GROUND ROD |
| ESD | ⊞ | ELECTRIC SERVICE DISCONNECT, LIGHTING AND TRAFFIC SIGNAL |
| ⊕ | | COMED POWER POLE |
| ⊞ | | TELEPHONE SPLICE BOX |

TEMPORARY TRAFFIC SIGNAL LEGEND

- | | | |
|-----------------|---|---|
| PROPOSED | | |
| ← | | TEMPORARY TRAFFIC SIGNAL HEAD |
| TSC | ⊞ | TEMPORARY TRAFFIC SIGNAL CONTROLLER CABINET |
| — TS — | | TEMPORARY TRAFFIC SIGNAL SPAN WIRE, TETHER WIRE, AND CABLE |
| ⊞ | | VIDEO DETECTOR SENSOR |
| TS-1 ⊗ | | WOOD POLE (CLASS 5 OR BETTER, 45 FOOT (13.7m) MINIMUM) FOR TEMPORARY TRAFFIC SIGNAL (TO BE INSTALLED 30' FROM EDGE OF TRAVELED WAY) |
| ↔ | | DIRECTION OF TRAFFIC FLOW |
| ⚠ | | EMERGENCY VEHICLE LIGHT DETECTOR |
| ⚠ | ⊞ | CONFIRMATION BEACON |
| ⚠ | ⊞ | UNINTERRUPTIBLE POWER SUPPLY |

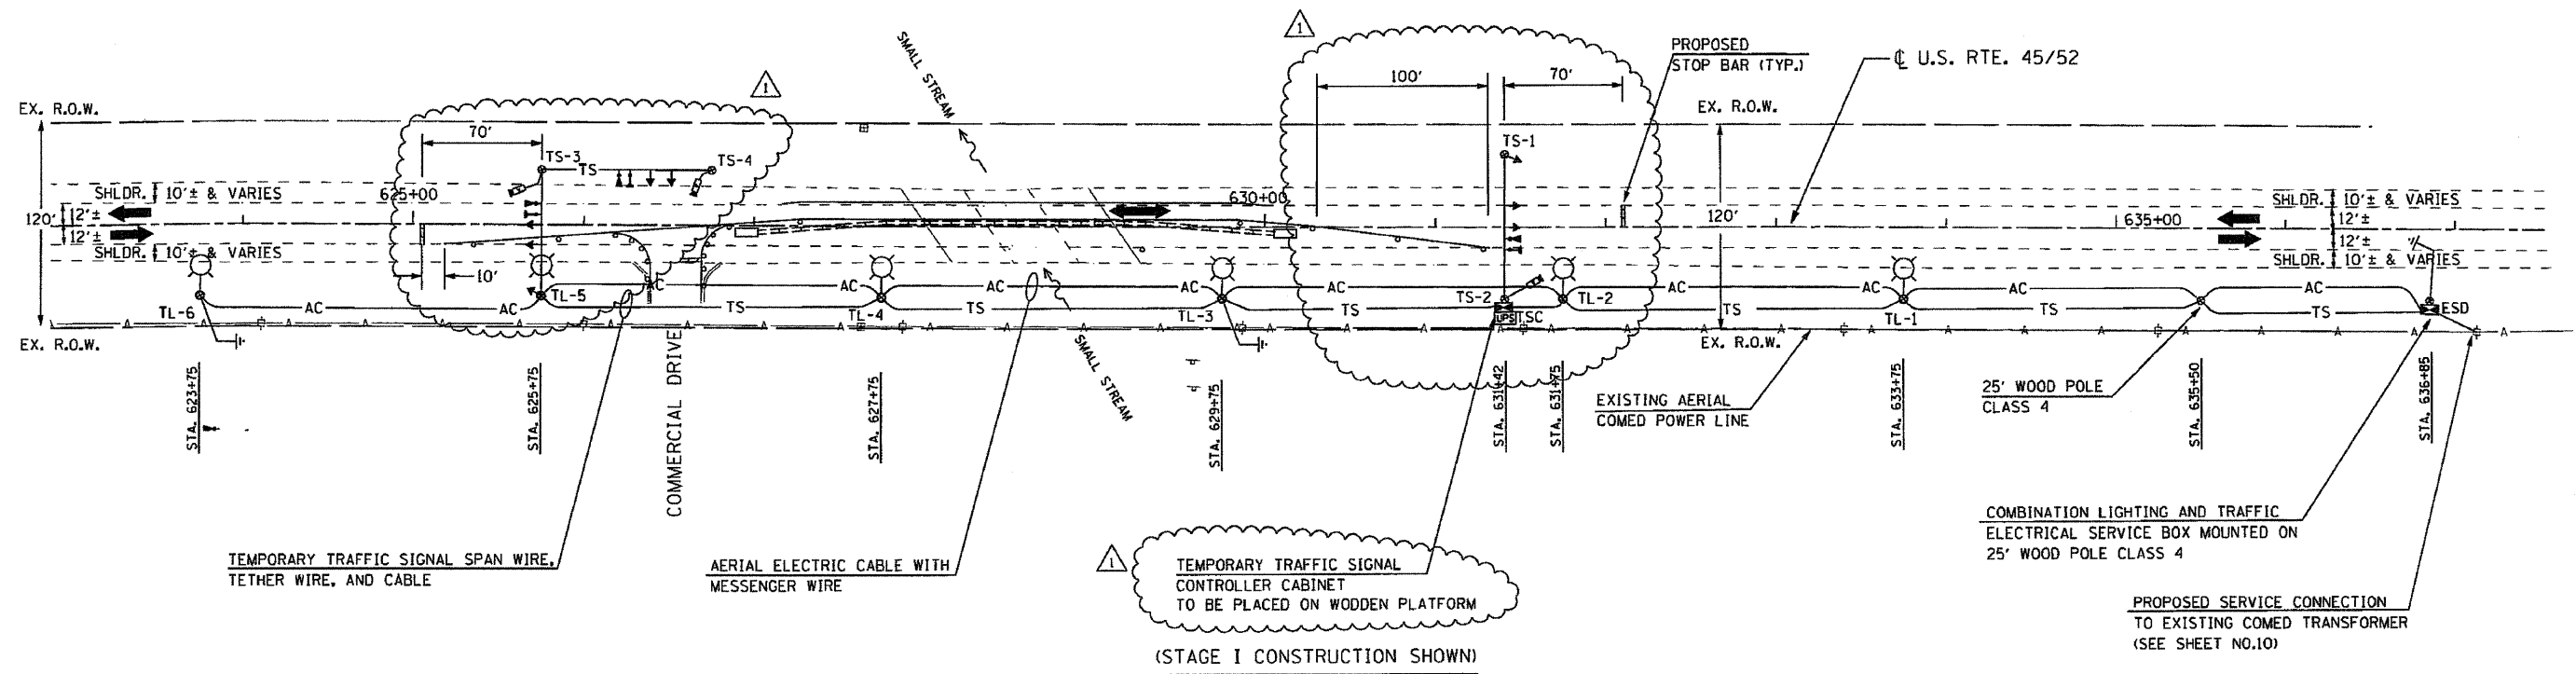

FILE NAME = 60668 signal 1.dgn
PLOT DATE = 6/29/2008

CHRISTIAN-ROGE & ASSOCIATES, INC.
ENGINEERS-PLANNERS-SURVEYORS
211 WEST WACKER DRIVE
CHICAGO, ILLINOIS 60606
PHONE: (312)372-2023 FAX: (312)372-5274

DESIGNED - M.A.	REVISED Δ ADD #1 08/28/08
DRAWN - M.A.	REVISED -
CHECKED - S.J.P. / M.A.	REVISED -
DATE - JULY 10, 2008	REVISED -

STATE OF ILLINOIS
DEPARTMENT OF TRANSPORTATION

TEMPORARY TRAFFIC SIGNAL PLAN
U.S. 45 / 52

SCALE: 1" = 50' SHEET NO. 1 OF 2 SHEETS STA. 627+50 TO STA. 629+12.1

F.A.P. RTE.	SECTION	COUNTY	TOTAL SHEETS	SHEET NO.
330	17 B-1-1-1	WILL	29	9
FED. ROAD DIST. NO. 1 (ILLINOIS) FED. AID PROJECT			CONTRACT NO. 60D68	