
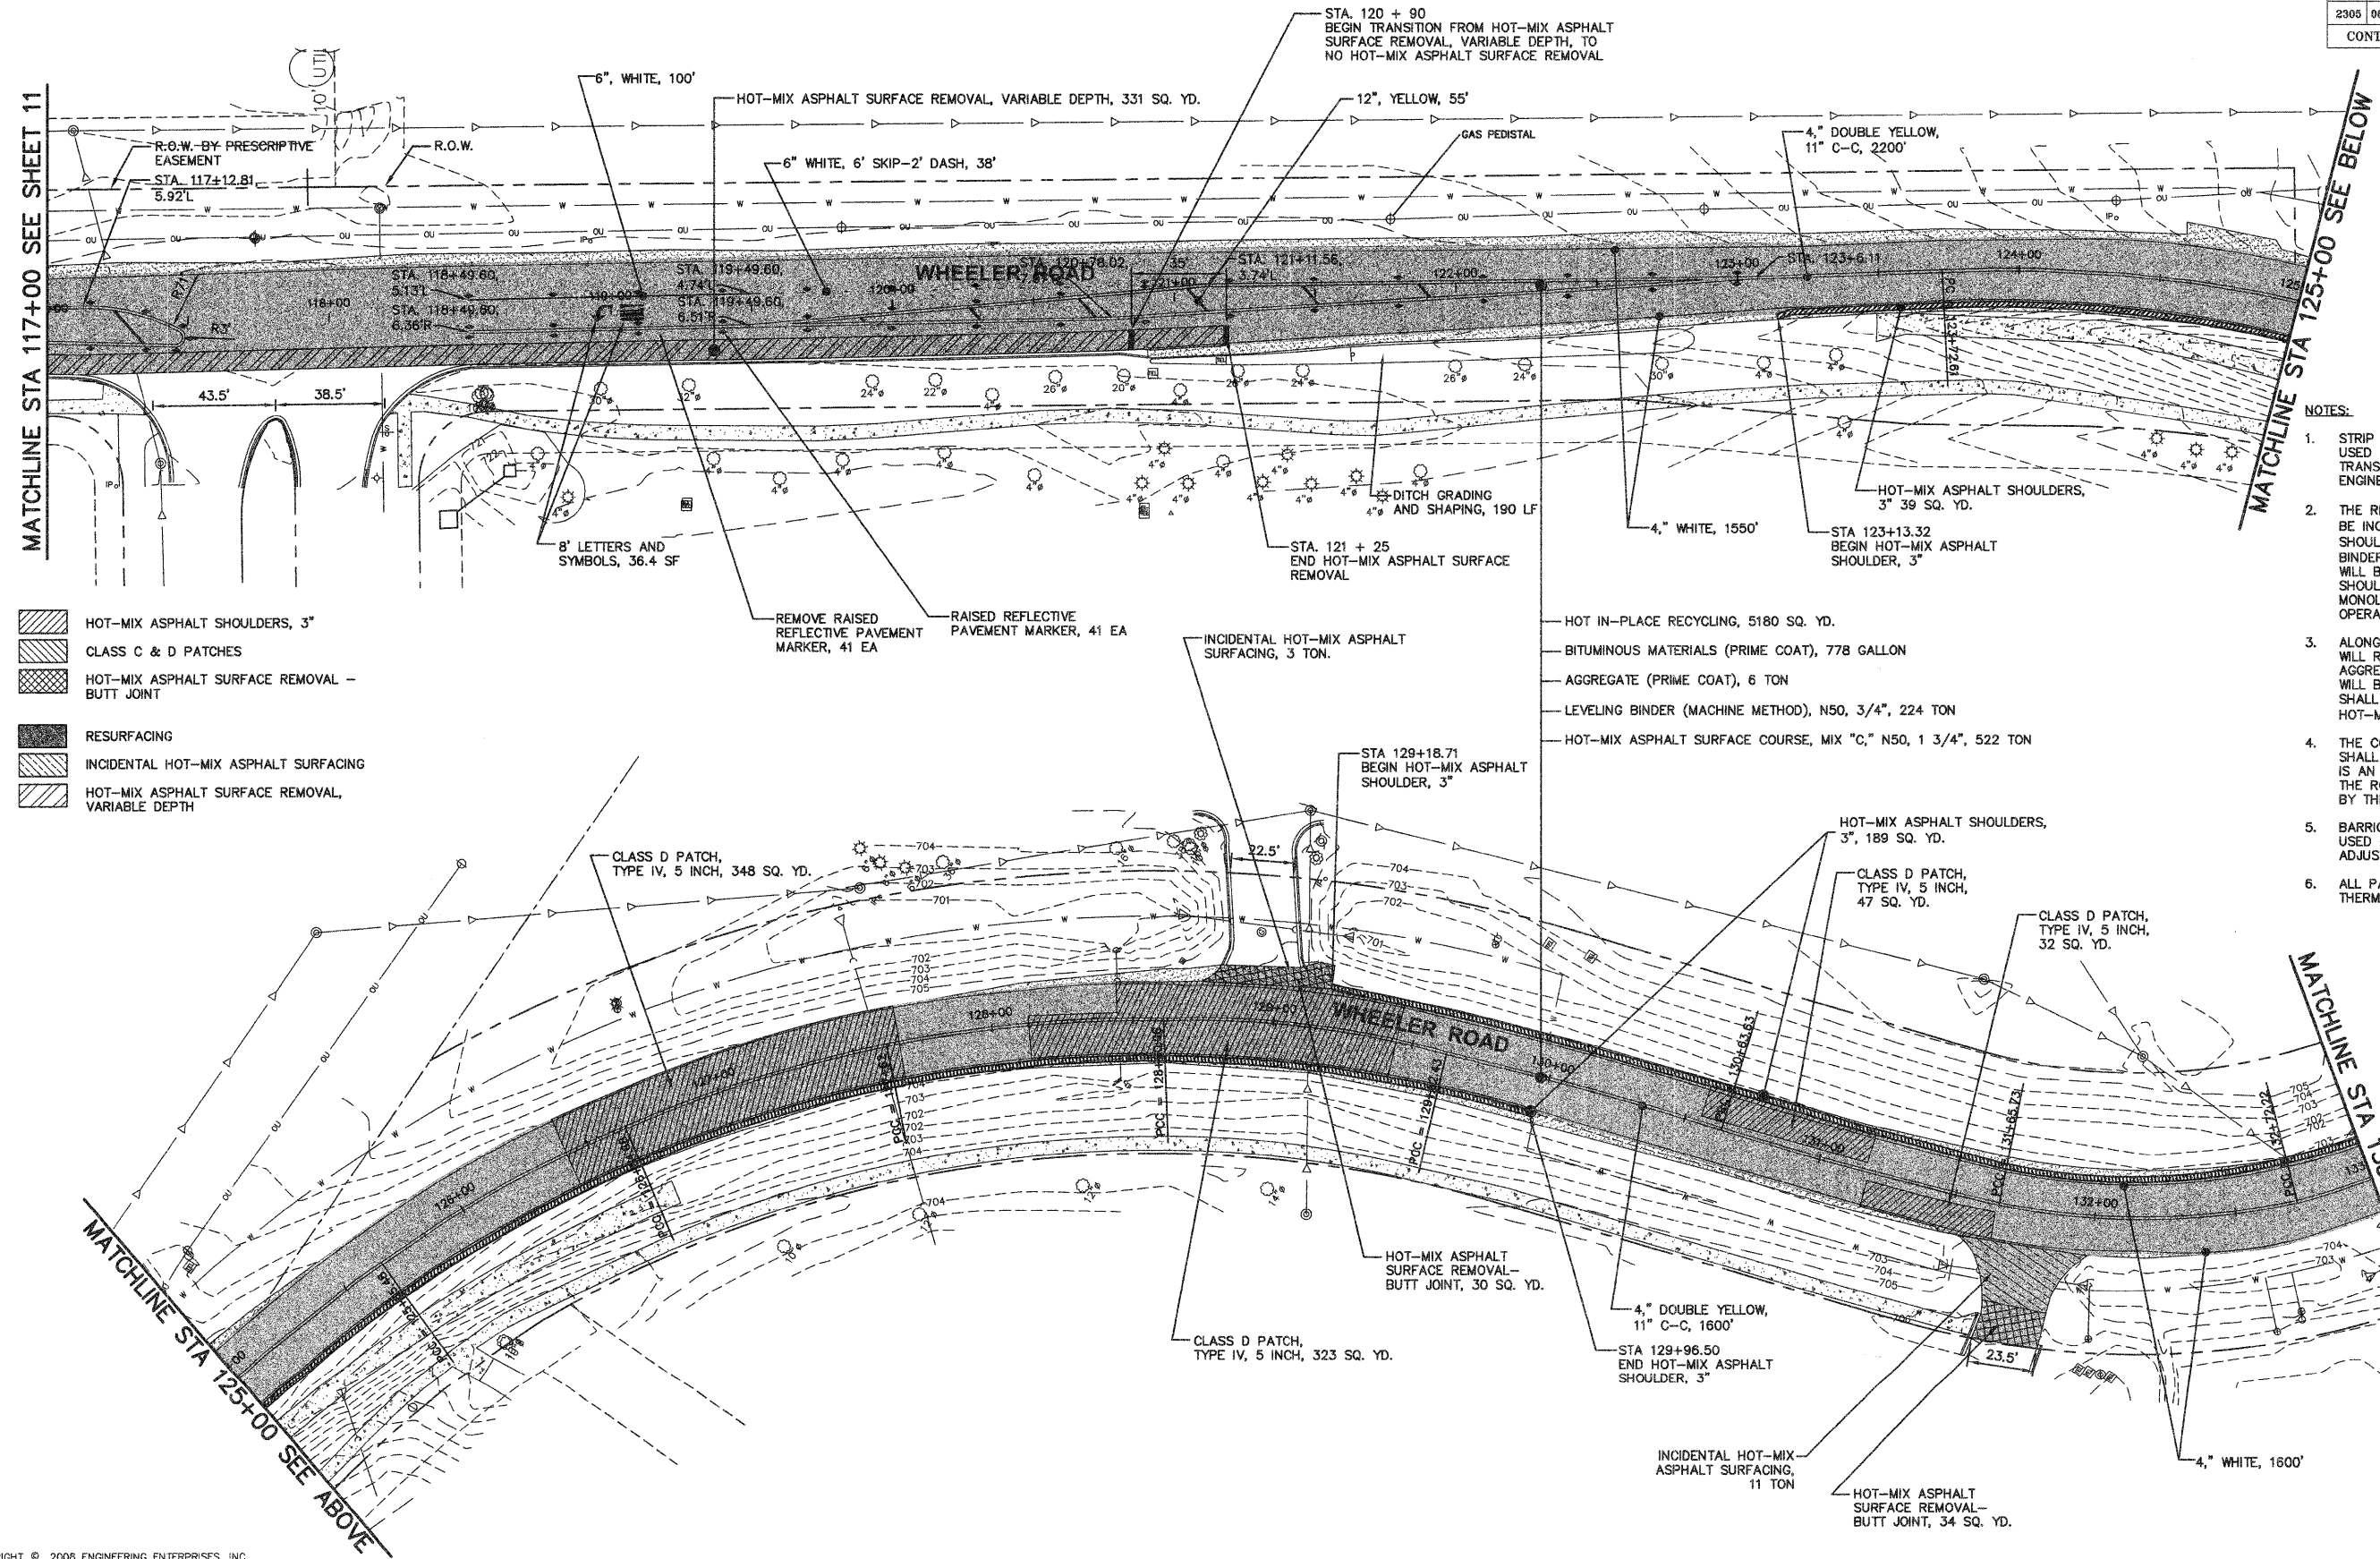



MATCHLINE STA 117+00 SEE SHEET 11

MATCHLINE STA 125+00 SEE BELOW

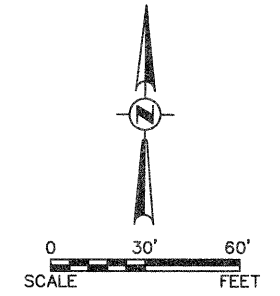

- HOT-MIX ASPHALT SHOULDERS, 3"
- CLASS C & D PATCHES
- HOT-MIX ASPHALT SURFACE REMOVAL - BUTT JOINT
- RESURFACING
- INCIDENTAL HOT-MIX ASPHALT SURFACING
- HOT-MIX ASPHALT SURFACE REMOVAL, VARIABLE DEPTH

- NOTES:
- STRIP REFLECTIVE CRACK CONTROL TO BE USED FOR ALL LONGITUDINAL CRACKS, AND TRANSVERSE CRACKS AS DIRECTED BY THE ENGINEER.
  - THE REQUIRED 3" SHOULDER EXCAVATION WILL BE INCLUDED IN THE "HOT-MIX ASPHALT SHOULDERS, 3," PAY ITEM. LEVELING BINDER 3/4" AND SURFACE COURSE, 1 3/4" WILL BE PLACED ON TOP OF THE ASPHALT SHOULDER, AND SHALL BE PAVED MONOLITHICALLY WITH THE MAINLINE PAVING OPERATORS.
  - ALONG THE PORTION OF THE ROADWAY THAT WILL RECEIVE NEW PAVED SHOULDERS, ANY AGGREGATE EXTENDING BEYOND THE SHOULDER WILL BE REMOVED AND RESTORED. THIS WORK SHALL BE CONSIDERED AS INCIDENTAL TO HOT-MIX ASPHALT SHOULDERS, 3".
  - THE CONSTRUCTION LIMIT FOR DRIVEWAYS SHALL BE AT THE ROW LINE UNLESS THERE IS AN EXISTING CONCRETE APRON CLOSER TO THE ROADWAY, OR AS OTHERWISE DIRECTED BY THE ENGINEER.
  - BARRICADES OR TEMPORARY RAMPS TO BE USED BY THE CONTRACTOR AROUND UTILITY ADJUSTMENTS AS DIRECTED BY THE ENGINEER
  - ALL PAVEMENT MARKINGS ARE TO BE THERMOPLASTIC.

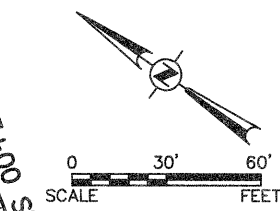

MATCHLINE STA 125+00 SEE ABOVE

MATCHLINE STA 133+00 SEE SHEET 13

Plotted: July 15, 2008 @ 10:29 AM By: Jim Galas - Tab: 12 Plan 22a34

COPYRIGHT © 2008 ENGINEERING ENTERPRISES, INC.

**Engineering Enterprises, Inc.**  
 CIVIL ENGINEERS & LAND SURVEYORS  
 52 Wheeler Road  
 Sugar Grove, Illinois 60554  
 Phone: (630) 466-9350

**VILLAGE OF SUGAR GROVE**  
 10 MUNICIPAL DRIVE  
 SUGAR GROVE, IL 60554

NO.	DATE	REVISIONS
2	7/15/08	PER IDOT COMMENTS
1	7/2/08	PER IDOT COMMENTS

**WHEELER ROAD LAPP RESURFACING**

**PLAN, CONSTRUCTION NOTES, AND DETAILS**

DATE:	MAY 2008
PROJECT NO:	SG0825
FILE NO:	SG0825-PLAN
SHEET	<b>12</b> OF <b>18</b>

Path: \SBSK\PROJ\SG0825\DWG\FINAL\_ENG\SG0825-PLAN