
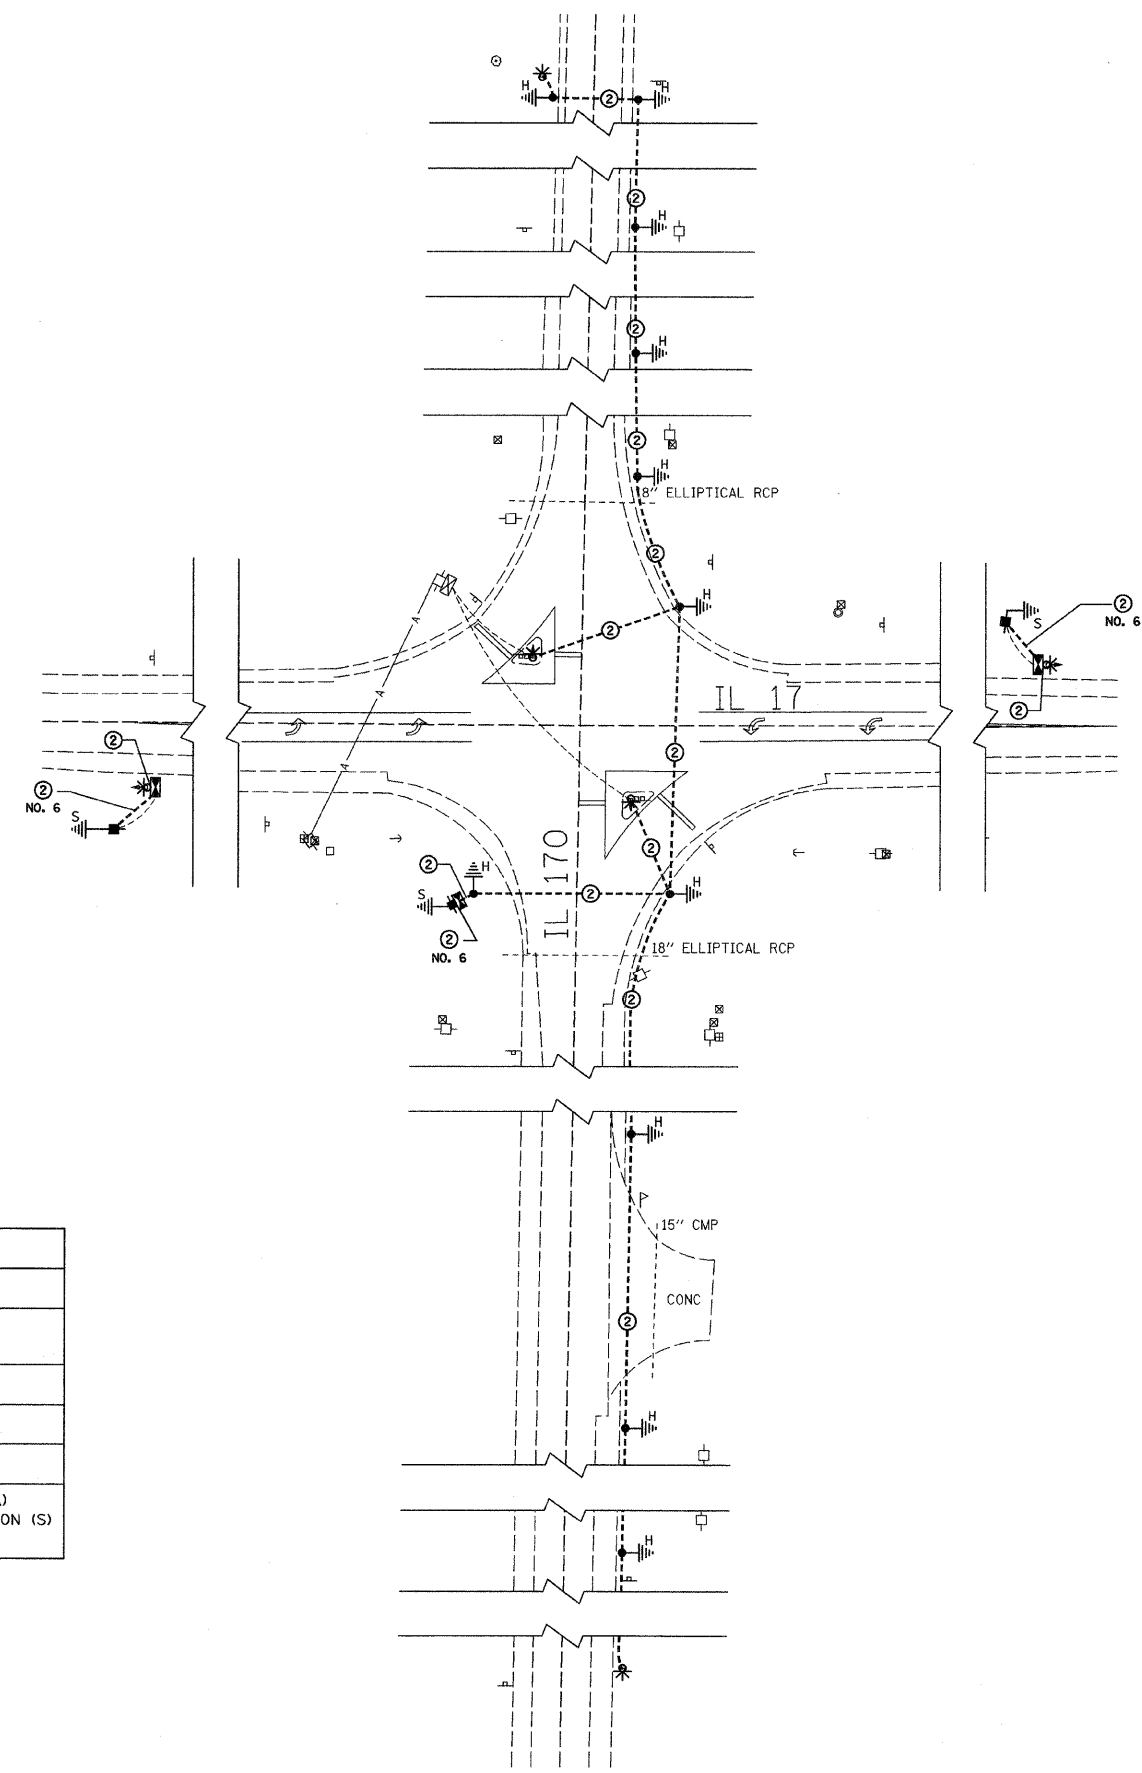


F.A.P. RTE.	SECTION	COUNTY	TOTAL SHEETS	SHEET NO.
649	28 N & I	LIVINGSTON	6	5
STA.		TO STA.		
FED. ROAD DIST. NO.	ILLINOIS	FED. AID PROJECT		

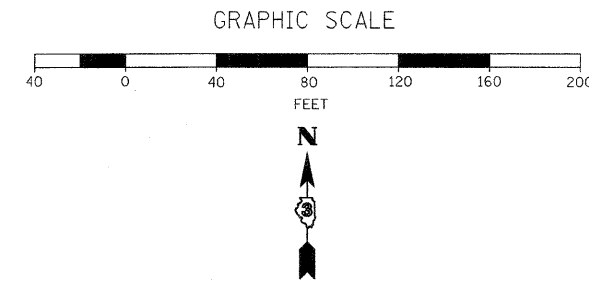

TRAFFIC SIGNALS LEGEND		
EXISTING	PROPOSED	
	⊙	DETNOTES NUMBER OF CONDUCTORS (NEW) ALL CABLE NO. 14 EXCEPT AS INDICATED
□	■	SERVICE INSTALLATION
	⚡	FLASHER CONTROLLER
*	*	12" FLASHER BEACON
	⚡	GROUND ROD AT POST (P) OR MAST ARM (MA) OR CONTROLLER (C) OR SERVICE INSTALLATION (S) OR HANDHOLE (H)

REVISIONS	
NAME	DATE

ILLINOIS DEPARTMENT OF TRANSPORTATION

CABLE PLAN
FAP 649 (IL 17)
SECTION 28 N & I
LIVINGSTON COUNTY

SCALE: VERT. 1" = 40'
 HORIZ. 1" = 40'

DATE 05/08

DRAWN BY NOE
 CHECKED BY JLS