


PLAN

WEIGH STATION CLOSED

BLACK ON ORANGE
48" X 30" (FO)

WEIGH STATION CLOSED

BLACK ON ORANGE
48" X 30" (FO)

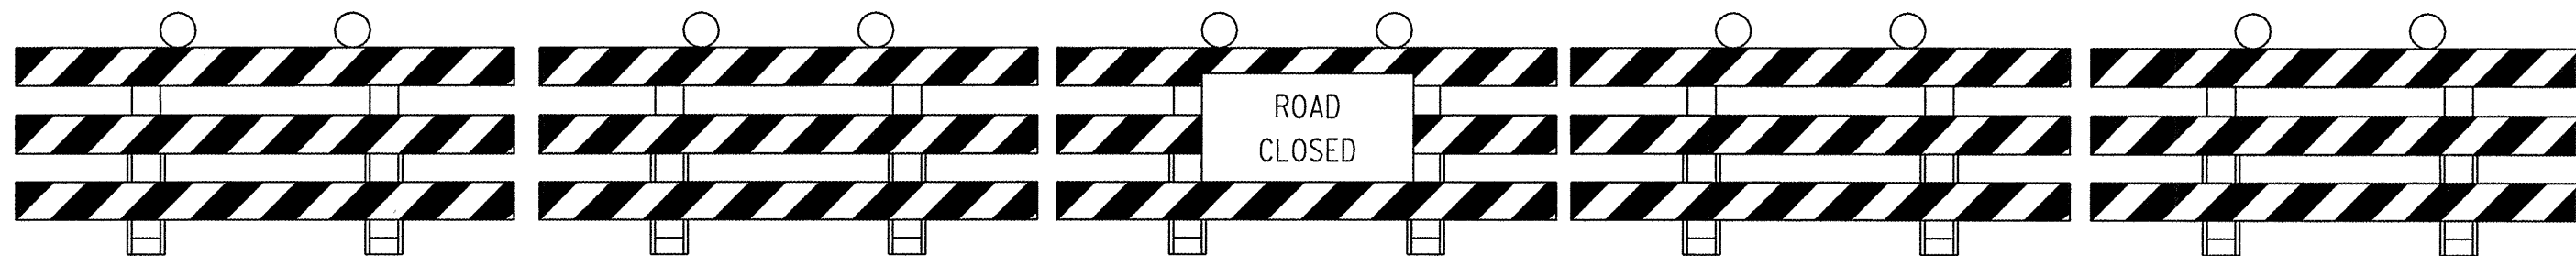

TYPICAL ROAD CLOSURE

FILE NAME =
c:\projects\main\09\cm312\details.dgn

USER NAME = carpenterdj
PLOT SCALE = 100.0000' / IN.
PLOT DATE = Jul 11, 2008 - 01:32:25 PM

DESIGNED - Ron Woodshank	REVISED -
DRAWN - Ron Woodshank	REVISED -
CHECKED -	REVISED -
DATE -	REVISED -

STATE OF ILLINOIS
DEPARTMENT OF TRANSPORTATION

TRAFFIC CONTROL DETAILS

SCALE: SHEET NO. 1 OF 1 SHEETS STA. TO STA.

* TRUCK WEIGH STATION #17 (I-1)

F.A.P. RTE.	SECTION	COUNTY	TOTAL SHEETS	SHEET NO.
317	*	IROQUOIS	19	8
FED. ROAD DIST. NO. [ILLINOIS]			CONTRACT NO. 66849	