


EXISTING SECTION A-A

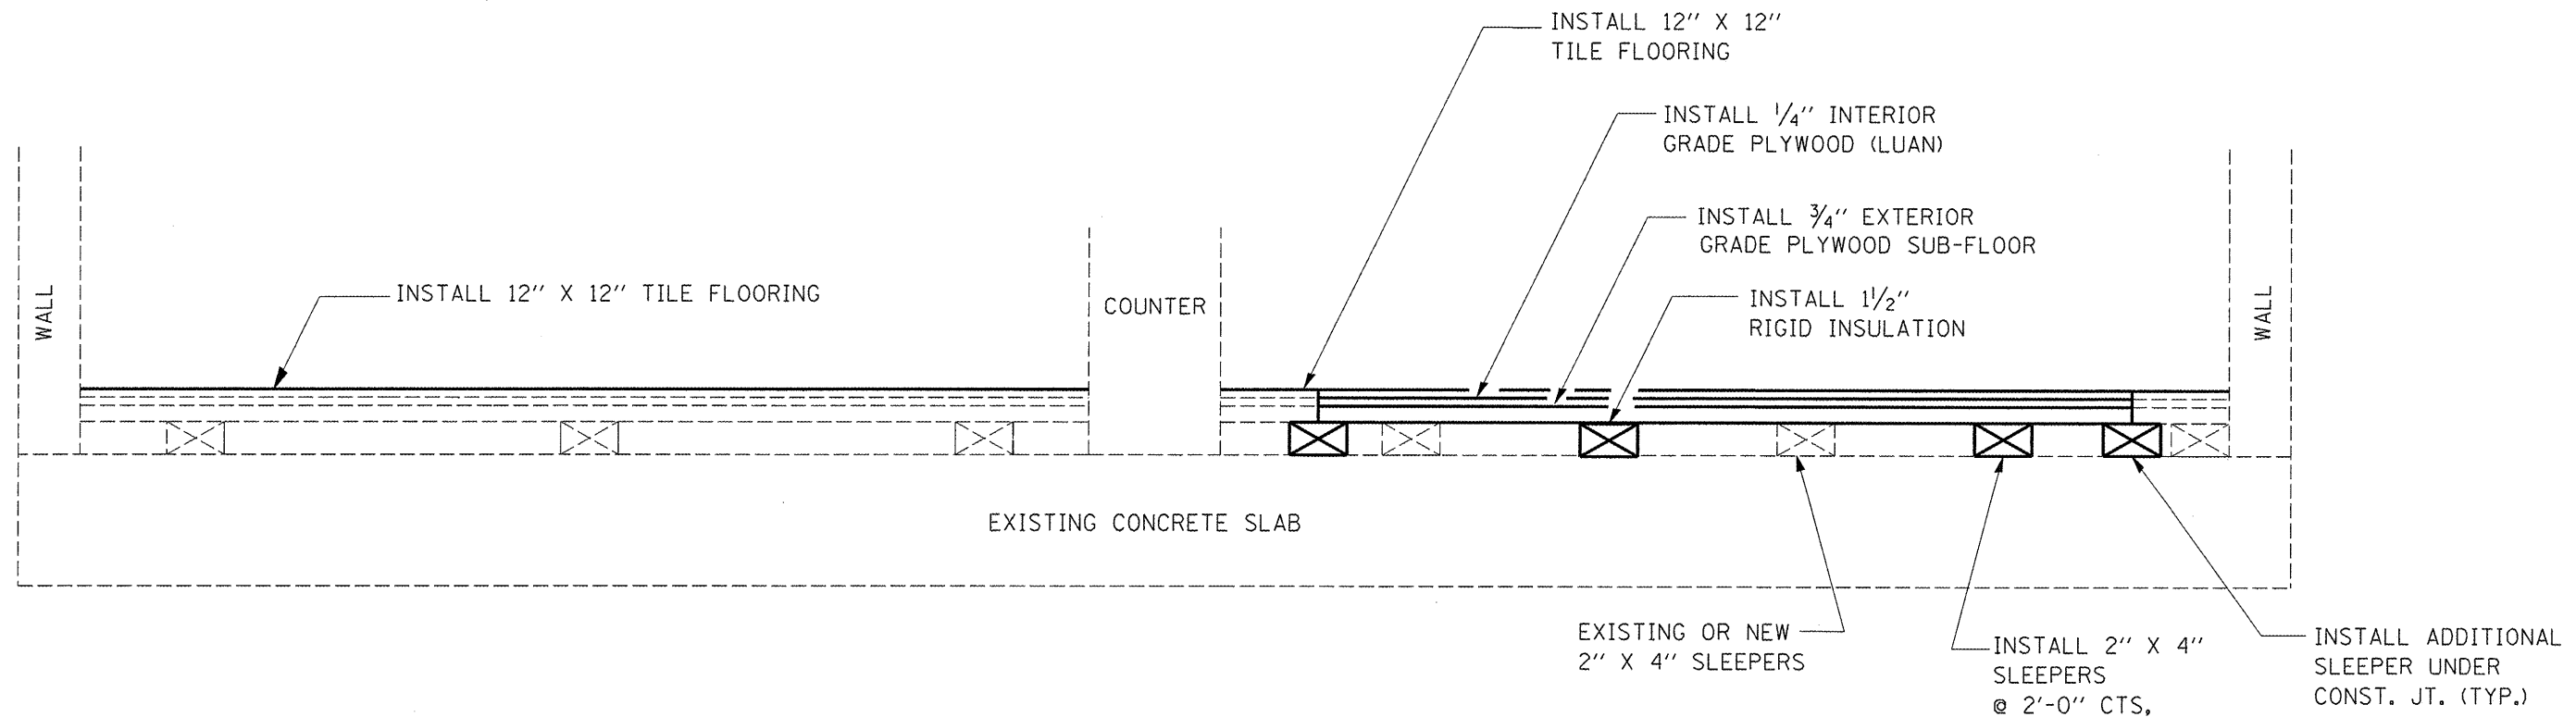

PROPOSED SECTION A-A

FILE NAME =	USER NAME = carpenterdj	DESIGNED - Ron Woodshank	REVISED -
ct\projects\main09\cm312\details.dgn		DRAWN - Ron Woodshank	REVISED -
PLOT SCALE = 100.0000 / IN.		CHECKED -	REVISED -
PLOT DATE = Jul 11, 2008 - 01:32:44 PM		DATE -	REVISED -

**STATE OF ILLINOIS
DEPARTMENT OF TRANSPORTATION**

SECTION A-A

SCALE: SHEET NO. 1 OF 1 SHEETS STA. TO STA.

* TRUCK WEIGH STATION #17 (I-1)

F.A.P. RTE.	SECTION	COUNTY	TOTAL SHEETS	SHEET NO.
317		IROQUOIS	19	11
FED. ROAD DIST. NO. ILLINOIS			CONTRACT NO. 66849	