


# PLAN

NOTE: SEE STANDARD 442101 FOR DETAILS NOT SHOWN

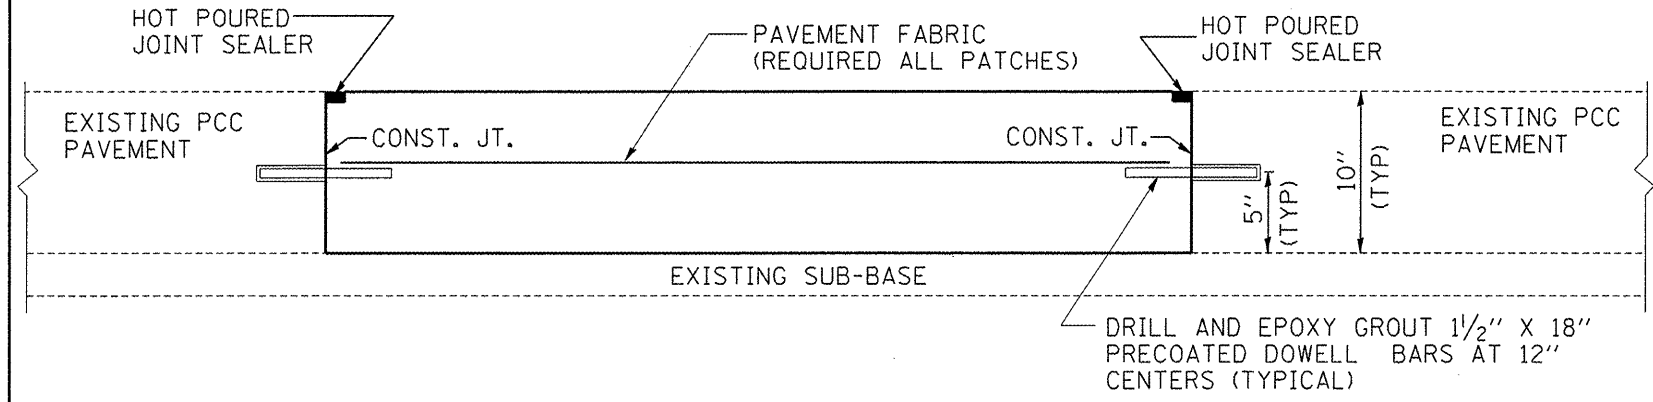

# CLASS B PATCHING DETAIL

FILE NAME =	USER NAME = carpenterdj	DESIGNED - Ron Woodshank	REVISED -
cr\projects\main\09\com312\details.dgn		DRAWN - Ron Woodshank	REVISED -
PLOT SCALE = 100.0000' / IN.		CHECKED -	REVISED -
PLOT DATE = Jul 11, 2008 - 01:32:50 PM		DATE -	REVISED -

**STATE OF ILLINOIS  
DEPARTMENT OF TRANSPORTATION**

**CLASS B PATCHING**

SCALE: SHEET NO. 1 OF 1 SHEETS STA. TO STA.

\* TRUCK WEIGH STATION #17 (I-1)

F.A.P. RTE. 317	SECTION *	COUNTY IROQUOIS	TOTAL SHEETS 19	SHEET NO. 12
FED. ROAD DIST. NO. ILLINOIS		CONTRACT NO. 66849		