


F.A.P.	SECTION	COUNTY	TOTAL SHEETS	SHEET NO.
721*	114BR-2*	DE WITT	64	46
STA. 670+00.00		TO STA. 671+00.00		
FED. ROAD DIST. NO.		ILLINOIS FED. AID PROJECT		
*F.A.P. 760				
*SECTION 124BR-1				
CONTRACT NO. 70014				

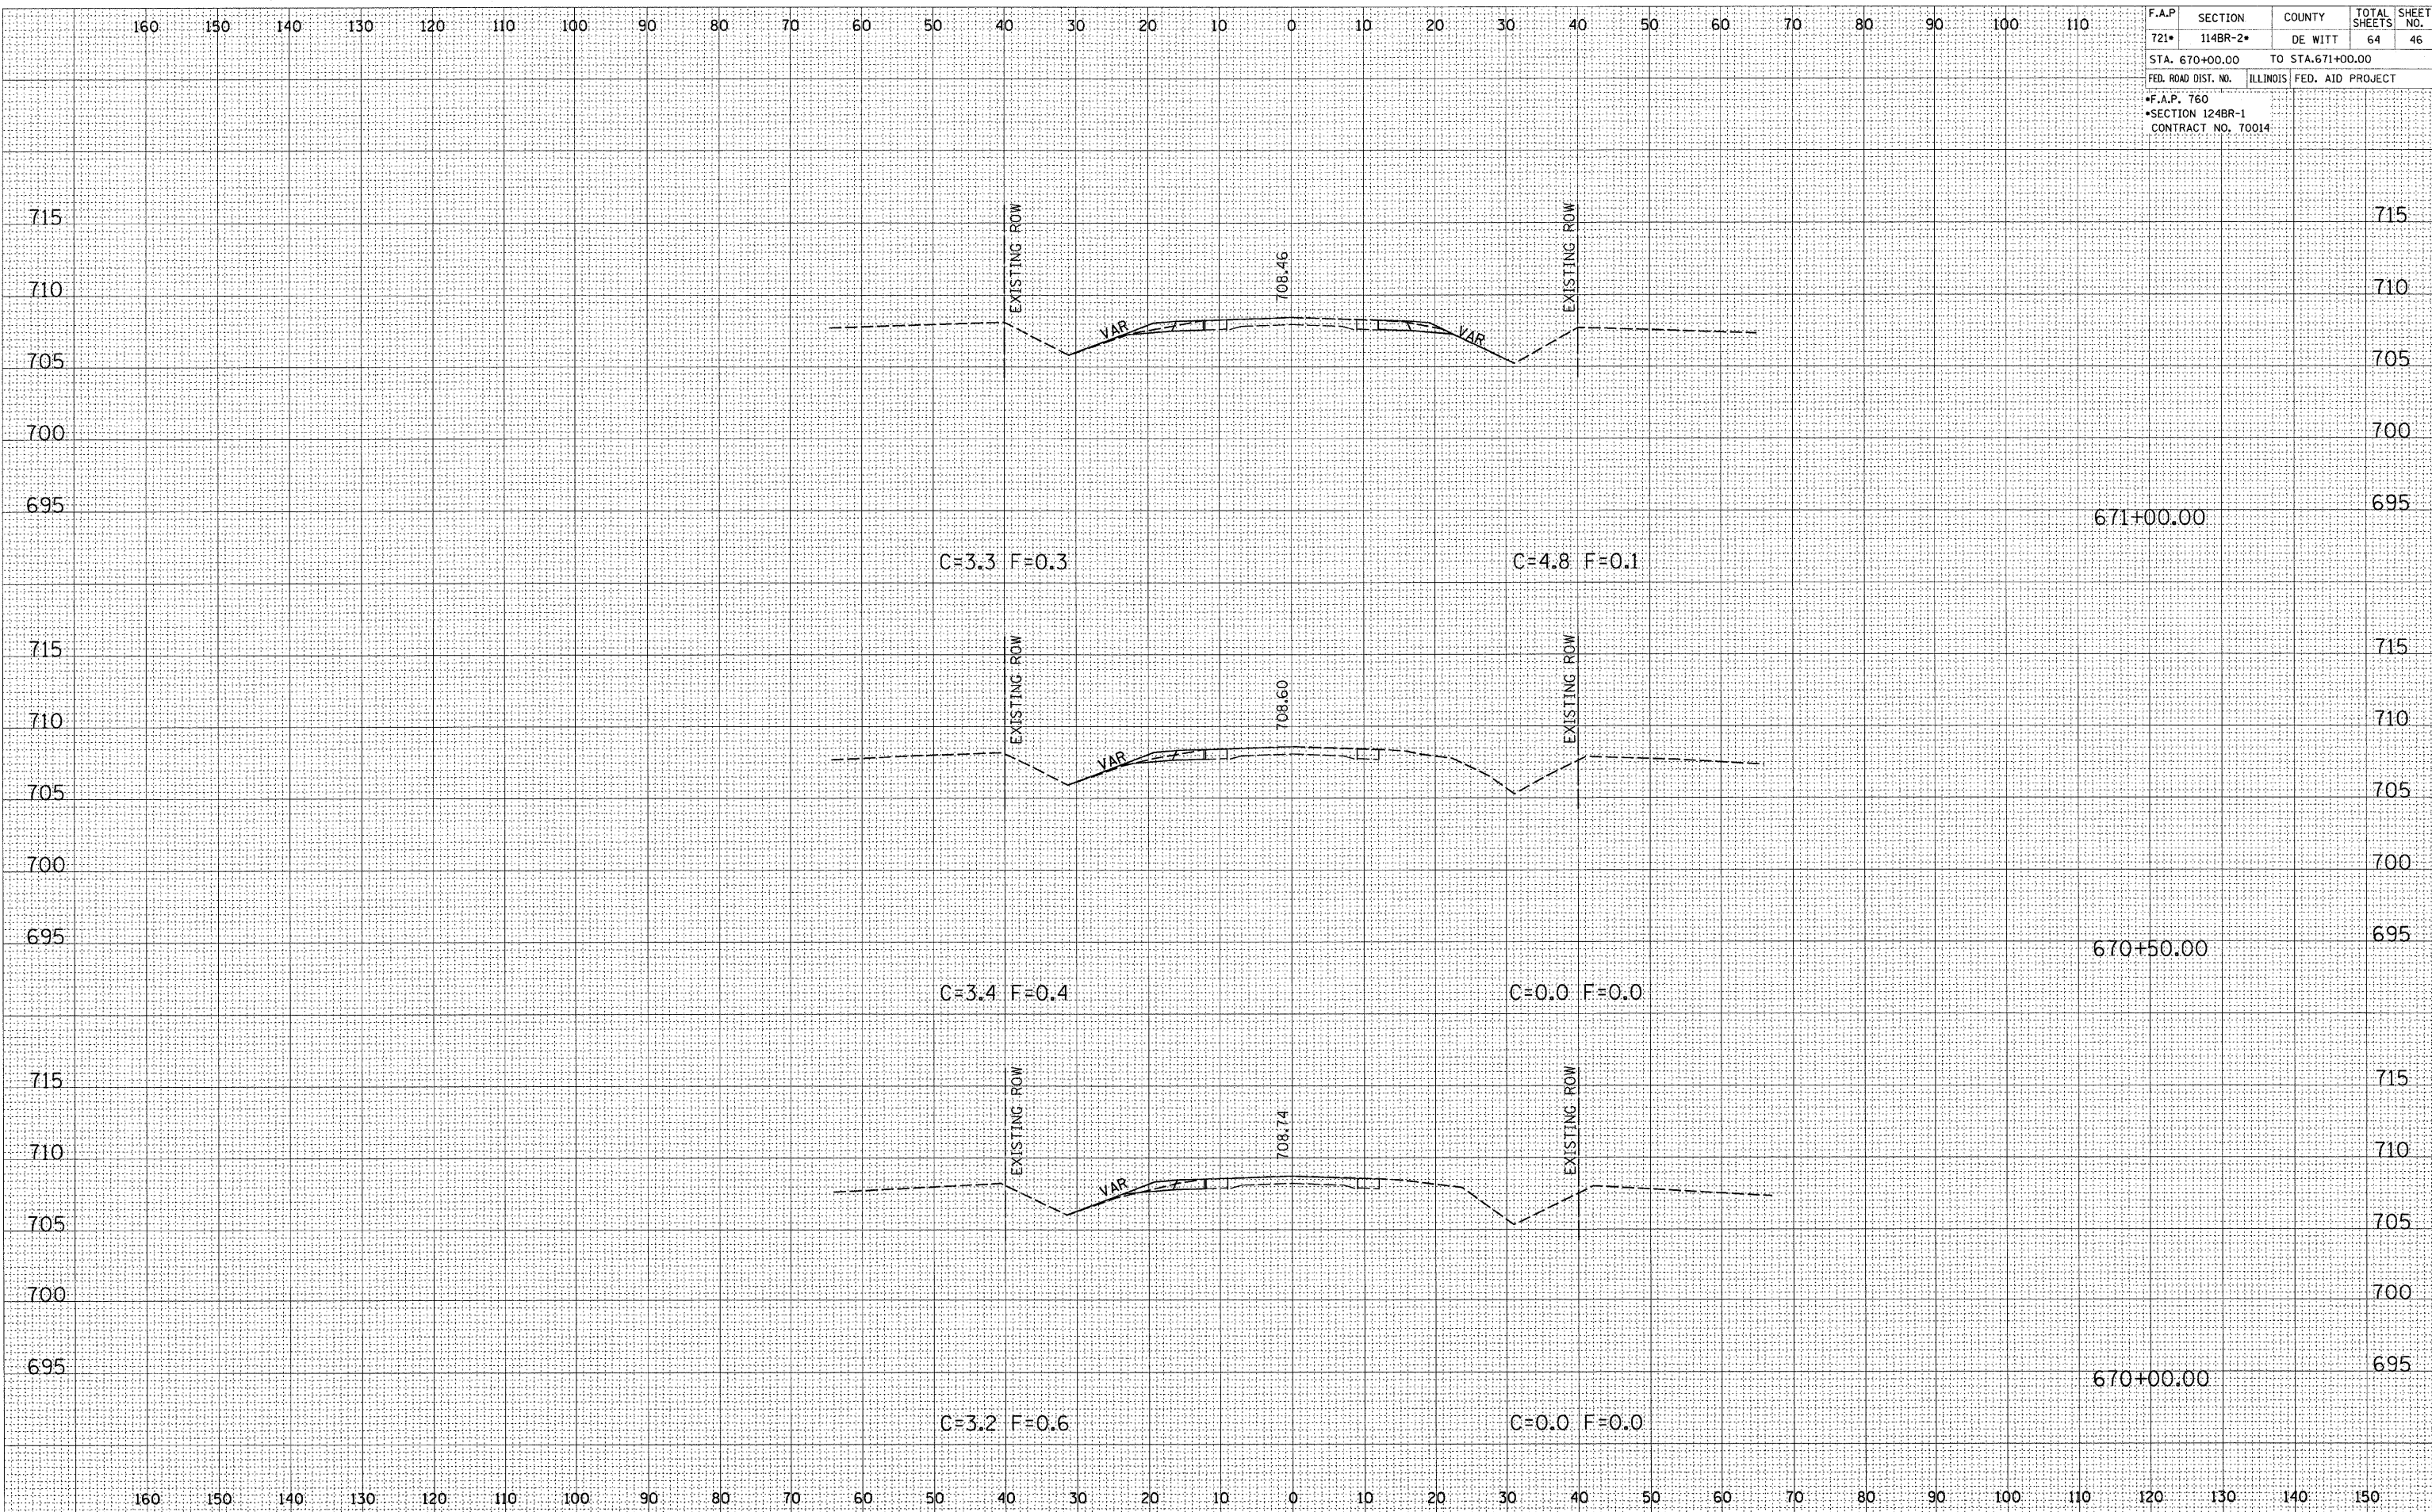

DATE _____ BY _____

FINAL SURVEY SURVEYED _____

NOTE BOOK NO. _____

PLOTTED _____

TEMPLATE AREAS CHECKED _____

DATE _____ BY _____

ORIGINAL SURVEY SURVEYED _____

NOTE BOOK NO. _____

PLOTTED _____

TEMPLATE AREAS CHECKED _____

CROSS SECTIONS, FAP 721 (IL-10), STA 670+00.00 TO STA 671+00.00