


F.A.P.	SECTION	COUNTY	TOTAL	SHEET
721*	114BR-2*	DEWITT	64	56
STA. 68+50.00		TO STA. 69+50.00		
FED. ROAD DIST. NO.		ILLINOIS	FED. AID PROJECT	

*F.A.P. 760
 *SECTION 124BR-1
 CONTRACT NO. 70014

DATE	BY

DATE	BY

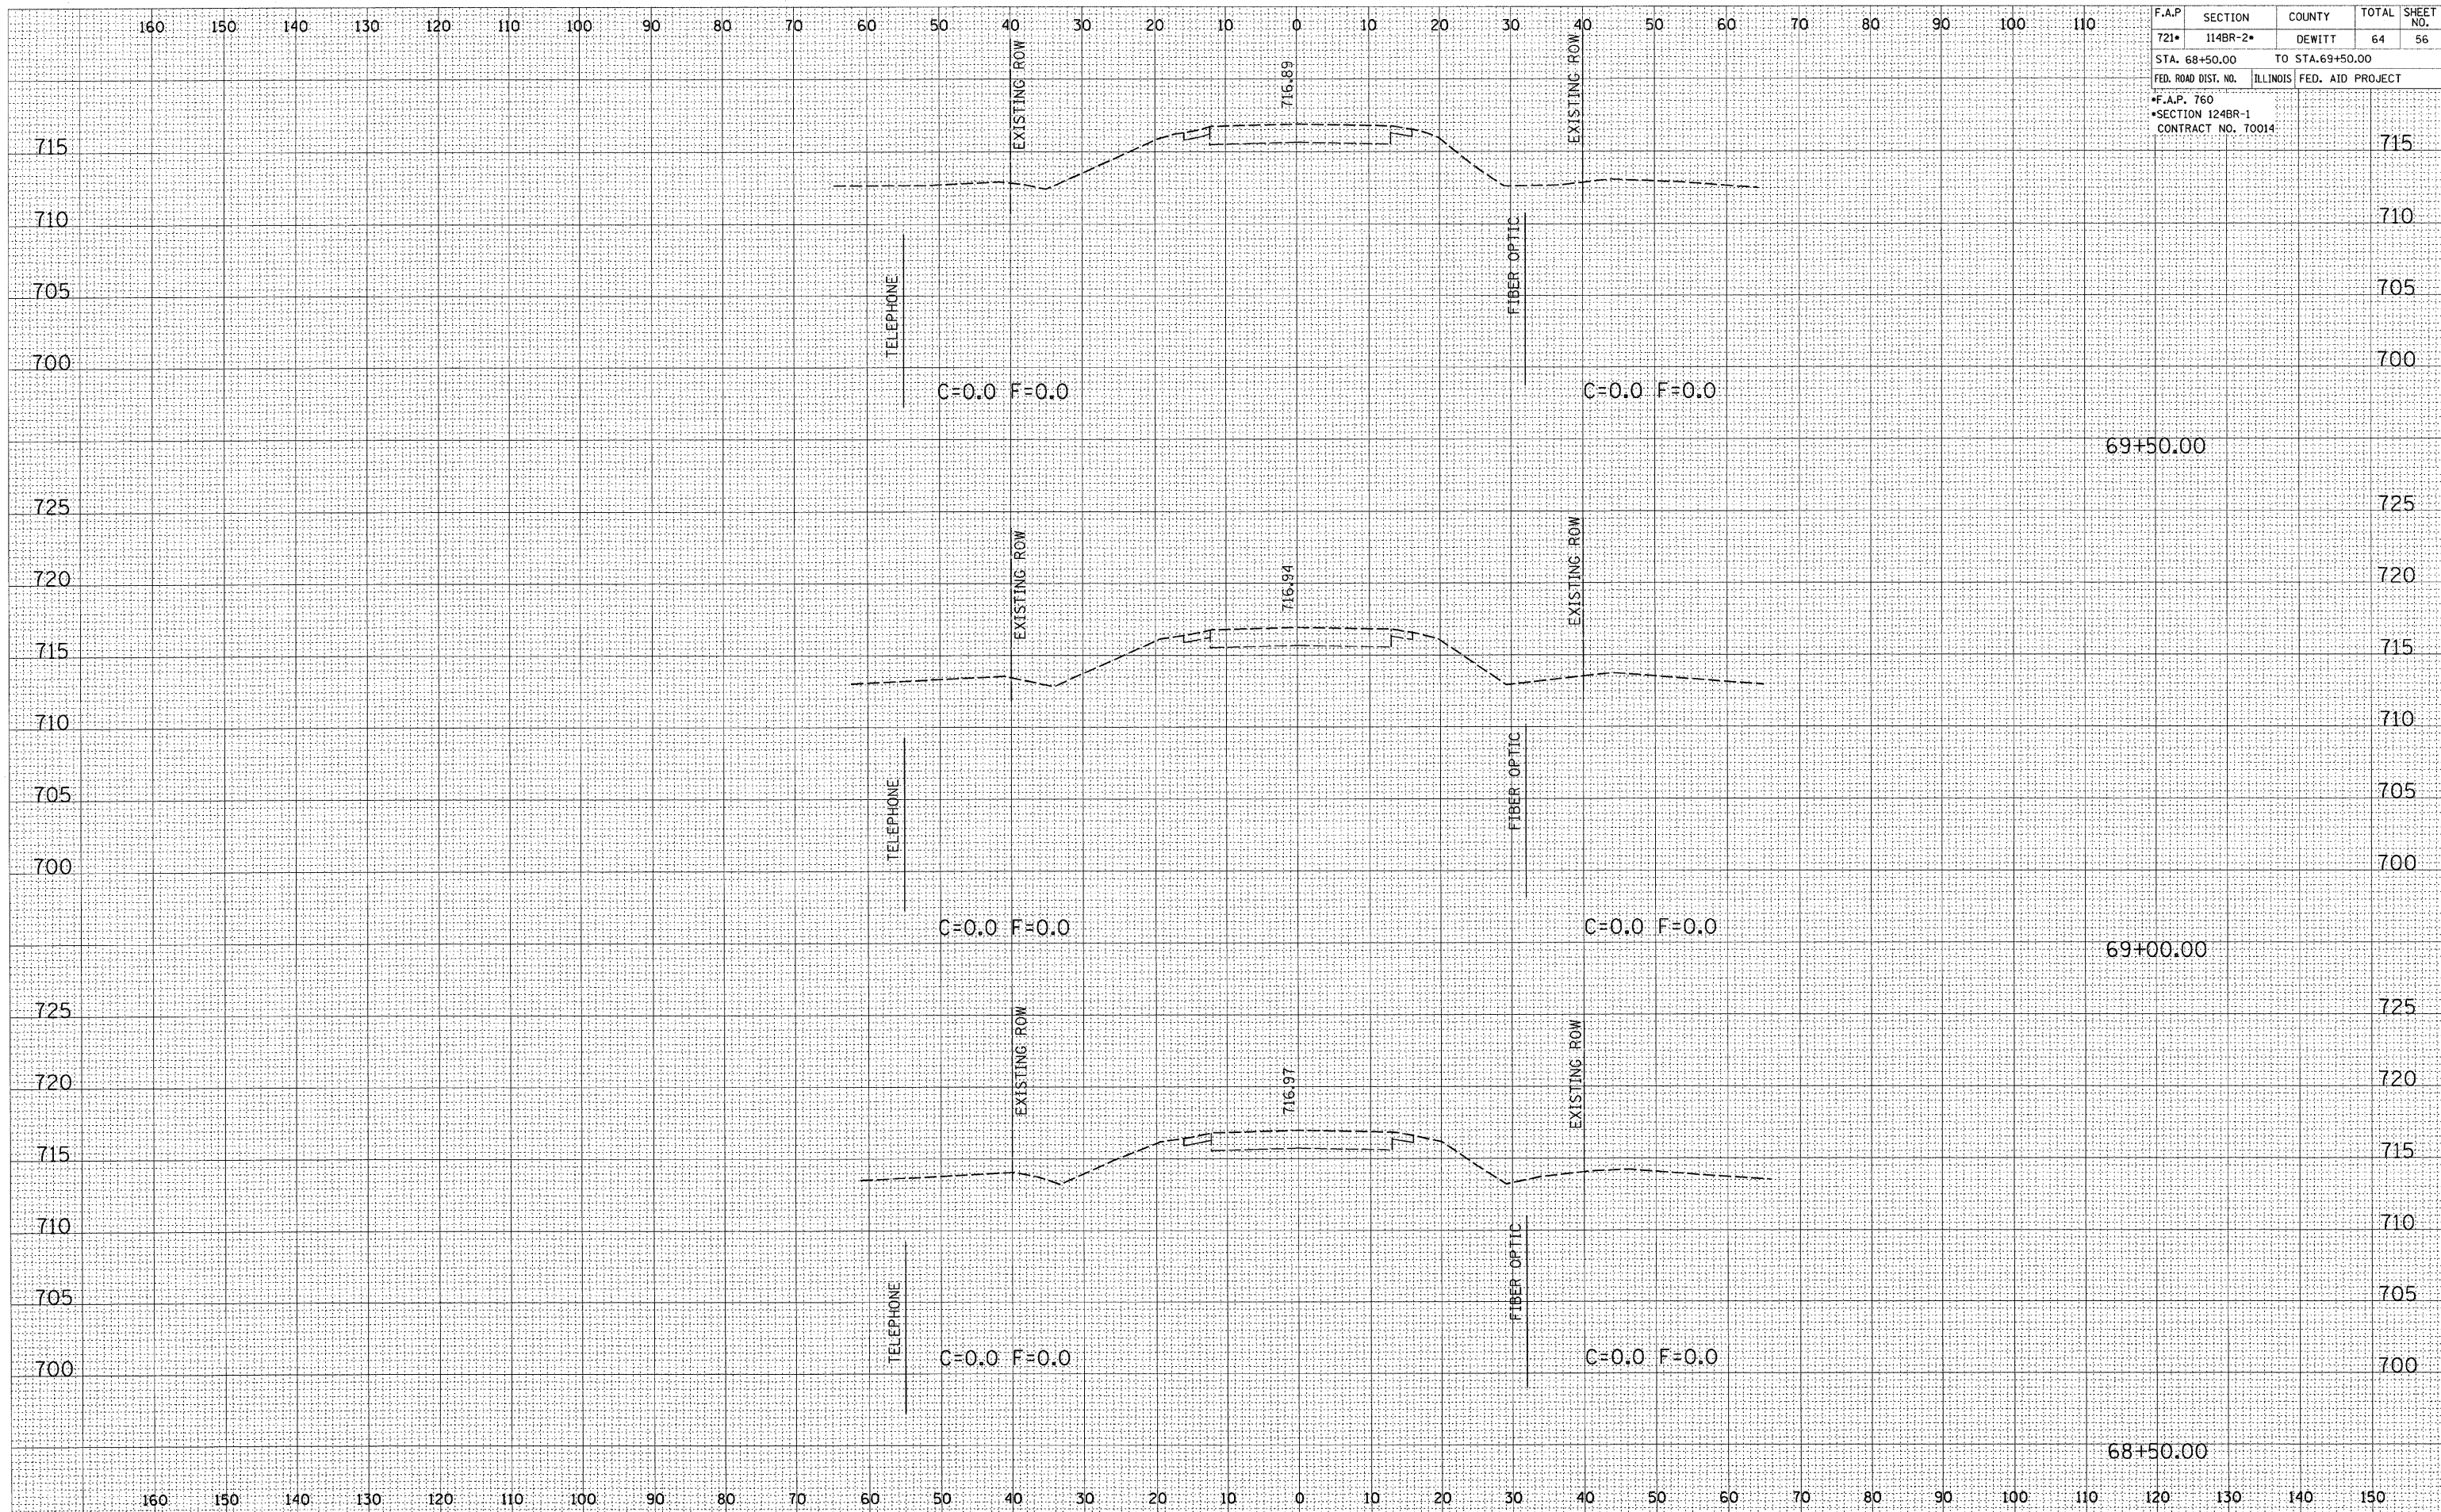

CROSS SECTIONS, FAP ROUTE 760 (IL-48), STA 68+50.00 TO STA 69+50.00