


PROPOSED TYPICAL CROSS SECTION

STATION TO STATION
50+51.00 60+00.00

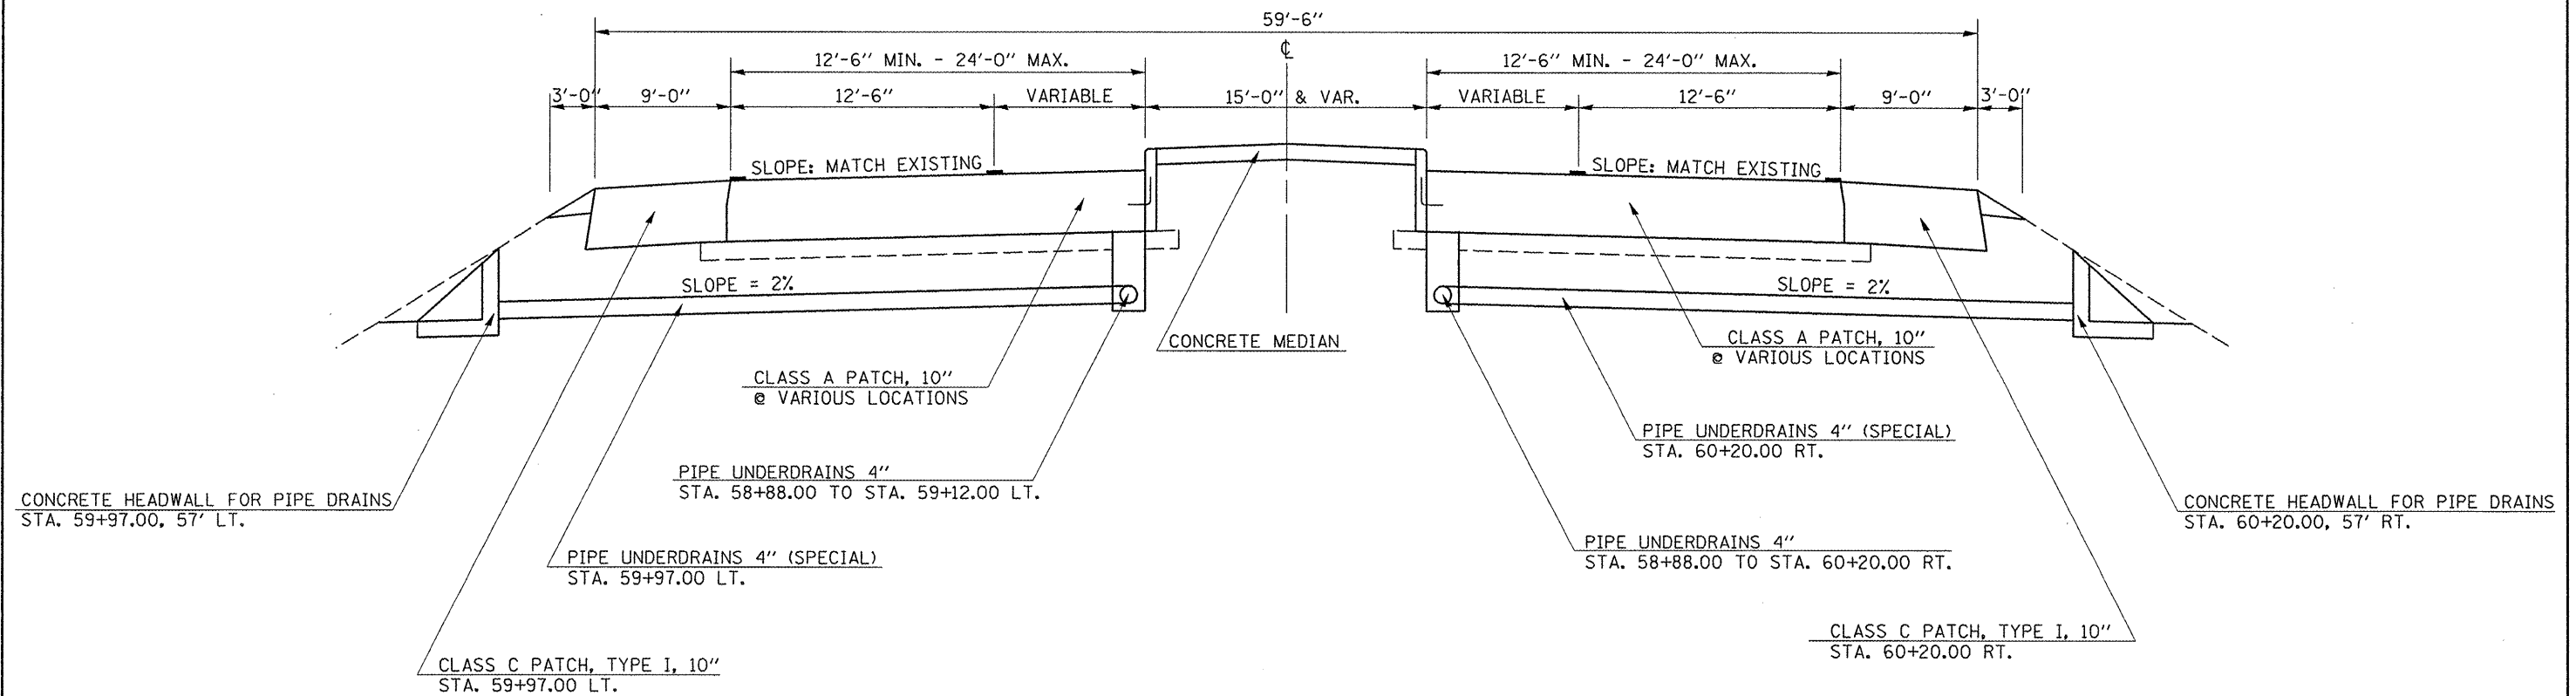

| | | | |
|--|-------------------|------------|-----------|
| FILE NAME = c:\projects\570733\70733plans.dgn | USER NAME = craig | DESIGNED - | REVISED - |
| | | DRAWN - | REVISED - |
| | | CHECKED - | REVISED - |
| | | DATE - | REVISED - |
| | | | |

**STATE OF ILLINOIS
DEPARTMENT OF TRANSPORTATION**

| | | | |
|---------------------------------------|-----------|-----------|--------------|
| PROPOSED TYPICAL CROSS SECTION | | | |
| SCALE: | SHEET NO. | OF SHEETS | STA. TO STA. |

| | | | | |
|---|-----------------------|-------------------|--------------------|----------------|
| F.A. RTE. 749 | SECTION (15,21-25) | COUNTY DOUGLAS | TOTAL SHEETS 8 | SHEET NO. 6 |
| FED. ROAD DIST. NO. ILLINOIS FED. AID PROJECT | | | CONTRACT NO. 70733 | |