


EASTBOUND UNIVERSITY PARK DRIVE EXISTING TYPICAL SECTION
 STA. 201+00.00 TO STA. 205+38.25

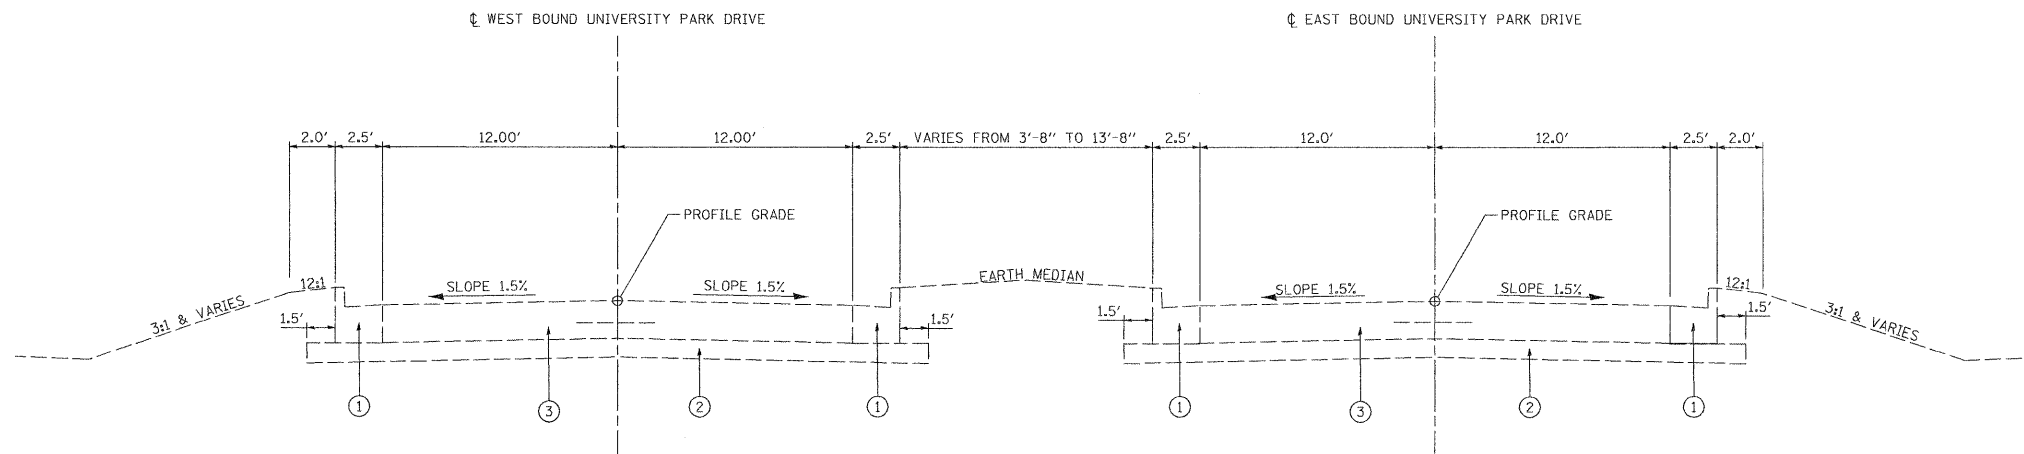

WESTBOUND UNIVERSITY PARK DRIVE EXISTING TYPICAL SECTION
 STA. 304+27.67 TO STA. 305+10.22

EASTBOUND UNIVERSITY PARK DRIVE EXISTING TYPICAL SECTION
 STA. 205+38.25 TO STA. 206+18.78

LEGEND

- ① EXISTING COMBINATION CONCRETE CURB AND GUTTER, TYPE B-6.24
- ② EXISTING AGGREGATE BASE COURSE, TYPE B 4"
- ③ EXISTING PORTLAND CEMENT CONCRETE PAVEMENT 8"
- ④ EXISTING PROCESSING MODIFIED SOIL 12"
- ⑤ EXISTING HOT-MIX ASPHALT BINDER COURSE, IL-19.0, N70 12"
- ⑥ EXISTING POLYMERIZED HOT-MIX ASPHALT SURFACE COURSE, MIX "D", N70 2"
- ⑦ EXISTING HOT-MIX ASPHALT SHOULDER 14"
- ⑧ EXISTING AGGREGATE WEDGE

FILE NAME #FILEL#	USER NAME = jeramy	DESIGNED - BFK	REVISED -	STATE OF ILLINOIS DEPARTMENT OF TRANSPORTATION	EXISTING TYPICAL SECTIONS			F.A.P. RTE.	SECTION	COUNTY	TOTAL SHEETS	SHEET NO.	
	PLOT SCALE = #SCALE#	DRAWN - JDH	REVISED -					592	65I-TS-1	MADISON	50	5	
	PLOT DATE = 7/8/2008	CHECKED - BFK	REVISED -		SCALE: N.T.S.	SHEET NO. 2 OF 2 SHEETS	STA.	TO STA.	FED. ROAD DIST. NO. 8 ILLINOIS FED. AID PROJECT				
		DATE - 6/18/08	REVISED -		CONTRACT NO. 76B41								