
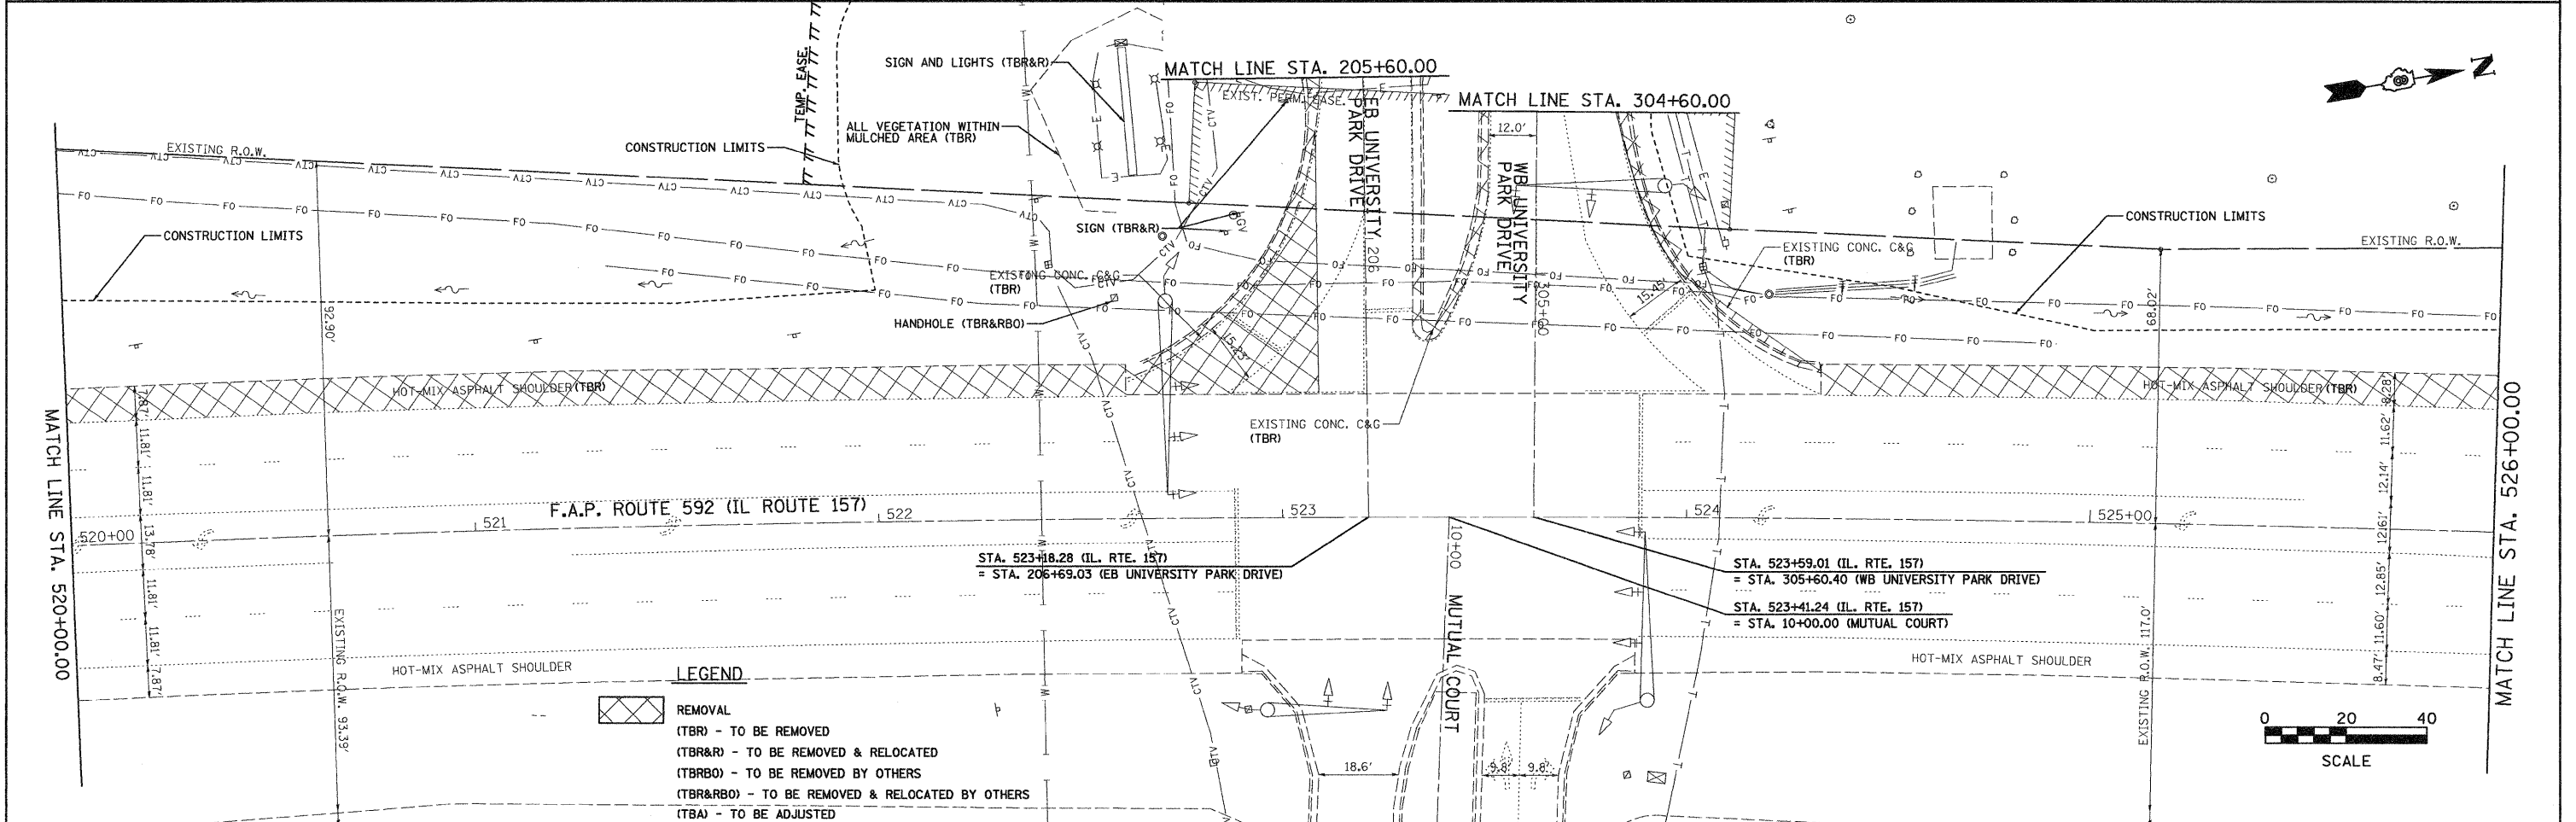


PLAN	REVISIONS	DATE
	NOTED	
	CHECKED	
	CAD FILE NAME	
NO.		

PROFILE	REVISIONS	DATE
	NOTED	
	CHECKED	
	CAD FILE NAME	
NO.		

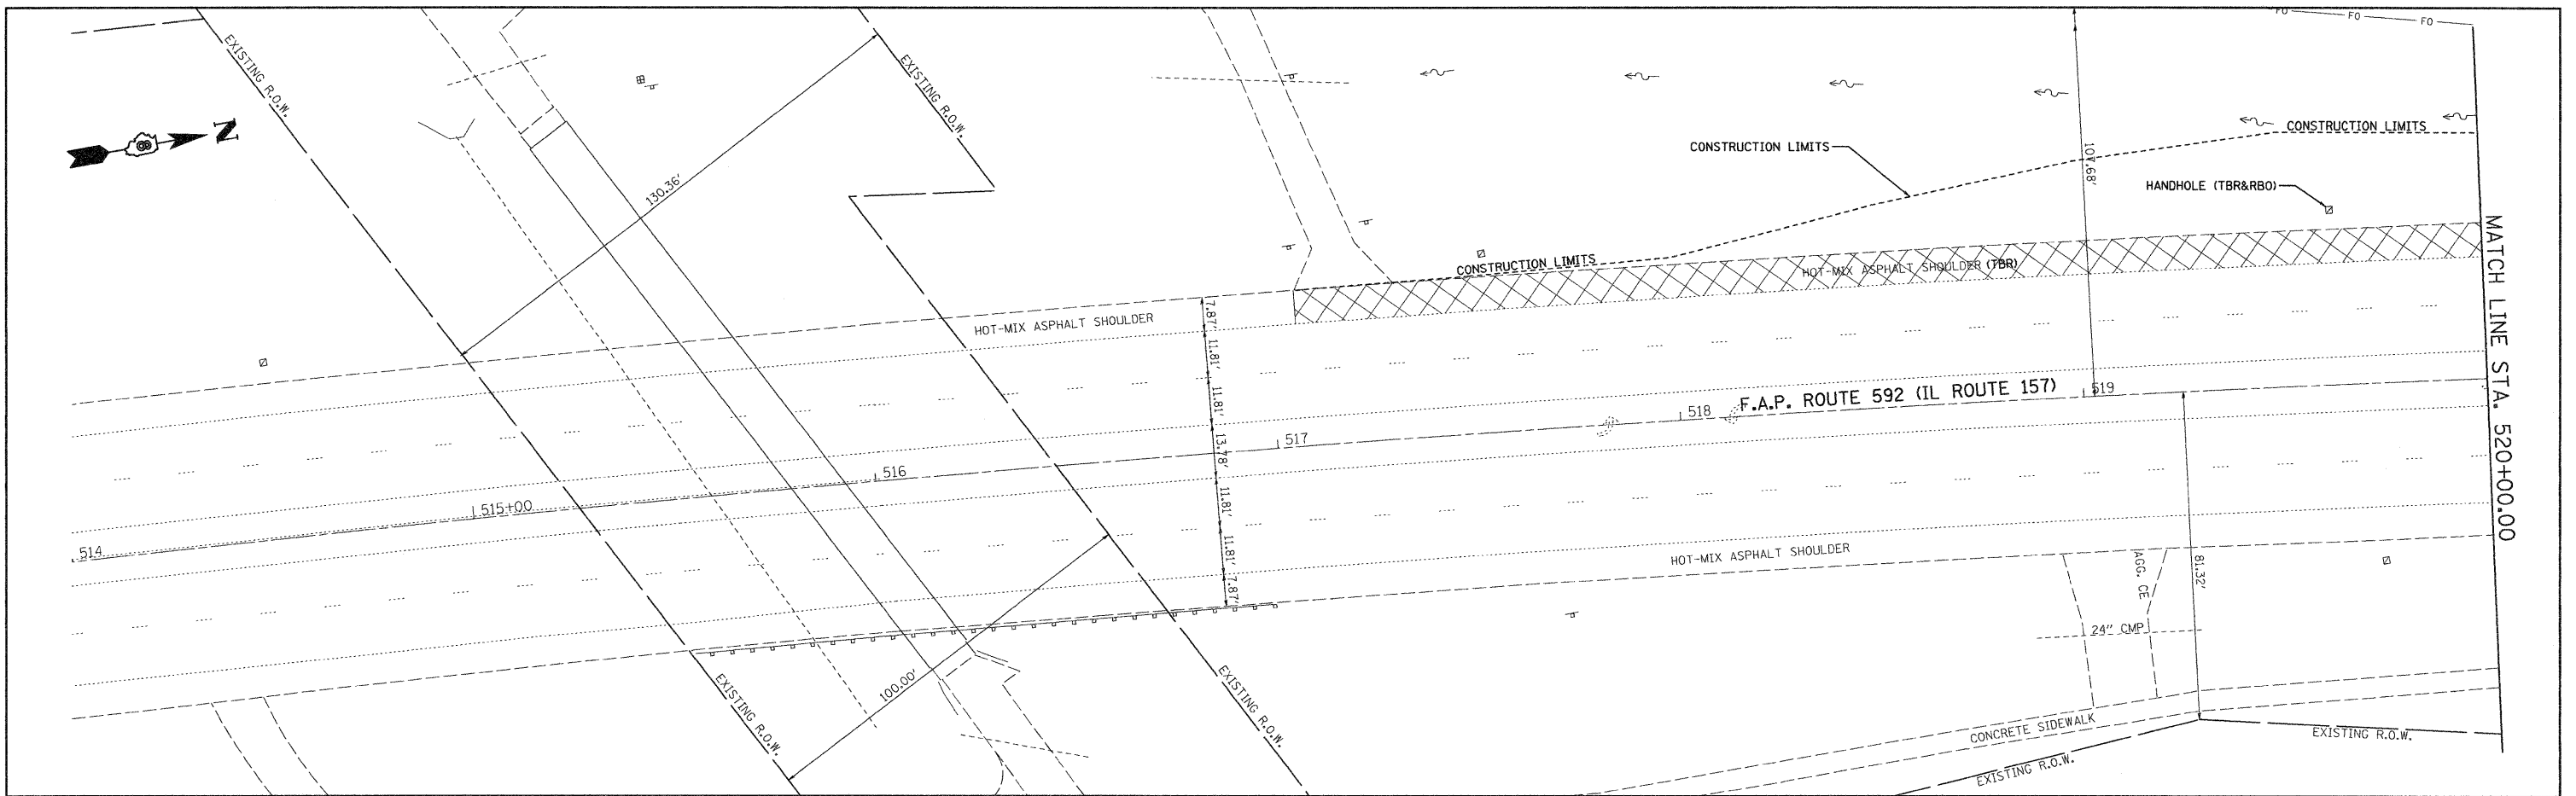

FILE NAME =
#FILE#

USER NAME = jeremy
DESIGNED - BFK
DRAWN - JJB
CHECKED - BFK
DATE - 6/18/08

REVISIONS
REVISED
REVISED
REVISED
REVISED

DESIGNED - BFK
DRAWN - JJB
CHECKED - BFK
DATE - 6/18/08

STATE OF ILLINOIS
DEPARTMENT OF TRANSPORTATION

REMOVAL PLAN
SCALE: 1" = 20'

SHEET NO. 1 OF 2 SHEETS
STA. 514+00.00 TO STA. 526+00.00

F.A.P. RTE. 592	SECTION 65I-TS-1	COUNTY MADISON	TOTAL SHEETS 50	SHEET NO. 21
CONTRACT NO. 76B41				
FED. ROAD DIST. NO. 8 ILLINOIS FED. AID PROJECT				