
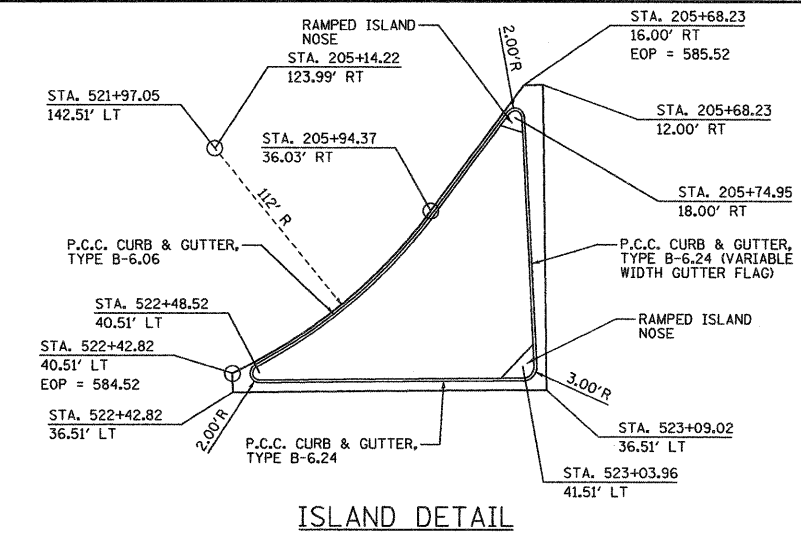
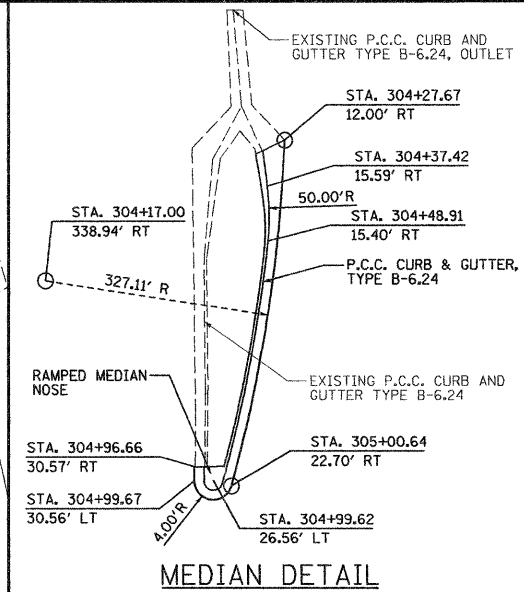



S.W. QUADRANT

STATIONING ALONG EB UNIVERSITY PARK DRIVE	OFFSET TO E.O.P.		E.O.P. ELEVATION	STATIONING ALONG IL ROUTE 157		OFFSET TO E.O.P.		DISTANCE ALONG RAD.
	FOOT	RT		FOOT	FOOT	FT		
STA. 206+26.78	187.01	RT	583.69	STA. 521+34.78	42.51	LT	0.00	
STA. 206+26.49	177.01	RT	583.75	STA. 521+44.73	42.68	LT	10.00	
STA. 206+25.86	167.03	RT	583.80	STA. 521+54.66	43.20	LT	20.00	
STA. 206+24.91	157.08	RT	583.86	STA. 521+64.58	44.06	LT	30.00	
STA. 206+23.62	147.16	RT	583.91	STA. 521+74.45	45.27	LT	40.00	
STA. 206+22.01	137.29	RT	583.97	STA. 521+84.28	46.81	LT	50.00	
STA. 206+20.07	127.48	RT	584.02	STA. 521+94.04	48.70	LT	60.00	
STA. 206+17.80	117.75	RT	584.06	STA. 522+03.74	50.92	LT	70.00	
STA. 206+15.20	108.09	RT	584.10	STA. 522+13.34	53.48	LT	80.00	
STA. 206+12.29	98.52	RT	584.14	STA. 522+22.86	56.37	LT	90.00	
STA. 206+11.71	96.75	RT	584.15	STA. 522+24.62	56.94	LT	91.87	
STA. 206+08.82	89.15	RT	584.18	STA. 522+32.17	59.82	LT	100.00	
STA. 206+04.34	80.21	RT	584.30	STA. 522+41.05	64.30	LT	110.00	
STA. 205+98.91	71.83	RT	584.43	STA. 522+49.36	69.74	LT	120.00	
STA. 205+92.57	64.10	RT	584.57	STA. 522+57.02	76.09	LT	130.00	
STA. 205+85.42	57.12	RT	584.70	STA. 522+63.91	83.26	LT	140.00	
STA. 205+77.53	50.97	RT	584.83	STA. 522+69.97	91.16	LT	150.00	
STA. 205+69.02	45.74	RT	584.97	STA. 522+75.11	99.70	LT	160.00	
STA. 205+59.97	41.49	RT	585.10	STA. 522+79.28	108.76	LT	170.00	
STA. 205+50.51	38.26	RT	585.15	STA. 522+82.42	118.24	LT	180.00	
STA. 205+40.14	36.06	RT	585.19	STA. 522+84.49	128.00	LT	190.00	
STA. 205+29.04	34.66	RT	585.16	STA. 522+85.49	137.95	LT	200.00	
STA. 205+20.96	34.13	RT	585.12	STA. 522+85.52	145.20	LT	207.25	
STA. 205+17.88	34.00	RT	585.10	STA. 522+85.42	147.95	LT	210.00	
STA. 205+06.74	33.53	RT	585.05	STA. 522+84.82	157.93	LT	220.00	
STA. 204+95.61	33.05	RT	584.94	STA. 522+83.90	167.89	LT	230.00	
STA. 204+84.50	32.56	RT	584.83	STA. 522+82.66	177.80	LT	240.00	
STA. 204+73.41	32.06	RT	584.72	STA. 522+81.09	187.67	LT	250.00	
STA. 204+62.34	31.56	RT	584.62	STA. 522+79.21	197.49	LT	260.00	
STA. 204+51.29	31.05	RT	584.52	STA. 522+77.01	207.23	LT	270.00	
STA. 204+40.25	30.53	RT	584.42	STA. 522+74.51	216.90	LT	280.00	
STA. 204+29.24	30.01	RT	584.29	STA. 522+71.70	226.47	LT	290.00	
STA. 204+18.25	29.48	RT	584.17	STA. 522+68.58	235.94	LT	300.00	
STA. 204+07.28	28.94	RT	584.07	STA. 522+65.17	245.31	LT	310.00	
STA. 203+96.33	28.41	RT	583.98	STA. 522+61.46	254.55	LT	320.00	
STA. 203+85.40	27.87	RT	583.88	STA. 522+57.46	263.66	LT	330.00	
STA. 203+74.48	27.32	RT	583.76	STA. 522+53.18	272.63	LT	340.00	
STA. 203+63.59	26.78	RT	583.65	STA. 522+48.62	281.46	LT	350.00	
STA. 203+52.72	26.23	RT	583.52	STA. 522+43.79	290.12	LT	360.00	
STA. 203+41.87	25.68	RT	583.40	STA. 522+38.69	298.61	LT	370.00	
STA. 203+31.04	25.13	RT	583.31	STA. 522+33.33	306.93	LT	380.00	
STA. 203+20.23	24.59	RT	583.24	STA. 522+27.71	315.06	LT	390.00	
STA. 203+10.03	24.13	RT	583.16	STA. 522+21.85	323.00	LT	400.00	
STA. 203+01.10	24.00	RT	583.10	STA. 522+16.41	329.92	LT	408.93	

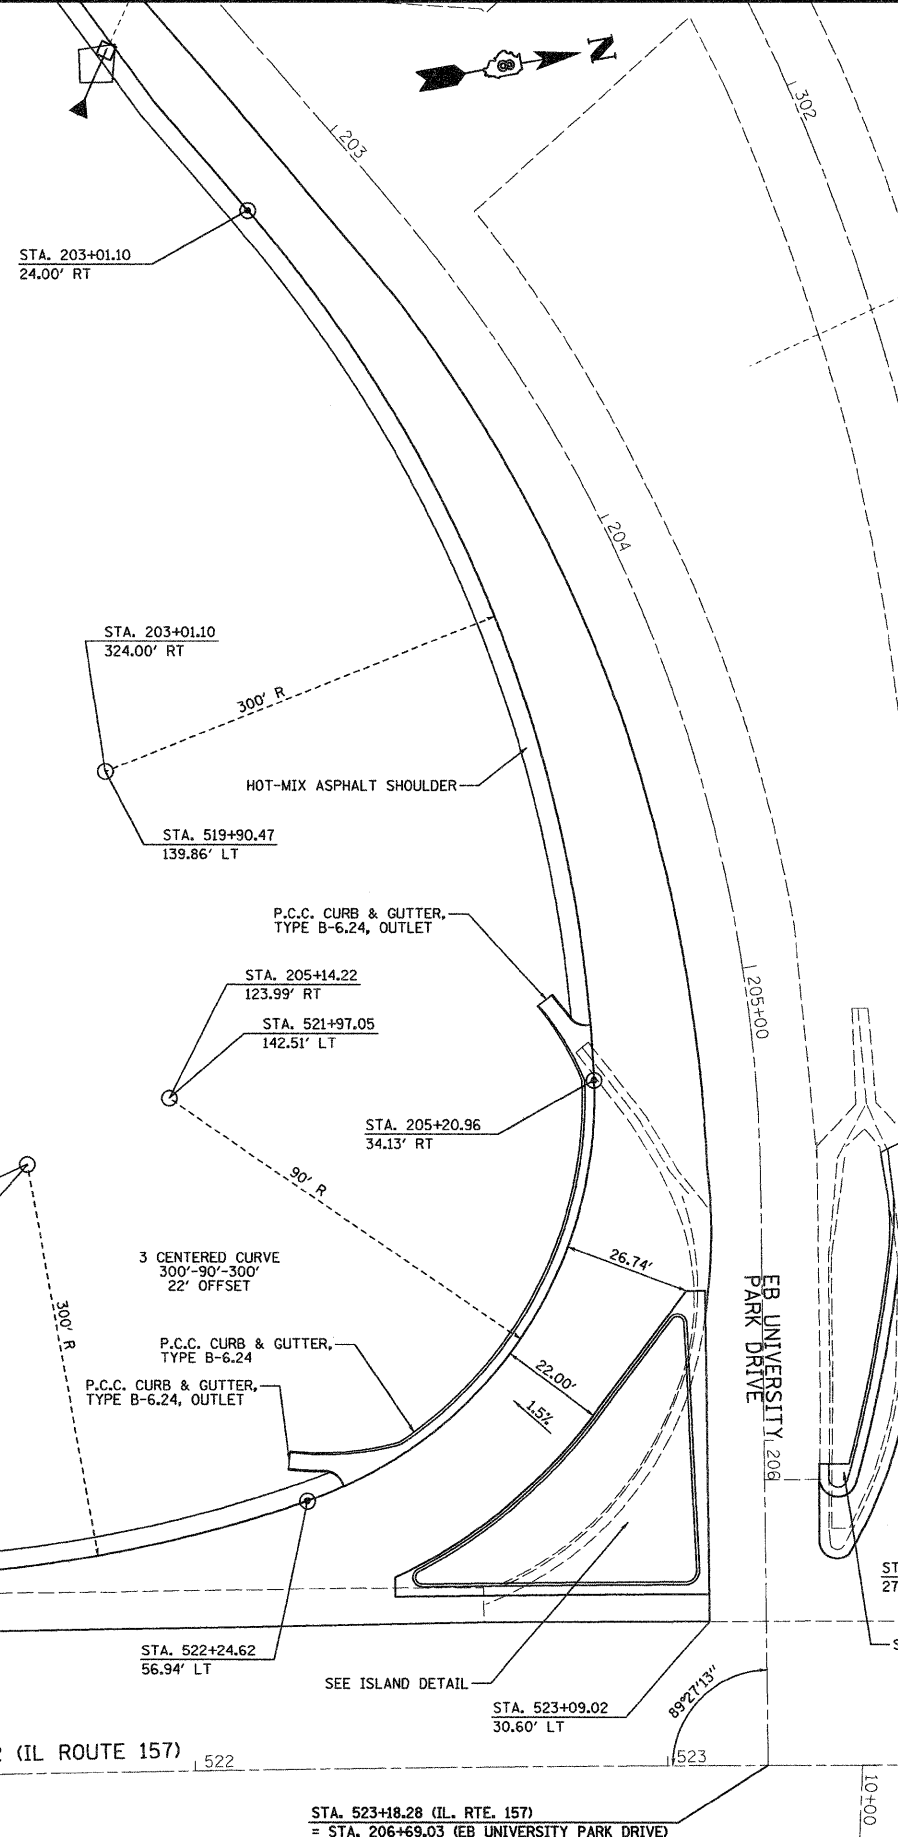

N.W. QUADRANT

STATIONING ALONG WB UNIVERSITY PARK DRIVE	OFFSET TO E.O.P.		E.O.P. ELEVATION	STATIONING ALONG IL ROUTE 157		OFFSET TO E.O.P.		DISTANCE ALONG RAD.
	FOOT	RT		FOOT	FOOT	FT		
STA. 305+17.79	74.18	LT	586.05	STA. 524+36.27	42.51	LT	0.00	
STA. 305+16.76	64.25	LT	585.98	STA. 524+26.39	43.51	LT	10.00	
STA. 305+13.79	54.72	LT	585.92	STA. 524+16.90	46.48	LT	20.00	
STA. 305+08.97	45.97	LT	585.85	STA. 524+08.21	51.29	LT	30.00	
STA. 305+02.52	38.36	LT	585.79	STA. 524+00.64	57.75	LT	40.00	
STA. 304+94.68	32.17	LT	585.73	STA. 523+94.52	65.60	LT	50.00	
STA. 304+85.87	27.71	LT	585.67	STA. 523+90.11	74.42	LT	59.90	
STA. 304+85.77	27.67	LT	585.67	STA. 523+90.07	74.52	LT	60.00	
STA. 304+76.36	24.30	LT	585.61	STA. 523+86.75	83.94	LT	70.00	
STA. 304+66.79	21.40	LT	585.56	STA. 523+83.91	93.52	LT	80.00	
STA. 304+57.09	18.98	LT	585.52	STA. 523+81.55	103.23	LT	90.00	
STA. 304+47.28	17.04	LT	585.48	STA. 523+79.67	113.04	LT	100.00	
STA. 304+37.38	15.61	LT	585.45	STA. 523+78.29	122.95	LT	110.00	
STA. 304+27.43	14.66	LT	585.41	STA. 523+77.40	132.90	LT	120.00	
STA. 304+26.19	14.58	LT	585.40	STA. 523+77.32	134.14	LT	121.24	

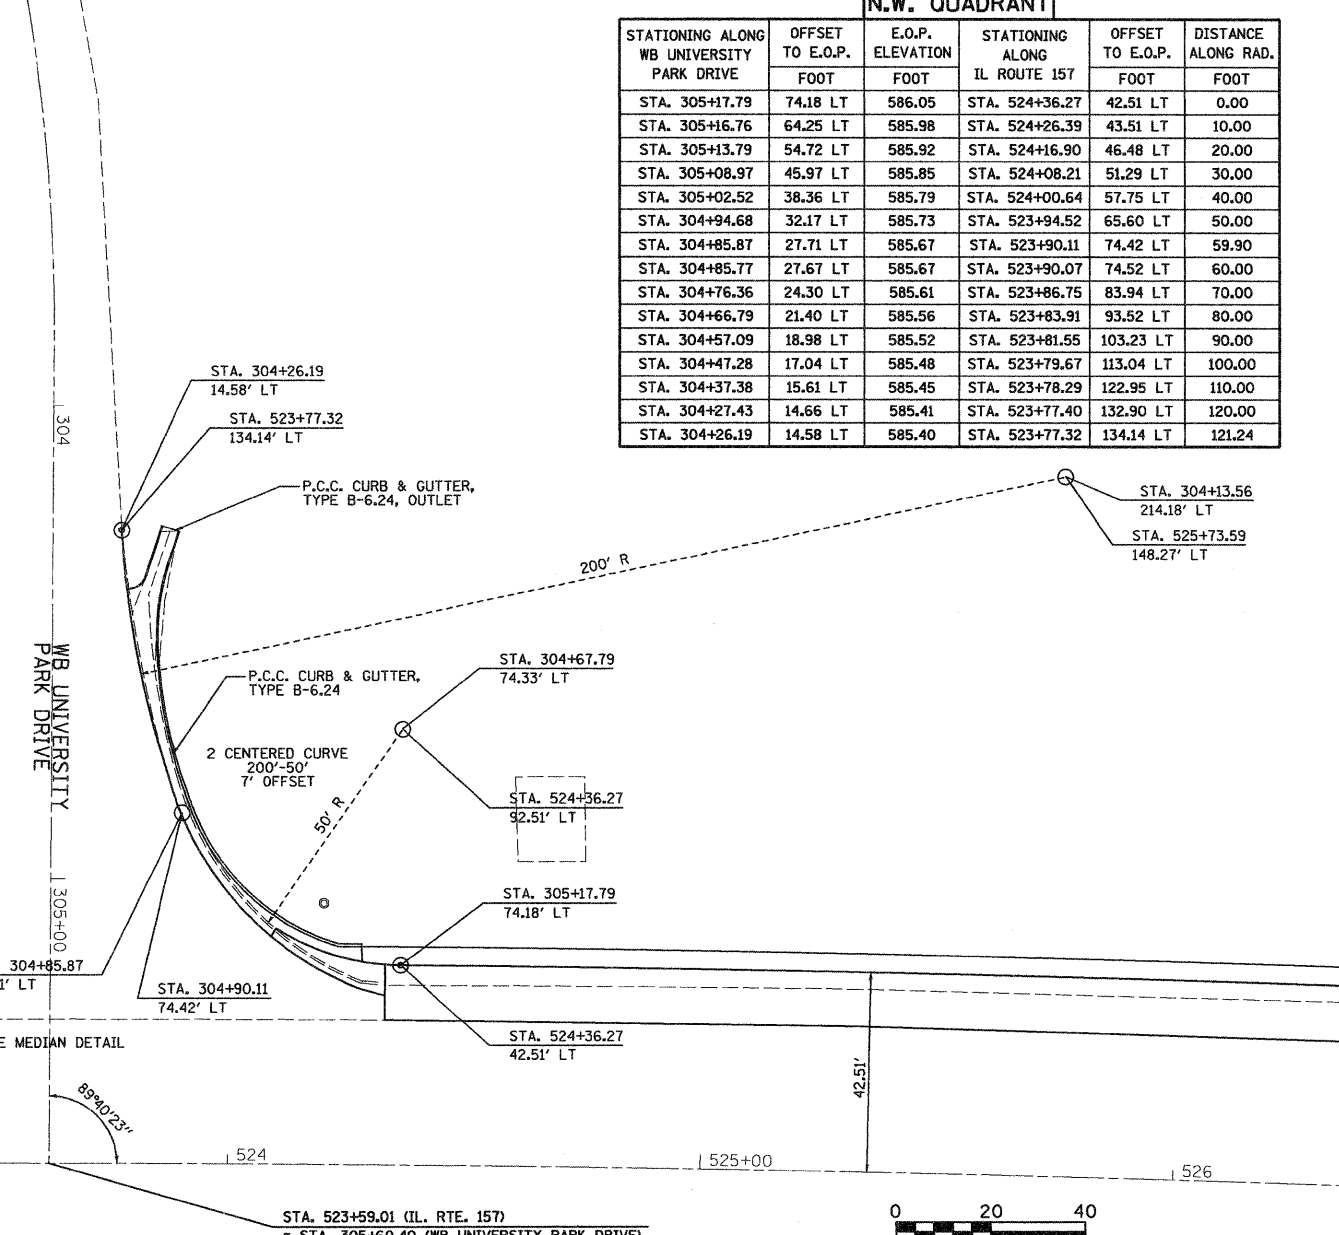

DATE: _____
 BY: _____
 CHECKED: _____
 DATE: _____

DATE: _____
 BY: _____
 CHECKED: _____
 DATE: _____