


SIGN LANDSCAPING DETAILS
SCALE: 1"=20'

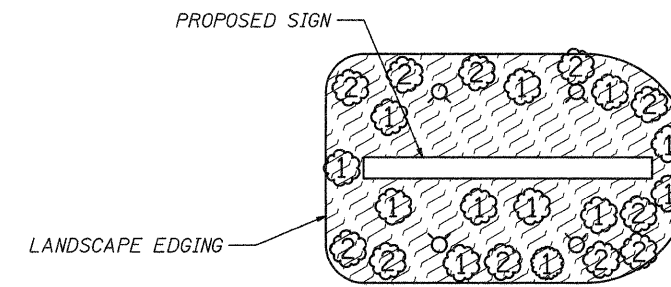

GENERAL BUSH LOCATION DETAIL
SCALE: 1"=10'
NOTE: FINAL LOCATION AND SPACING OF BUSHES TO BE DETERMINED BY THE ENGINEER

LANDSCAPING LEGEND

- EXISTING CONTOUR
- ⊗ EXISTING SIGN LIGHTS
- ⊙ EXISTING TREES
- ⊠ EXISTING ELECTRIC BOX
- ▭ EXISTING SIGN
- ⊙ PROPOSED SIGN LIGHTS
- ▨ PROPOSED SHREDED BARK MULCH
- ① DWARF WINGED EUONYMUS
- ② DENSE ANGLOJAPANESE YEW

FILE NAME = *FILEL#	USER NAME = Jeremy	DESIGNED - BFK	REVISED -	STATE OF ILLINOIS DEPARTMENT OF TRANSPORTATION	SIGN RELOCATION DETAIL			F.A. RTE.	SECTION	COUNTY	TOTAL SHEETS	SHEET NO.
	PLOT SCALE = *SCALE*	CHECKED - JLK	REVISED -					592	65I-TS-1	MADISON	50	25
PLOT DATE = 7/9/2008	DATE - 6/18/08	REVISED -	REVISED -		SCALE:	SHEET NO. 2 OF 4 SHEETS	STA. TO STA.	FED. ROAD DIST. NO. 8 ILLINOIS FED. AID PROJECT				
							CONTRACT NO. 76B41					